


EXSITING - DECEMBER 21 - 2 18pm




PROPOSED - DECEMBER 21 - 2 18pm

- EXISTING SHADOW
- PROPOSED SHADOW
- AS OF RIGHT SHADOW
- APPROVED DEVELOPMENTS

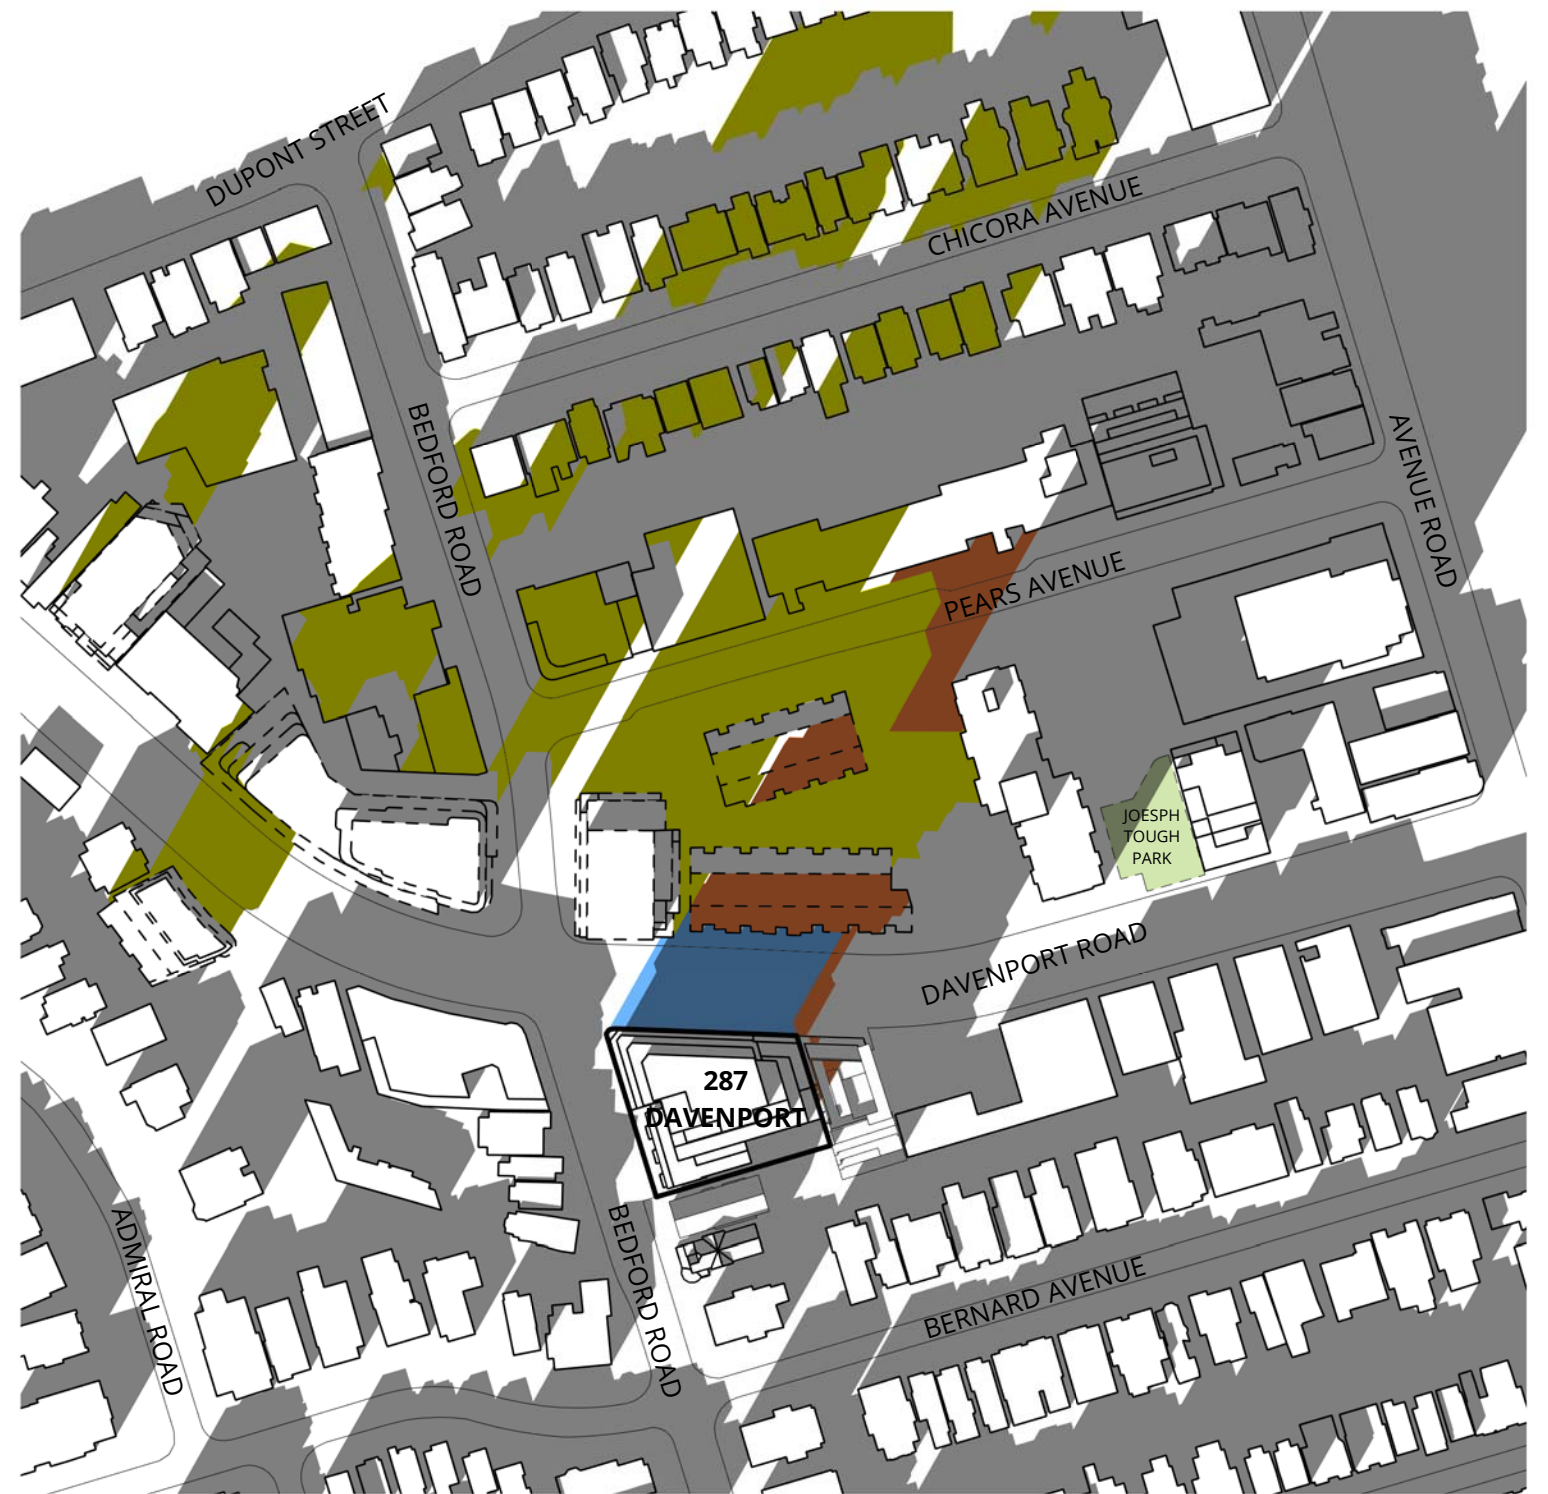


1 : 2000



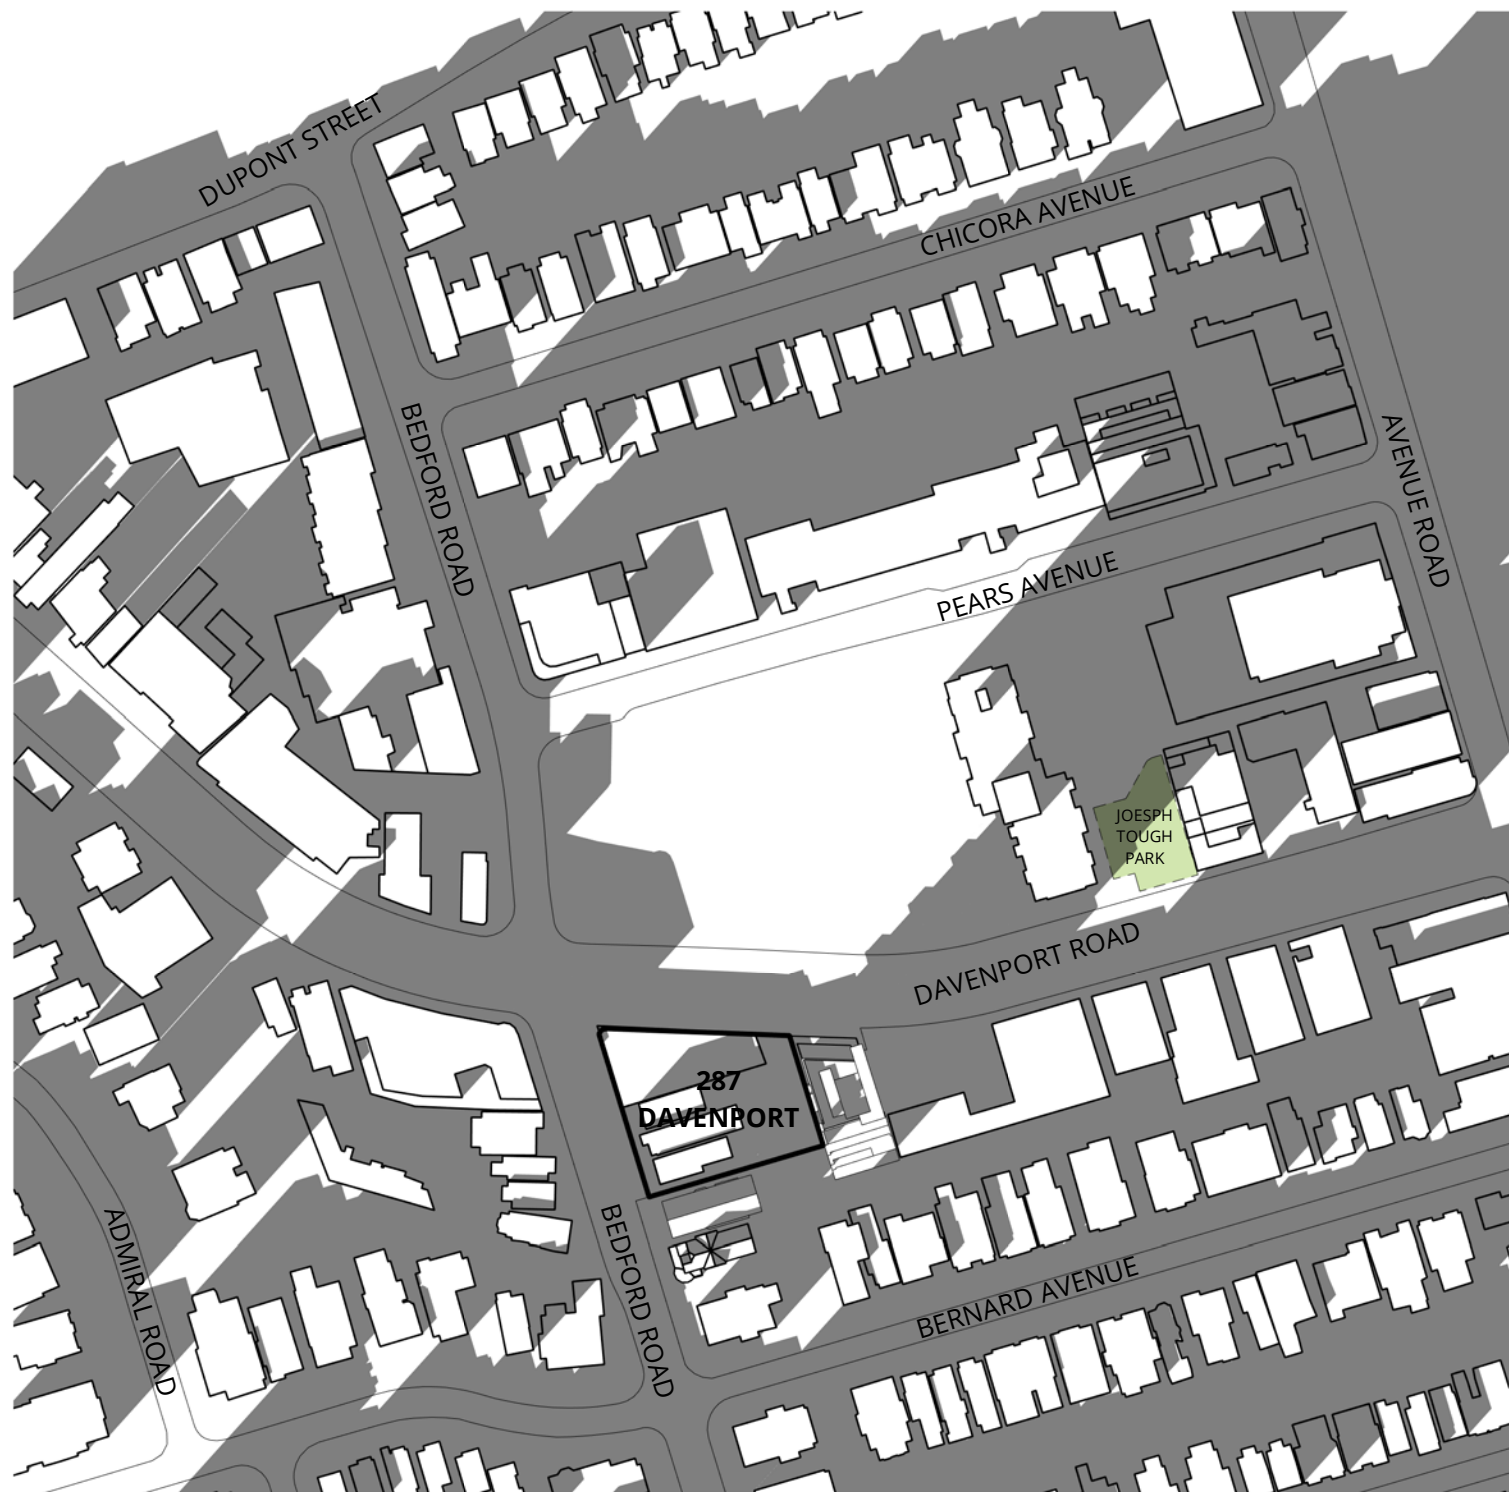

EXSITING - DECEMBER 21 - 3 18pm

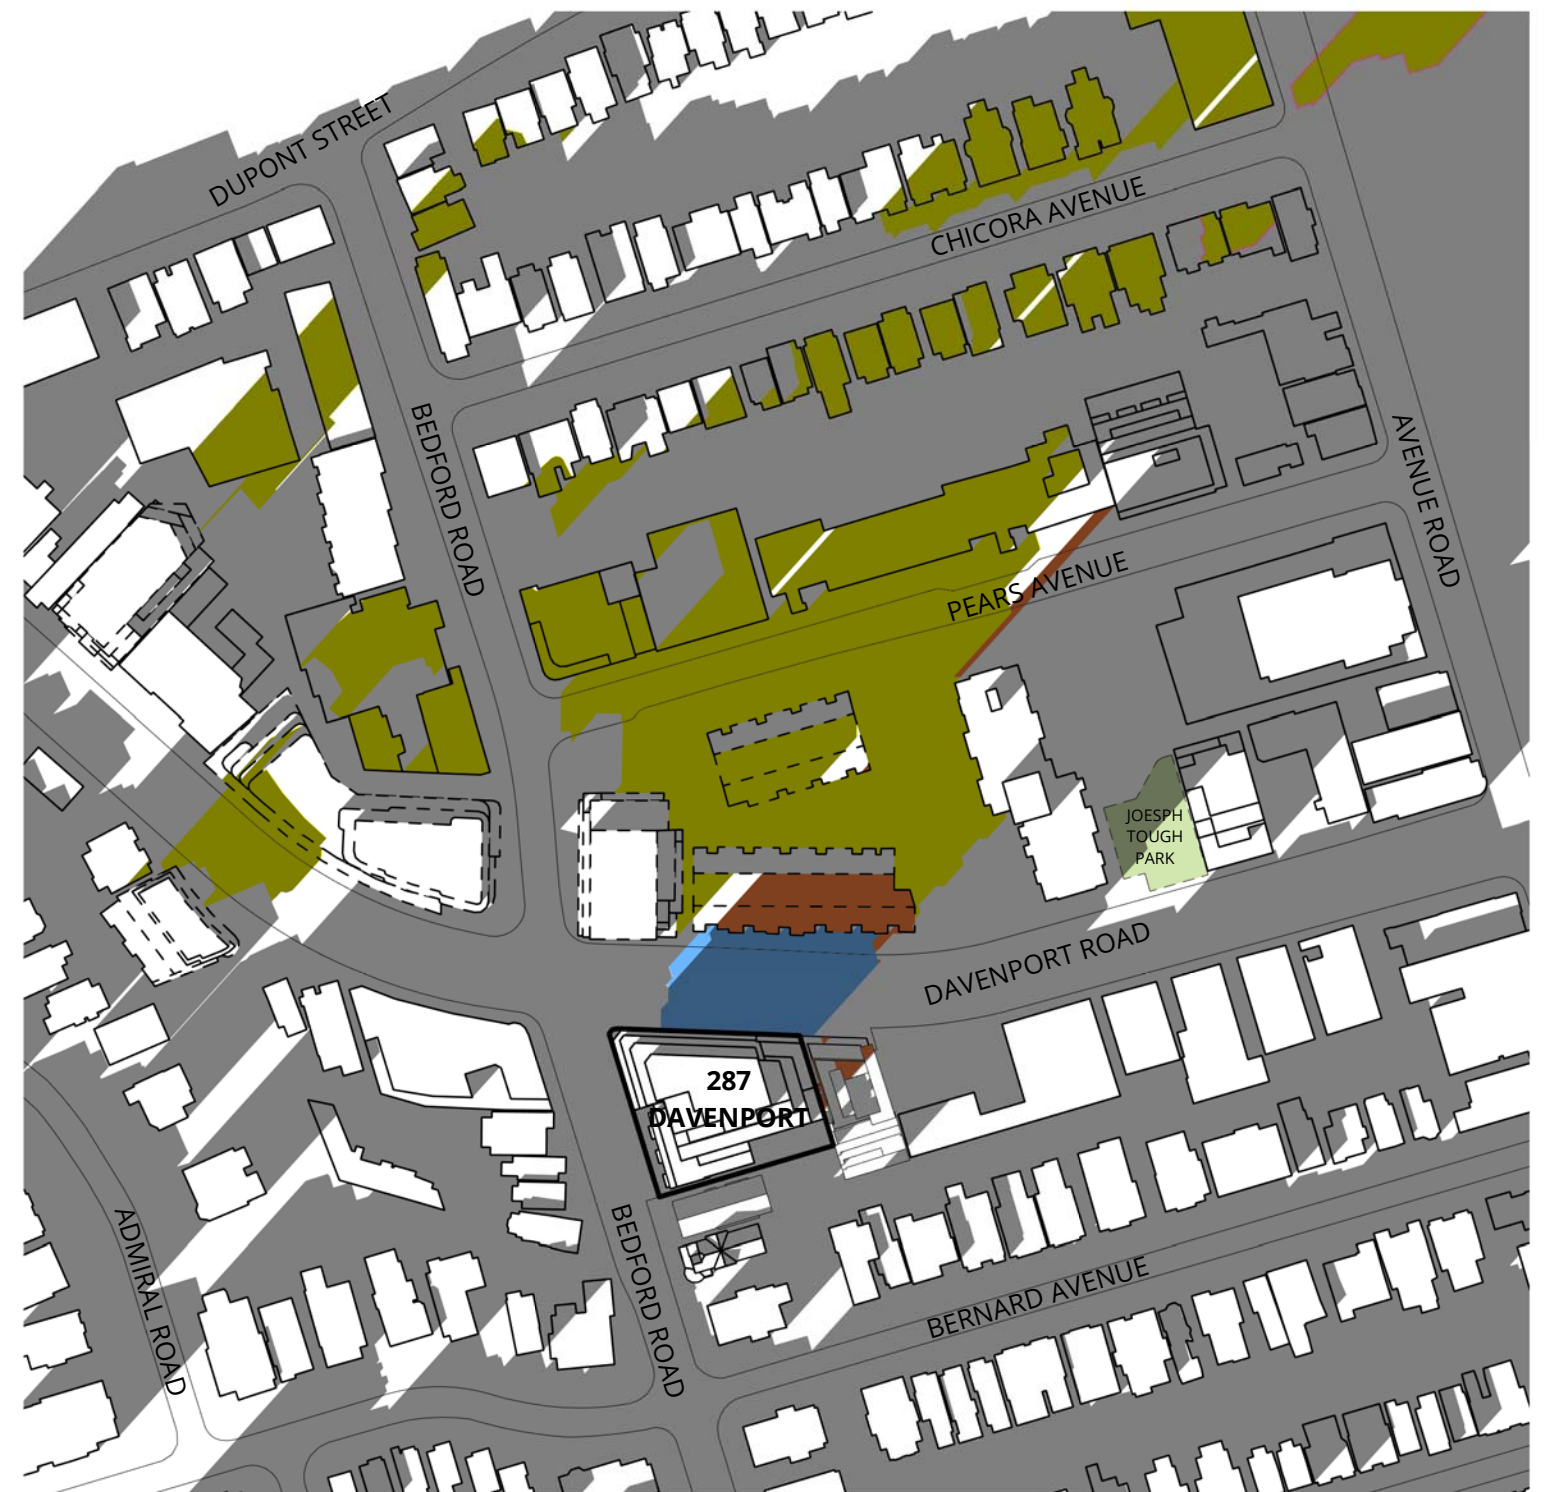

PROPOSED - DECEMBER 21 - 3 18pm

- EXISTING SHADOW
- PROPOSED SHADOW
- AS OF RIGHT SHADOW
- APPROVED DEVELOPMENTS



1 : 2000





EXSITING - DECEMBER 21 - 4 18pm



PROPOSED - DECEMBER 21 - 4 18pm

- EXISTING SHADOW
- PROPOSED SHADOW
- AS OF RIGHT SHADOW
- APPROVED DEVELOPMENTS



1 : 2000





EXSITING - DECEMBER 21 - 5 18pm



PROPOSED - DECEMBER 21 - 5 18pm

- EXISTING SHADOW
- PROPOSED SHADOW
- AS OF RIGHT SHADOW
- APPROVED DEVELOPMENTS



1 : 2000





EXSITING - DECEMBER 21 - 6 18pm



PROPOSED - DECEMBER 21 - 6 18pm

- EXISTING SHADOW
- PROPOSED SHADOW
- AS OF RIGHT SHADOW
- APPROVED DEVELOPMENTS



1 : 2000