


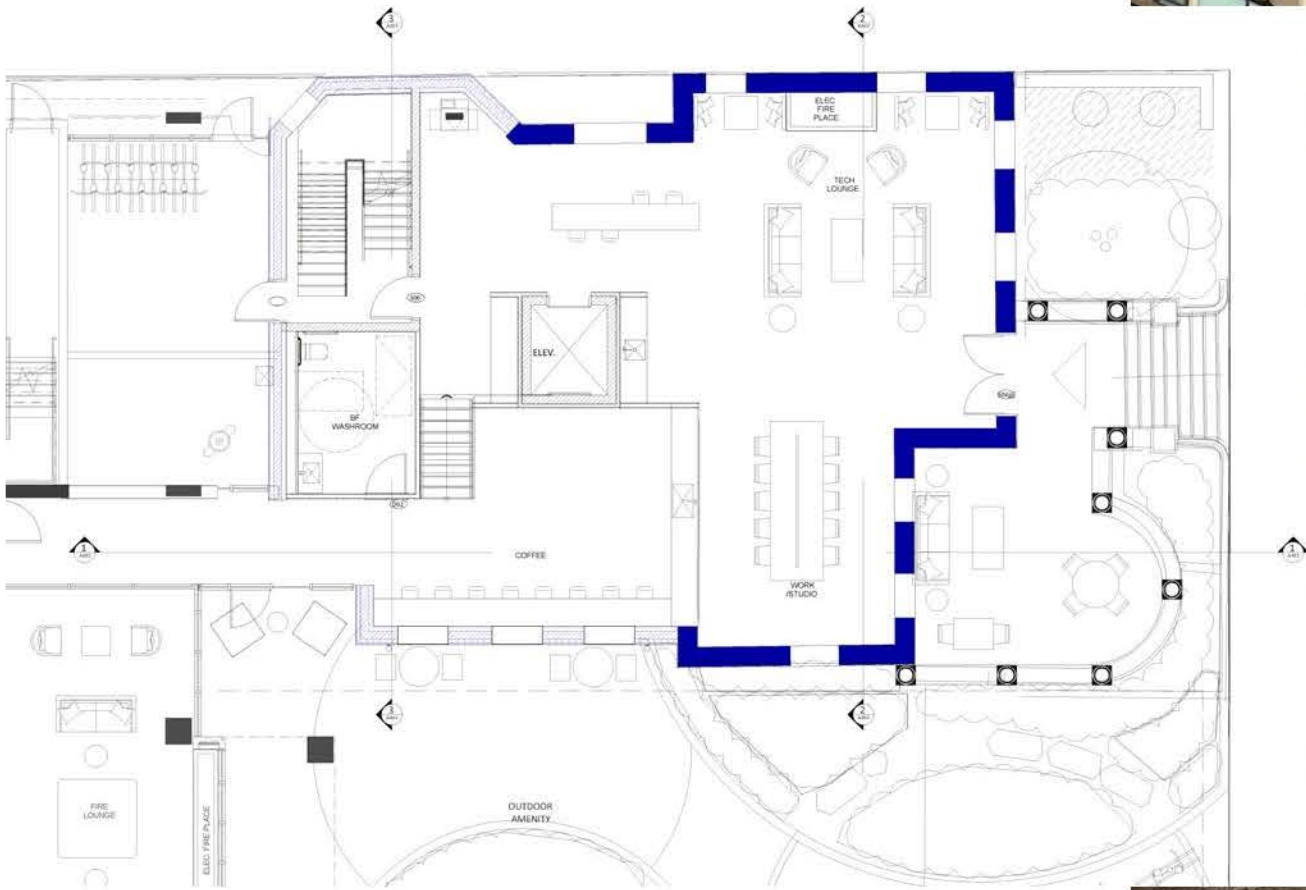
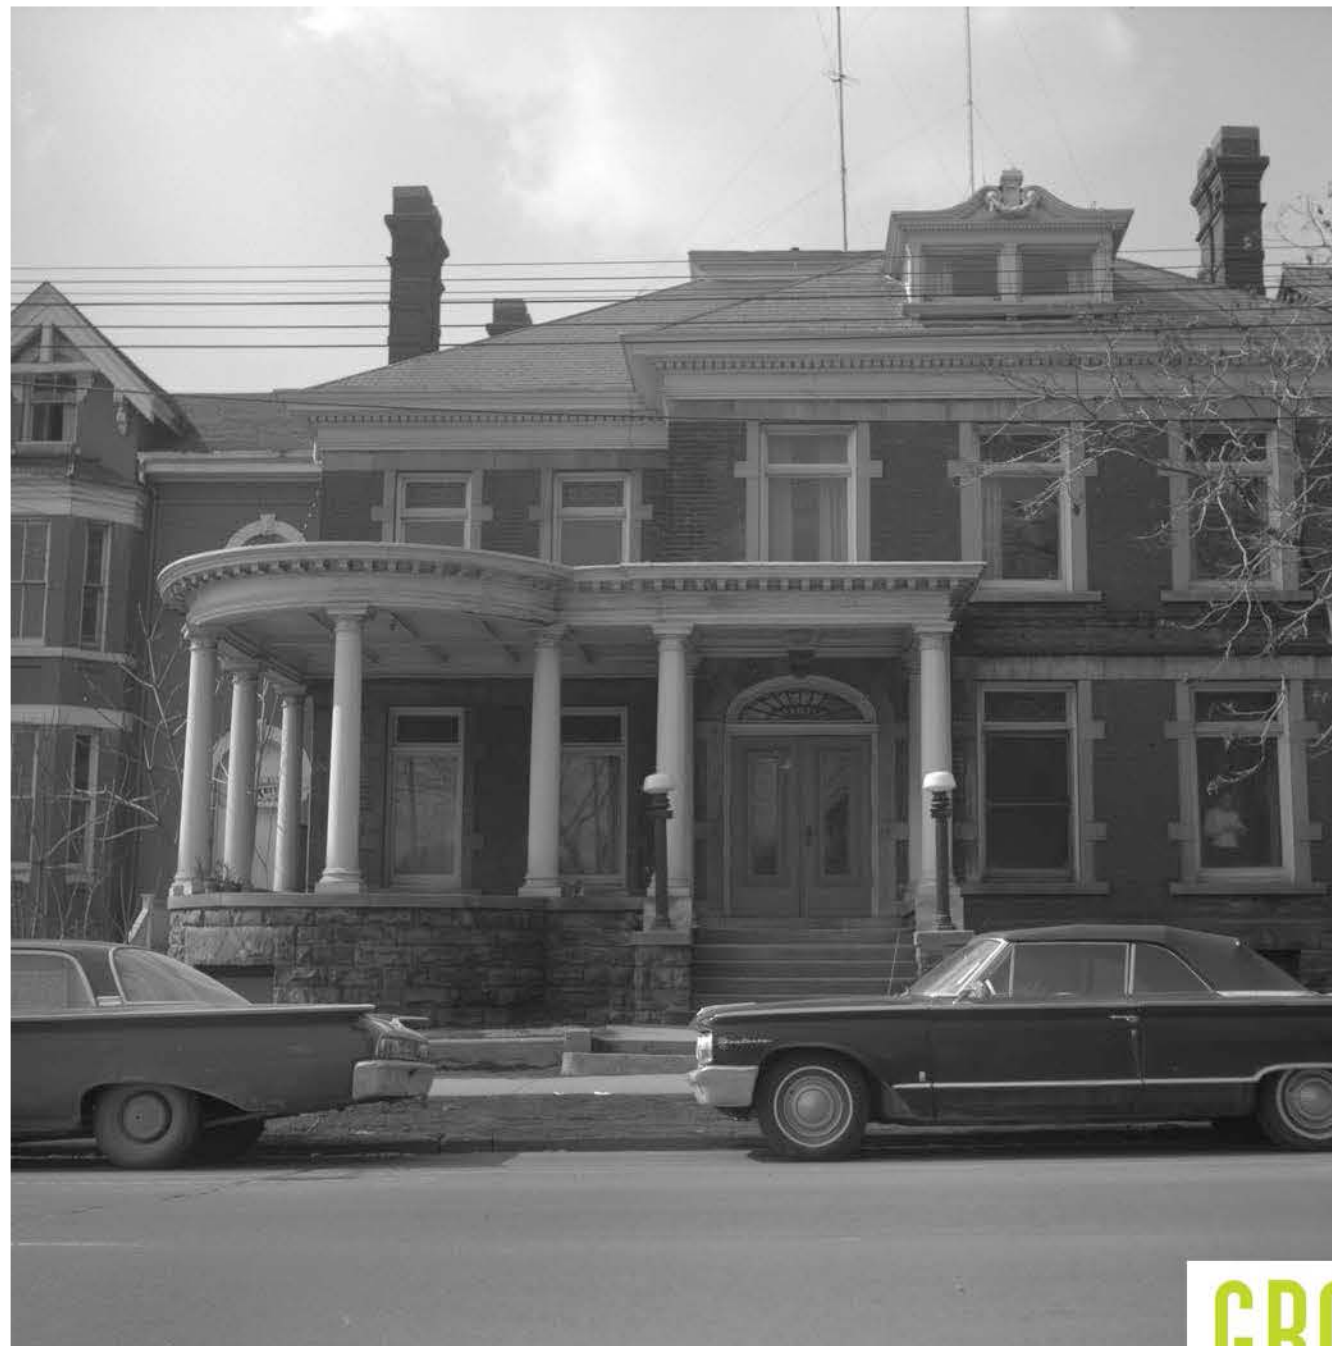
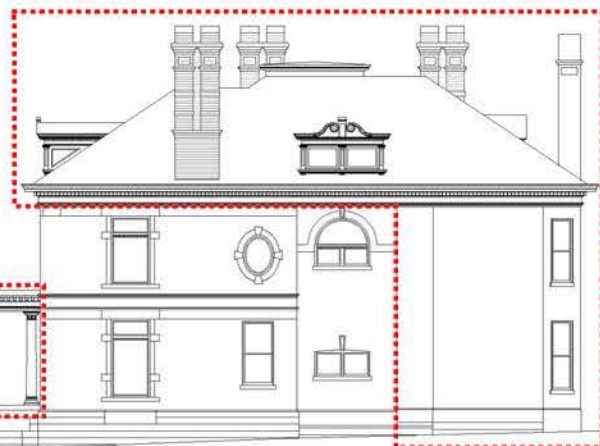
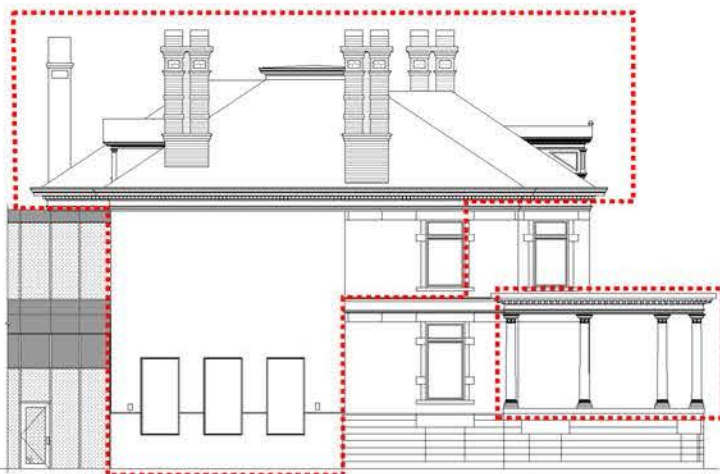
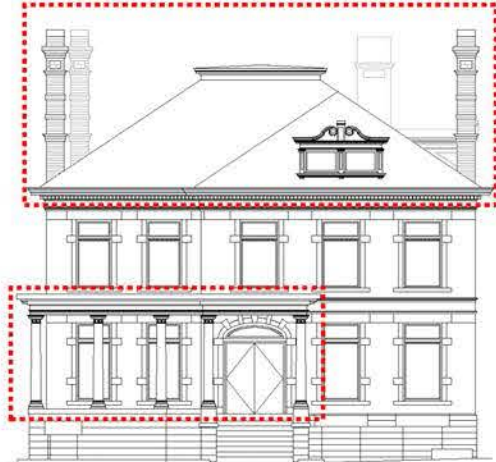






Alterations to a designated Heritage Property and Amendment of a Heritage Easement Agreement – 314 Jarvis Street +




Toronto Preservation Board &
January 29, 2021 &
Item PB20.1 &

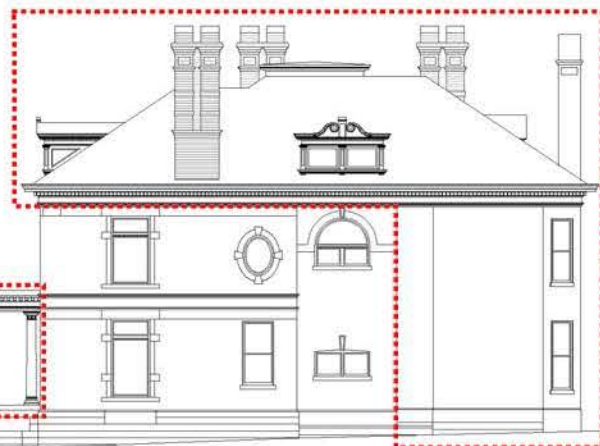

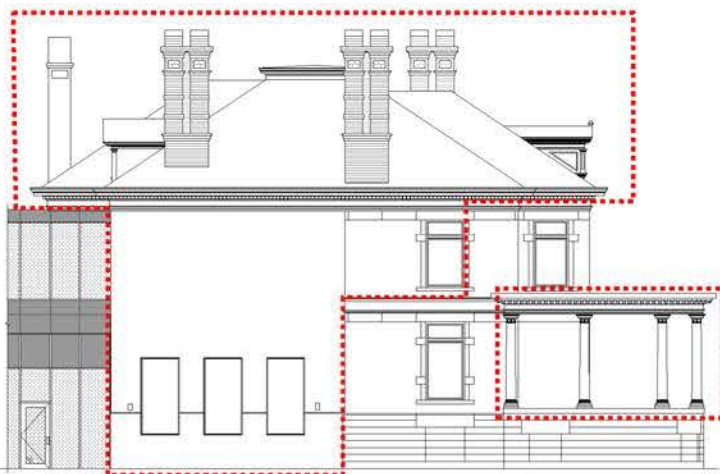


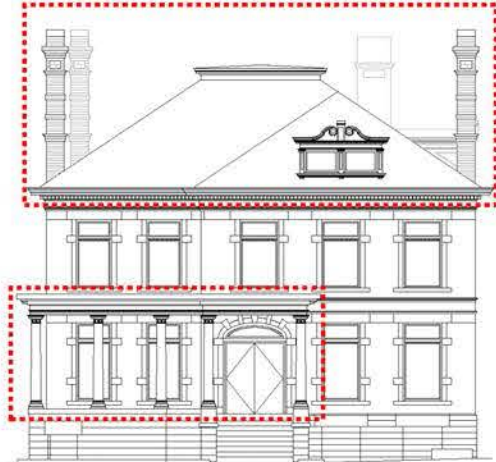

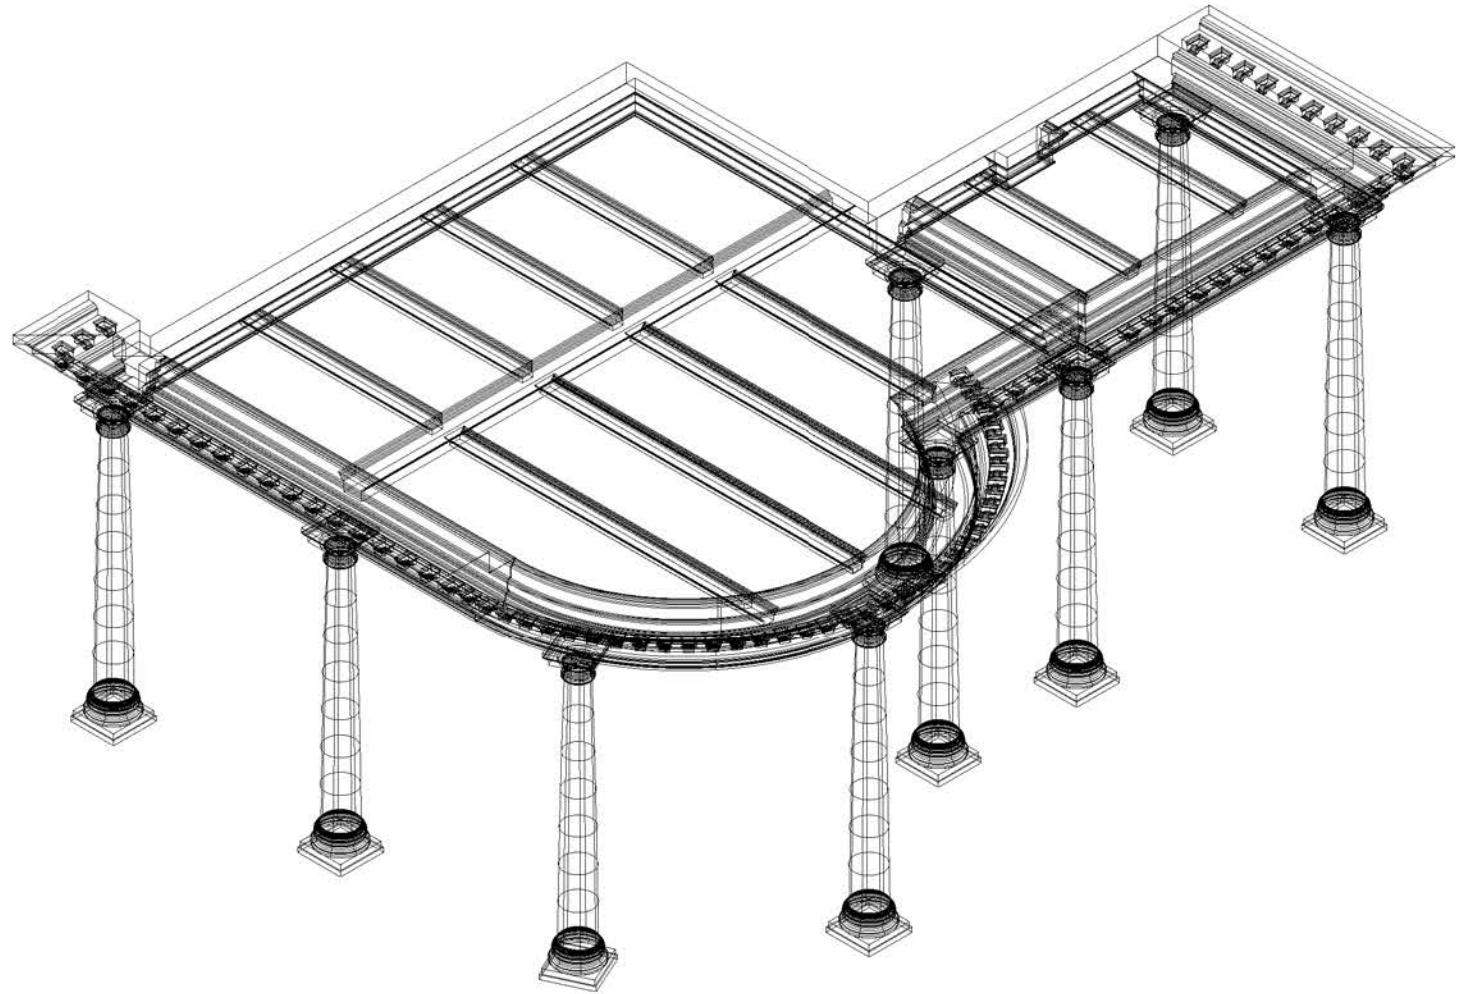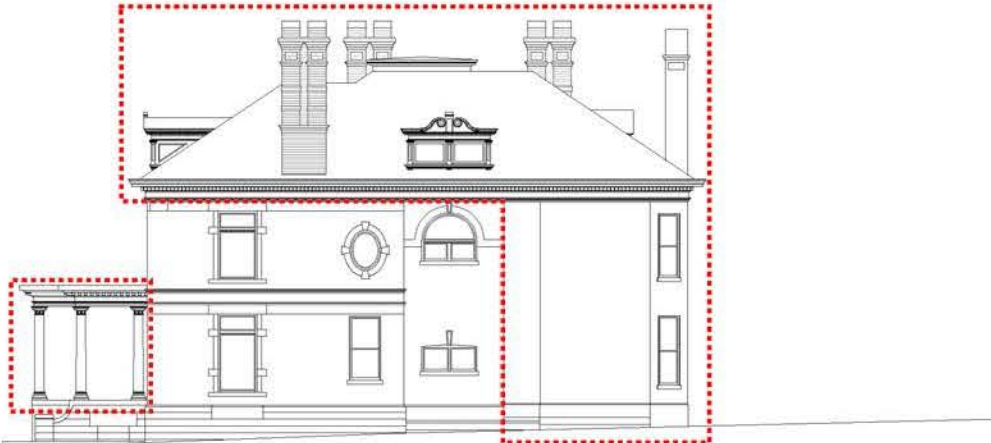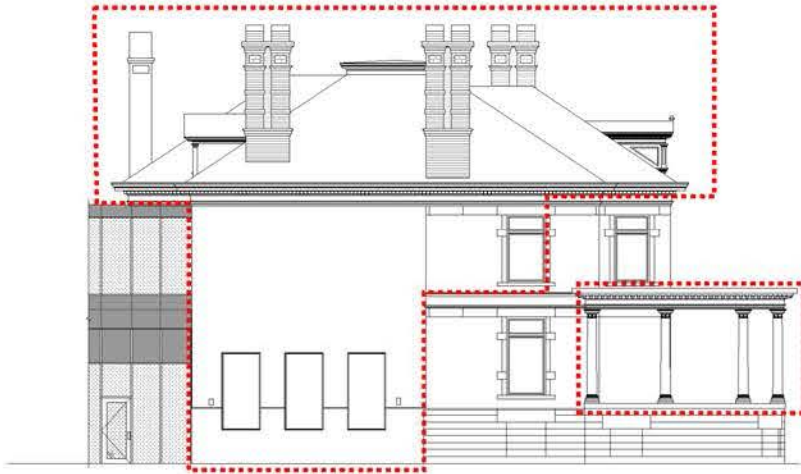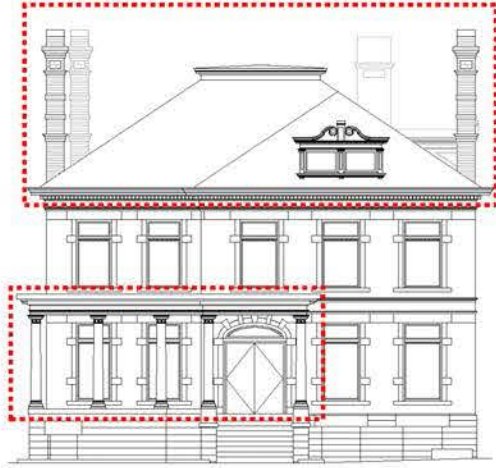

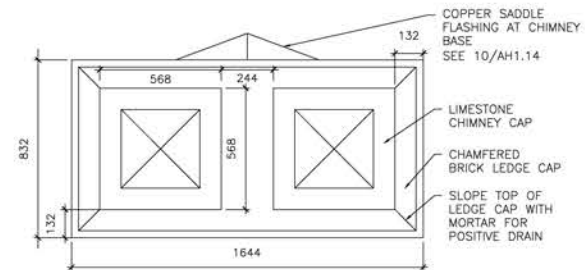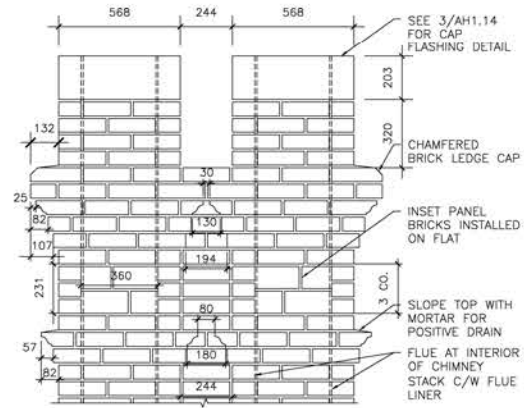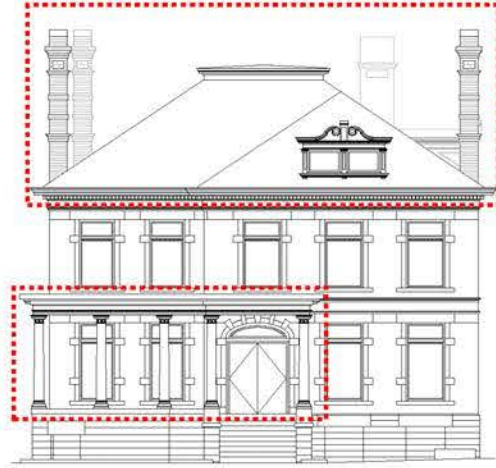

2 TYPICAL DOUBLE STACK CHIMNEY - DETAIL AT CAP AND PLAN VIEW

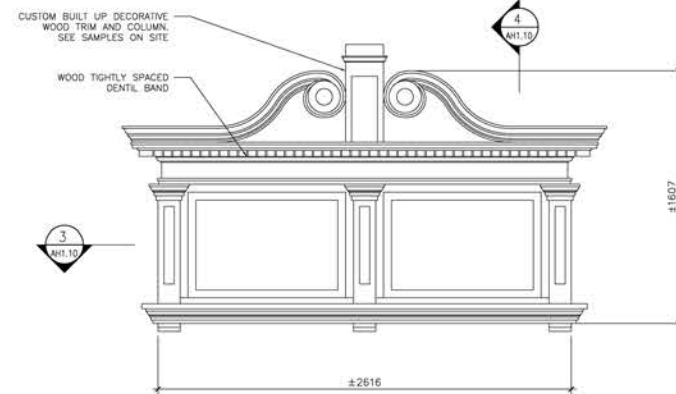

01 EAST DORMER FRONT ELEVATION (314 JARVIS)
SCALE: 1:20

