


NO.	DATE	DESCRIPTION	BY
1	2020-11-16	ISSUED FOR PERMIT	REC

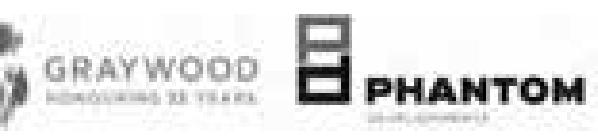


PROJECT
JAC CONDOS


308-314 Jarvis Street & 225 Mutual Street, Toronto, Ontario, Canada

DRAWING
3RD FLOOR


PROJECT NO.	18-1902S
PROJECT DATE	2020-08-01
DRAWN BY	REC
CHECKED BY	SN
SCALE	1:100

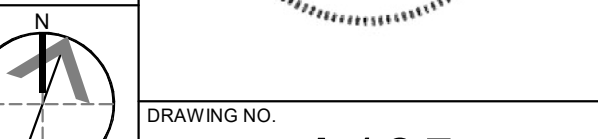

DRAWING NO. **A105**

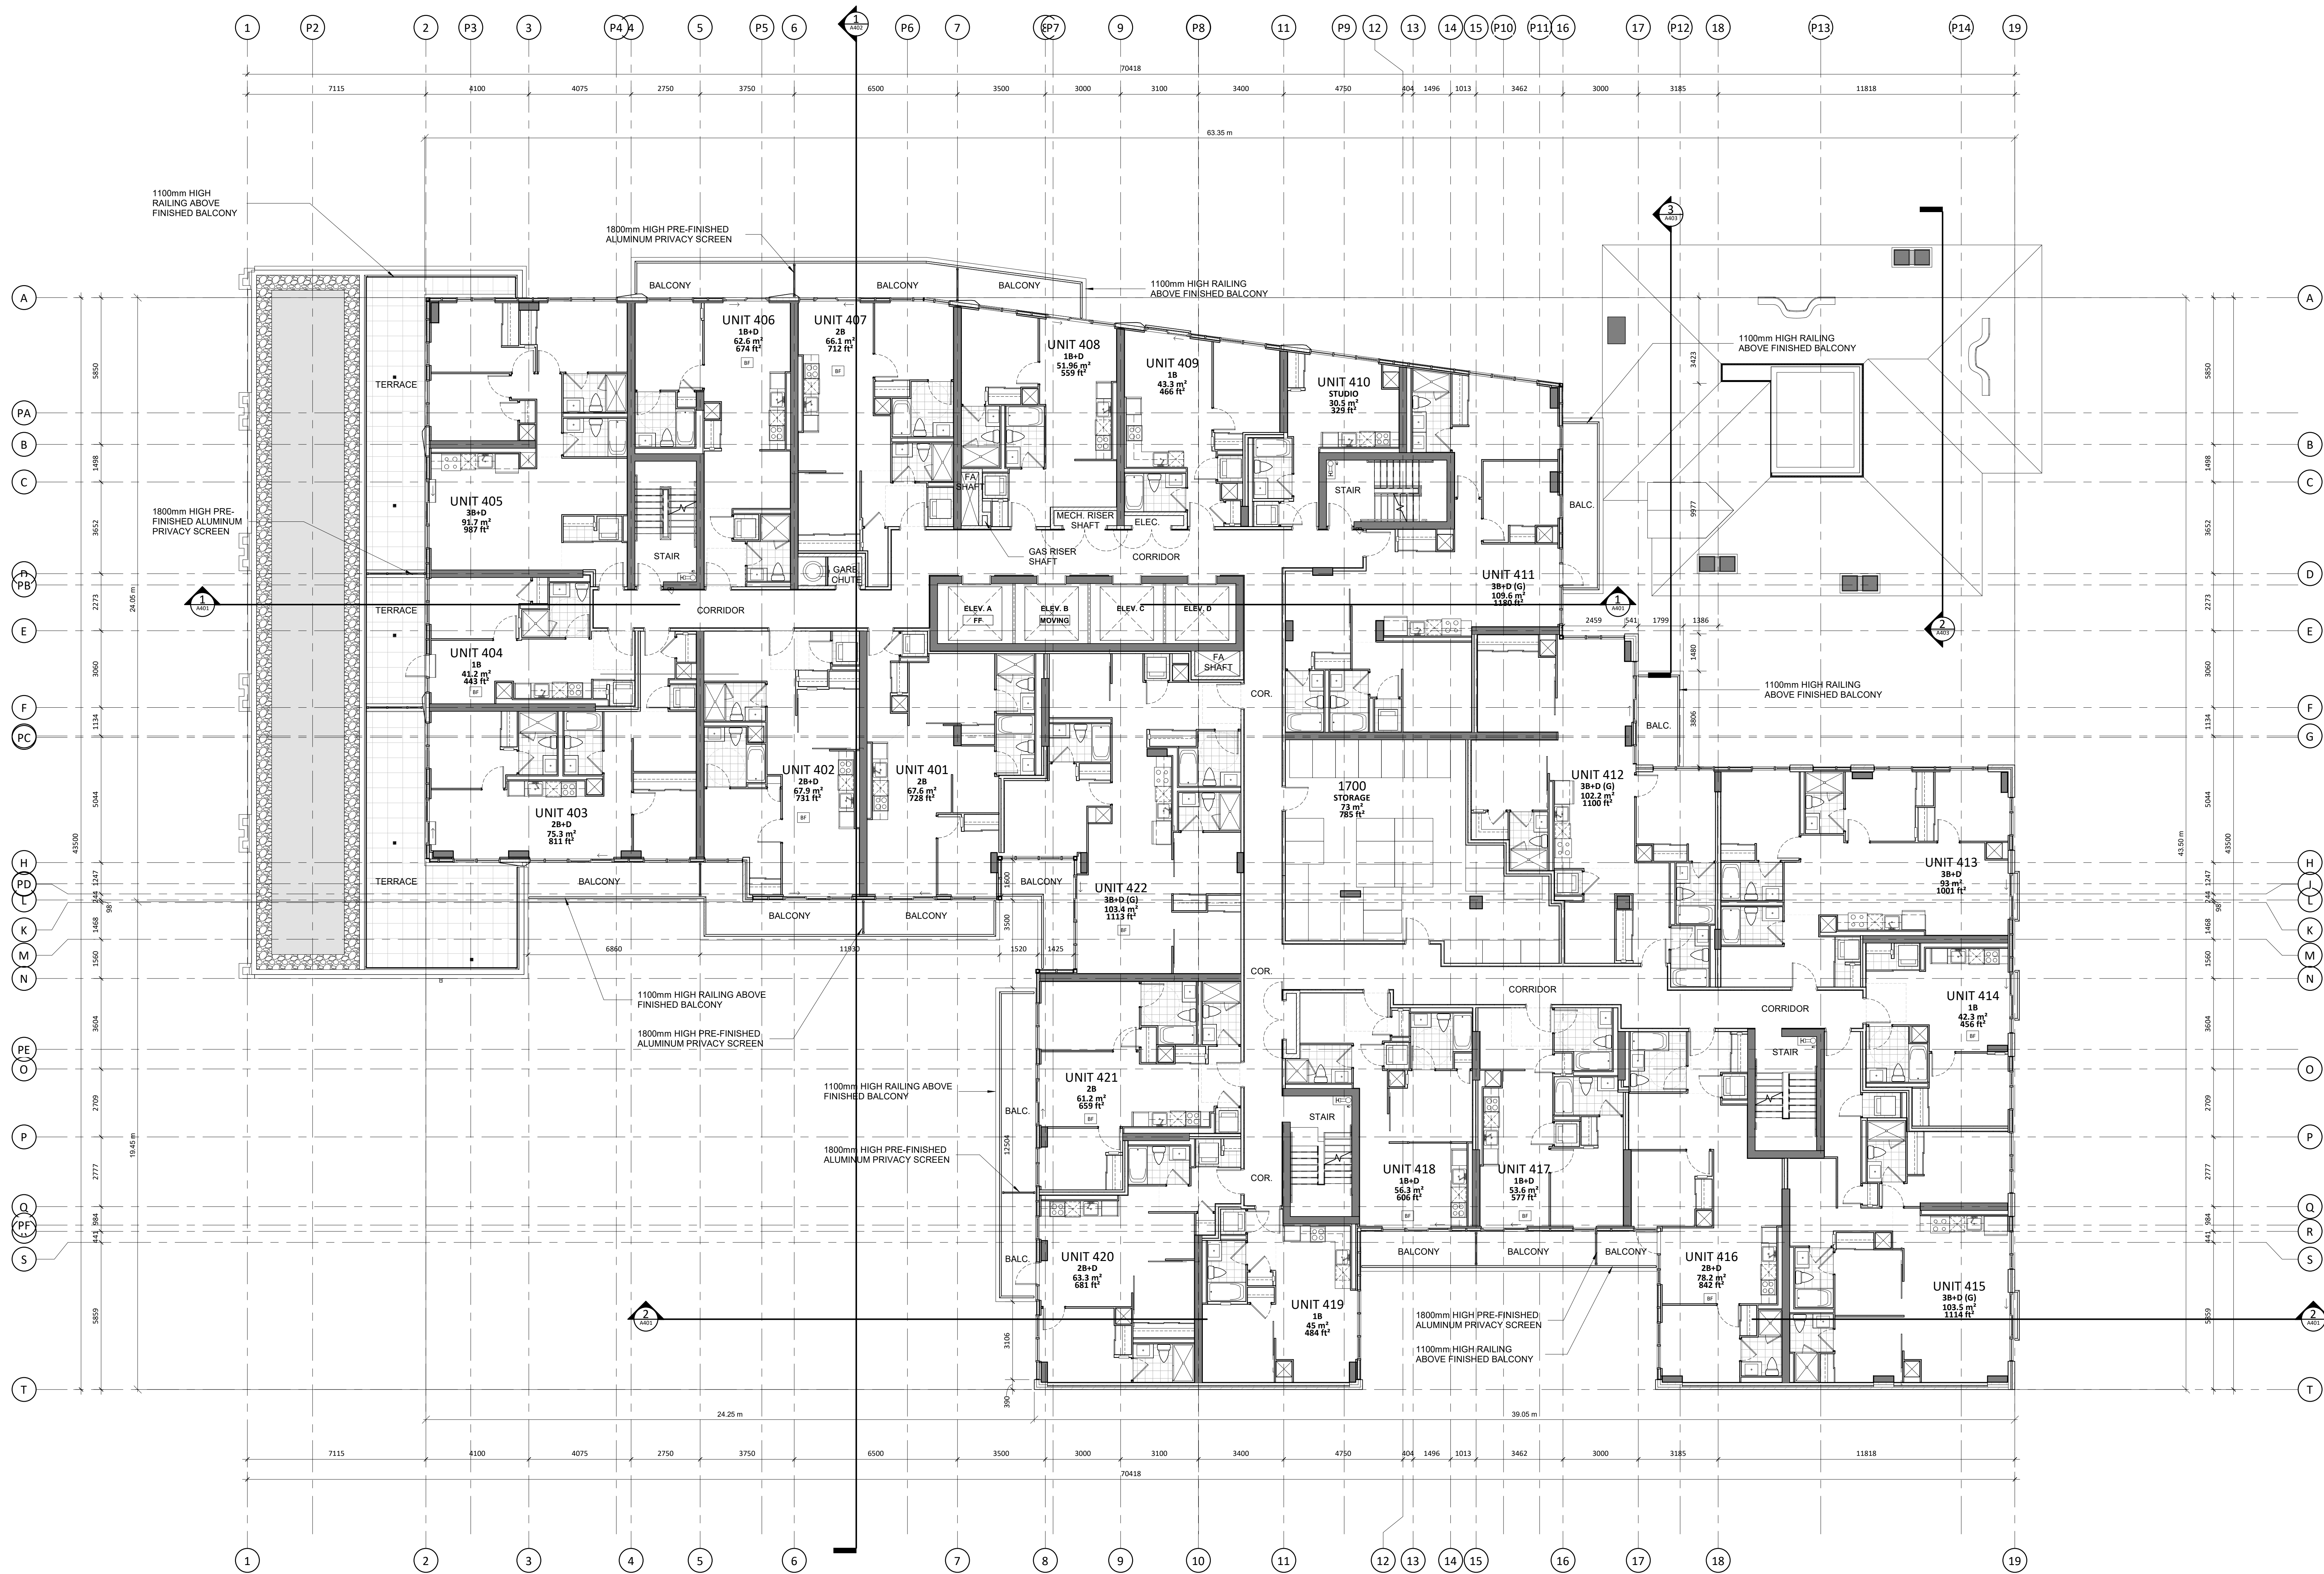


NO.	DATE	DESCRIPTION	BY
1	2020-11-16	ISSUED FOR PERMIT	REC

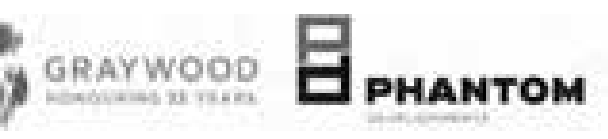


PROJECT: **JAC CONDOS**
308-314 Jarvis Street & 225 Mutual Street, Toronto, Ontario, Canada


DRAWING: **4TH FLOOR**

PROJECT NO.	18-1902S
PROJECT DATE	2020-09-01
DRAWN BY	REC
CHECKED BY	SN
SCALE	1:100
DRAWING NO.	A106

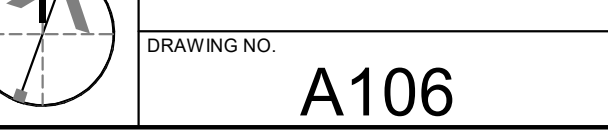

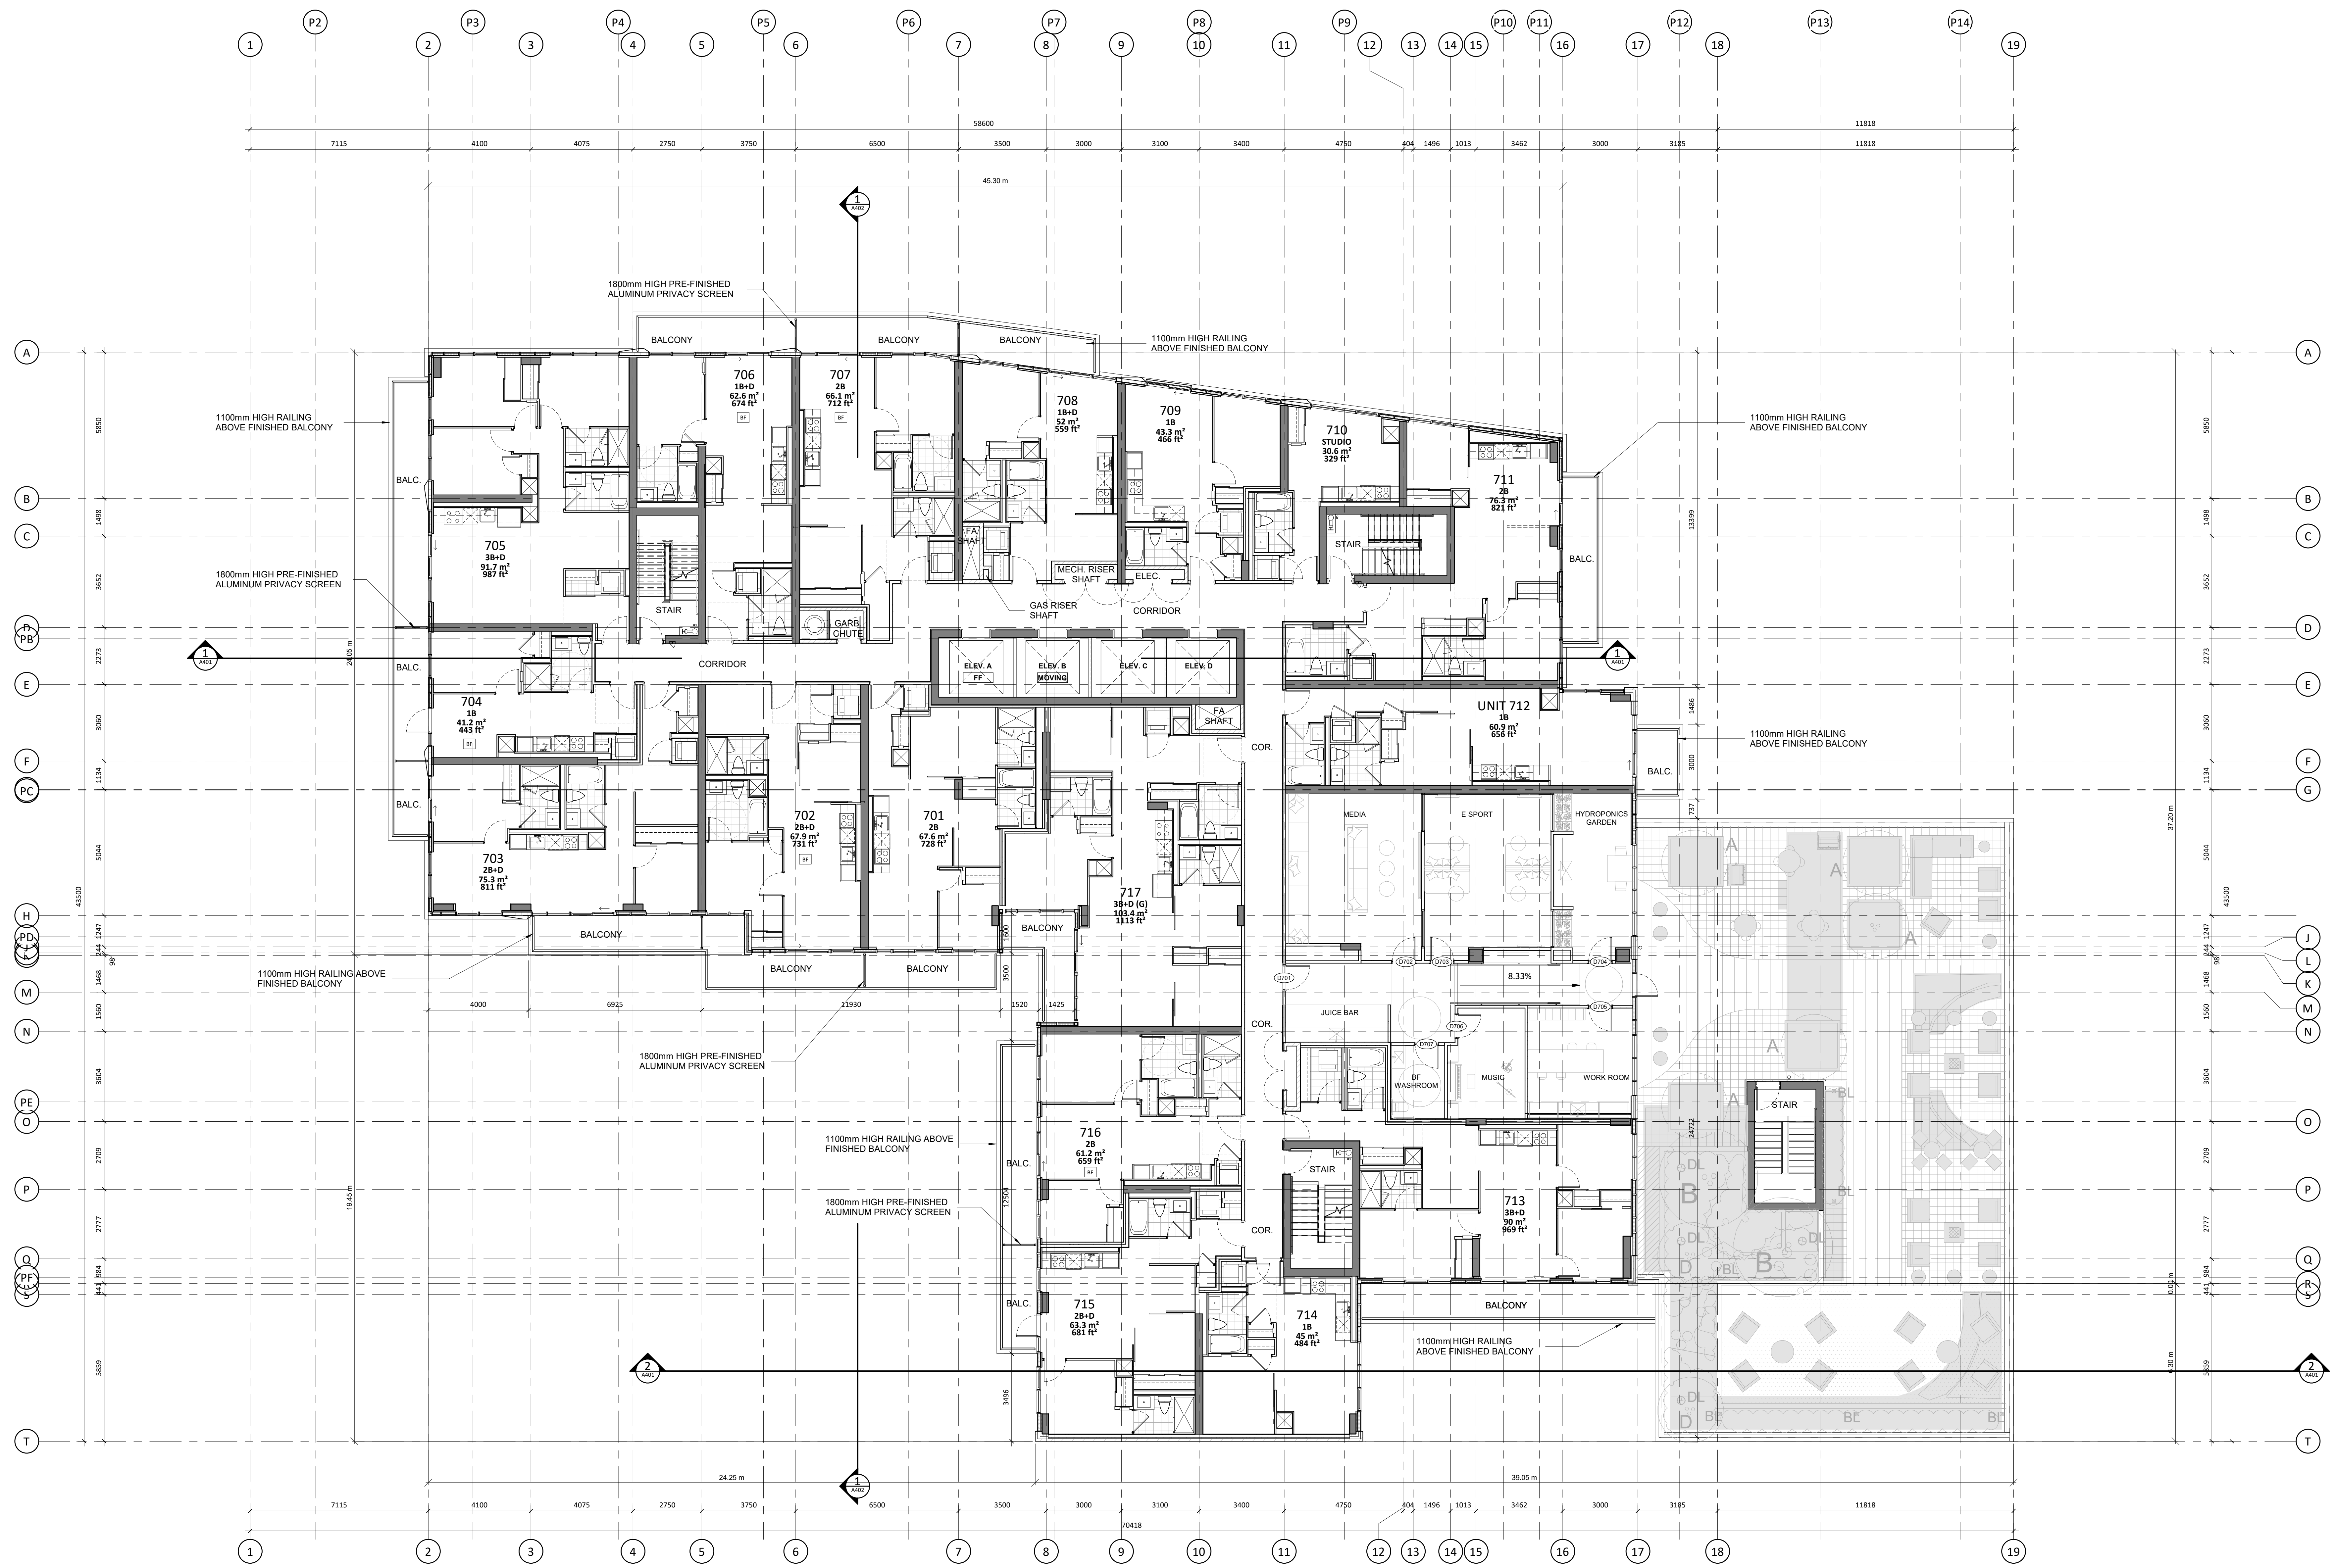

NO.	DATE	DESCRIPTION	BY
1	2020-11-16	ISSUED FOR PERMIT	REC

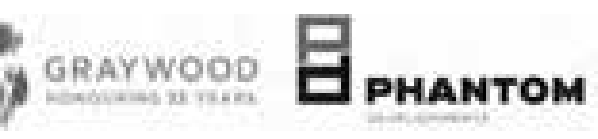



PROJECT
JAC CONDOS
308-314 Jarvis Street & 225 Mutual Street, Toronto, Ontario, Canada

DRAWING
7TH FLOOR


PROJECT NO.	18-19023
PROJECT DATE	2020-08-01
DRAWN BY	REC
CHECKED BY	SN
SCALE	1:100
DATE	2020

DRAWING NO. **A108**

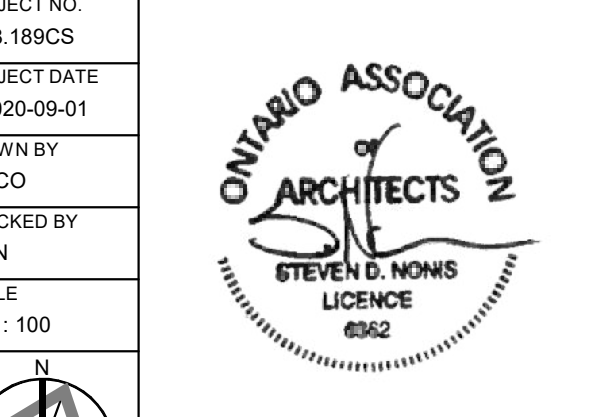

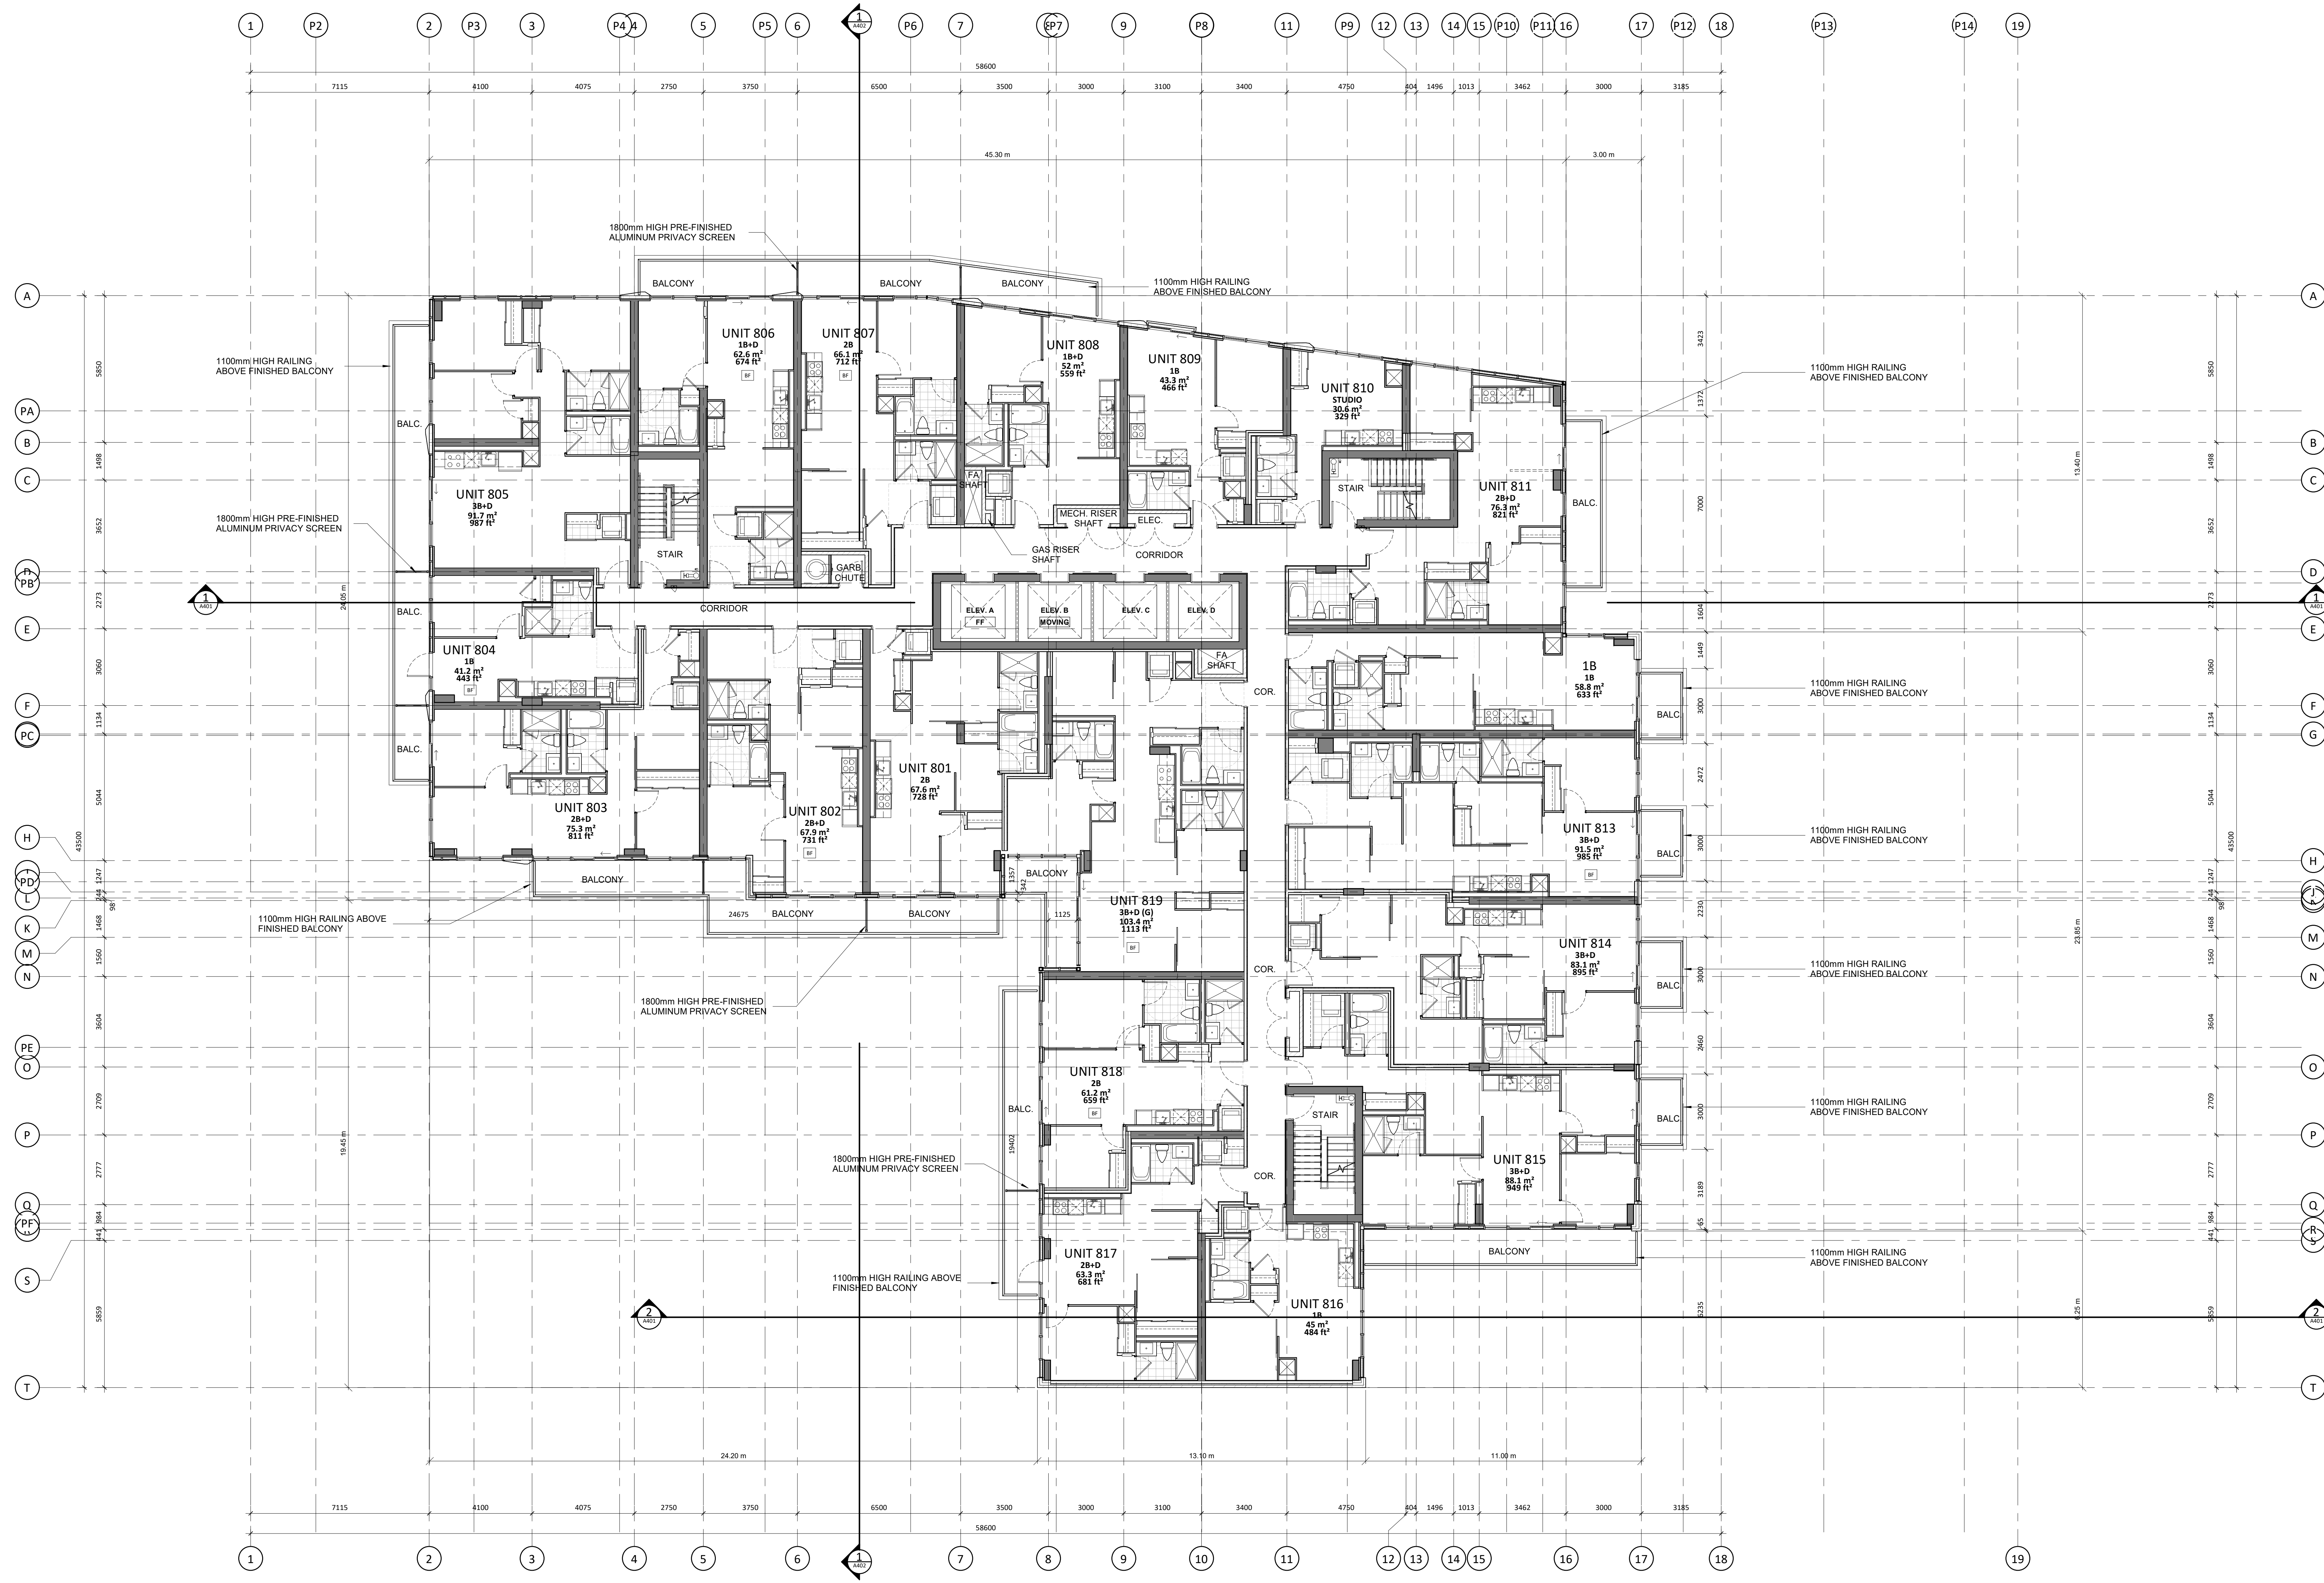


#	DATE	DESCRIPTION	BY
1	2020-11-16	ISSUED FOR PERMIT	REC

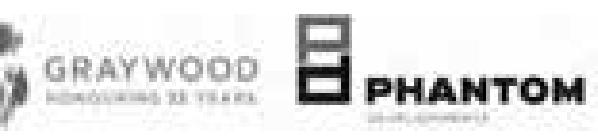


PROJECT
JAC CONDOS
308-314 Jarvis Street & 225 Mutual Street, Toronto, Ontario, Canada


DRAWING
8TH FLOOR

PROJECT NO.	18-18923
PROJECT DATE	2020-08-01
DRAWN BY	REC
CHECKED BY	SN
SCALE	1:100
DRAWING NO.	A109

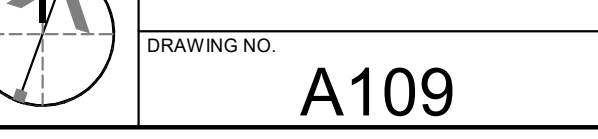

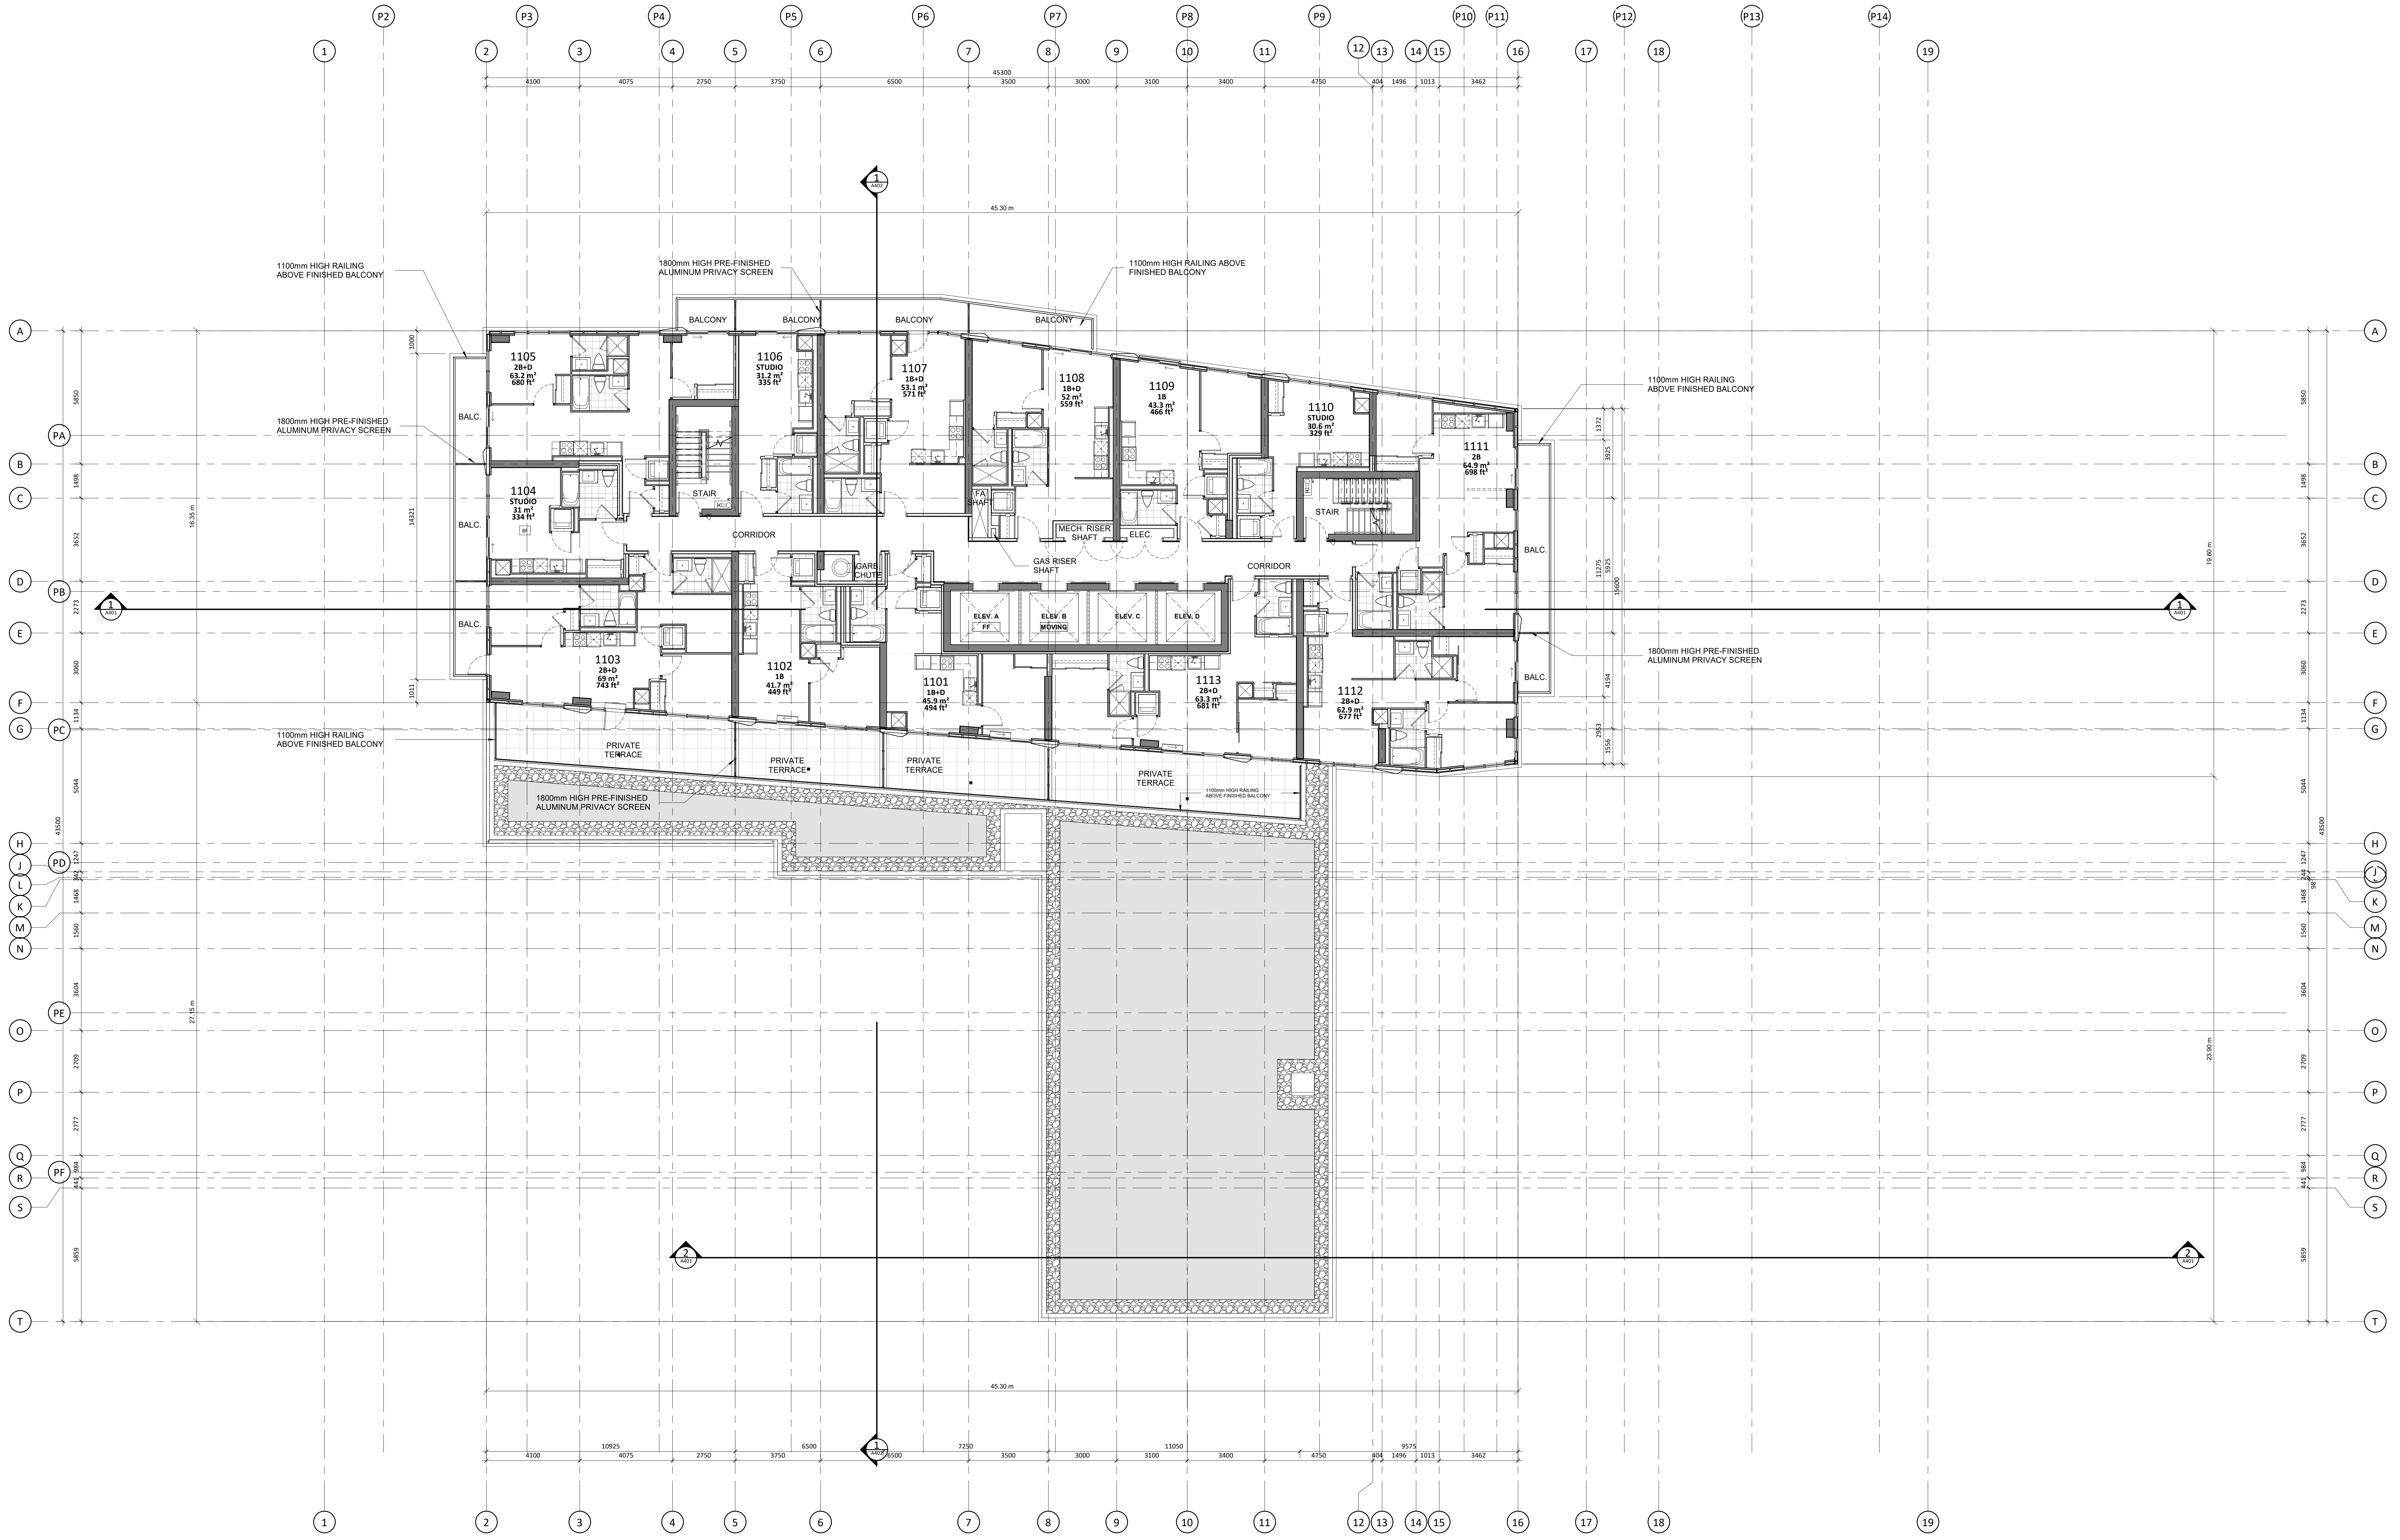


#	DATE	DESCRIPTION	BY
1	2020-11-16	ISSUED FOR PERMIT	REC

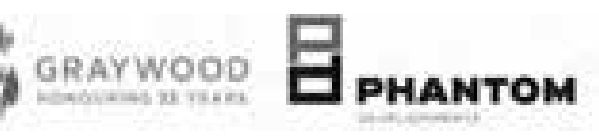


PROJECT
JAC CONDOS
 308-314 Jarvis Street & 225 Mutual Street, Toronto, Ontario, Canada


DRAWING
11TH FLOOR

PROJECT NO.	18-1902S
PROJECT DATE	2020-09-01
DRAWN BY	REC
CHECKED BY	SN
SCALE	1:100
DRAWING NO.	A112

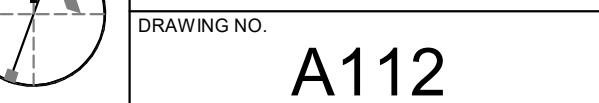

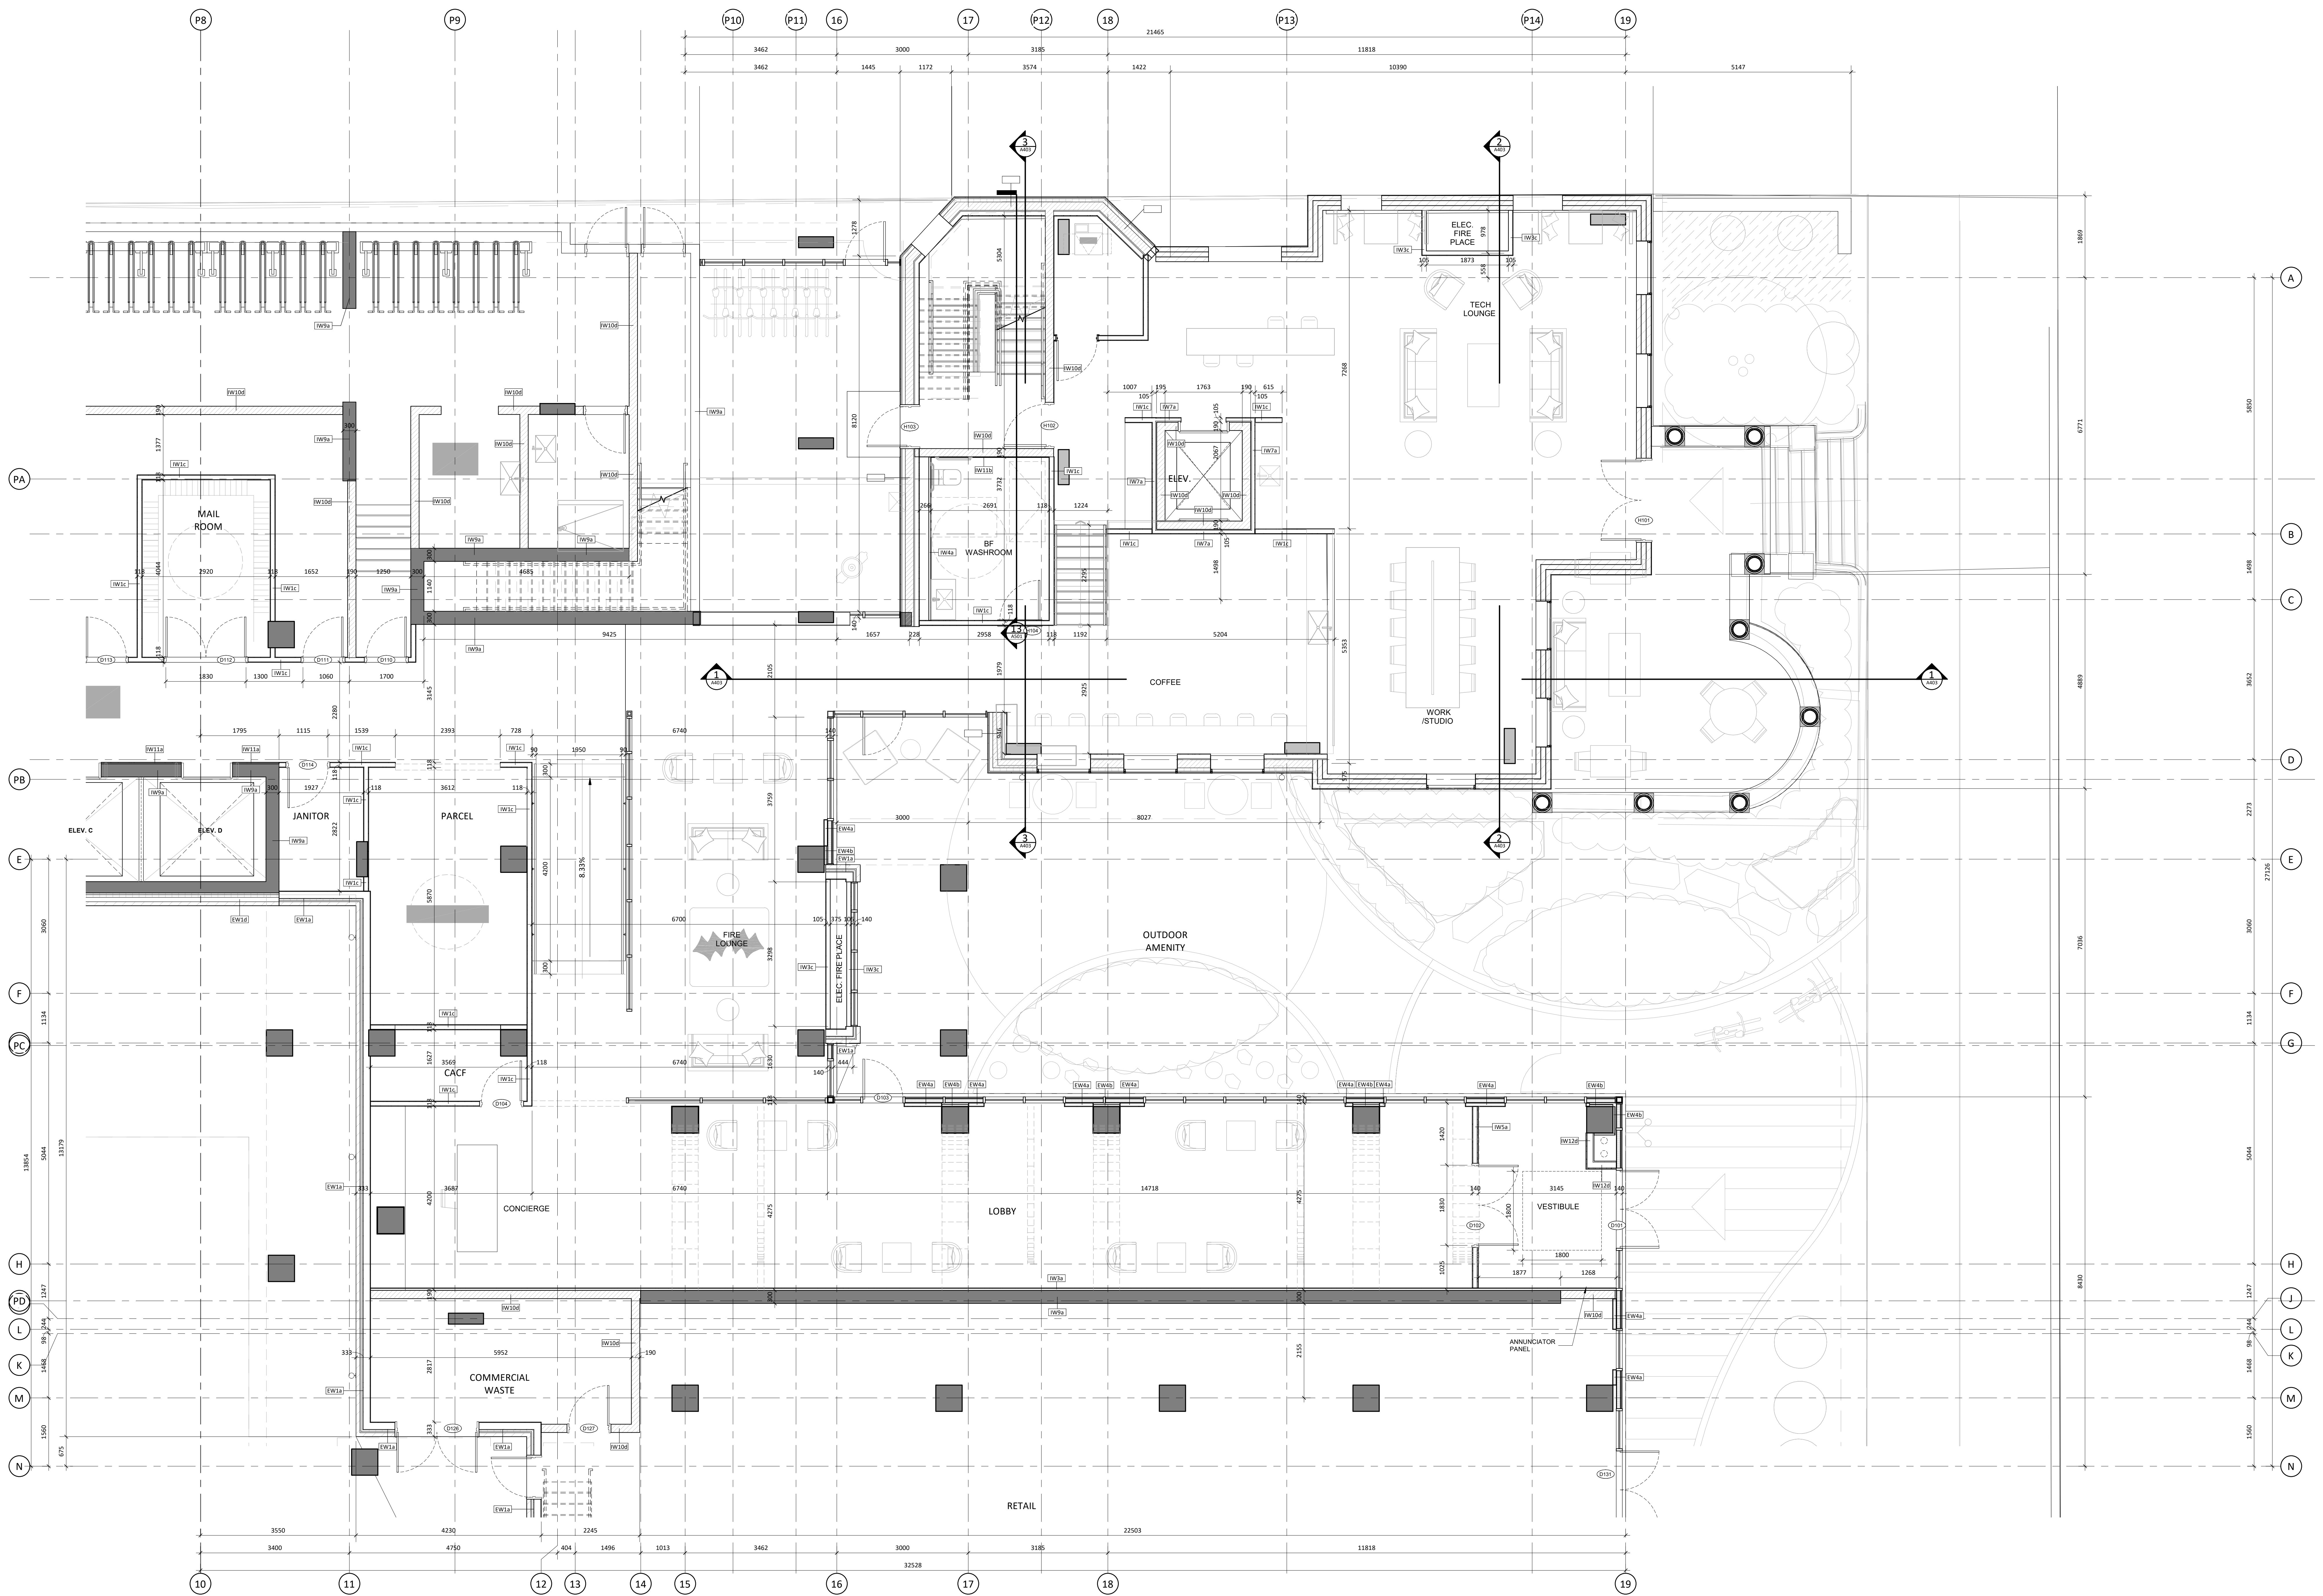


#	DATE	DESCRIPTION	BY
1	2020-11-16	ISSUED FOR PERMIT	REC

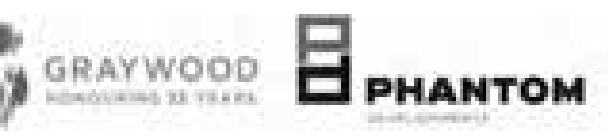


PROJECT
JAC CONDOS
 308-314 Jarvis Street & 225 Mutual Street, Toronto, Ontario, Canada

DRAWING
GROUND - PART 2


PROJECT NO.	18-18923
PROJECT DATE	2020-08-01
DRAWN BY	REC
CHECKED BY	SN
SCALE	1:50

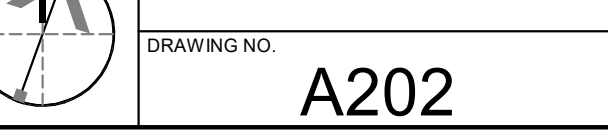

DRAWING NO. **A202**

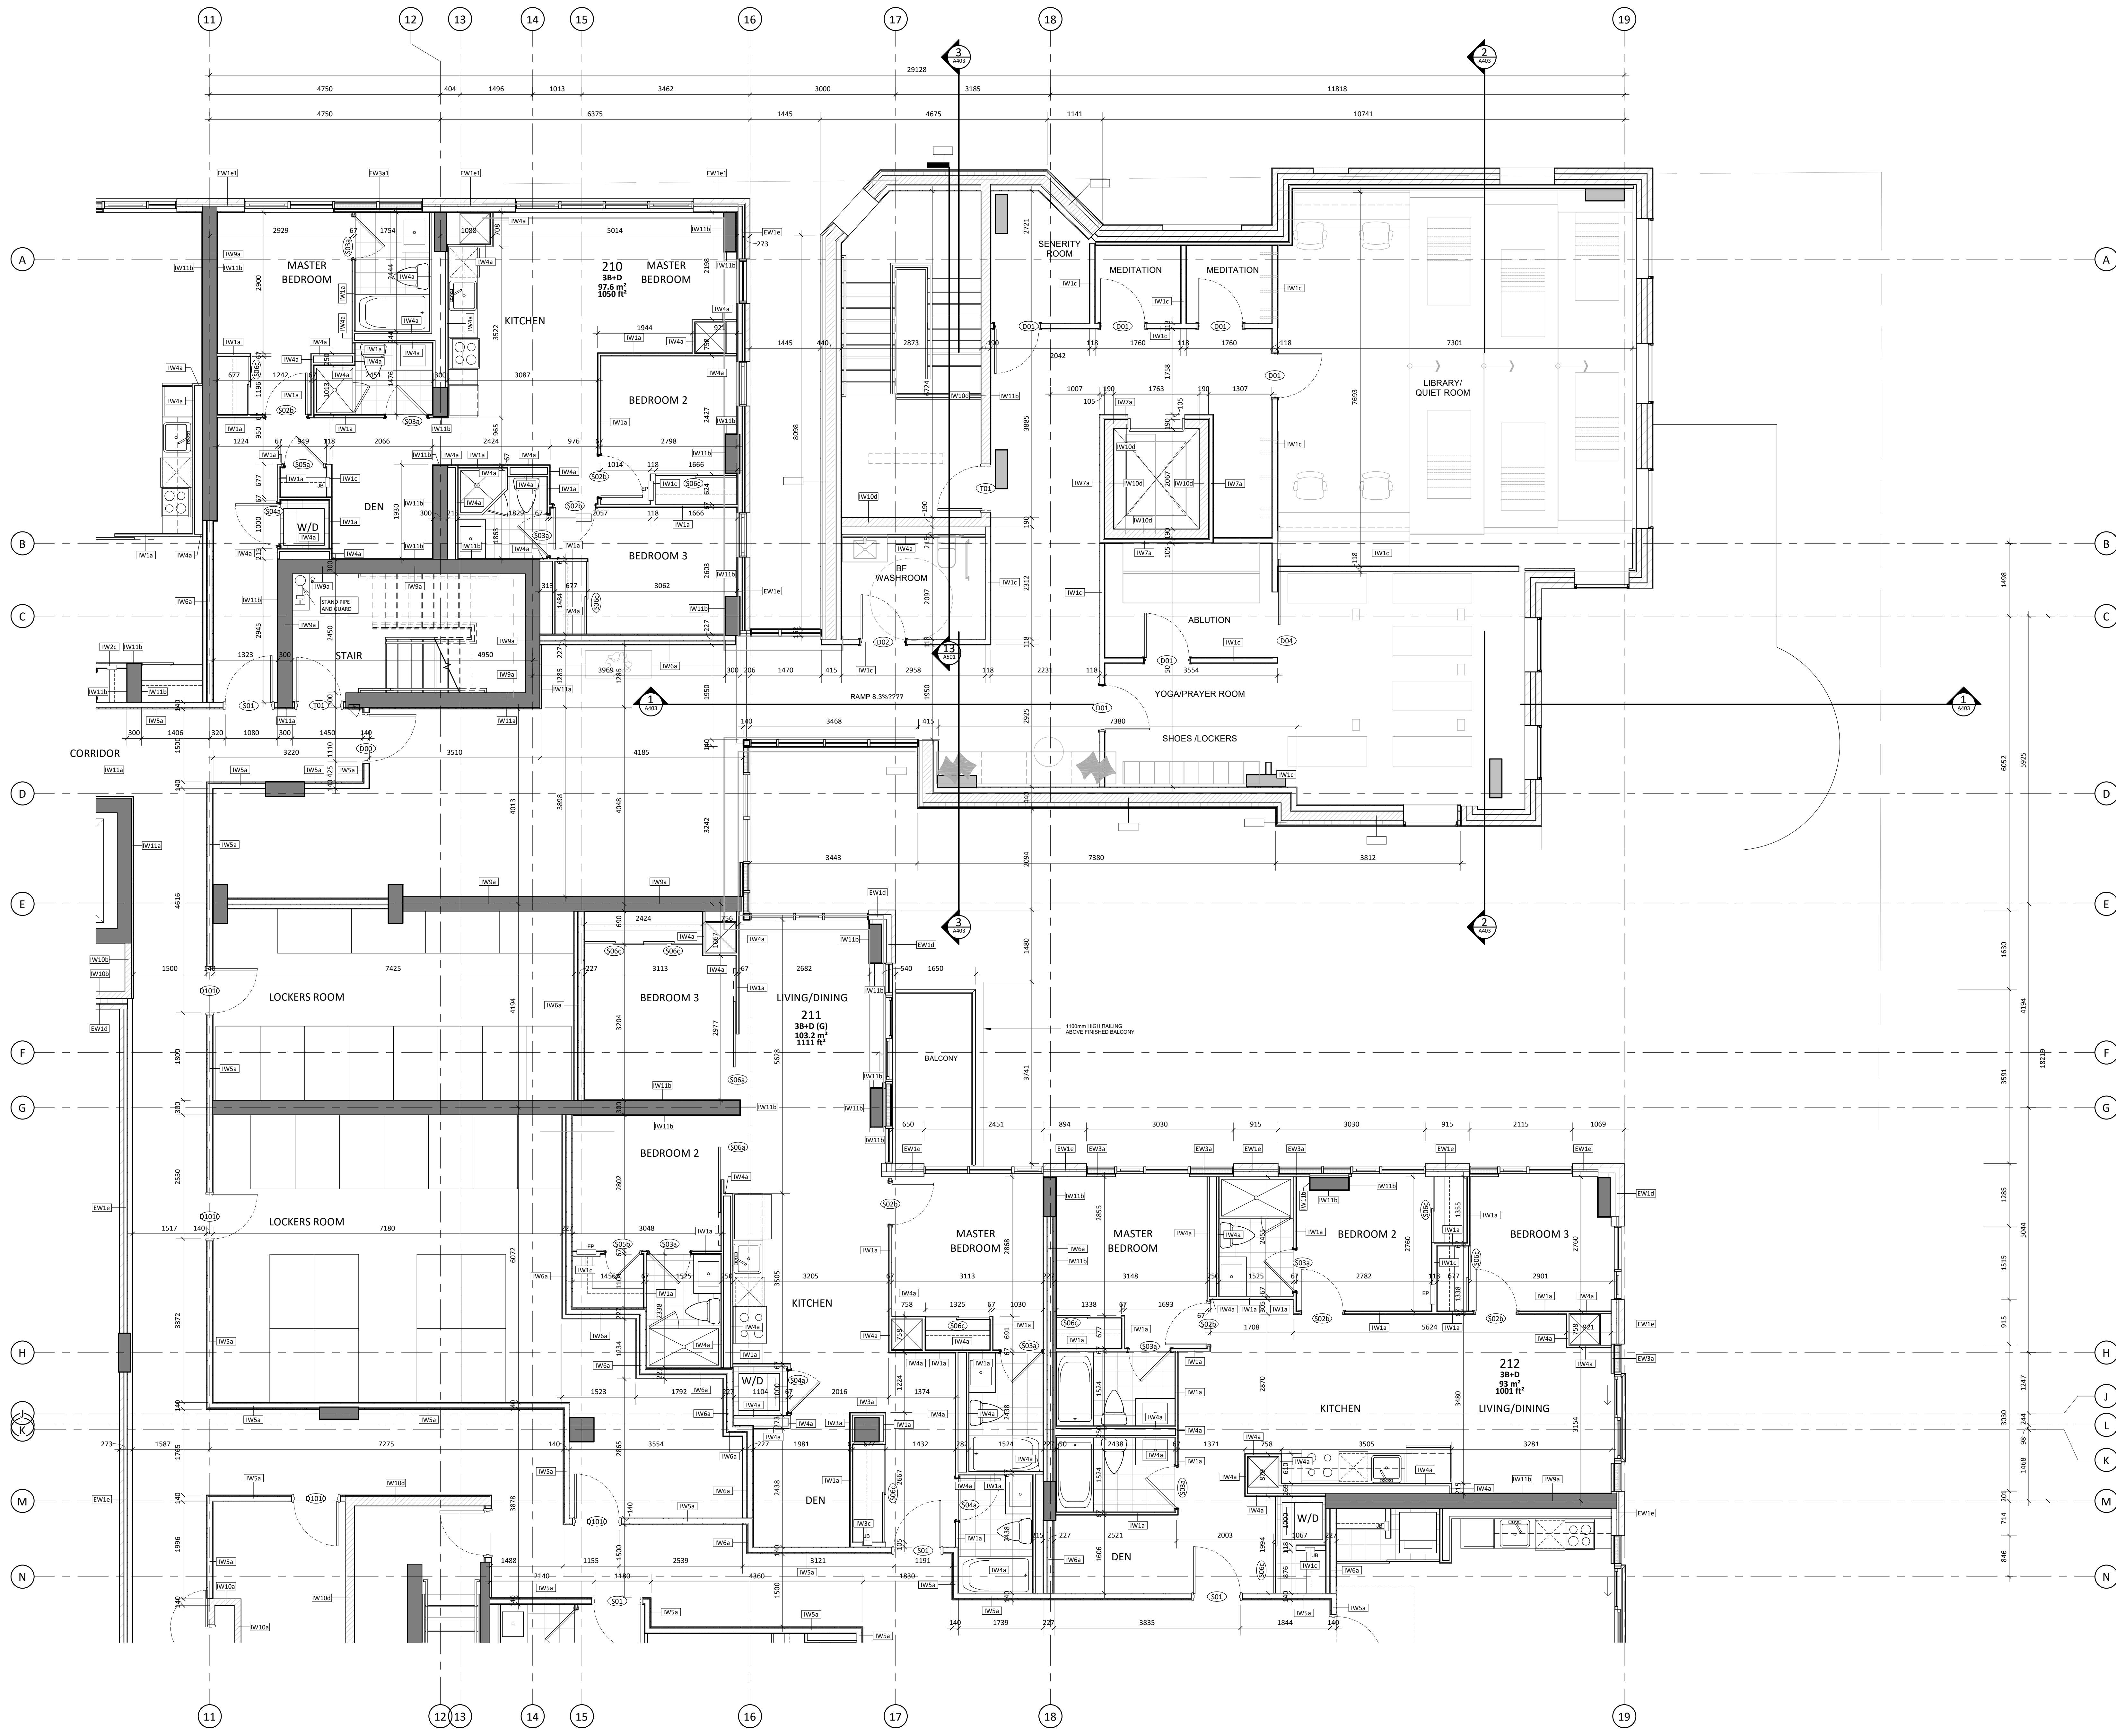


NO.	DATE	DESCRIPTION	BY
1	2020-11-16	ISSUED FOR PERMIT	REC

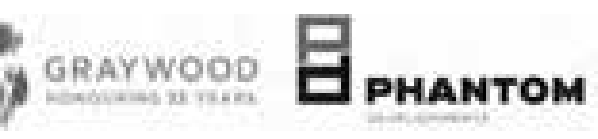


PROJECT
JAC CONDOS
308-314 Jarvis Street & 225 Mutual Street, Toronto, Ontario, Canada

DRAWING
2ND FLOOR - PART 2


PROJECT NO. 18-1892S
PROJECT DATE 2020-08-01
DRAWN BY REC
CHECKED BY SN
SCALE 1/8" = 1'-0"

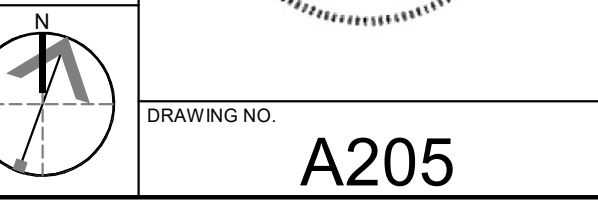

DRAWING NO. **A205**

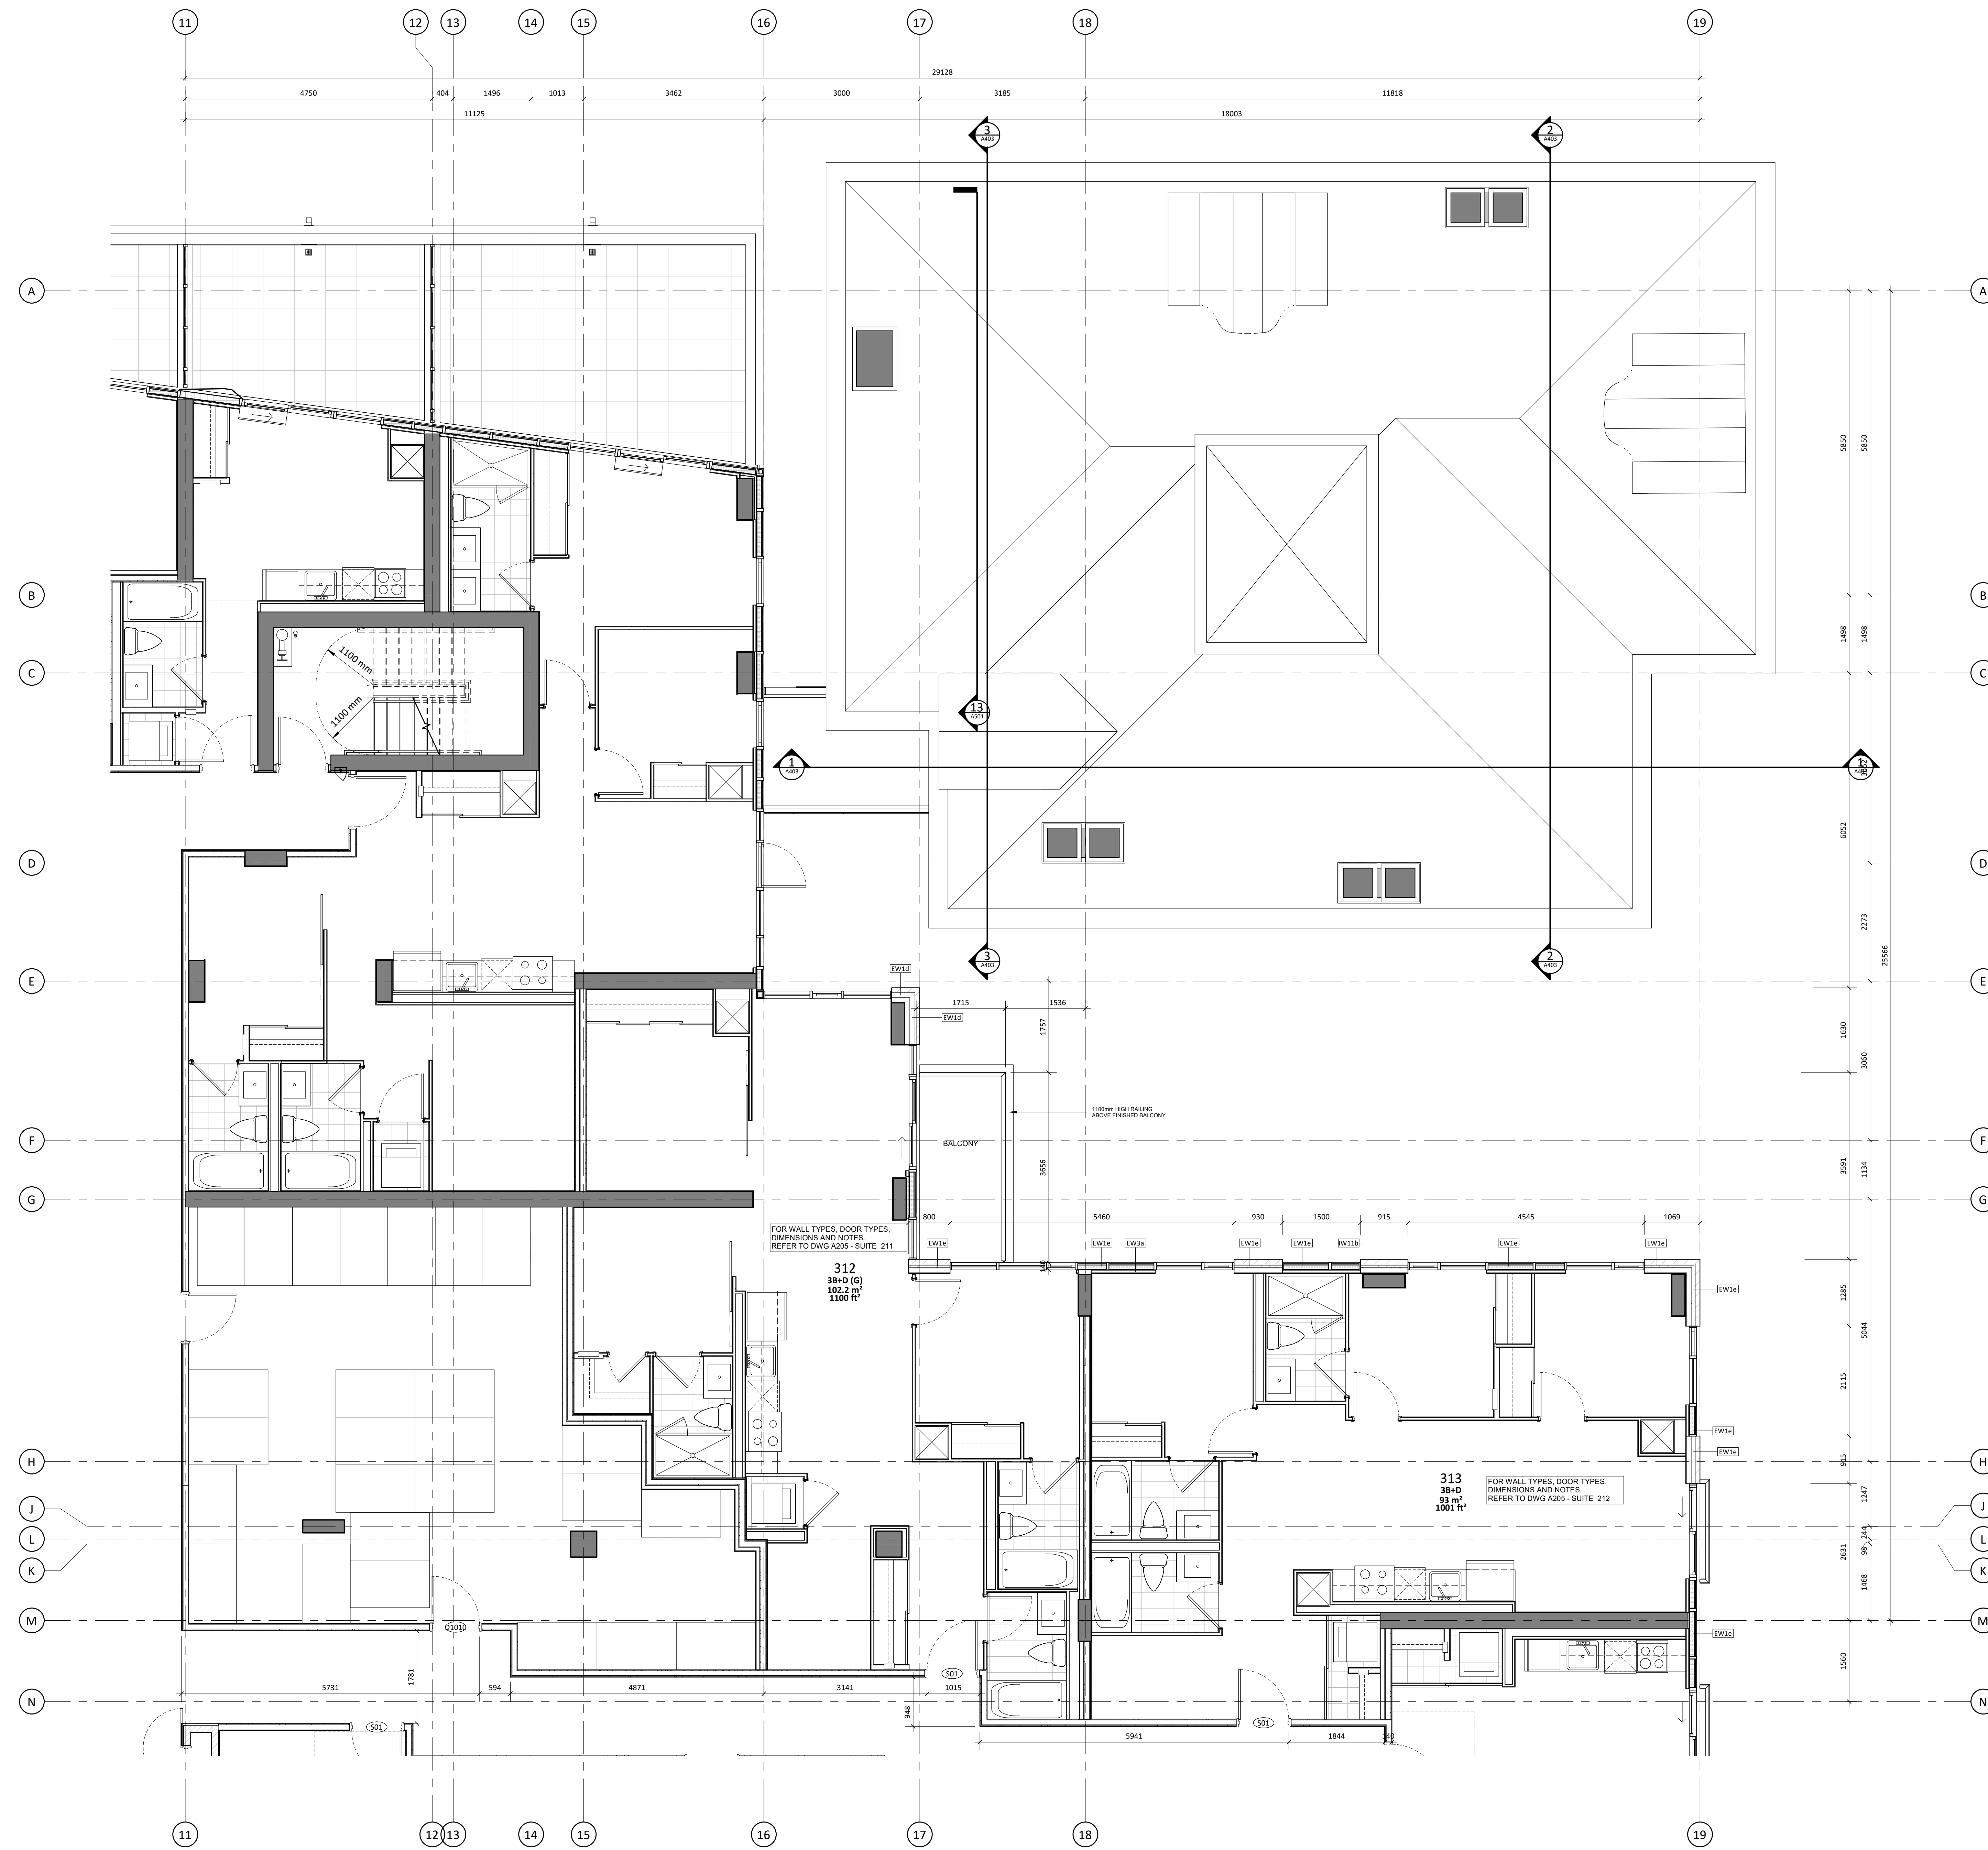

NO.	DATE	DESCRIPTION	BY
1	2020-11-16	ISSUED FOR PERMIT	REC

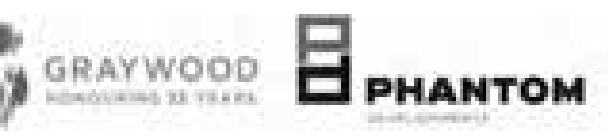

PROJECT
JAC CONDOS
 308-314 Jarvis Street & 225 Mutual Street, Toronto, Ontario, Canada

DRAWING
3RD FLOOR - PART 2

PROJECT NO.	18-189CS
PROJECT DATE	2020-08-01
DRAWN BY	REC
CHECKED BY	SN
SCALE	1:50

