


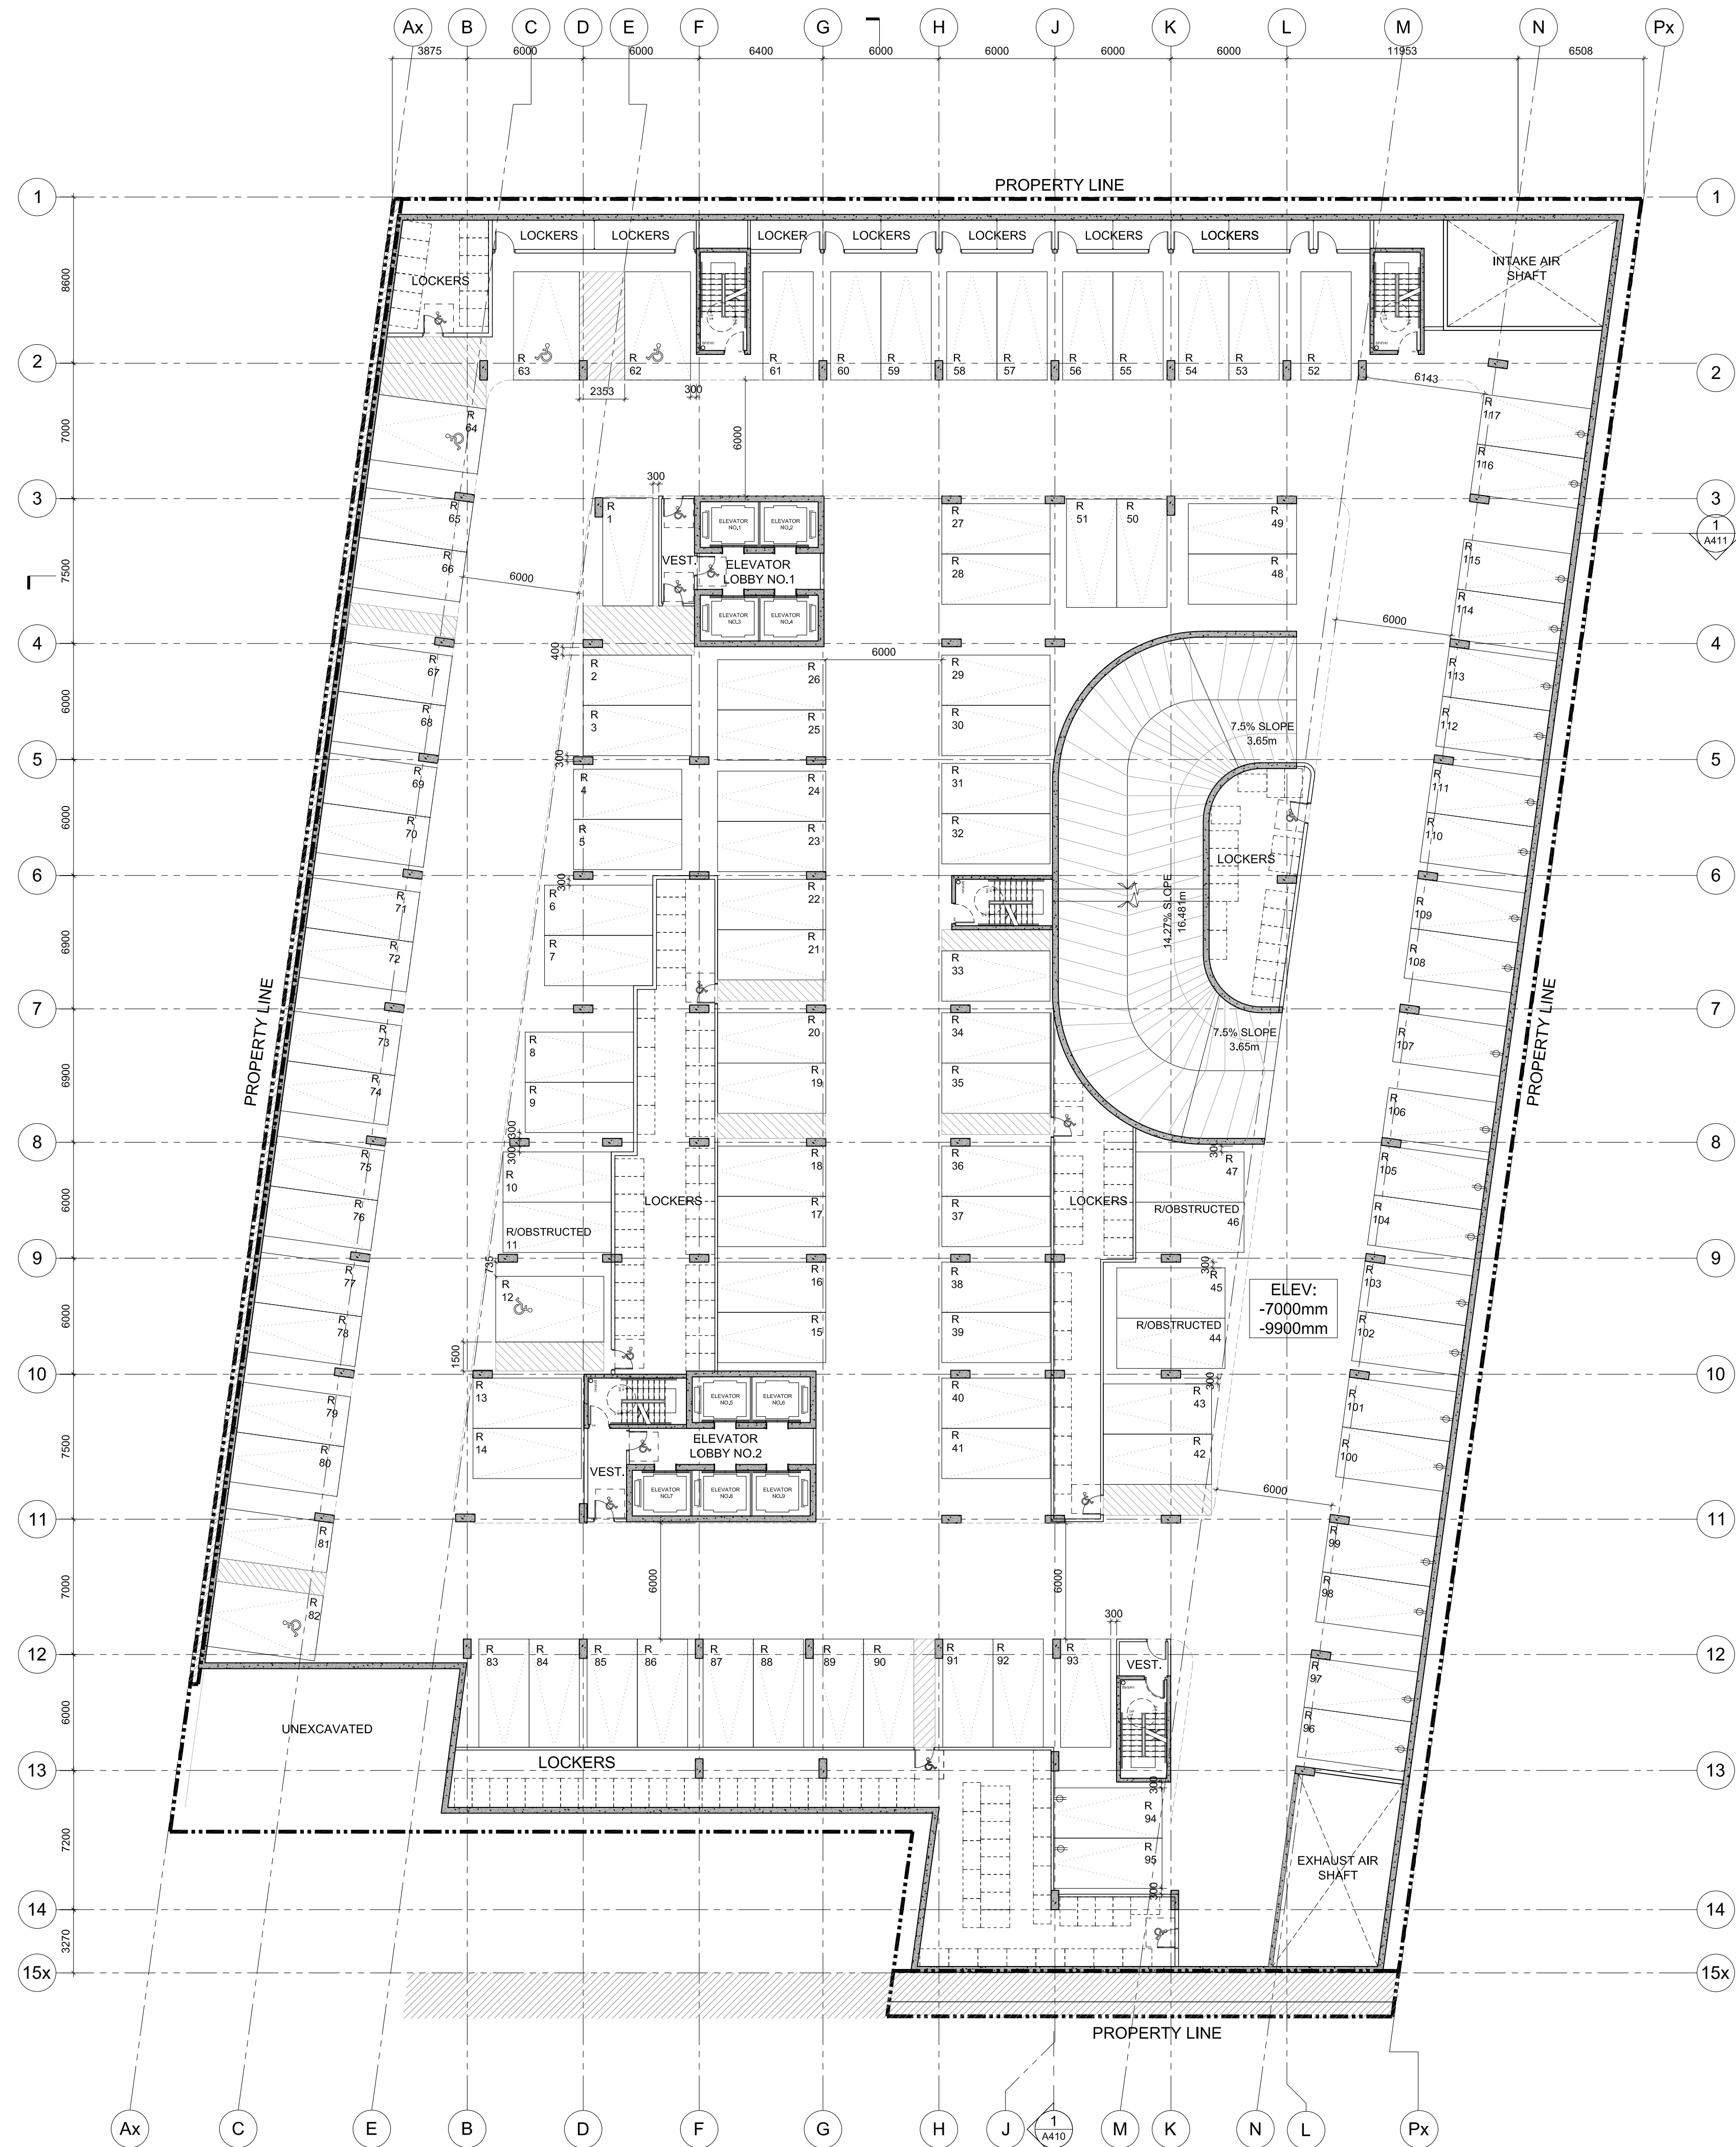

REGULATION PARKING
BARRIER FREE PARKING

PARKING SPACE WITH PHYSICAL PROVISION FOR FUTURE EV CHARGING


"WITH PREJUDICE" AND "PUBLIC"

07	PROGRESS ISSUE	13 JAN 2022
06	PROGRESS ISSUE	17 NOV 2021
05	PROGRESS ISSUE	29 JULY 2021
04	RE-ASSESSED FOR REZONING	14 AUG 2020
03	PROGRESS ISSUE	19 MAY 2020
02	PROGRESS ISSUE	20 DEC 2019
01	ISSUED FOR REZONING	07 MAR 2017

CONTRACTOR MUST CHECK AND VERIFY ALL DIMENSIONS ON THE JOB.

COREARCHITECTS
CORE ARCHITECTS INC.
130 QUEENS QUAY EAST, SUITE 700, WEST TOWER
TORONTO, ON CANADA M5A 0P6
T +1 416 343 0400 • F +1 416 343 0401
INFO@COREARCHITECTS.COM
WWW.COREARCHITECTS.COM

1951 YONGE ST.
Toronto, Ontario

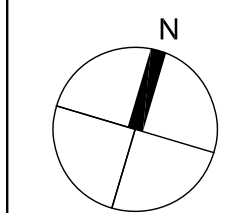

Drawn	Scale
MG	1:200
Checked	Date
EM	23 NOVEMBER, 2021

LEVELS P3 - P2

Project No. 16-241 Drawing No. A201

YONGE STREET



REGULATION PARKING

BARRIER FREE PARKING

PARKING SPACE WITH PHYSICAL PROVISION FOR FUTURE EV CHARGING

"WITH PREJUDICE" AND "PUBLIC"


07	PROGRESS ISSUE	13 JAN 2022
06	PROGRESS ISSUE	17 NOV 2021
05	PROGRESS ISSUE	29 JULY 2021
04	RE-DESIGNED FOR REZONING	14 AUG 2020
03	PROGRESS ISSUE	19 MAY 2020
02	PROGRESS ISSUE	20 DEC 2019
01	ISSUED FOR REZONING	07 MAR 2017

No.	Revisions	Date
1	ALL DRAWINGS, SPECIFICATIONS AND RELATED DOCUMENTS ARE THE COPYRIGHT PROPERTY OF THE ARCHITECT AND MUST BE RETURNED UPON REQUEST. REPRODUCTION OF DRAWINGS, SPECIFICATIONS AND RELATED DOCUMENTS IN PART OR WHOLE IS FORBIDDEN WITHOUT THE ARCHITECT'S WRITTEN PERMISSION.	

CONTRACTOR MUST CHECK AND VERIFY ALL DIMENSIONS ON THE JOB.


COREARCHITECTS
CORE ARCHITECTS INC.
130 QUEENS QUAY EAST, SUITE 700, WEST TOWER
TORONTO, ON CANADA M5A 0P6
T +1 416 343 0400 • F +1 416 343 0401
INFO@COREARCHITECTS.COM
WWW.COREARCHITECTS.COM

1951 YONGE ST.
Toronto, Ontario

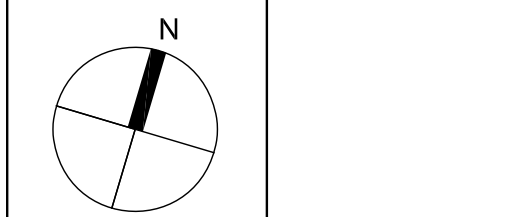

Drawn	Scale
MG	1:200
Checked	Date
EM	23 NOVEMBER, 2021

LEVEL P1

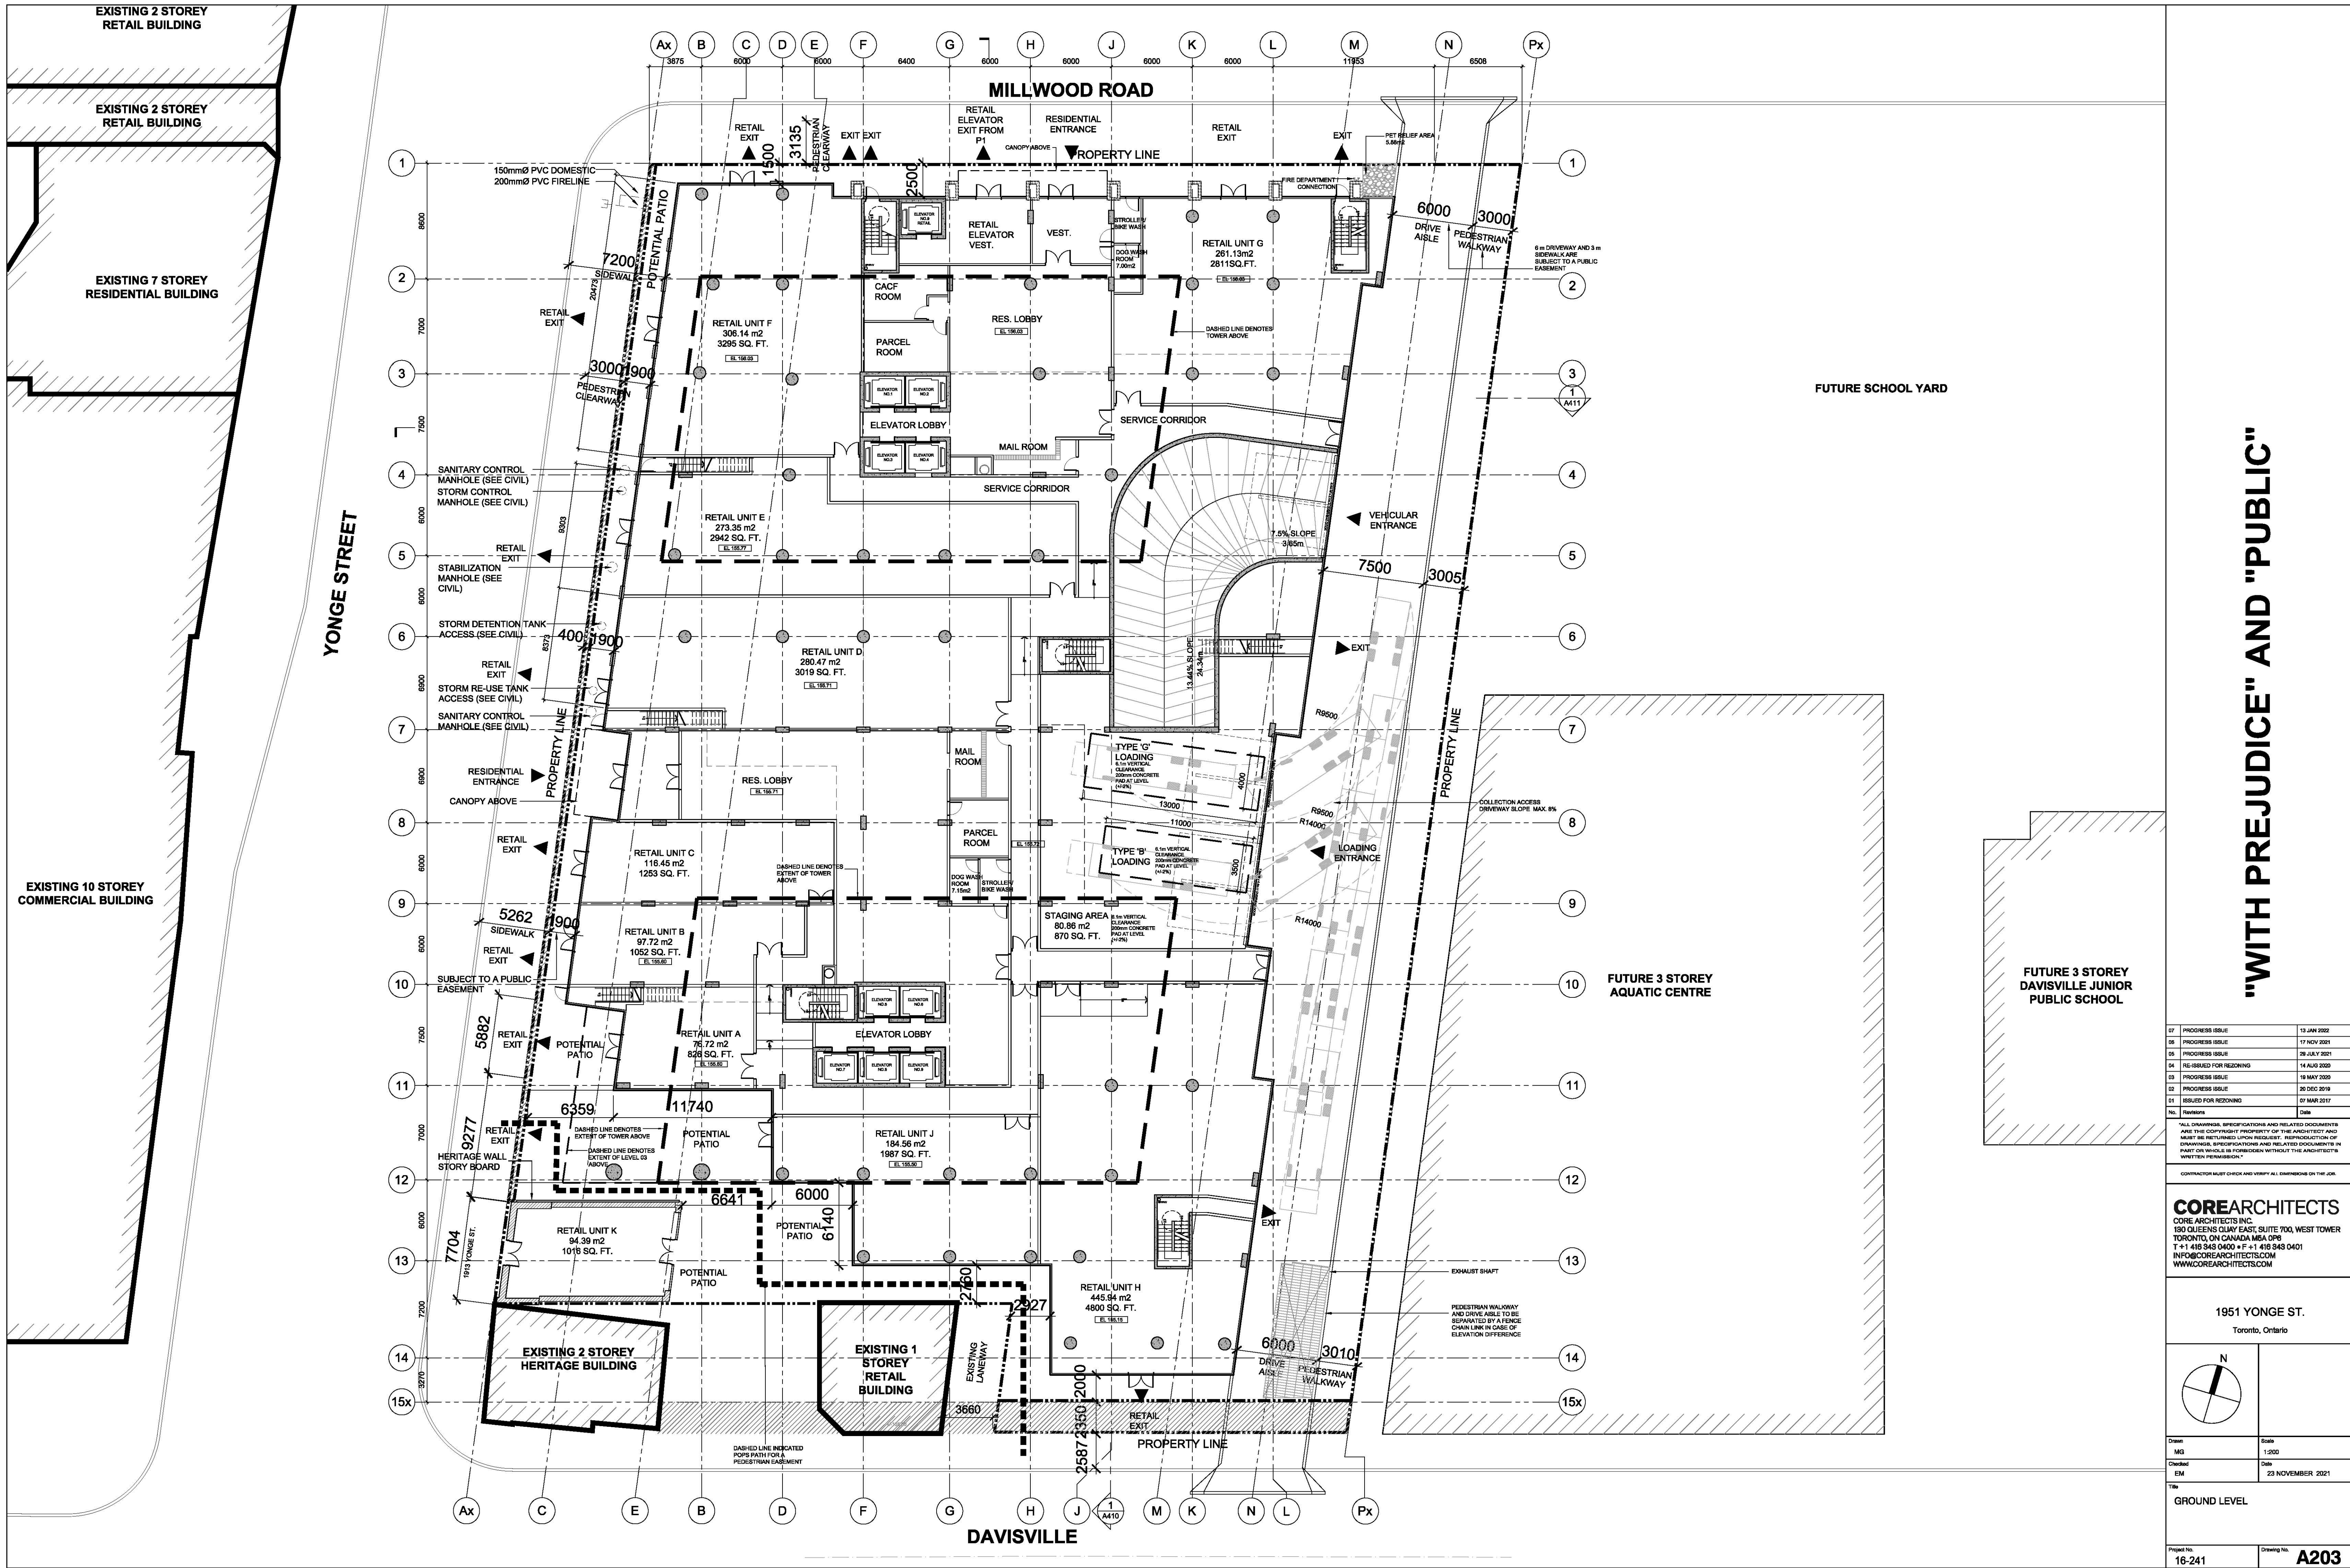

"WITH PREJUDICE" AND "PUBLIC"


07	PROGRESS ISSUE	13 JAN 2022
06	PROGRESS ISSUE	17 NOV 2021
05	PROGRESS ISSUE	26 JULY 2021
04	RE-ISSUED FOR REZONING	14 AUG 2020
03	PROGRESS ISSUE	19 MAY 2020
02	PROGRESS ISSUE	20 DEC 2019
01	ISSUED FOR REZONING	07 MAR 2017
No.	Revisions	Date

"ALL DRAWINGS, SPECIFICATIONS AND RELATED DOCUMENTS ARE THE COPYRIGHT PROPERTY OF THE ARCHITECT AND MUST BE RETURNED UPON REQUEST. REPRODUCTION OF DRAWINGS, SPECIFICATIONS AND RELATED DOCUMENTS IN PART OR WHOLE IS FORBIDDEN WITHOUT THE ARCHITECT'S WRITTEN PERMISSION."

CONTRACTOR MUST CHECK AND VERIFY ALL DIMENSIONS ON THE JOB.

COREARCHITECTS
CORE ARCHITECTS INC.
180 QUEENS QUAY EAST, SUITE 700, WEST TOWER
TORONTO, ON CANADA M5A 0P8
T +1 416 945 0400 • F +1 416 945 0401
INFO@COREARCHITECTS.COM
WWW.COREARCHITECTS.COM


1951 YONGE ST.
Toronto, Ontario

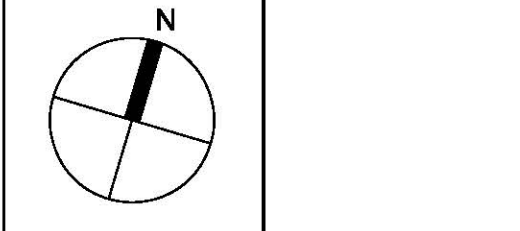

Drawn	Scale
MG	1:200
Checked	Date
EM	23 NOVEMBER 2021

Title
GROUND LEVEL

Project No.	Drawing No.
16-241	A203

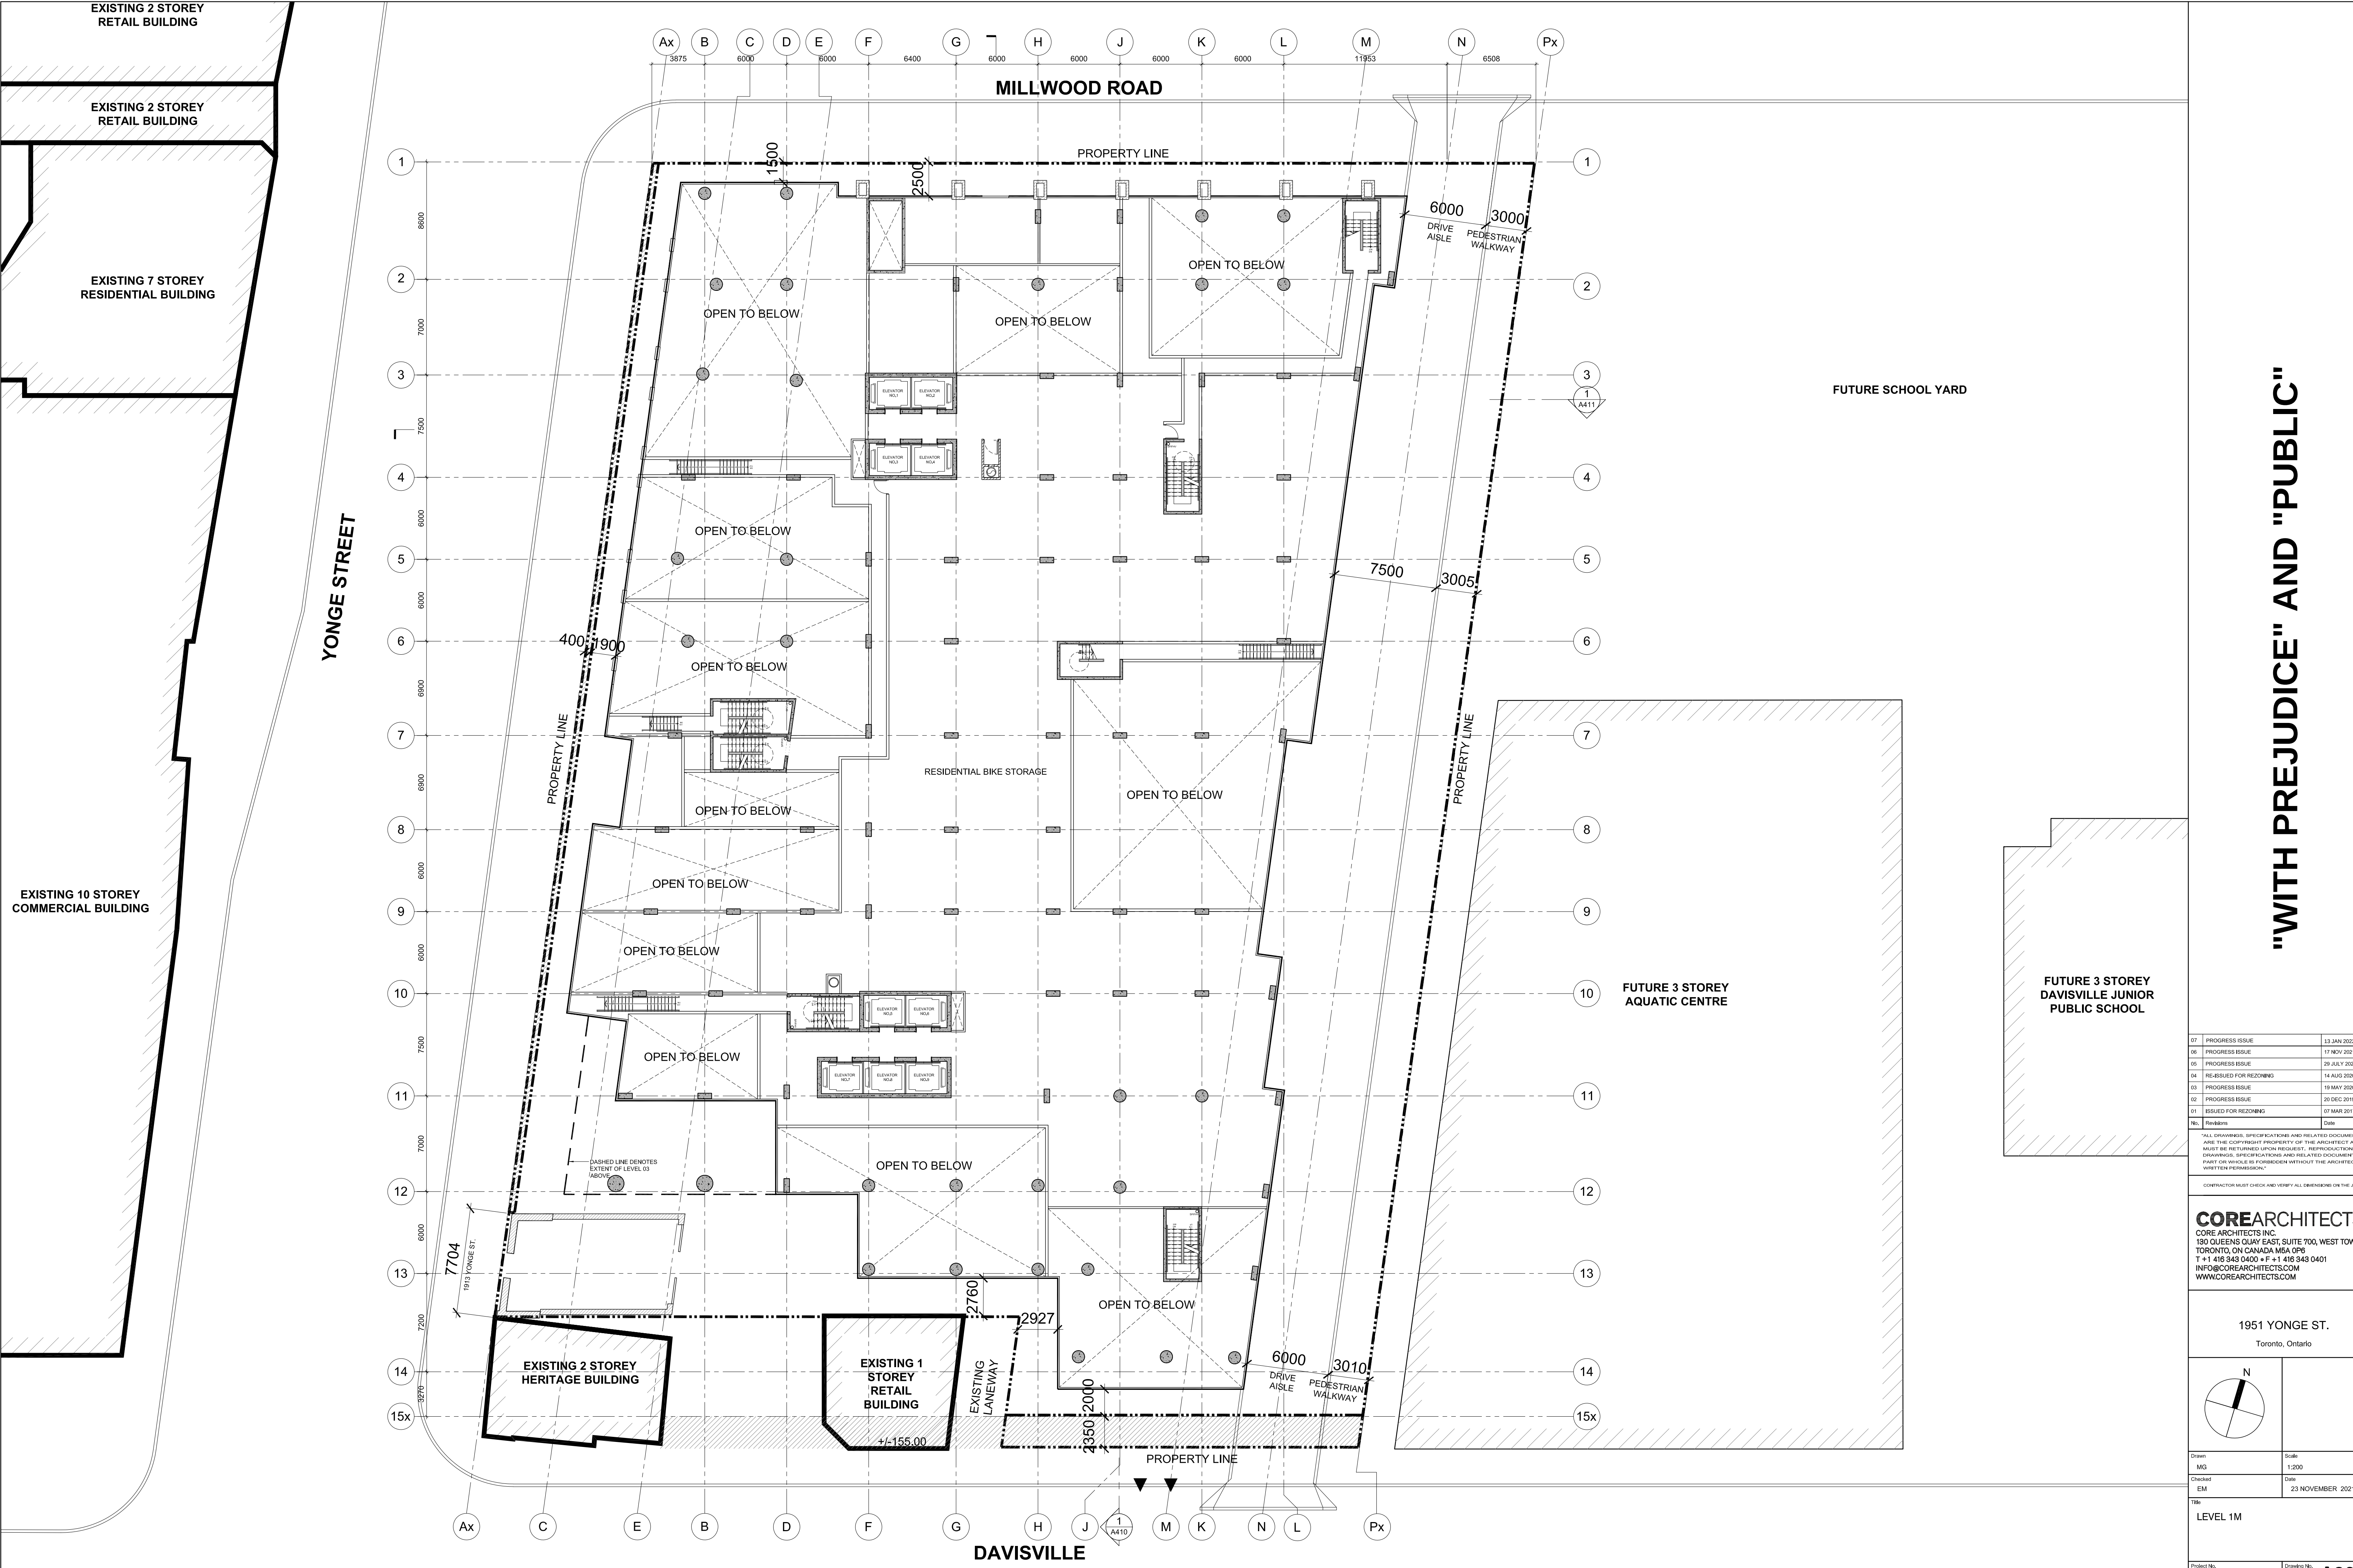

"WITH PREJUDICE" AND "PUBLIC"


07	PROGRESS ISSUE	13 JAN 2022
06	PROGRESS ISSUE	17 NOV 2021
05	PROGRESS ISSUE	29 JULY 2021
04	RE-DESIGNED FOR REZONING	14 AUG 2020
03	PROGRESS ISSUE	19 MAY 2020
02	PROGRESS ISSUE	20 DEC 2019
01	ISSUED FOR REZONING	07 MAR 2017

ALL DRAWINGS, SPECIFICATIONS AND RELATED DOCUMENTS ARE THE COPYRIGHT PROPERTY OF THE ARCHITECT AND MUST BE RETURNED UPON REQUEST. REPRODUCTION OF DRAWINGS, SPECIFICATIONS AND RELATED DOCUMENTS IN WHOLE OR IN PART IS FORBIDDEN WITHOUT THE ARCHITECT'S WRITTEN PERMISSION.

CONTRACTOR MUST CHECK AND VERIFY ALL DIMENSIONS ON THE JOB.

COREARCHITECTS
CORE ARCHITECTS INC.
130 QUEENS QUAY EAST, SUITE 700, WEST TOWER
TORONTO, ON CANADA M5A 0P6
T +1 416 343 0400 • F +1 416 343 0401
INFO@COREARCHITECTS.COM
WWW.COREARCHITECTS.COM


1951 YONGE ST.
Toronto, Ontario

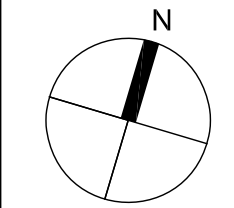


Drawn	Scale
MG	1:200
Checked	Date
EM	23 NOVEMBER, 2021

LEVEL 1M

Project No.	Drawing No.
16-241	A203a

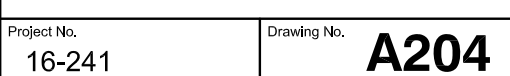

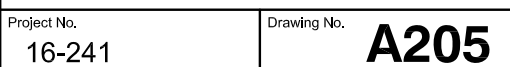



"WITH PREJUDICE" AND "PUBLIC"


07	PROGRESS ISSUE	13 JAN 2022
06	PROGRESS ISSUE	17 NOV 2021
05	PROGRESS ISSUE	29 JULY 2021
04	RE-ISSUED FOR REZONING	14 AUG 2020
03	PROGRESS ISSUE	19 MAY 2020
02	PROGRESS ISSUE	20 DEC 2019
01	ISSUED FOR REZONING	07 MAR 2017

ALL DRAWINGS, SPECIFICATIONS AND RELATED DOCUMENTS ARE THE COPYRIGHT PROPERTY OF THE ARCHITECT AND MUST BE RETURNED UPON REQUEST. REPRODUCTION OF DRAWINGS, SPECIFICATIONS AND RELATED DOCUMENTS IN WHOLE OR IN PART WITHOUT THE ARCHITECT'S WRITTEN PERMISSION IS PROHIBITED.

CONTRACTOR MUST CHECK AND VERIFY ALL DIMENSIONS ON THE JOB.

COREARCHITECTS
CORE ARCHITECTS INC.
130 QUEENS QUAY EAST, SUITE 700, WEST TOWER
TORONTO, ON CANADA M5A 0P6
T +1 416 343 0400 • F +1 416 343 0401
INFO@COREARCHITECTS.COM
WWW.COREARCHITECTS.COM

1951 YONGE ST.
Toronto, Ontario

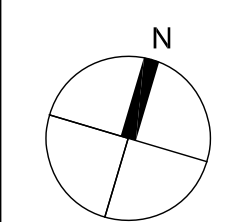

Drawn	Scale
MG	1:200
Checked	Date
EM	23 NOVEMBER, 2021

LEVEL 4

Project No.	Drawing No.
16-241	A206




"WITH PREJUDICE" AND "PUBLIC"

07	PROGRESS ISSUE	13 JAN 2022
06	PROGRESS ISSUE	17 NOV 2021
05	PROGRESS ISSUE	29 JULY 2021
04	RE-ISSUED FOR REZONING	14 AUG 2020
03	PROGRESS ISSUE	19 MAY 2020
02	PROGRESS ISSUE	20 DEC 2019
01	ISSUED FOR REZONING	07 MAR 2017

CONTRACTOR MUST CHECK AND VERIFY ALL DIMENSIONS ON THE JOB.

COREARCHITECTS
CORE ARCHITECTS INC.
130 QUEENS QUAY EAST, SUITE 700, WEST TOWER
TORONTO, ON CANADA M5A 0P6
T +1 416 343 0400 • F +1 416 343 0401
INFO@COREARCHITECTS.COM
WWW.COREARCHITECTS.COM

1951 YONGE ST.
Toronto, Ontario

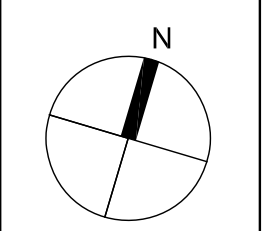

Drawn	Scale
MG	1:200
Checked	Date
EM	23 NOVEMBER, 2021

LEVEL 5




"WITH PREJUDICE" AND "PUBLIC"

07	PROGRESS ISSUE	13 JAN 2022
06	PROGRESS ISSUE	17 NOV 2021
05	PROGRESS ISSUE	29 JULY 2021
04	RE-DESIGNED FOR REZONING	14 AUG 2020
03	PROGRESS ISSUE	19 MAY 2020
02	PROGRESS ISSUE	20 DEC 2019
01	ISSUED FOR REZONING	07 MAR 2017

CONTRACTOR MUST CHECK AND VERIFY ALL DIMENSIONS ON THE JOB.

COREARCHITECTS
CORE ARCHITECTS INC.
130 QUEENS QUAY EAST, SUITE 700, WEST TOWER
TORONTO, ON CANADA M5A 0P6
T +1 416 343 0400 • F +1 416 343 0401
INFO@COREARCHITECTS.COM
WWW.COREARCHITECTS.COM

1951 YONGE ST.
Toronto, Ontario

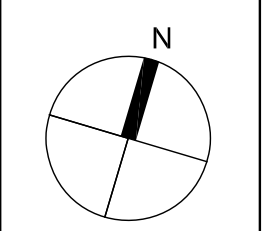

Drawn	Scale
MG	1:200
Checked	Date
EM	23 NOVEMBER, 2021

LEVEL 6

Project No.	Drawing No.
16-241	A208




"WITH PREJUDICE" AND "PUBLIC"

07	PROGRESS ISSUE	13 JAN 2022
06	PROGRESS ISSUE	17 NOV 2021
05	PROGRESS ISSUE	29 JULY 2021
04	RE-ISSUED FOR REZONING	14 AUG 2020
03	PROGRESS ISSUE	19 MAY 2020
02	PROGRESS ISSUE	20 DEC 2019
01	ISSUED FOR REZONING	07 MAR 2017

CONTRACTOR MUST CHECK AND VERIFY ALL DIMENSIONS ON THE JOB.

COREARCHITECTS
CORE ARCHITECTS INC.
130 QUEENS QUAY EAST, SUITE 700, WEST TOWER
TORONTO, ON CANADA M5A 0P6
T +1 416 343 0400 • F +1 416 343 0401
INFO@COREARCHITECTS.COM
WWW.COREARCHITECTS.COM

1951 YONGE ST.
Toronto, Ontario

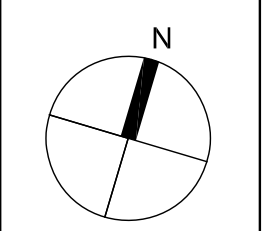

Drawn	MG	Scale	1:200
Checked	EM	Date	23 NOVEMBER, 2021

LEVEL 7



"WITH PREJUDICE" AND "PUBLIC"


07	PROGRESS ISSUE	13 JAN 2022
06	PROGRESS ISSUE	17 NOV 2021
05	PROGRESS ISSUE	29 JULY 2021
04	RE-ASSESSED FOR REZONING	14 AUG 2020
03	PROGRESS ISSUE	19 MAY 2020
02	PROGRESS ISSUE	20 DEC 2019
01	ISSUED FOR REZONING	07 MAR 2017

ALL DRAWINGS, SPECIFICATIONS AND RELATED DOCUMENTS ARE THE COPYRIGHT PROPERTY OF THE ARCHITECT AND MUST BE RETURNED UPON REQUEST. REPRODUCTION OF DRAWINGS, SPECIFICATIONS AND RELATED DOCUMENTS IN PART OR WHOLE IS FORBIDDEN WITHOUT THE ARCHITECT'S WRITTEN PERMISSION.

CONTRACTOR MUST CHECK AND VERIFY ALL DIMENSIONS ON THE JOB.

COREARCHITECTS
CORE ARCHITECTS INC.
130 QUEENS QUAY EAST, SUITE 700, WEST TOWER
TORONTO, ON CANADA M5A 0P6
T +1 416 343 0400 • F +1 416 343 0401
INFO@COREARCHITECTS.COM
WWW.COREARCHITECTS.COM

1951 YONGE ST.
Toronto, Ontario

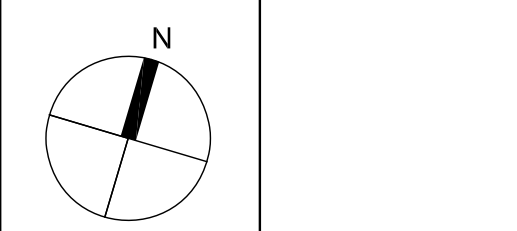

Drawn	Scale
MG	1:200
Checked	Date
EM	23 NOVEMBER, 2021

LEVEL 8

Project No.	Drawing No.
16-241	A210



"WITH PREJUDICE" AND "PUBLIC"


07	PROGRESS ISSUE	13 JAN 2022
06	PROGRESS ISSUE	17 NOV 2021
05	PROGRESS ISSUE	29 JULY 2021
04	RE-DESIGNED FOR REZONING	14 AUG 2020
03	PROGRESS ISSUE	19 MAY 2020
02	PROGRESS ISSUE	20 DEC 2019
01	ISSUED FOR REZONING	07 MAR 2017

ALL DRAWINGS, SPECIFICATIONS AND RELATED DOCUMENTS ARE THE COPYRIGHT PROPERTY OF THE ARCHITECT AND MUST BE RETURNED UPON REQUEST. REPRODUCTION OF DRAWINGS, SPECIFICATIONS AND RELATED DOCUMENTS IN WHOLE OR IN PART WITHOUT THE ARCHITECT'S WRITTEN PERMISSION IS PROHIBITED.

CONTRACTOR MUST CHECK AND VERIFY ALL DIMENSIONS ON THE JOB.

COREARCHITECTS
CORE ARCHITECTS INC.
130 QUEENS QUAY EAST, SUITE 700, WEST TOWER
TORONTO, ON CANADA M5A 0P6
T +1 416 343 0400 • F +1 416 343 0401
INFO@COREARCHITECTS.COM
WWW.COREARCHITECTS.COM

1951 YONGE ST.
Toronto, Ontario

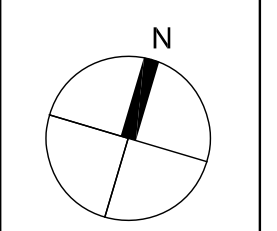

Drawn	Scale
MG	1:200
Checked	Date
EM	23 NOVEMBER, 2021

LEVEL 9

Project No.	Drawing No.
16-241	A211