

CONFIDENTIAL APPENDIX B

Zeidler Architecture Inc.

600-158 Sterling Road
Toronto, ON, Canada M6R 2B7
T +1 416 596 8300 F +1 416 596 1408

zeidler.com



The Lalani Group.
Real Estate Acquisitions, Financing and Development


Bousfields Inc.
PLAN | DESIGN | ENGAGE



335 Yonge Street


UPDATED DRAWING PACKAGE

PROJECT #18-1-069
2022-02-23

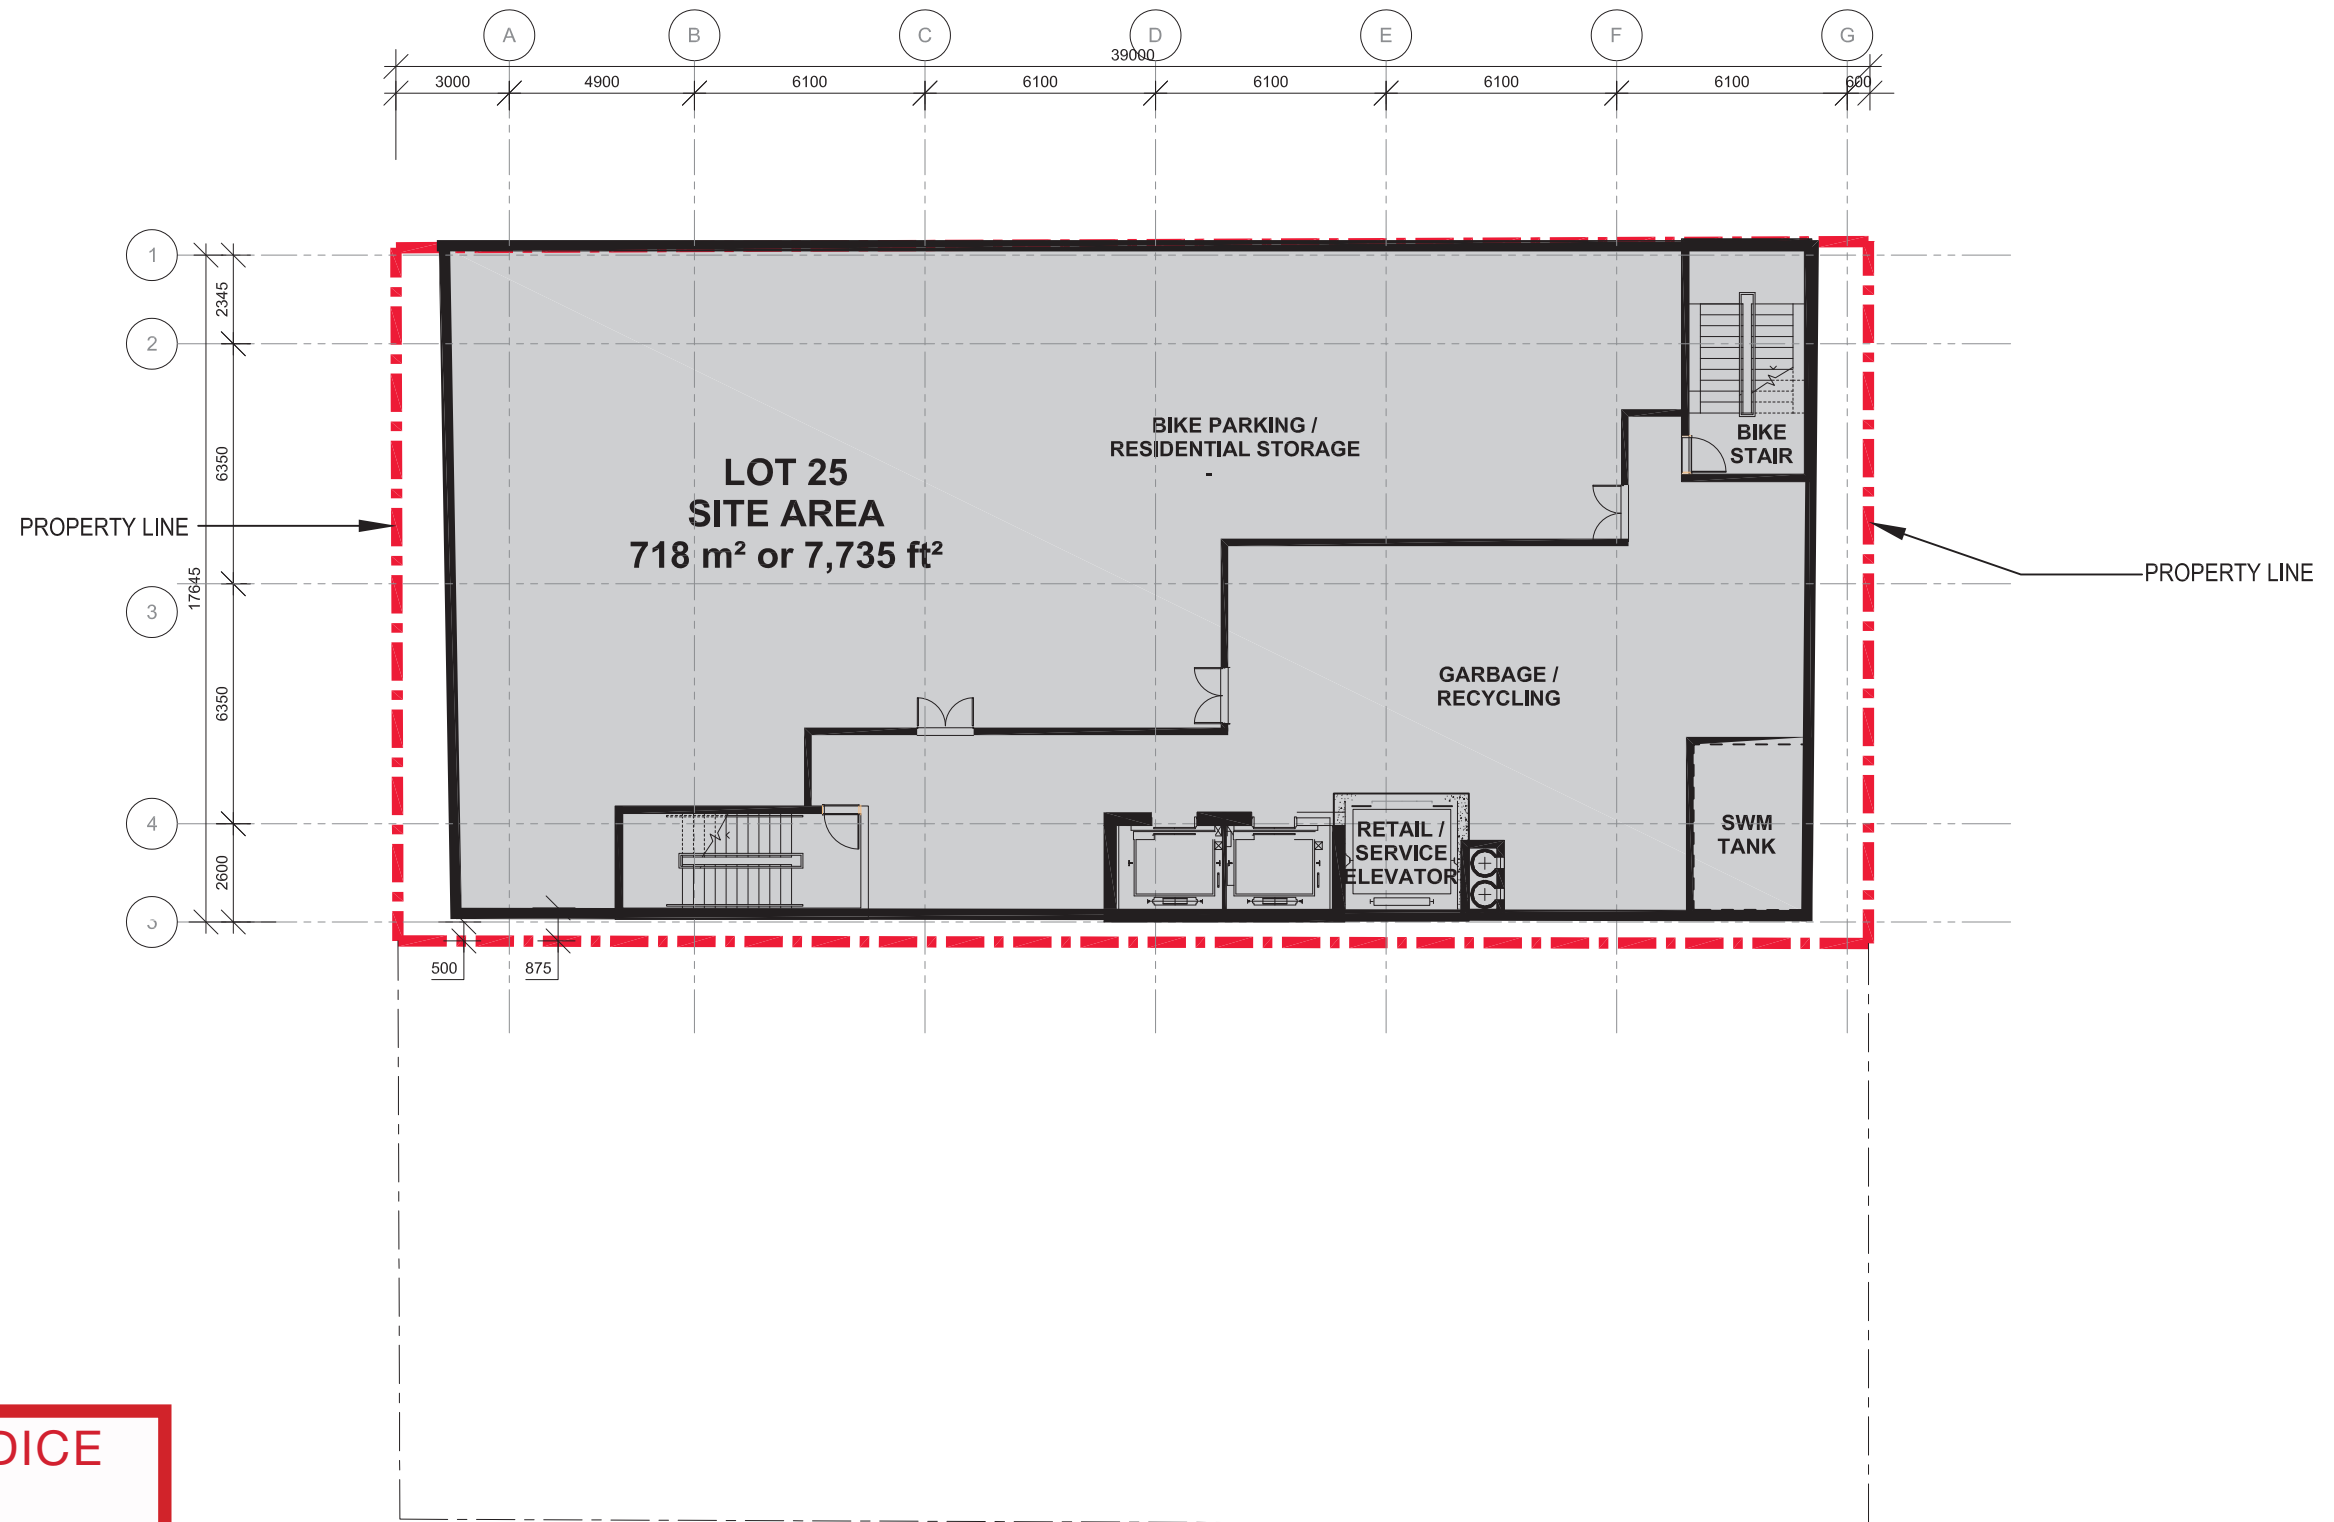


**WITHOUT PREJUDICE
CONFIDENTIAL**


GOULD STREET

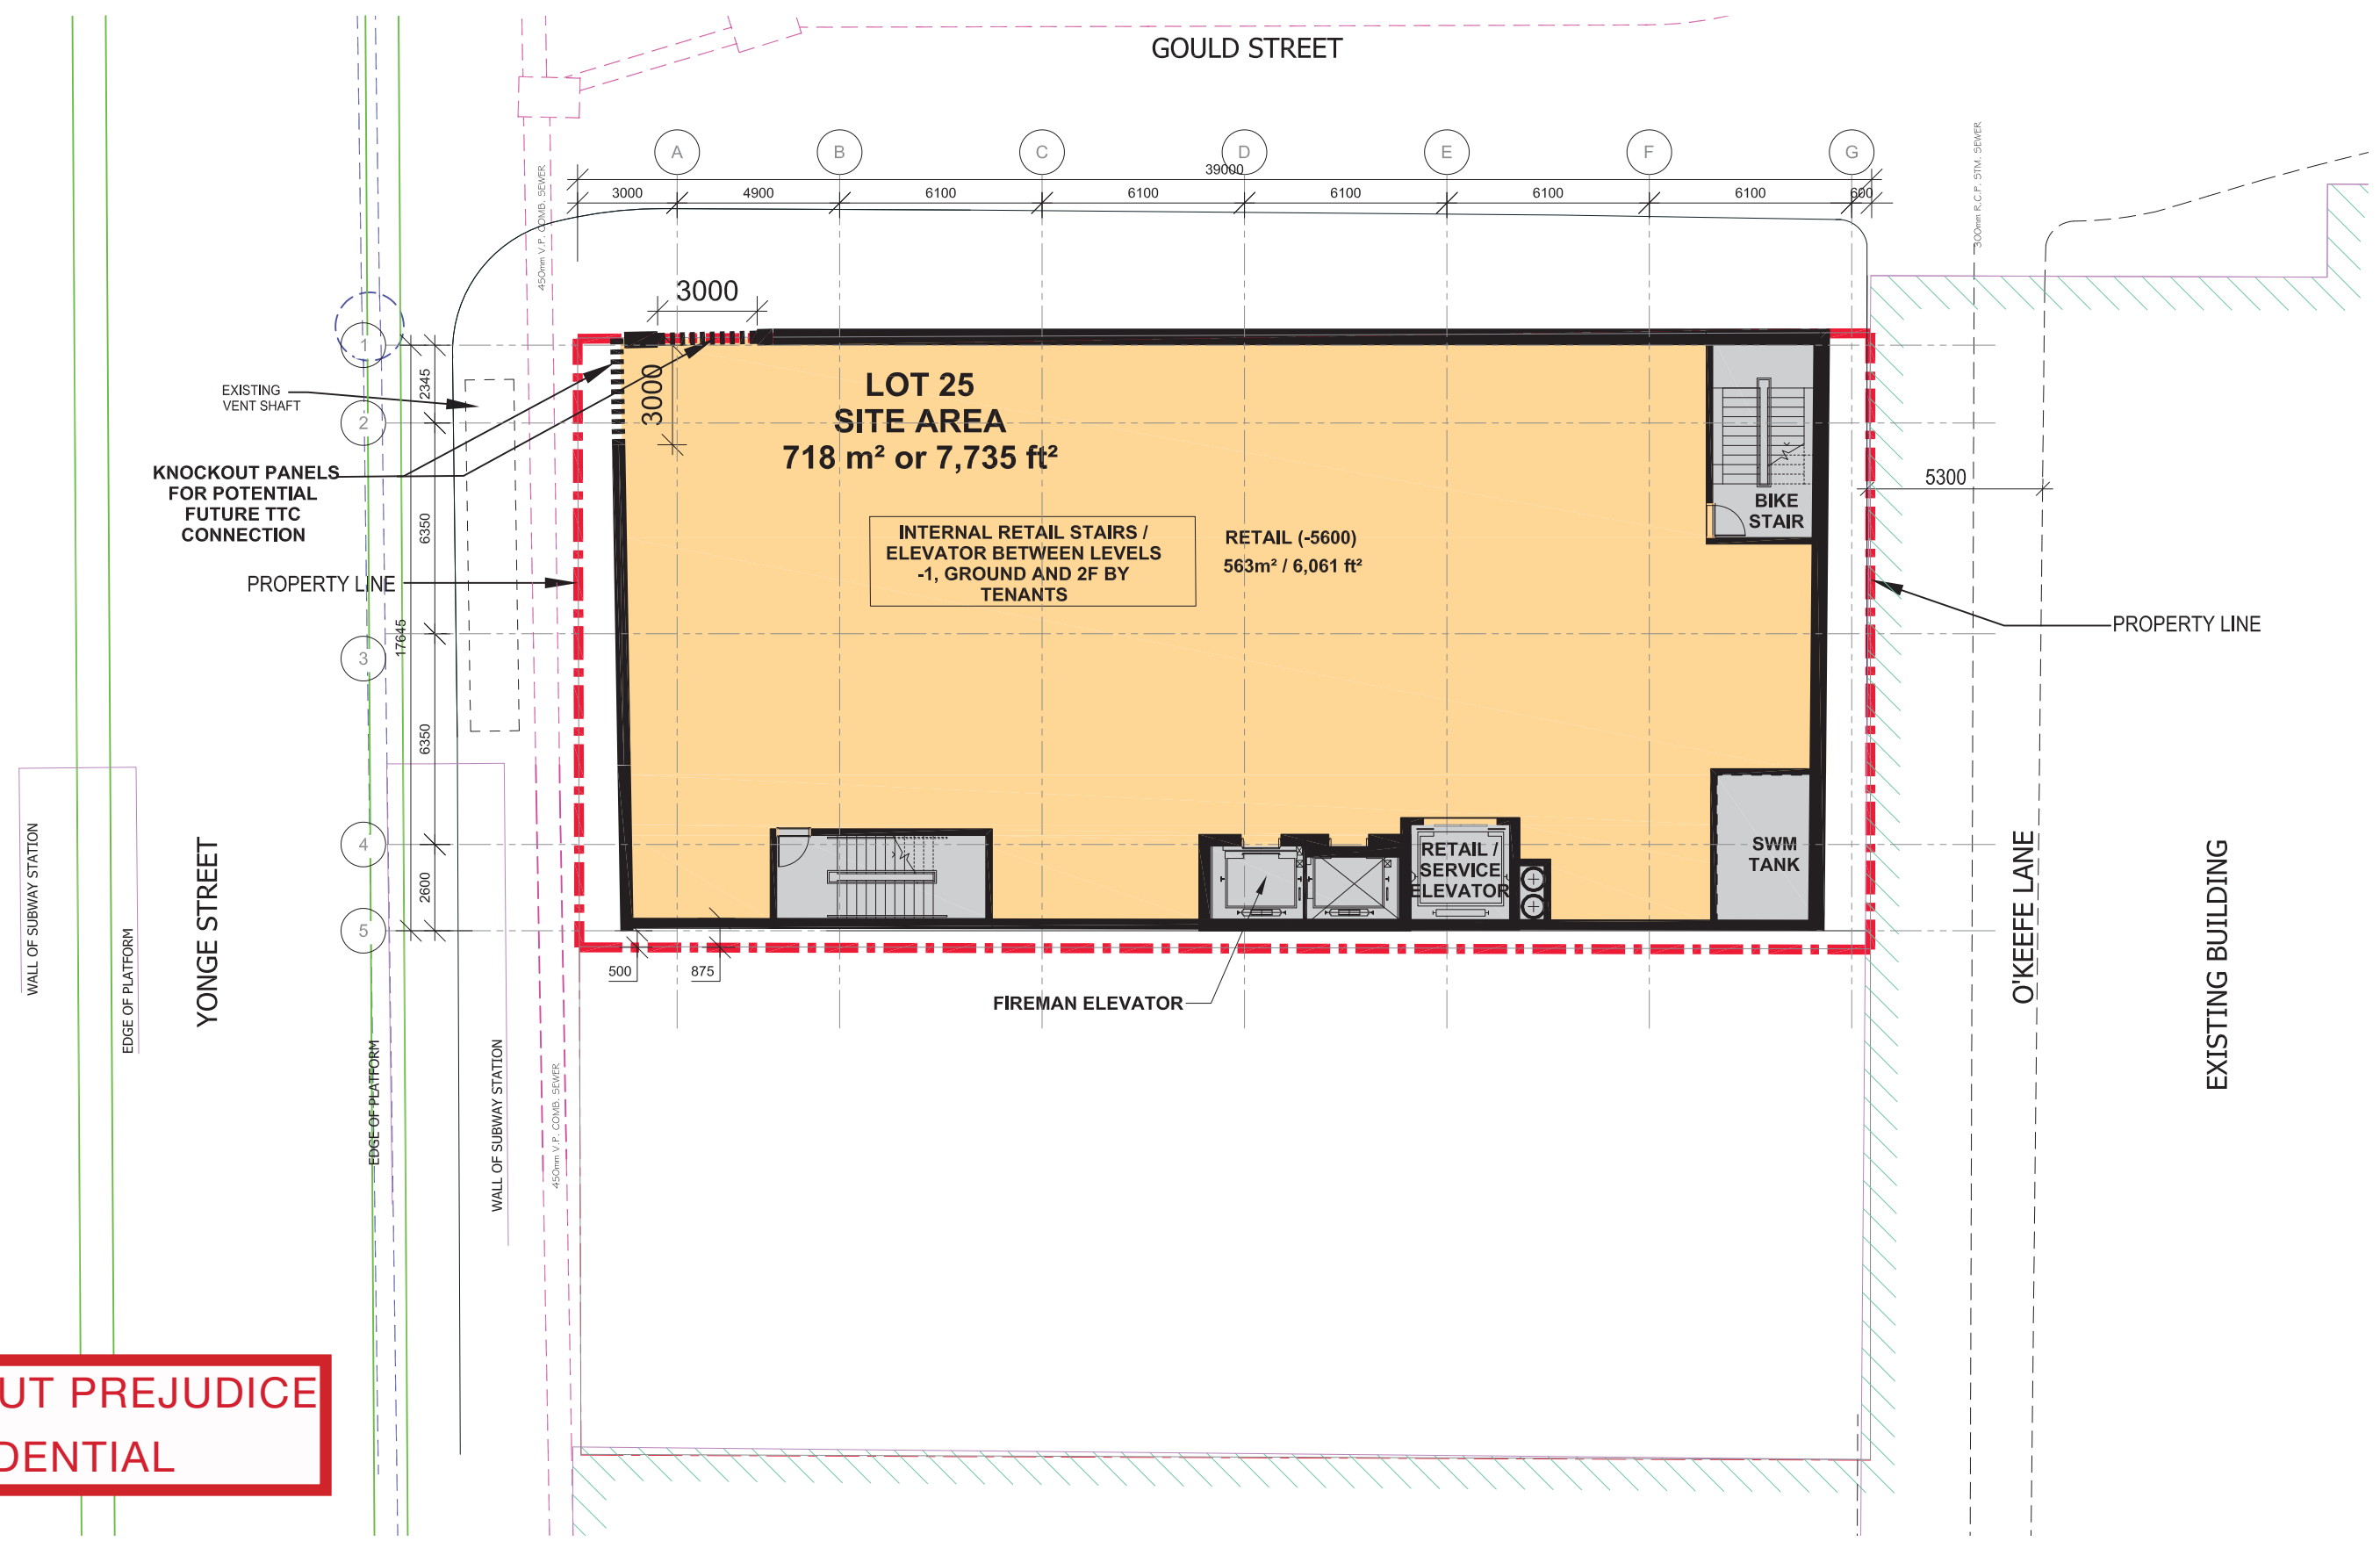

**WITHOUT PREJUDICE
CONFIDENTIAL**

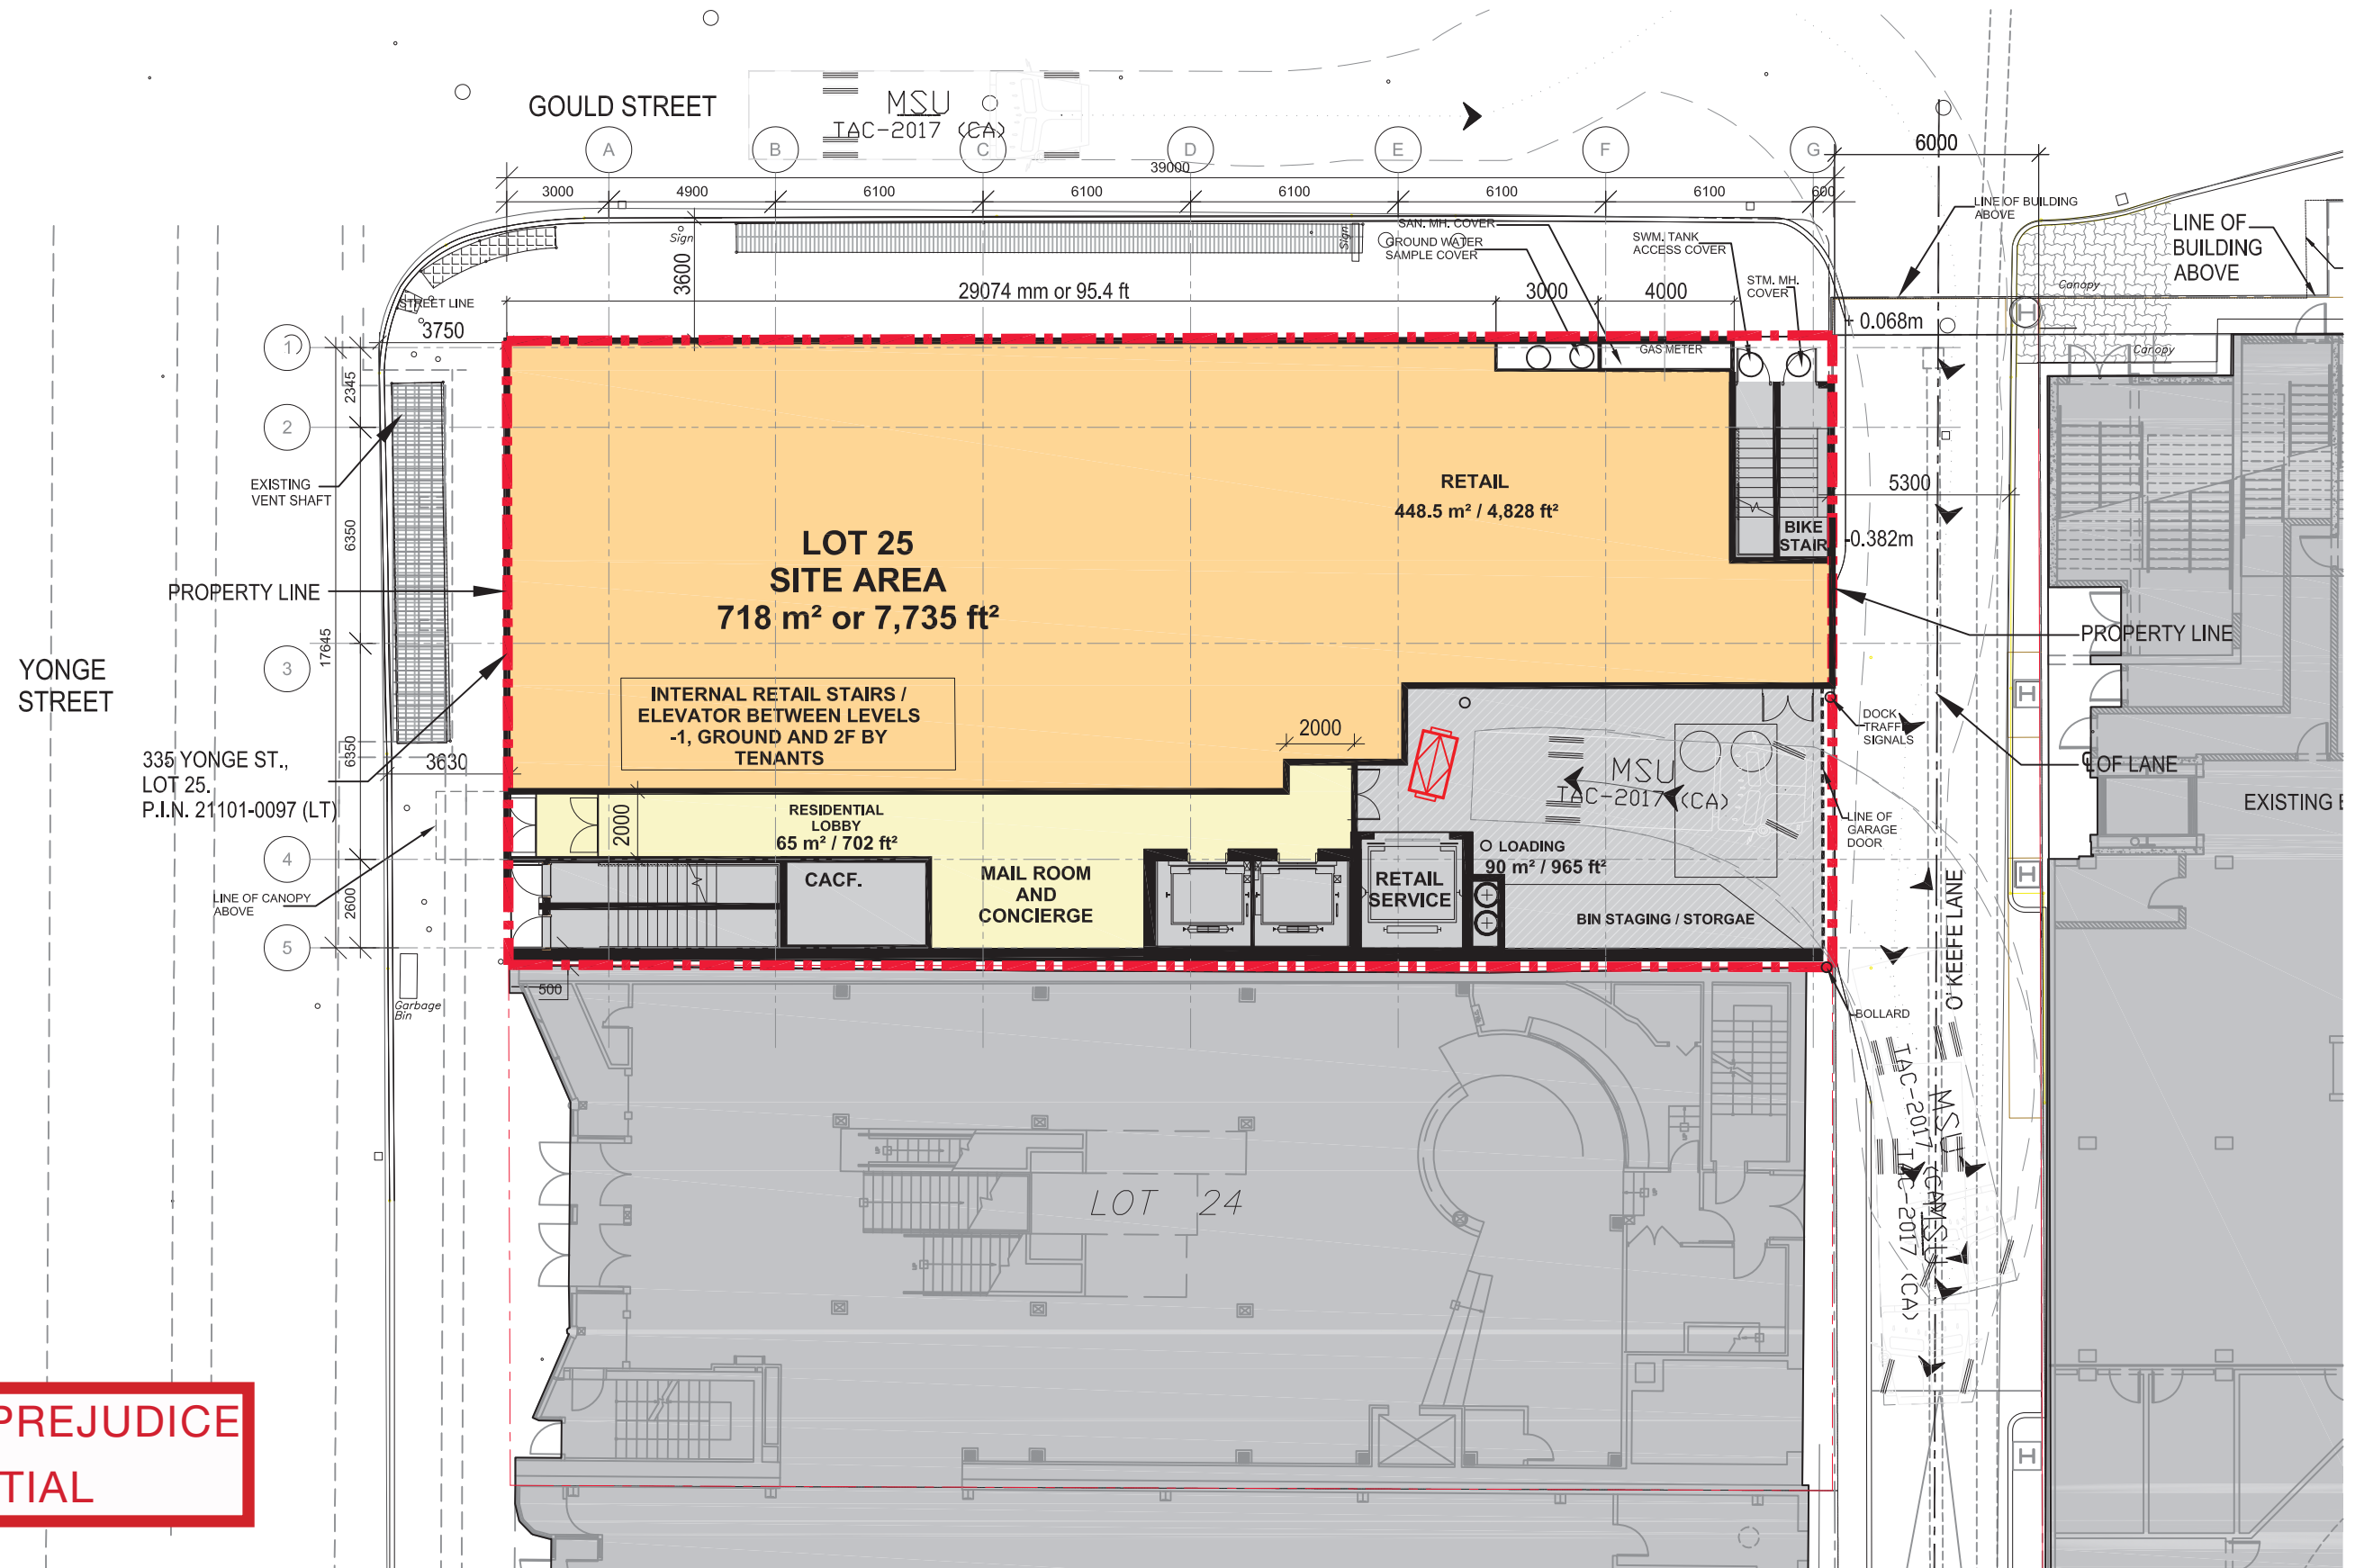


**WITHOUT PREJUDICE
CONFIDENTIAL**

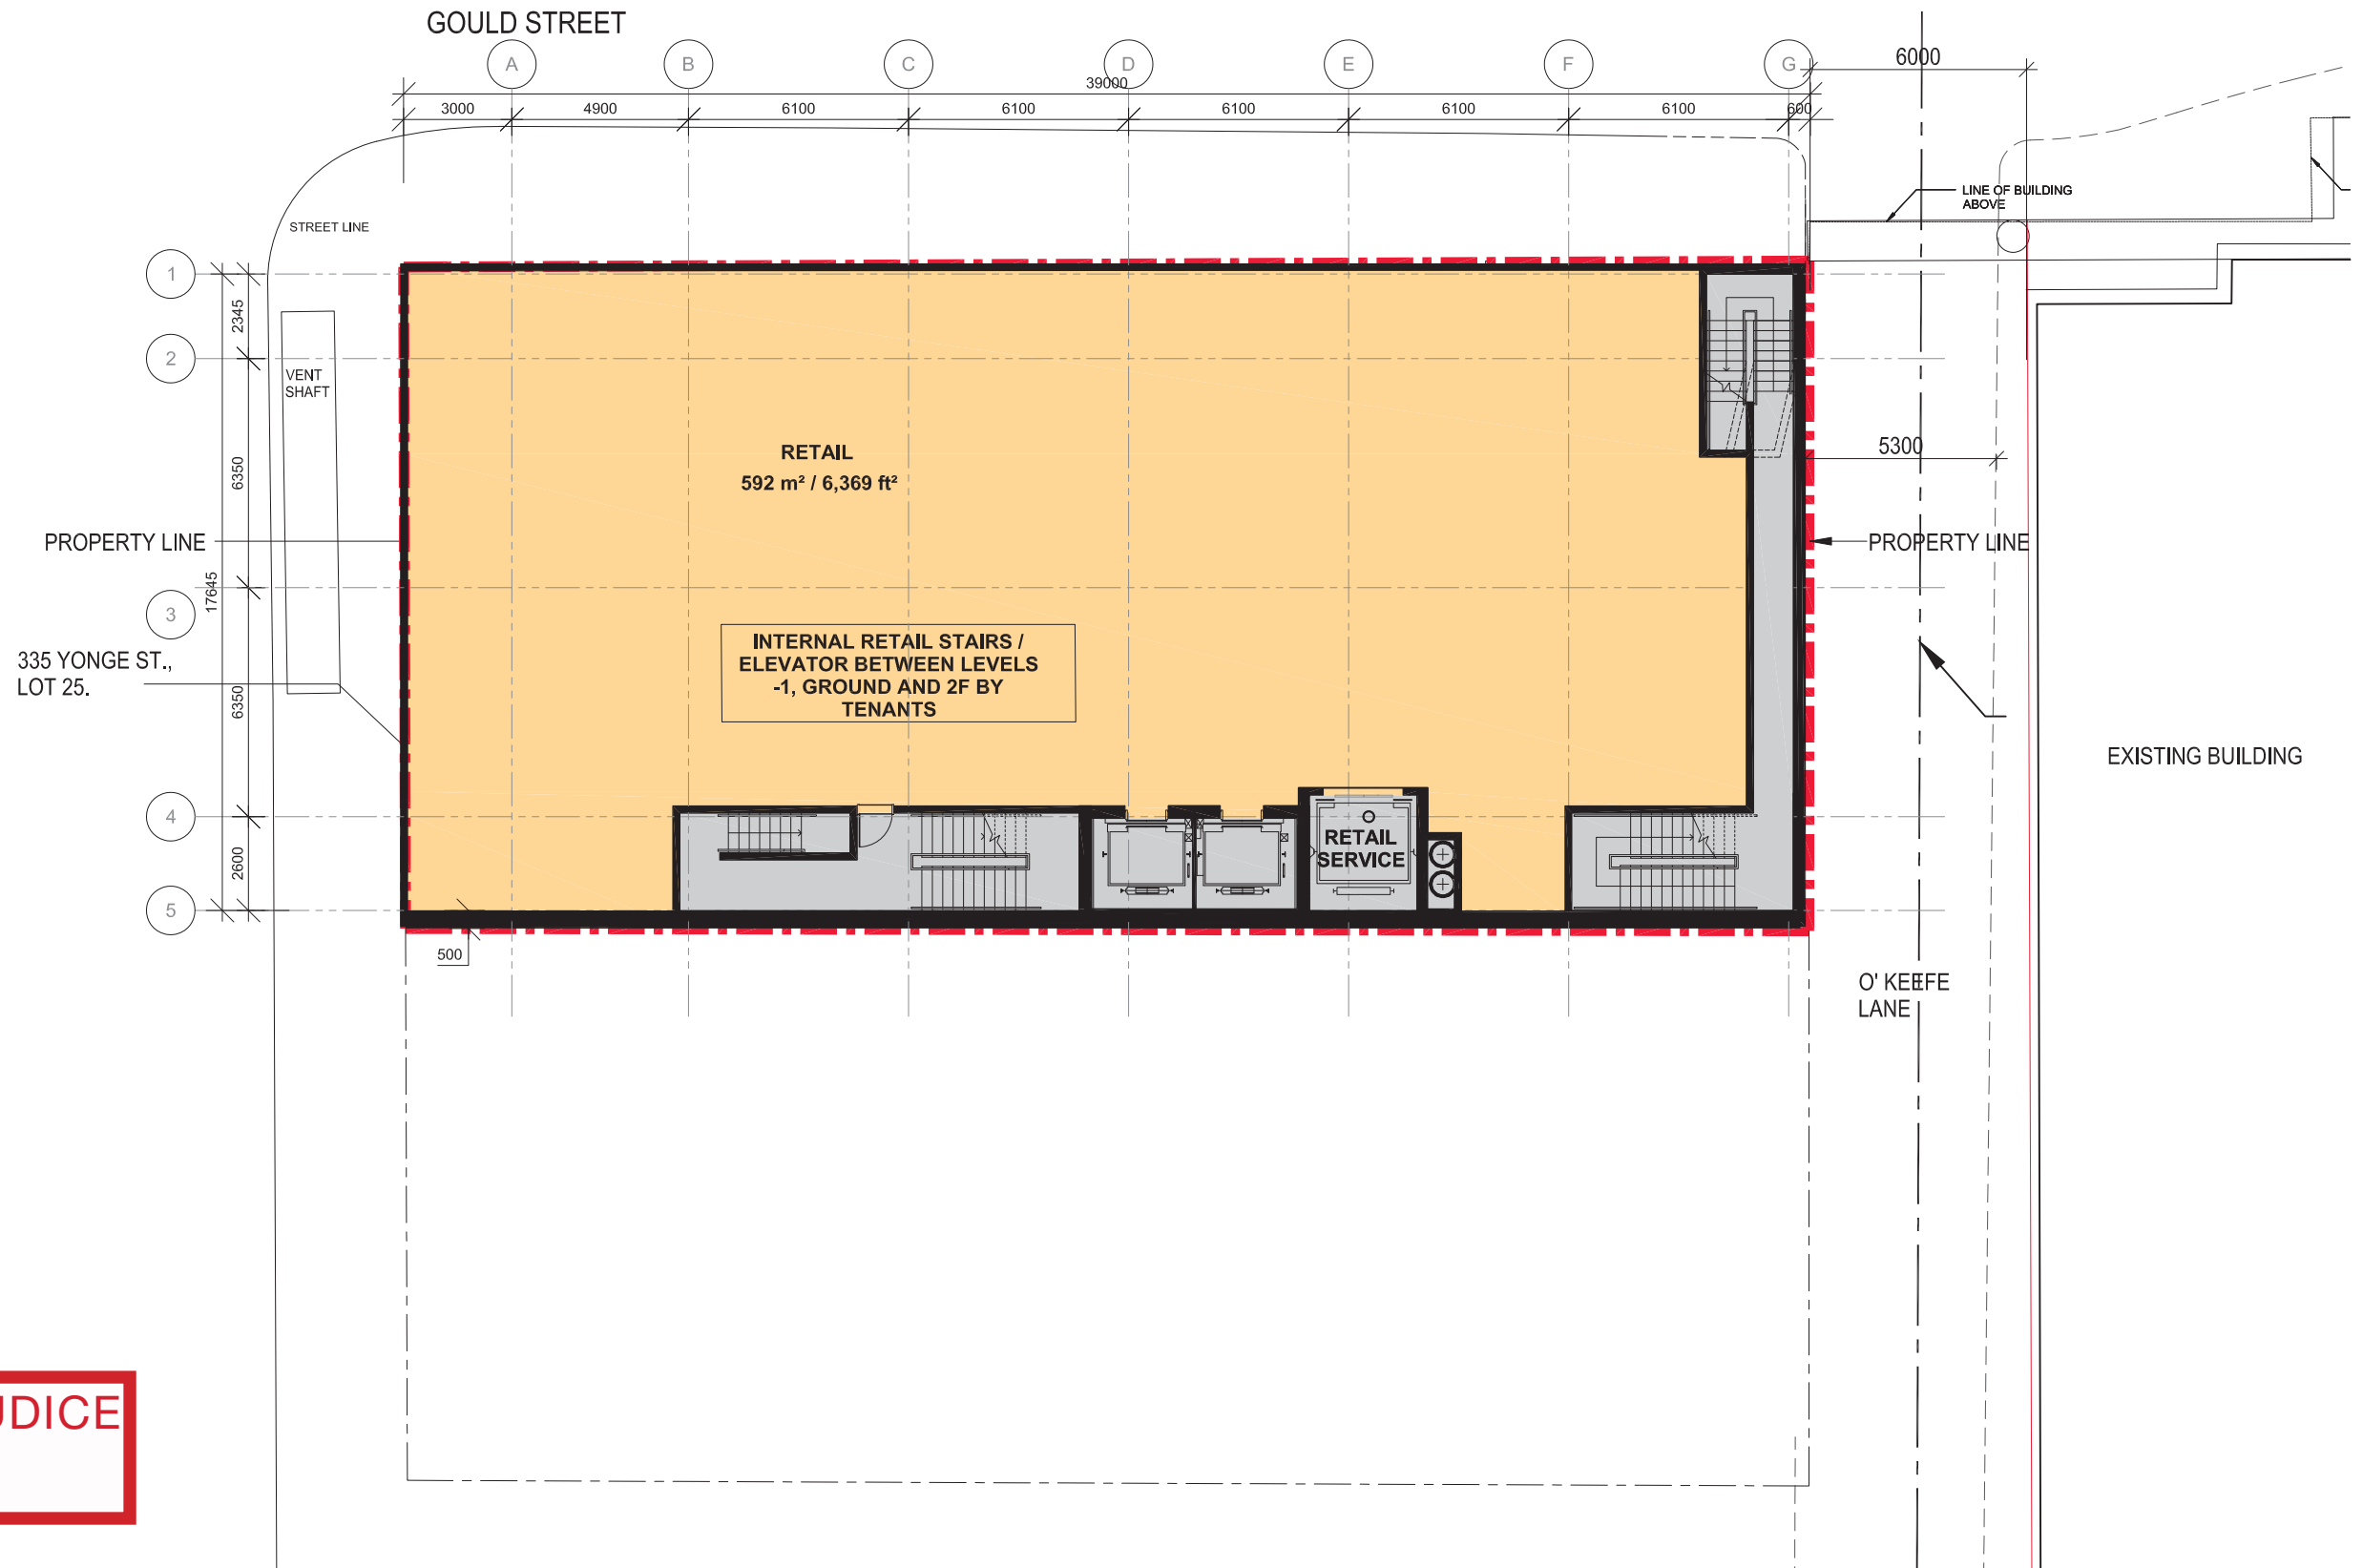


**WITHOUT PREJUDICE
CONFIDENTIAL**




**WITHOUT PREJUDICE
CONFIDENTIAL**

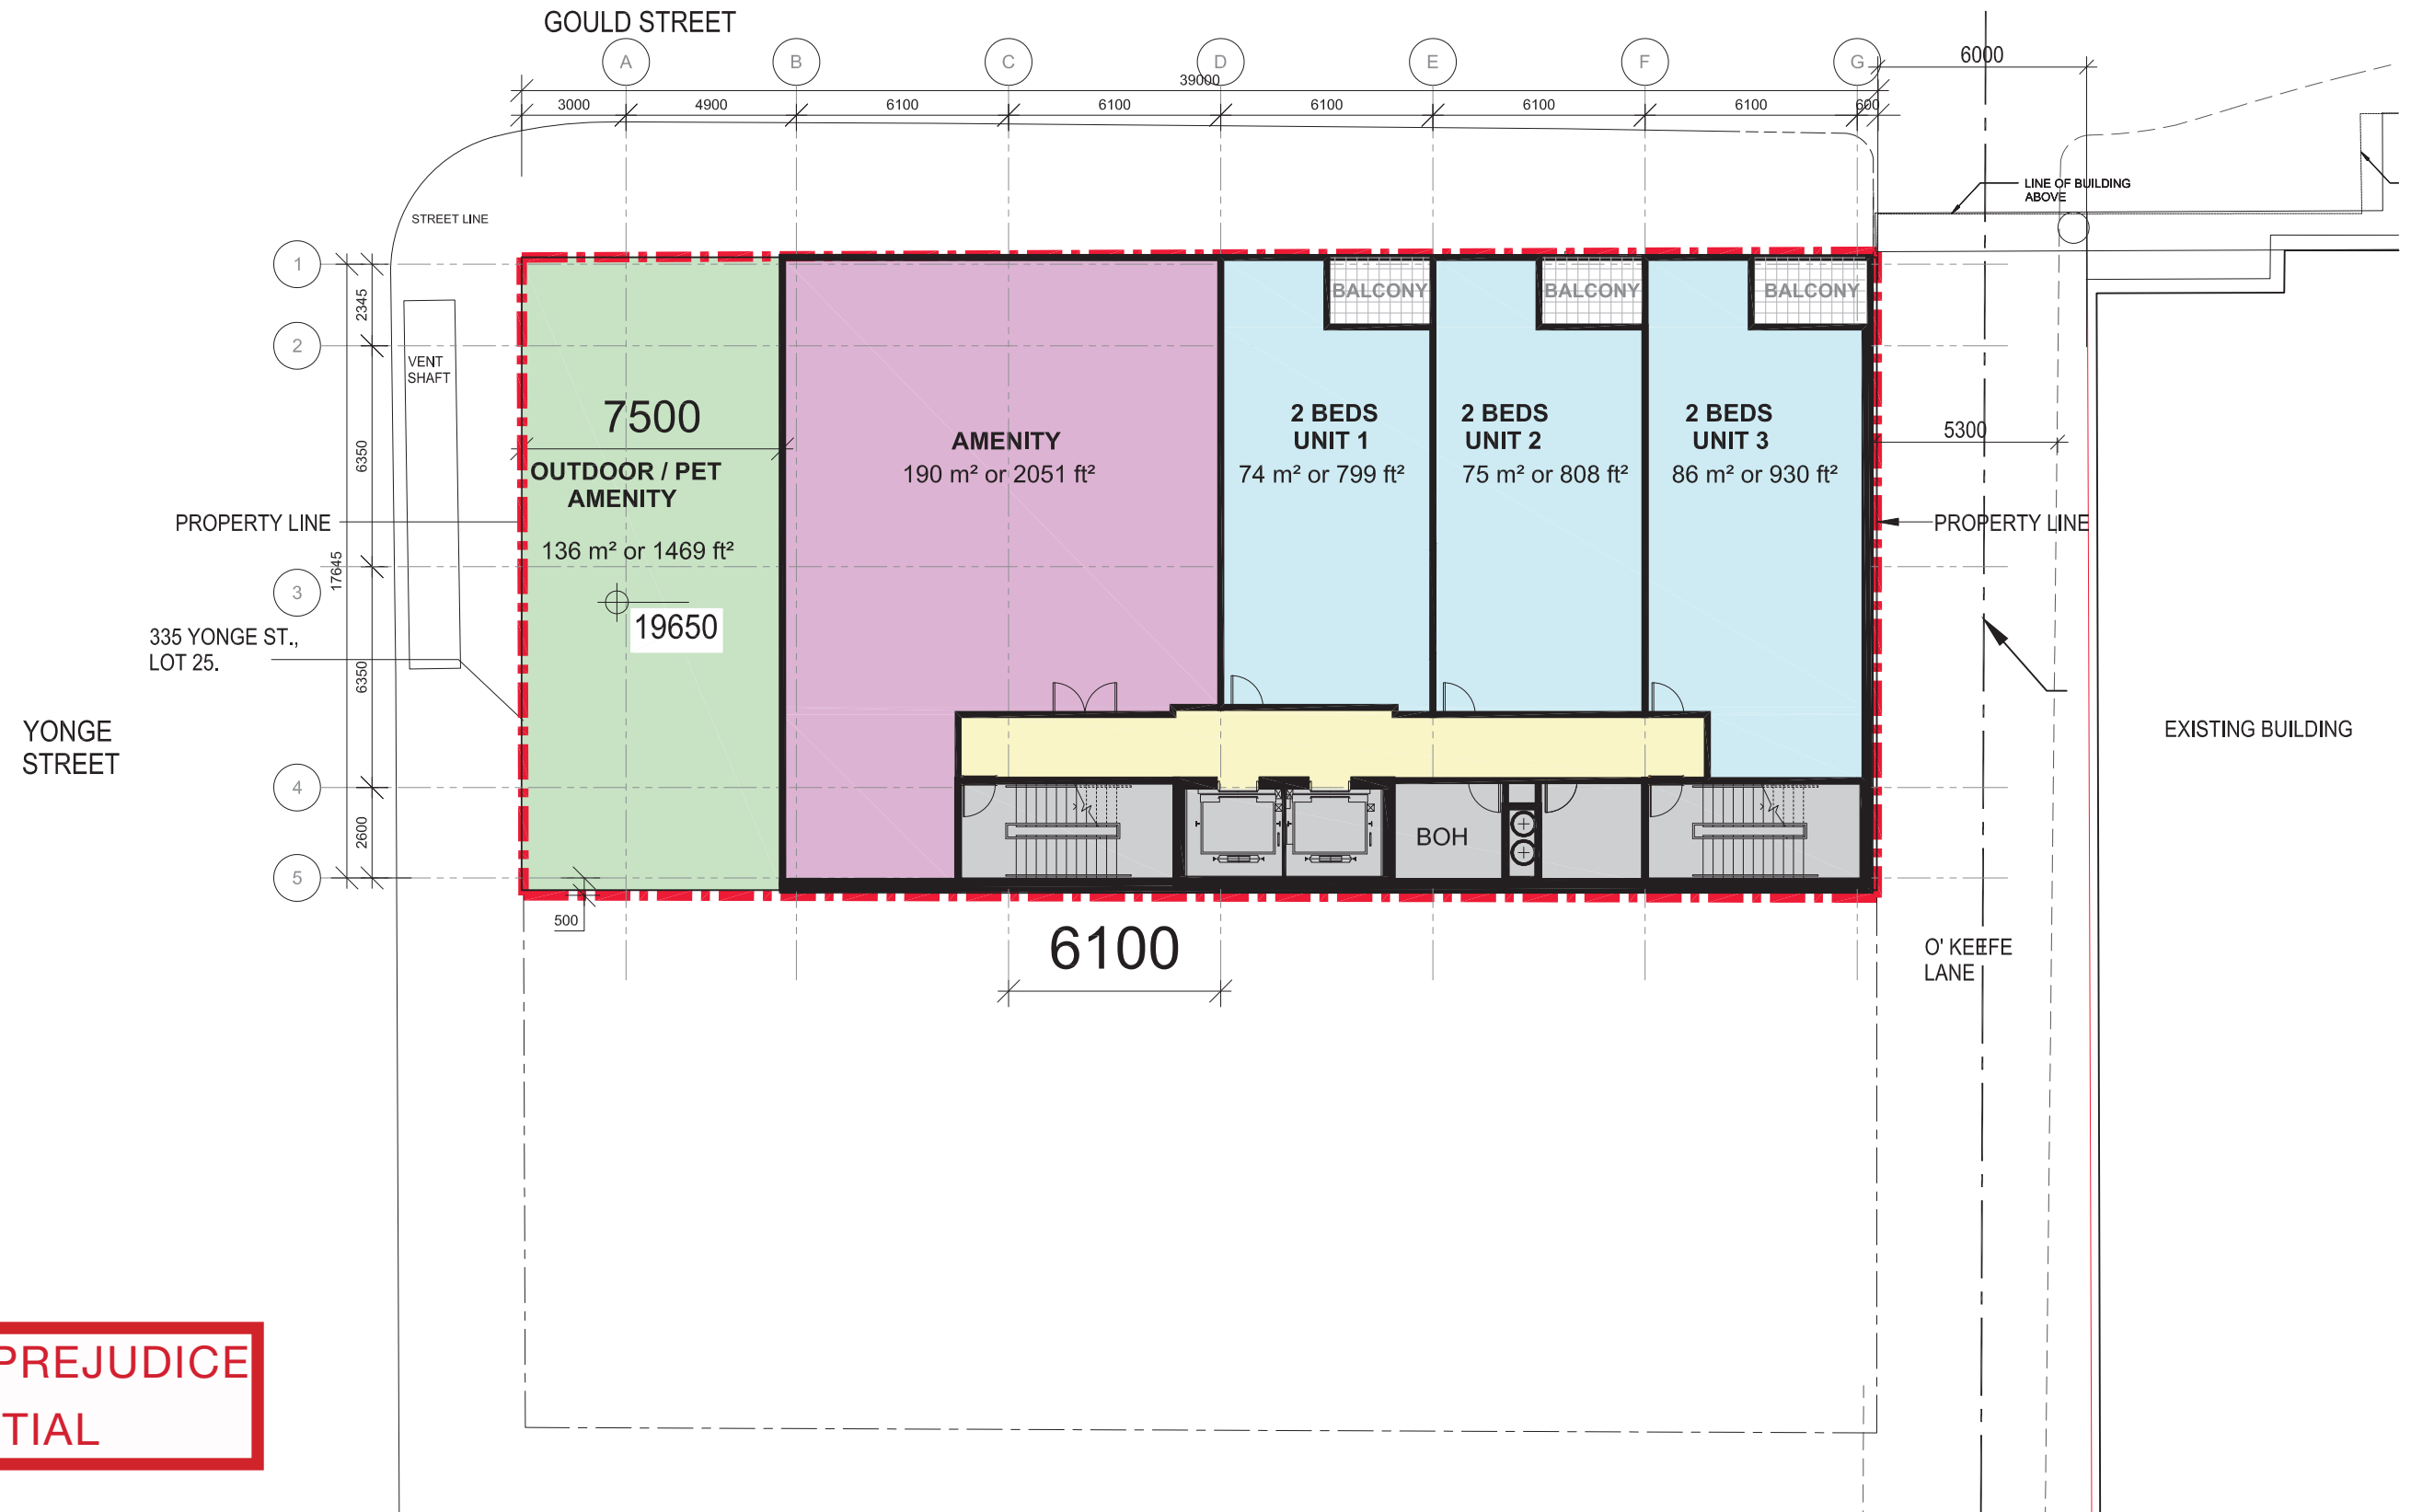


**WITHOUT PREJUDICE
CONFIDENTIAL**

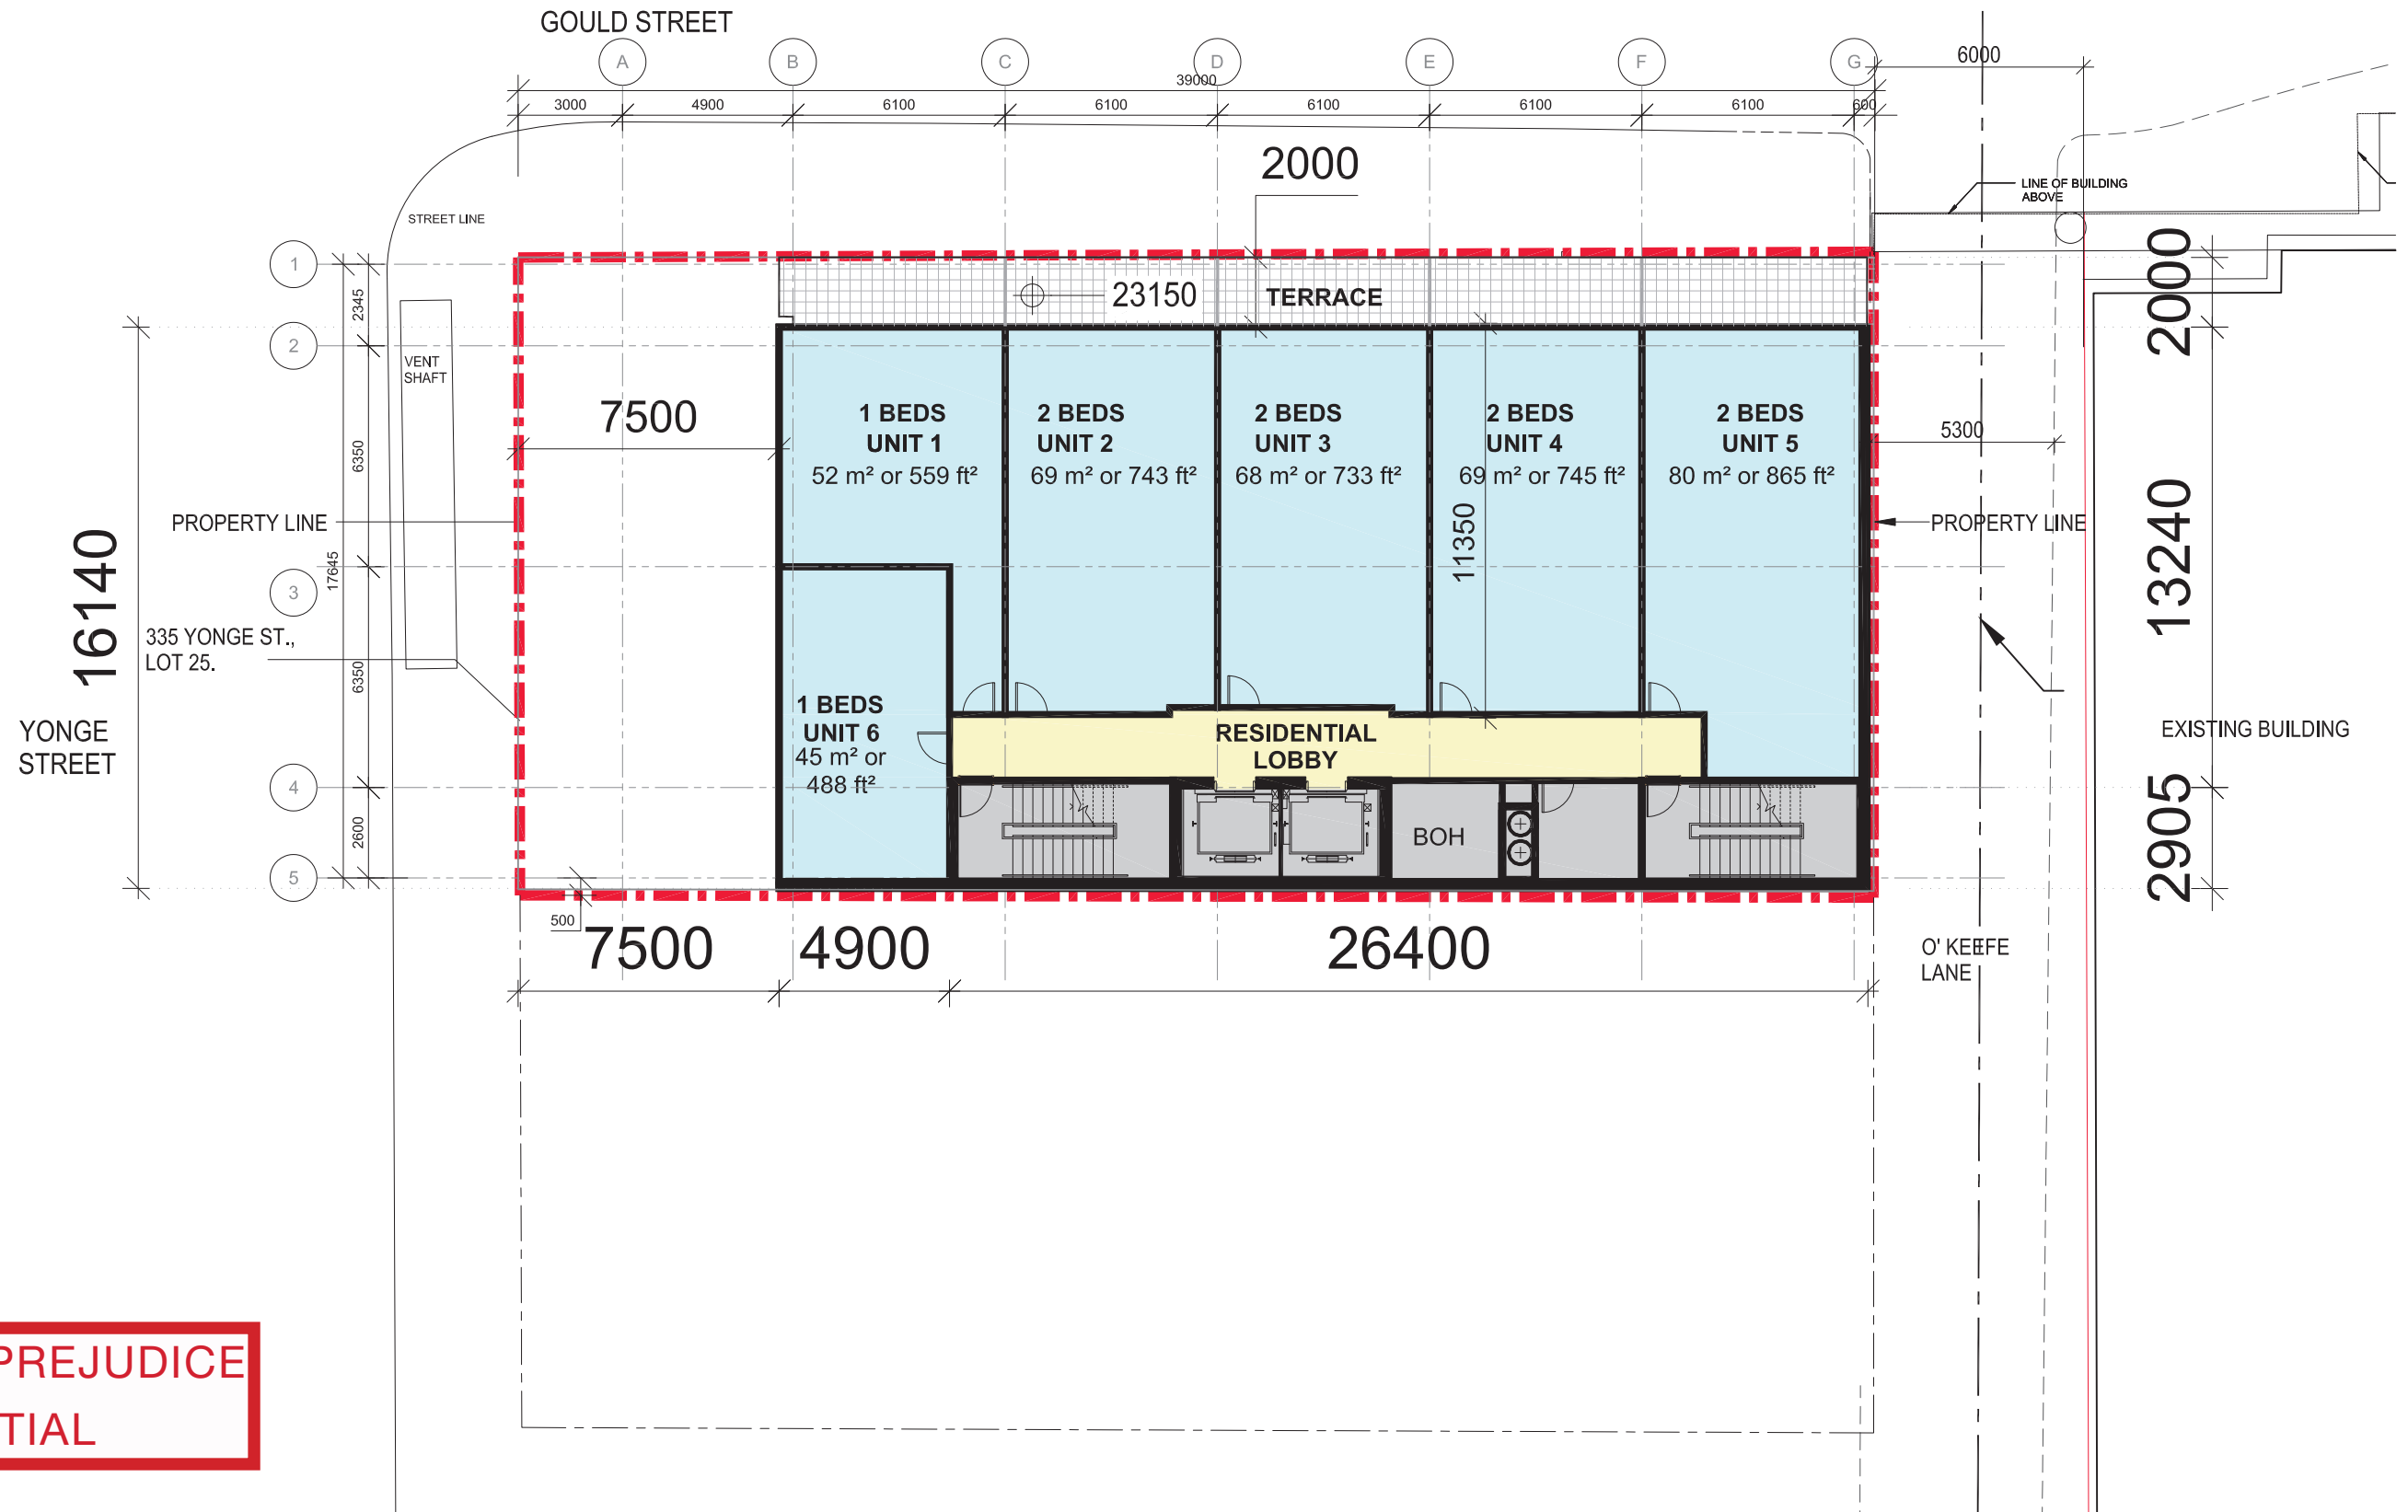


**WITHOUT PREJUDICE
CONFIDENTIAL**

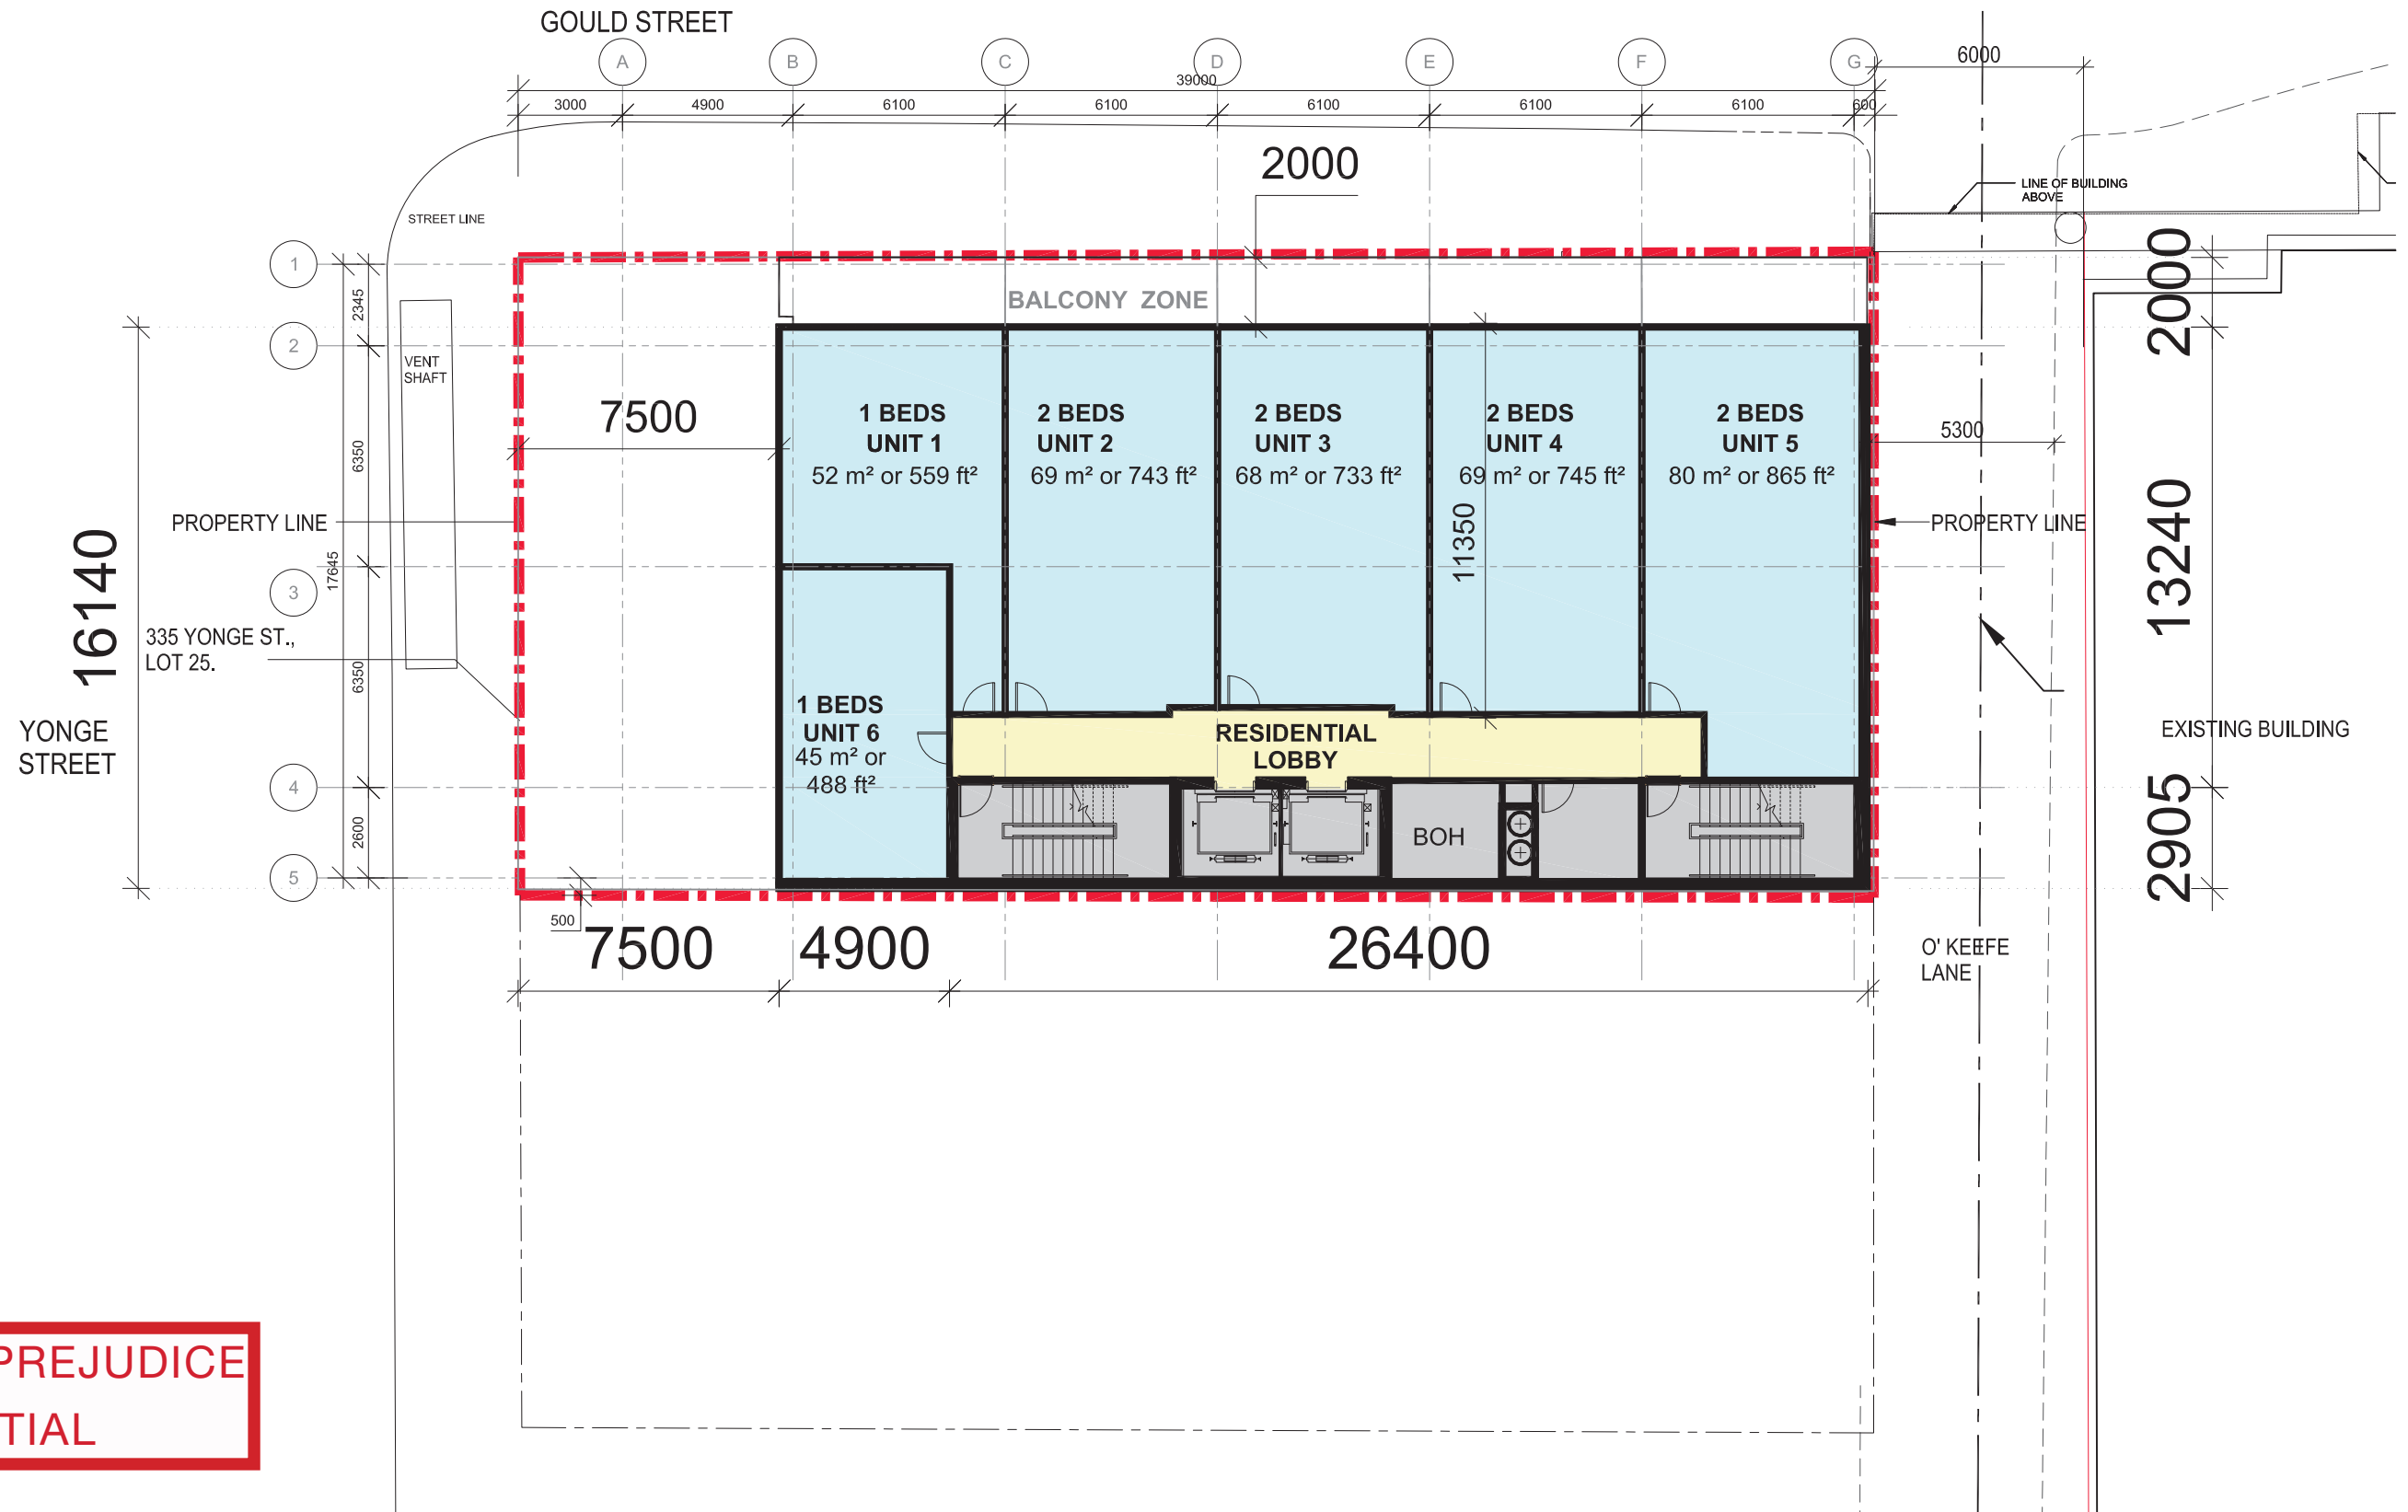


**WITHOUT PREJUDICE
CONFIDENTIAL**

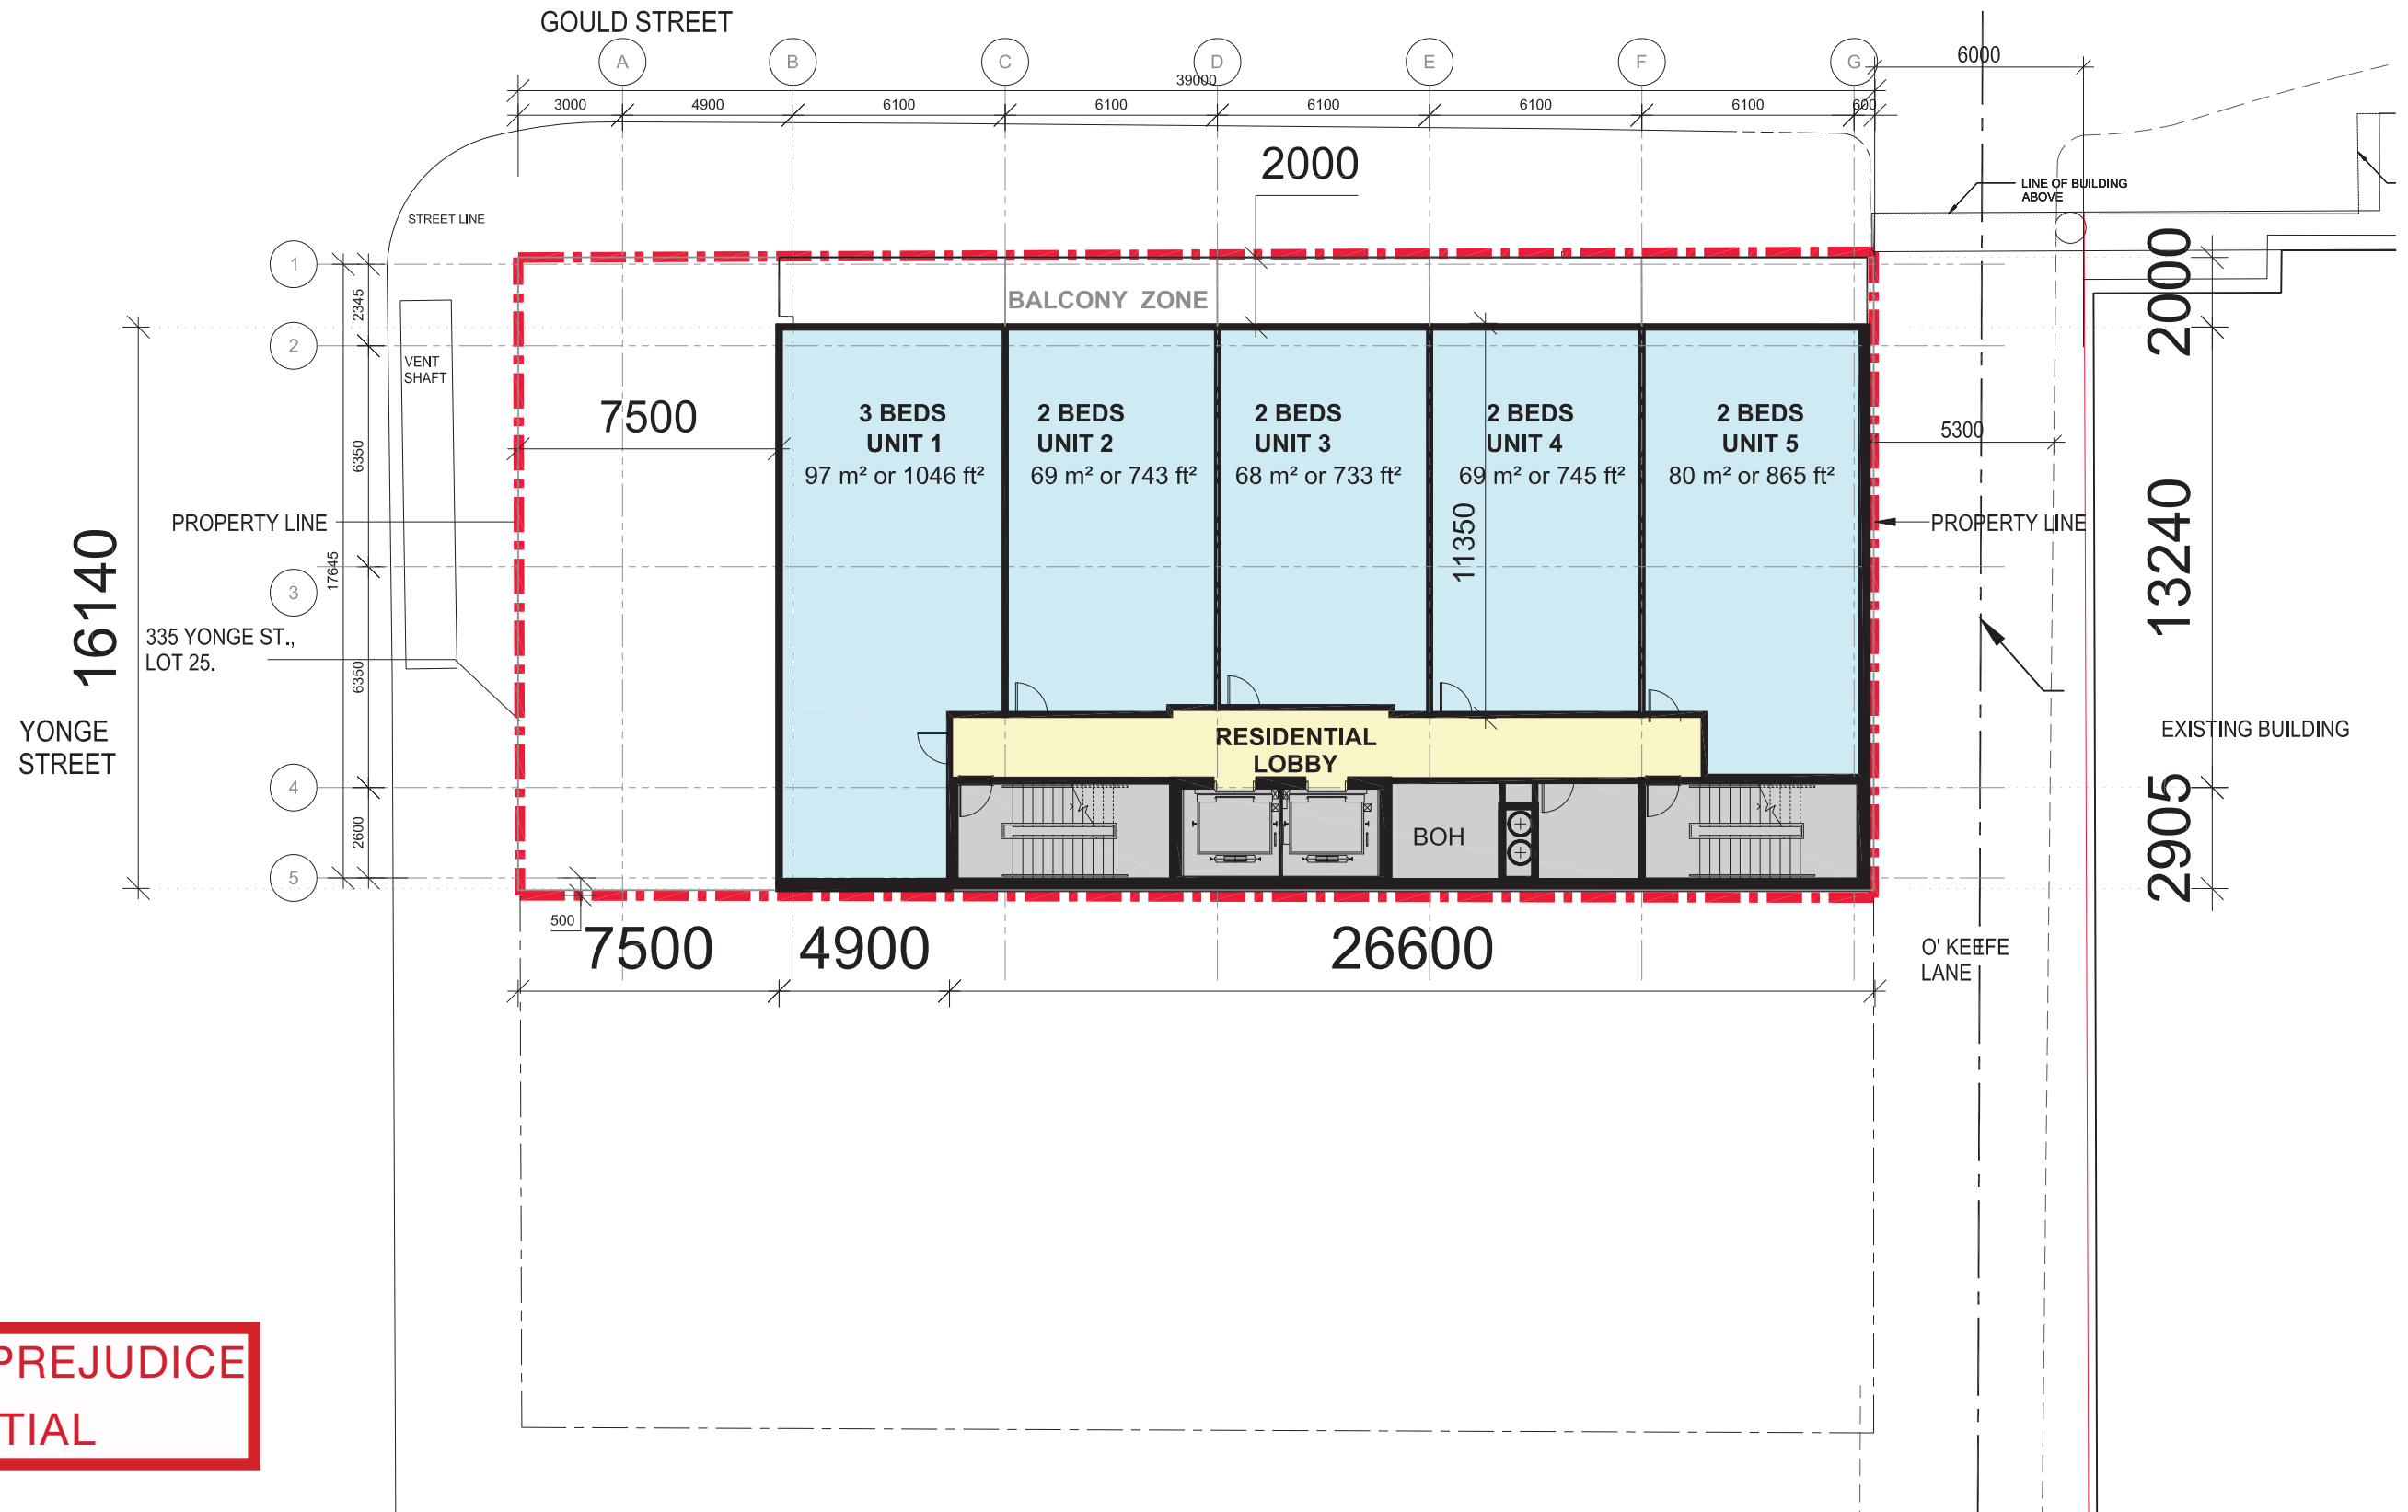


**WITHOUT PREJUDICE
CONFIDENTIAL**

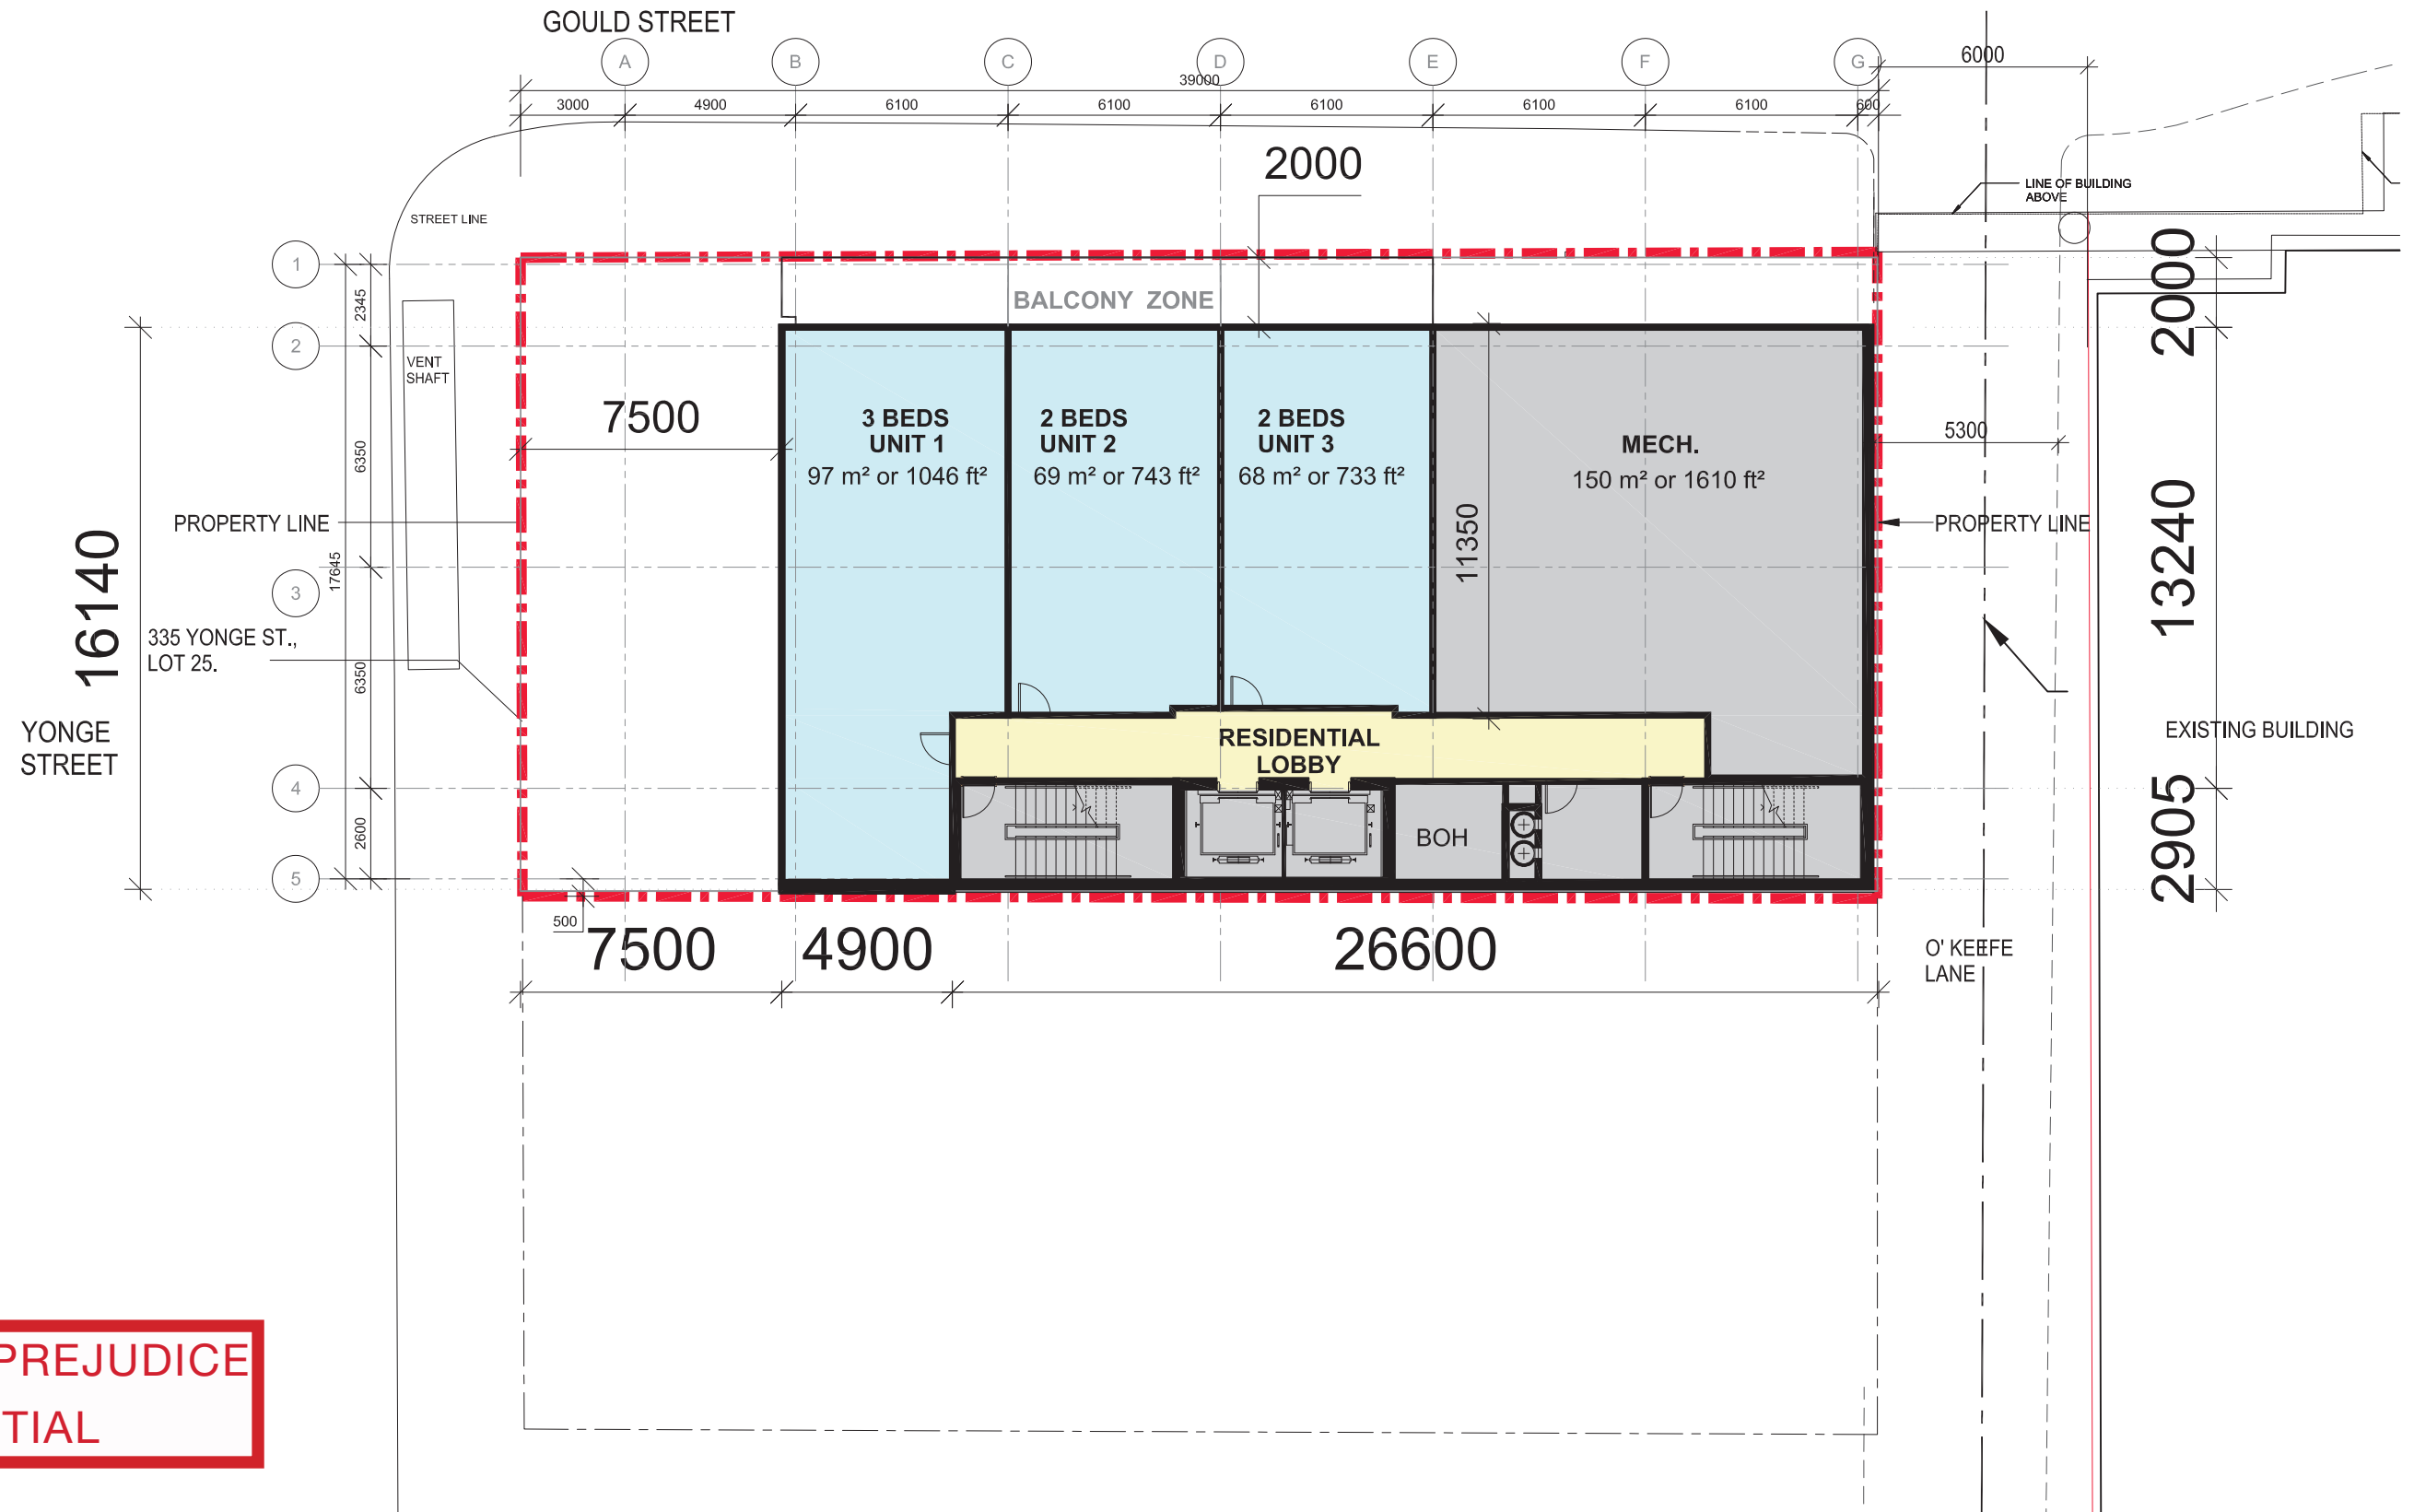


**WITHOUT PREJUDICE
CONFIDENTIAL**

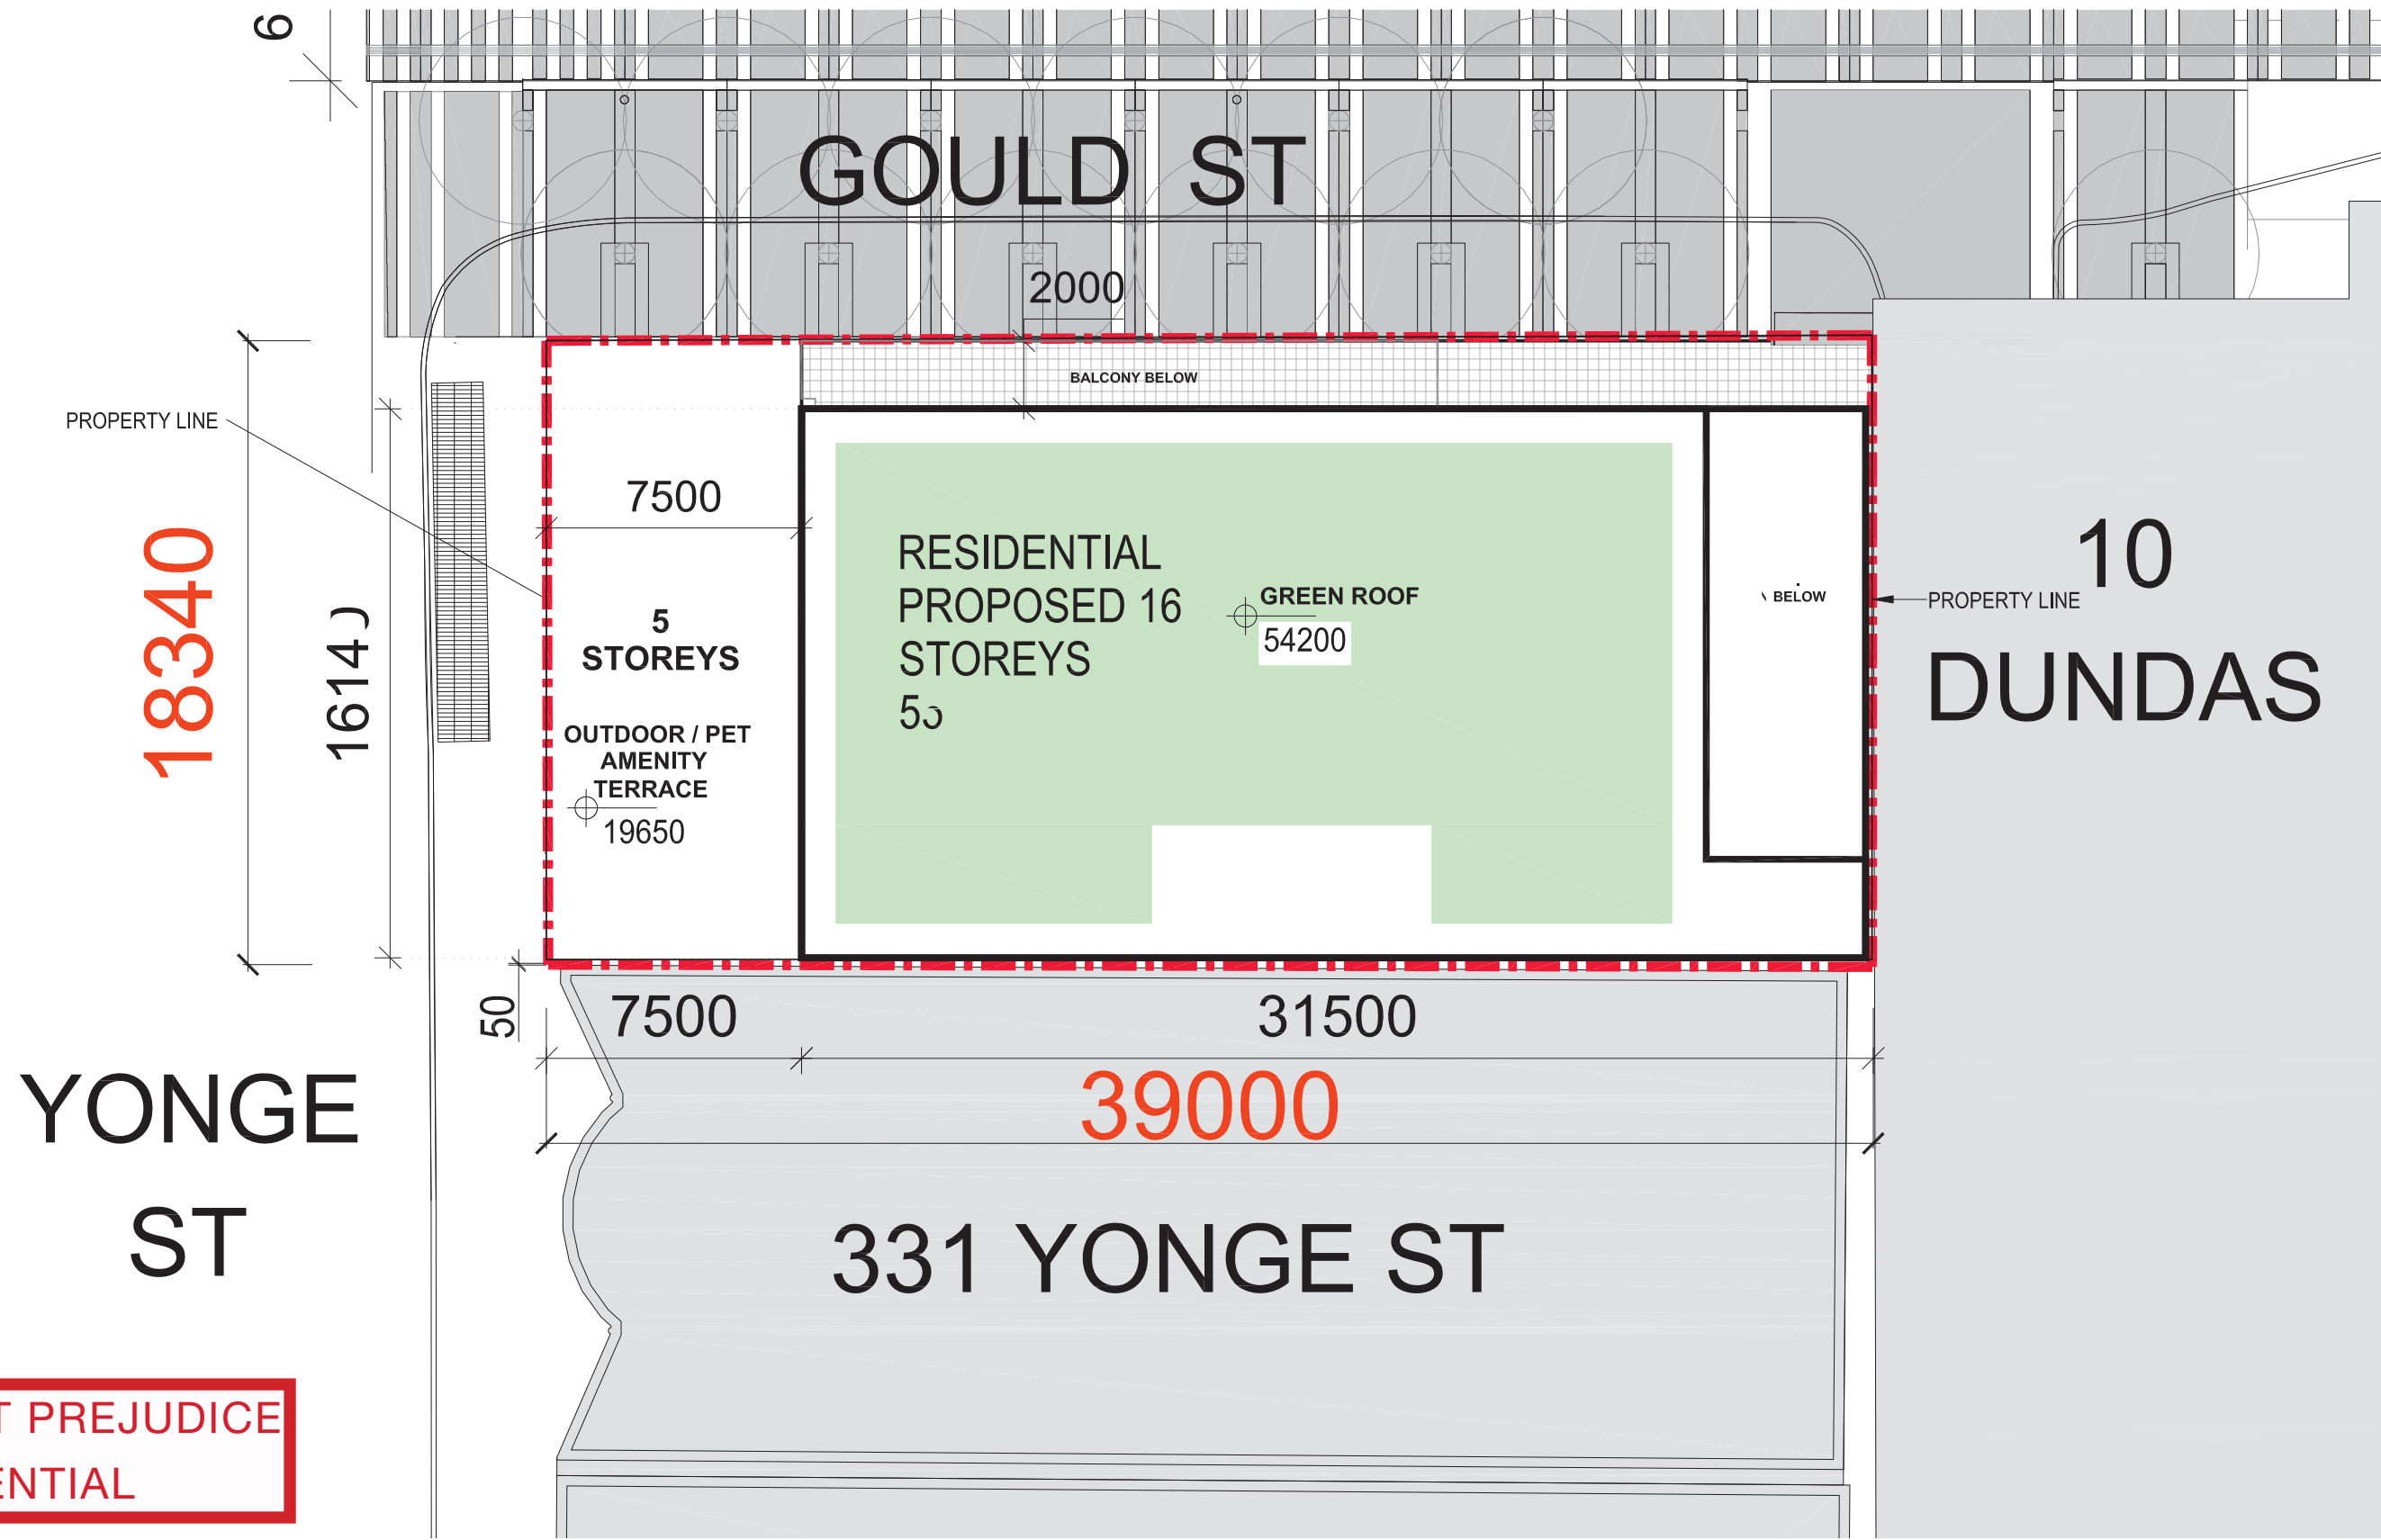


WITHOUT PREJUDICE
CONFIDENTIAL

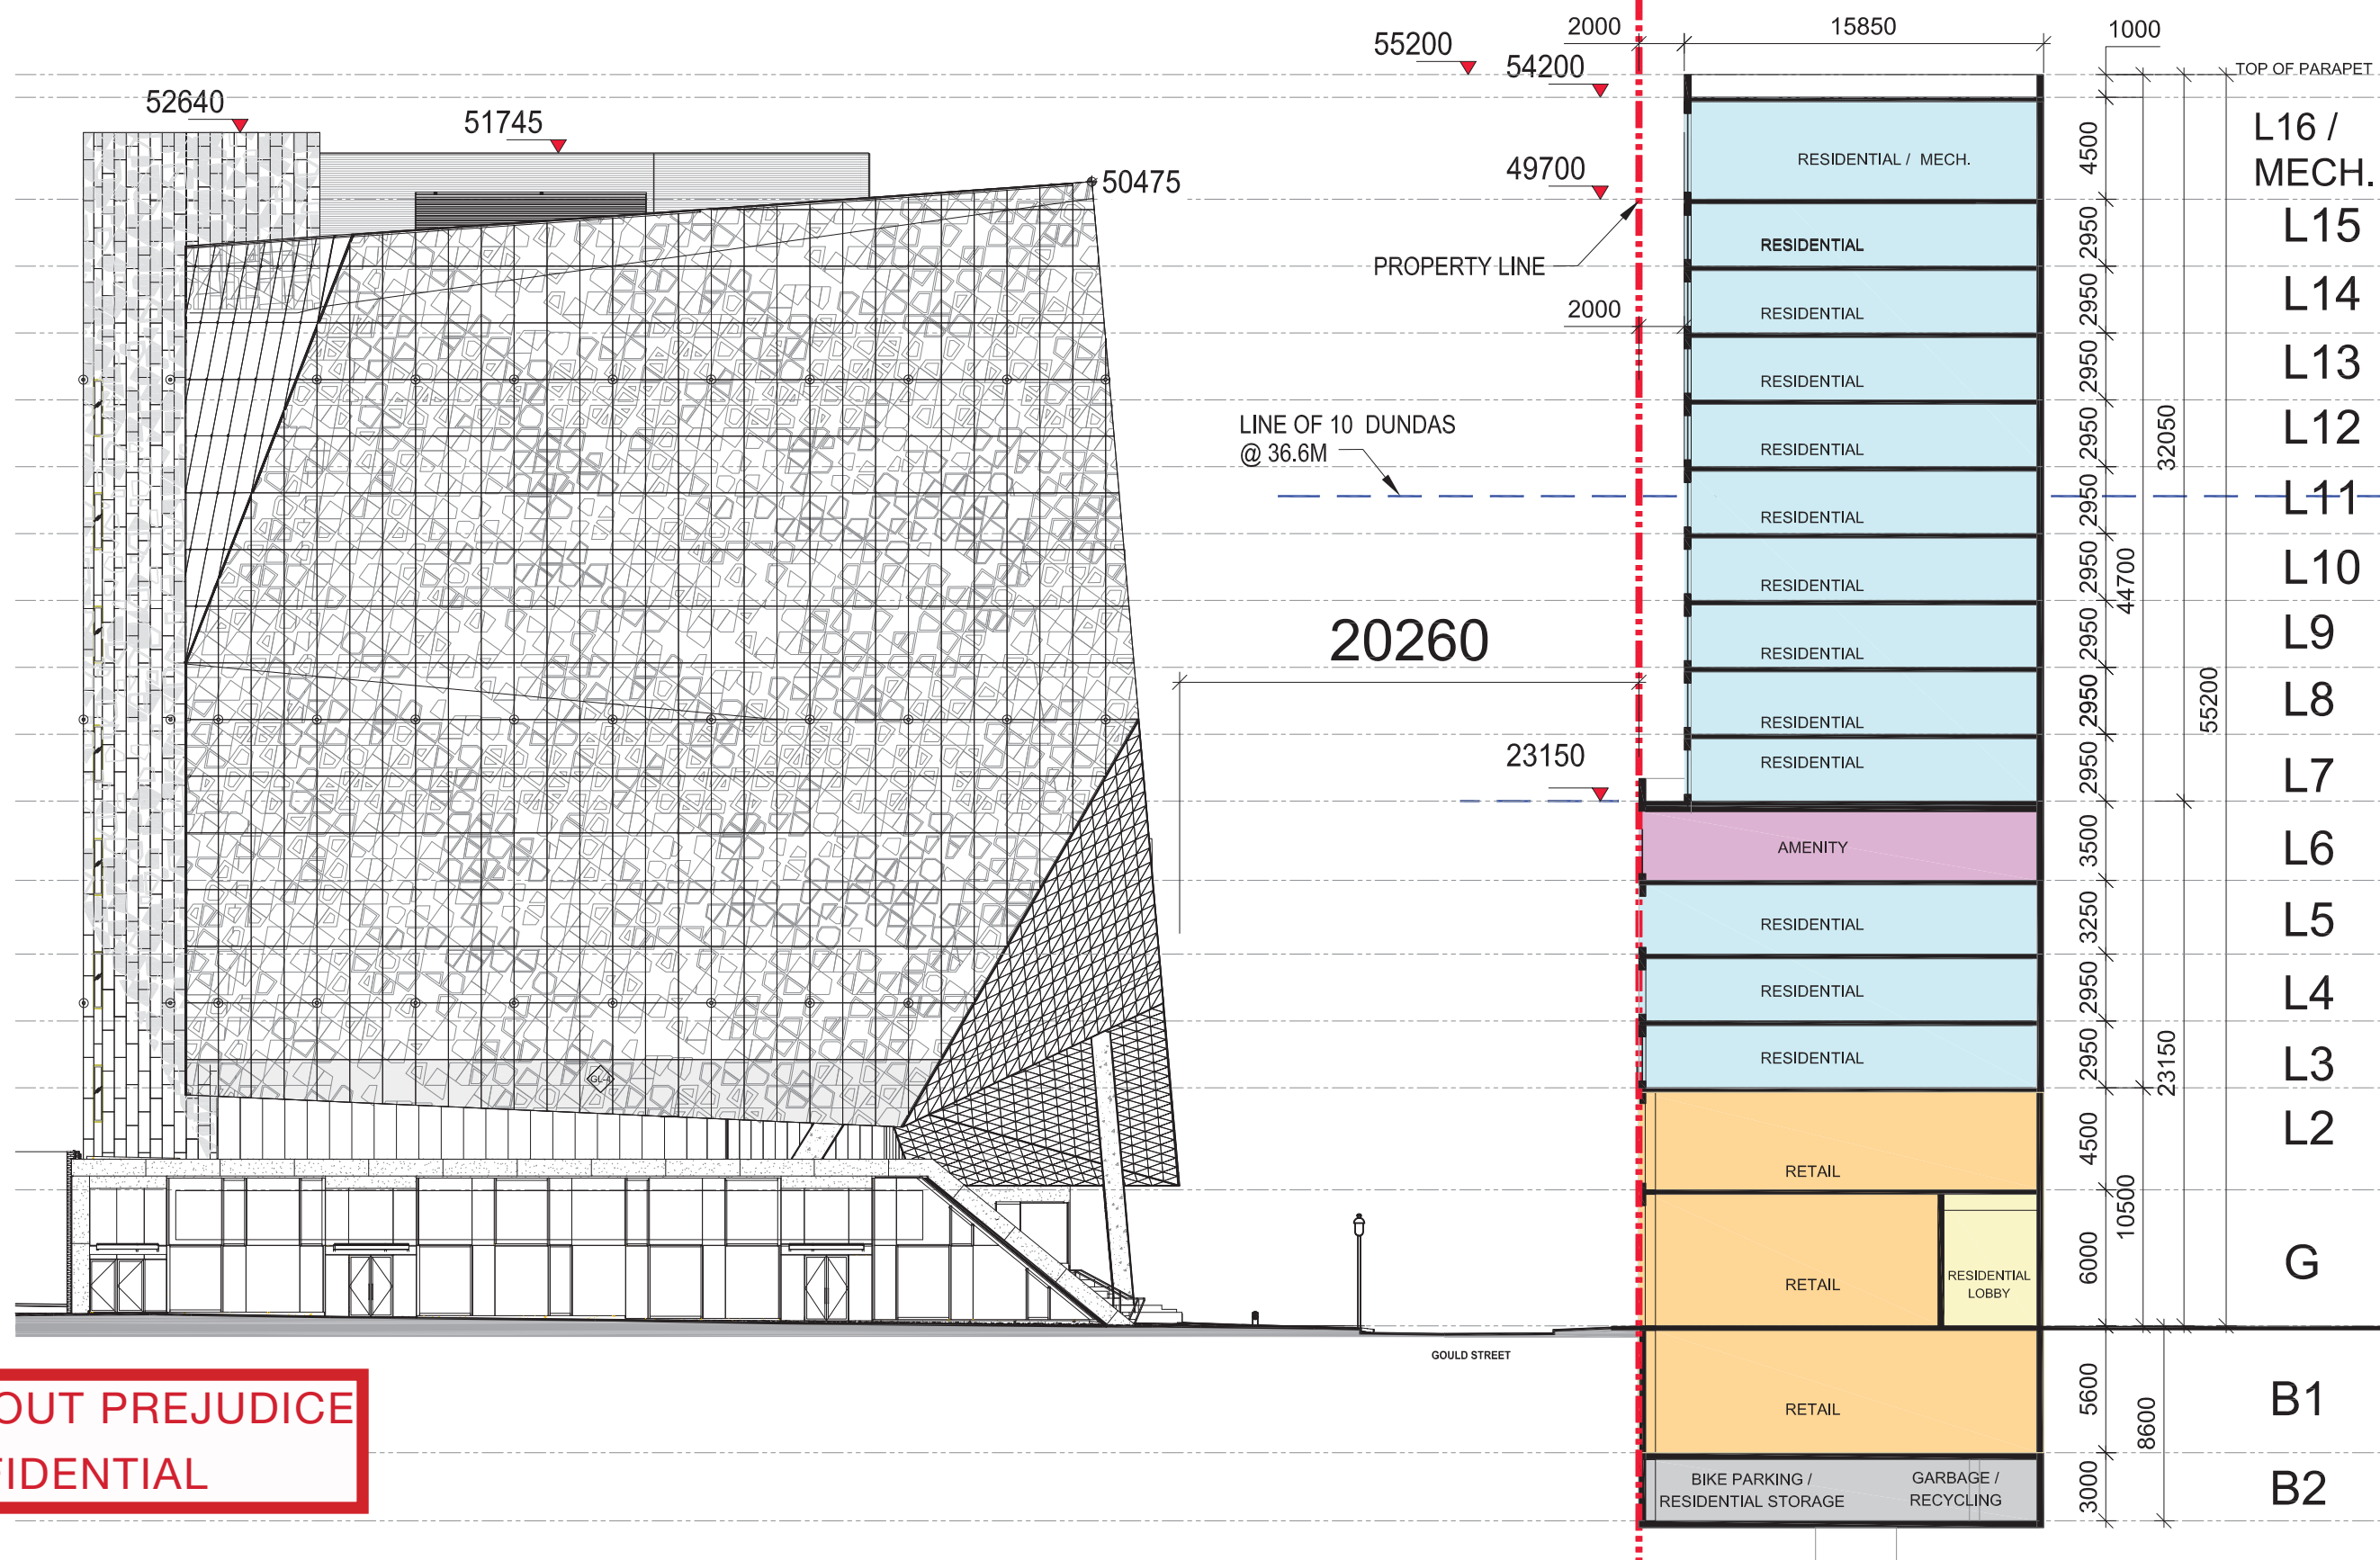


**WITHOUT PREJUDICE
CONFIDENTIAL**

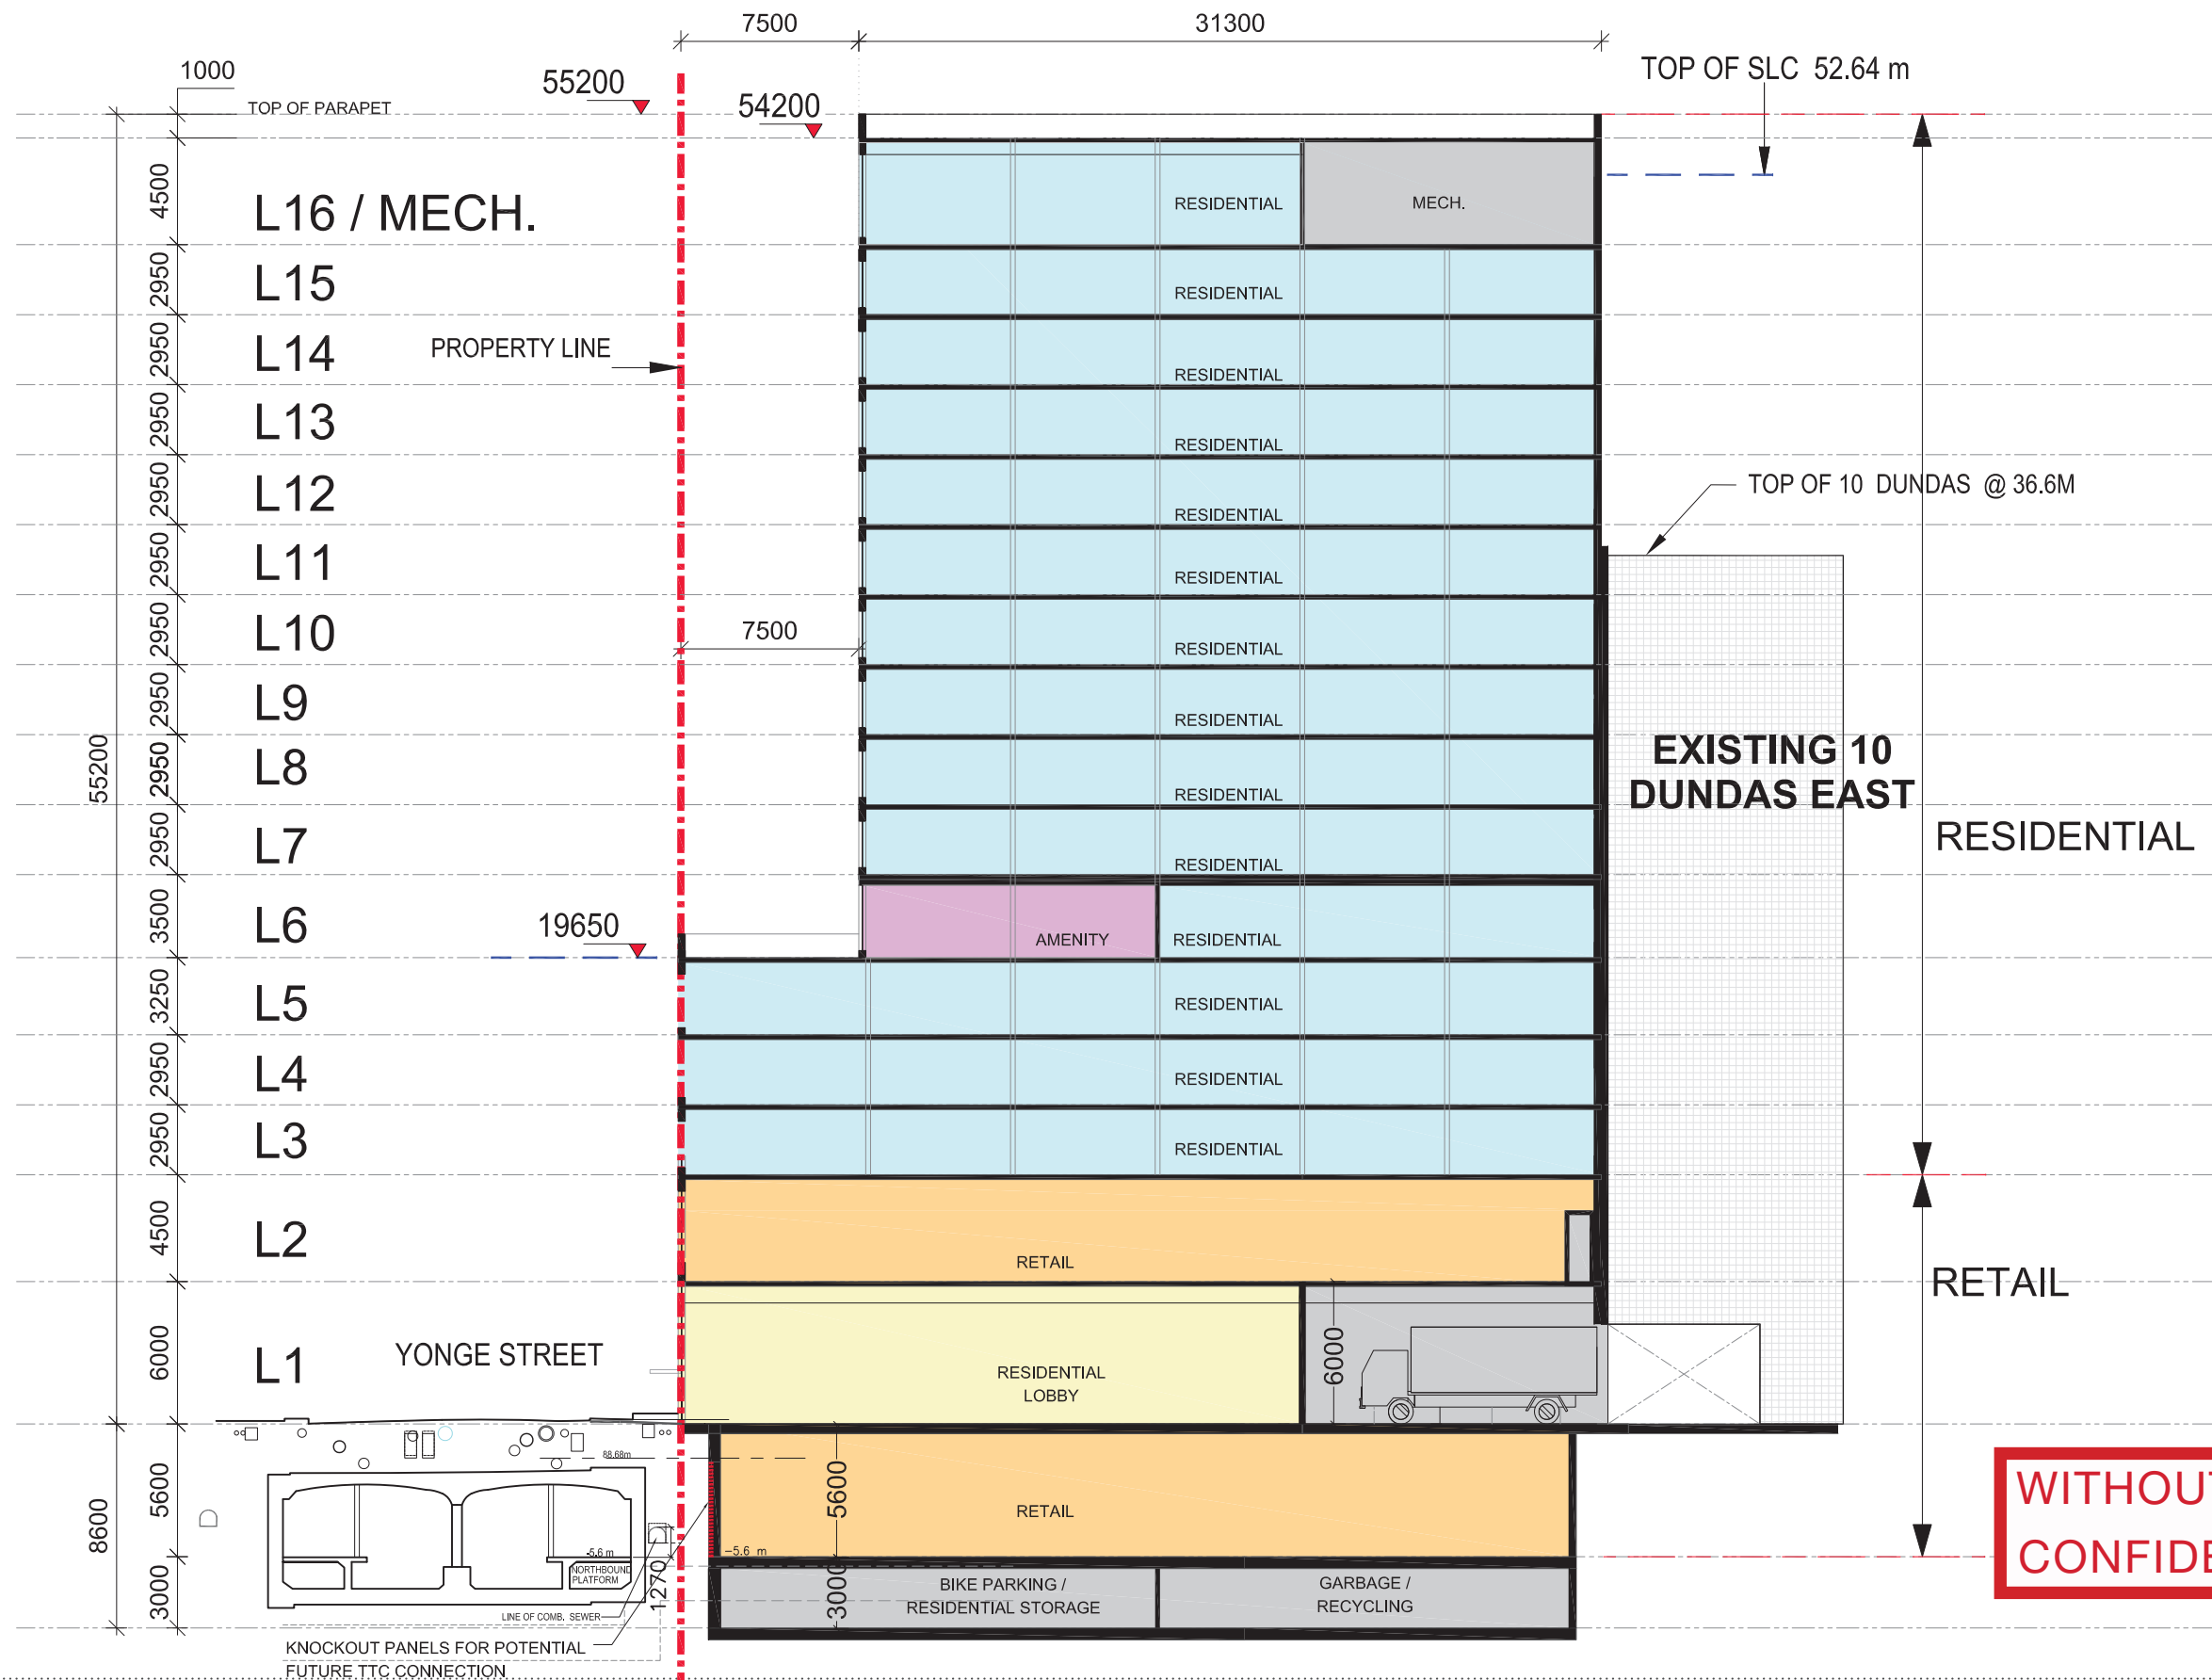


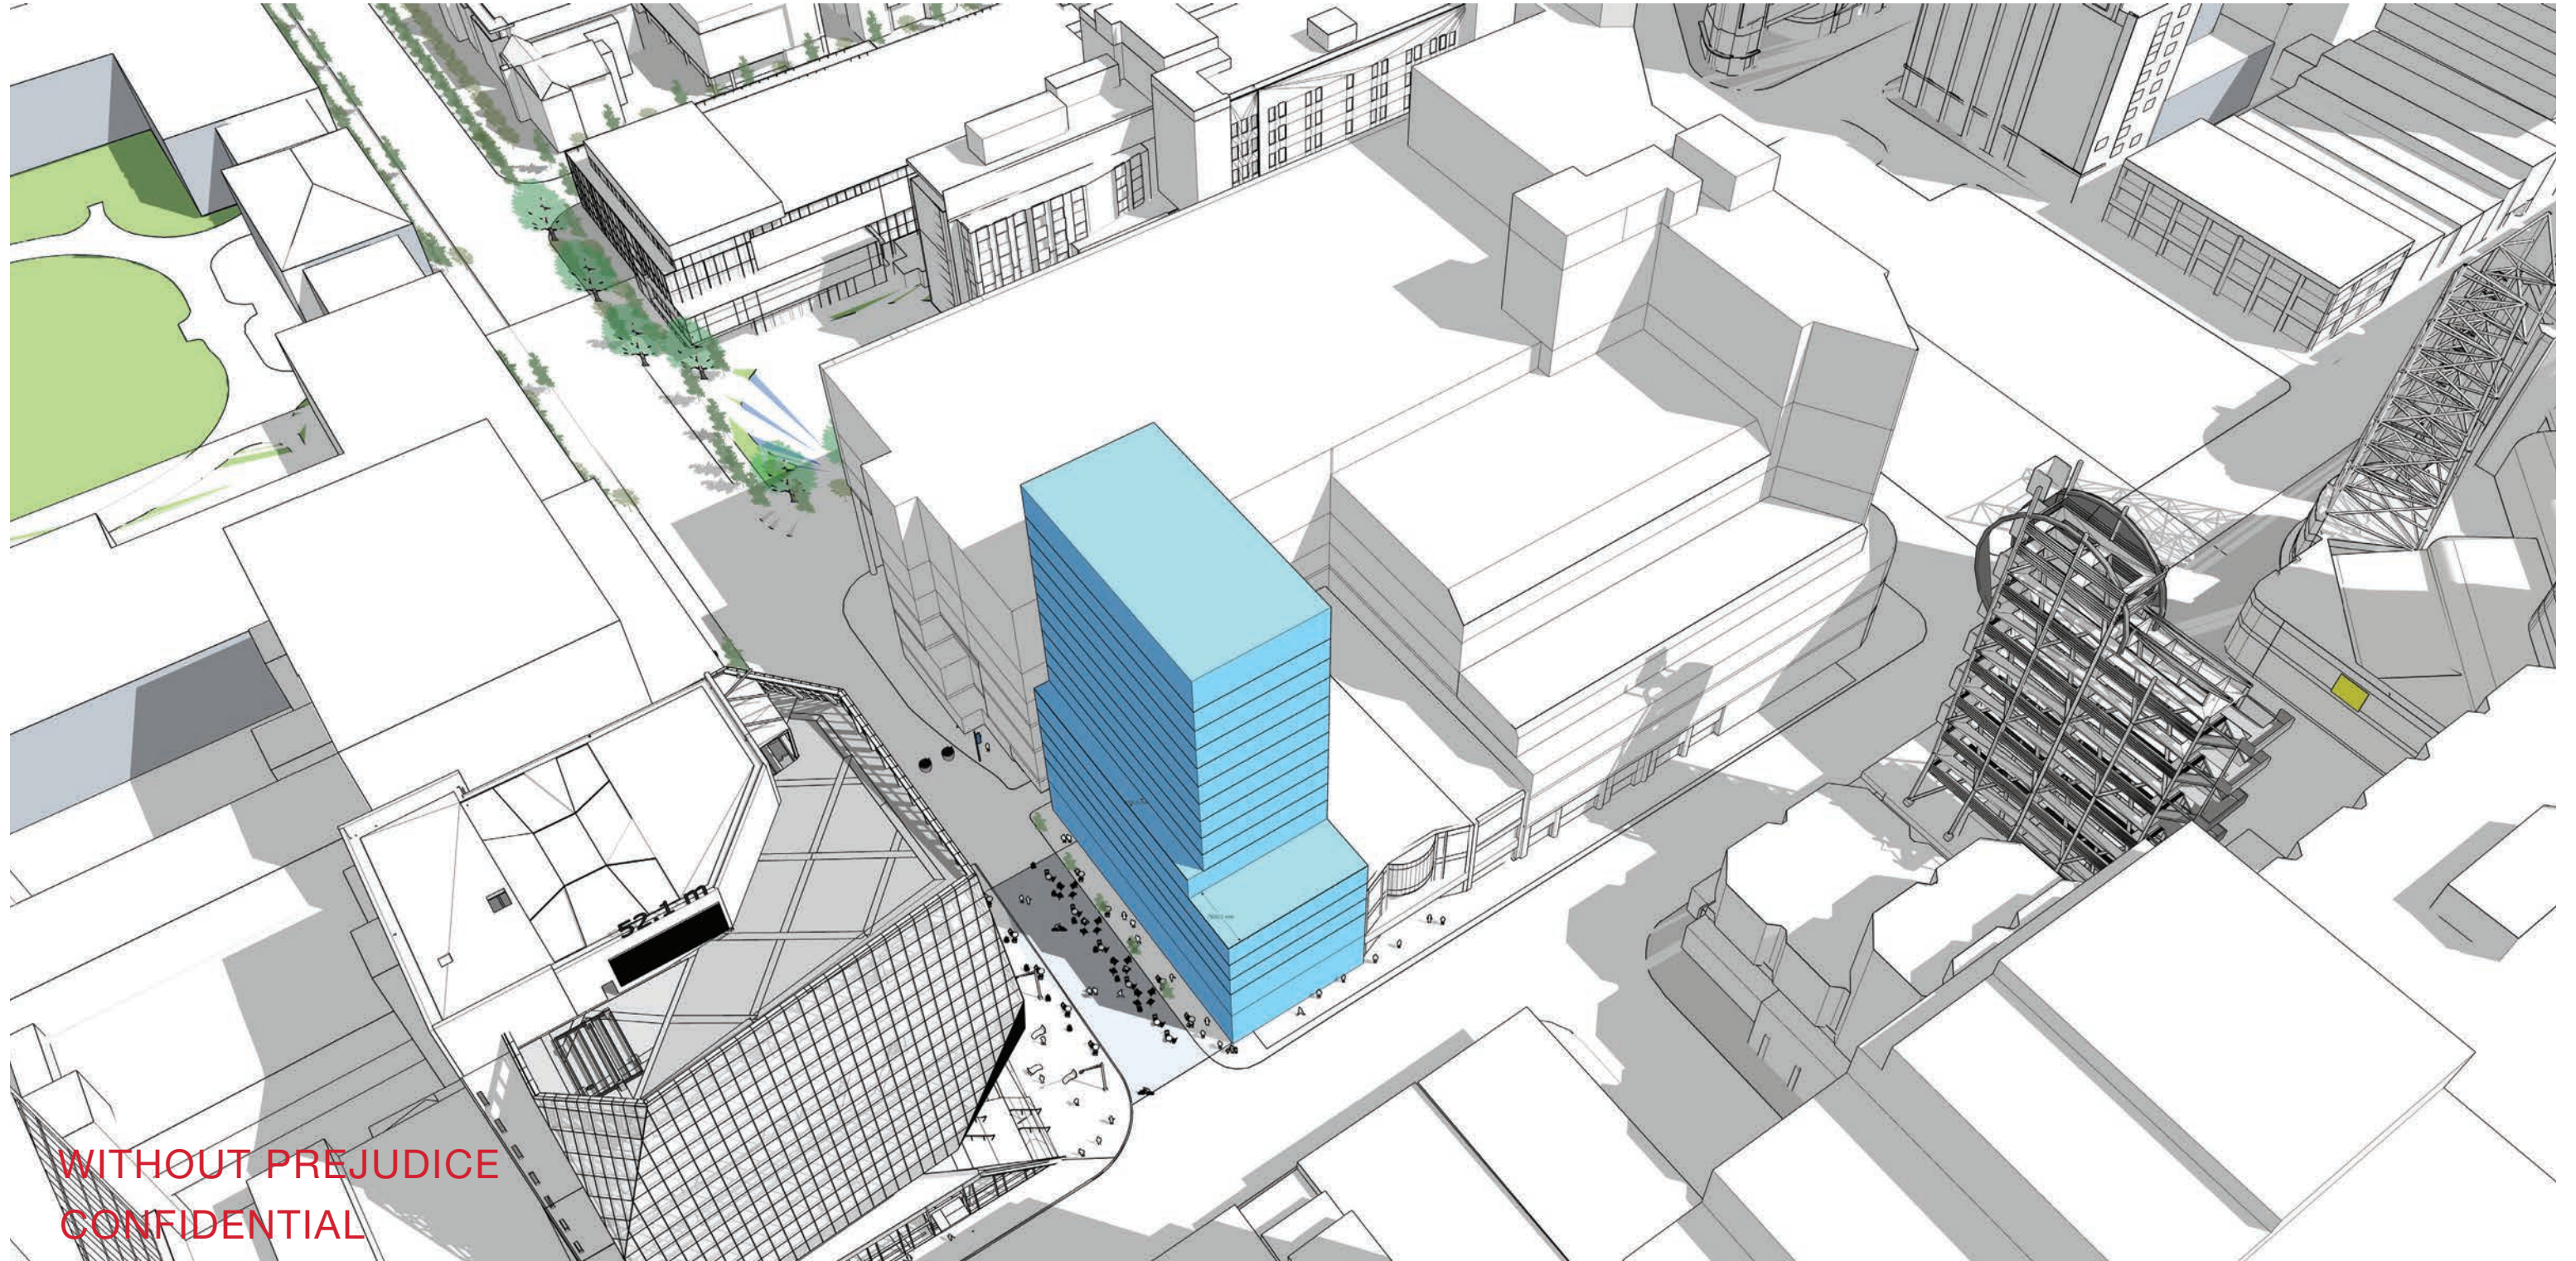

WITHOUT PREJUDICE
CONFIDENTIAL

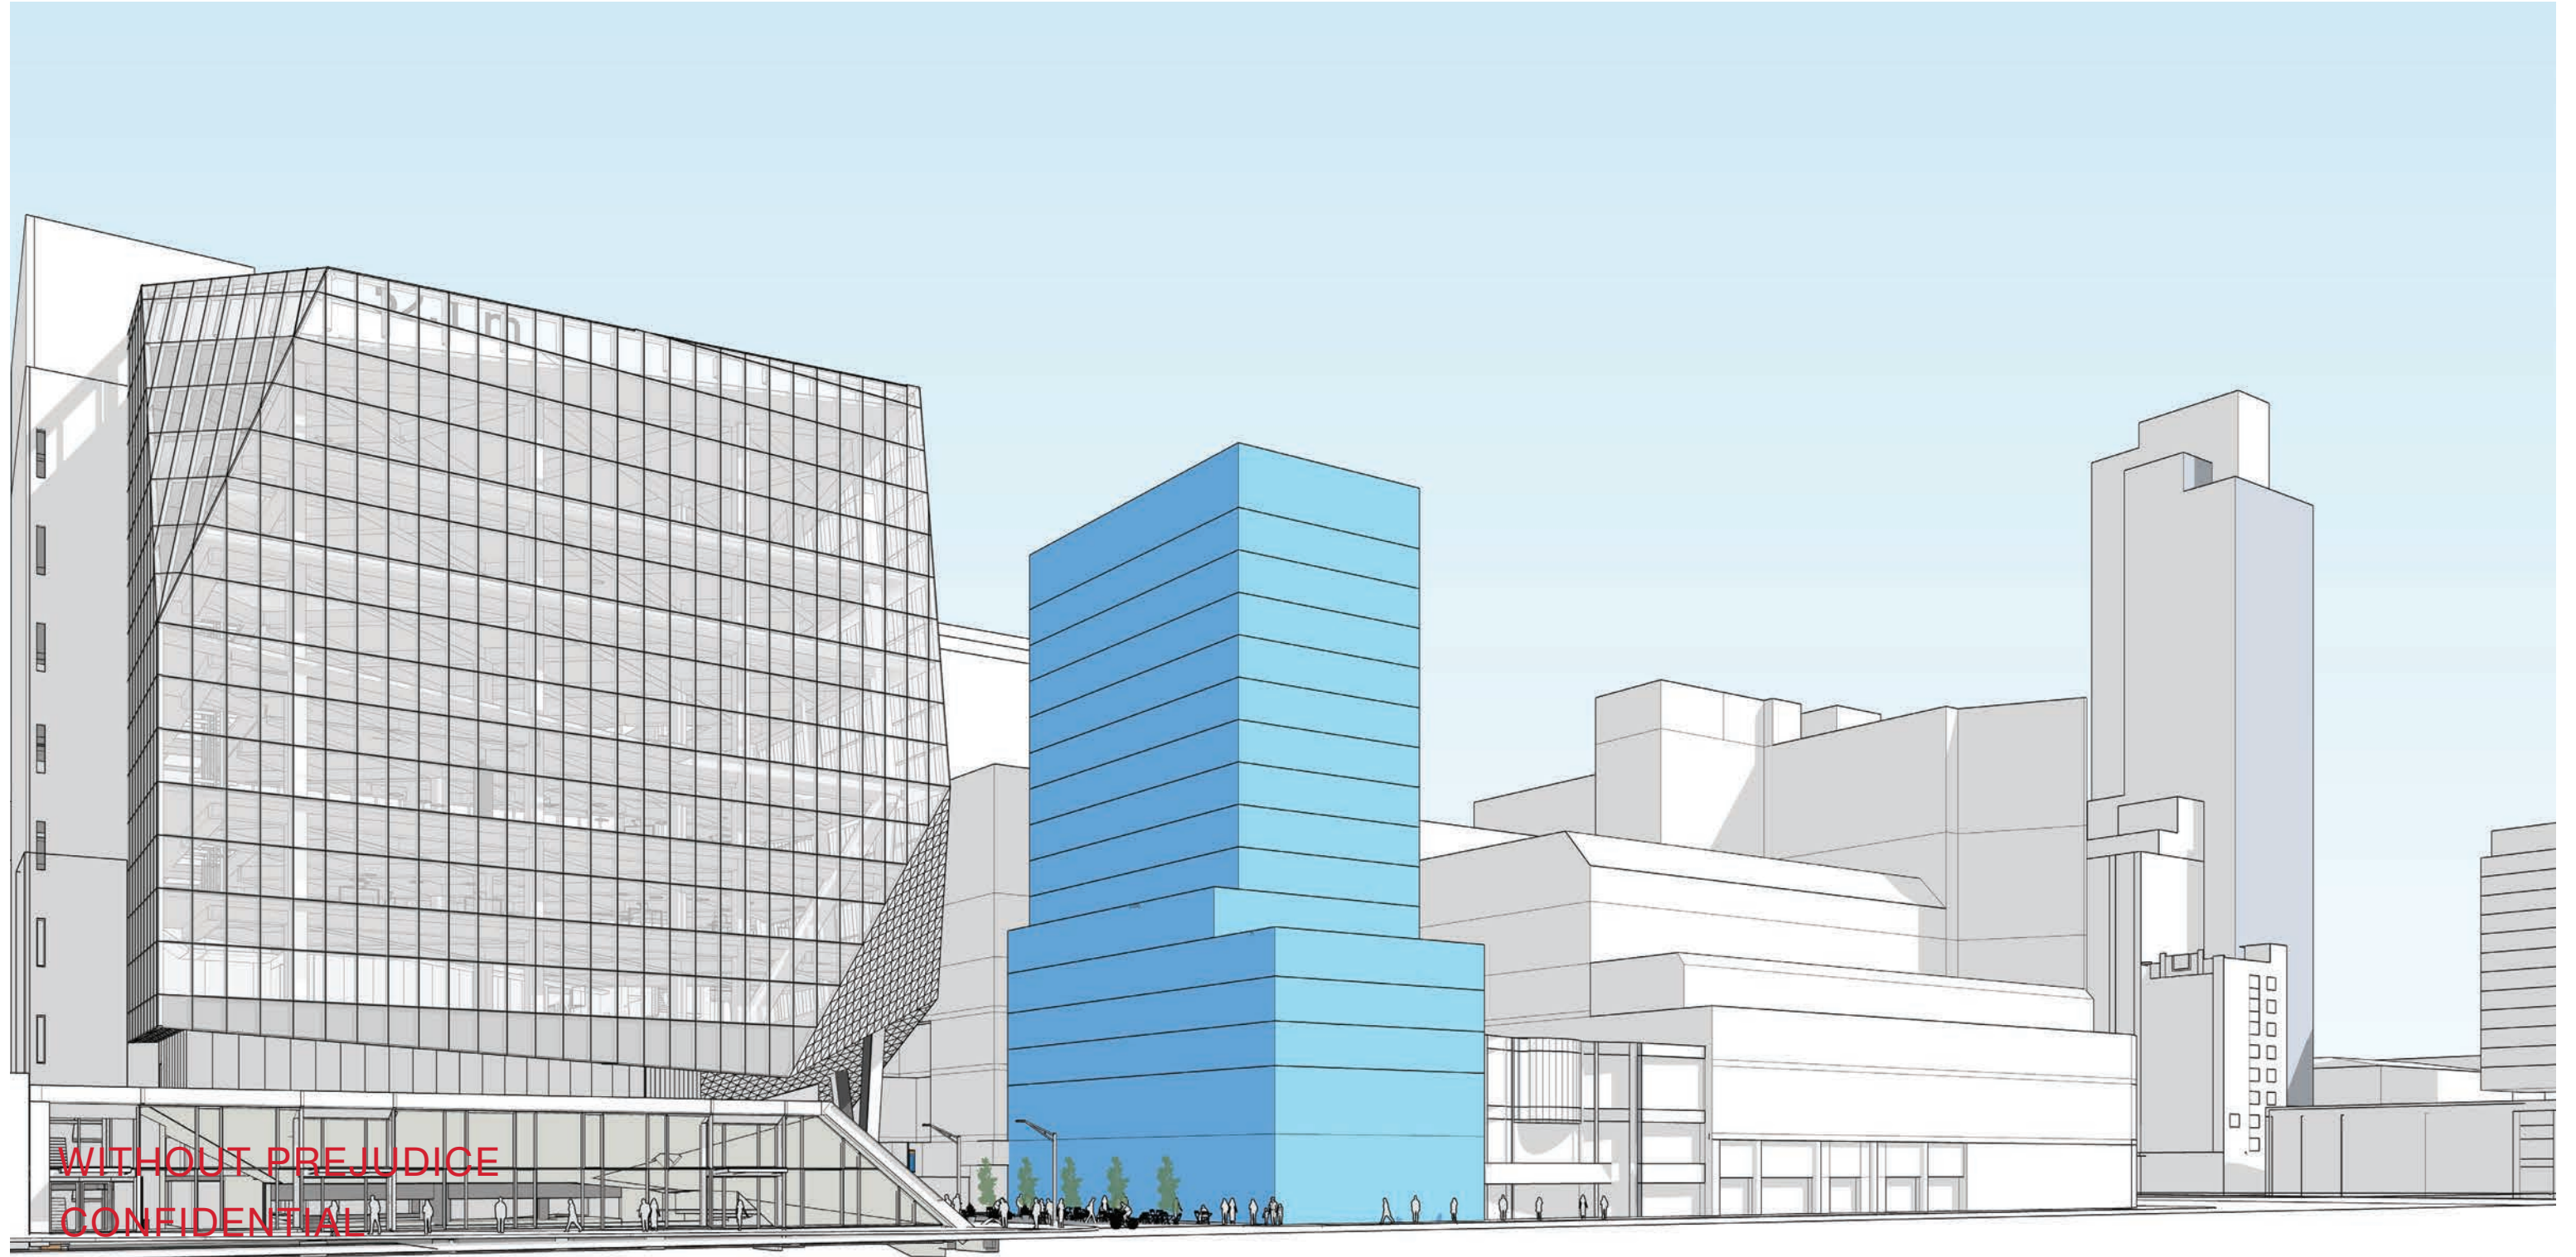

WITHOUT PREJUDICE
CONFIDENTIAL

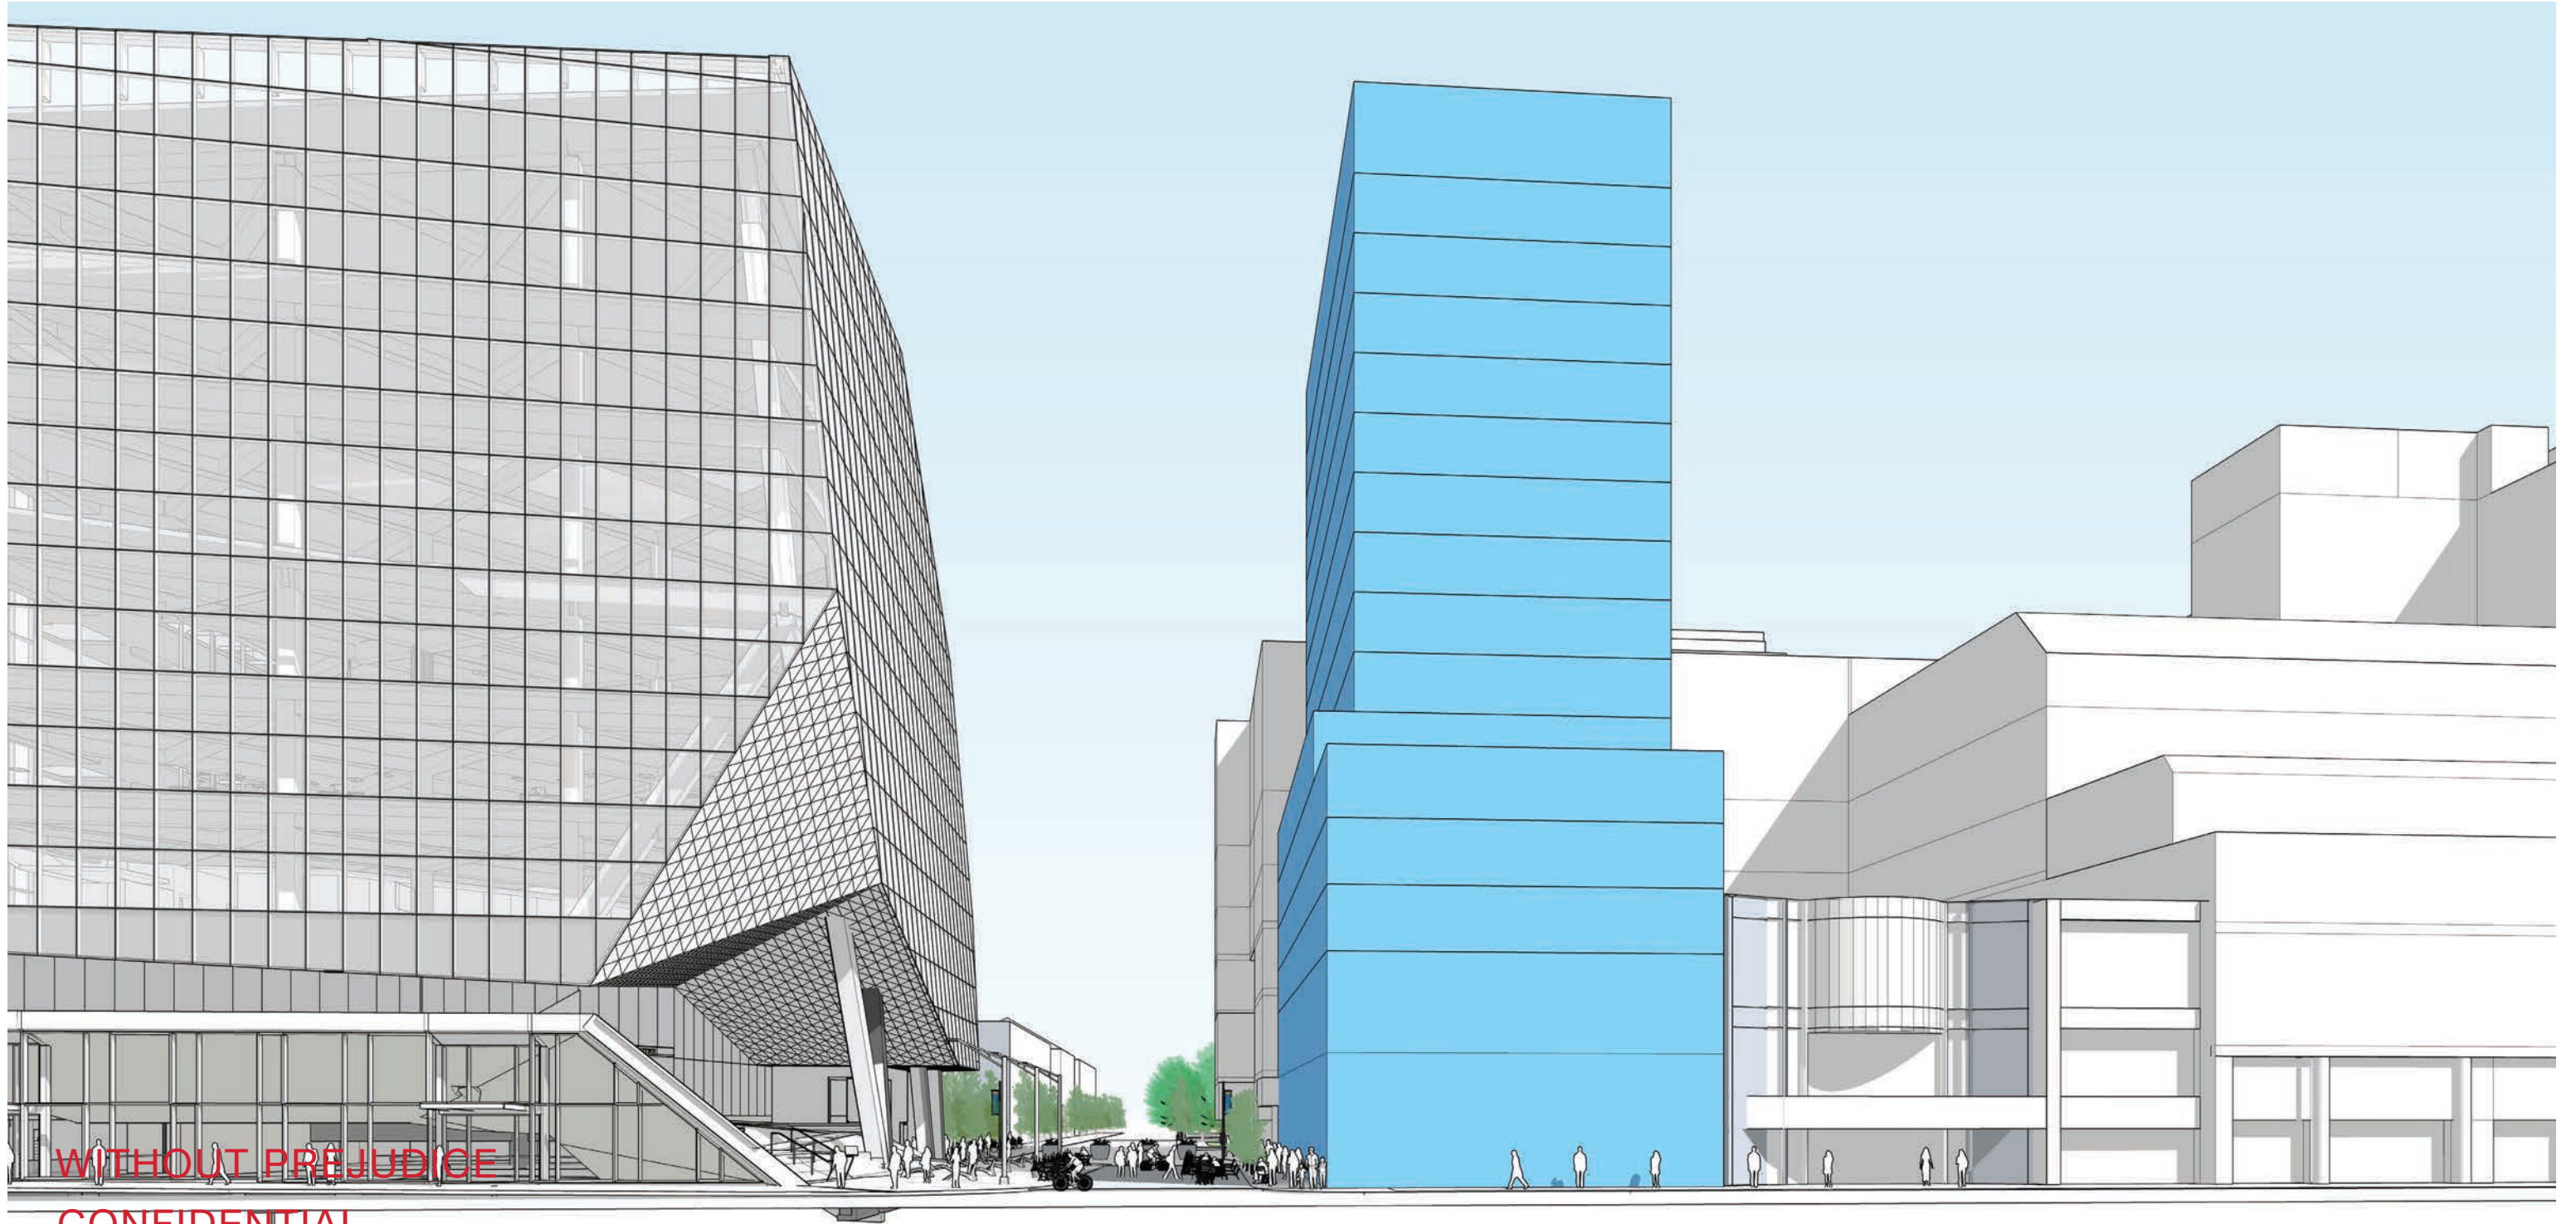

WITHOUT PREJUDICE

CONFIDENTIAL



The Lalani Group.
Real Estate Acquisitions, Financing and Development


Bousfields Inc.
PLAN | DESIGN | ENGAGE



PROJECT #18-1-069
2022-02-23

335 YONGE STREET _16 STOREYS_54.2M
UPDATED DRAWING PACKAGE

GOULED ST. CORRIDOR

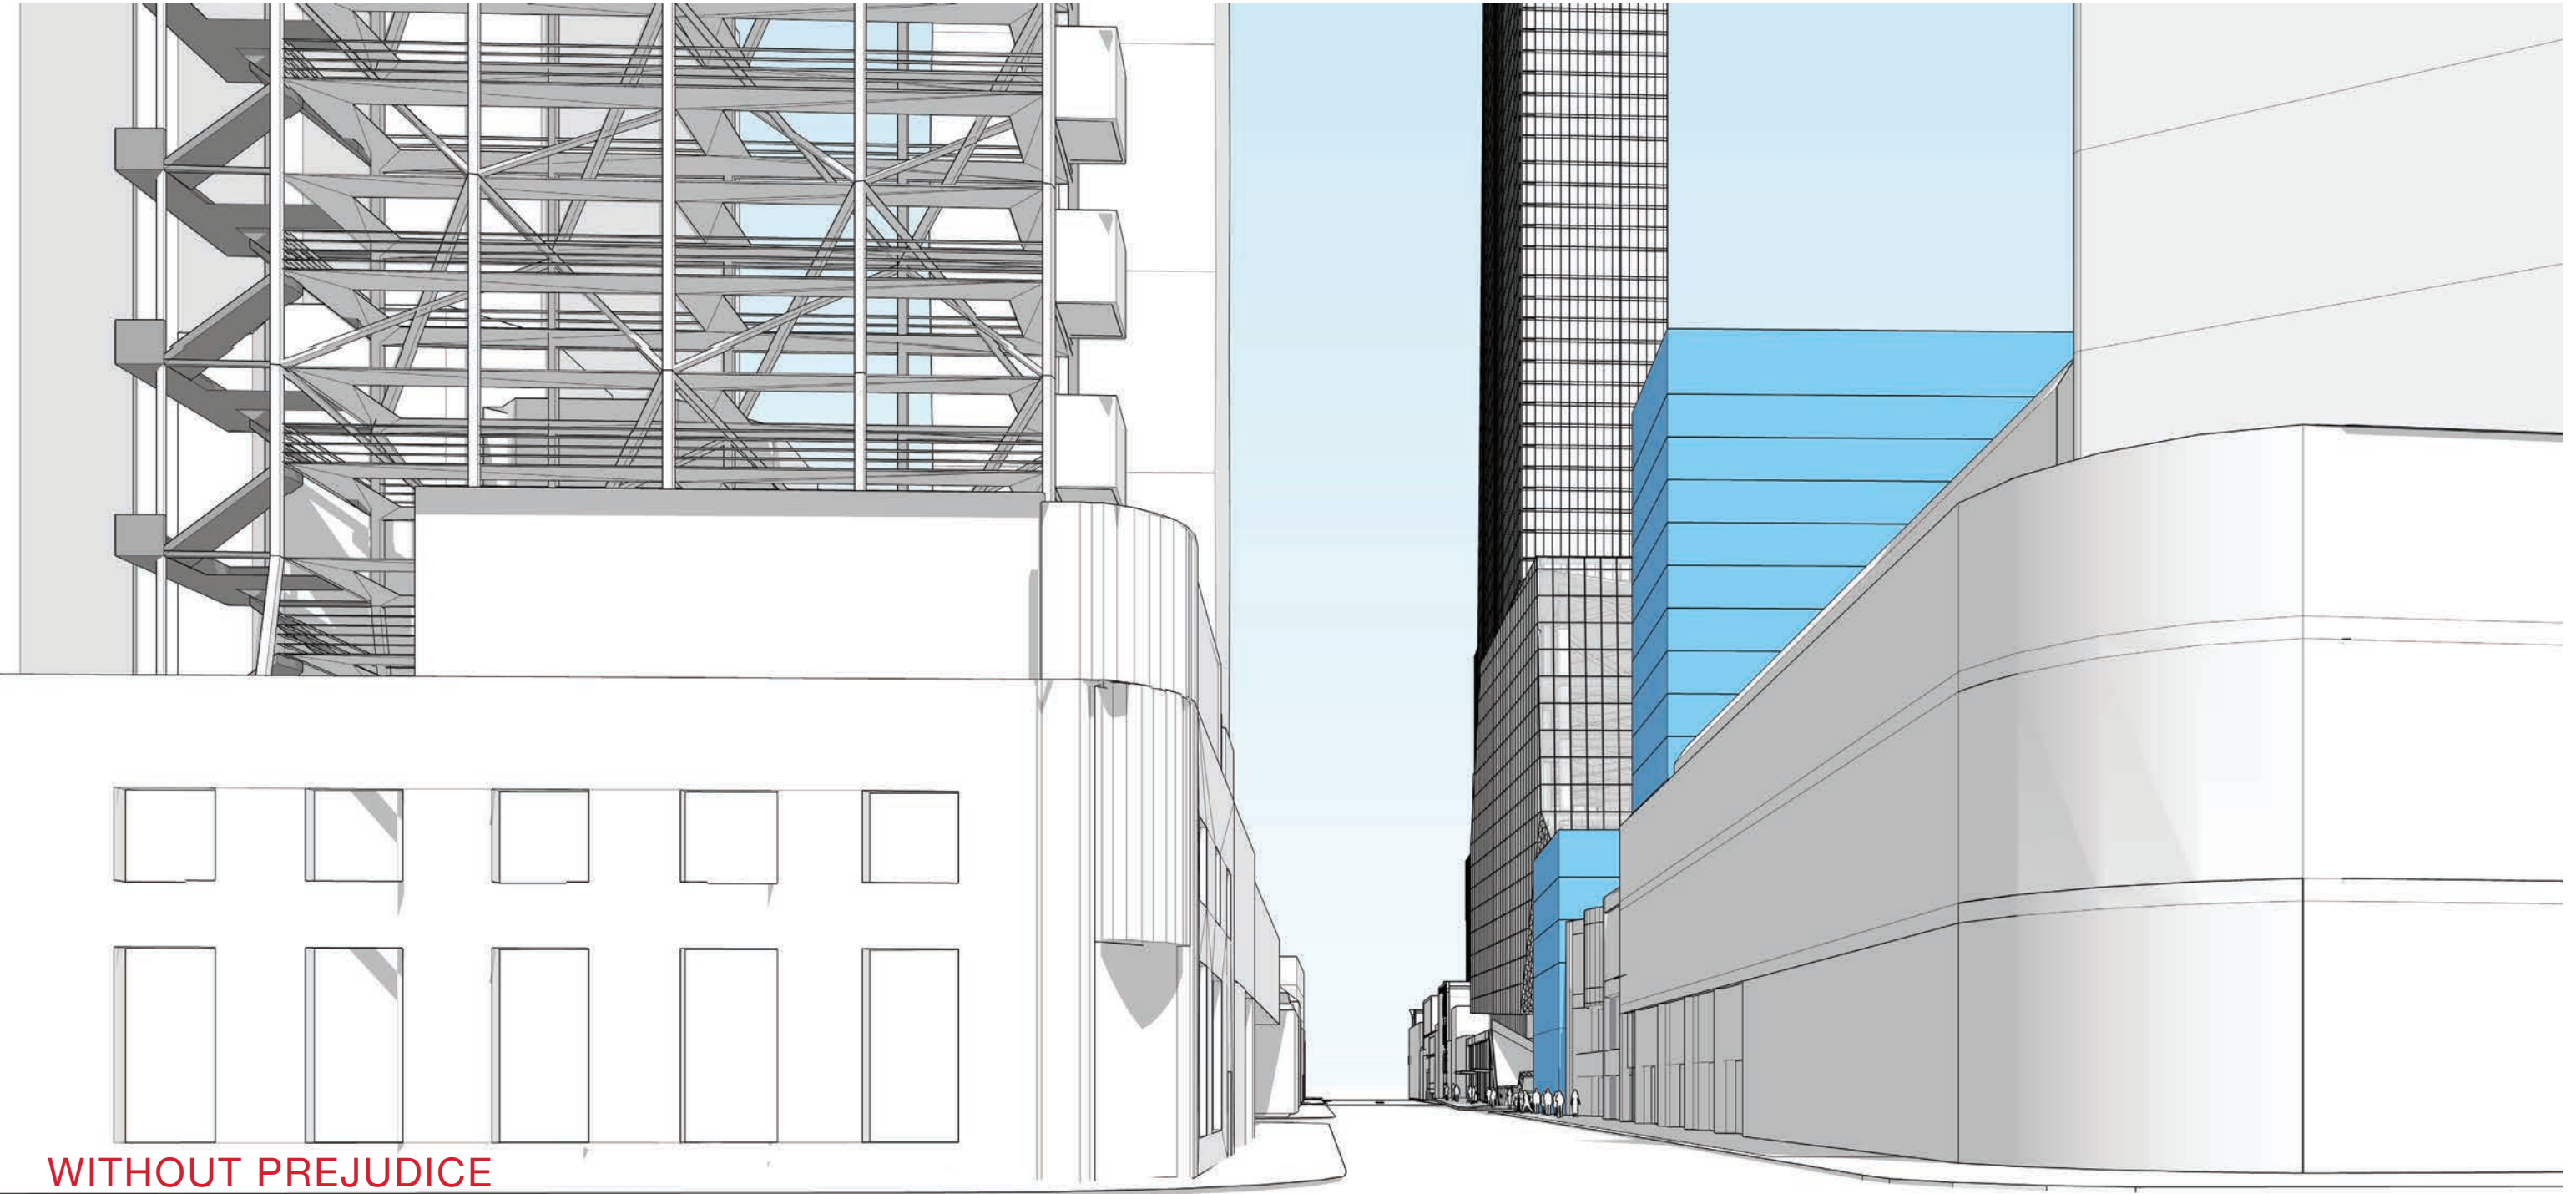

WITHOUT PREJUDICE
CONFIDENTIAL