

LIGHTING NOTE
ALL EXTERIOR LIGHT FIXTURES WILL BE DARK SKY COMPLIANT.



- Legend**
- LARGE DECIDUOUS TREE
 - ORNAMENTAL DECIDUOUS TREE
 - CONIFEROUS TREE
 - MIXED PLANTING BED
 - NATIVE SPECIES PLANTING BED
 - NATIVE SEEDING MIX
 - SOD
 - PEDESTRIAN UNIT PAVING

No	Date	Revisions	By
4	01-10-2022	Re-Issued for ZBA - TRCA Dripline Revision	CKA
3	12-10-2021	Issued for ZBA Resubmission	CKA
2	05-31-2021	Issued for SPA	CKA
1	08-11-2020	Issued for ZBA	CKA




the mbtw group
Landscape Architecture • Urban Design • Design Services • Construction Management
255 Warden Ave., Unit 141, Toronto, Ontario, Canada M6H 1S9
T: (416) 441-7767 F: (416) 441-1883 www.mbtw.com

Project Name: **630 Finch**
630 Finch Ave E

Municipality: **City of Toronto**



Sheet Title: **Landscape Plan (TRCA) Ground Level**

Designed: CKA	Drawn: MH / RA	Scale: 1:250	Drawing No.: L-1aTR
Date of Drawing: May 2020	Job No.: TR176		

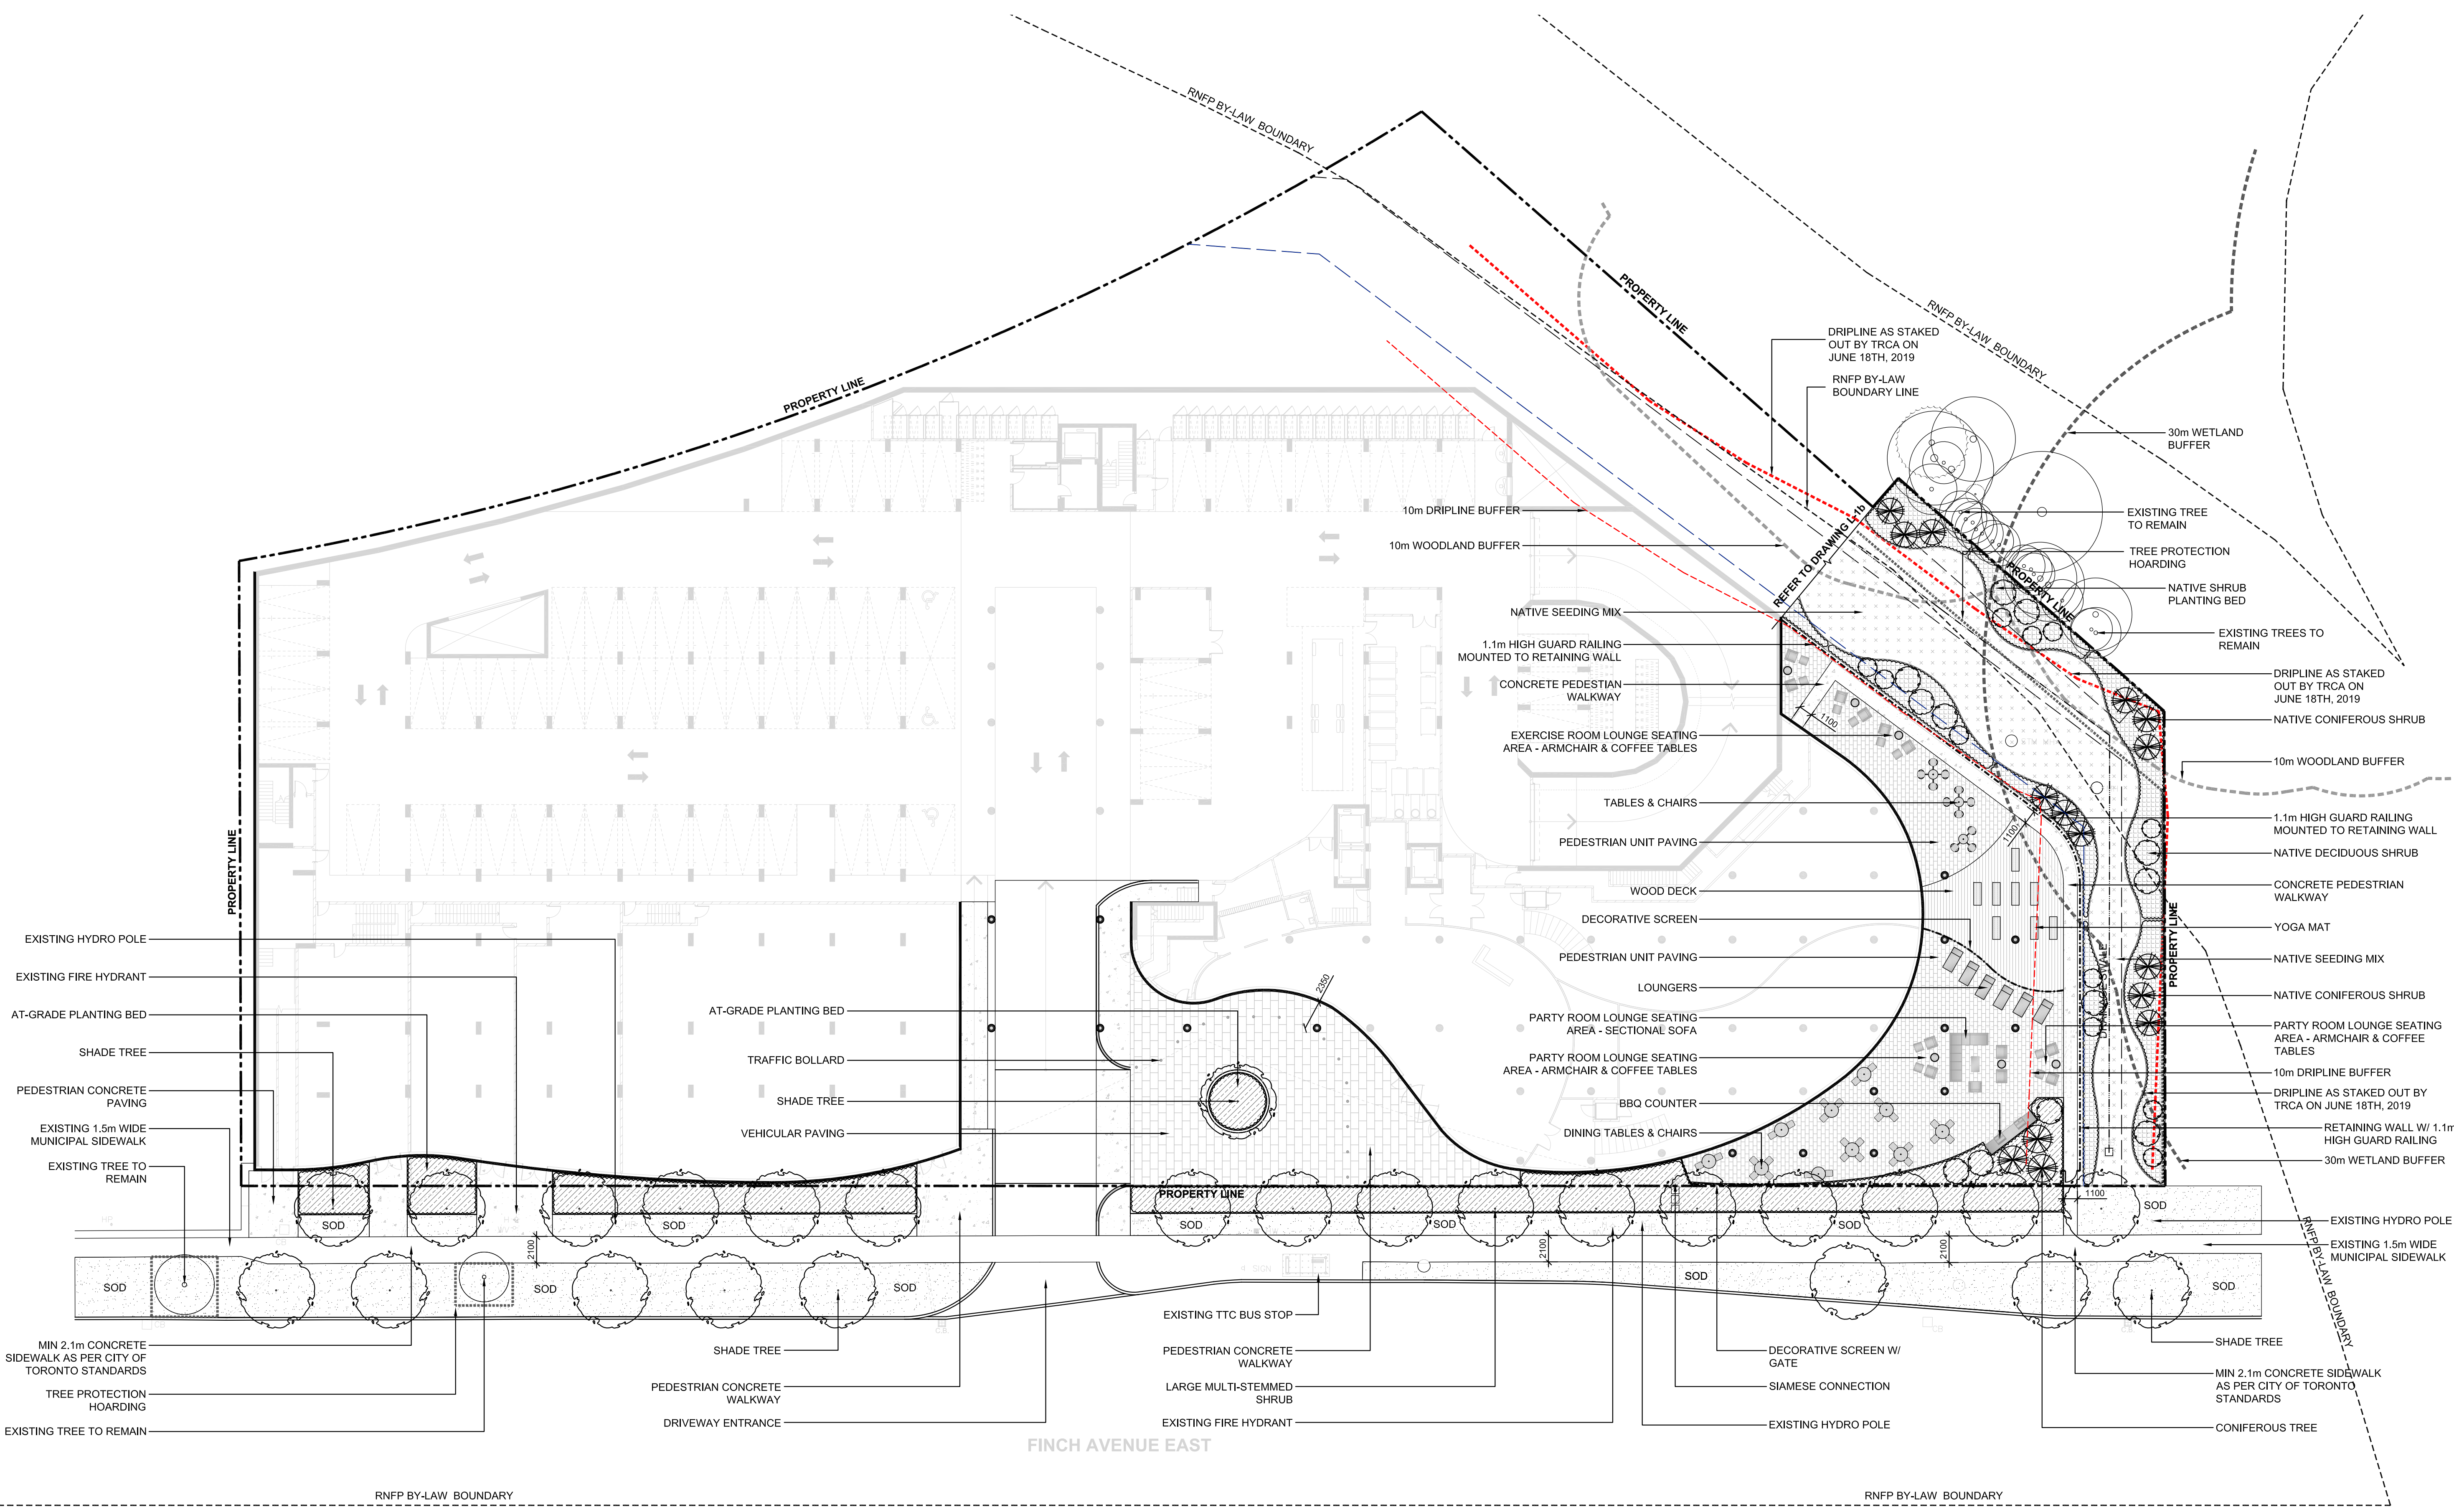


C:\Users\MBT\OneDrive\Documents\630 Finch\630_Finch_Visual\2022 - Project\630_Finch_Visual_2022 - Project\630_Visual\630_Visual.dwg File: 24, 2022 6:20pm

LIGHTING NOTE
ALL EXTERIOR LIGHT FIXTURES WILL BE DARK SKY COMPLIANT.

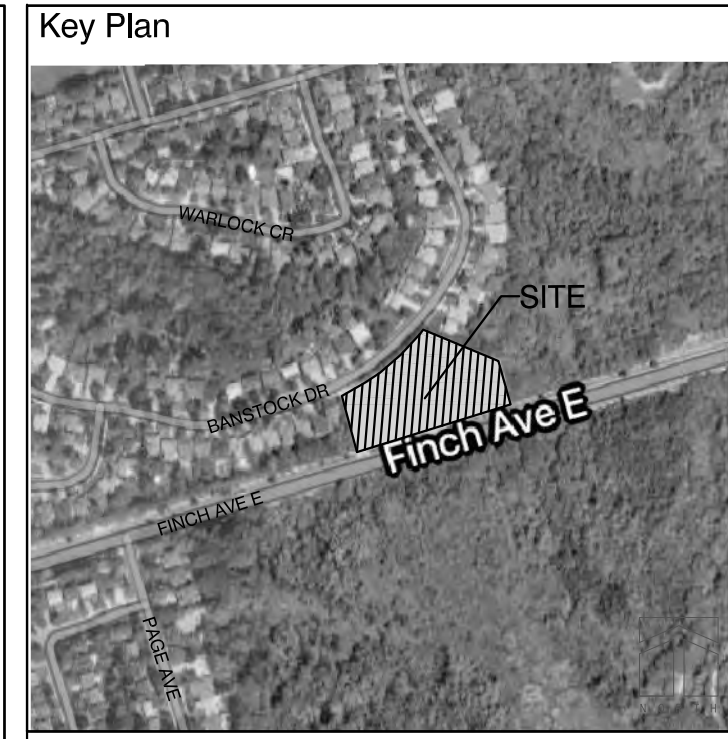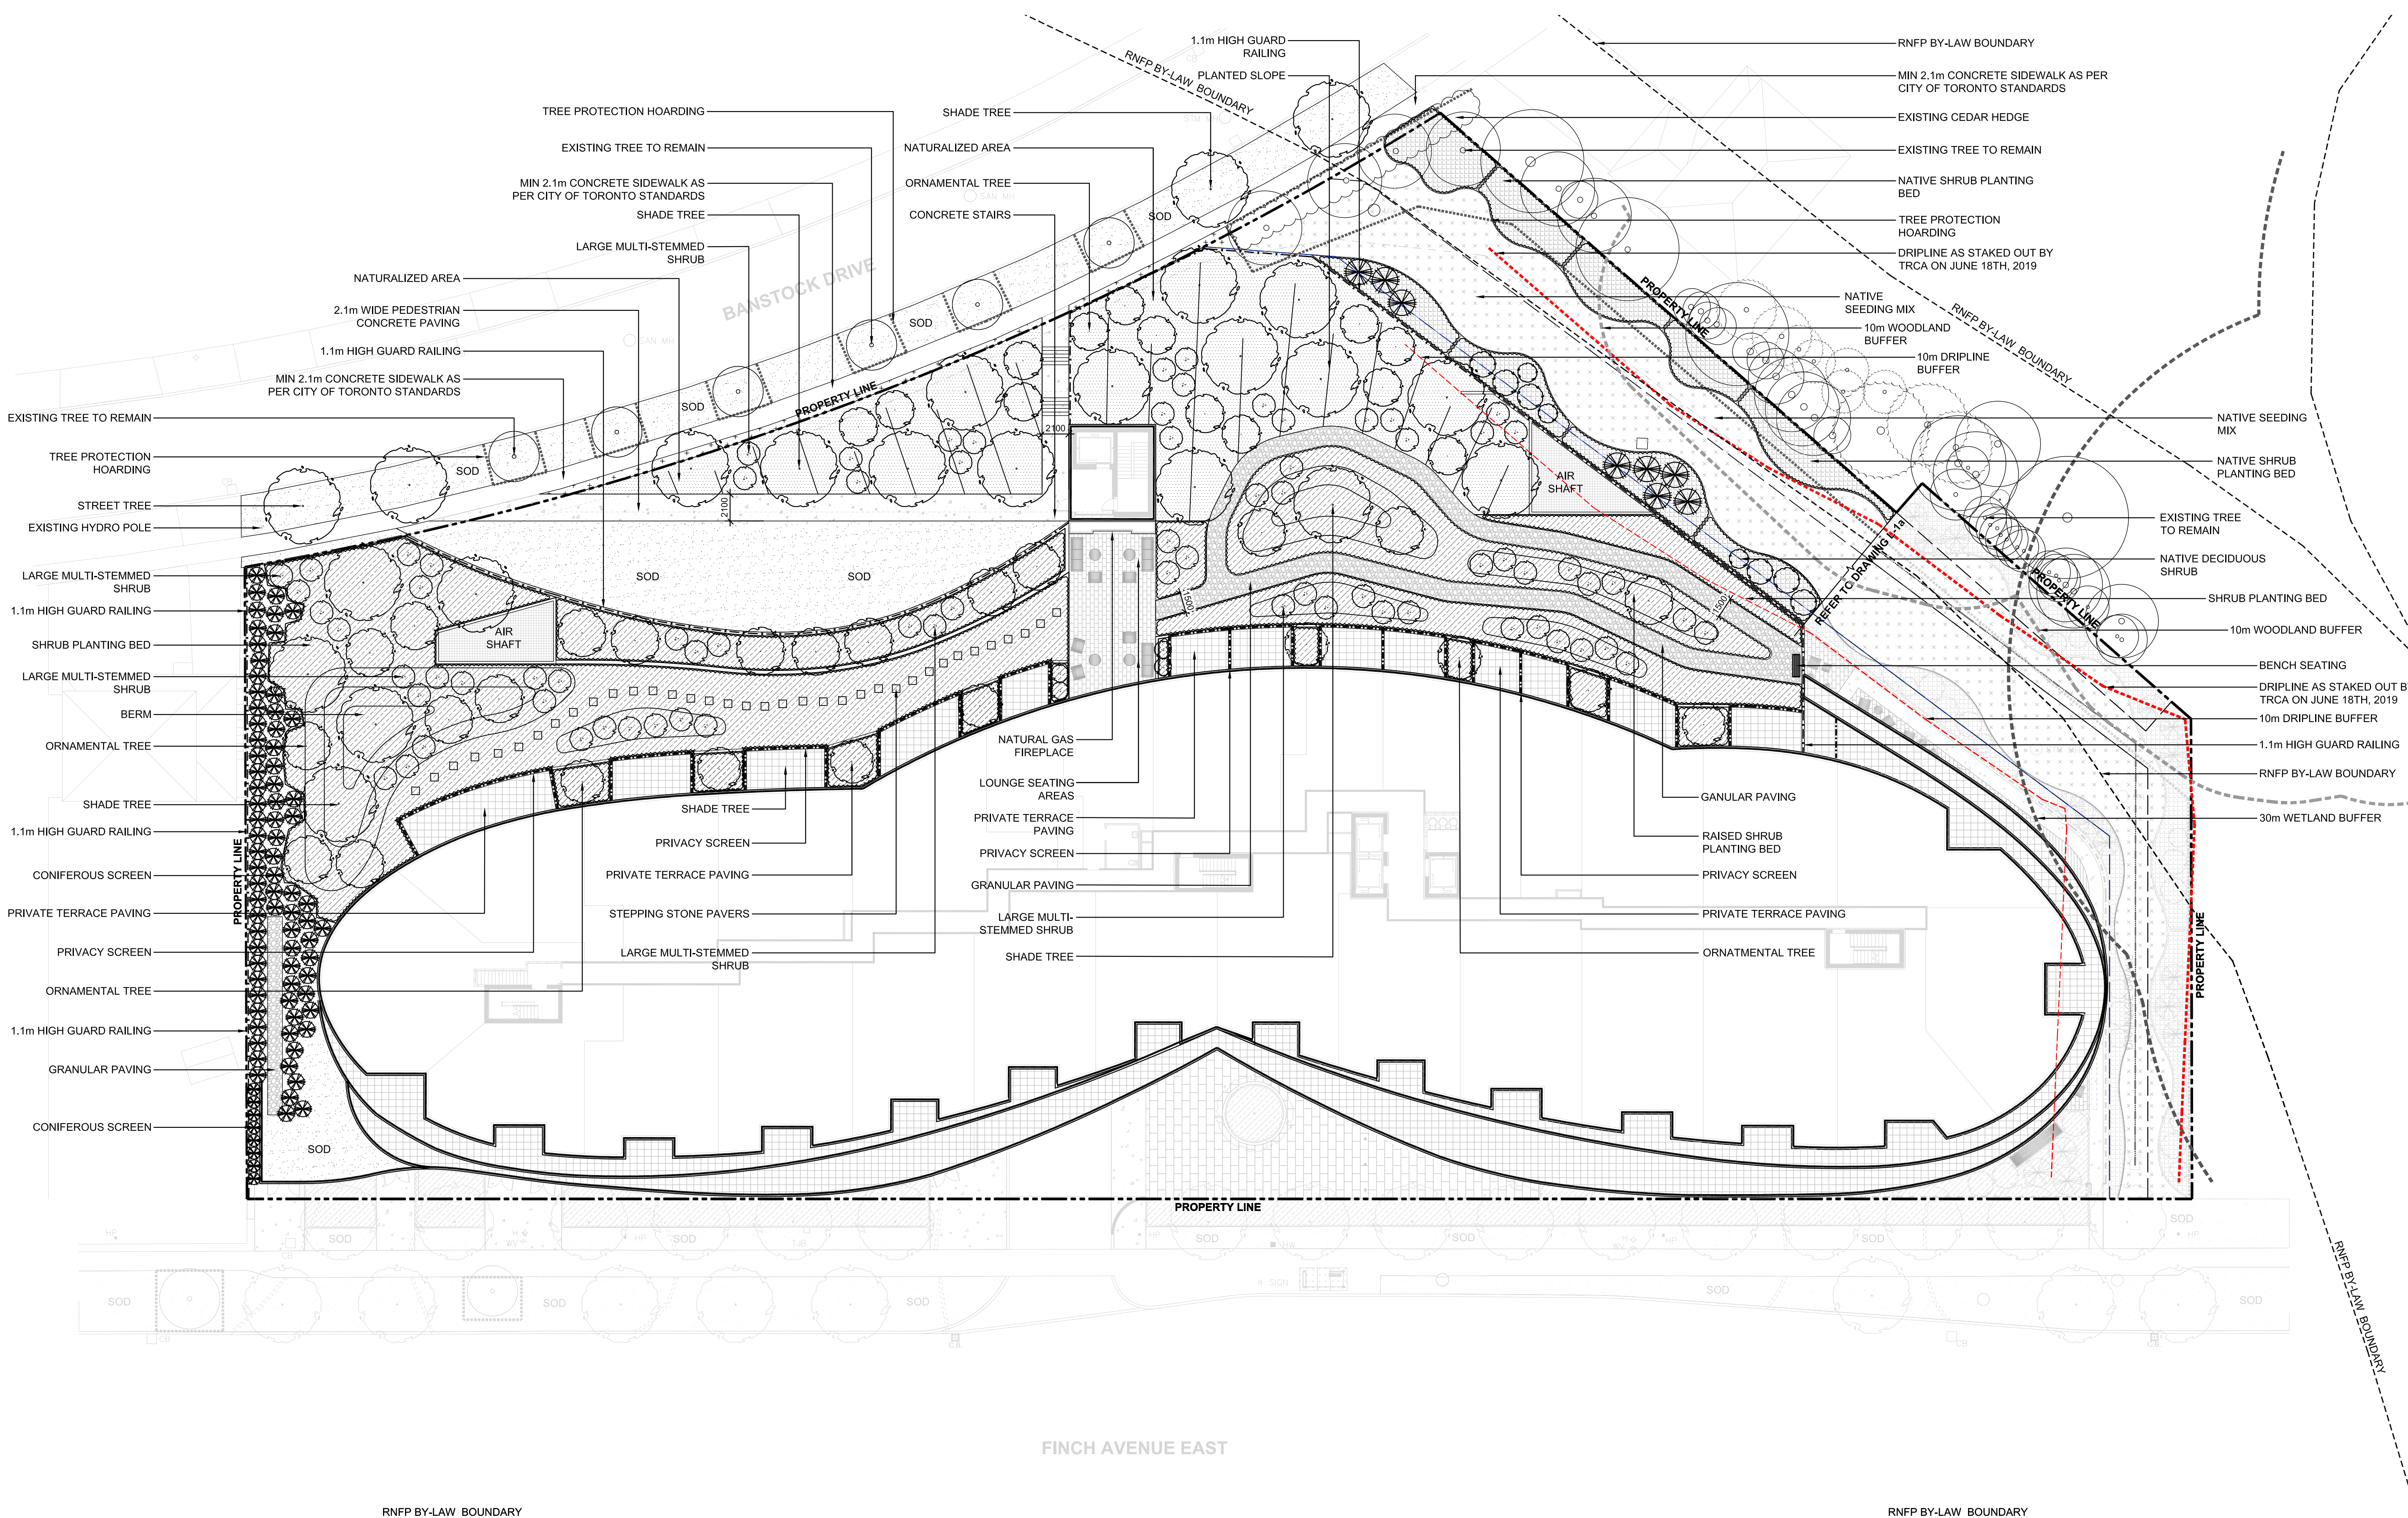

- Legend**
- LARGE DECIDUOUS TREE
 - ORNAMENTAL DECIDUOUS TREE
 - CONIFEROUS TREE
 - LARGE MULTI-STEMMED DECIDUOUS SHRUB
 - MIXED PLANTING BED
 - NATIVE SPECIES PLANTING BED
 - NATIVE SEEDING MIX
 - SOD
 - AMENITY TERRACE UNIT PAVING
 - PRIVATE TERRACE UNIT PAVING
 - BEACH STONE PAVING

No	Date	Revisions	By
4	01-10-2022	Re-Issued for ZBA - TRCA Dripline Revision	CKA
3	12-10-2021	Issued for ZBA Resubmission	CKA
2	05-31-2021	Issued for SPA	CKA
1	08-11-2020	Issued for ZBA	CKA

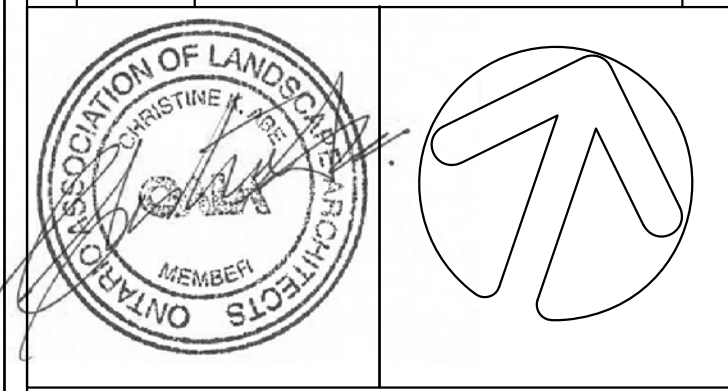

the mbtw group
Landscape Architecture | Urban Design | Design Services | Construction Management | Project Management
255 Warden Ave., Unit 141 Toronto, Ontario, Canada M6H 1S8
T: (416) 441-7767 F: (416) 441-1883 www.mbtw.com

Project Name: **630 Finch**
630 Finch Ave E

Municipality: **City of Toronto**

Sheet Title: **Landscape Plan (TRCA) Level 3**

Designed: CKA	Drawn: MH / RA	Scale: 1:250	Drawing No.: L-1bTR
Date of Drawing: May 2020	Job No.: TR176		

C:\Users\MBT\OneDrive - MBTW Group\Documents\2022\Projects\630 Finch\630 Finch TRCA Level 3.dwg File: 2/4/2022 6:50pm