


\\P_1080\10857\CAD\Study\2018.11.12 [East Tower]\A219_19th FL PLAN.dwg

REDPATH AVE

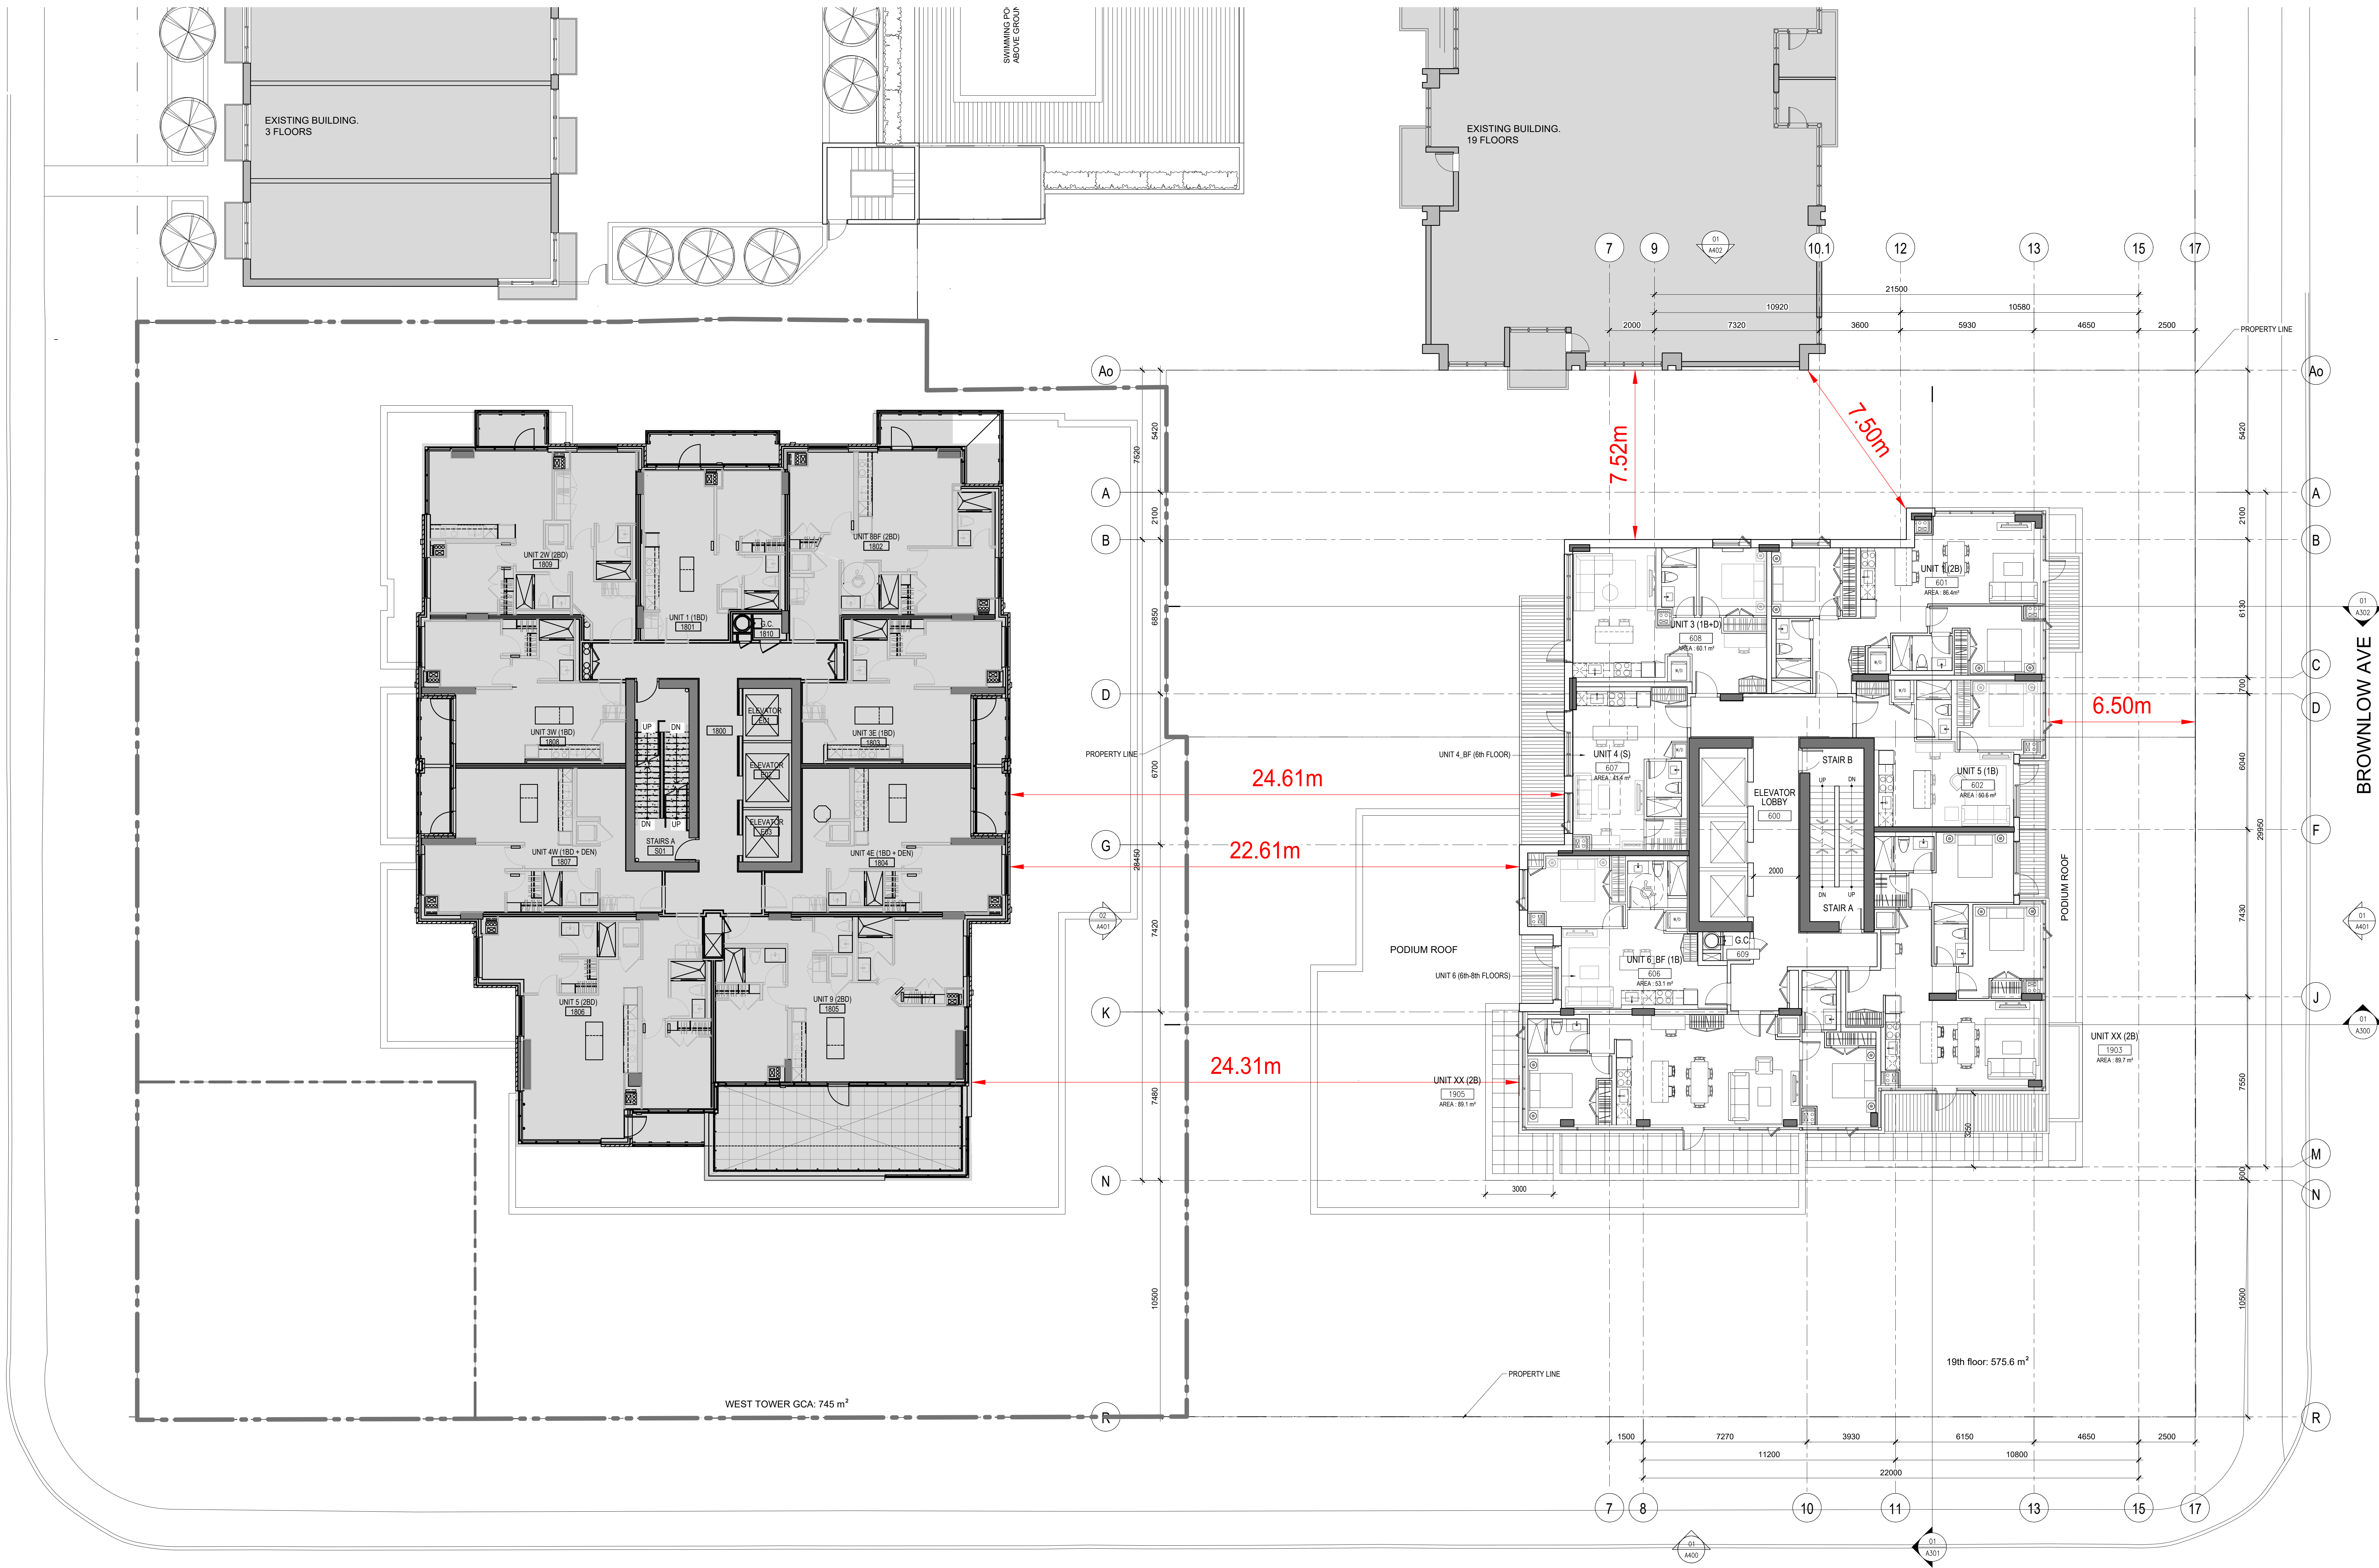

SUDAN AVE

APPROXIMATE CENTRELINE OF PAVEMENT

GENERAL NOTES

1. These architectural documents are the exclusive property of NEUF architect(e)s and cannot be used, copied or reproduced without written pre-authorization.
2. All dimensions which appear on the documents must be verified by the contractor before starting the work.
3. The architect must be notified of all errors, omissions and discrepancies between these documents and those of other professionals.
4. The dimensions on these documents must be read and not measured.

LANDSCAPE ARCHITECT

###


CIVIL

##

ARCHITECT

NEUF architect(e)s
630, boul. René-Lévesque O. 3^{ème} étage, Montréal QC H2B 1S6
7 514 887 1117 - NEUFarchitecte.com

SEAL

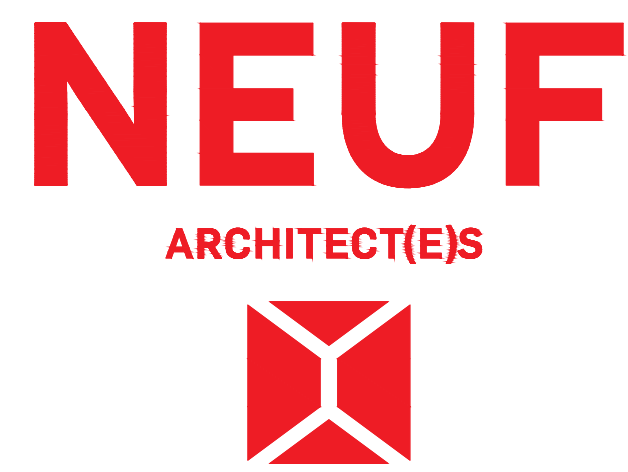

CLIENT

PROPERTIES Inc.

PROJECT

BROWNLOW AND SUDAN
DEVELOPMENT PROJECT

LOCATION

TORONTO

PROJECT No.

10857

NO	REVISION	DATE (yy.mm.dd)
01	COORDINATION	2022.06.11

02	COORDINATION	2022.06.11
DRAW BY

W.W

CHECKED BY

B.S._J

DATE (yy.mm.dd)

22.06.22

SCALE

1:100

DRAWING TITLE


19TH FLOOR PLAN

REVISION

01

DRAWING NUMBER


A219

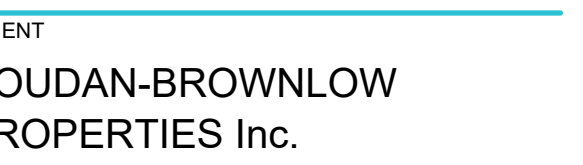

PROJET No.
10857

DRAWN BY: **W** CHECKED BY: **B.S._J**
 DATE: **2.06.23** SCALE: **1:100**
 DRAWING TITLE:

01 A220

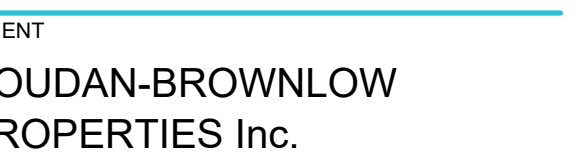

PROJET No.
10857

DRAWN BY: **W** CHECKED BY: **B.S._J**
 DATE: **2.06.23** SCALE: **1:100**
 DRAWING TITLE:

01 **A221**

