


1 GOLDEN MILE BOULEVARD - NORTH STREET ELEVATION
SCALE: 1:500

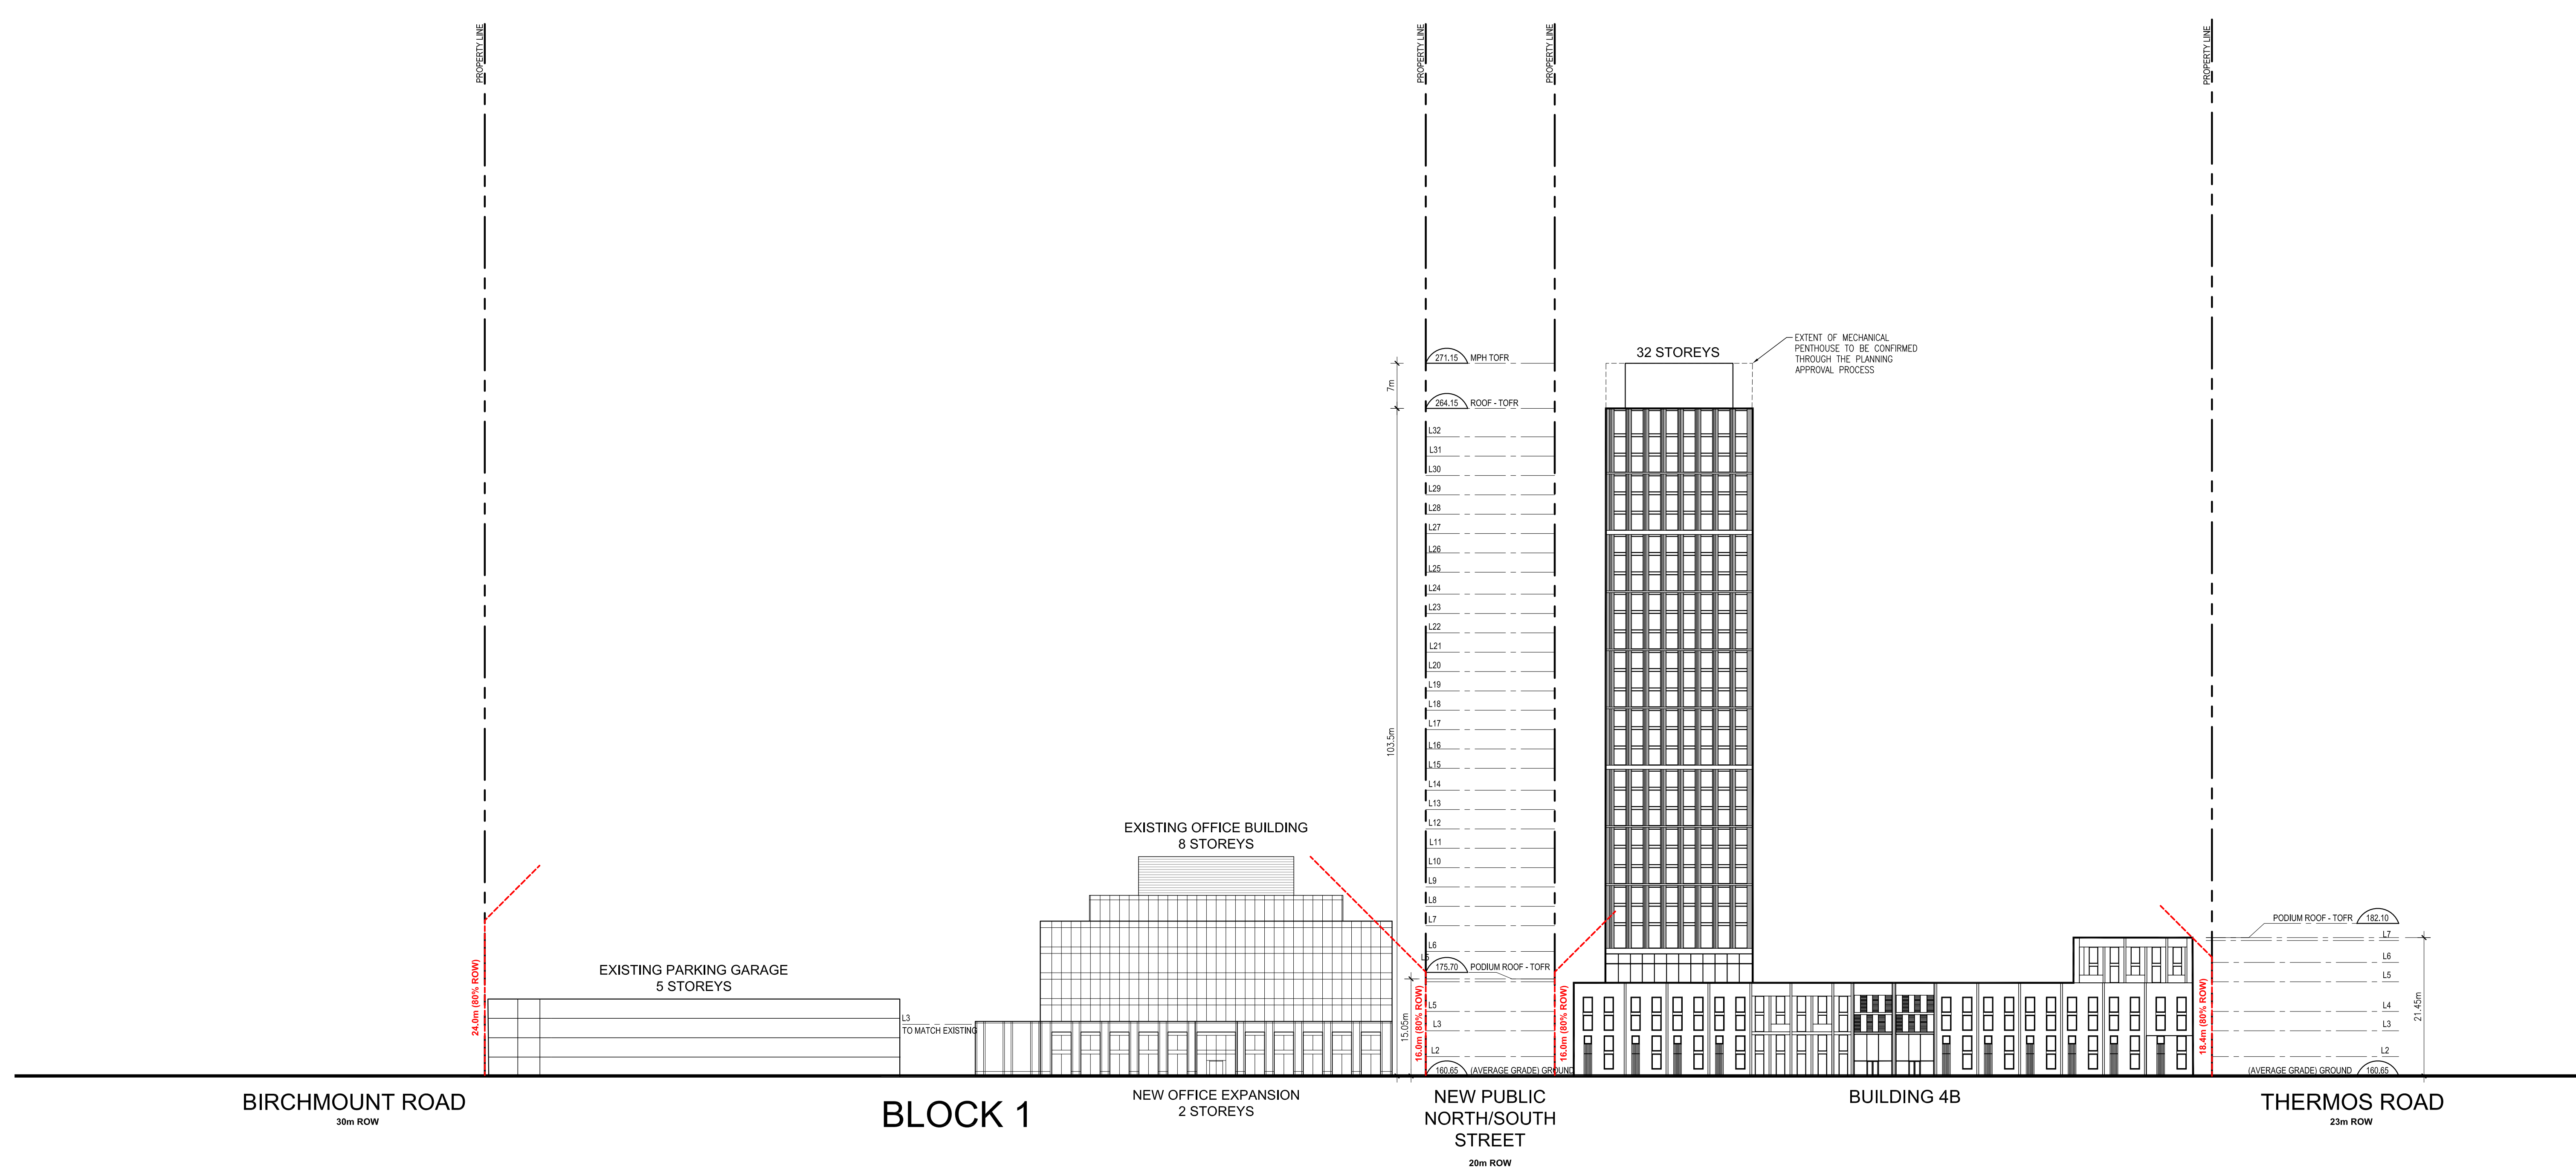

2 GOLDEN MILE BOULEVARD - SOUTH STREET ELEVATION
SCALE: 1:500

REVISION RECORD

WITHOUT PREJUDICE
AND CONFIDENTIAL

2021-05-28 Rezoning Application

ISSUE RECORD

BDP.
Quadrangle

Quadrangle Architects Limited
901 King Street West, Suite 701 Toronto, ON M5V 3H5
1 416 598 1240 www.bdpquadrangle.com


2200 EGLINTON
Scarborough, ON
for
Dundeal Canada (GP) Inc.

18091 1:500 EM OA
PROJECT SCALE DRAWN REVIEWED

Street Elevations

A403

Note: This drawing is the property of the Architect and may not be reproduced or used without the expressed consent of the Architect. The Contractor is responsible for checking and verifying all levels and dimensions and shall report all discrepancies to the Architect and obtain clarification prior to commencing work.

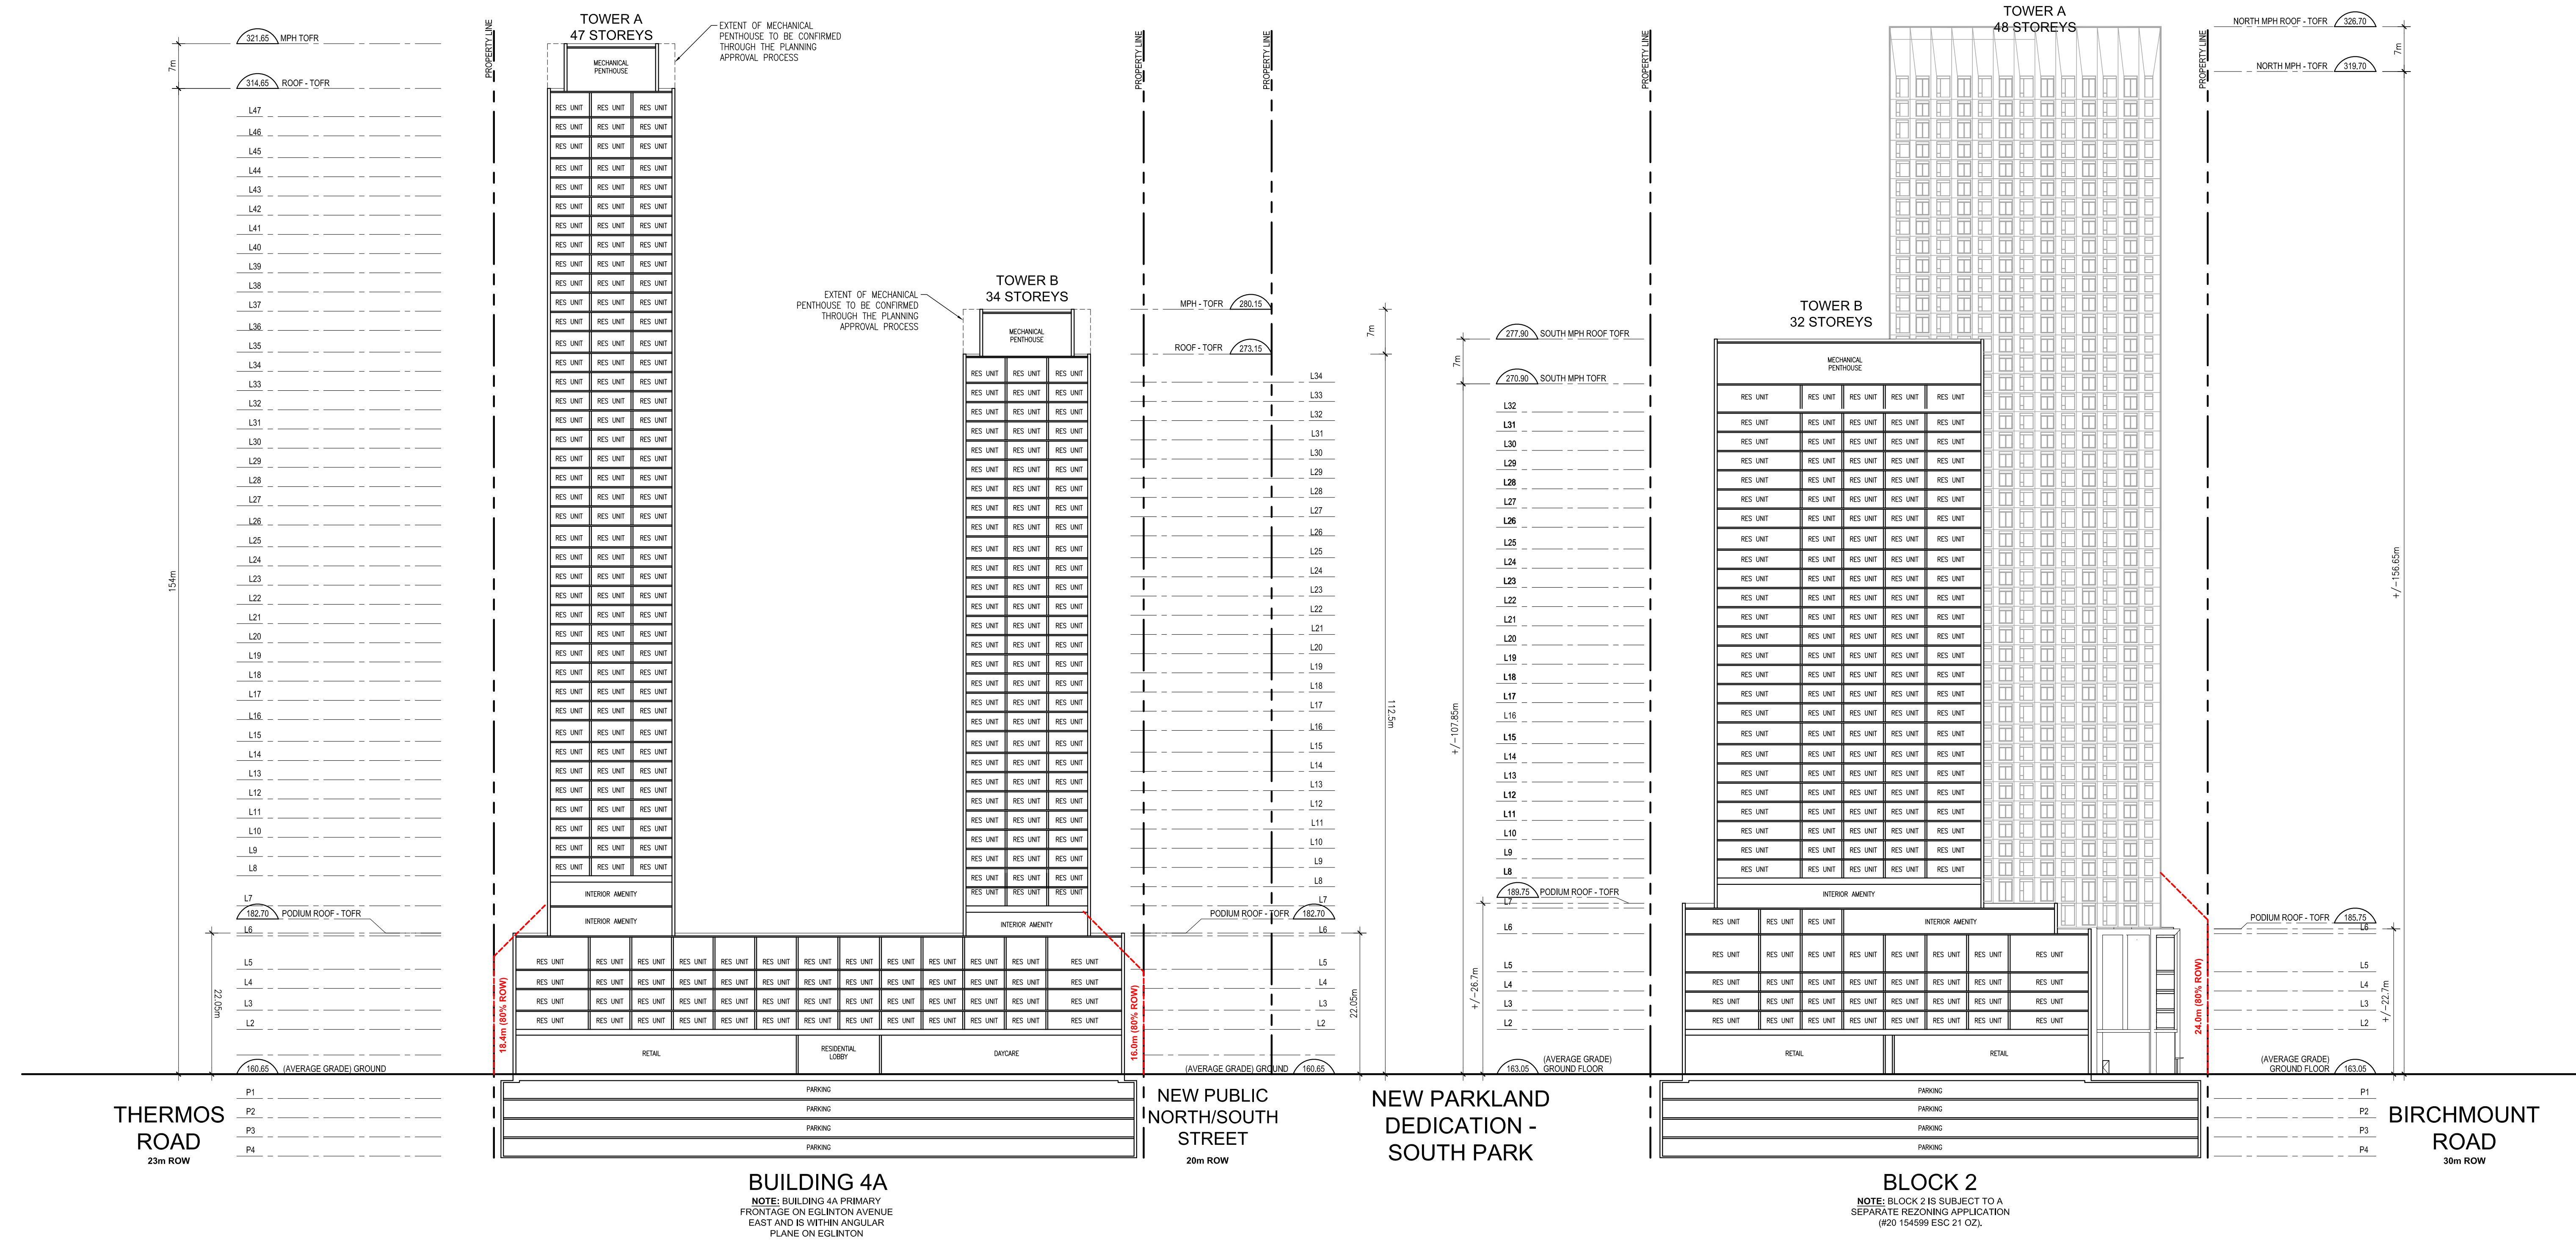

THERMOS ROAD
23m ROW


NEW PUBLIC NORTH/SOUTH STREET
23m ROW

BIRCHMOUNT ROAD
23m ROW

BUILDING 4A
NOTE: BUILDING 4A PRIMARY FRONTAGE ON EGLINTON AVENUE EAST AND IS WITHIN ANGULAR PLANE ON EGLINTON

BLOCK 2
NOTE: BLOCK 2 IS SUBJECT TO A SEPARATE REZONING APPLICATION (R20 154599 ESC 21 OZ)

1 EGLINTON AVENUE EAST - STREET SECTION
A451 SCALE: 1:500

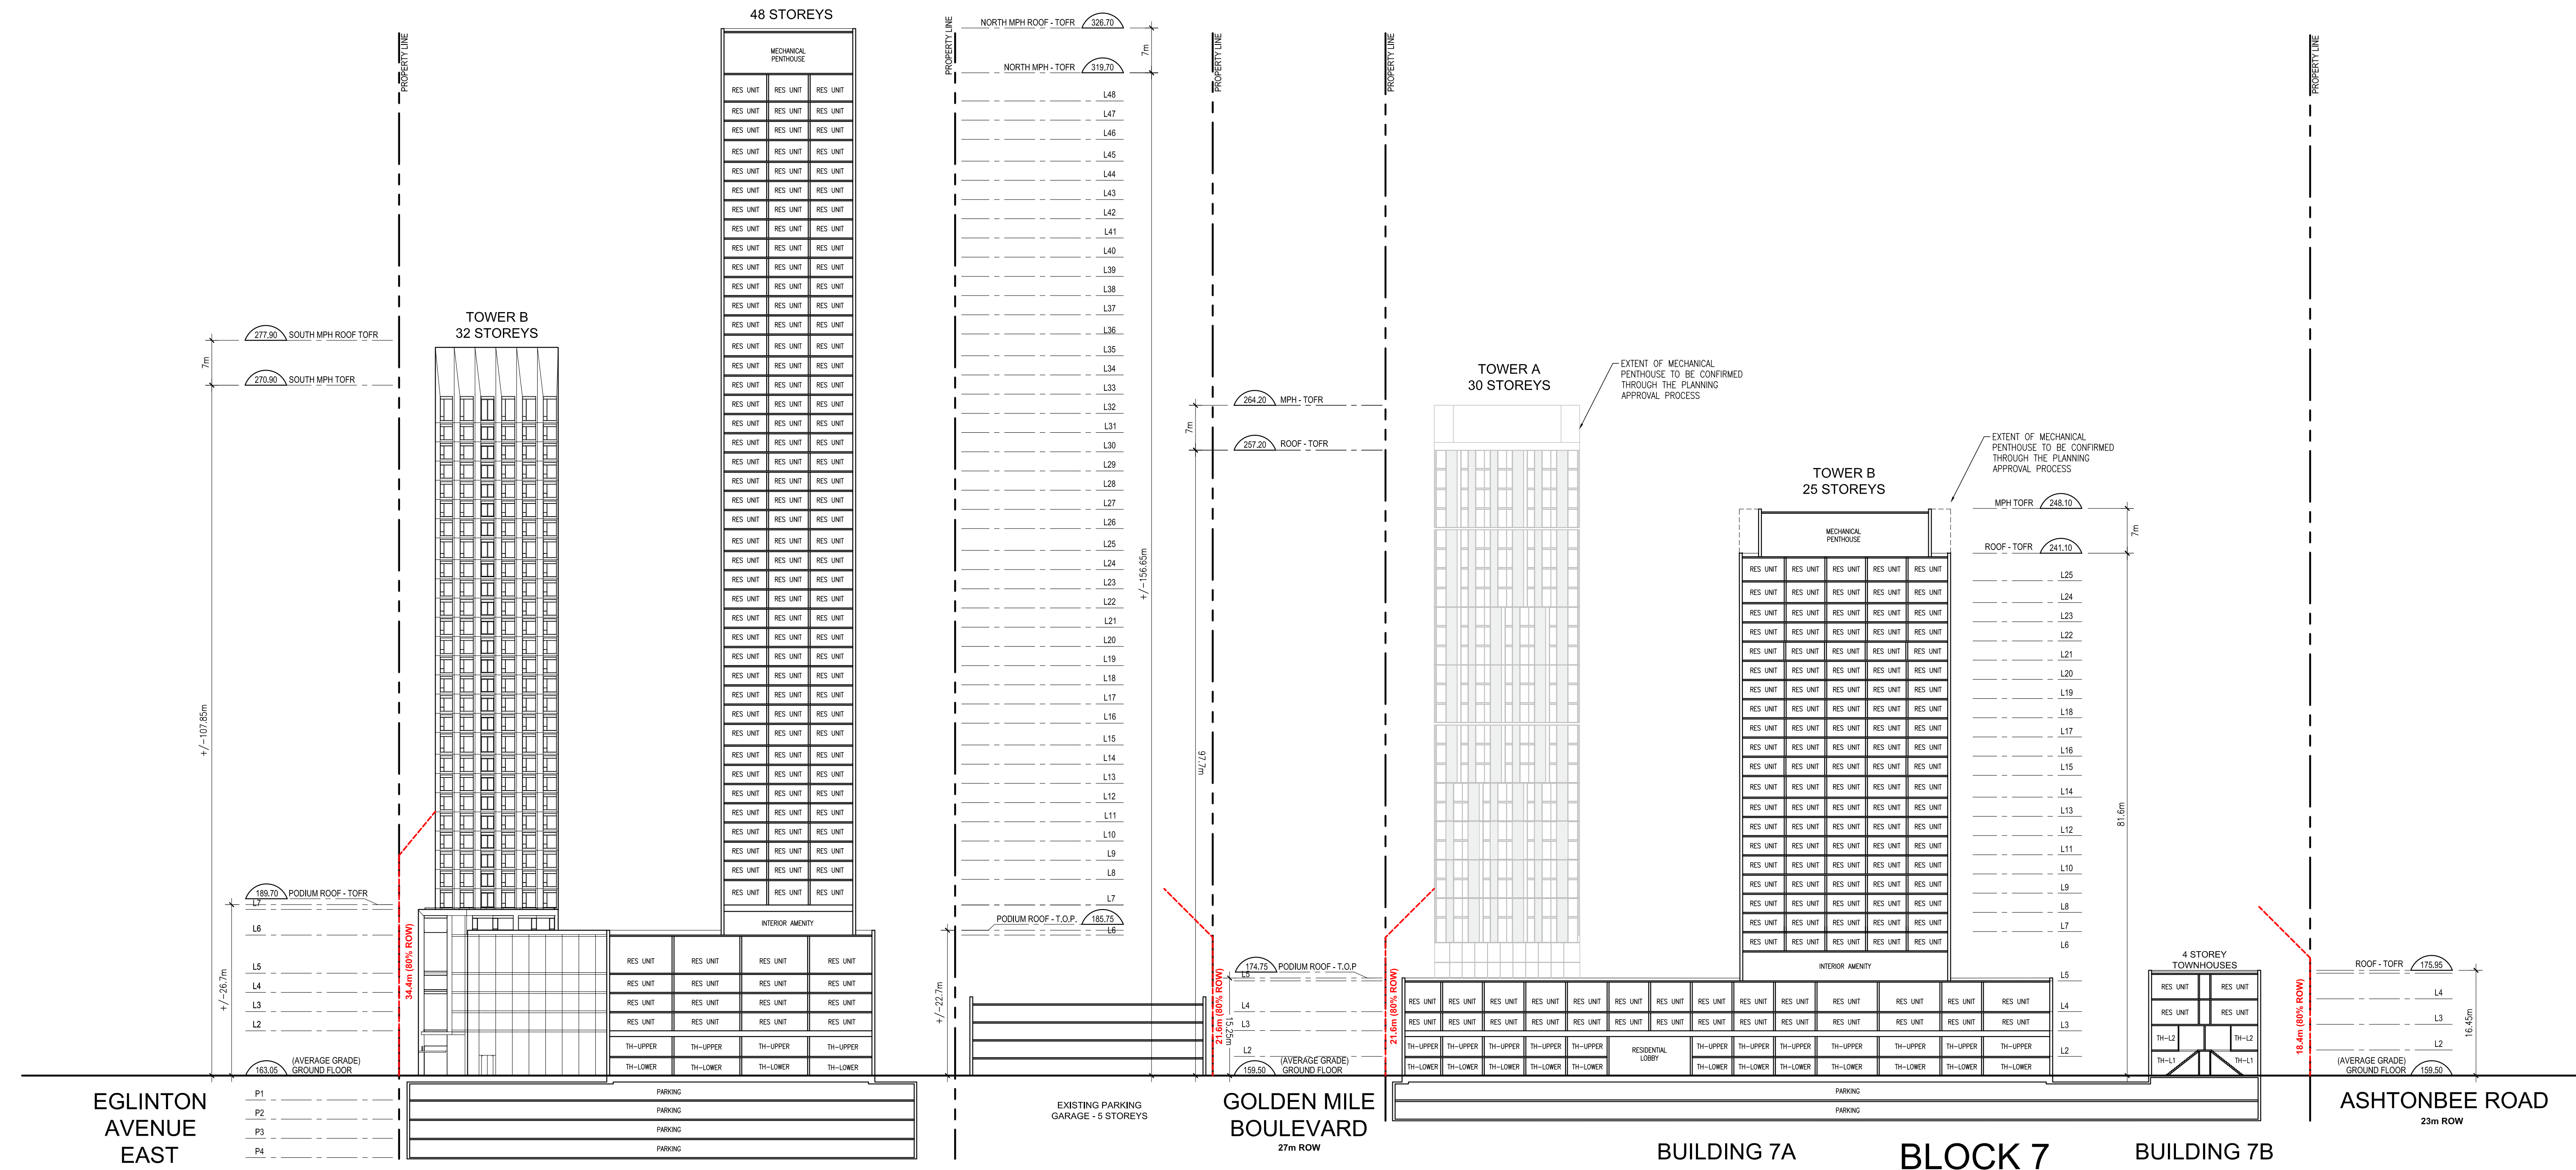

EGLINTON AVENUE EAST
43m ROW


GOLDEN MILE BOULEVARD
27m ROW

ASHTONBEE ROAD
23m ROW

BLOCK 2
NOTE: BLOCK 2 IS SUBJECT TO A SEPARATE REZONING APPLICATION (R20 154599 ESC 21 OZ)

BUILDING 7A **BLOCK 7** **BUILDING 7B**

2 BIRCHMOUNT ROAD - STREET SECTION
A451 SCALE: 1:500

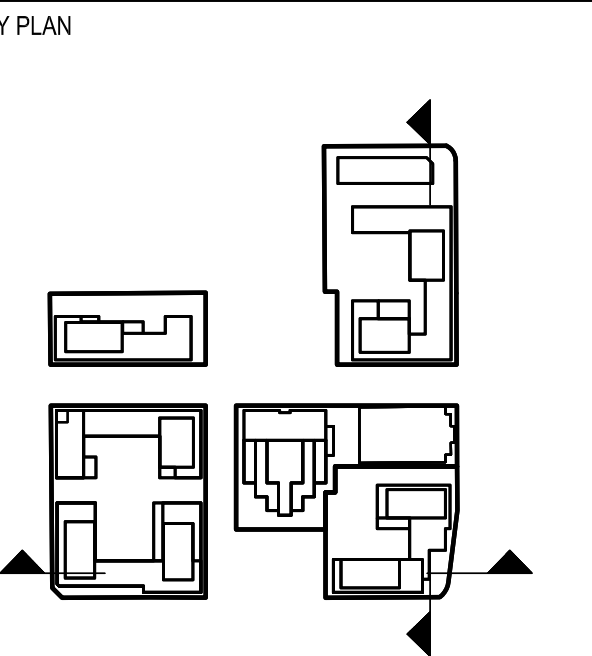

REVISION RECORD

WITHOUT PREJUDICE AND CONFIDENTIAL

2021-05-28 Rezoning Application

ISSUE RECORD

BDP. Quadrangle

Quadrangle Architects Limited
901 King Street West, Suite 701 Toronto, ON M5V 3H5
1 416 598 1240 www.bdpquadrangle.com



2200 EGLINTON
Scarborough, ON
for
Dundel Canada (GP) Inc.

18091 1:500 EM OA
PROJECT SCALE DRAWN REVIEWED


Site Sections

A451

Note: This drawing is the property of the Architect and may not be reproduced or used without the expressed consent of the Architect. The Contractor is responsible for checking and verifying all levels and dimensions and shall report all discrepancies to the Architect and obtain clarification prior to commencing work.

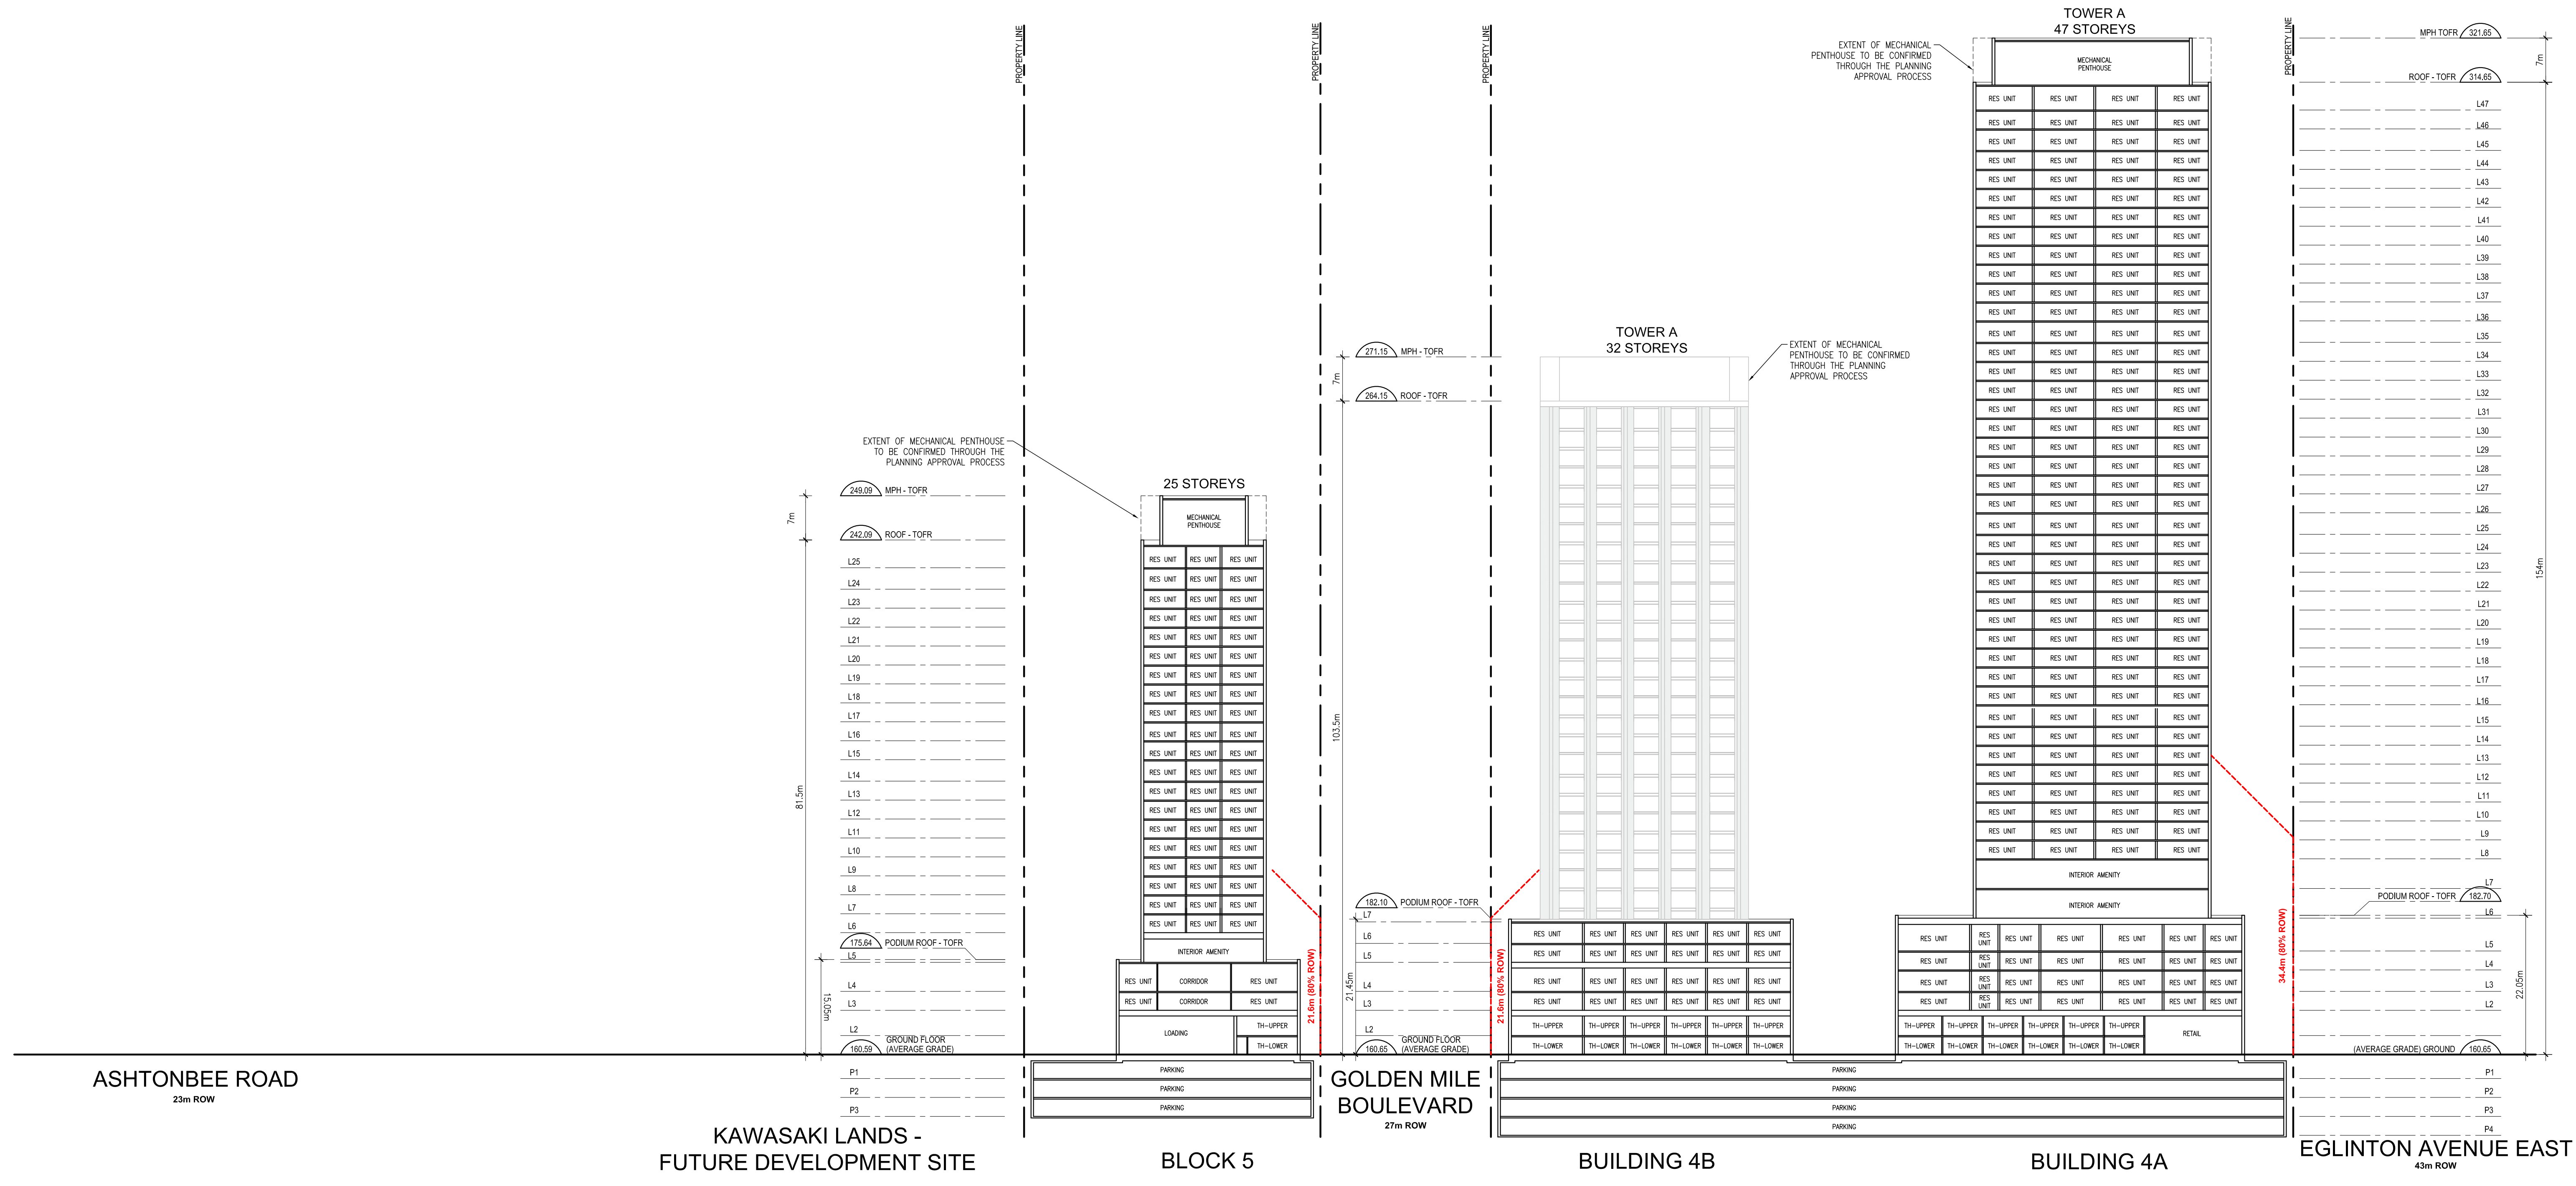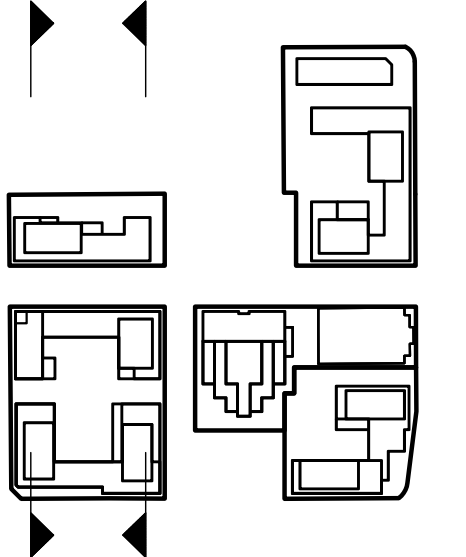

1 THERMOS ROAD - STREET SECTION
A452 SCALE: 1:500

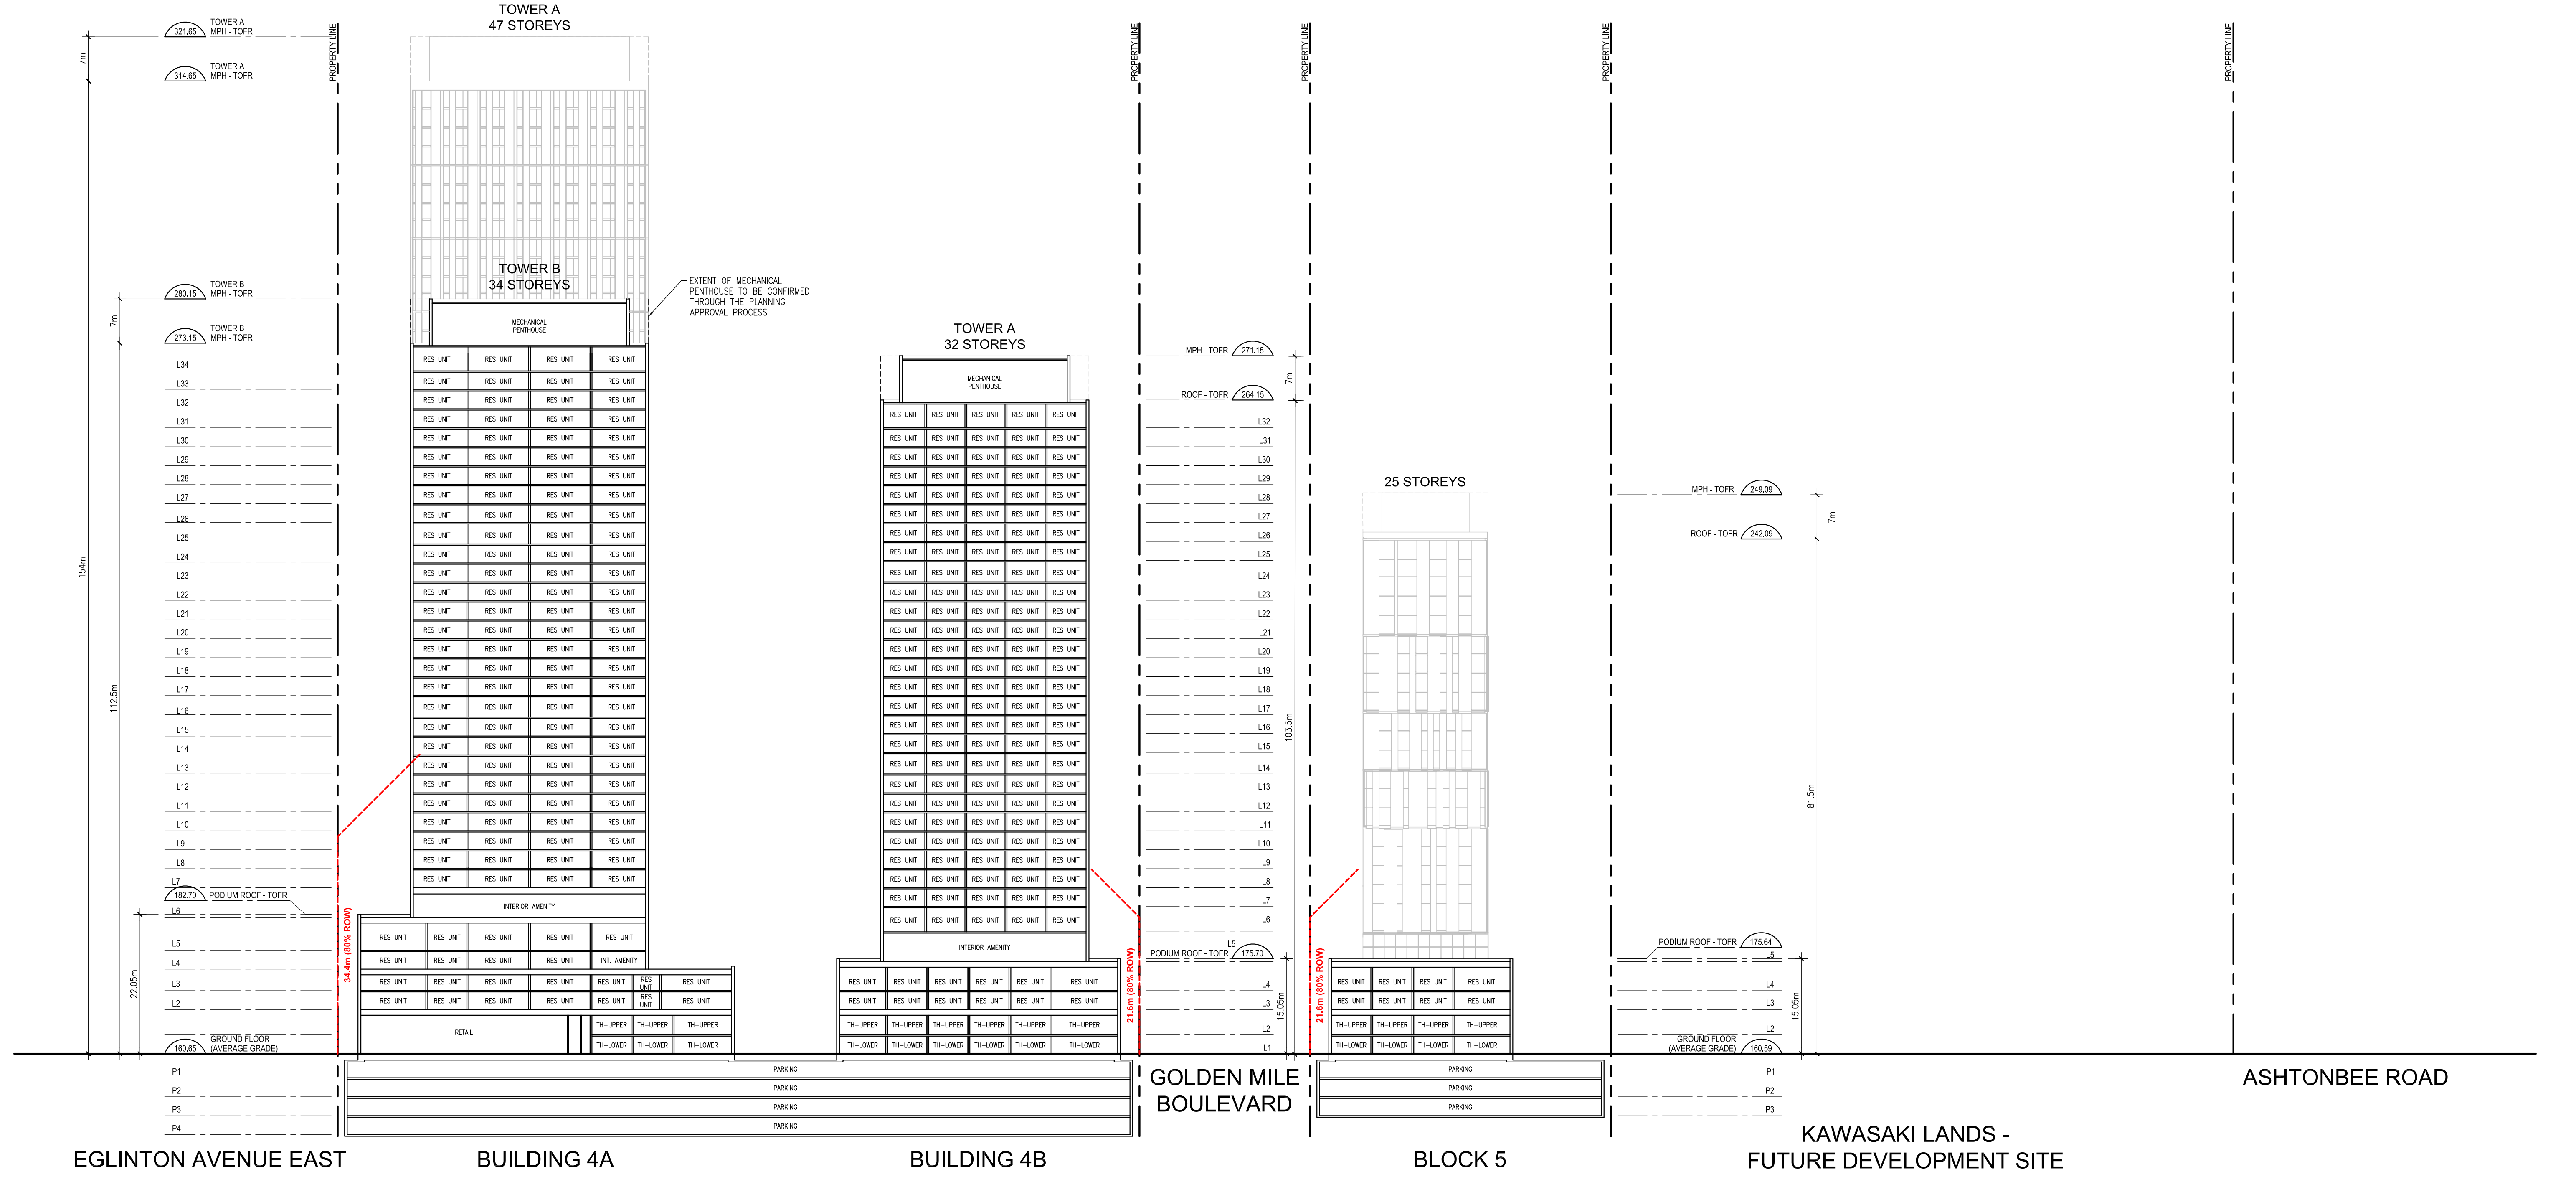

2 NEW NORTH SOUTH STREET - STREET SECTION
A452 SCALE: 1:500

REVISION RECORD

WITHOUT PREJUDICE
AND CONFIDENTIAL

2021-05-28 Rezoning Application

ISSUE RECORD

BDP.
Quadrangle

Quadrangle Architects Limited
901 King Street West, Suite 701 Toronto, ON M5V 3H5
1 416 598 1240 www.bdpquadrangle.com



2200 EGLINTON
Scarborough, ON
for
Dundel Canada (GP) Inc.

18091 1:500 EM OA
PROJECT SCALE DRAWN REVIEWED


Site Sections

A452

Note: This drawing is the property of the Architect and may not be reproduced or used without the expressed consent of the Architect. The Contractor is responsible for checking and verifying all levels and dimensions and shall report all discrepancies to the Architect and obtain clarification prior to commencing work.

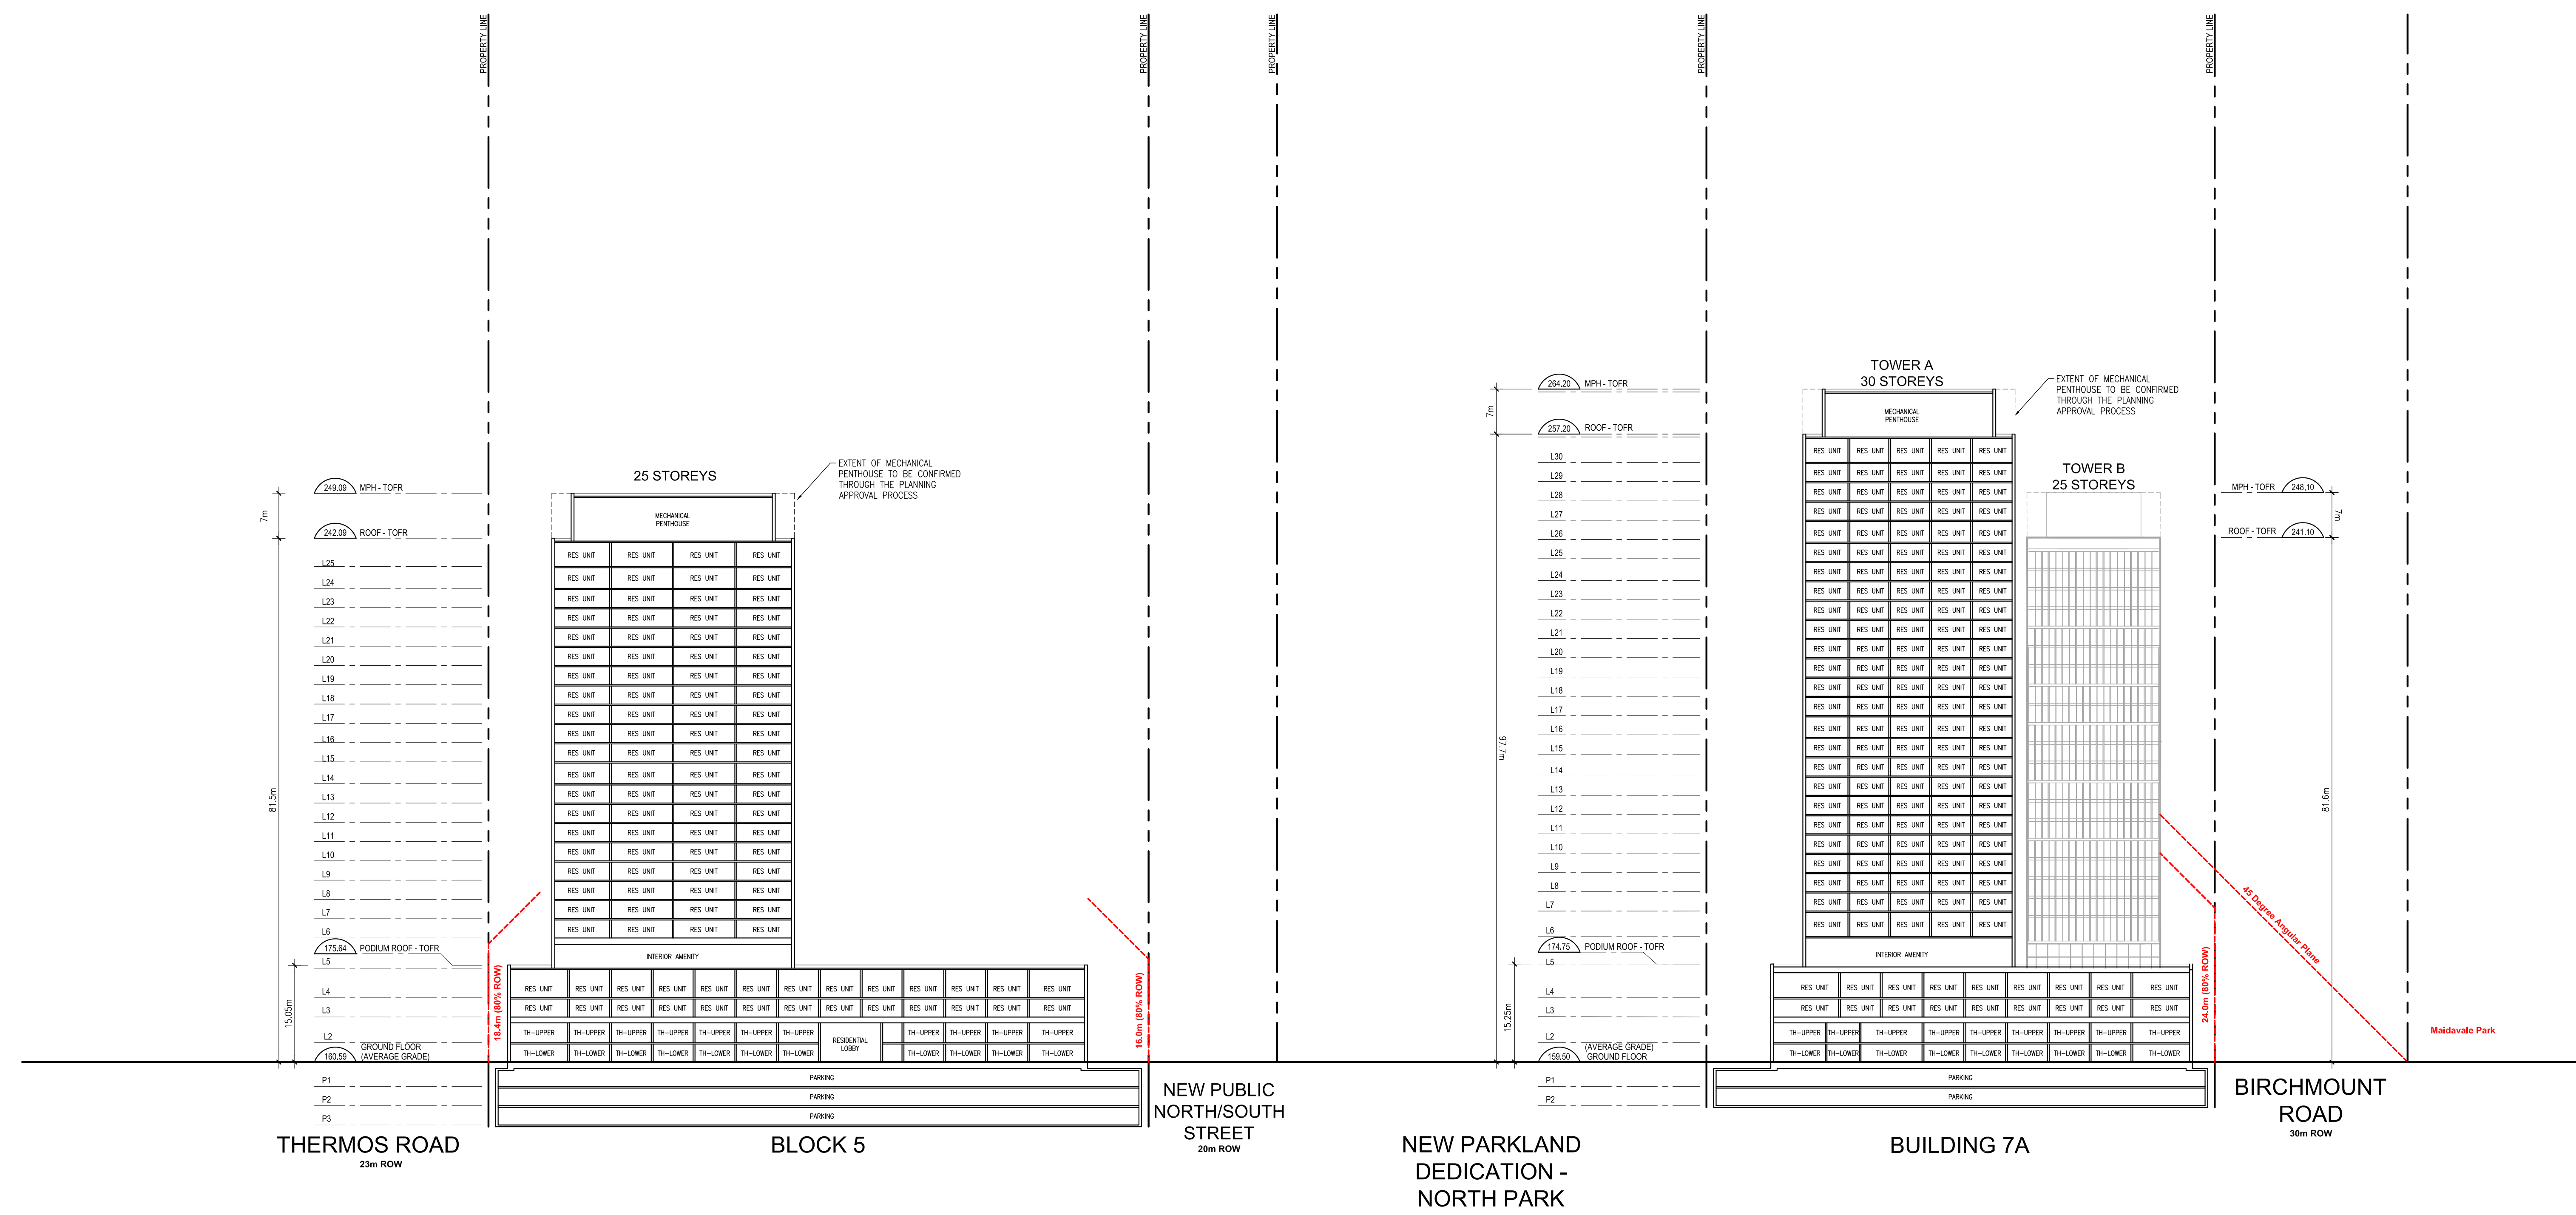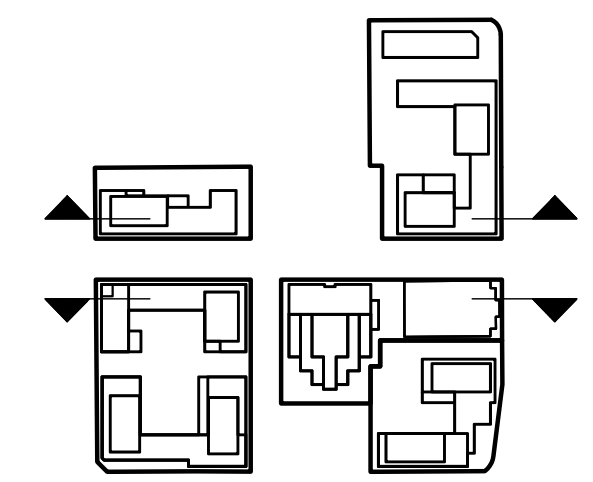

1 GOLDEN MILE BOULEVARD - NORTH STREET SECTION
SCALE: 1:500

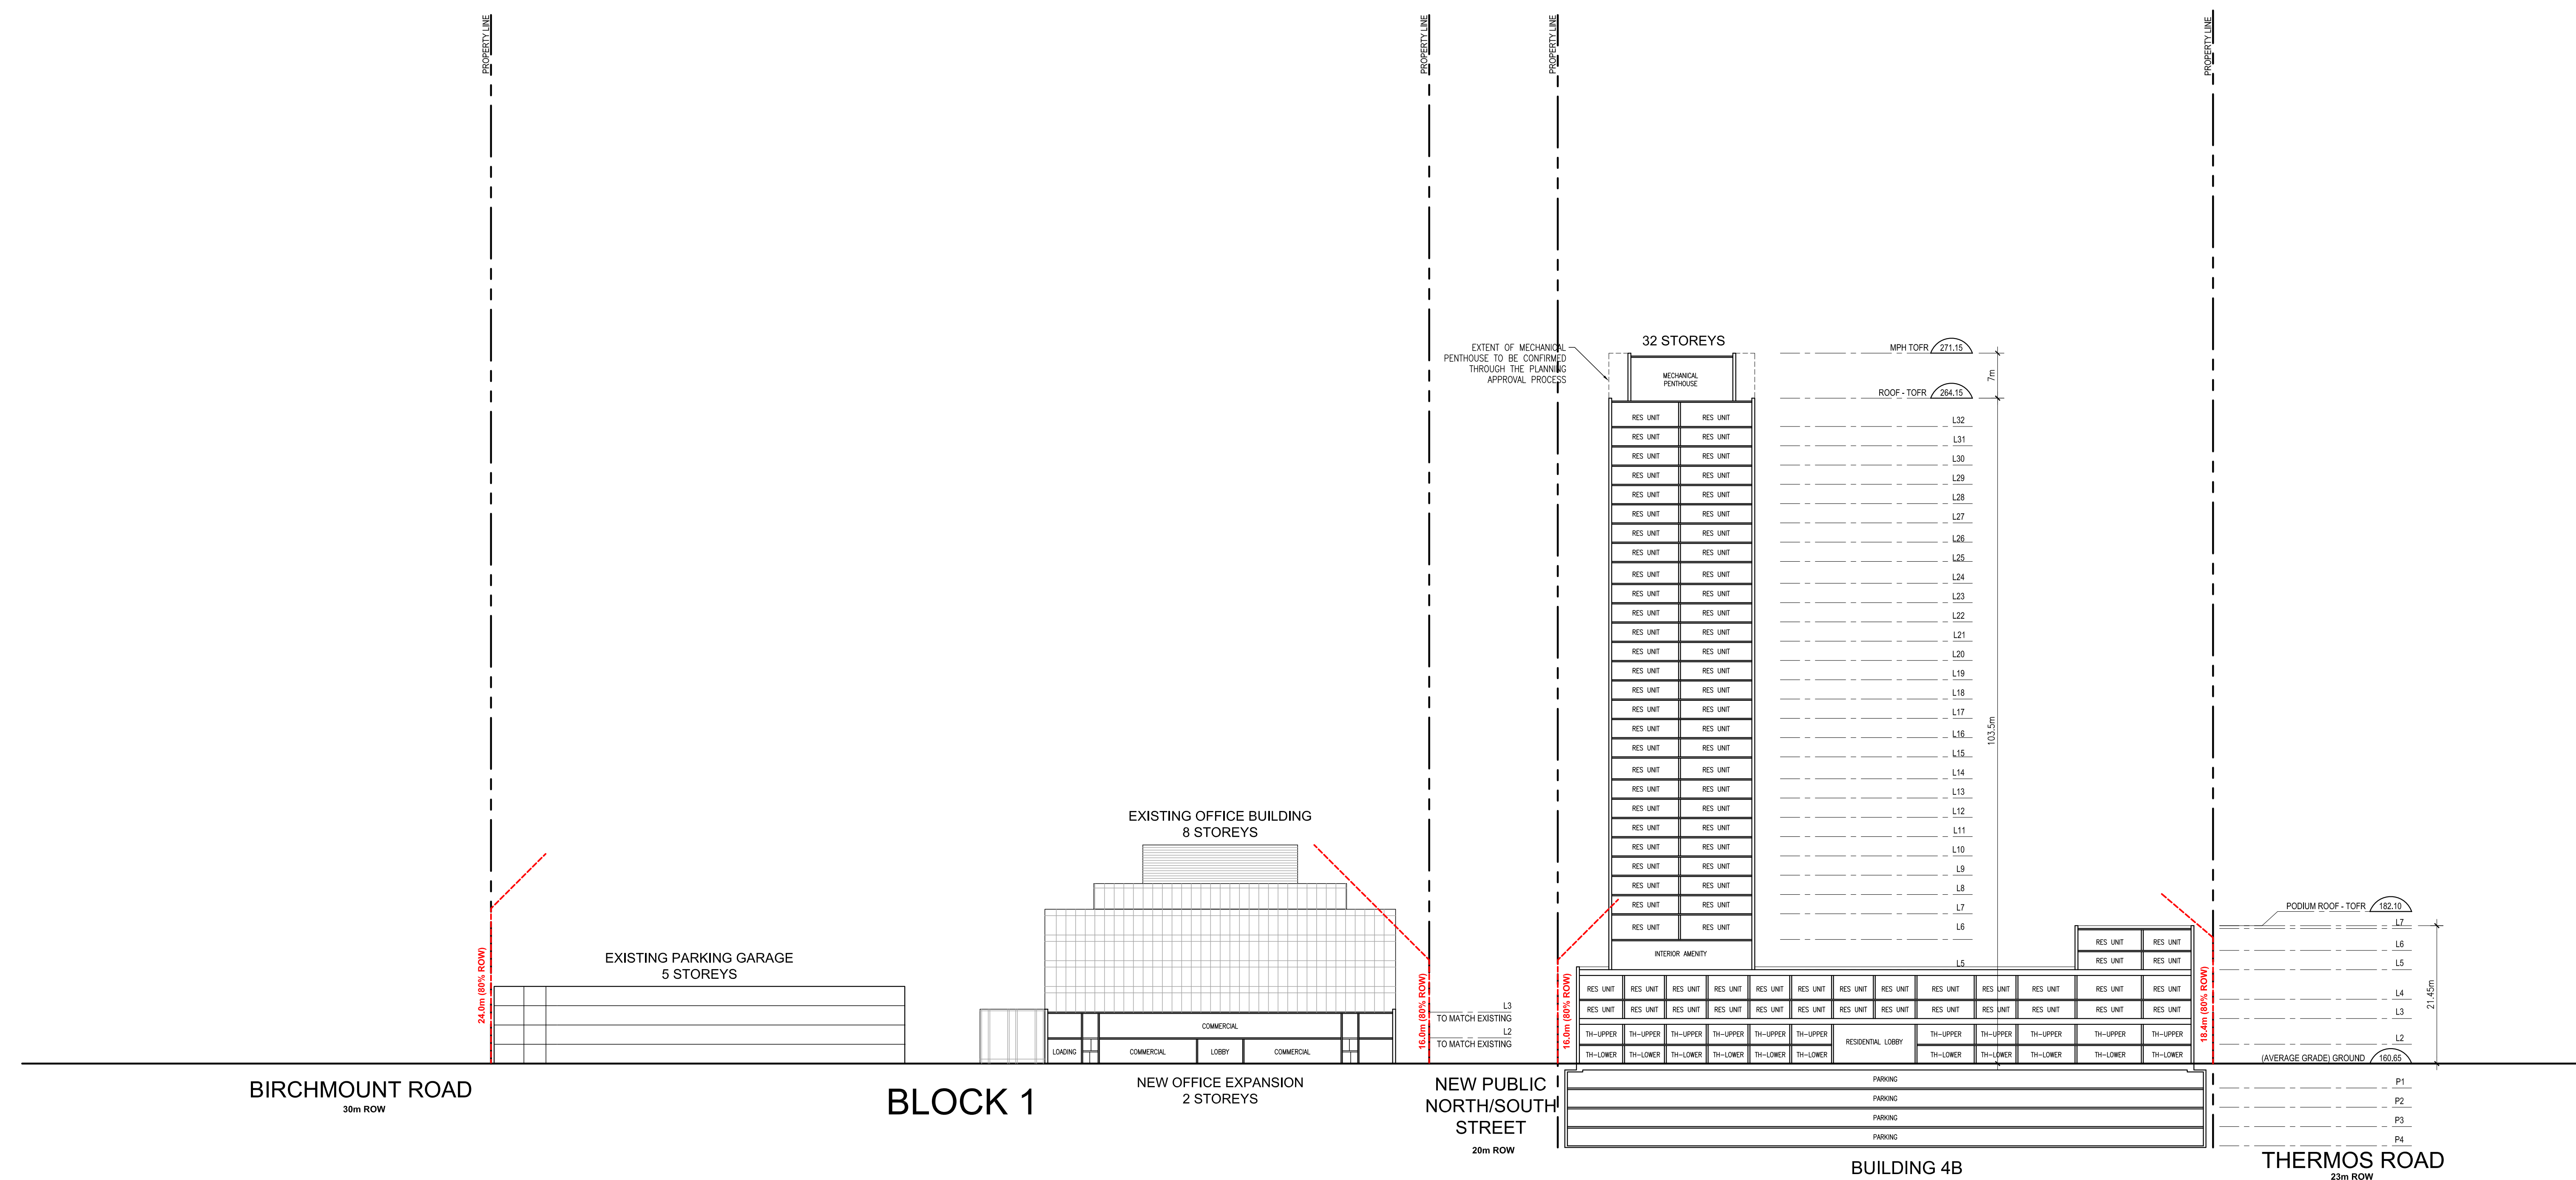

2 GOLDEN MILE BOULEVARD - SOUTH STREET SECTION
SCALE: 1:500

REVISION RECORD

WITHOUT PREJUDICE
AND CONFIDENTIAL

2021-05-28 Rezoning Application

ISSUE RECORD

**BDP.
Quadrangle**

Quadrangle Architects Limited
901 King Street West, Suite 701 Toronto, ON M5V 3H5
1 416 598 1240 www.bdpquadrangle.com

2200 EGLINTON
Scarborough, ON
for
Dundel Canada (GP) Inc.

18091 1:500 EM OA
PROJECT SCALE DRAWN REVIEWED

Site Sections

A453

Note: This drawing is the property of the Architect and may not be reproduced or used without the expressed consent of the Architect. The Contractor is responsible for checking and verifying all levels and dimensions and shall report all discrepancies to the Architect and obtain clarification prior to commencing work.