


Attachment 3: Phase One Broadview Eastern Flood Protection Project 30% Design Drawing

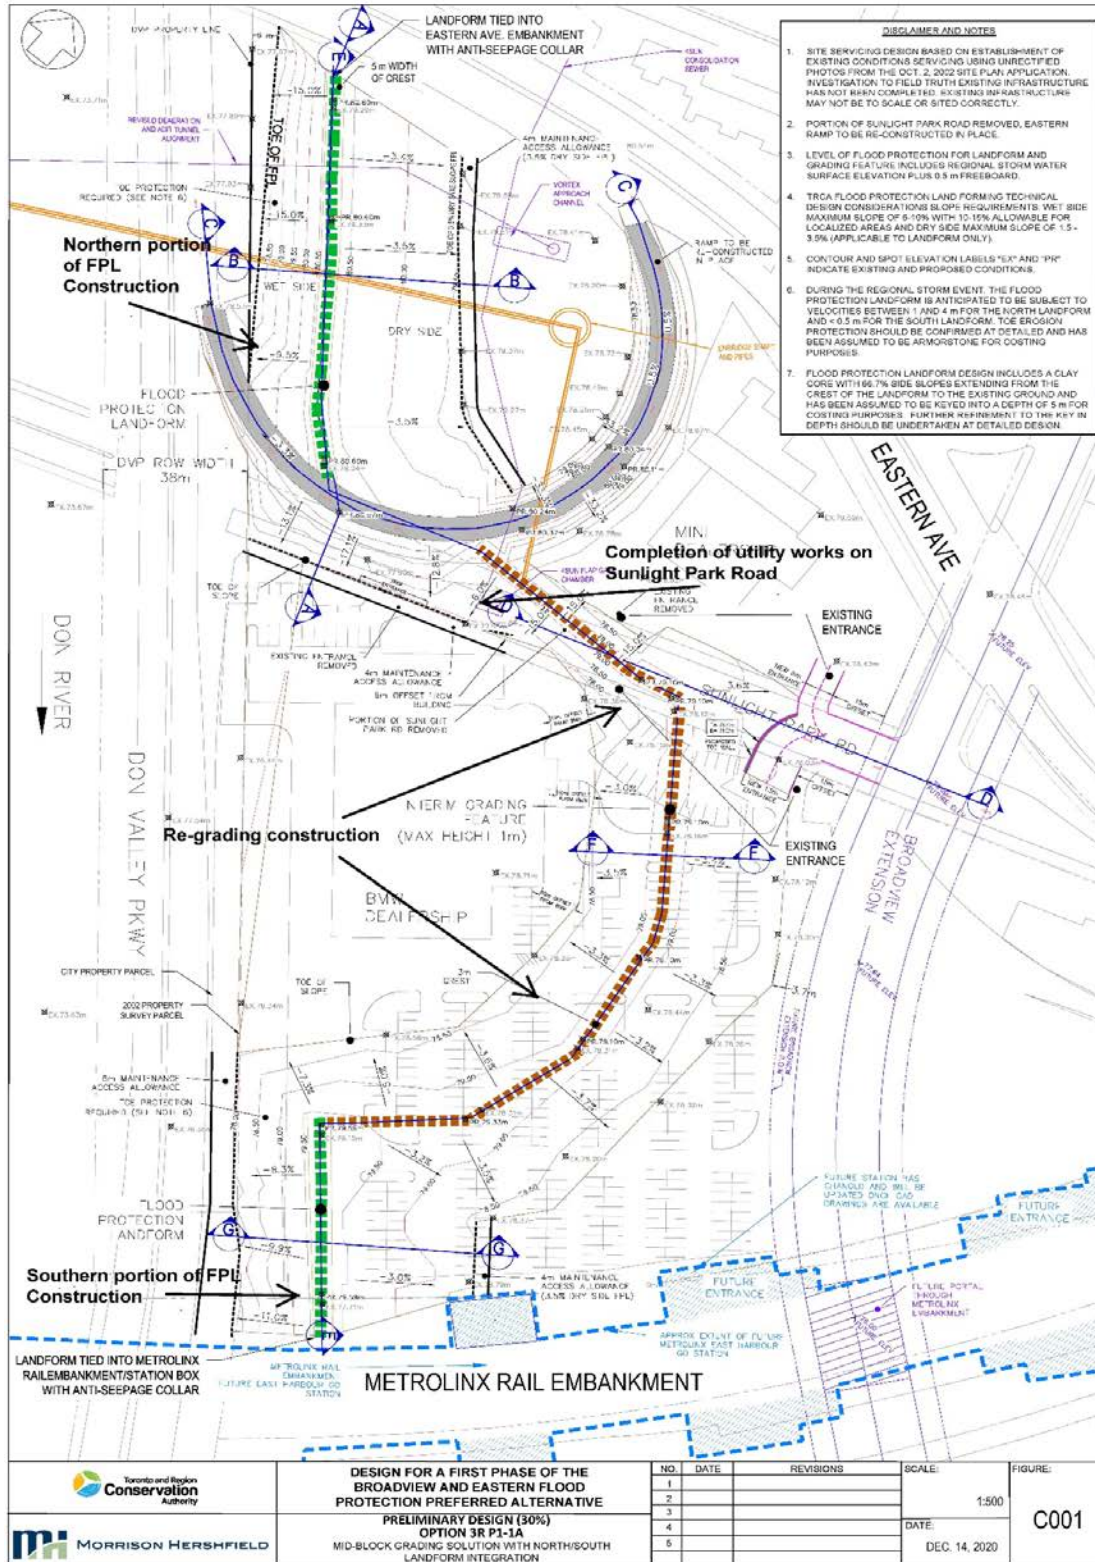

Note: Integration with rail embankment and transit hub to be updated as transit designs progress.