



NOTES:
 - IF NO POTENTIAL KNOCK OUT PANELS ARE UTILIZED, THIS LAYOUT APPLIES TO FLOORS 27-54
 - IF POTENTIAL KNOCK OUT PANELS (AS SHOWN ON A210.S-II) ARE UTILIZED, THIS LAYOUT APPLIES ONLY TO FLOORS 27-58


LOCATION OF FACADE CLADDING NETWORK AS SHOWN AT THIS FLOOR

Date	No.	Description
2022-04-22		ISSUED FOR SPA
2021-02-25		ISSUED FOR REZONING

REVISION RECORD

Date	No.	Description
2022-04-22		ISSUED FOR SPA
2021-02-25		ISSUED FOR REZONING

ISSUE RECORD

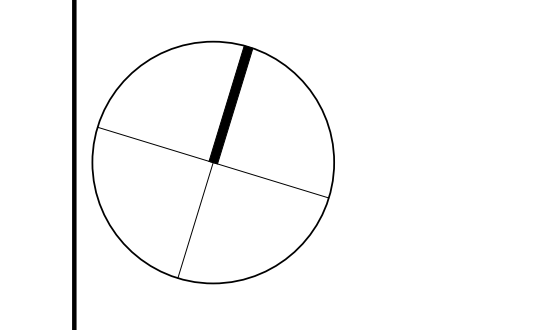

**BDP.
Quadrangle**

Quadrangle Architects Limited
 901 King Street West, Suite 701 Toronto, ON M5V 3H5
 +1 (416) 598-1240 www.bdpquadrangle.com

55 YONGE STREET

Toronto, ON
 for
 H&R REIT

18060 1:75 DG YA
 PROJECT SCALE DRAWN REVIEWED

Floors 27-54 (Typical Tower Floor Plan)

A210.S-i

Note: This drawing is the property of the Architect and may not be reproduced or used without the expressed consent of the Architect. The Contractor is responsible for checking and verifying all levels and dimensions, and shall report all discrepancies to the Architect and other certification prior to commencing work.

BDP\Projects\18060-55 Yonge\Quadrangle\Architectural\2022\11-09-2022\11-09-2022.dwg (11/09/2022 11:09:22 AM)


11/09/2022 10:26 PM

BDP\Projects\18060-55 Yonge\Drawings\Architectural\2022\11-09 pm auto parking\alt tower floor plan.dwg, 15:02, 2022-04-22, 11:09 am



Date	No.	Description
2022-04-22		ISSUED FOR SPA
2021-02-25		ISSUED FOR REZONING

Date	No.	Description

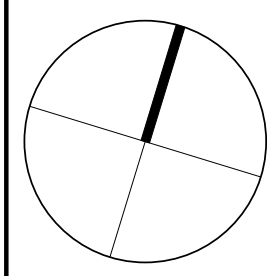

BDP. Quadrangle

Quadrangle Architects Limited
 901 King Street West, Suite 701 Toronto, ON M5V 3H5
 +1 (416) 598-1340 www.bdpquadrangle.com

55 YONGE STREET
 Toronto, ON
 for
 H&R REIT

18060 1:75 PROJECT SCALE YA LK DRAWN REVIEWED

Floors 29-54 (Typical Tower Floor Plan - Alt Layout)

A210.S-ii

Note: This drawing is the property of the Architect and may not be reproduced or used without the expressed consent of the Architect. The Contractor is responsible for checking and verifying all levels and dimensions, and shall report all discrepancies to the Architect and other consultant prior to commencing work.

11/15/2022 2:02:15 PM

Without Prejudice




Date	No.	Description
2022-04-22		ISSUED FOR SPA
2021-02-25		ISSUED FOR REZONING

REVISION RECORD

Date	No.	Description
2022-04-22		ISSUED FOR SPA
2021-02-25		ISSUED FOR REZONING

ISSUE RECORD

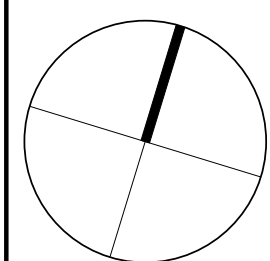

**BDP.
Quadrangle**

Quadrangle Architects Limited
901 King Street West, Suite 701 Toronto, ON M5V 3H5
+1 416 598 1240 www.bdpquadrangle.com

55 YONGE STREET

Toronto, ON
for
H&R REIT

18060 1:75 DG YA
PROJECT SCALE DRAWN REVIEWED

Floors 55

A211.S


Note: This drawing is the property of the Architect and may not be reproduced or used without the expressed consent of the Architect. The Contractor is responsible for checking and verifying all levels and dimensions and shall report all discrepancies to the Architect and other consultant prior to commencing work.

Without Prejudice



Date	No.	Description
2022-04-22		ISSUED FOR SPA
2021-02-25		ISSUED FOR REZONING

Date	No.	Description
		ISSUE RECORD

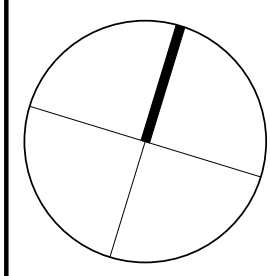

**BDP.
Quadrangle**

Quadrangle Architects Limited
901 King Street West, Suite 701 Toronto, ON M5V 3H5
+1 (416) 598-1240 www.bdpquadrangle.com

55 YONGE STREET

Toronto, ON
for
H&R REIT

18060 1:75 DG YA
PROJECT SCALE DRAWN REVIEWED

Floor 56


A212.S

Note: This drawing is the property of the Architect and may not be reproduced or used without the expressed consent of the Architect. The Contractor is responsible for checking and verifying all levels and dimensions, and shall report all discrepancies to the Architect and other certification prior to commencing work.

C:\Users\A45137\Documents\CAL_HR_18060_55 Yonge_R202_144517.rvt

15/07/2022 1:38:54 PM

Without Prejudice

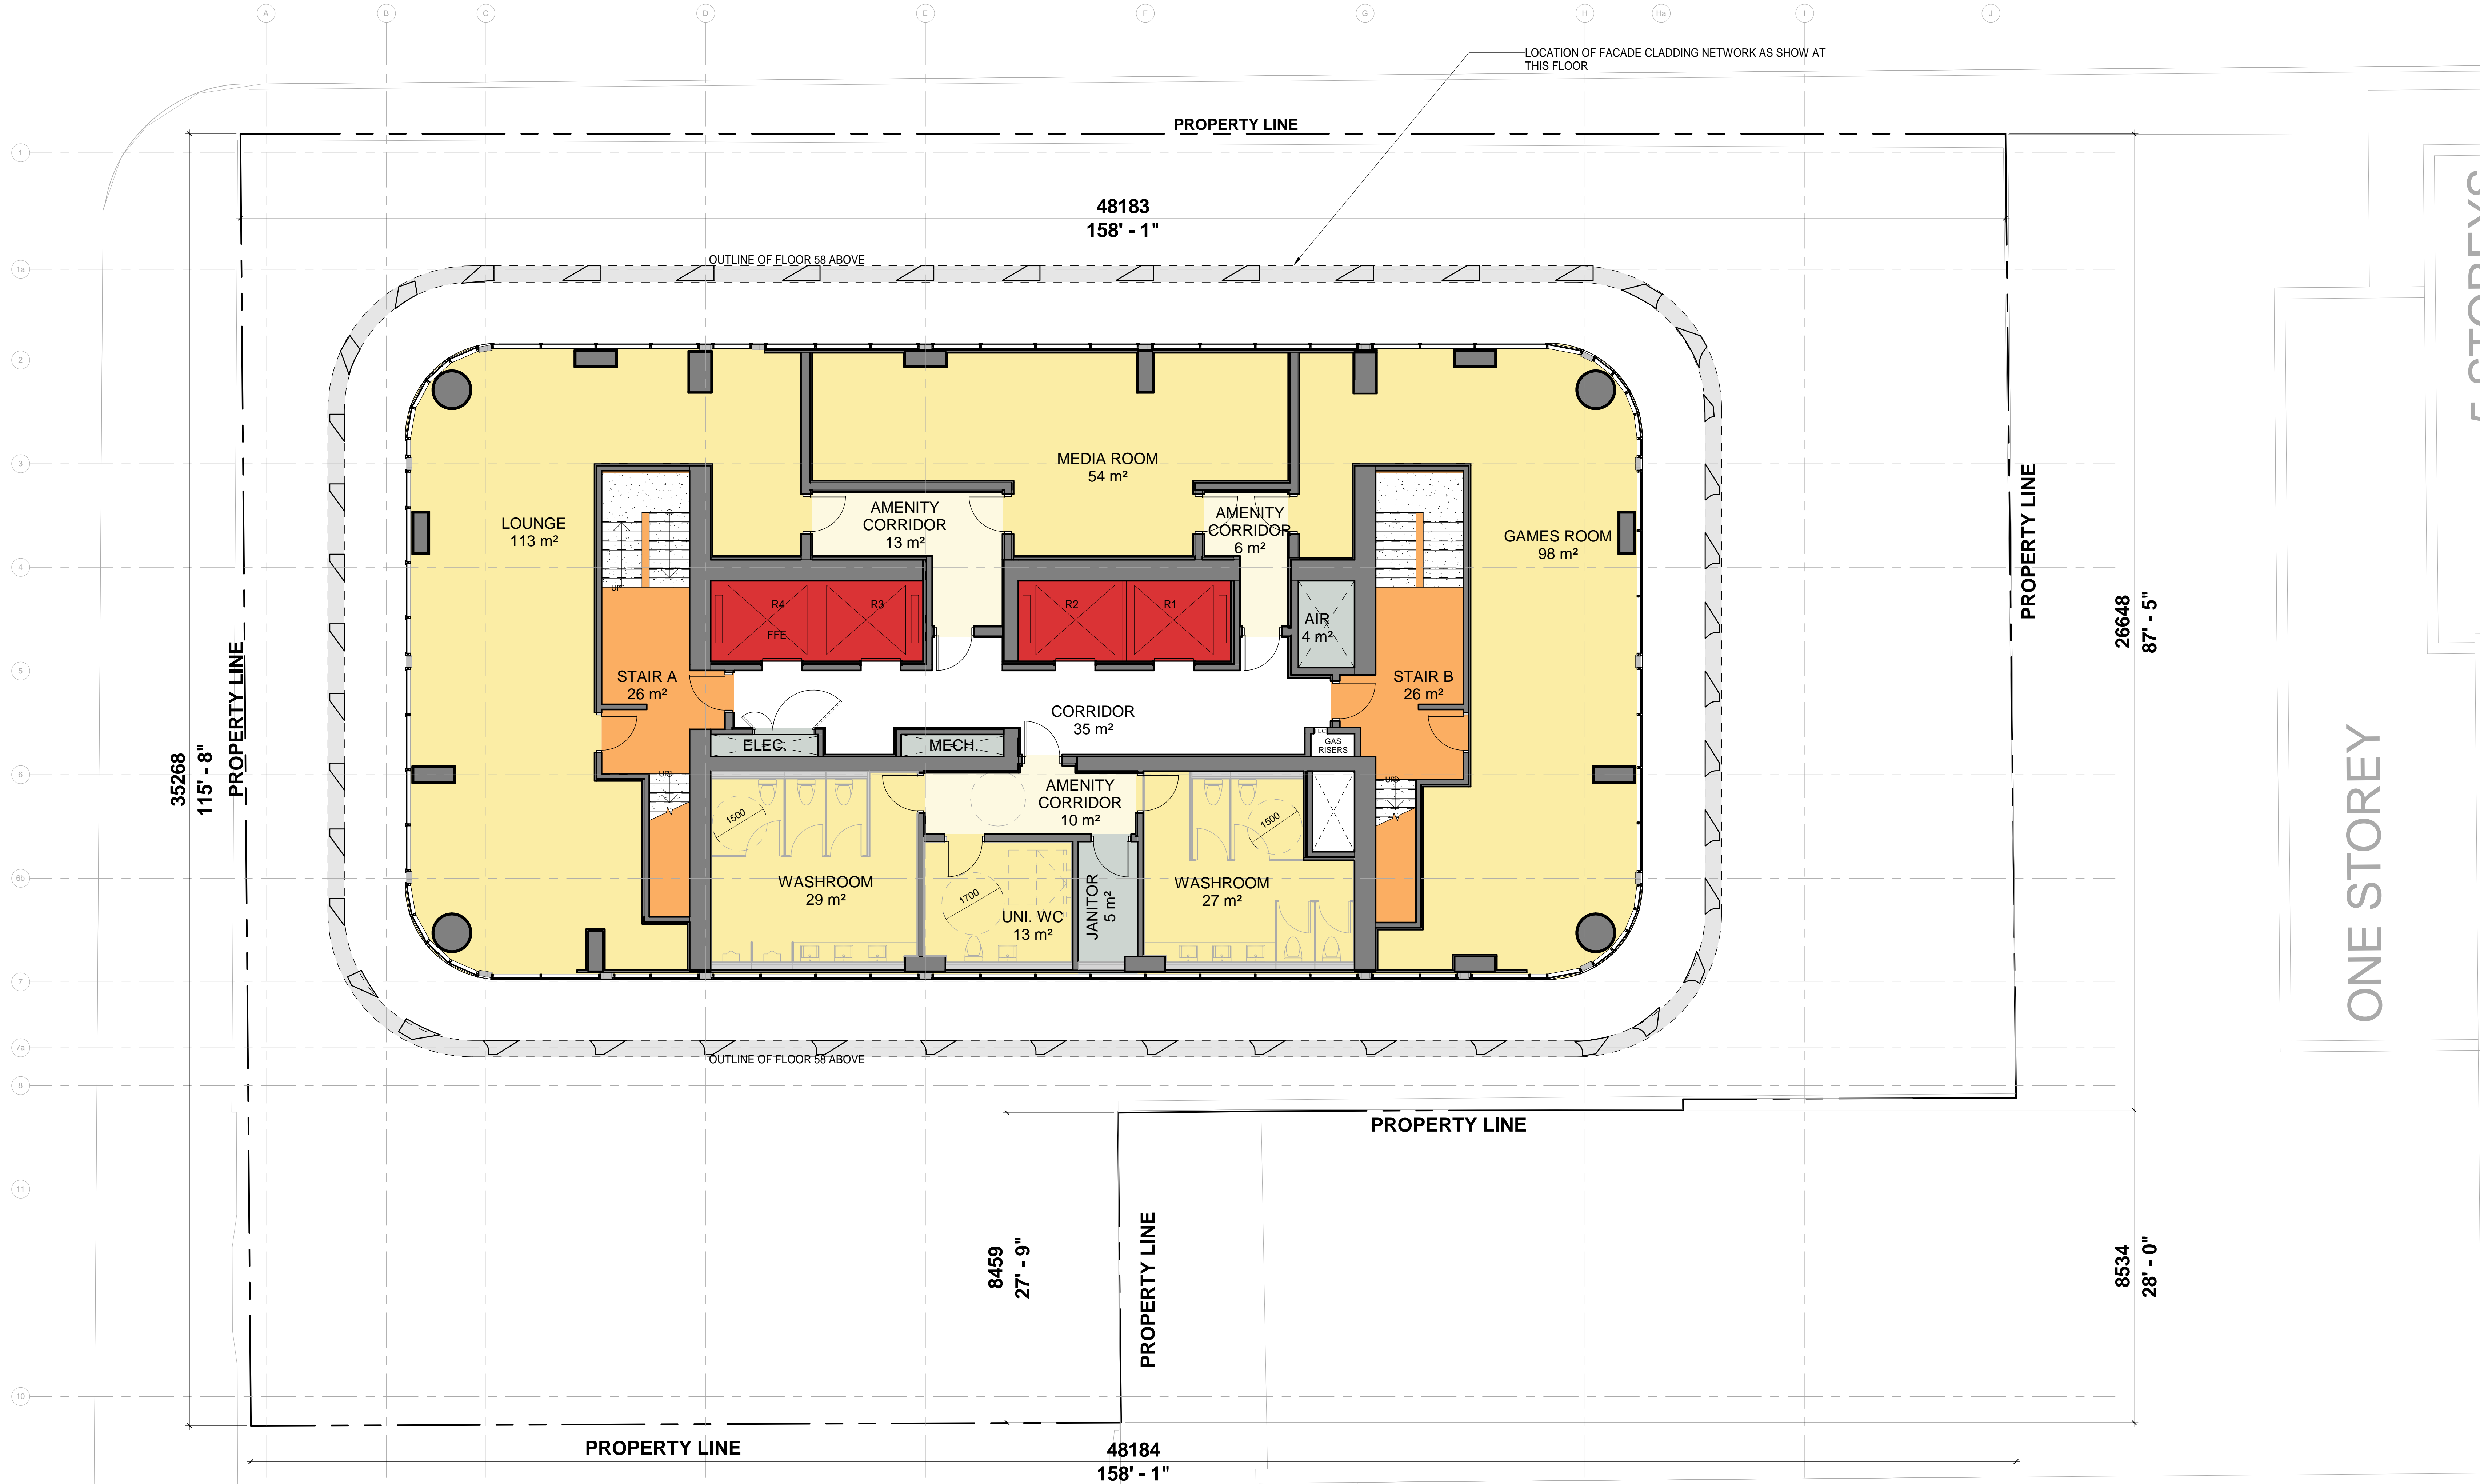

FLOOR 57 INDOOR AMENITY = 352 sqm

5 STOREYS


ONE STOREY

Date	No.	Description
2022-04-22		ISSUED FOR SPA
2021-02-25		ISSUED FOR REZONING

REVISION RECORD

Date	No.	Description

ISSUE RECORD

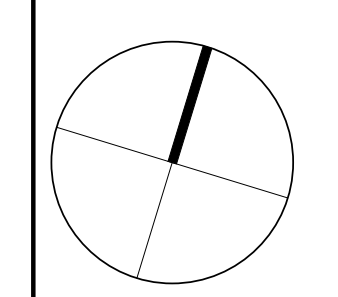

BDP. Quadrangle

Quadrangle Architects Limited
901 King Street West, Suite 701 Toronto, ON M5V 3H5
t 416-598-1340 www.bdpquadrangle.com

55 YONGE STREET
Toronto, ON
for
H&R REIT

18060 1 : 75 DG YA
PROJECT SCALE DRAWN REVIEWED

Floor 57 (Amenity)

A213.S

Note: This drawing is the property of the Architect and may not be reproduced or used without the expressed consent of the Architect. The Contractor is responsible for checking and verifying all levels and dimensions and shall report all discrepancies to the Architect and other certification prior to commencing work.




ONE STOREY

E CTODEVC

Date	No.	Description
2022-04-22		ISSUED FOR SPA
2021-02-25		ISSUED FOR REZONING

ISSUE RECORD

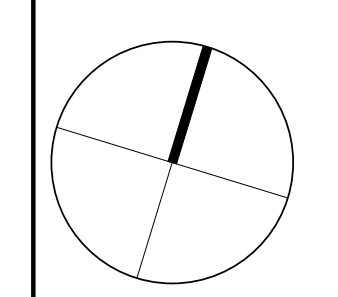

BDP. Quadrangle

Quadrangle Architects Limited
901 King Street West, Suite 701 Toronto, ON M5V 3H5
+1 (416) 598-1240 www.bdpquadrangle.com

55 YONGE STREET
Toronto, ON
for
H&R REIT

18060 1:75 DG YA
PROJECT SCALE DRAWN REVIEWED

Floors 58-60

A214.S

Note: This drawing is the property of the Architect and may not be reproduced or used without the expressed consent of the Architect. The Contractor is responsible for checking and verifying all levels and dimensions, and shall report all discrepancies to the Architect and other certification prior to commencing work.

Without Prejudice




ESTODEVG

ONE STOREY

Date	No.	Description
2022-04-22		ISSUED FOR SPA
2021-02-25		ISSUED FOR REZONING

REVISION RECORD

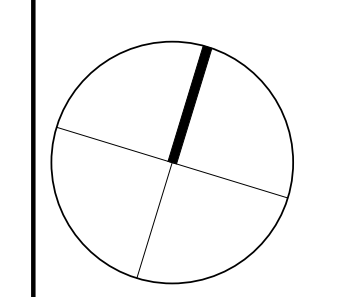

**BDP.
Quadrangle**

Quadrangle Architects Limited
901 King Street West, Suite 701 Toronto, ON M5V 3H5
+1 (416) 598-1240 www.bdpquadrangle.com

55 YONGE STREET

Toronto, ON
for
H&R REIT

18060 1:75 DG YA
PROJECT SCALE DRAWN REVIEWED

Floor 61

A215.S

Note: This drawing is the property of the Architect and may not be reproduced or used without the expressed consent of the Architect. The Contractor is responsible for checking and verifying all levels and dimensions, and shall report all discrepancies to the Architect and other certification prior to commencing work.

C:\Users\A45137\Documents\CAL_AR_18060_01\Temp_R202_1\A215.DWG


18/07/2022 1:38:54 PM



ONE STOREY

Date	No.	Description
2022-04-22		ISSUED FOR SPA
2021-02-25		ISSUED FOR REZONING

ISSUE RECORD

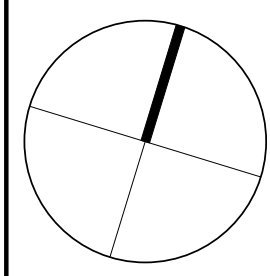

BDP. Quadrangle

Quadrangle Architects Limited
901 King Street West, Suite 701 Toronto, ON M5V 3H5
+1 416 598 1240 www.bdpquadrangle.com

55 YONGE STREET

Toronto, ON
for
H&R REIT

18060 1:75 DG YA
PROJECT SCALE DRAWN REVIEWED

Floor 62

A216.S

Note: This drawing is the property of the Architect and may not be reproduced or used without the expressed consent of the Architect. The Contractor is responsible for checking and verifying all levels and dimensions and shall report all discrepancies to the Architect and other consultant prior to commencing work.


Without Prejudice



ONE STOREY

Date	No.	Description
2022-04-22		ISSUED FOR SPA
2021-02-25		ISSUED FOR REZONING

ISSUE RECORD

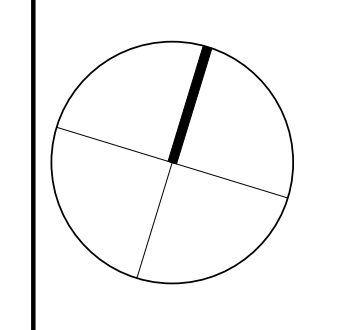

**BDP.
Quadrangle**

Quadrangle Architects Limited
901 King Street West, Suite 701 Toronto, ON M5V 3H5
+1 (416) 598-1240 www.bdpquadrangle.com

55 YONGE STREET
Toronto, ON
for
H&R REIT

18060 1:75 DG YA
PROJECT SCALE DRAWN REVIEWED

Floor 63

A217.S

Note: This drawing is the property of the Architect and may not be reproduced or used without the expressed consent of the Architect. The Contractor is responsible for checking and verifying all levels and dimensions and shall report all discrepancies to the Architect and other certification prior to commencing work.

C:\Users\A45137\Documents\CAL_HR_18060_55 Yonge_R2022_144517.rvt


15/07/2022 1:39:24 PM

Without Prejudice



ONE STOREY

Date	No.	Description
2022-04-22		ISSUED FOR SPA
2021-02-25		ISSUED FOR REZONING

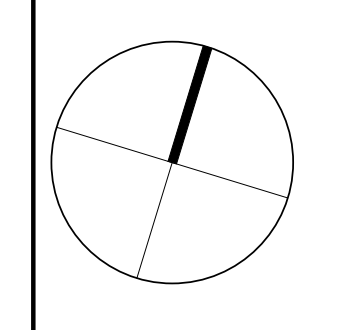

BDP. Quadrangle

Quadrangle Architects Limited
901 King Street West, Suite 701 Toronto, ON M5V 3H5
+1 416 598 1240 www.bdpquadrangle.com

55 YONGE STREET

Toronto, ON
for
H&R REIT

18060 1:75 DG YA
PROJECT SCALE DRAWN REVIEWED

Floor 64

A218.S

Note: This drawing is the property of the Architect and may not be reproduced or used without the expressed consent of the Architect. The Contractor is responsible for checking and verifying all levels and dimensions and shall report all discrepancies to the Architect and other certification prior to commencing work.

C:\Users\A45137\Documents\CAL_HR_18060_01\Temp_R202_1\A218.S.rvt

15/07/2022 1:39:25 PM

Without Prejudice




Date	No.	Description
2022-04-22		ISSUED FOR SPA
2021-02-25		ISSUED FOR REZONING

REVISION RECORD

Date	No.	Description

ISSUE RECORD

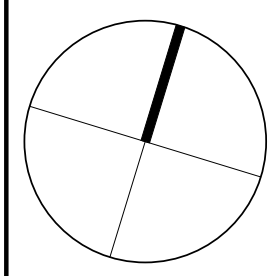

**BDP.
Quadrangle**

Quadrangle Architects Limited
901 King Street West, Suite 701 Toronto, ON M5V 3H5
+1 (416) 598-1240 www.bdpquadrangle.com

55 YONGE STREET

Toronto, ON
for
H&R REIT

18060 1:75 DG YA
PROJECT SCALE DRAWN REVIEWED

Floor 65


A219.S

Note: This drawing is the property of the Architect and may not be reproduced or used without the expressed consent of the Architect. The Contractor is responsible for checking and verifying all levels and dimensions and shall report all discrepancies to the Architect and other consultant prior to commencing work.

Without Prejudice



Date	No.	Description
2022-04-22		ISSUED FOR SPA
2021-02-25		ISSUED FOR REZONING
ISSUE RECORD		

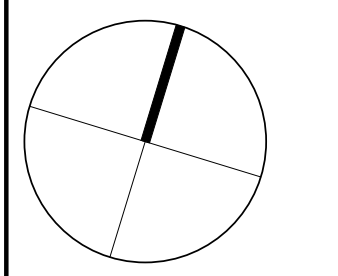

**BDP.
Quadrangle**

Quadrangle Architects Limited
901 King Street West, Suite 701 Toronto, ON M5V 3H5
+1 (416) 598-1240 www.bdpquadrangle.com

55 YONGE STREET

Toronto, ON
for
H&R REIT

18060 1:75 DG YA
PROJECT SCALE DRAWN REVIEWED


Floor 66

A220.S


Note: This drawing is the property of the Architect and may not be reproduced or used without the expressed consent of the Architect. The Contractor is responsible for checking and verifying all levels and dimensions and shall report all discrepancies to the Architect and other consultant prior to commencing work.

C:\Users\A45137\Documents\A220_S1\Temp_R2022_1\A220.S1.rvt

15/07/2022 1:40:27 PM

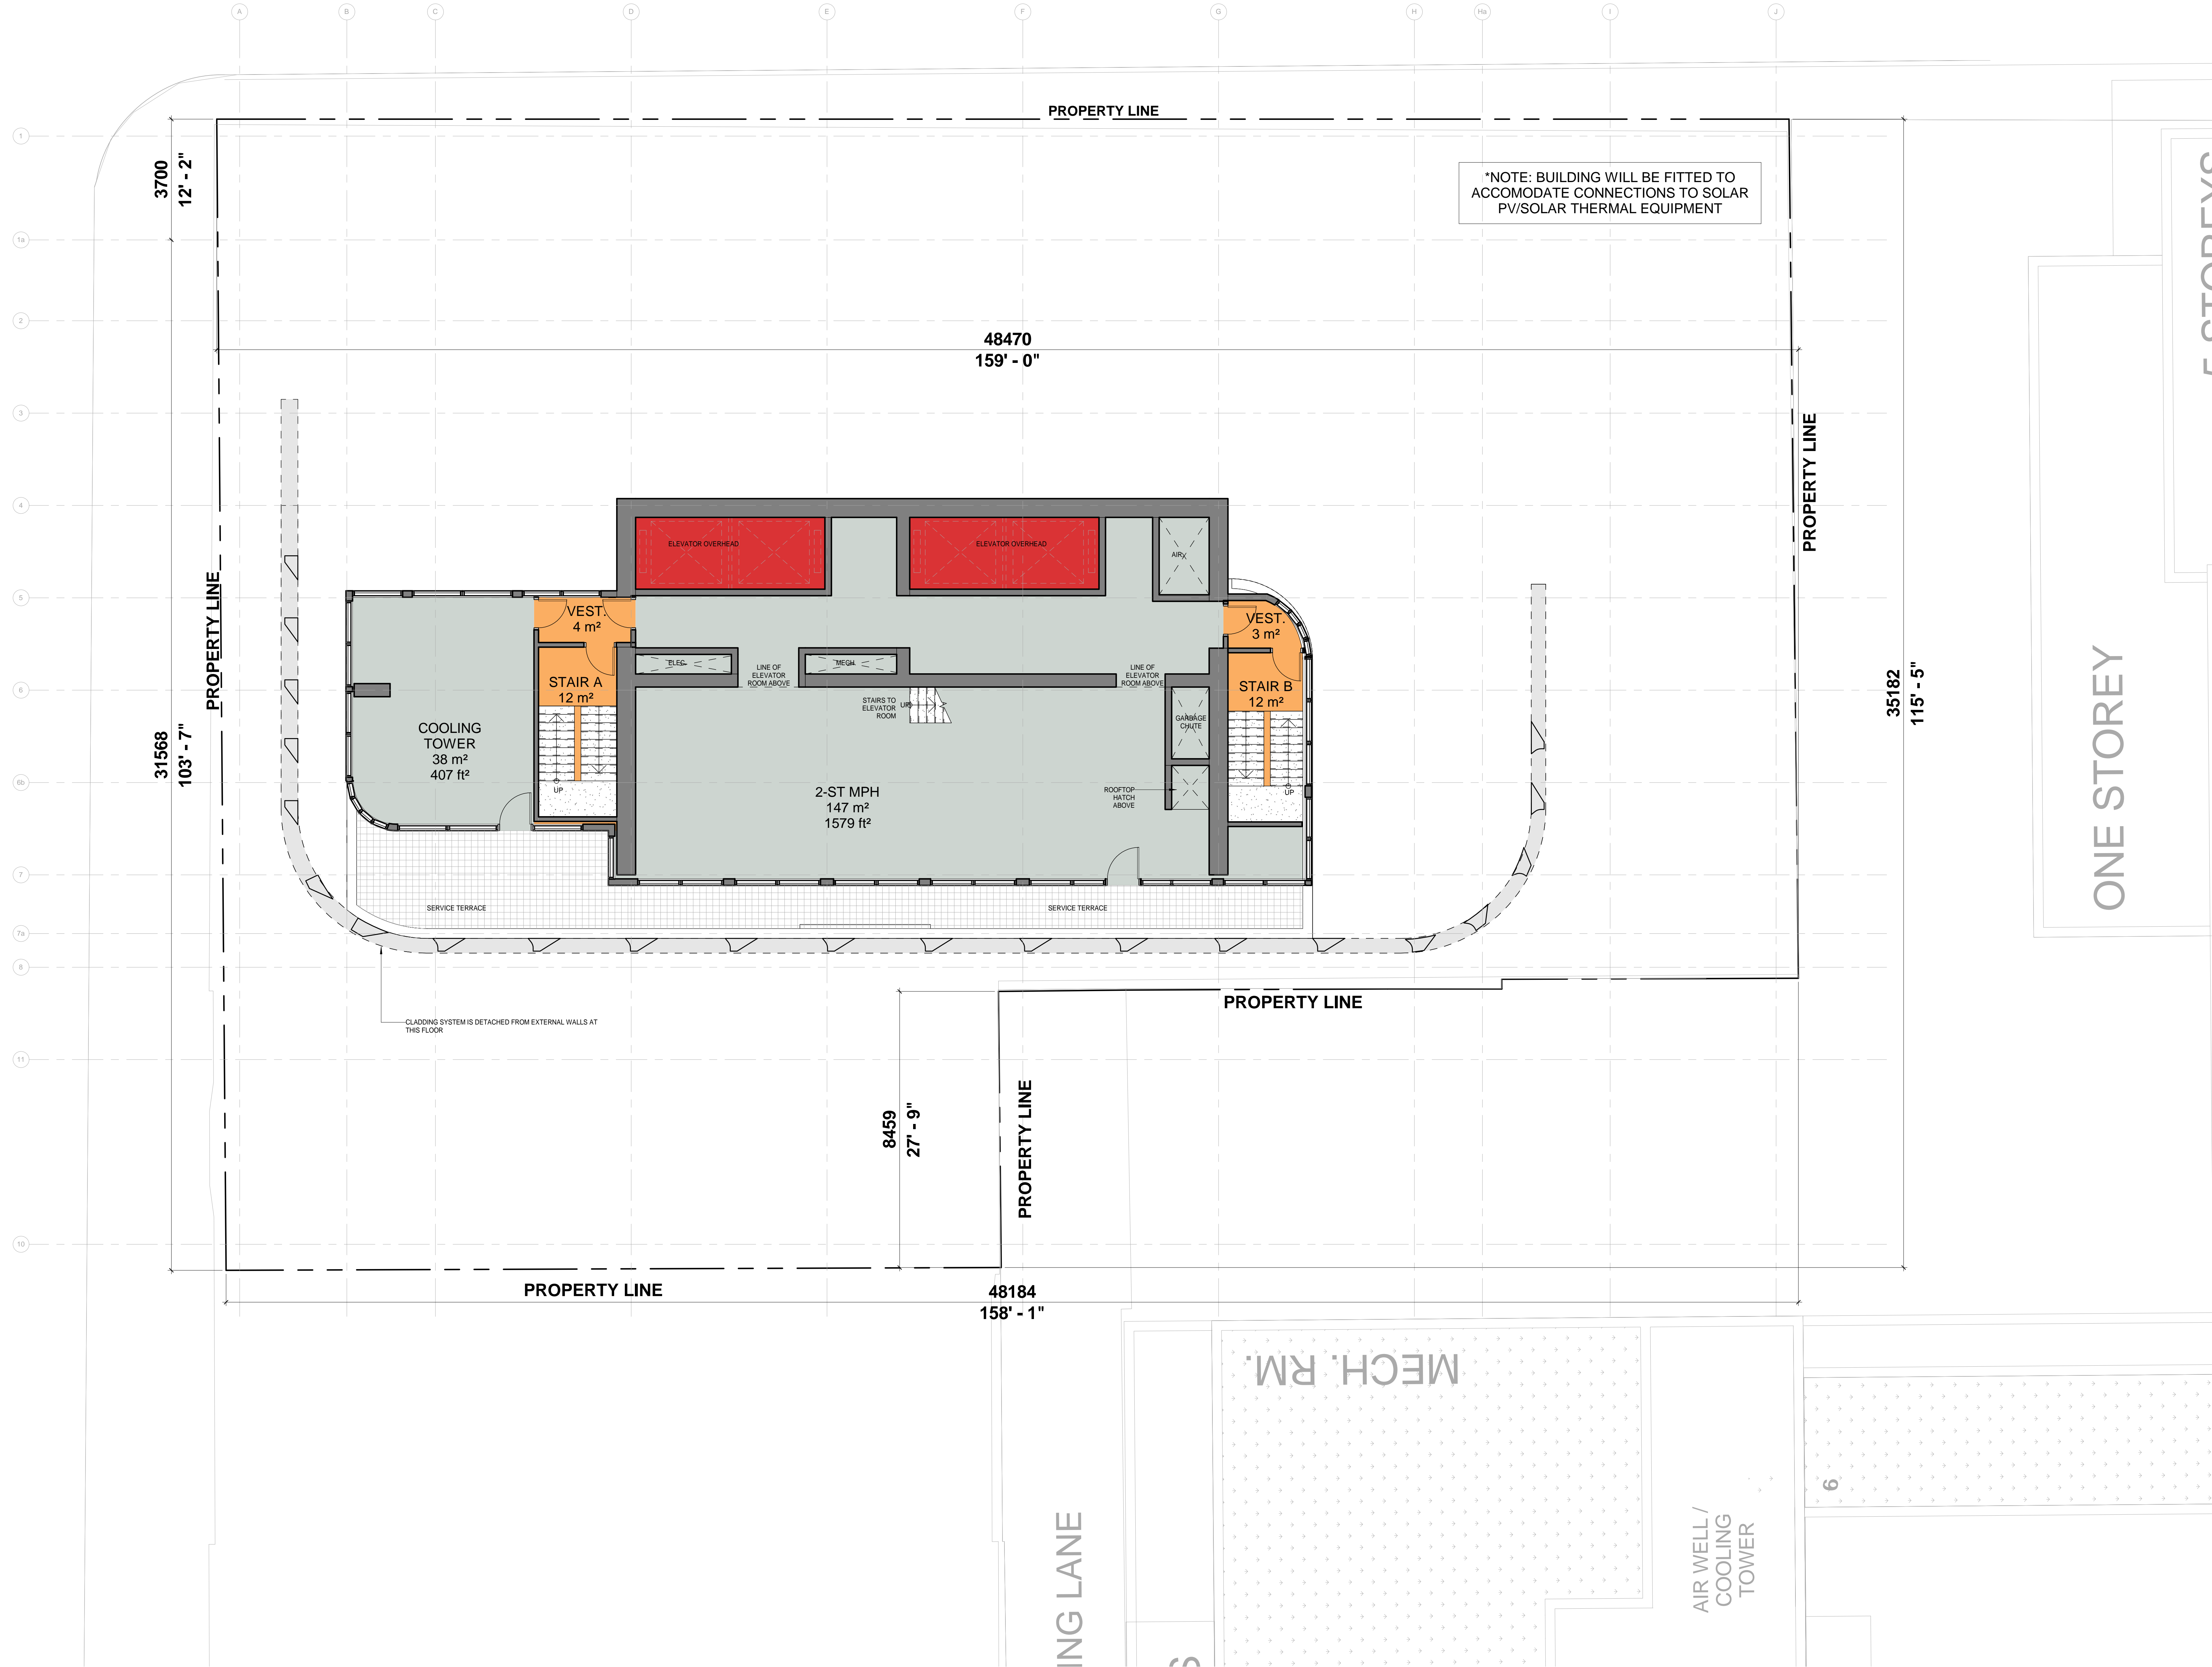

Date	No.	Description
2022-04-22		ISSUED FOR SPA
2021-02-25		ISSUED FOR REZONING
ISSUE RECORD		

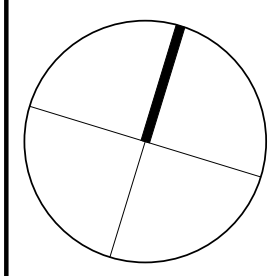

**BDP.
Quadrangle**

Quadrangle Architects Limited
901 King Street West, Suite 701 Toronto, ON M5V 3H5
+1 416 598 1240 www.bdpquadrangle.com

55 YONGE STREET
Toronto, ON
for
H&R REIT


18060 1:75 DG YA
PROJECT SCALE DRAWN REVIEWED

Mechanical Penthouse Plan

A221.S

Note: This drawing is the property of the Architect and may not be reproduced or used without the expressed consent of the Architect. The Contractor is responsible for checking and verifying all levels and dimensions, and shall report all discrepancies to the Architect and other consultant prior to commencing work.


Without Prejudice

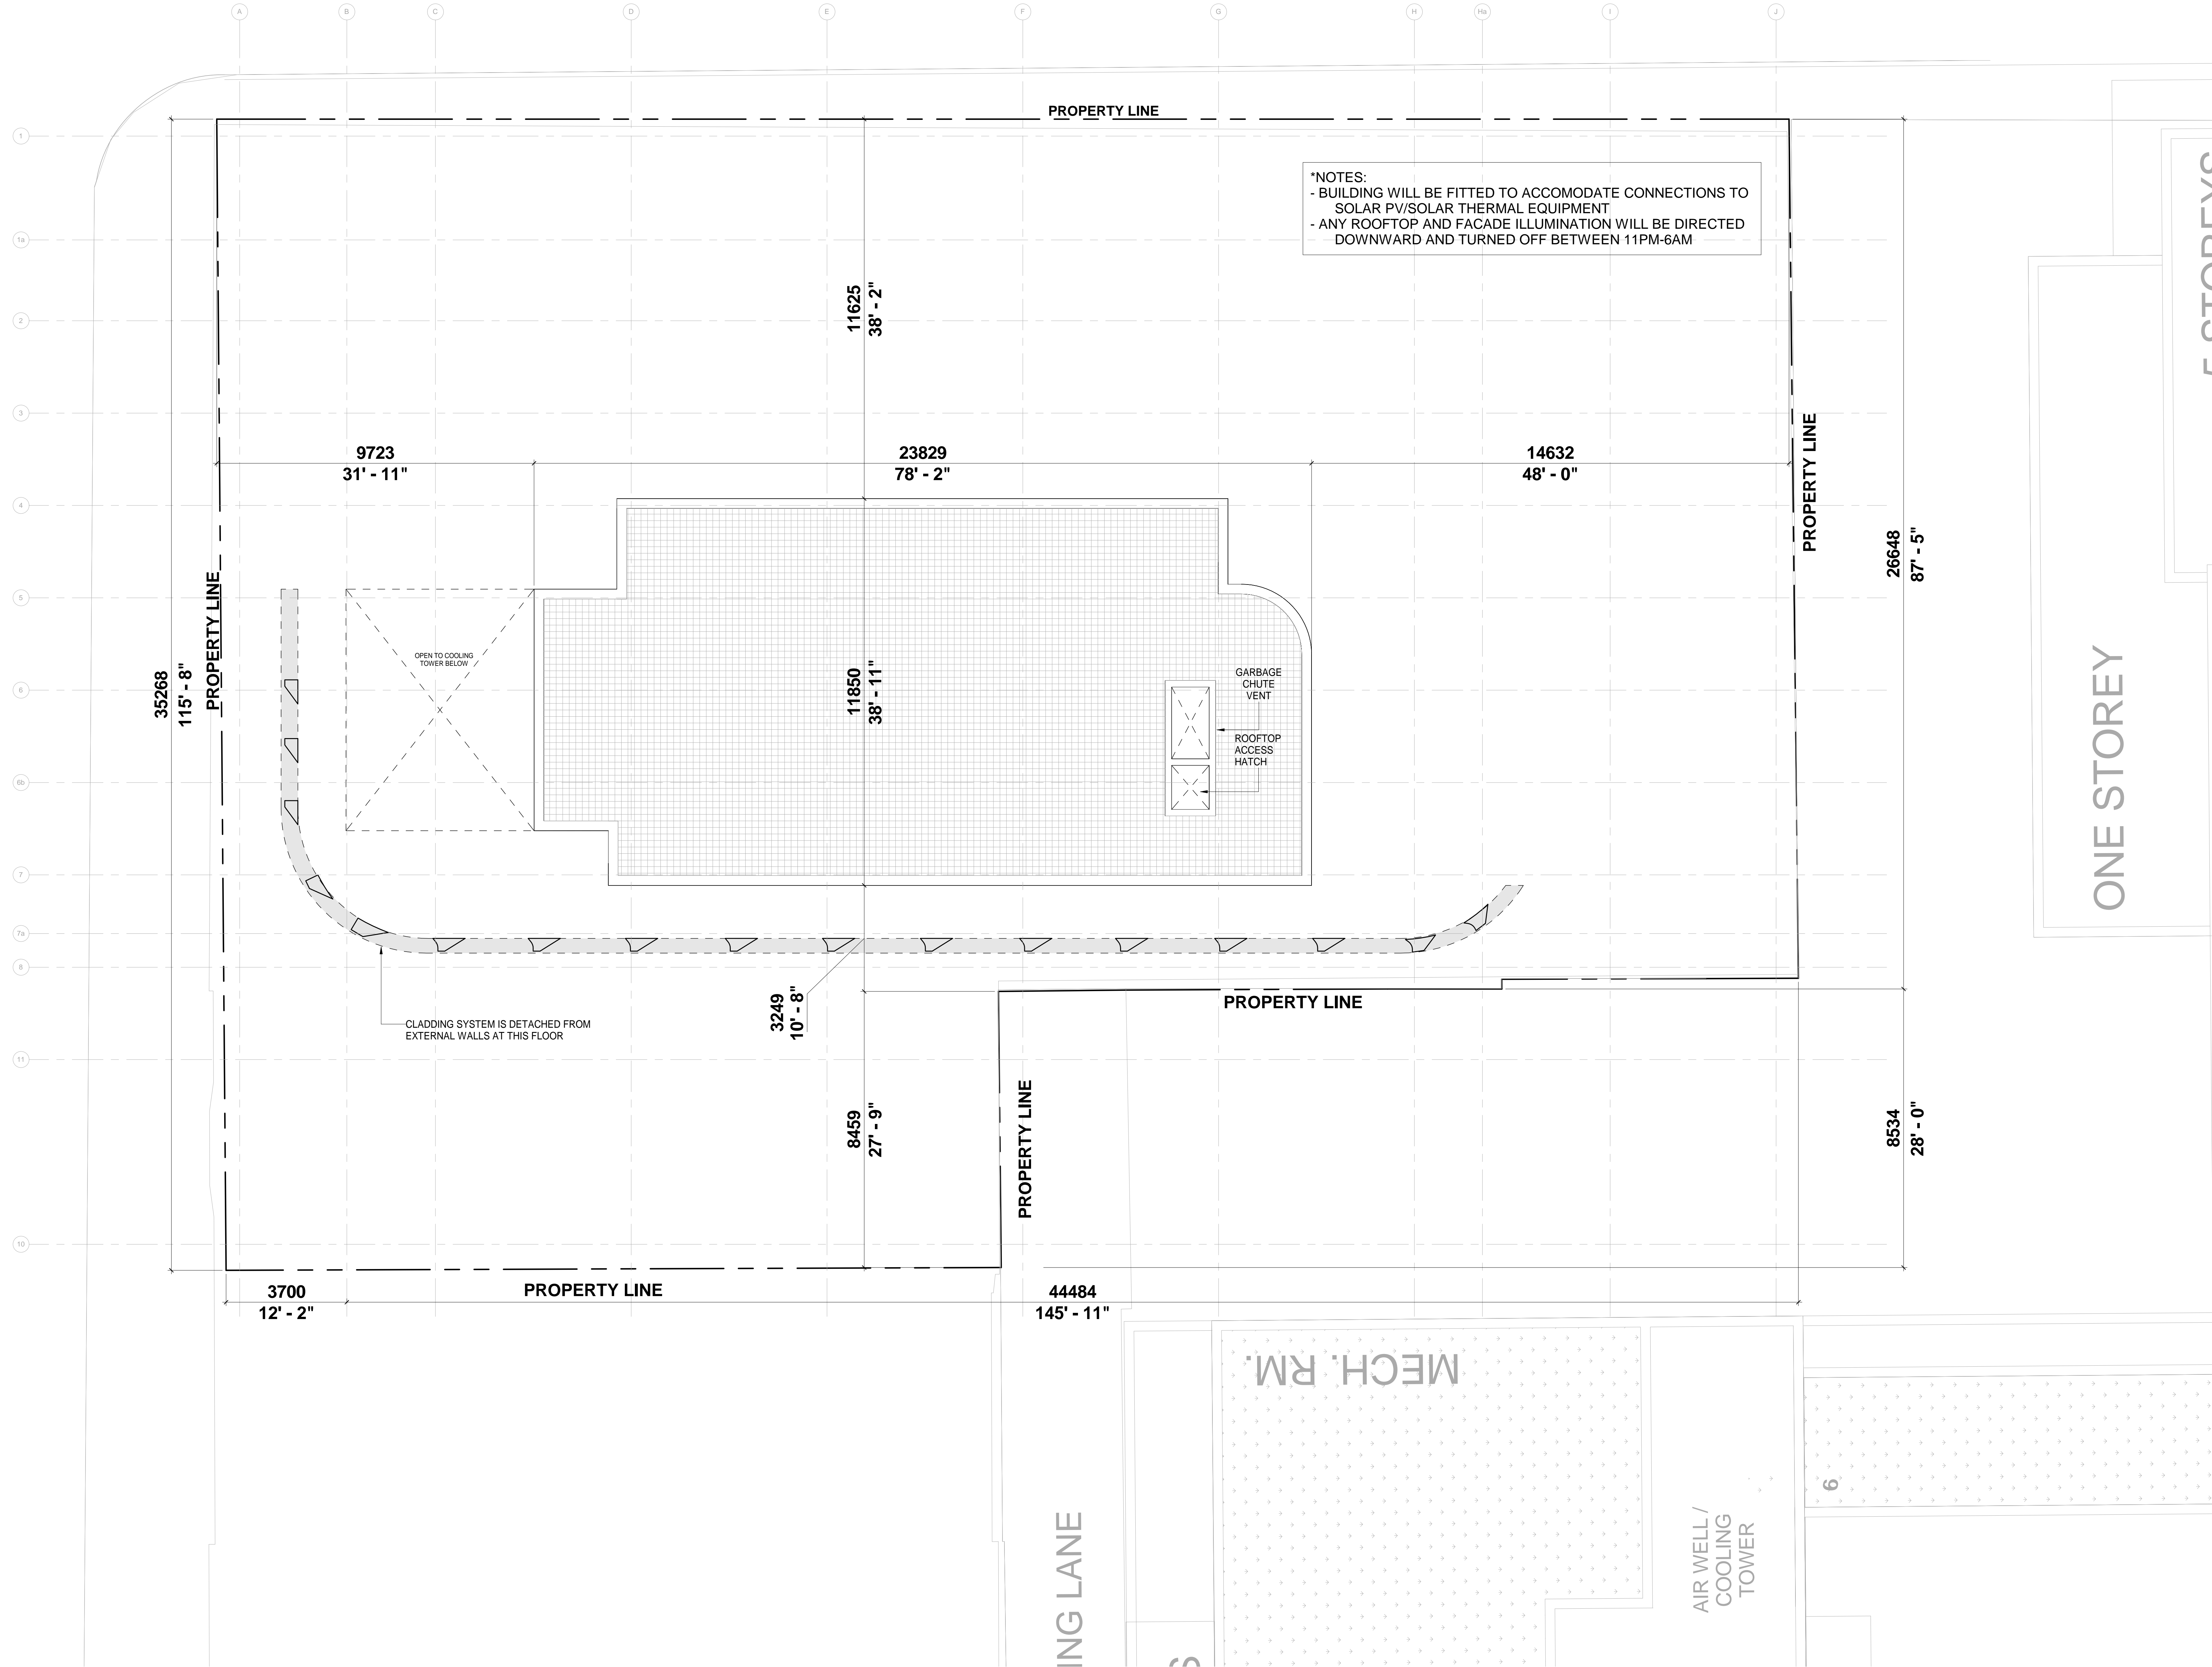

*NOTES:
 - BUILDING WILL BE FITTED TO ACCOMMODATE CONNECTIONS TO SOLAR PV/SOLAR THERMAL EQUIPMENT
 - ANY ROOFTOP AND FACADE ILLUMINATION WILL BE DIRECTED DOWNWARD AND TURNED OFF BETWEEN 11PM-6AM

Date	No.	Description
2022-04-22		ISSUED FOR SPA
2021-02-25		ISSUED FOR REZONING

Date	No.	Description

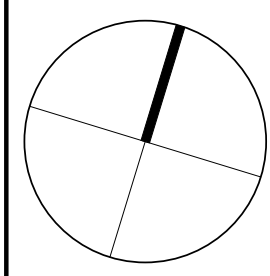

BDP. Quadrangle
 Quadrangle Architects Limited
 901 King Street West, Suite 701 Toronto, ON M5V 3H5
 +1 (416) 598-1240 www.bdpquadrangle.com

55 YONGE STREET
 Toronto, ON
 for
H&R REIT

18060 1:75 DG YA
 PROJECT SCALE DRAWN REVIEWED

Roof Plan
A222.S