


**PUBLIC APPENDIX “D”**

**Interim Road Condition Plan**

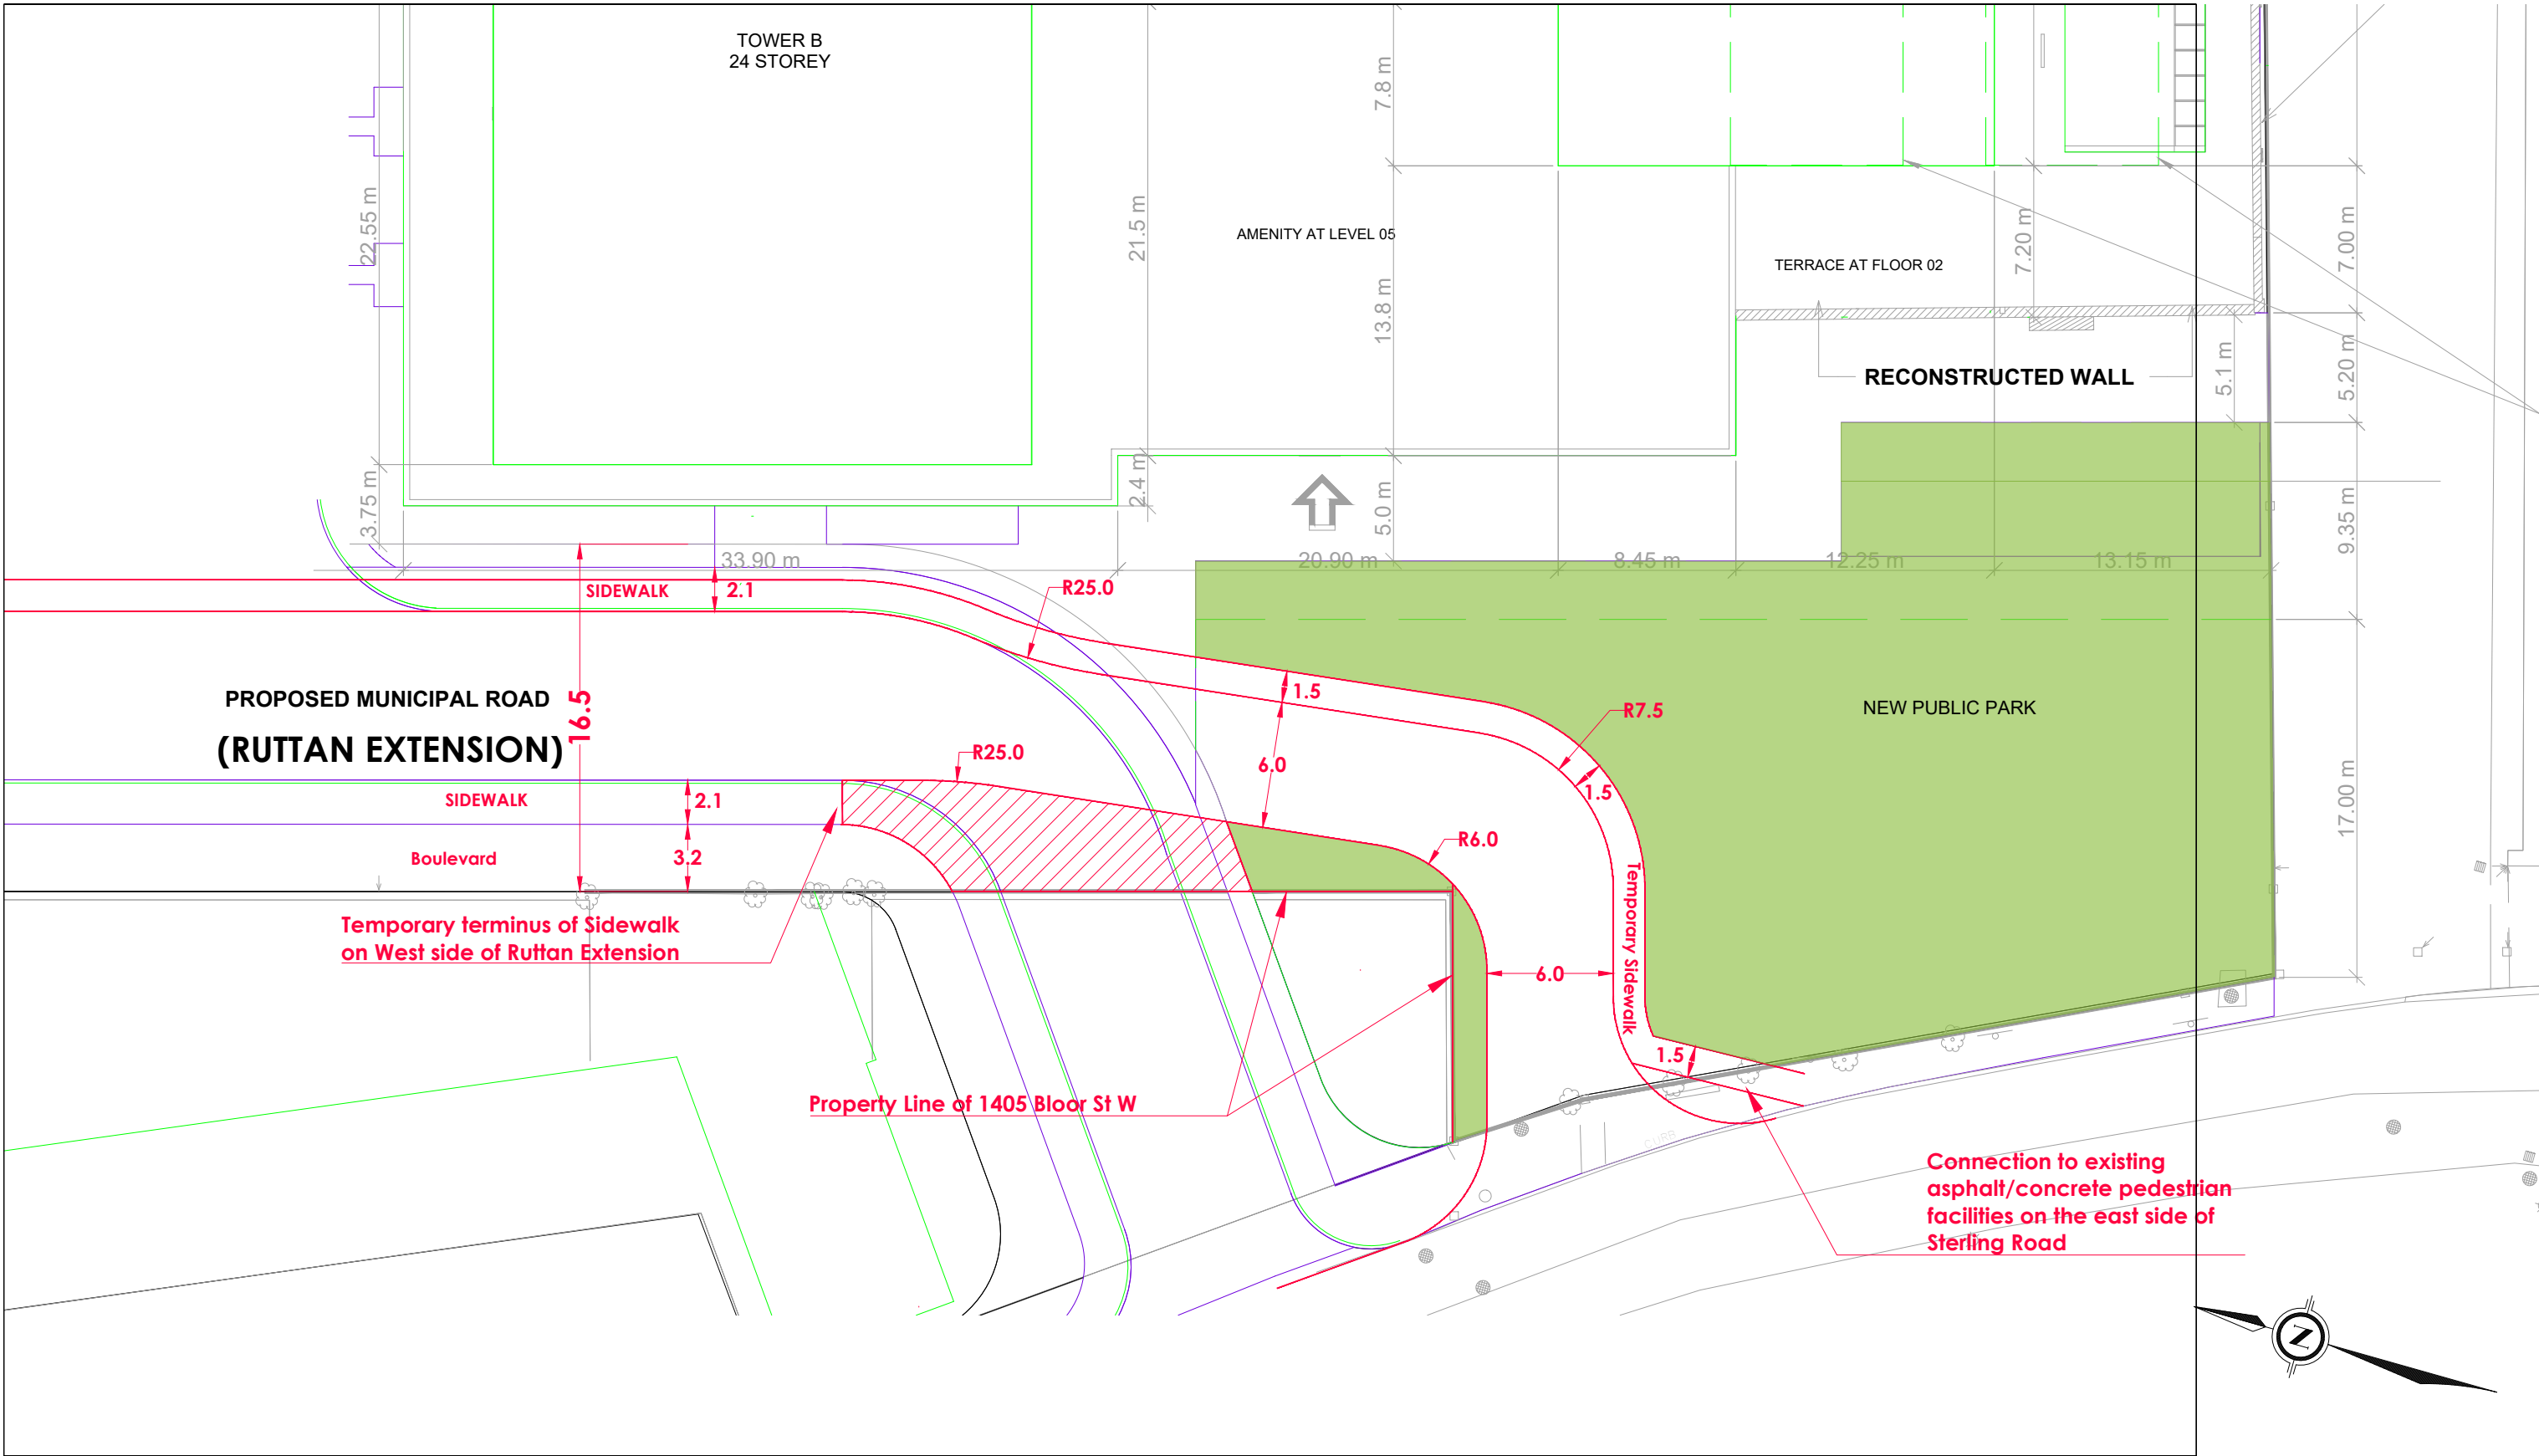

Scale: 1:25