


CLIENT

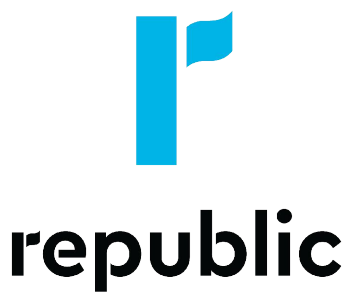

100 King St W Suite 5700  
Toronto, ON M5X 1C7

ISSUES		
No.	DESCRIPTION	DATE
01	REZONING 1/SPA1	2021/12/22
02	WITHOUT PREJUDICE SETTLEMENT	2023/04/07
03		

COPYRIGHT

This drawing has been prepared solely for the intended use, thus any reproduction or distribution for any purpose other than authorized by IBI Group is forbidden. Written dimensions shall have precedence over scaled dimensions. Contractors shall verify and be responsible for all dimensions and conditions on the job, and IBI Group shall be informed of any variations from the dimensions and conditions shown on the drawing. Shop drawings shall be submitted to IBI Group for general conformance before proceeding with fabrication.

is a member of the IBI Group of companies

SEAL



PROJECT NAME  
15 Charles St E/16 Isabella St.

SCALE  
1:350

PROJECT ENG

CHECKED BY

PROJECT NO.  
135134

PRIME CONSULTANT



**IBI GROUP ARCHITECTS**  
7th Floor-55 St. Clair Avenue West  
Toronto ON M4V 2Y7 Canada  
tel 416 596 1930 fax 416 596 0644  
ibigroup.com

DATE  
2022-10-18

DRAWN BY

APPROVED BY


SHEET TITLE  
SECTION B

SHEET NO.  
A501

ISSUE  
2

10mm  
SCALE CHECK  
1 in



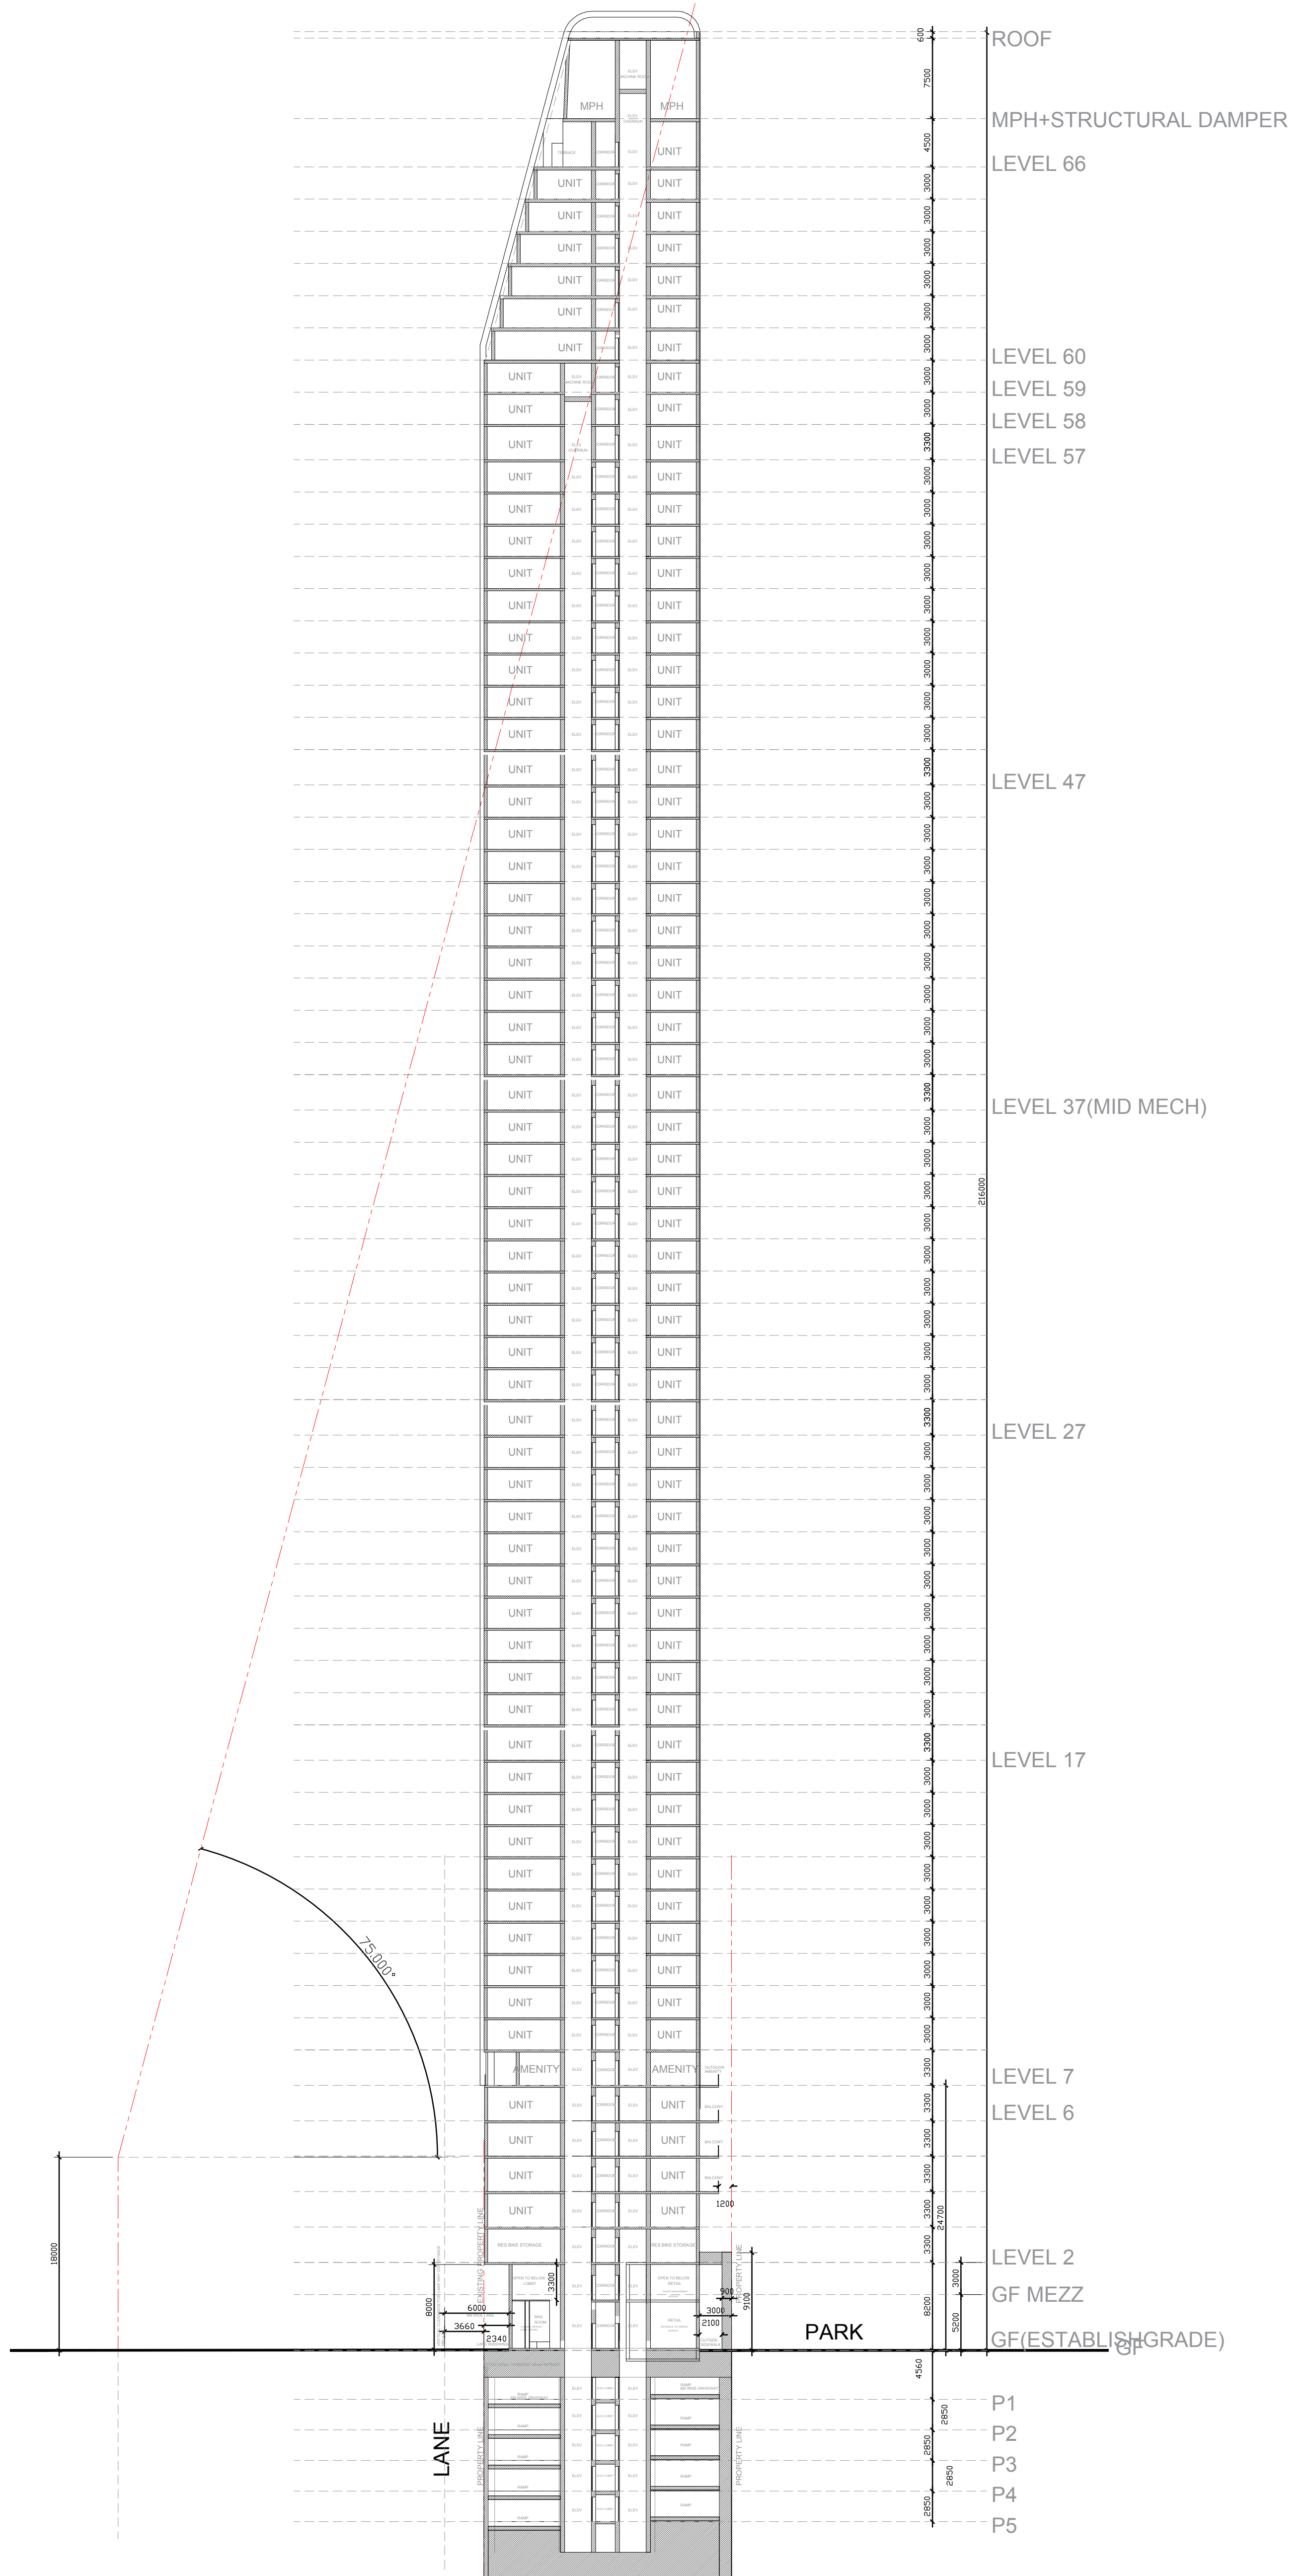

CLIENT



100 King St W Suite 5700  
Toronto, ON M5X 1C7

is a member of the IBI Group of companies

ISSUES		
No.	DESCRIPTION	DATE
01	REZONING 1/SPA1	2021/12/22
02	WITHOUT PREJUDICE SETTLEMENT	2023/04/07
03		

COPYRIGHT

This drawing has been prepared solely for the intended use, thus any reproduction or distribution for any purpose other than authorized by IBI Group is forbidden. Written dimensions shall have precedence over scaled dimensions. Contractors shall verify and be responsible for all dimensions and conditions on the job, and IBI Group shall be informed of any variations from the dimensions and conditions shown on the drawing. Shop drawings shall be submitted to IBI Group for general conformance before proceeding with fabrication.

SEAL




PROJECT NAME  
15 Charles St E/16 Isabella St.

SCALE 1:350	DATE 2022-10-18
PROJECT ENG	DRAWN BY
CHECKED BY	APPROVED BY


PROJECT NO.  
135134

PRIME CONSULTANT

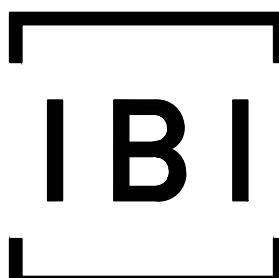

**IBI GROUP ARCHITECTS**  
7th Floor-55 St. Clair Avenue West  
Toronto ON M4V 2Y7 Canada  
tel 416 596 1930 fax 416 596 0644  
ibigroup.com

SHEET TITLE SECTION A	SHEET NO. A500	ISSUE 2
--------------------------	-------------------	------------

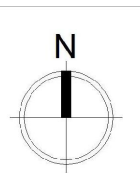

SCALE CHECK  
1 in

10mm