



**Attachment 3:
Re-aligned
Cherry Street /
New Cherry Street**

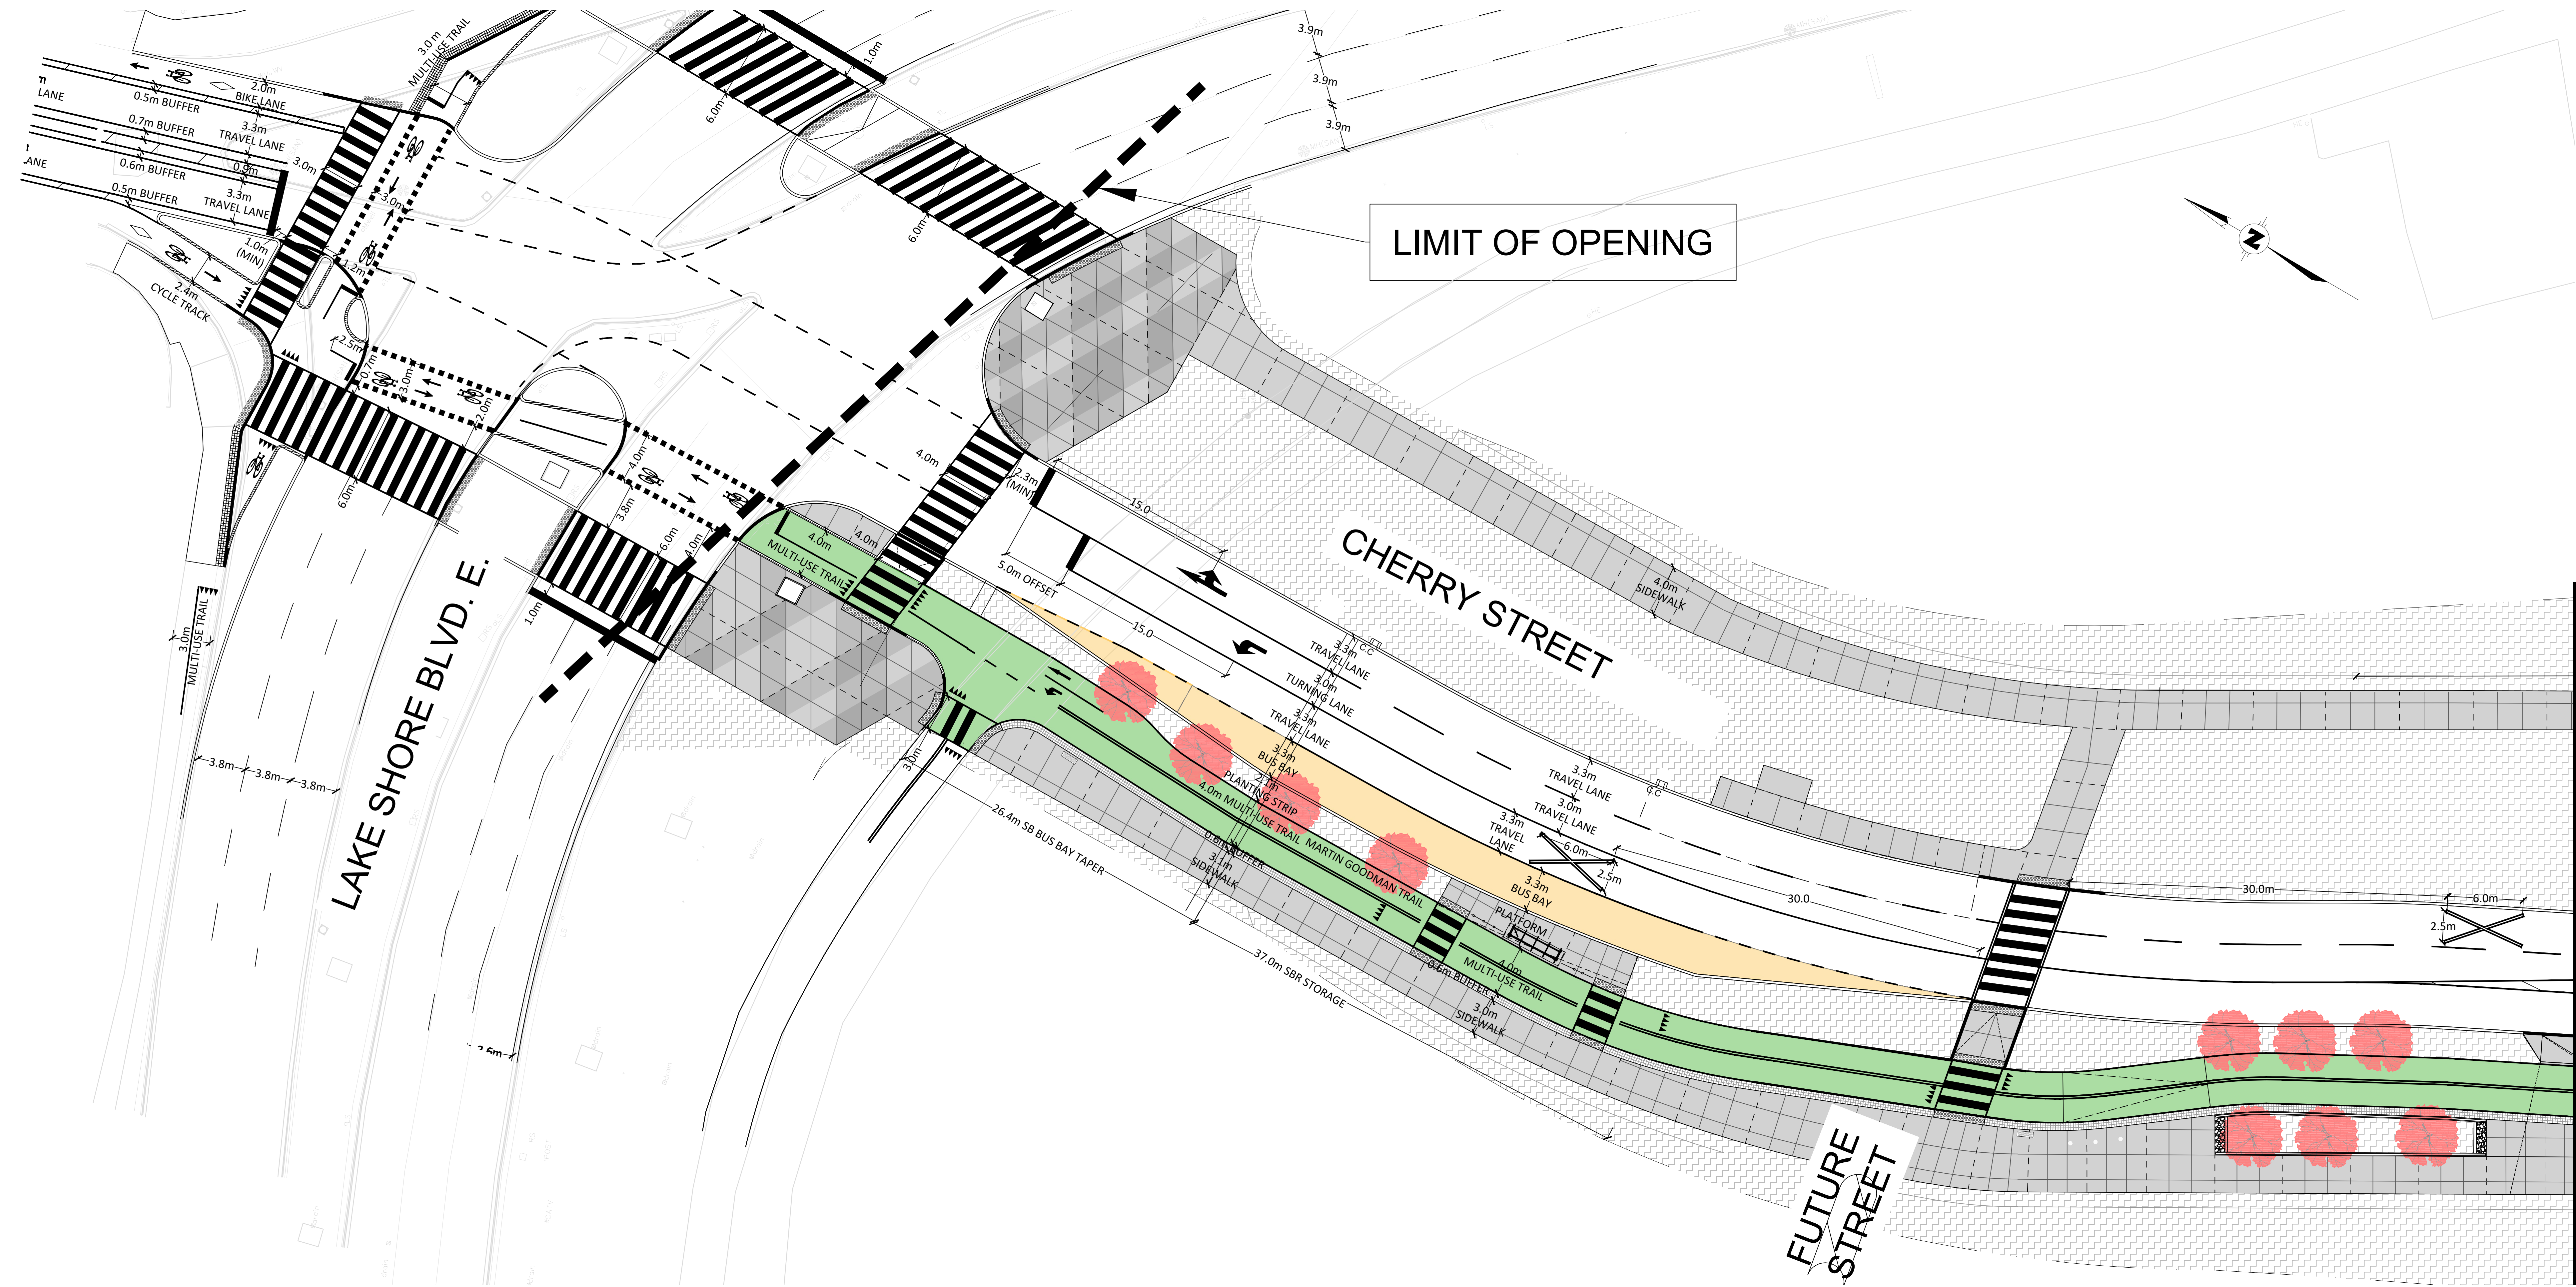


MATCHLINE SEE SHEET 2

LEGEND:

- CONCRETE SIDEWALK
- CYCLE TRACK
- BUS BAY
- TREES
- SOFTSCAPE

 


MATCHLINE SEE SHEET 1

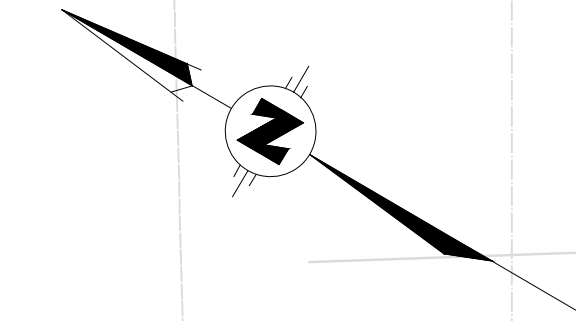

LEGEND:

- CONCRETE SIDEWALK
- CYCLE TRACK
- BUS BAY
- TREES
- SOFTSCAPE

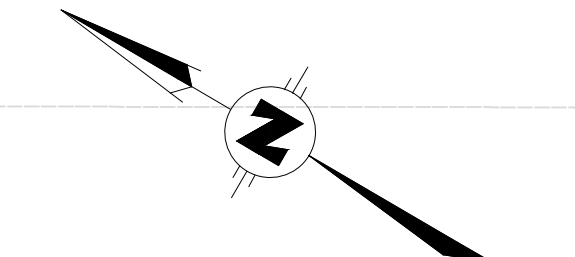


LIMIT OF OPENING

MATCHLINE SEE SHEET 2






NEW CHERRY STREET

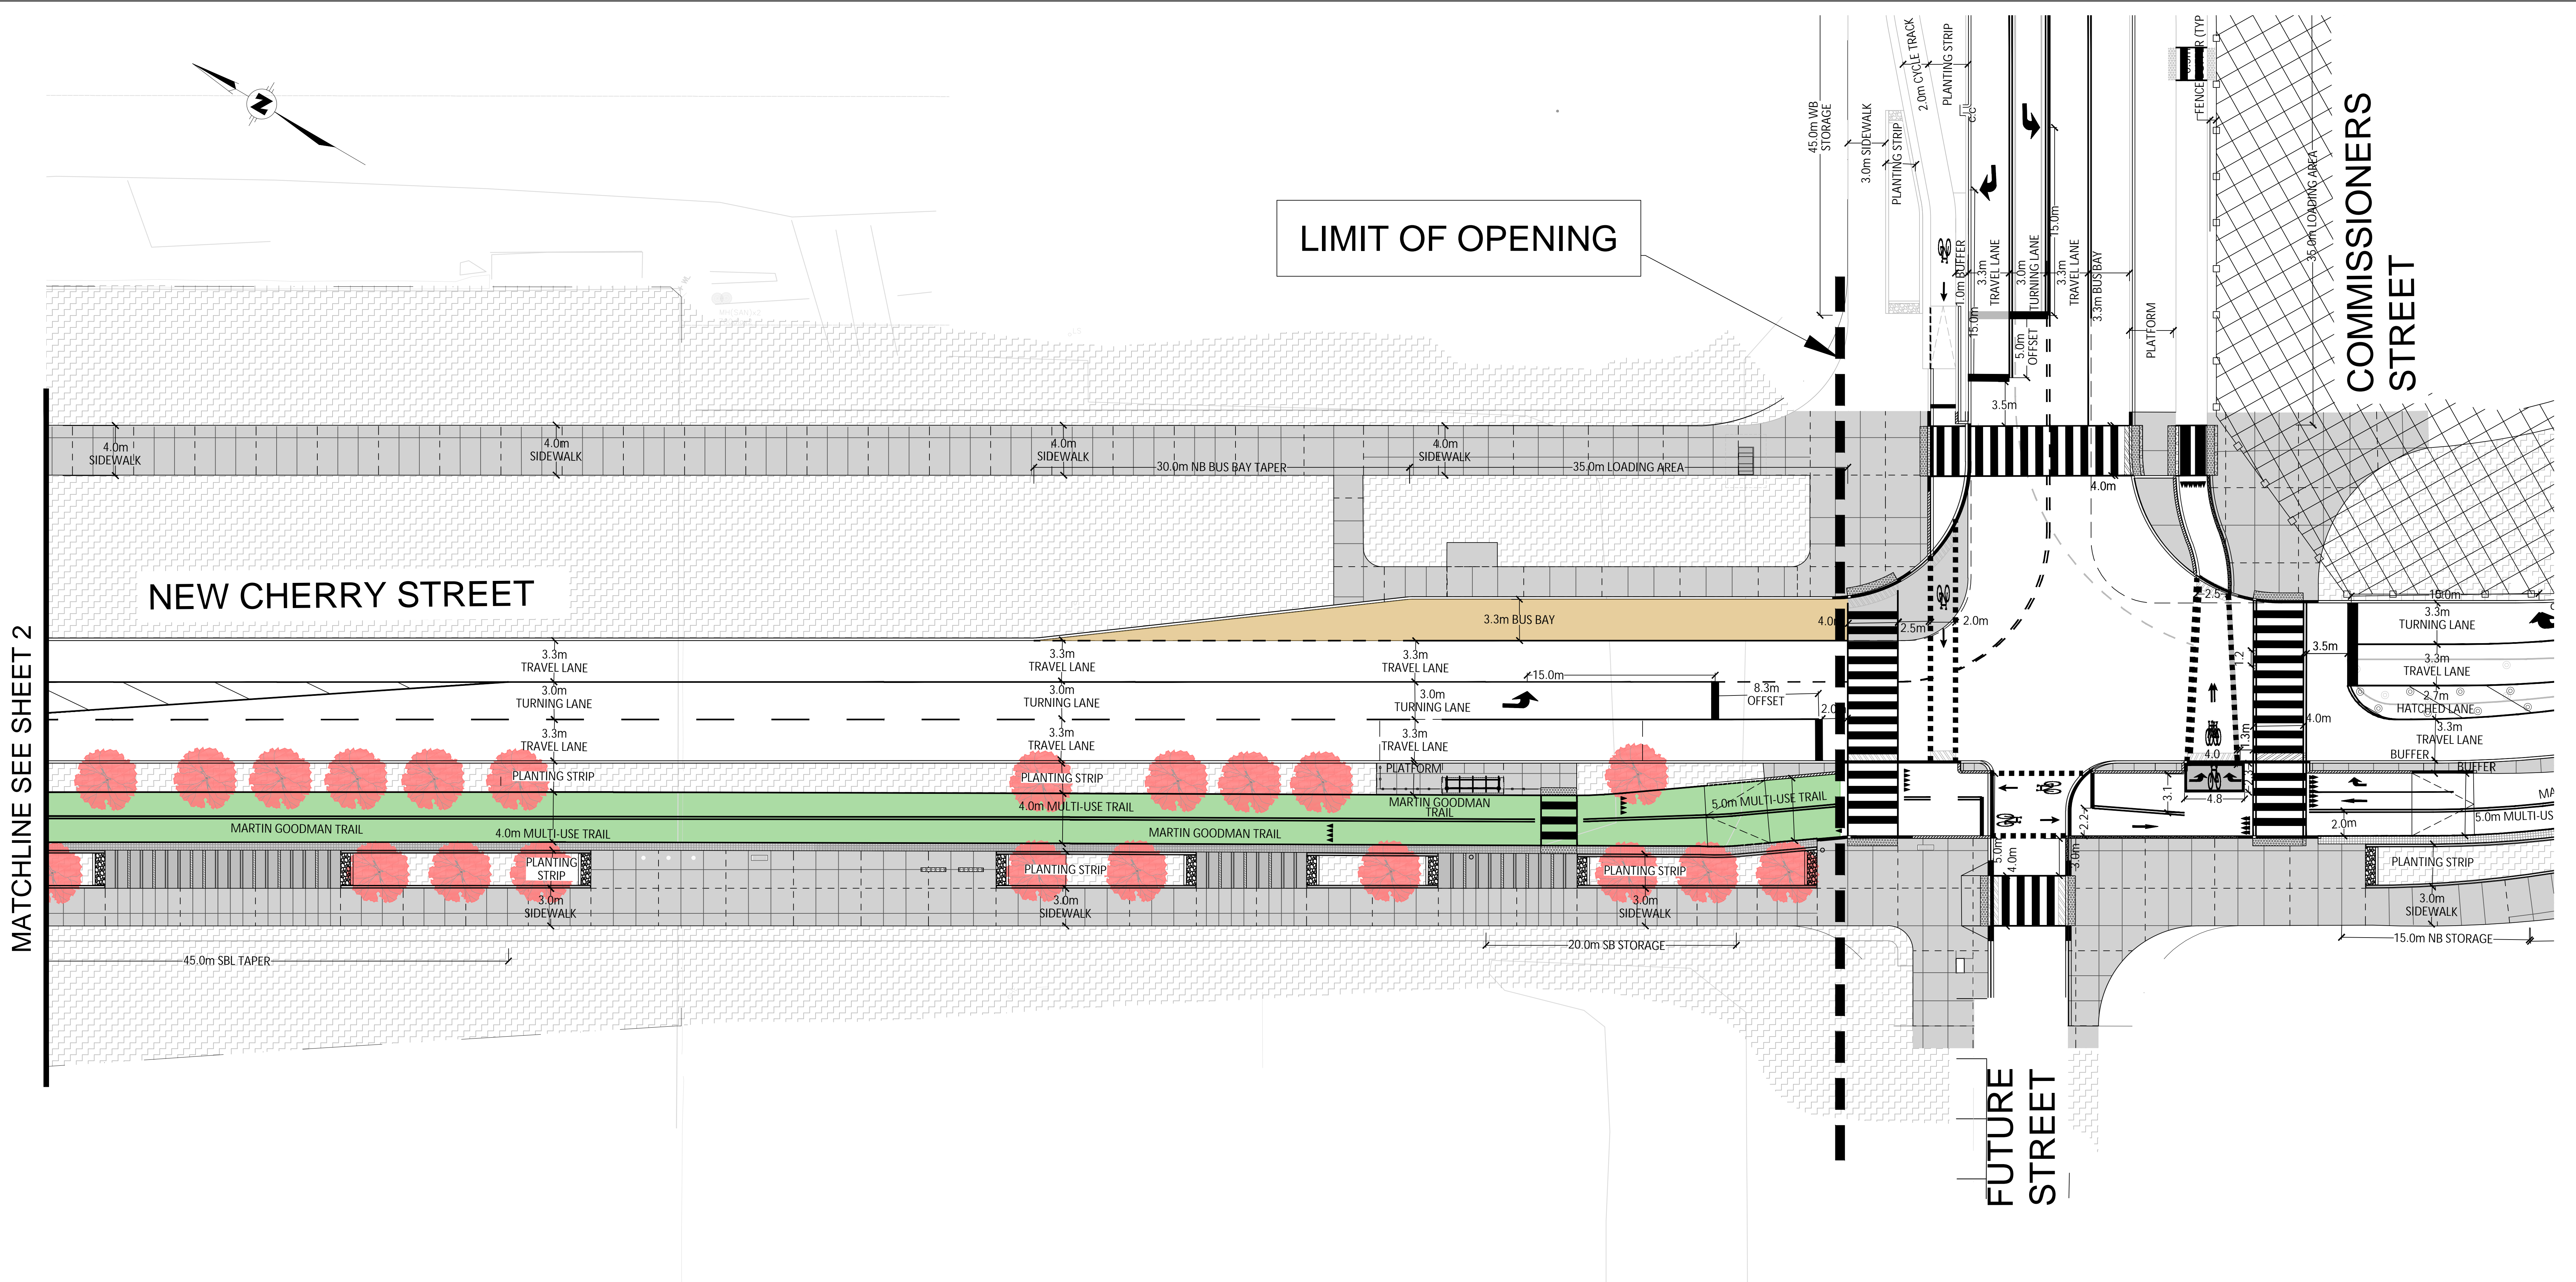COMMISSIONERS STREET

FUTURE STREET



LEGEND:

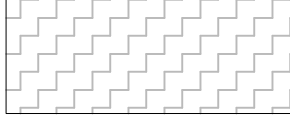-  CONCRETE SIDEWALK
-  CYCLE TRACK
-  BUS BAY
-  TREES
-  SOFTSCAPE