



Attachment 4: Commissioners Street

 

MATCHLINE SEE SHEET 2

**LEGEND:**

	PEDESTRIAN CROSSWALK/ ZEBRA PAVEMENT MARKING (F-310 030-5)
	WORK ZONE
	TACTILE WALKING STRIP
	TEMPORARY ASPHALT RAMP DOWN
	TC-54
	TC-53 BARRICADE
	TEMPORARY FENCE

 



MATCHLINE SEE SHEET 3

**LEGEND:**

	PEDESTRIAN CROSSWALK/ ZEBRA PAVEMENT MARKING (F-310.030-5)
	WORK ZONE
	TACTILE WALKING STRIP
	TEMPORARY ASPHALT RAMP DOWN
	TC-54
	TC-53 BARRICADE
	TEMPORARY FENCE

COMMISSIONERS STREET

DON ROADWAY

 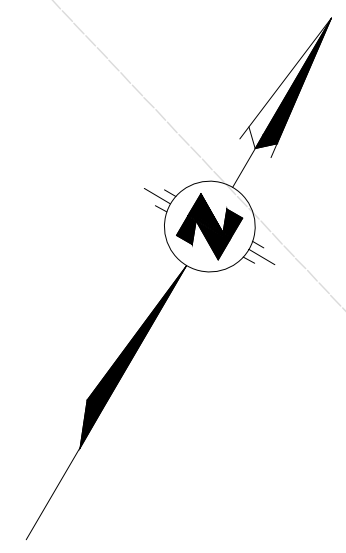

MATCHLINE SEE SHEET 4



CONSTRUCTION ACCESS

**LEGEND:**

	PEDESTRIAN CROSSWALK/ ZEBRA PAVEMENT MARKING (F-310/530-5)
	WORK ZONE
	TACTILE WALKING STRIP
	TEMPORARY ASPHALT RAMP DOWN
	TC-54
	TC-53 BARRICADE
	TEMPORARY FENCE

COMMISSIONERS STREET

LIMIT OF OPENING

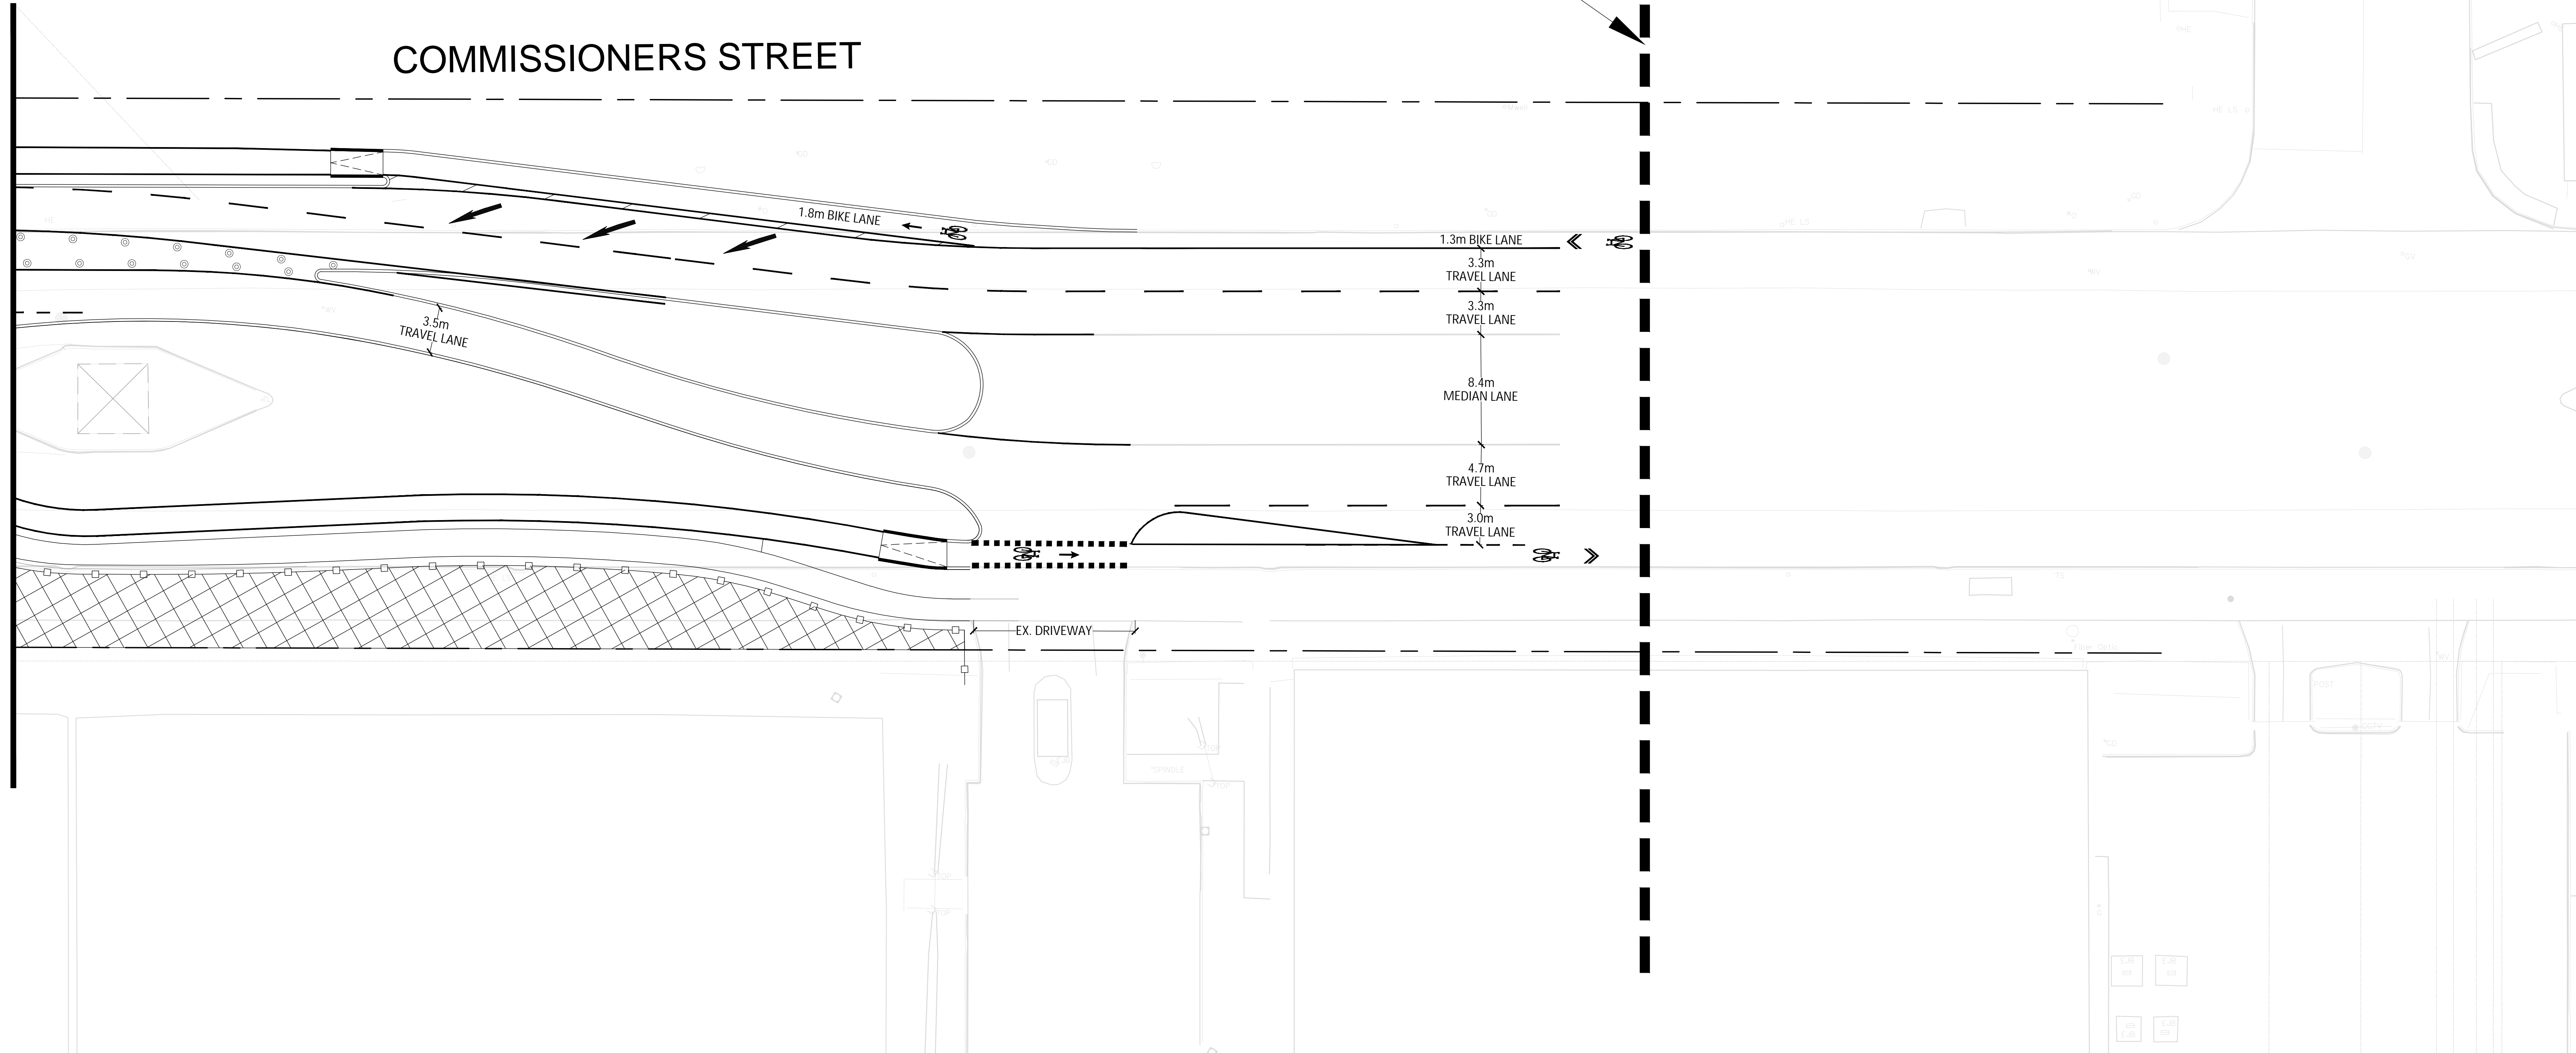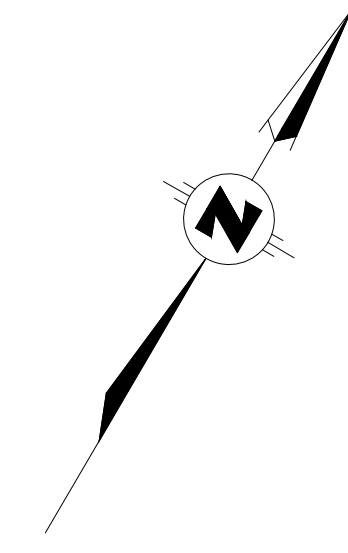

**LEGEND:**

	PEDESTRIAN CROSSWALK/ ZEBRA PAVEMENT MARKING (F-310/530-5)
	WORK ZONE
	TACTILE WALKING STRIP
	TEMPORARY ASPHALT RAMP DOWN
	TC-54
	TC-53 BARRICADE
	TEMPORARY FENCE