

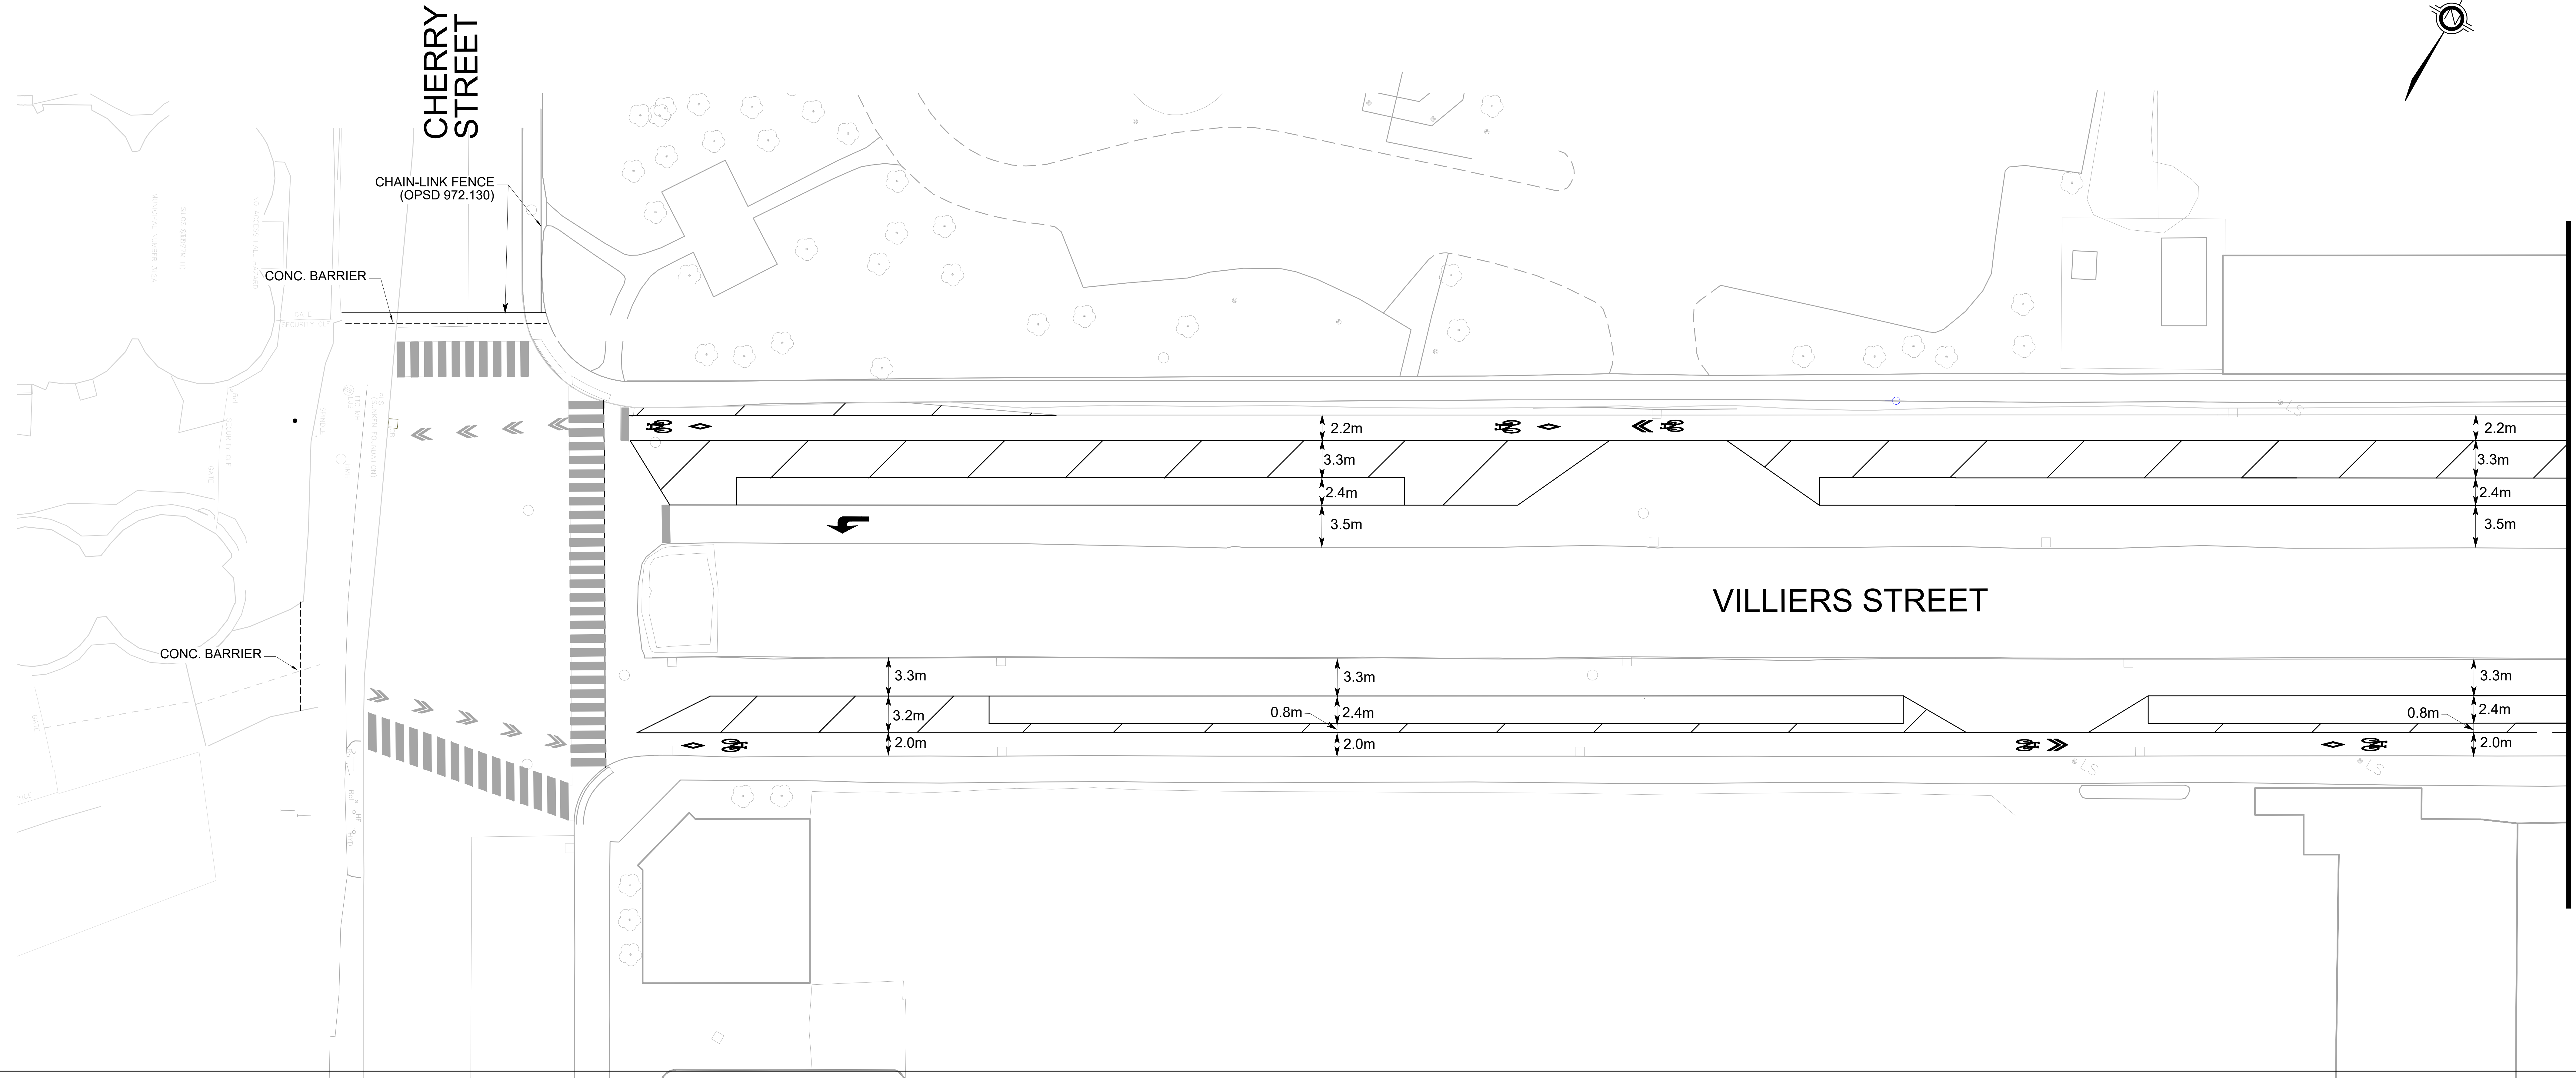


Attachment 5: Villiers Street

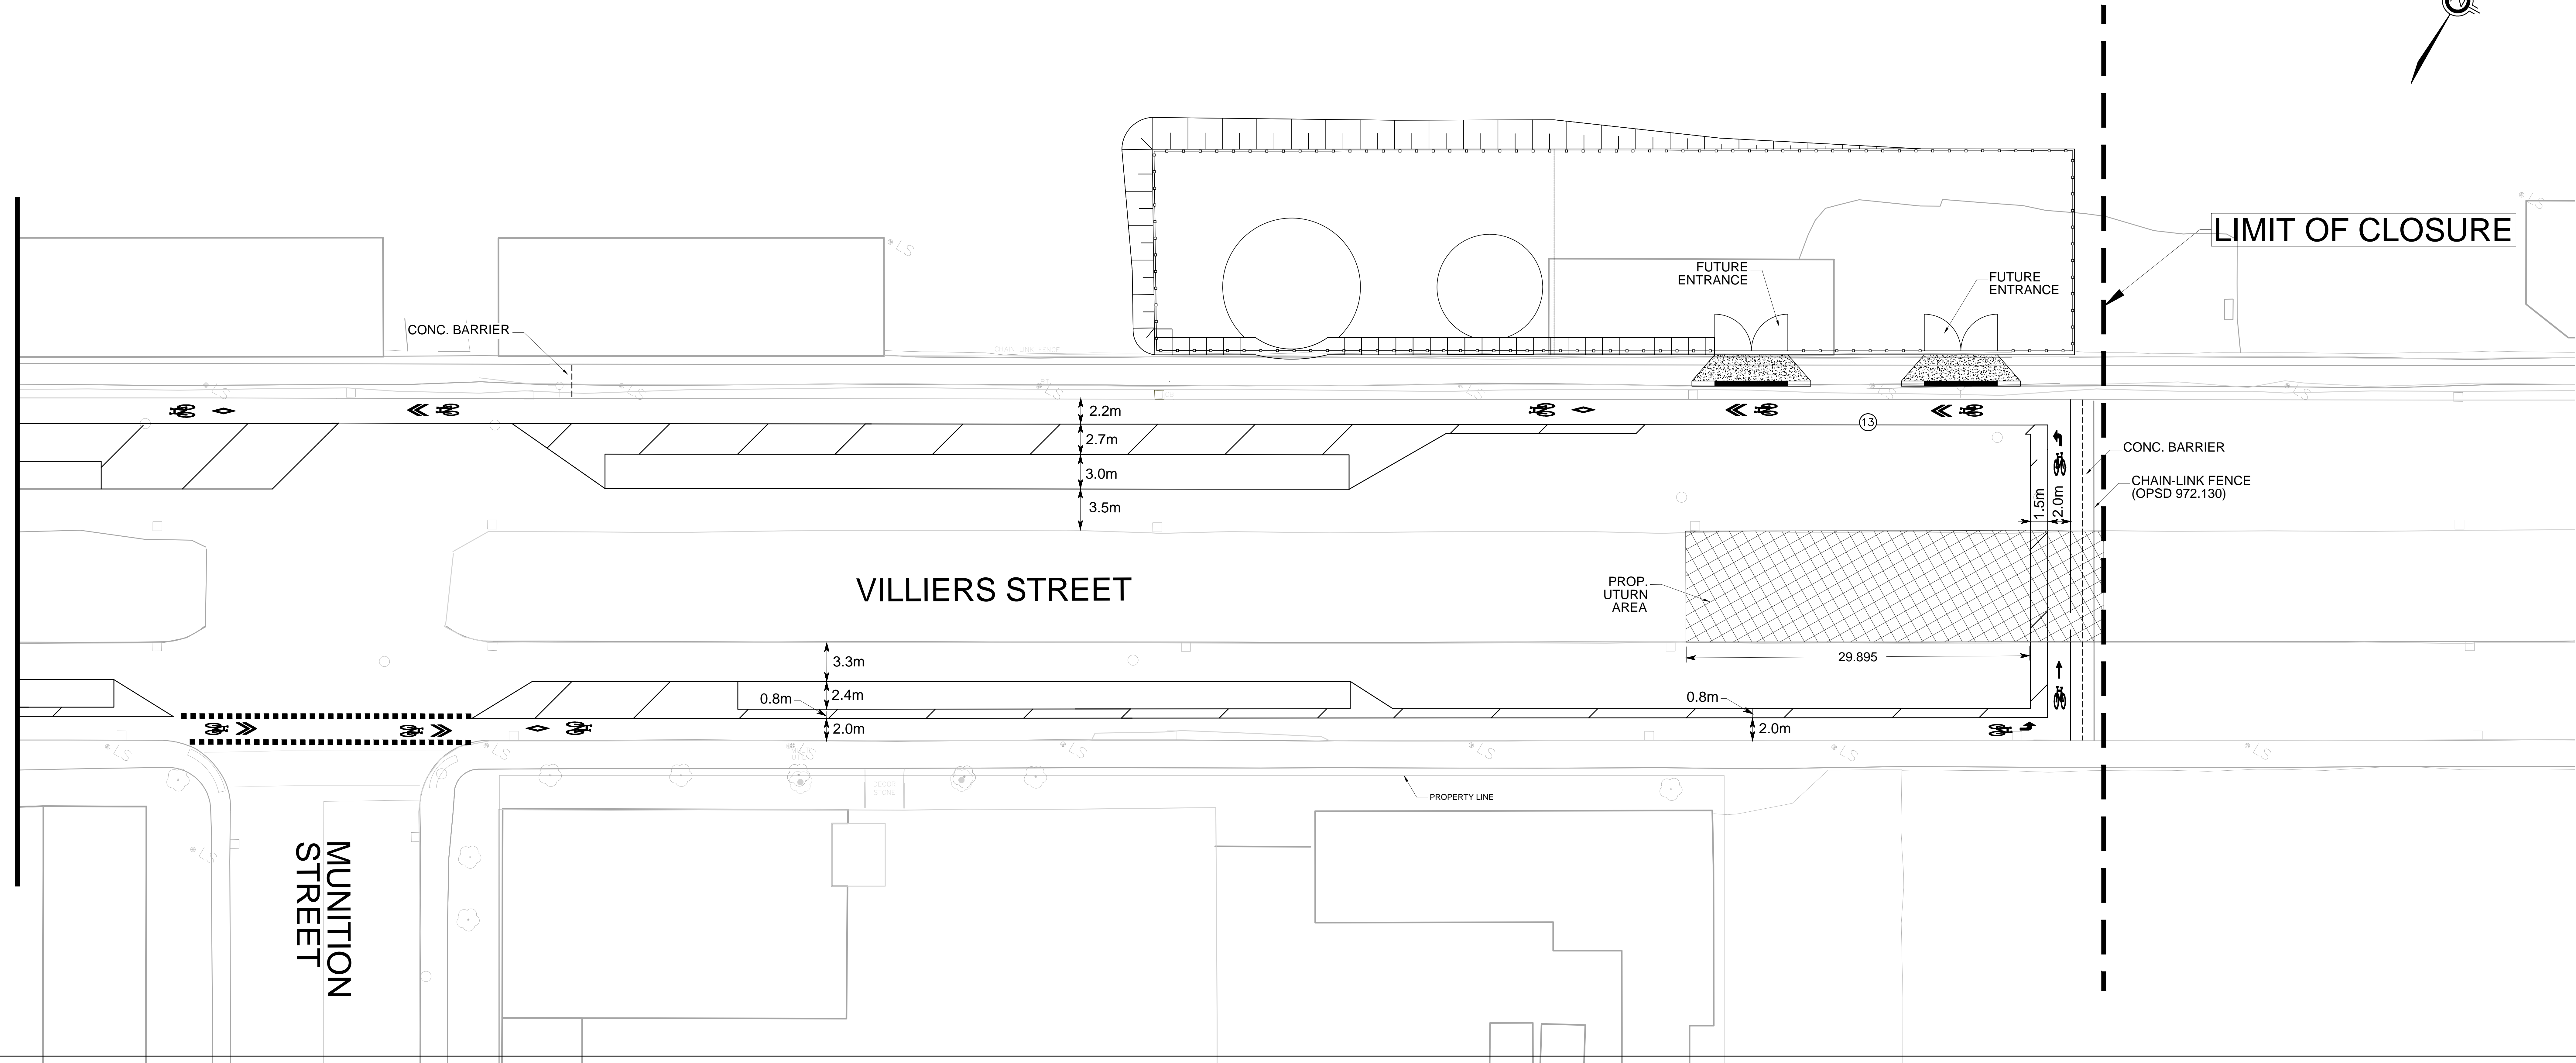

LEGEND

- BICYCLE LANE
- BICYCLE CROSSRIDE
- CONCRETE BARRIER
- ASPHALT SURFACE

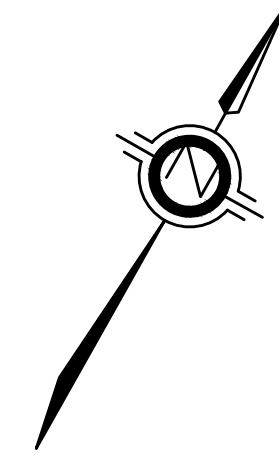

LEGEND	
	BICYCLE LANE
	BICYCLE CROSSRIDE
	CONCRETE BARRIER
	ASPHALT SURFACE