


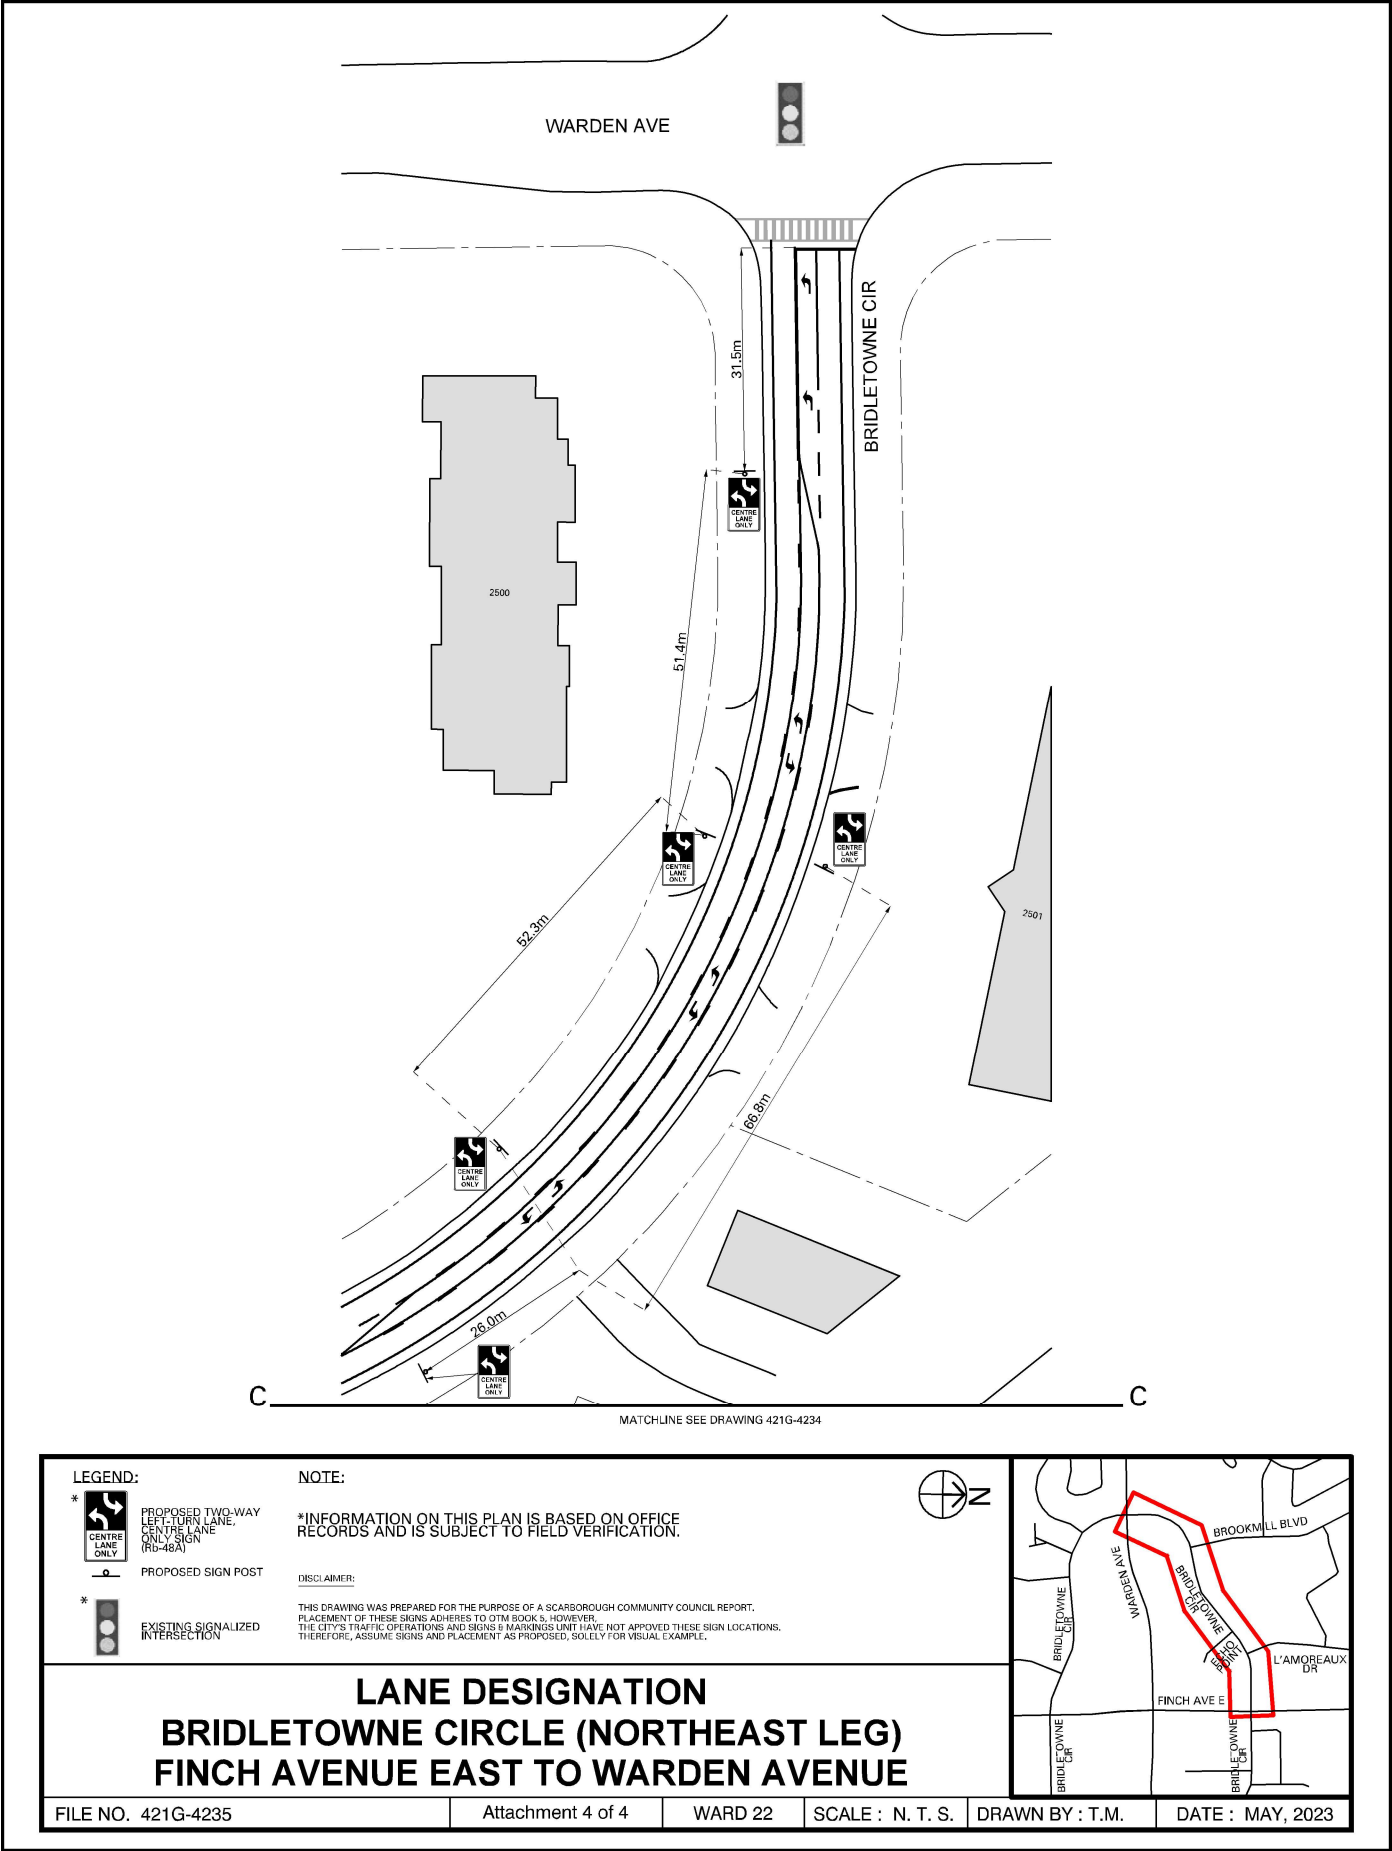

LEGEND:


- * PROPOSED TWO-WAY LEFT-TURN LANE, CENTER LANE ONLY SIGN (R6-46A)
- PROPOSED SIGN POST
- * EXISTING SIGNALIZED INTERSECTION

NOTE:

*INFORMATION ON THIS PLAN IS BASED ON OFFICE RECORDS AND IS SUBJECT TO FIELD VERIFICATION.

DISCLAIMER:

THIS DRAWING WAS PREPARED FOR THE PURPOSE OF A SCARBOROUGH COMMUNITY COUNCIL REPORT. PLACEMENT OF THESE SIGNS ADHERES TO OTM BOOK 5, HOWEVER, THE CITY'S TRAFFIC OPERATIONS AND SIGNS & MARKINGS UNIT HAVE NOT APPROVED THESE SIGN LOCATIONS. THEREFORE, ASSUME SIGNS AND PLACEMENT AS PROPOSED, SOLELY FOR VISUAL EXAMPLE.

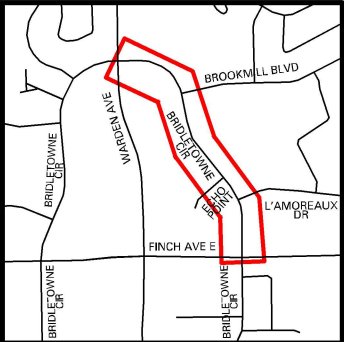

LANE DESIGNATION BRIDLETOWNE CIRCLE (NORTHEAST LEG) FINCH AVENUE EAST TO WARDEN AVENUE