

**RAW** 405-317 ADELAIDE STREET WEST  
TORONTO CANADA M5V 1P9  
+1 416 599 9729 WWW.RAWDESIGN.CA

2721 Danforth  
Toronto  
21065  
PHASE ONE  
04-Jun-24  
North Tower

Gross Site Area  
Widening  
PARK  
Net Site Area

|  |       |        |
|--|-------|--------|
|  | m²    | ft²    |
|  | 5,617 | 60,461 |
|  | 50    | 533    |
|  | 556   | 5,985  |
|  | 5,012 | 53,943 |

| Level  | Units |     |      |     |     |    |       | GCA                   |        |                   |             | GFA              |                       |                   |        | NSA         |                       |        |         |        |         |       |        |
|--------|-------|-----|------|-----|-----|----|-------|-----------------------|--------|-------------------|-------------|------------------|-----------------------|-------------------|--------|-------------|-----------------------|--------|---------|--------|---------|-------|--------|
|        | s     | 1b  | 1b+d | 2b  | 2b+ | 3b | Total | Non-Res/<br>Live Work |        | Residential<br>m² | Total<br>m² | Exclusions<br>m² | Non-Residential<br>m² | Residential<br>m² |        | Total<br>m² | Residential<br>COMMON | NET    |         |        |         |       |        |
|        |       |     |      |     |     |    |       | m²                    | ft²    |                   |             |                  |                       | m²                | ft²    |             |                       |        | m²      | ft²    |         |       |        |
| 1      |       | 5   |      |     |     |    | 5     | 936                   | 10,075 | 469               | 5,048       | 1,405            | 15,123                | 323               | 3,477  | 936         | 10,075                | 146    | 1,572   | 1,082  | 11,647  | 323   | 342    |
| 2      |       | 16  |      | 3   |     |    | 19    |                       |        | 1,827             | 19,666      | 1,827            | 19,666                | 515               | 5,543  | 0           | 0                     | 1,312  | 14,122  | 1,312  | 14,122  | 741   | 1,086  |
| 3      |       | 14  |      | 4   |     |    | 18    |                       |        | 1,912             | 20,581      | 1,912            | 20,581                | 545               | 5,866  | 0           | 0                     | 1,367  | 14,714  | 1,367  | 14,714  | 863   | 1,049  |
| 4      | 5     | 16  |      | 5   |     | 1  | 27    |                       |        | 1,854             | 19,956      | 1,854            | 19,956                | 56                | 603    | 0           | 0                     | 1,798  | 19,354  | 1,798  | 19,354  | 295   | 1,559  |
| 5      |       | 12  |      | 6   |     | 2  | 20    |                       |        | 1,435             | 15,446      | 1,435            | 15,446                | 56                | 603    | 0           | 0                     | 1,379  | 14,843  | 1,379  | 14,843  | 274   | 1,161  |
| 6      |       | 12  |      | 6   |     | 2  | 20    |                       |        | 1,435             | 15,446      | 1,435            | 15,446                | 56                | 603    | 0           | 0                     | 1,379  | 14,843  | 1,379  | 14,843  | 274   | 1,161  |
| 7      |       | 11  |      | 6   |     | 2  | 19    |                       |        | 1,290             | 13,885      | 1,290            | 13,885                | 56                | 603    | 0           | 0                     | 1,234  | 13,283  | 1,234  | 13,283  | 183   | 1,107  |
| 8      |       | 11  |      | 6   |     | 2  | 19    |                       |        | 1,290             | 13,885      | 1,290            | 13,885                | 56                | 603    | 0           | 0                     | 1,234  | 13,283  | 1,234  | 13,283  | 183   | 1,107  |
| 9      |       | 9   |      | 7   |     | 1  | 17    |                       |        | 1,158             | 12,465      | 1,158            | 12,465                | 56                | 603    | 0           | 0                     | 1,102  | 11,862  | 1,102  | 11,862  | 183   | 975    |
| 10     |       | 9   |      | 7   |     | 1  | 17    |                       |        | 1,158             | 12,465      | 1,158            | 12,465                | 56                | 603    | 0           | 0                     | 1,102  | 11,862  | 1,102  | 11,862  | 183   | 975    |
| 11     |       | 10  |      | 5   |     | 1  | 16    |                       |        | 1,067             | 11,485      | 1,067            | 11,485                | 56                | 603    | 0           | 0                     | 1,011  | 10,882  | 1,011  | 10,882  | 183   | 884    |
| 12     |       | 10  |      | 5   |     | 1  | 16    |                       |        | 1,067             | 11,485      | 1,067            | 11,485                | 56                | 603    | 0           | 0                     | 1,011  | 10,882  | 1,011  | 10,882  | 183   | 884    |
| 13     |       | 9   |      | 3   |     | 1  | 13    |                       |        | 850               | 9,149       | 850              | 9,149                 | 45                | 484    | 0           | 0                     | 805    | 8,665   | 805    | 8,665   | 296   | 554    |
| 14     |       | 9   |      | 3   |     | 1  | 13    |                       |        | 850               | 9,149       | 850              | 9,149                 | 45                | 484    | 0           | 0                     | 805    | 8,665   | 805    | 8,665   | 136   | 714    |
| 15     |       | 9   |      | 3   |     | 1  | 13    |                       |        | 850               | 9,149       | 850              | 9,149                 | 45                | 484    | 0           | 0                     | 805    | 8,665   | 805    | 8,665   | 136   | 714    |
| 16     |       | 9   |      | 3   |     | 1  | 13    |                       |        | 850               | 9,149       | 850              | 9,149                 | 45                | 484    | 0           | 0                     | 805    | 8,665   | 805    | 8,665   | 136   | 714    |
| 17     |       | 8   |      | 4   |     | 1  | 13    |                       |        | 850               | 9,149       | 850              | 9,149                 | 45                | 484    | 0           | 0                     | 805    | 8,665   | 805    | 8,665   | 118   | 732    |
| 18     |       | 8   |      | 4   |     | 1  | 13    |                       |        | 850               | 9,149       | 850              | 9,149                 | 45                | 484    | 0           | 0                     | 805    | 8,665   | 805    | 8,665   | 118   | 732    |
| 19     |       | 8   |      | 4   |     | 1  | 13    |                       |        | 850               | 9,149       | 850              | 9,149                 | 45                | 484    | 0           | 0                     | 805    | 8,665   | 805    | 8,665   | 118   | 732    |
| 20     |       | 8   |      | 4   |     | 1  | 13    |                       |        | 850               | 9,149       | 850              | 9,149                 | 45                | 484    | 0           | 0                     | 805    | 8,665   | 805    | 8,665   | 118   | 732    |
| 21     |       | 8   |      | 4   |     | 1  | 13    |                       |        | 850               | 9,149       | 850              | 9,149                 | 45                | 484    | 0           | 0                     | 805    | 8,665   | 805    | 8,665   | 118   | 732    |
| 22     |       | 8   |      | 4   |     | 1  | 13    |                       |        | 850               | 9,149       | 850              | 9,149                 | 45                | 484    | 0           | 0                     | 805    | 8,665   | 805    | 8,665   | 118   | 732    |
| 23     |       | 8   |      | 4   |     | 1  | 13    |                       |        | 850               | 9,149       | 850              | 9,149                 | 45                | 484    | 0           | 0                     | 805    | 8,665   | 805    | 8,665   | 118   | 732    |
| 24     |       | 8   |      | 4   |     | 1  | 13    |                       |        | 850               | 9,149       | 850              | 9,149                 | 45                | 484    | 0           | 0                     | 805    | 8,665   | 805    | 8,665   | 118   | 732    |
| 25     |       | 8   |      | 4   |     | 1  | 13    |                       |        | 850               | 9,149       | 850              | 9,149                 | 45                | 484    | 0           | 0                     | 805    | 8,665   | 805    | 8,665   | 118   | 732    |
| 26     |       | 8   |      | 4   |     | 1  | 13    |                       |        | 850               | 9,149       | 850              | 9,149                 | 45                | 484    | 0           | 0                     | 805    | 8,665   | 805    | 8,665   | 118   | 732    |
| 27     |       | 8   |      | 4   |     | 1  | 13    |                       |        | 850               | 9,149       | 850              | 9,149                 | 45                | 484    | 0           | 0                     | 805    | 8,665   | 805    | 8,665   | 118   | 732    |
| 28     |       | 8   |      | 4   |     | 1  | 13    |                       |        | 850               | 9,149       | 850              | 9,149                 | 45                | 484    | 0           | 0                     | 805    | 8,665   | 805    | 8,665   | 118   | 732    |
| 29     |       | 8   |      | 4   |     | 1  | 13    |                       |        | 850               | 9,149       | 850              | 9,149                 | 45                | 484    | 0           | 0                     | 805    | 8,665   | 805    | 8,665   | 118   | 732    |
| 30     |       | 8   |      | 4   |     | 1  | 13    |                       |        | 850               | 9,149       | 850              | 9,149                 | 45                | 484    | 0           | 0                     | 805    | 8,665   | 805    | 8,665   | 118   | 732    |
| 31     |       | 8   |      | 4   |     | 1  | 13    |                       |        | 850               | 9,149       | 850              | 9,149                 | 45                | 484    | 0           | 0                     | 805    | 8,665   | 805    | 8,665   | 118   | 732    |
| 32     |       | 8   |      | 4   |     | 1  | 13    |                       |        | 850               | 9,149       | 850              | 9,149                 | 45                | 484    | 0           | 0                     | 805    | 8,665   | 805    | 8,665   | 118   | 732    |
| 33     |       | 8   |      | 4   |     | 1  | 13    |                       |        | 850               | 9,149       | 850              | 9,149                 | 45                | 484    | 0           | 0                     | 805    | 8,665   | 805    | 8,665   | 118   | 732    |
| 34     |       | 8   |      | 4   |     | 1  | 13    |                       |        | 850               | 9,149       | 850              | 9,149                 | 45                | 484    | 0           | 0                     | 805    | 8,665   | 805    | 8,665   | 118   | 732    |
| 35     |       | 3   |      | 4   |     | 3  | 10    |                       |        | 791               | 8,514       | 791              | 8,514                 | 45                | 484    | 0           | 0                     | 746    | 8,030   | 746    | 8,030   | 115   | 676    |
| Totals | 5     | 318 | 0    | 148 | 0   | 38 | 509   | 936                   | 10,071 | 35,453            | 381,474     | 36,389           | 391,546               | 2,922             | 31,441 | 936         | 10,071                | 32,524 | 349,958 | 33,460 | 360,030 | 6,811 | 28,838 |
|        | 1.0%  | 62% | 0%   | 29% | 0%  | 7% |       |                       |        |                   |             |                  |                       |                   |        |             |                       |        |         |        |         |       | 81.34% |

|     |      |
|-----|------|
| FSI | 6.68 |
|-----|------|

|                        |        |          |             |                       |
|------------------------|--------|----------|-------------|-----------------------|
| Avg unit size          |        |          | 69.65 gross |                       |
| Amenity Space Required | Indoor | 1018 m²  | Outdoor     | 1018 m² Total 2036 m² |
| Amenity Space Provided | Indoor | 1,011 m² | Outdoor     | 117 m² Total 1,128 m² |
| per unit               | 1.99   |          | 0.23        | 2.22                  |

|                  |  |  |           |       |         |
|------------------|--|--|-----------|-------|---------|
| Parking Required |  |  | 1 / 100sm | Total | Bikes   |
| Cars             |  |  |           |       |         |
| residents        |  |  |           | 0     | 0.9 458 |
| visitors         |  |  |           | 8     | 0.2 102 |
| retail           |  |  |           | 9     | 0 0     |
| Total            |  |  |           | 17    | 560     |

|                  |           |          |       |           |          |         |
|------------------|-----------|----------|-------|-----------|----------|---------|
| Parking Proposed | Cars      |          |       | Bikes     |          |         |
|                  | Residents | Visitors | Total | Residents | Visitors | Total   |
| 3                |           |          |       | 200       |          |         |
| 2                |           |          |       | 240       |          |         |
| Ground           |           |          |       |           | 100      |         |
| P1               | 98        | 7        | 0     |           |          |         |
| P2               | 113       |          | 105   | 0         |          |         |
|                  |           |          | 113   |           |          |         |
| Total            | 211       | 7        | 218   | 440       | 100      | 0 0 100 |
|                  | 0.41      | 0.01     | 0.43  |           |          |         |

|        |         |
|--------|---------|
| Indoor | Outdoor |
| GR     | 122     |
| 2nd    | 289 33  |
| 3rd    | 361 84  |
| 4th    | 76      |
| 7th    |         |
| 13th   | 163 214 |

27121 Danforth  
Toronto  
21065  
PHASE TWO South Tower  
04-Jun-24

Gross Site Area  
Widening  
Park  
Net Site Area

| m²    | ft²    |
|-------|--------|
| 5,617 | 60,461 |
| 50    | 533    |
| 556   | 5,985  |
| 5,012 | 53,943 |

|        |      |     |      |     |     |     | GCA             |                |                 |                |                 |                |                 |                | GFA             |                |                 |                | NSA             |        |         |       |        |
|--------|------|-----|------|-----|-----|-----|-----------------|----------------|-----------------|----------------|-----------------|----------------|-----------------|----------------|-----------------|----------------|-----------------|----------------|-----------------|--------|---------|-------|--------|
|        |      |     |      |     |     |     | Non-Residential | Residential    | Total           | Exclusions     | Non-Residential | Residential    | Total           |                | Non-Residential | Residential    | Total           | COMMON         | NET             |        |         |       |        |
| Level  | s    | 1b  | 1b+d | 2b  | 2b+ | 3b  | Total           | m <sup>2</sup> | ft <sup>2</sup> | m <sup>2</sup> | ft <sup>2</sup> | m <sup>2</sup> | ft <sup>2</sup> | m <sup>2</sup> | ft <sup>2</sup> | m <sup>2</sup> | ft <sup>2</sup> | m <sup>2</sup> | ft <sup>2</sup> |        |         |       |        |
| 1      |      | 1   |      | 5   |     | 1   | 7               |                | 0               | 1,180          | 12,701          | 1,180          | 12,701          | 468            | 5,038           | 0              | 712             | 7,664          | 712             | 7,664  | 772     | 408   |        |
| 2      |      | 7   |      | 6   |     | 1   | 14              |                |                 | 1,297          | 13,961          | 1,297          | 13,961          | 68             | 732             | 0              | 0               | 1,229          | 13,229          | 1,229  | 380     | 917   |        |
| 3      |      | 15  |      | 5   |     | 1   | 21              |                |                 | 1,545          | 16,630          | 1,545          | 16,630          | 55             | 592             | 0              | 0               | 1,490          | 16,038          | 1,490  | 320     | 1,225 |        |
| 4      |      | 15  |      | 5   |     | 1   | 21              |                |                 | 1,545          | 16,630          | 1,545          | 16,630          | 55             | 592             | 0              | 0               | 1,490          | 16,038          | 1,490  | 320     | 1,225 |        |
| 5      |      | 15  |      | 5   |     | 1   | 21              |                |                 | 1,426          | 15,349          | 1,426          | 15,349          | 55             | 592             | 0              | 0               | 1,371          | 14,757          | 1,371  | 300     | 1,126 |        |
| 6      |      | 15  |      | 5   |     | 1   | 21              |                |                 | 1,426          | 15,349          | 1,426          | 15,349          | 55             | 592             | 0              | 0               | 1,371          | 14,757          | 1,371  | 300     | 1,126 |        |
| 7      |      |     |      |     |     |     | 0               |                |                 | 800            | 8,611           | 800            | 8,611           | 800            | 8,611           | 0              | 0               | 0              | 0               | 0      | 800     | 0     |        |
| 8      |      | 7   |      | 4   |     | 1   | 12              |                |                 | 800            | 8,611           | 800            | 8,611           | 55             | 592             | 0              | 0               | 745            | 8,019           | 745    | 131     | 669   |        |
| 9      |      | 7   |      | 4   |     | 1   | 12              |                |                 | 800            | 8,611           | 800            | 8,611           | 55             | 592             | 0              | 0               | 745            | 8,019           | 745    | 131     | 669   |        |
| 10     |      | 7   |      | 4   |     | 1   | 12              |                |                 | 800            | 8,611           | 800            | 8,611           | 55             | 592             | 0              | 0               | 745            | 8,019           | 745    | 131     | 669   |        |
| 11     |      | 7   |      | 4   |     | 1   | 12              |                |                 | 800            | 8,611           | 800            | 8,611           | 55             | 592             | 0              | 0               | 745            | 8,019           | 745    | 131     | 669   |        |
| 12     |      | 7   |      | 4   |     | 1   | 12              |                |                 | 800            | 8,611           | 800            | 8,611           | 55             | 592             | 0              | 0               | 745            | 8,019           | 745    | 131     | 669   |        |
| 13     |      | 7   |      | 4   |     | 1   | 12              |                |                 | 800            | 8,611           | 800            | 8,611           | 55             | 592             | 0              | 0               | 745            | 8,019           | 745    | 131     | 669   |        |
| 14     |      | 7   |      | 4   |     | 1   | 12              |                |                 | 800            | 8,611           | 800            | 8,611           | 55             | 592             | 0              | 0               | 745            | 8,019           | 745    | 131     | 669   |        |
| 15     |      | 7   |      | 4   |     | 1   | 12              |                |                 | 800            | 8,611           | 800            | 8,611           | 55             | 592             | 0              | 0               | 745            | 8,019           | 745    | 131     | 669   |        |
| 16     |      | 7   |      | 4   |     | 1   | 12              |                |                 | 800            | 8,611           | 800            | 8,611           | 55             | 592             | 0              | 0               | 745            | 8,019           | 745    | 131     | 669   |        |
| 17     |      | 7   |      | 4   |     | 1   | 12              |                |                 | 800            | 8,611           | 800            | 8,611           | 55             | 592             | 0              | 0               | 745            | 8,019           | 745    | 131     | 669   |        |
| 18     |      | 7   |      | 4   |     | 1   | 12              |                |                 | 800            | 8,611           | 800            | 8,611           | 55             | 592             | 0              | 0               | 745            | 8,019           | 745    | 131     | 669   |        |
| 19     |      | 7   |      | 4   |     | 1   | 12              |                |                 | 800            | 8,611           | 800            | 8,611           | 55             | 592             | 0              | 0               | 745            | 8,019           | 745    | 131     | 669   |        |
| 20     |      | 7   |      | 4   |     | 1   | 12              |                |                 | 800            | 8,611           | 800            | 8,611           | 55             | 592             | 0              | 0               | 745            | 8,019           | 745    | 131     | 669   |        |
| 21     |      | 7   |      | 4   |     | 1   | 12              |                |                 | 800            | 8,611           | 800            | 8,611           | 55             | 592             | 0              | 0               | 745            | 8,019           | 745    | 131     | 669   |        |
| 22     |      | 7   |      | 4   |     | 1   | 12              |                |                 | 800            | 8,611           | 800            | 8,611           | 55             | 592             | 0              | 0               | 745            | 8,019           | 745    | 131     | 669   |        |
| 23     |      | 7   |      | 4   |     | 1   | 12              |                |                 | 800            | 8,611           | 800            | 8,611           | 55             | 592             | 0              | 0               | 745            | 8,019           | 745    | 131     | 669   |        |
| 24     |      | 7   |      | 4   |     | 1   | 12              |                |                 | 800            | 8,611           | 800            | 8,611           | 55             | 592             | 0              | 0               | 745            | 8,019           | 745    | 131     | 669   |        |
| 25     |      | 7   |      | 4   |     | 1   | 12              |                |                 | 800            | 8,611           | 800            | 8,611           | 55             | 592             | 0              | 0               | 745            | 8,019           | 745    | 131     | 669   |        |
| 26     |      | 7   |      | 4   |     | 1   | 12              |                |                 | 800            | 8,611           | 800            | 8,611           | 55             | 592             | 0              | 0               | 745            | 8,019           | 745    | 131     | 669   |        |
| 27     |      | 7   |      | 4   |     | 1   | 12              |                |                 | 800            | 8,611           | 800            | 8,611           | 55             | 592             | 0              | 0               | 745            | 8,019           | 745    | 131     | 669   |        |
| 28     |      | 7   |      | 4   |     | 1   | 12              |                |                 | 800            | 8,611           | 800            | 8,611           | 55             | 592             | 0              | 0               | 745            | 8,019           | 745    | 131     | 669   |        |
| 29     |      | 7   |      | 4   |     | 1   | 12              |                |                 | 800            | 8,611           | 800            | 8,611           | 55             | 592             | 0              | 0               | 745            | 8,019           | 745    | 131     | 669   |        |
| 30     |      | 7   |      | 4   |     | 1   | 12              |                |                 | 800            | 8,611           | 800            | 8,611           | 55             | 592             | 0              | 0               | 745            | 8,019           | 745    | 131     | 669   |        |
| 31     |      | 7   |      | 4   |     | 1   | 12              |                |                 | 800            | 8,611           | 800            | 8,611           | 55             | 592             | 0              | 0               | 745            | 8,019           | 745    | 131     | 669   |        |
| 32     |      | 7   |      | 4   |     | 1   | 12              |                |                 | 800            | 8,611           | 800            | 8,611           | 55             | 592             | 0              | 0               | 745            | 8,019           | 745    | 131     | 669   |        |
| 33     |      | 7   |      | 4   |     | 1   | 12              |                |                 | 800            | 8,611           | 800            | 8,611           | 55             | 592             | 0              | 0               | 745            | 8,019           | 745    | 131     | 669   |        |
| 34     |      | 7   |      | 4   |     | 1   | 12              |                |                 | 800            | 8,611           | 800            | 8,611           | 55             | 592             | 0              | 0               | 745            | 8,019           | 745    | 131     | 669   |        |
| 35     |      | 5   |      | 4   |     | 1   | 10              |                |                 | 800            | 8,611           | 800            | 8,611           | 55             | 592             | 0              | 0               | 745            | 8,019           | 745    | 212     | 588   |        |
| 36     |      | 4   |      | 7   |     | 1   | 12              |                |                 | 800            | 8,611           | 800            | 8,611           | 37             | 398             | 0              | 0               | 763            | 8,213           | 763    | 111     | 689   |        |
| 37     |      | 4   |      | 7   |     | 1   | 12              |                |                 | 800            | 8,611           | 800            | 8,611           | 37             | 398             | 0              | 0               | 763            | 8,213           | 763    | 111     | 689   |        |
| 38     |      | 4   |      | 7   |     | 1   | 12              |                |                 | 800            | 8,611           | 800            | 8,611           | 37             | 398             | 0              | 0               | 763            | 8,213           | 763    | 111     | 689   |        |
| 39     |      | 4   |      | 7   |     | 1   | 12              |                |                 | 800            | 8,611           | 800            | 8,611           | 37             | 398             | 0              | 0               | 763            | 8,213           | 763    | 111     | 689   |        |
| 40     |      | 4   |      | 7   |     | 1   | 12              |                |                 | 800            | 8,611           | 800            | 8,611           | 37             | 398             | 0              | 0               | 763            | 8,213           | 763    | 111     | 689   |        |
| 41     |      | 4   |      | 7   |     | 1   | 12              |                |                 | 800            | 8,611           | 800            | 8,611           | 37             | 398             | 0              | 0               | 763            | 8,213           | 763    | 111     | 689   |        |
| 42     |      | 4   |      | 7   |     | 1   | 12              |                |                 | 800            | 8,611           | 800            | 8,611           | 37             | 398             | 0              | 0               | 763            | 8,213           | 763    | 111     | 689   |        |
| 43     |      | 4   |      | 7   |     | 1   | 12              |                |                 | 800            | 8,611           | 800            | 8,611           | 37             | 398             | 0              | 0               | 763            | 8,213           | 763    | 111     | 689   |        |
| 44     |      | 4   |      | 7   |     | 1   | 12              |                |                 | 800            | 8,611           | 800            | 8,611           | 37             | 398             | 0              | 0               | 763            | 8,213           | 763    | 111     | 689   |        |
| 45     |      | 4   |      | 7   |     | 1   | 12              |                |                 | 800            | 8,611           | 800            | 8,611           | 37             | 398             | 0              | 0               | 763            | 8,213           | 763    | 111     | 689   |        |
| 46     |      | 4   |      | 7   |     | 1   | 12              |                |                 | 800            | 8,611           | 800            | 8,611           | 37             | 398             | 0              | 0               | 763            | 8,213           | 763    | 111     | 689   |        |
| 47     |      | 4   |      | 7   |     | 1   | 12              |                |                 | 800            | 8,611           | 800            | 8,611           | 37             | 398             | 0              | 0               | 763            | 8,213           | 763    | 111     | 689   |        |
| 48     |      | 4   |      | 7   |     | 1   | 12              |                |                 | 800            | 8,611           | 800            | 8,611           | 37             | 398             | 0              | 0               | 763            | 8,213           | 763    | 111     | 689   |        |
| 49     |      | 4   |      | 4   |     | 3   | 11              |                |                 | 800            | 8,611           | 800            | 8,611           | 37             | 398             | 0              | 0               | 763            | 8,213           | 763    | 111     | 689   |        |
| 50     |      | 4   |      | 4   |     | 3   | 11              |                |                 | 800            | 8,611           | 800            | 8,611           | 37             | 398             | 0              | 0               | 763            | 8,213           | 763    | 111     | 689   |        |
| 51     |      | 4   |      | 4   |     | 3   | 11              |                |                 | 800            | 8,611           | 800            | 8,611           | 37             | 398             | 0              | 0               | 763            | 8,213           | 763    | 111     | 689   |        |
| 52     |      | 4   |      | 4   |     | 3   | 11              |                |                 | 800            | 8,611           | 800            | 8,611           | 37             | 398             | 0              | 0               | 763            | 8,213           | 763    | 111     | 689   |        |
| 53     |      | 4   |      | 4   |     | 3   | 11              |                |                 | 800            | 8,611           | 800            | 8,611           | 37             | 398             | 0              | 0               | 763            | 8,213           | 763    | 111     | 689   |        |
| 54     |      | 4   |      | 4   |     | 3   | 11              |                |                 | 800            | 8,611           | 800            | 8,611           | 37             | 398             | 0              | 0               | 763            | 8,213           | 763    | 111     | 689   |        |
| 55     |      | 4   |      | 4   |     | 3   | 11              |                |                 | 800            | 8,611           | 800            | 8,611           | 37             | 398             | 0              | 0               | 763            | 8,213           | 763    | 111     | 689   |        |
| 56     |      | 4   |      | 4   |     | 3   | 11              |                |                 | 800            | 8,611           | 800            | 8,611           | 37             | 398             | 0              | 0               | 763            | 8,213           | 763    | 111     | 689   |        |
| 57     |      | 4   |      | 4   |     | 3   | 11              |                |                 | 800            | 8,611           | 800            | 8,611           | 37             | 398             | 0              | 0               | 763            | 8,213           | 763    | 111     | 689   |        |
| 58     |      | 4   |      | 4   |     | 3   | 11              |                |                 | 800            | 8,611           | 800            | 8,611           | 37             | 398             | 0              | 0               | 763            | 8,213           | 763    | 111     | 689   |        |
| 59     |      | 4   |      | 4   |     | 3   | 11              |                |                 | 800            | 8,611           | 800            | 8,611           | 37             | 398             | 0              | 0               | 763            | 8,213           | 763    | 111     | 689   |        |
| Totals | 0    | 354 | 0    | 274 | 0   | 77  | 705             | 0              | 0               | 50,019         | 538,204         | 50,019         | 538,204         | 3,947          | 42,470          | 0              | 0               | 46,085         | 495,875         | 46,085 | 495,875 | 9,605 | 41,214 |
|        | 0.0% | 50% | 0%   | 39% | 0%  | 11% |                 |                |                 |                |                 |                |                 |                |                 |                |                 |                |                 |        |         |       | 82.40% |

|                        |                |          |       |           |          |             |                |
|------------------------|----------------|----------|-------|-----------|----------|-------------|----------------|
| FSI                    |                |          |       |           |          | 8.20        |                |
| Avg unit size          |                |          |       |           |          | 70.95 gross |                |
| Amenity Space Required |                | Indoor   | 1410  | m²        | Outdoor  | 1410 m²     | Total 2820 m²  |
| Amenity Space Provided |                | Indoor   | 1,422 | m²        | Outdoor  | 600 m²      | Total 2,022 m² |
|                        |                | per unit | 2.02  |           |          | 0.85        | 2.87           |
| Parking Required       |                |          |       |           |          |             |                |
| Cars                   |                |          |       | 1 / 100sm |          | Total       | Bikes          |
| residents              |                |          |       |           |          | 0           | 0.9            |
| visitors               | 2+(unitsx .01) |          | 9.05  |           |          | 10          | 0.2            |
| retail                 |                |          |       | 0         |          | 0           | 0              |
| Total                  |                |          |       |           |          | 10          | 776            |
| Parking Proposed       |                |          |       |           |          |             |                |
| Cars                   |                |          |       | Bikes     |          |             |                |
|                        | Residents      | Visitors | Total | Residents | Visitors | Total       |                |
| 3                      |                |          |       |           |          |             |                |
| 2                      |                |          |       |           |          |             |                |
| Ground                 |                | 3        | 3     | 96        | 47       |             |                |
| P1                     | 0              | 15       | 15    | 240       |          |             |                |
| P2                     | 83             |          | 83    | 240       |          |             |                |
| Total                  |                | 83       | 18    | 101       | 576      | 47          | 623            |
|                        | 0.12           | 0.03     | 0.14  |           |          | 0           | 0              |

Not updated

| Indoor | Outdoor |
|--------|---------|
| GR     | 303 GR  |
| 2nd    | 226 7th |
| 3rd    | 102     |
| 4th    | 102     |
| 7th    | 689     |



405-317 ADELAIDE STREET WEST  
TORONTO CANADA M5V 1P9  
+1 416 599 9729   WWW.RAWDESIGN.CA

2721 Danforth Avenue  
Toronto  
21065

SUMMARY COMBINED

04-Jun-24

Prev. Stats. Shown in red  
Exclusions/ unit count not updated

|                  |       
|------------------|-------|-----|------|-----|-----|-----|-----------------|---------------------|-----------------|----------------------|-----------------|----------------|-----------------|---------------------|-----------------|----------------|-----------------|----------------------|-----------------|----------------|-----------------|--------|--------|--|--|
|                  |       |     |      |     |     |     |                 |                     |                 |                      |                 | m <sup>2</sup> |                 | ft <sup>2</sup>     |                 |                |                 |                      |                 |                |                 |        |        |  |  |
| Gross Site Area  |       |     |      |     |     |     |                 |                     |                 |                      |                 | 5,617          |                 | 60,461              |                 |                |                 |                      |                 |                |                 |        |        |  |  |
| Widening         |       |     |      |     |     |     |                 |                     |                 |                      |                 | 50             |                 | 533                 |                 |                |                 |                      |                 |                |                 |        |        |  |  |
| Park             |       |     |      |     |     |     |                 |                     |                 |                      |                 | 556            |                 | 5,985               |                 |                |                 |                      |                 |                |                 |        |        |  |  |
| Net Site Area    |       |     |      |     |     |     |                 |                     |                 |                      |                 | 5,012          |                 | 53,943              |                 |                |                 |                      |                 |                |                 |        |        |  |  |
|                  |       |     |      |     |     |     |                 | GCA                 |                 |                      |                 |                |                 |                     |                 |                |                 | GFA                  |                 |                |                 | NSA    |        |  |  |
| Level            | Units |     |      |     |     |     | Non-Residential |                     | Residential     |                      | Total           |                | Exclusions      |                     | Non-Residential |                | Residential     |                      | Total           |                | Residential     |        |        |  |  |
|                  | s     | 1b  | 1b+d | 2b  | 2b+ | 3b  | Total           | m <sup>2</sup>      | ft <sup>2</sup> | m <sup>2</sup>       | ft <sup>2</sup> | m <sup>2</sup> | ft <sup>2</sup> | m <sup>2</sup>      | ft <sup>2</sup> | m <sup>2</sup> | ft <sup>2</sup> | m <sup>2</sup>       | ft <sup>2</sup> | m <sup>2</sup> | ft <sup>2</sup> | COMMON | NET    |  |  |
| Totals           | 5     | 672 | 0    | 422 | 0   | 115 | 1,214           | 936                 | 10,071          | 85,472               | 920,021         | 86,408         | 930,096         | 6,869               | 73,938          | 936            | 10,075          | 78,609               | 846,147         | 79,545         | 856,222         | 16,416 | 70,052 |  |  |
| per application  | 0.4%  | 55% | 0%   | 35% | 0%  | 9%  |                 | 390                 | 4196            | 81384                | 876017          | 81774          | 880215          | 6988                | 75219           | 390            | 4,198           | 74940                | 806654          | 75330          | 810852          |        | 81.96% |  |  |
| FSI              |       |     |      |     |     |     |                 | 15.87               |                 |                      |                 |                |                 |                     |                 |                |                 |                      |                 |                |                 |        |        |  |  |
|                  |       |     |      |     |     |     |                 | 13.41               |                 |                      |                 |                |                 |                     |                 |                |                 |                      |                 |                |                 |        |        |  |  |
| Avg unit size    |       |     |      |     |     |     |                 |                     |                 | 70.41 gross          |                 |                |                 |                     |                 |                |                 |                      |                 |                |                 |        |        |  |  |
| Space Required   |       |     |      |     |     |     |                 | Indoor              |                 | 2428 m <sup>2</sup>  |                 | Outdoor        |                 | 2428 m <sup>2</sup> |                 | Total          |                 | 4856 m <sup>2</sup>  |                 |                |                 |        |        |  |  |
| Space Provided   |       |     |      |     |     |     |                 | Indoor              |                 | 2,433 m <sup>2</sup> |                 | Outdoor        |                 | 717 m <sup>2</sup>  |                 | Total          |                 | 3,150 m <sup>2</sup> |                 |                |                 |        |        |  |  |
|                  |       |     |      |     |     |     |                 | per unit            |                 | 2.00 m2              |                 |                |                 | 0.59 m2             |                 |                |                 |                      |                 |                |                 |        |        |  |  |
| Parking Required |       |     |      |     |     |     |                 | Per By-law 569-2013 |                 |                      |                 |                |                 |                     |                 |                |                 |                      |                 |                |                 |        |        |  |  |
| Cars             |       |     |      |     |     |     |                 | 0.7                 | 0.8             | 0.8                  | 0.9             | 0.9            | 1.1             | 0.15 1 / 100sm      | Total           | Bikes          |                 |                      |                 |                |                 |        |        |  |  |
| residents        |       |     |      |     |     |     |                 |                     |                 |                      |                 |                |                 |                     | 0               | 0.9            | 1093            |                      |                 |                |                 |        |        |  |  |
| visitors         |       |     |      |     |     |     |                 |                     |                 |                      |                 |                |                 |                     | 14              | 0.2            | 244             |                      |                 |                |                 |        |        |  |  |
| retail           |       |     |      |     |     |     |                 |                     |                 |                      |                 |                |                 |                     | 9               | 9              | 0               |                      |                 |                |                 |        |        |  |  |
| Total            |       |     |      |     |     |     |                 |                     |                 |                      |                 |                |                 |                     | 24              | 1,336          |                 |                      |                 |                |                 |        |        |  |  |
| Parking Proposed |       |     
| Cars             |       |     |      |     |     |     |                 | Bikes               |                 |                      |                 |                |                 |                     |                 |                |                 |                      |                 |                |                 |        |        |  |  |
| Residents        |       |     |      |     |     |     |                 | Visitors            |                 |                      |                 |                |                 |                     | Total           |                | E.V Prov.       |                      | Residents       |                | Visitors        |        | Total  |  |  |
| Ground           |       |     
| P1               |       |     |      |     |     |     |                 | 98                  | 30              |                      | 22              | 54             | 120             | 18                  | 240             |                |                 |                      |                 |                |                 |        |        |  |  |
| P2               |       |     |      |     |     |     |                 | 196                 | 133             |                      |                 |                | 196             | 28                  | 240             |                |                 |                      |                 |                |                 |        |        |  |  |
| Total            |       |     |      |     |     |     |                 | 294                 | 298             |                      | 25              | 62             | 319             | 46                  | 576             | 147            | 723             |                      |                 |                |                 |        |        |  |  |
| Ratio            |       |     |      |     |     |     |                 | 0.24                |                 |                      | 0.02            |                | 0.26            | 0.1                 |                 |                |                 |                      |                 |                |                 |        |        |  |  |

\*RESIDENTIAL GFA EXCLUSIONS:

(A) parking, loading and bicycle parking below **established grade**;

(B) required **loading spaces** and required **bicycle parking spaces** at or above **established grade**;

(C) storage rooms, washrooms, electrical, utility, mechanical and ventilation rooms in the **basement**;

(D) shower and change facilities required by this By-law for required **bicycle parking spaces**;

(E) indoor **amenity space** required by this By-law;


(F) elevator shafts;

(G) garbage shafts;

(H) mechanical penthouse; and

(I) exit stairwells in the **building**.

\*RESIDENTIAL GFA EXCLUSIONS:  
(A) parking, loading and bicycle parking below **established grade**;  
(B) required **loading spaces** and required **bicycle parking spaces** at or above **established grade**;  
(C) storage rooms, washrooms, electrical, utility, mechanical and ventilation rooms in the **basement**;  
(D) shower and change facilities required by this By-law for required **bicycle parking spaces**;  
(E) indoor **amenity space** required by this By-law;  
(F) elevator shafts;  
(G) garbage shafts;  
(H) mechanical penthouse; and  
(I) exit stairwells in the **building**.

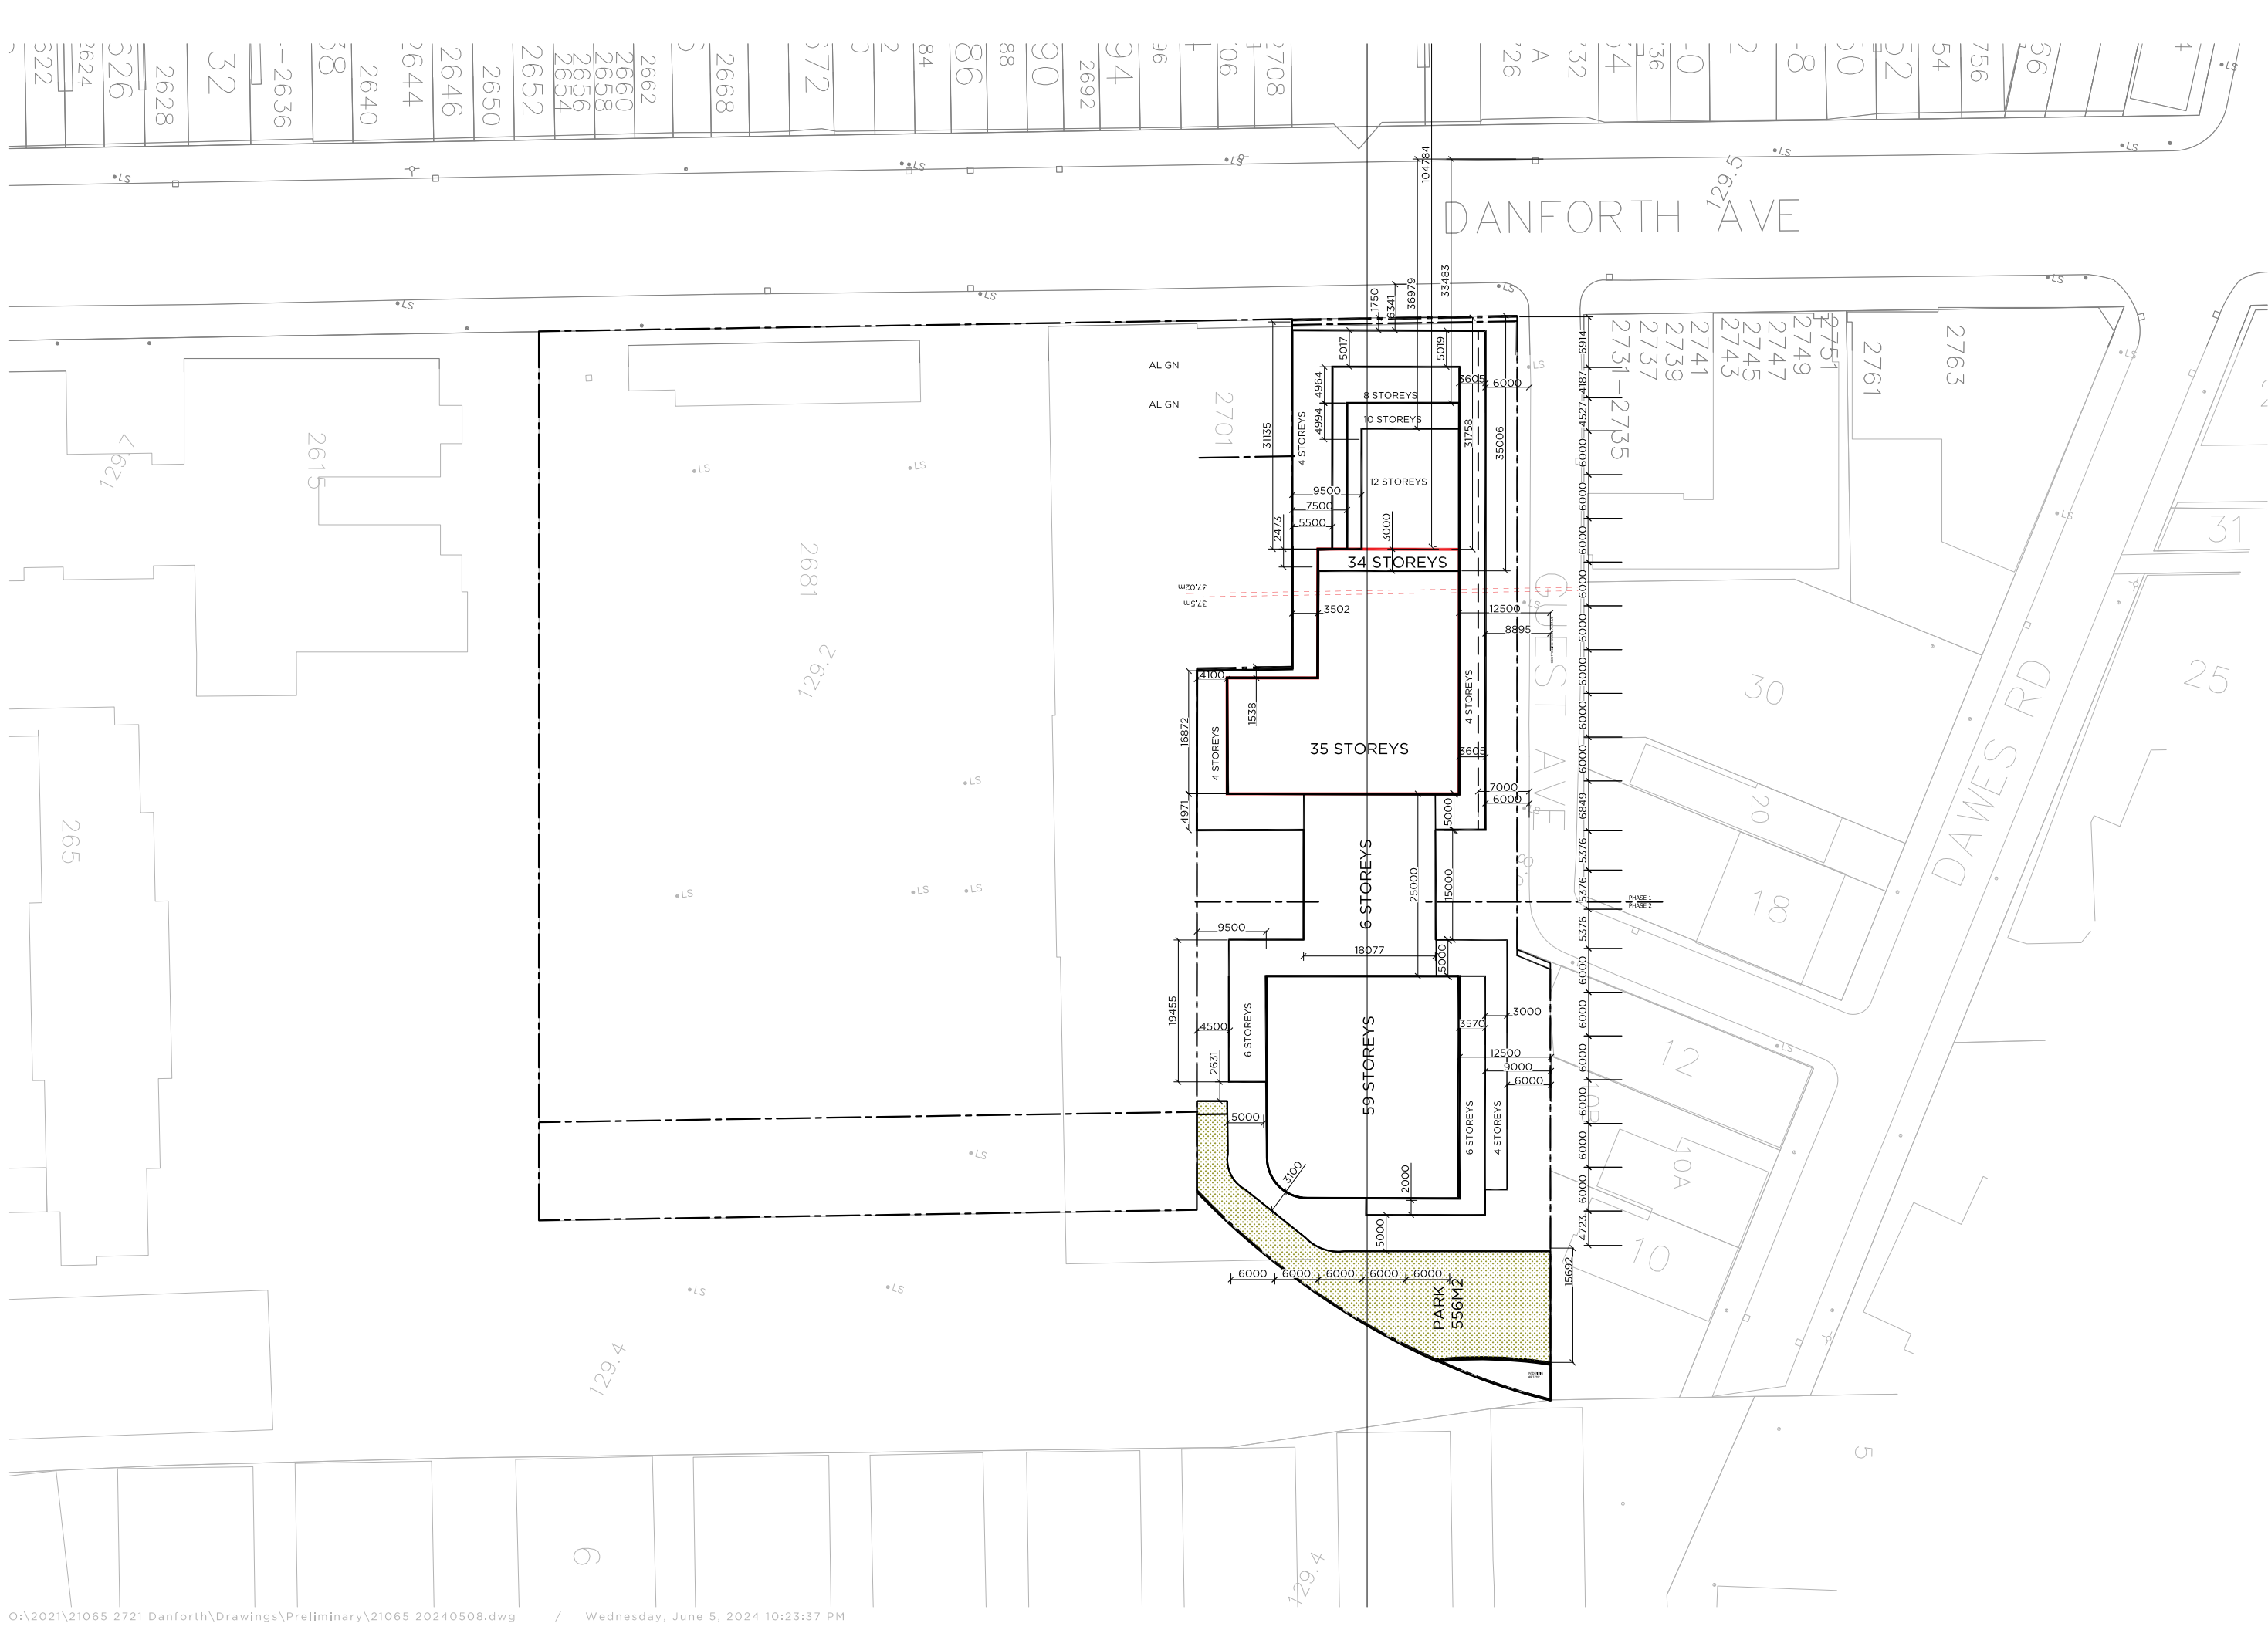

This drawing is the property of the Architect and may not be reproduced or used without the express consent of the Architect. The Contractor is responsible for checking and verifying all levels and dimensions and shall report all discrepancies to the Architect and obtain clarification prior to commencing work.

ISSUED RECORD  
2024/06/04 SETTLEMENT

REVISION RECORD

CONFIDENTIAL  
AND WITHOUT  
PREJUDICE

NORTH

RAW

405-317 ADELAIDE ST. W.  
TORONTO CANADA M5V 1P9  
+1 416 599 9729  
WWW.RAWDESIGN.CA

21065

2721 Danforth Avenue  
Toronto

SITE  
CONTEXT  
PLAN

1:1000

A100

**ISSUED RECORD**  
2024/06/04 SETTLEMENT


CONFIDENTIAL  
AND WITHOUT  
PREJUDICE



21065

# PARKING P1 CONCEPT PLAN

A101

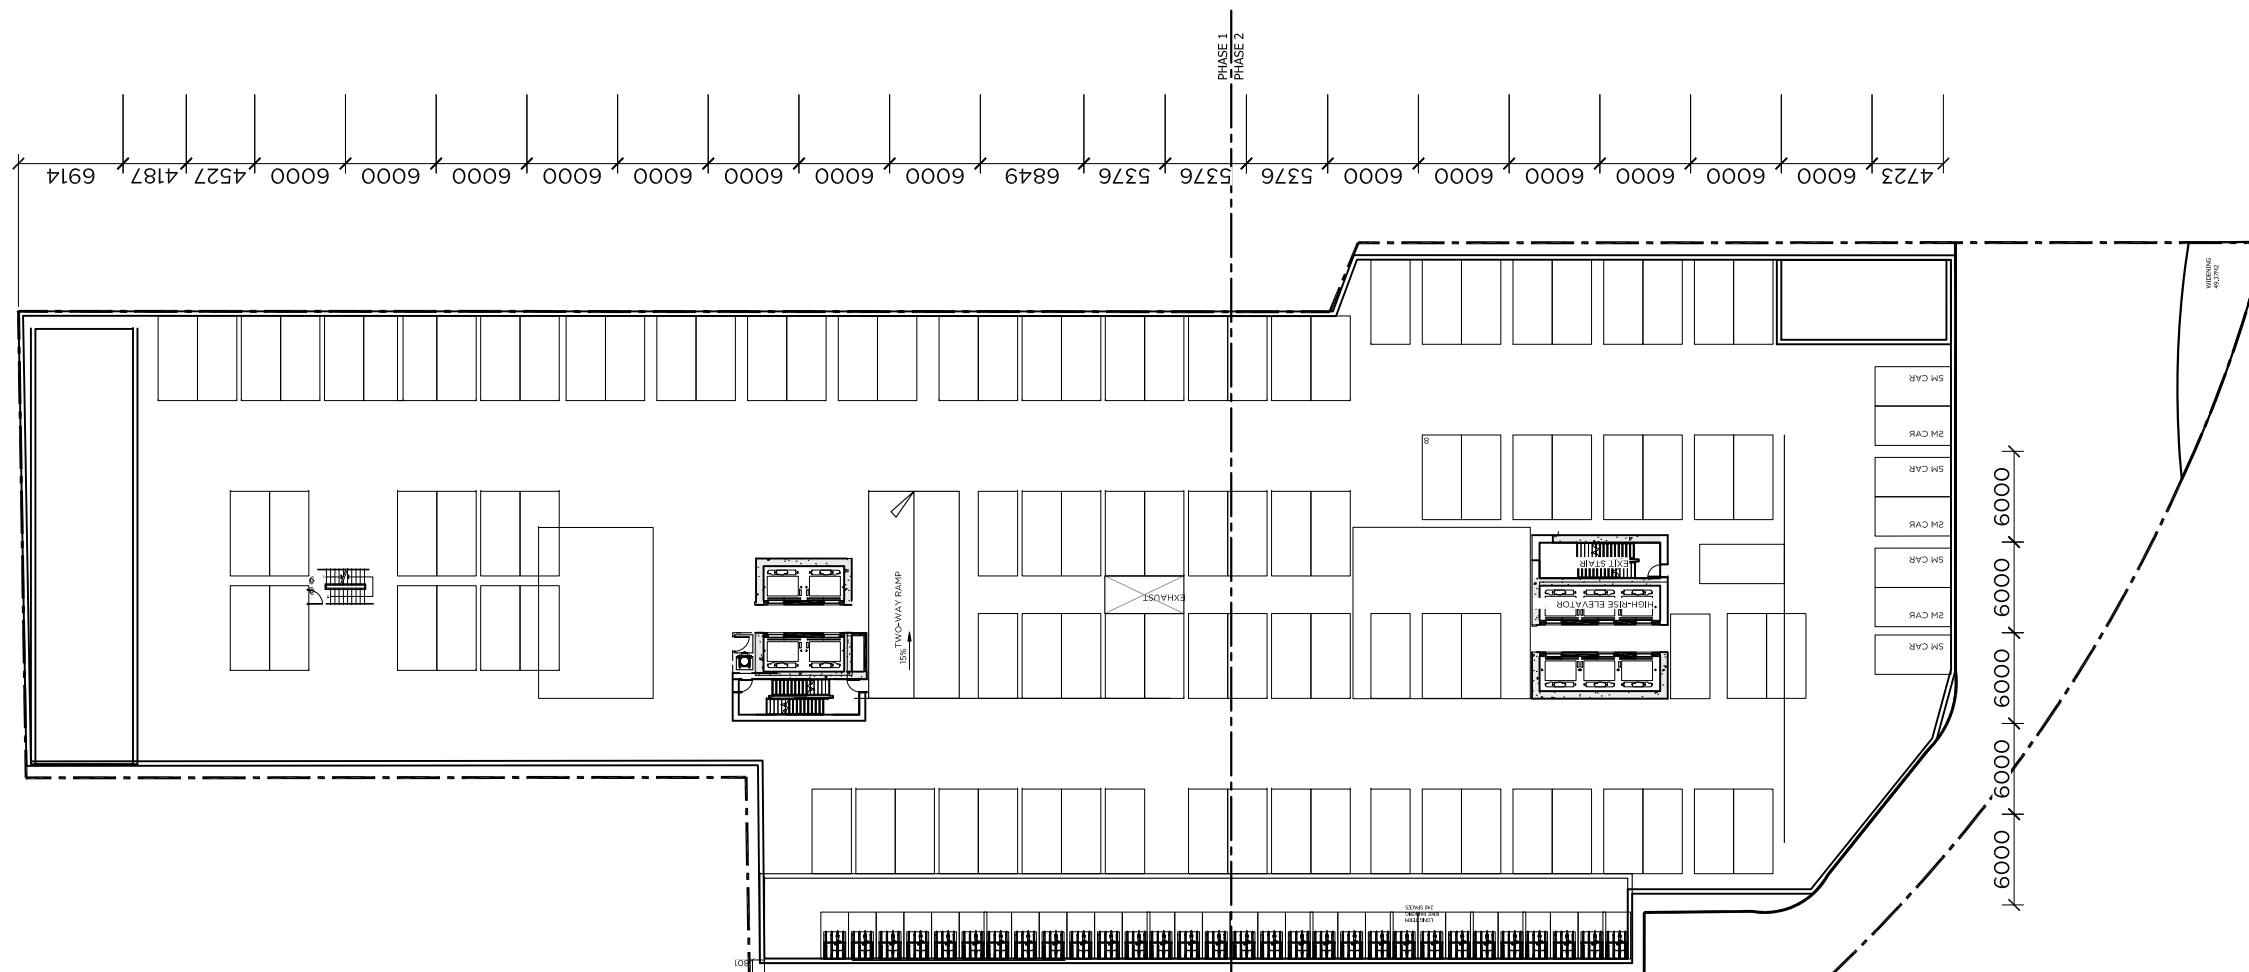


This drawing is the property of the Architect and may not be reproduced or used without the express consent of the Architect. The Contractor is responsible for checking and verifying all levels and dimensions and shall report all discrepancies to the Architect and obtain clarification prior to commencing work.

ISSUED RECORD  
2024/06/04 SETTLEMENT

REVISION RECORD

CONFIDENTIAL  
AND WITHOUT  
PREJUDICE

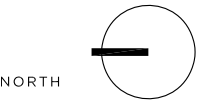

405-317 ADELAIDE ST. W.  
TORONTO CANADA M5V 1P9  
+1 416 599 9729  
WWW.RAWDESIGN.CA


21065

2721 Danforth Avenue  
Toronto

SITE/GROUND  
CONCEPT  
PLAN

1:500

A200

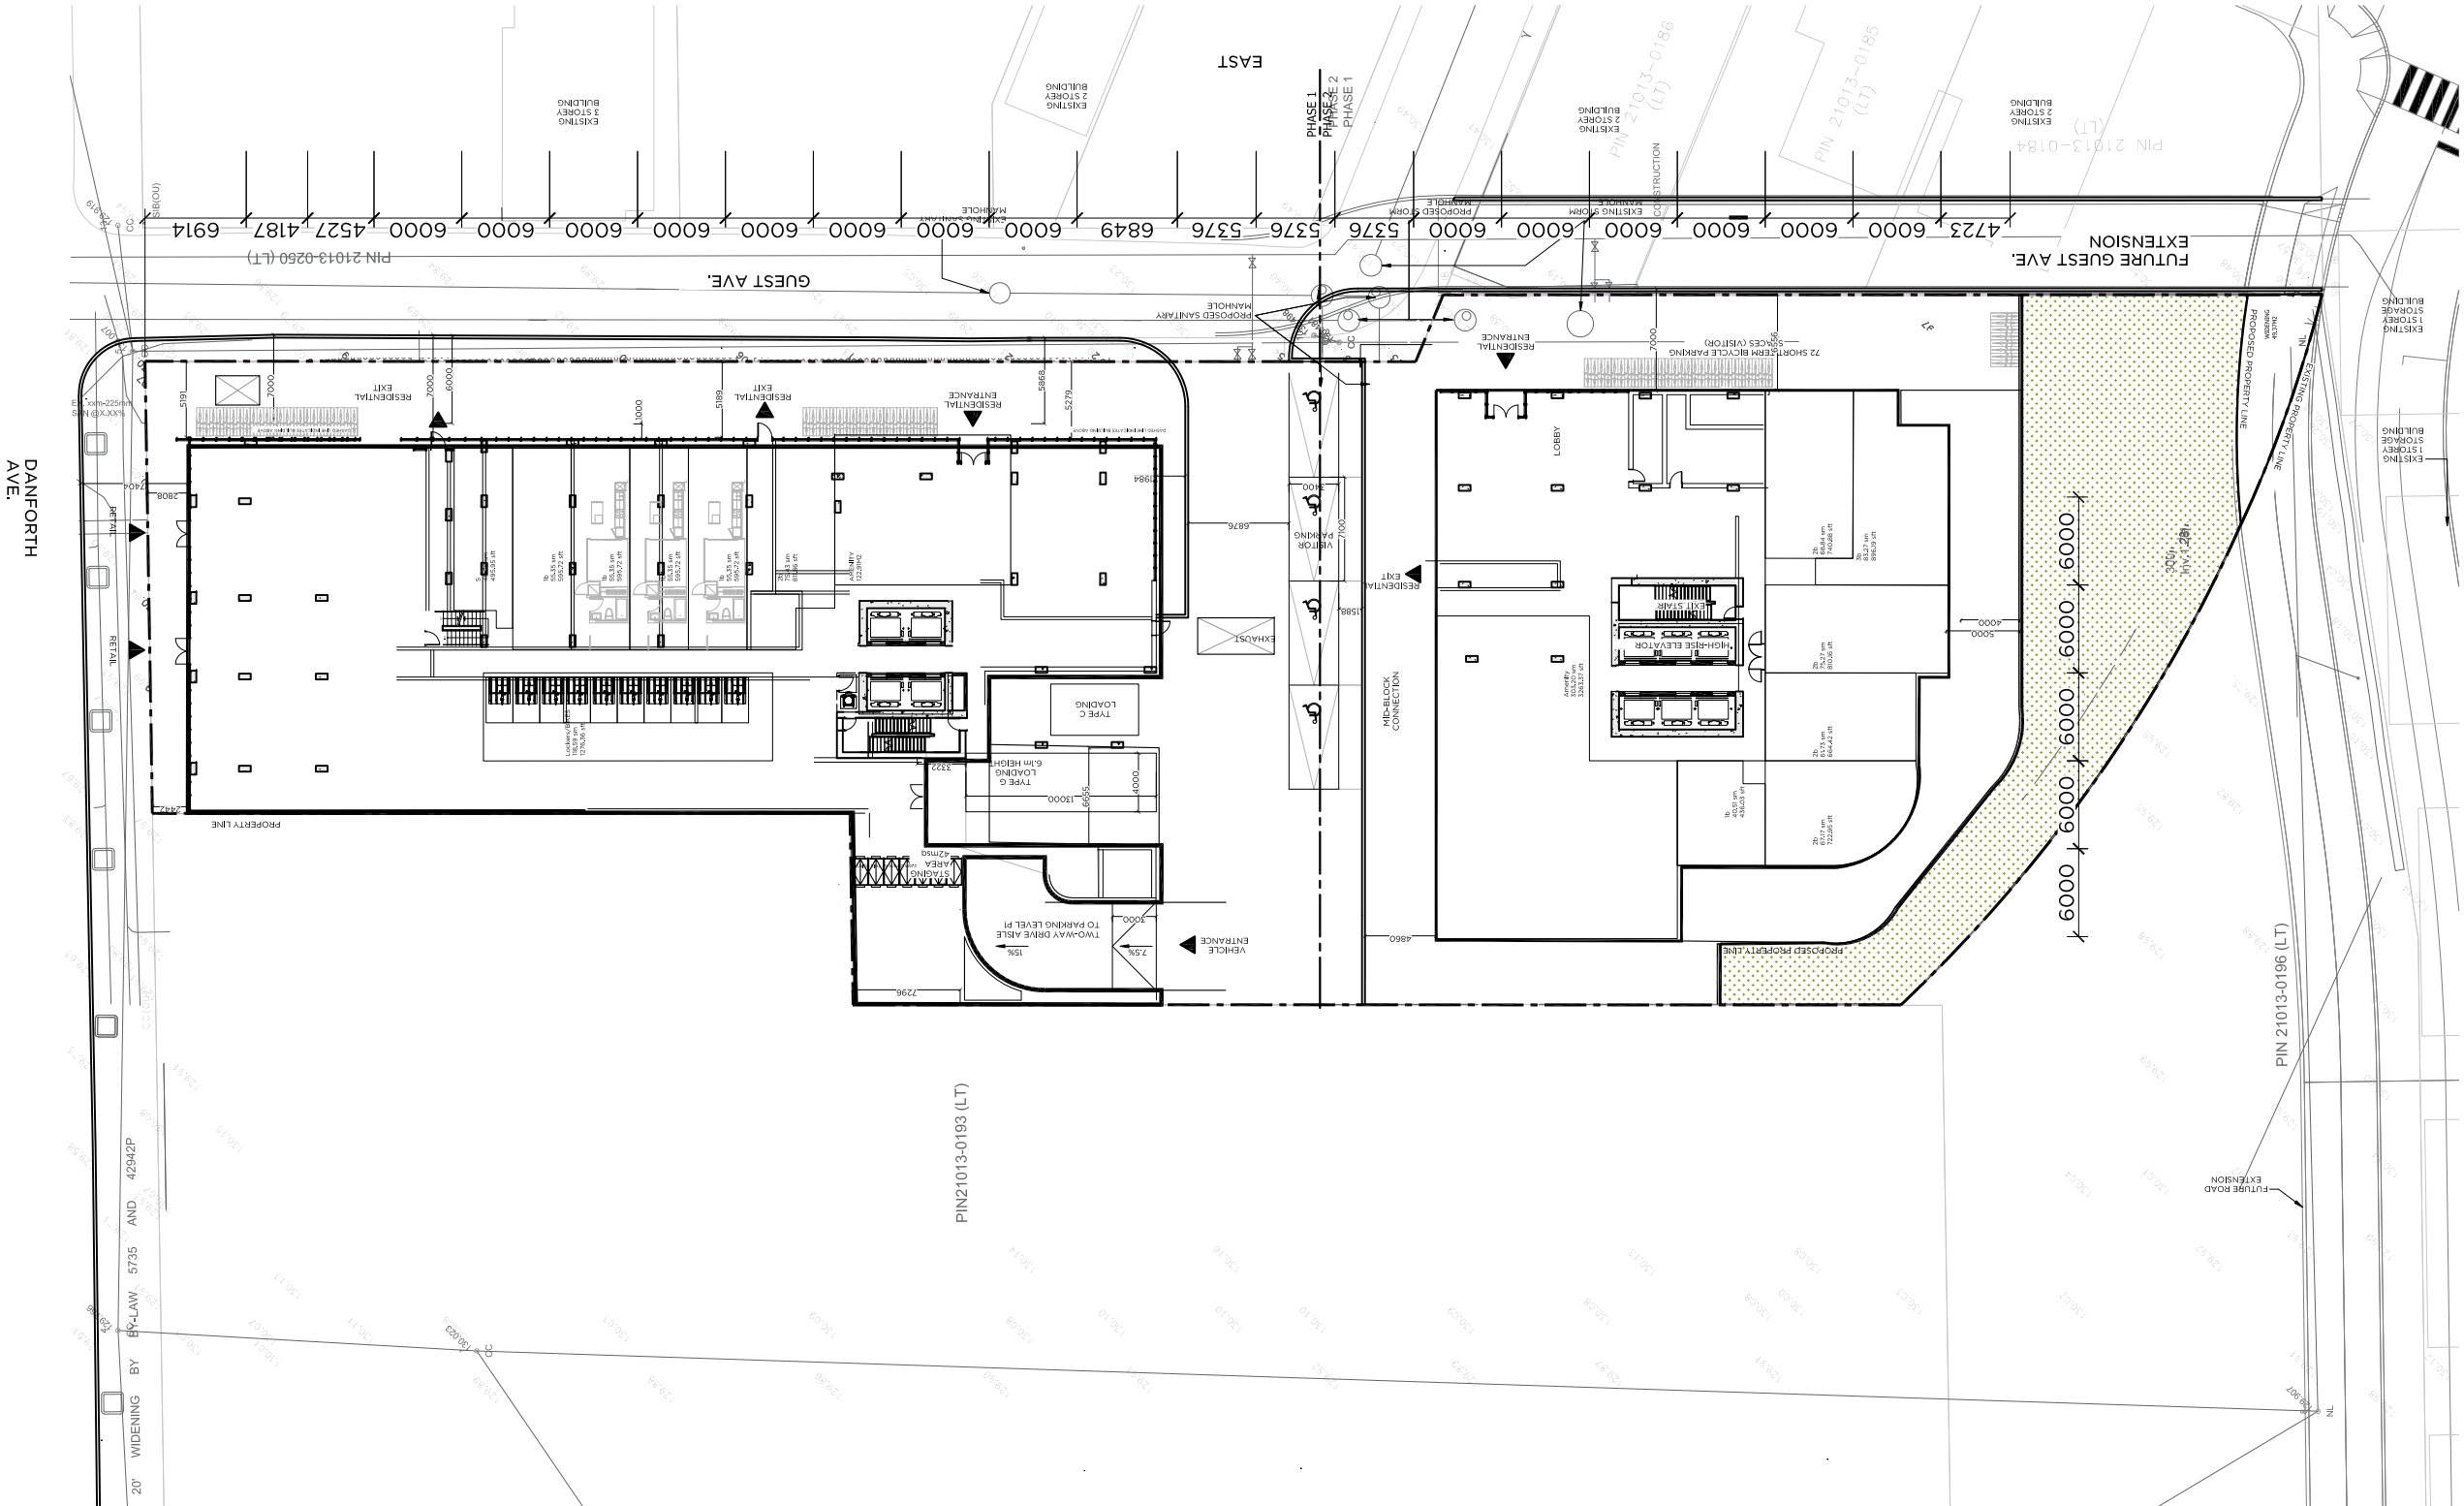



This drawing is the property of the Architect and may not be reproduced or used without the express consent of the Architect. The Contractor is responsible for checking and verifying all levels and dimensions and shall report all discrepancies to the Architect and obtain clarification prior to commencing work.

ISSUED RECORD  
2024/06/04 SETTLEMENT

REVISION RECORD

CONFIDENTIAL  
AND WITHOUT  
PREJUDICE



405-317 ADELAIDE ST. W.  
TORONTO CANADA M5V 1P9  
+1 416 599 9729  
WWW.RAWDESIGN.CA


21065

2721 Danforth Avenue  
Toronto

2 FLOOR  
CONCEPT  
PLAN

1:500

A202

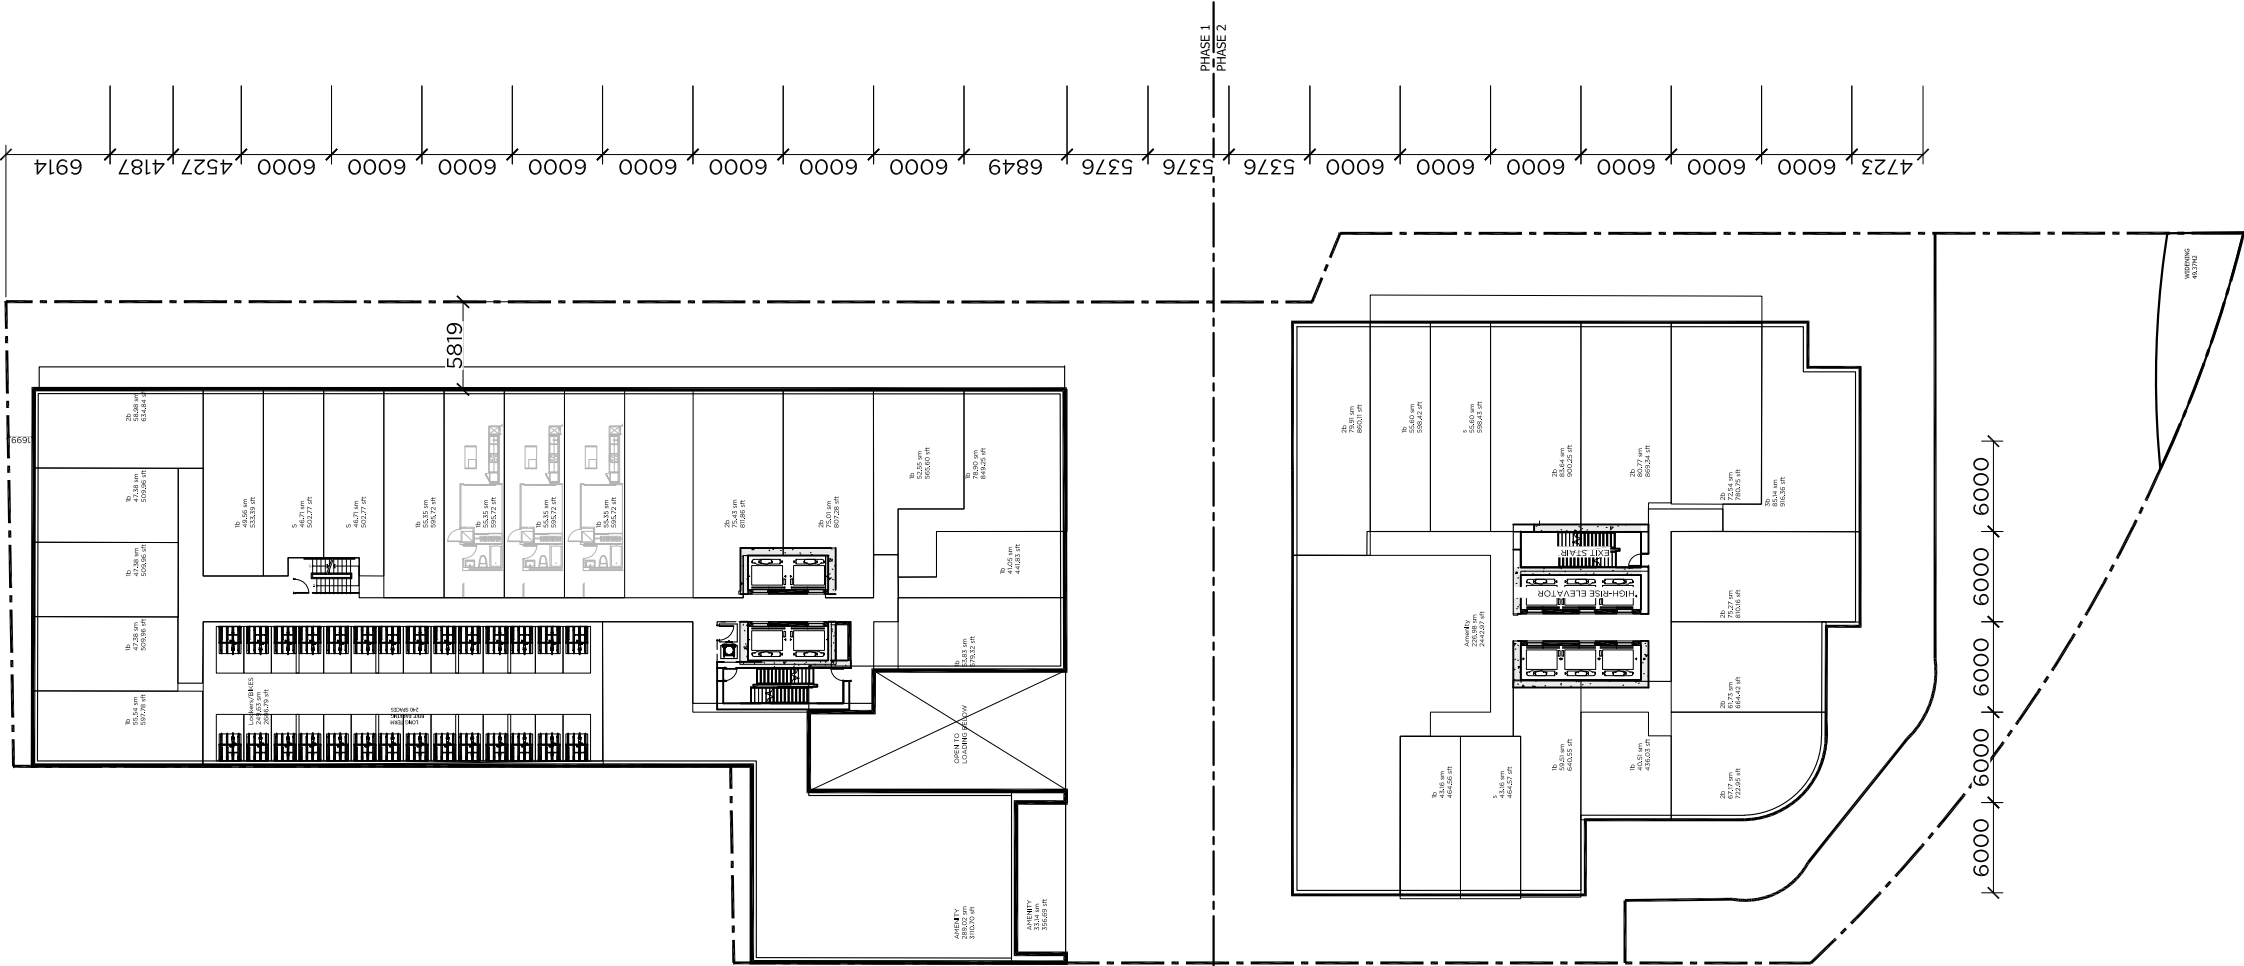


This drawing is the property of the Architect and may not be reproduced or used without the express consent of the Architect. The Contractor is responsible for checking and verifying all levels and dimensions and shall report all discrepancies to the Architect and obtain clarification prior to commencing work.

ISSUED RECORD  
2024/06/04 SETTLEMENT

REVISION RECORD

CONFIDENTIAL  
AND WITHOUT  
PREJUDICE

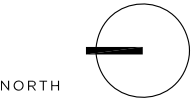

405-317 ADELAIDE ST. W.  
TORONTO CANADA M5V 1P9  
+1 416 599 9729  
WWW.RAWDESIGN.CA


21065

2721 Danforth Avenue  
Toronto

3-6 FLOORS  
CONCEPT  
PLAN

1:500

A203

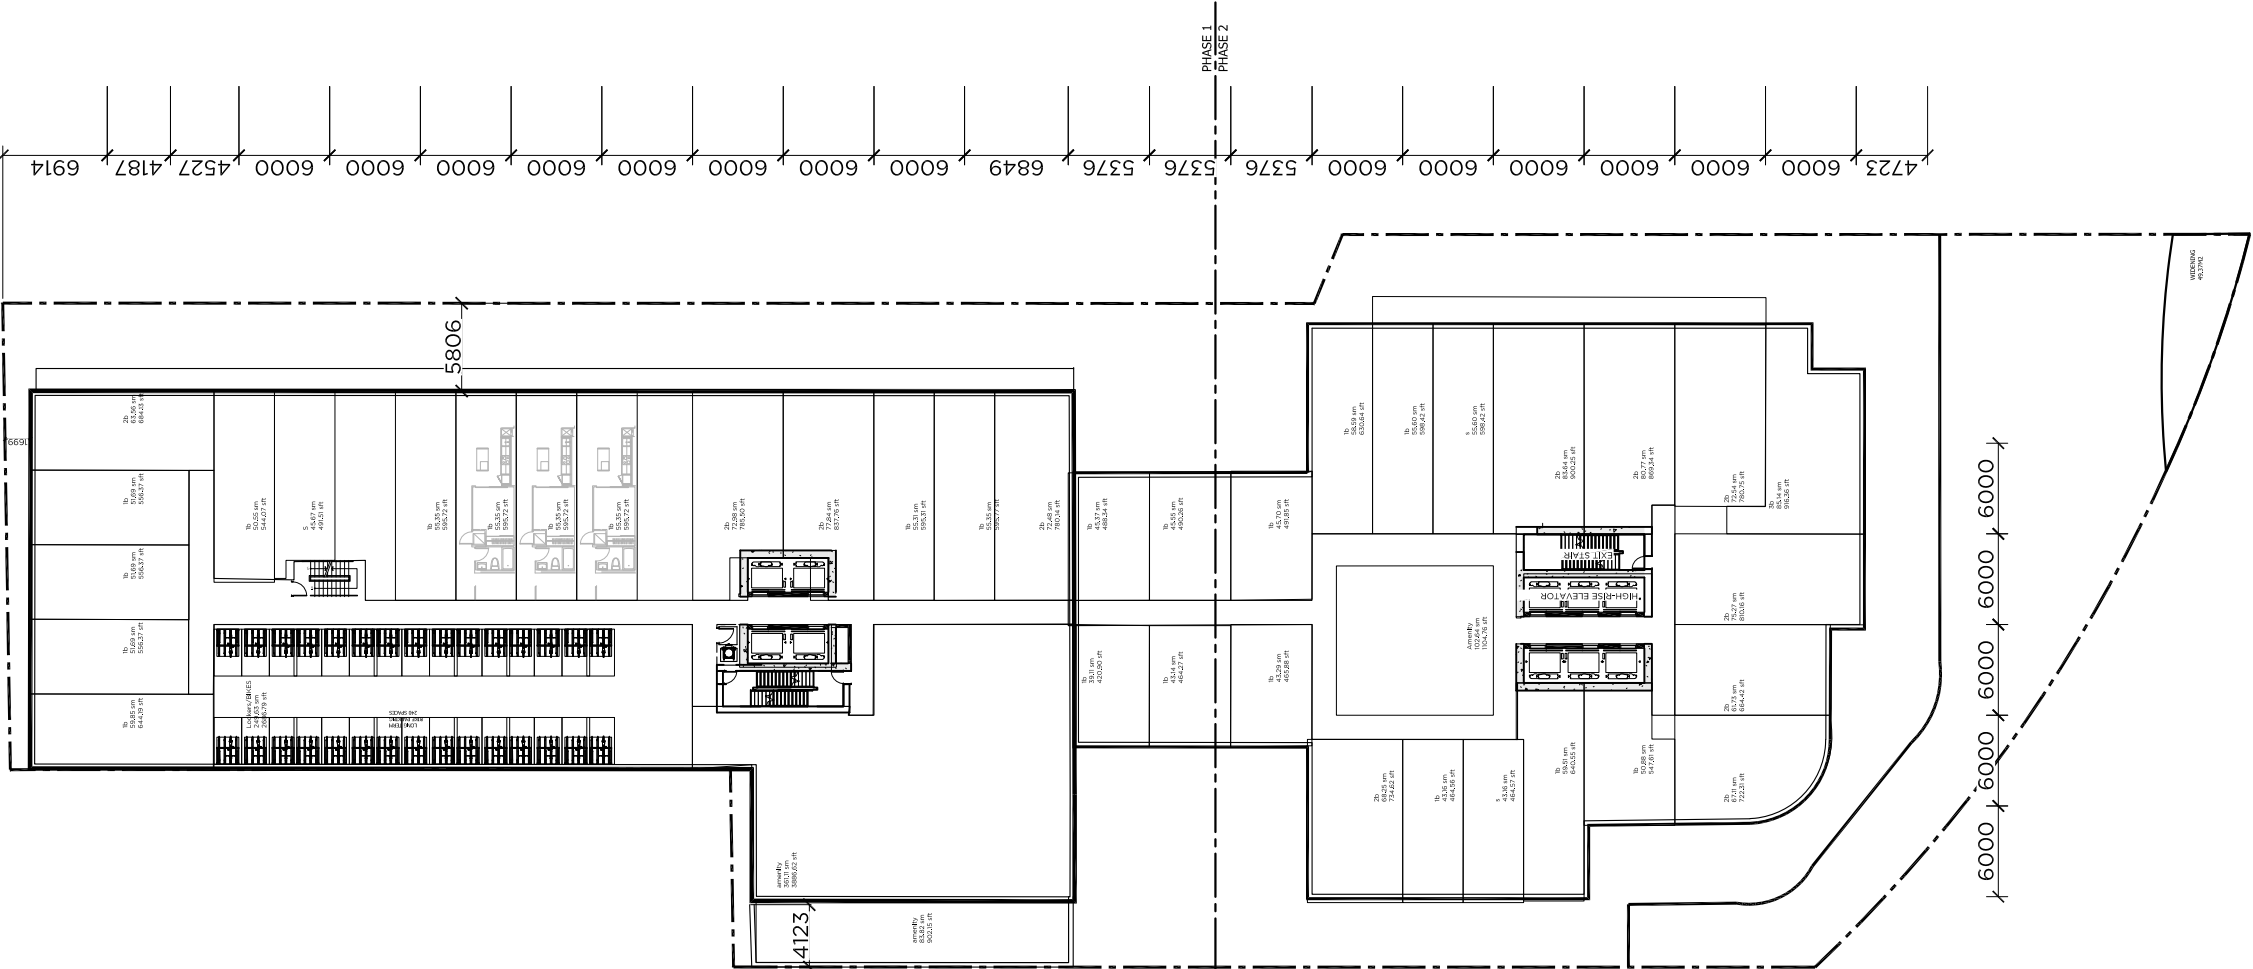




This drawing is the property of the Architect and may not be reproduced or used without the express consent of the Architect. The Contractor is responsible for checking and verifying all levels and dimensions and shall report all discrepancies to the Architect and obtain clarification prior to commencing work.

ISSUED RECORD  
2024/06/04 SETTLEMENT

REVISION RECORD

CONFIDENTIAL  
AND WITHOUT  
PREJUDICE

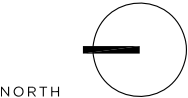

405-317 ADELAIDE ST. W.  
TORONTO CANADA M5V 1P9  
+1 416 599 9729  
WWW.RAWDESIGN.CA


21065

2721 Danforth Avenue  
Toronto

4 FLOOR  
CONCEPT  
PLAN

1:500

A204

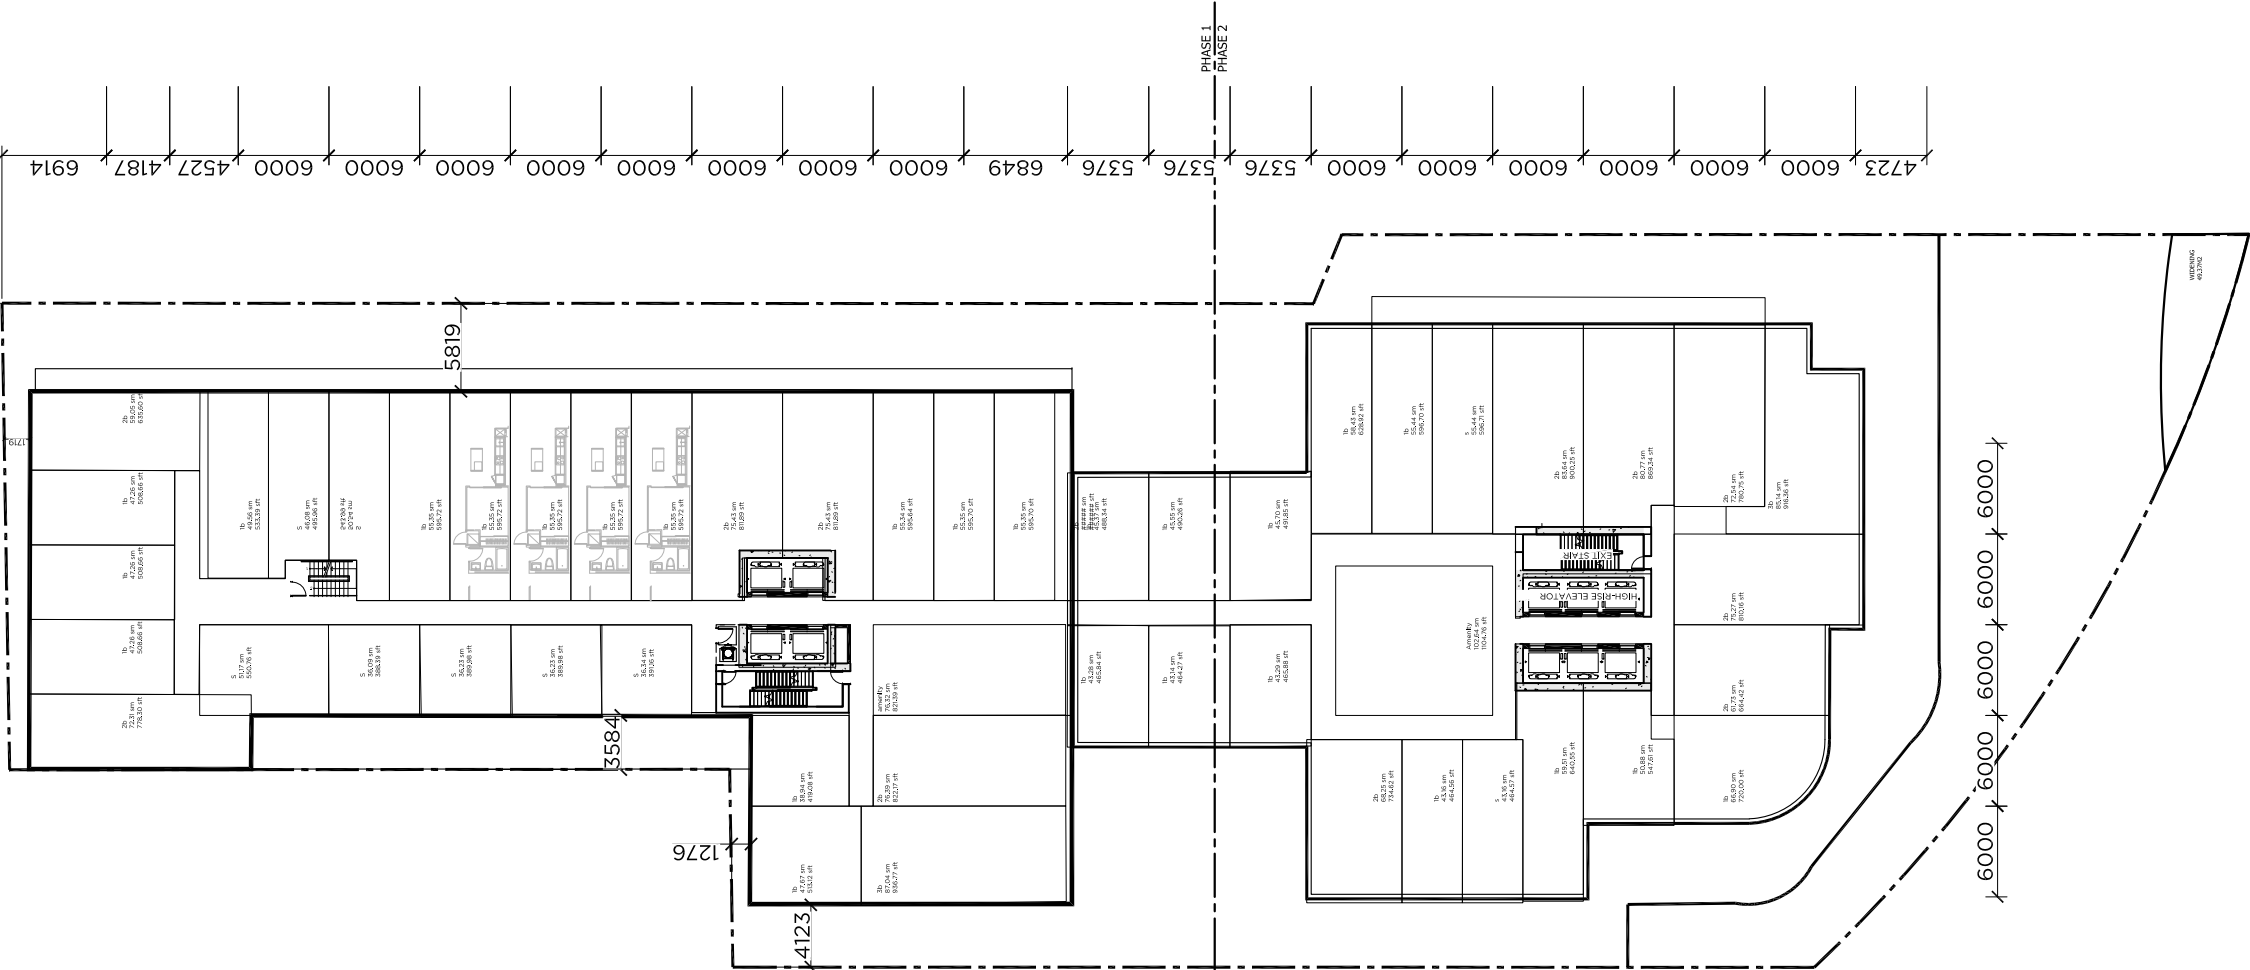


**ISSUED RECORD**  
2024/06/04 SETTLEMENT

CONFIDENTIAL  
AND WITHOUT  
PREJUDICE



2721 Danforth Avenue  
Toronto

A205

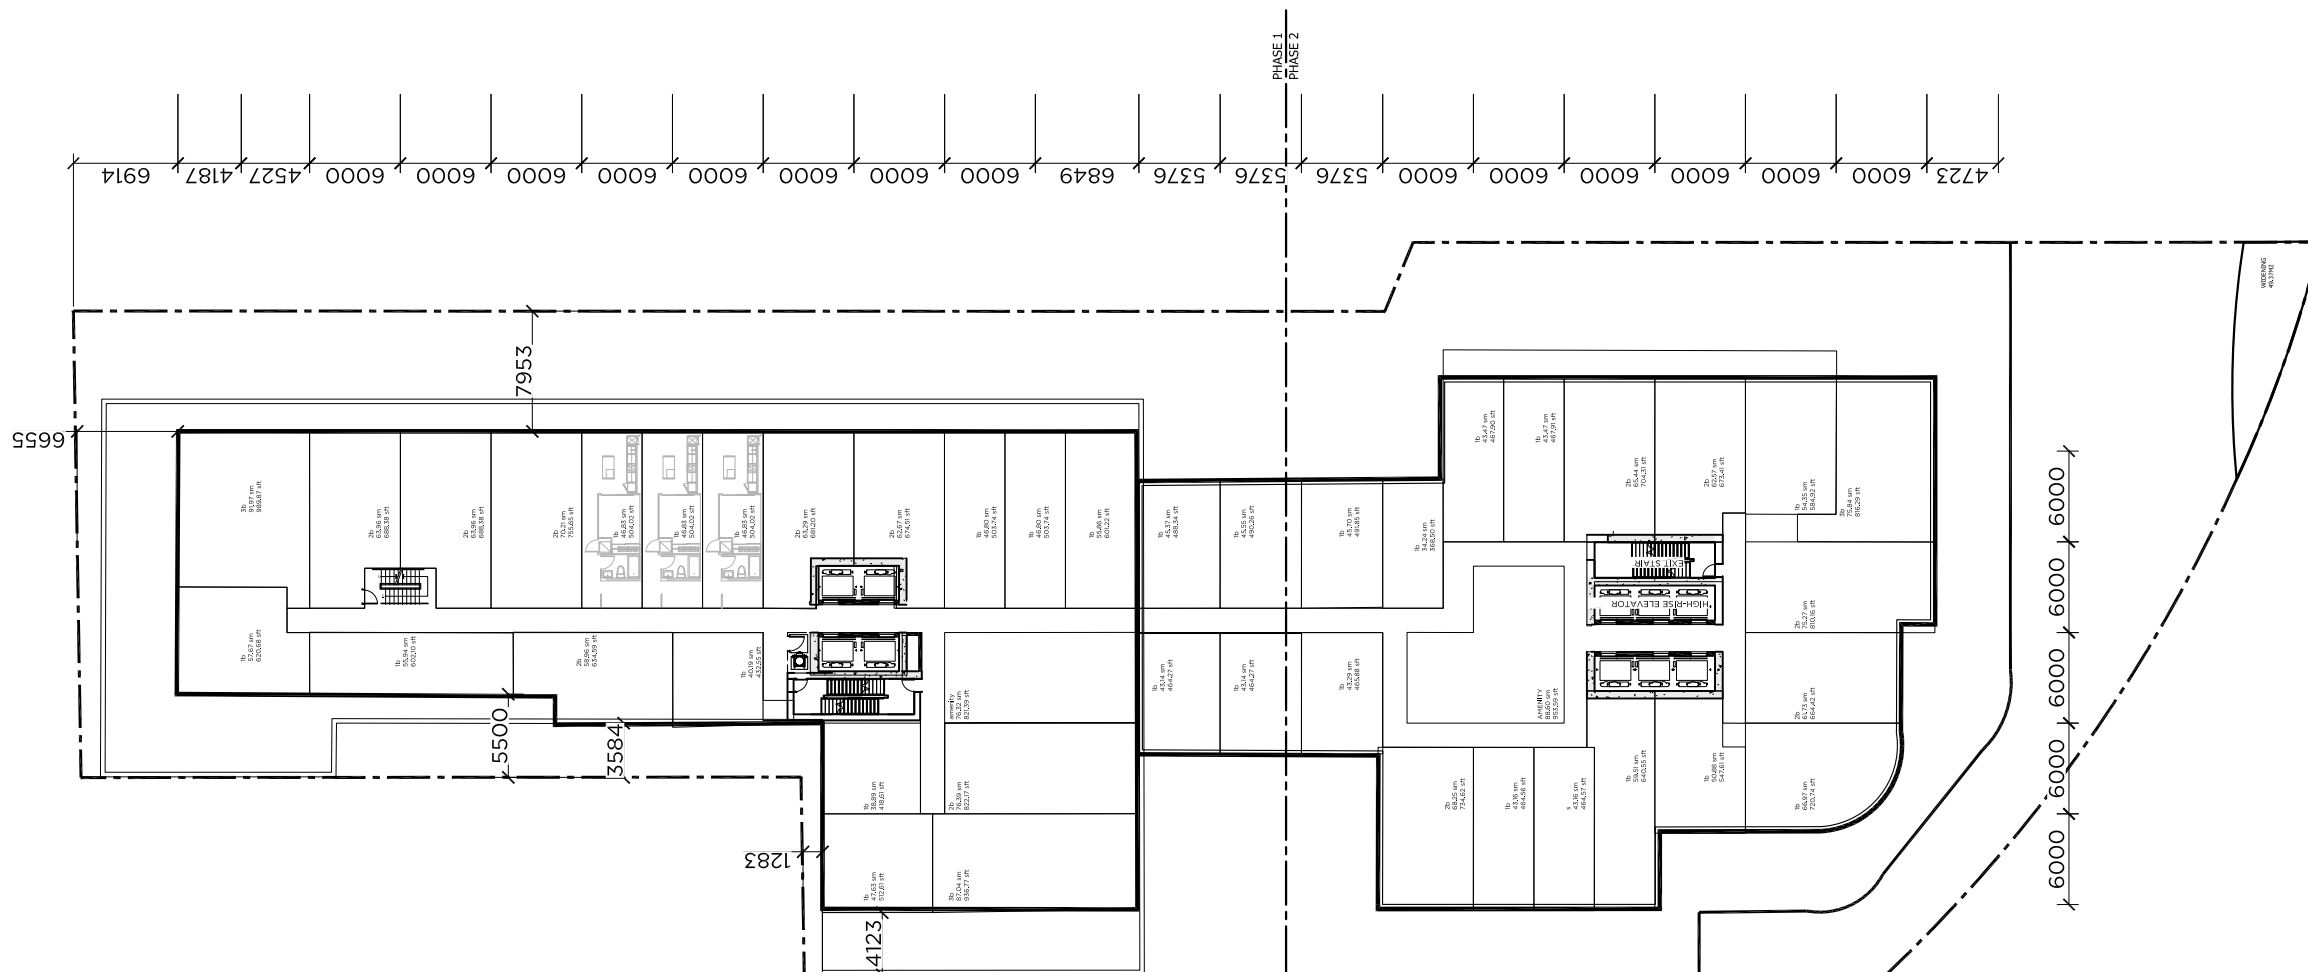

**ISSUED RECORD**  
2024/06/04 SETTLEMENT

CONFIDENTIAL  
AND WITHOUT  
PREJUDICE



21065  
—  
2721 Danforth Avenue  
Toronto

1:500

A207

**ISSUED RECORD**  
2024/06/04 SETTLEMENT

CONFIDENTIAL  
AND WITHOUT  
PREJUDICE



2721 Danforth Avenue  
Toronto

A208

**ISSUED RECORD**  
2024/06/04 SETTLEMENT

CONFIDENTIAL  
AND WITHOUT  
PREJUDICE



2721 Danforth Avenue  
Toronto

A209

**ISSUED RECORD**  
2024/06/04 SETTLEMENT


CONFIDENTIAL  
AND WITHOUT  
PREJUDICE



21065

11-12 FLOOR  
CONCEPT  
PLAN

A211

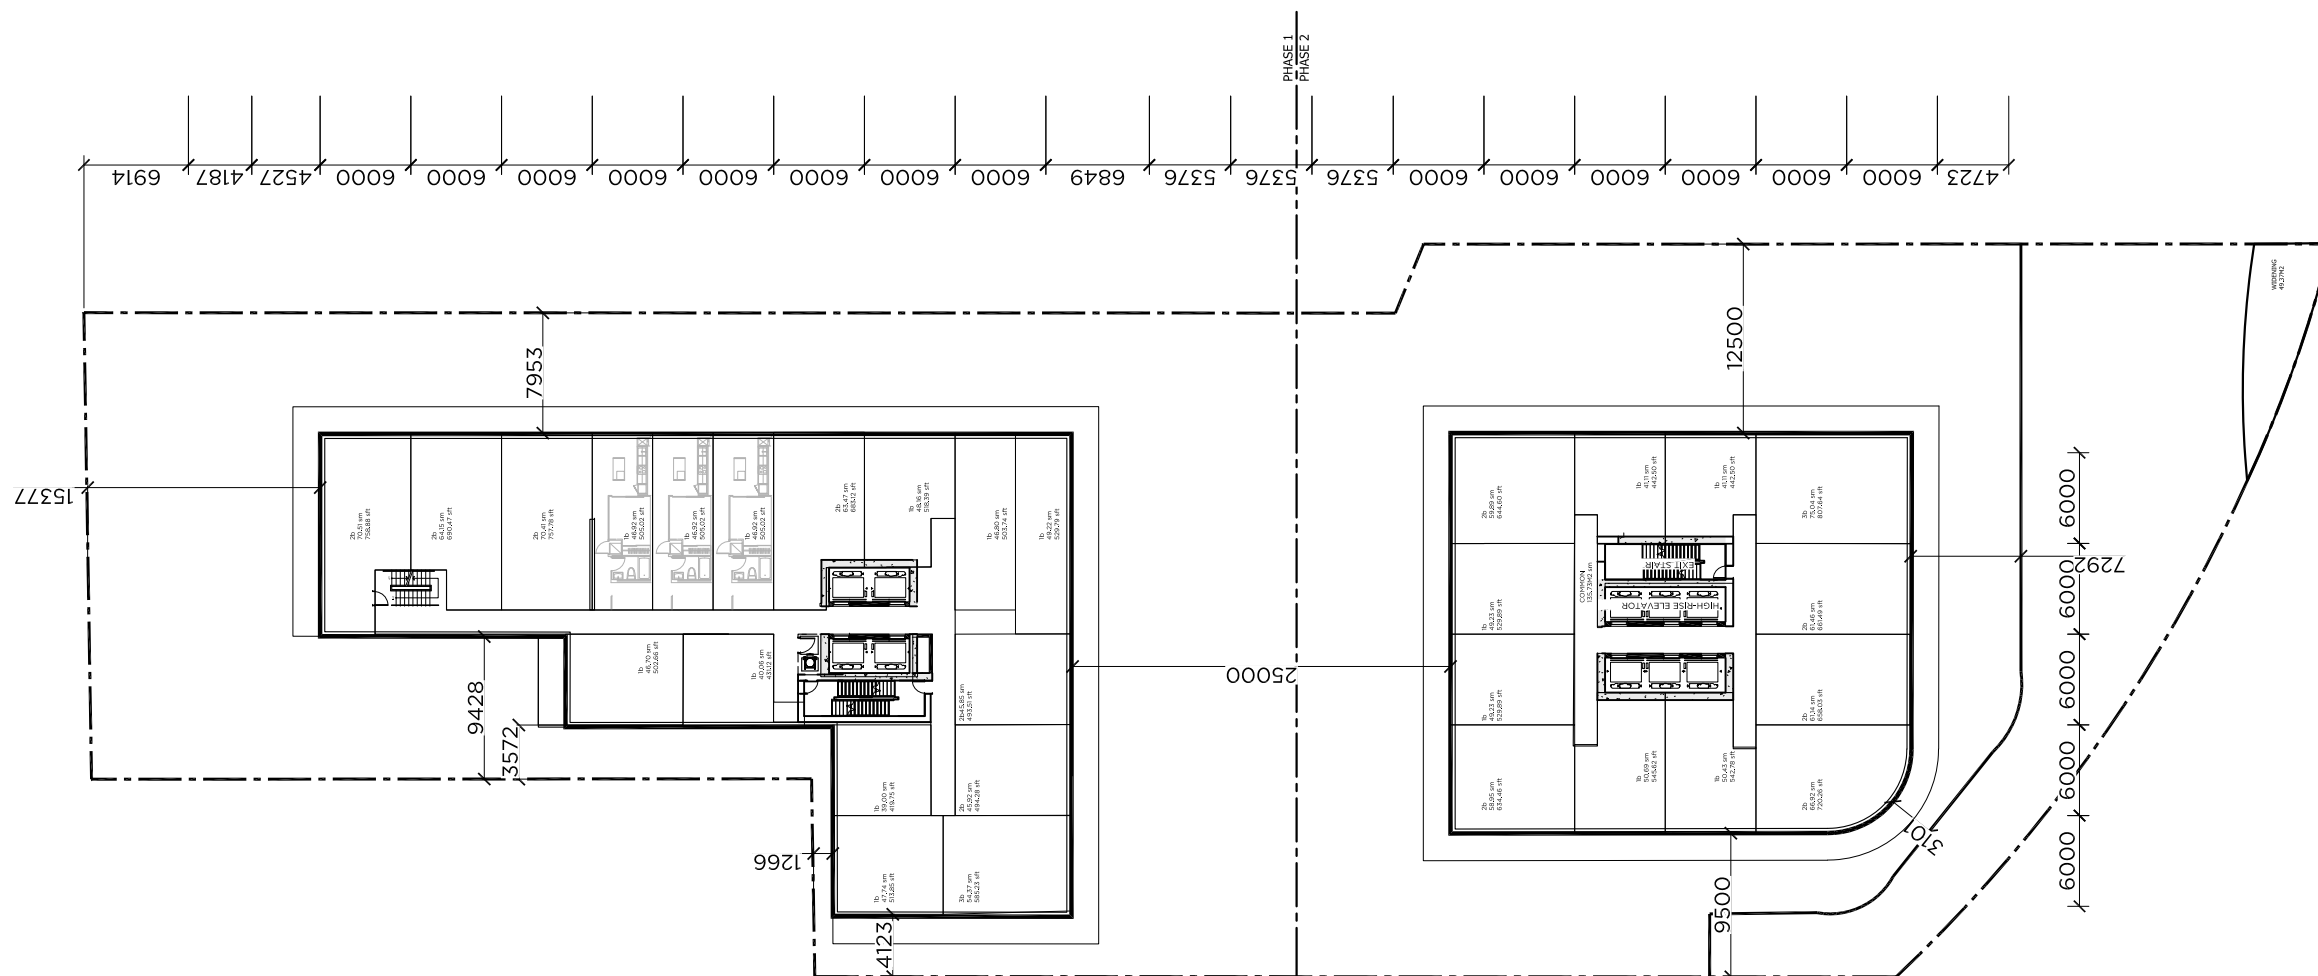



**ISSUED RECORD**  
2024/06/04 SETTLEMENT

CONFIDENTIAL  
AND WITHOUT  
PREJUDICE




21065

13 FLOOR  
CONCEPT  
PLAN

1:500

A213

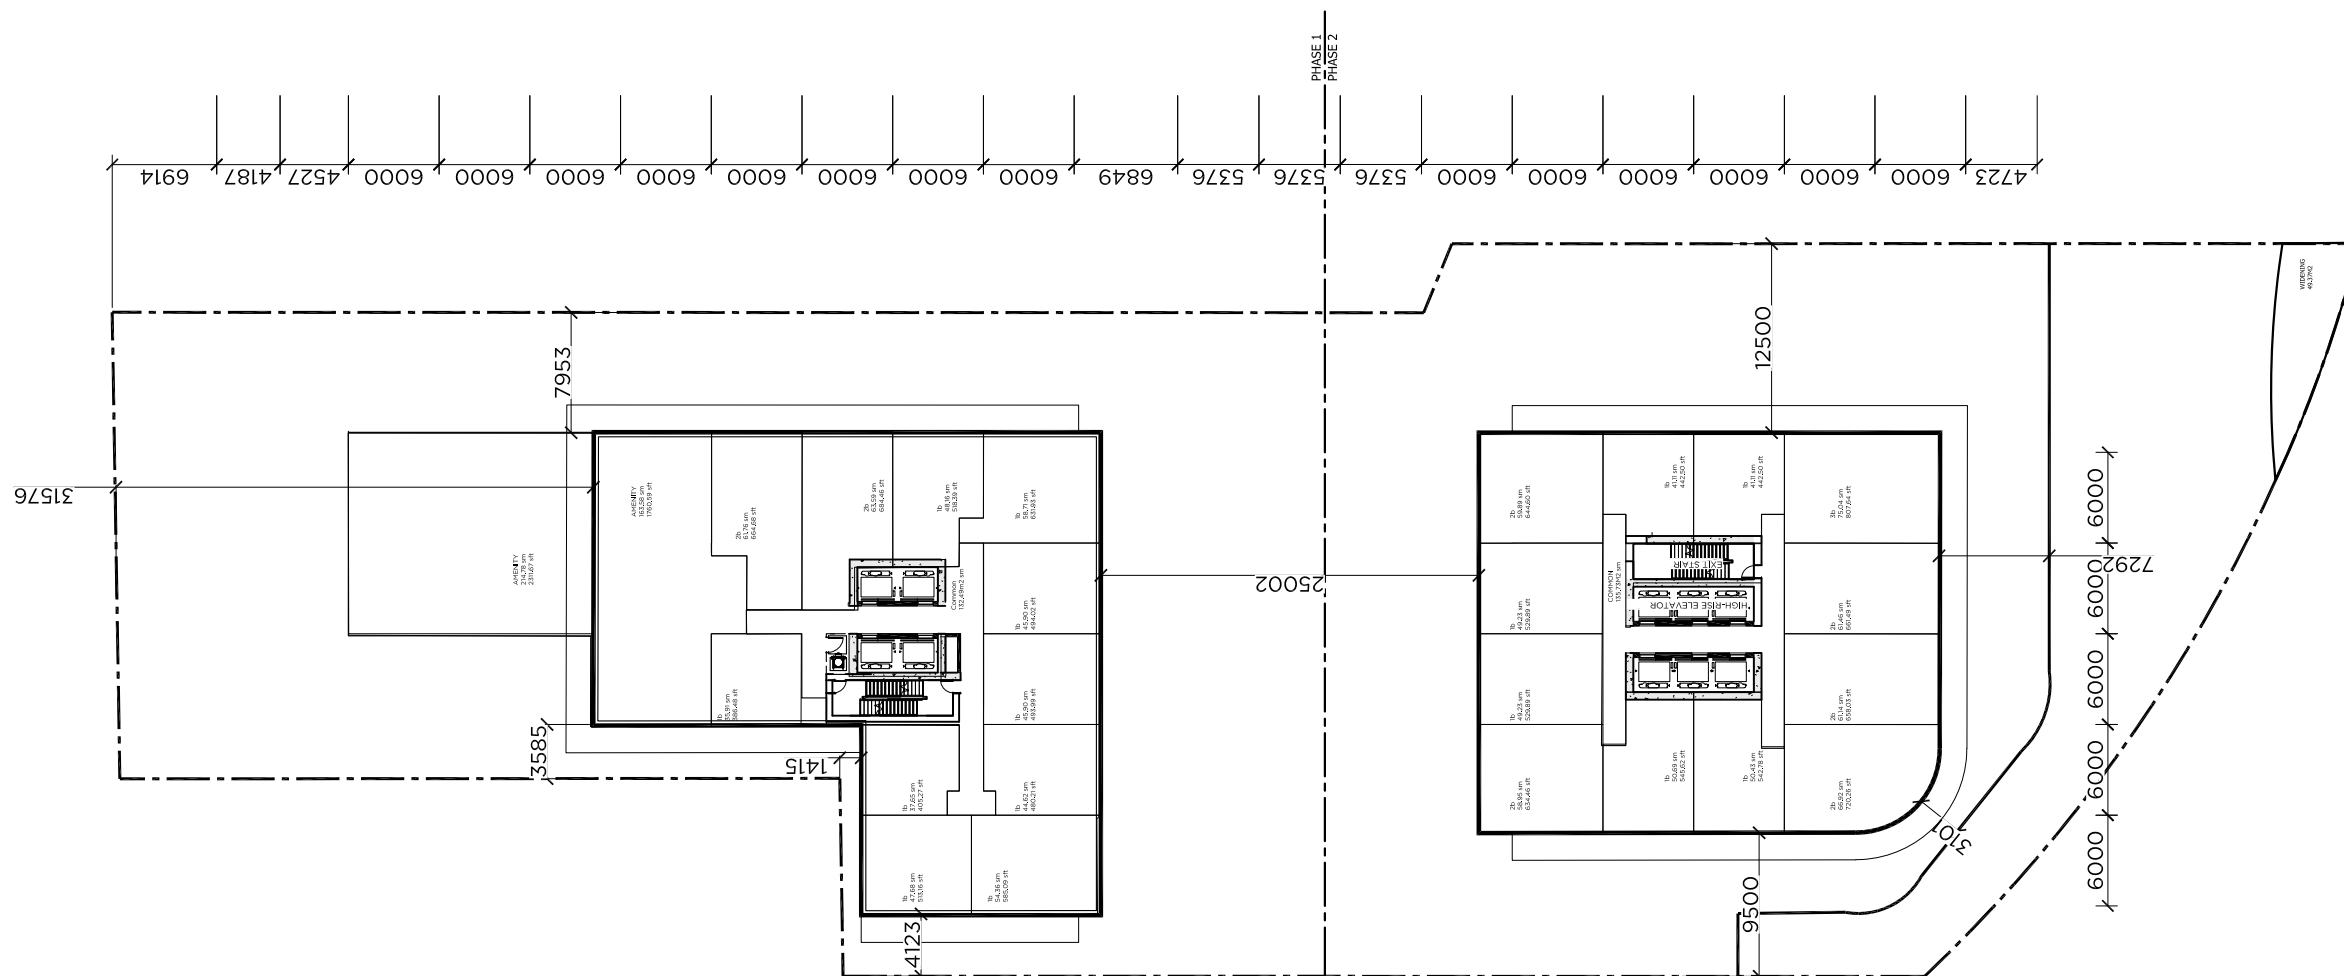


This drawing is the property of the Architect and may not be reproduced or used without the express consent of the Architect. The Contractor is responsible for checking and verifying all levels and dimensions and shall report all discrepancies to the Architect and obtain clarification prior to commencing work.

ISSUED RECORD  
2024/06/04 SETTLEMENT

REVISION RECORD

CONFIDENTIAL  
AND WITHOUT  
PREJUDICE

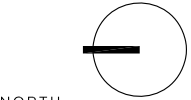

405-317 ADELAIDE ST. W.  
TORONTO CANADA M5V 1P9  
+1 416 599 9729  
WWW.RAWDESIGN.CA


21065

2721 Danforth Avenue  
Toronto

14-16 FLOOR  
CONCEPT  
PLAN

1:500

A214

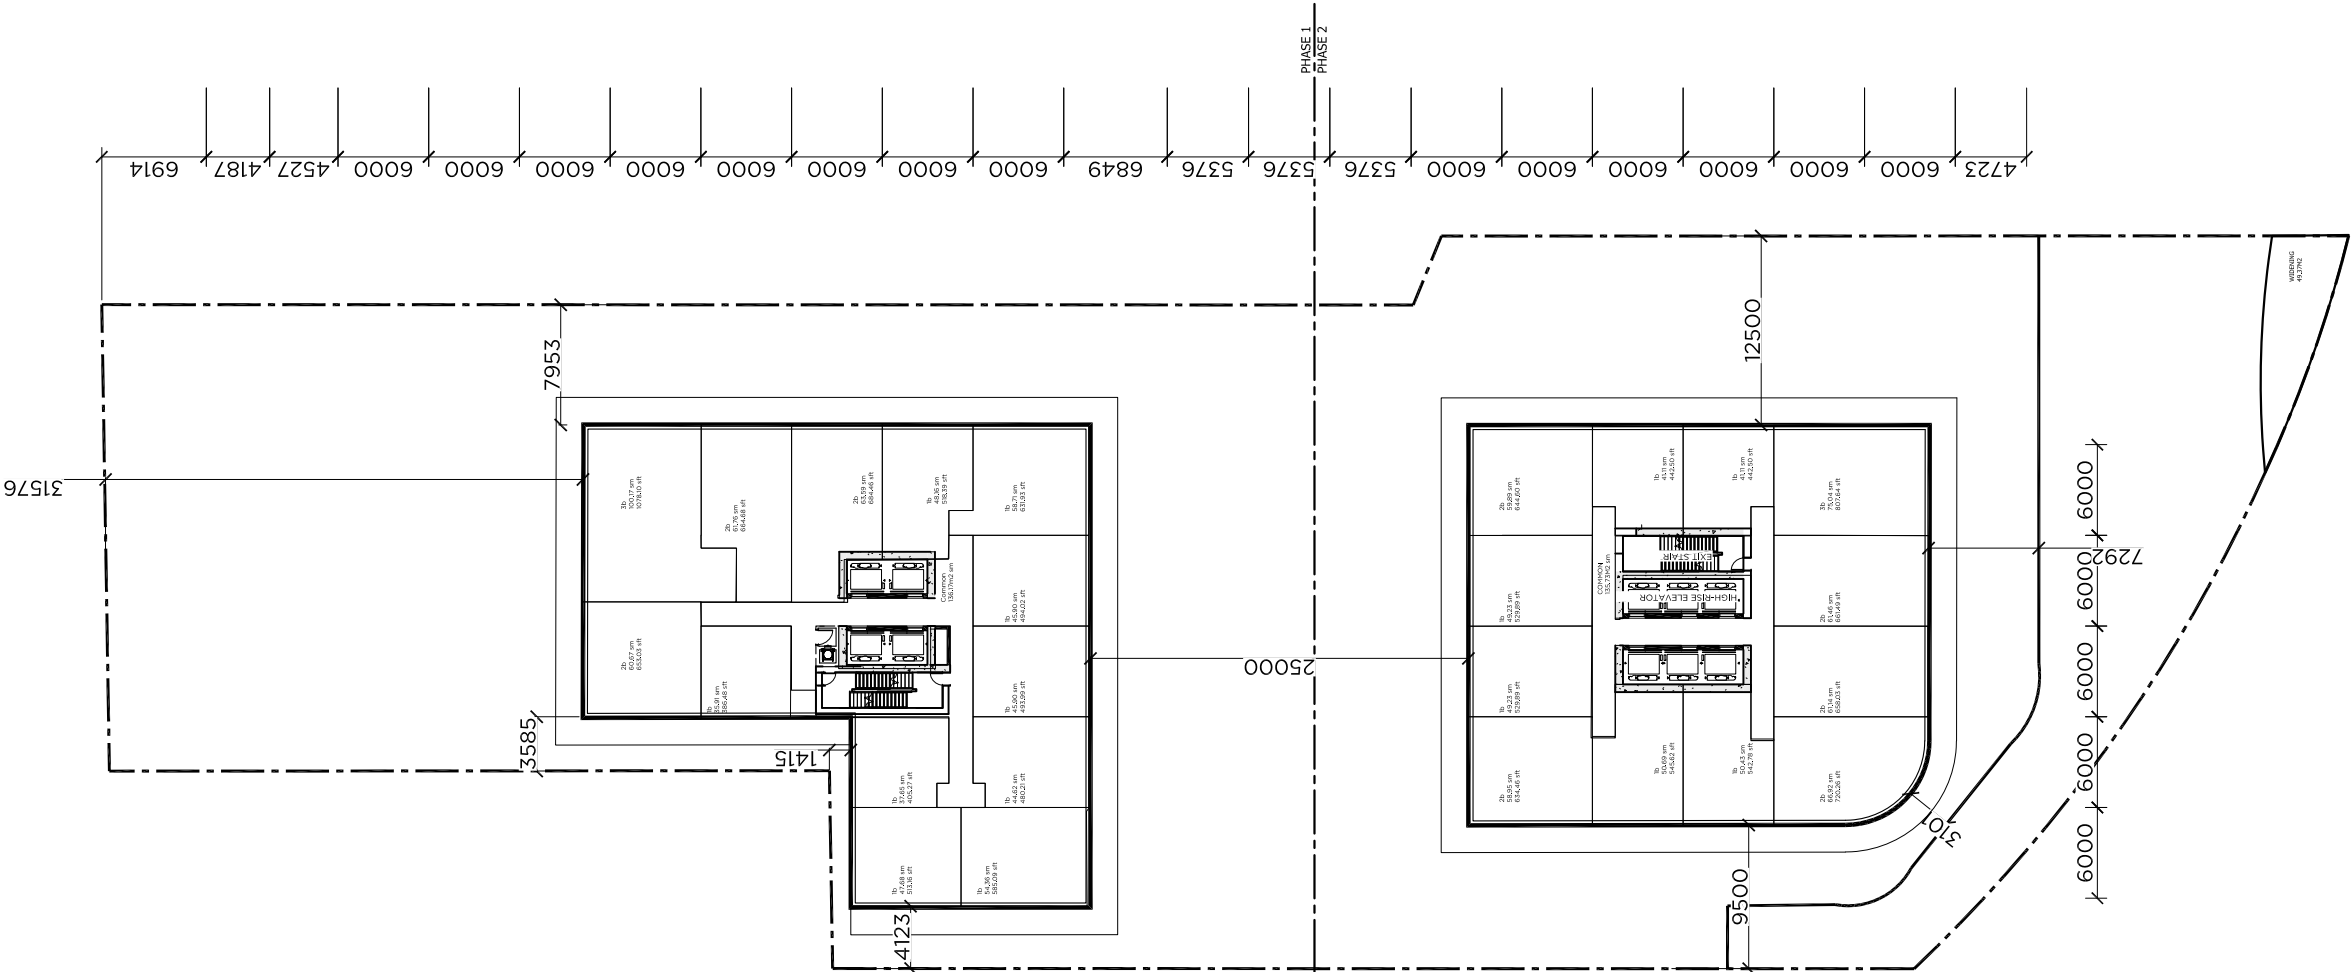



This drawing is the property of the Architect and may not be reproduced or used without the express consent of the Architect. The Contractor is responsible for checking and verifying all levels and dimensions and shall report all discrepancies to the Architect and obtain clarification prior to commencing work.

ISSUED RECORD  
2024/06/04 SETTLEMENT

REVISION RECORD

CONFIDENTIAL  
AND WITHOUT  
PREJUDICE



405-317 ADELAIDE ST. W.  
TORONTO CANADA M5V 1P9  
+1 416 599 9729  
WWW.RAWDESIGN.CA


21065

2721 Danforth Avenue  
Toronto

17-34 FLOOR  
CONCEPT  
PLAN

1:500

A217

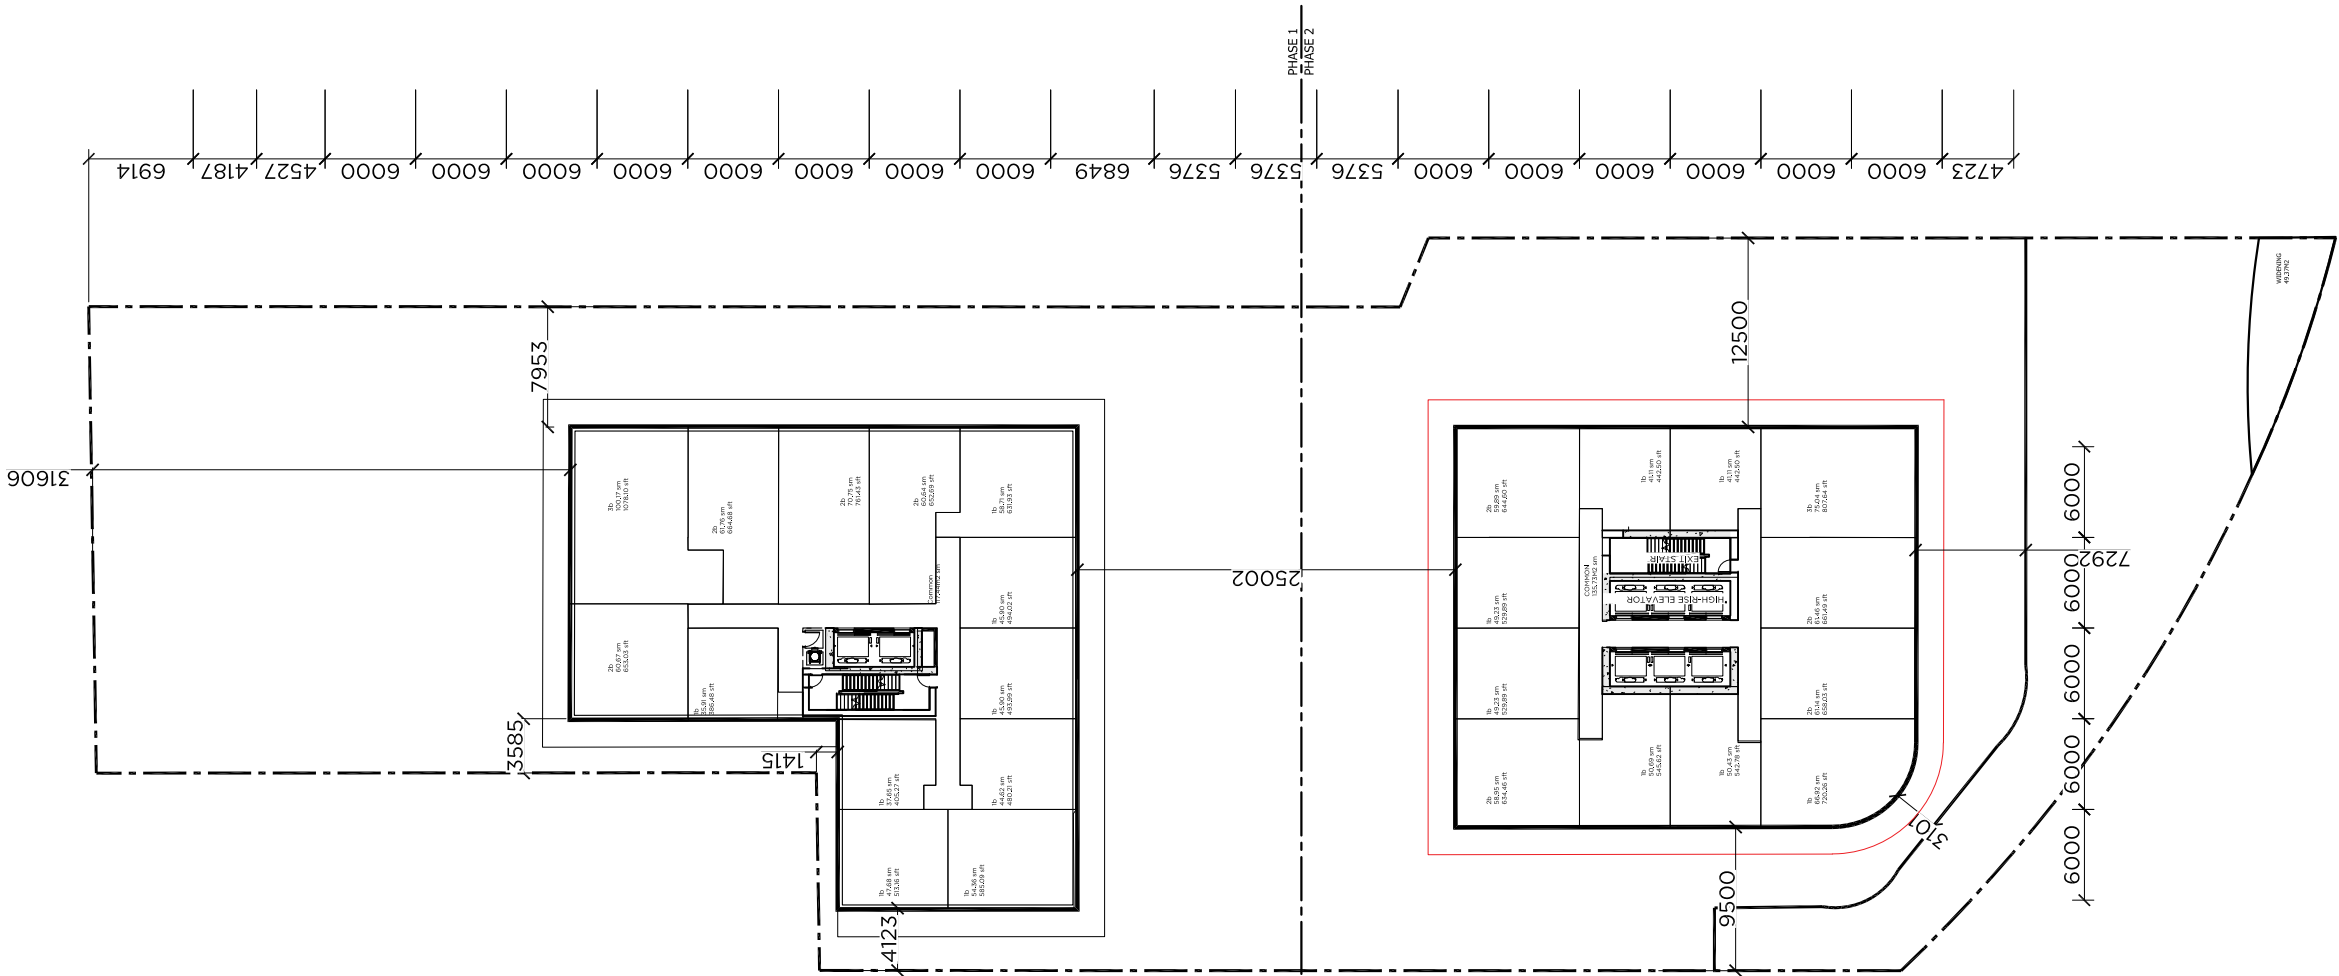

**ISSUED RECORD**  
2024/06/04 SETTLEMENT

CONFIDENTIAL  
AND WITHOUT  
PREJUDICE



405-317 ADELAIDE ST. W.  
TORONTO CANADA M5V 1P9  
+1 416 599 9729  
WWW.RAWDESIGN.CA

2721 Danforth Avenue  
Toronto

1:500

A235



**ISSUED RECORD**  
2024/06/04 SETTLEMENT


CONFIDENTIAL  
AND WITHOUT  
PREJUDICE



21065

36-48 FLOOR  
CONCEPT  
PLAN

A236

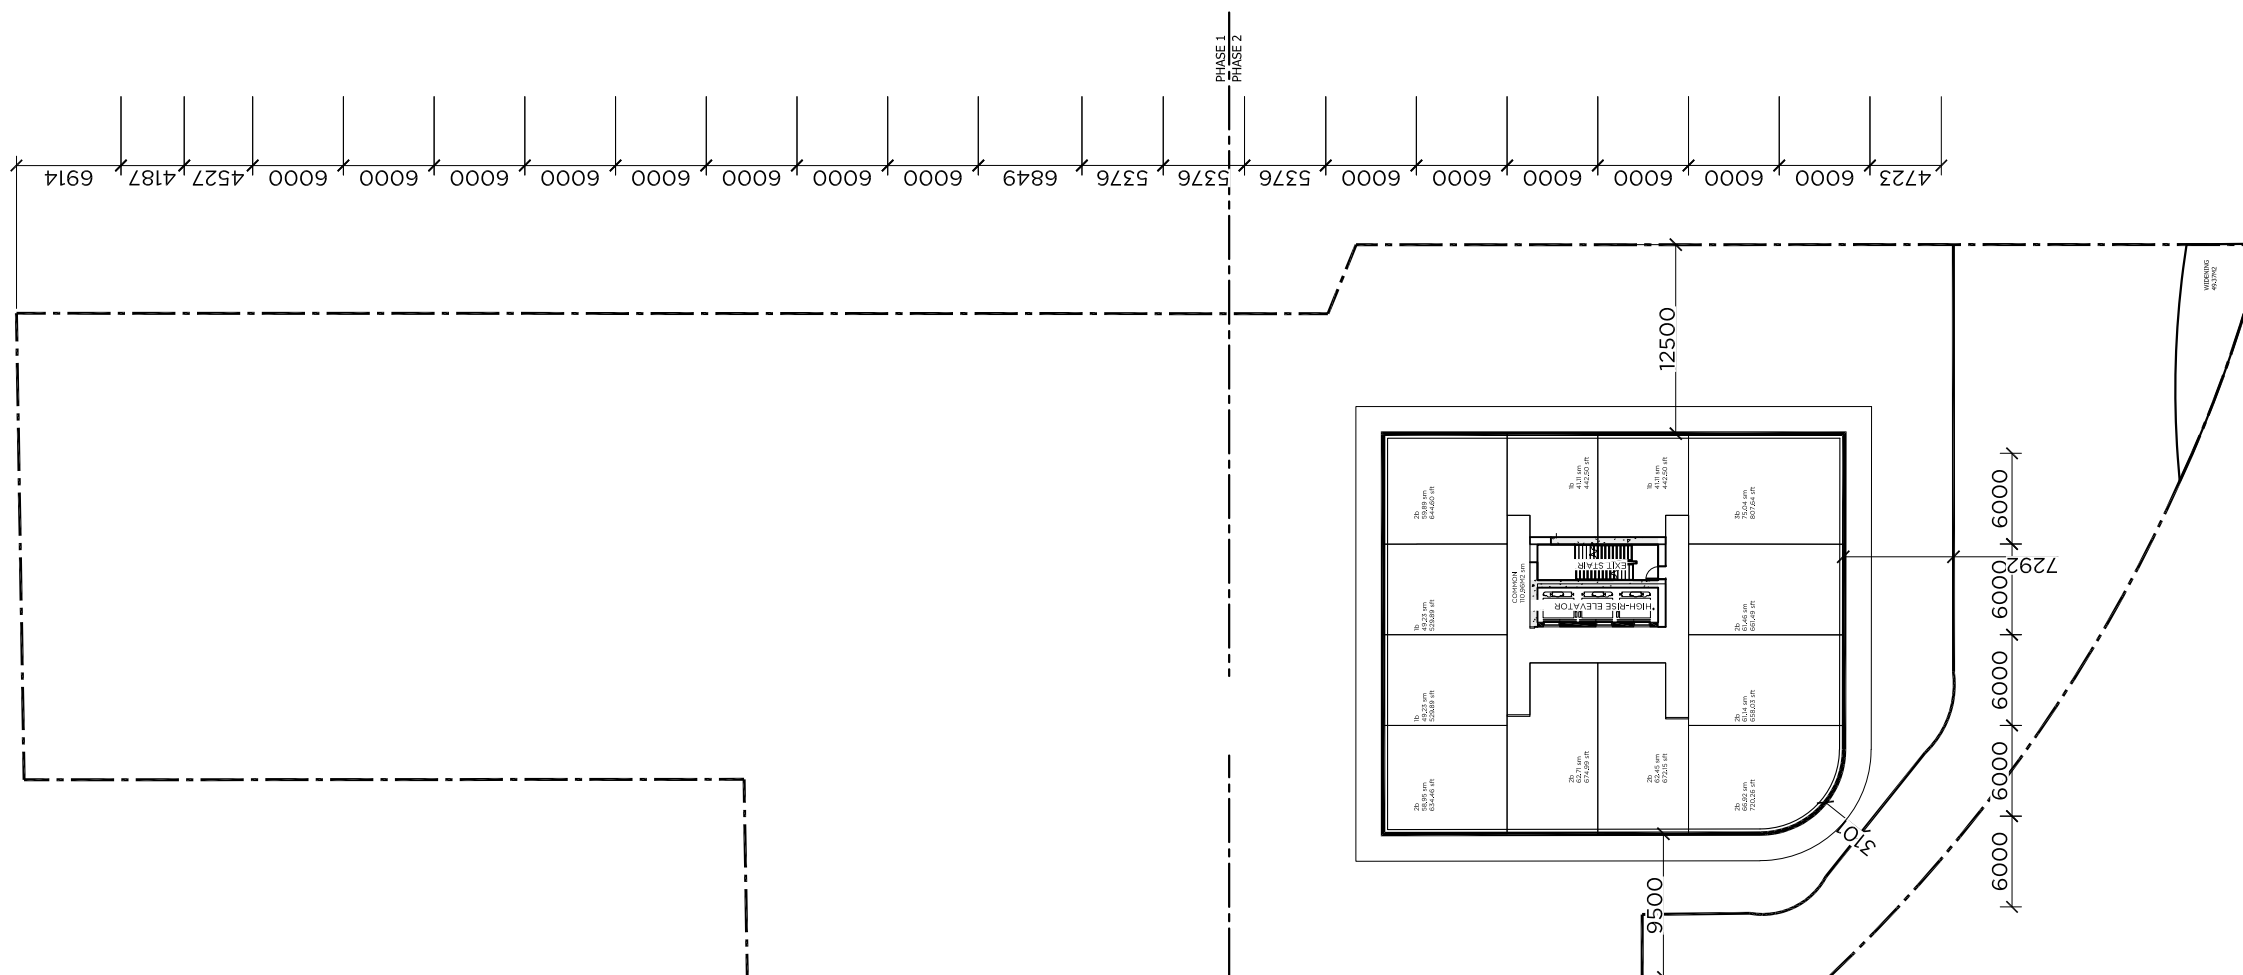

This drawing is the property of the Architect and may not be reproduced or used without the express consent of the Architect. The Contractor is responsible for checking and verifying all levels and dimensions and shall report all discrepancies to the Architect and obtain clarification prior to commencing work.

ISSUED RECORD  
2024/06/04 SETTLEMENT

REVISION RECORD

CONFIDENTIAL  
AND WITHOUT  
PREJUDICE



405-317 ADELAIDE ST. W.  
TORONTO CANADA M5V 1P9  
+1 416 599 9729  
WWW.RAWDESIGN.CA


21065

2721 Danforth Avenue  
Toronto

49-59 FLOOR  
CONCEPT  
PLAN

1:500

A249

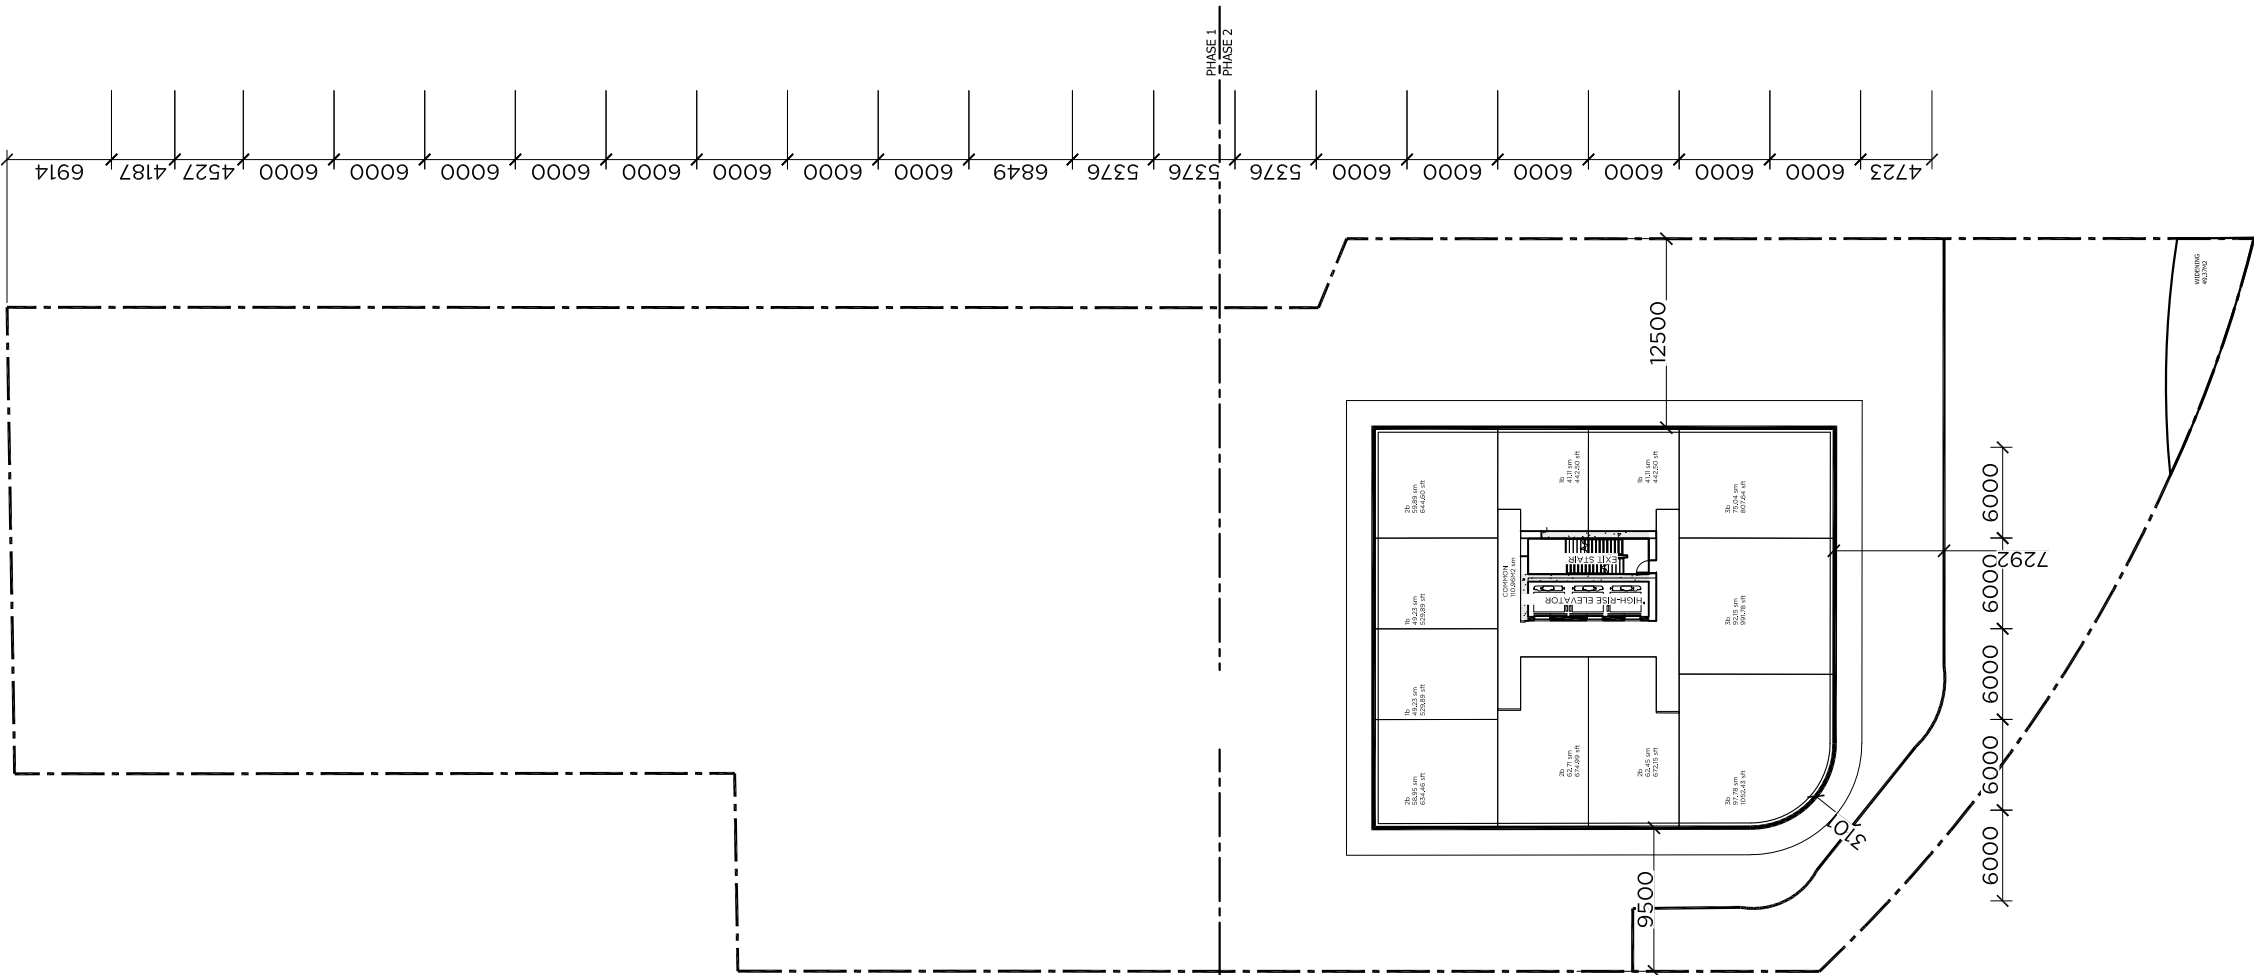

**ISSUED RECORD**  
2024/06/04 SETTLEMENT

CONFIDENTIAL  
AND WITHOUT  
PREJUDICE

21065  
—  
2721 Danforth Avenue  
Toronto

CONCEPTUAL  
SECTION  
N/S  
—  
1:800  
—  
A500