



4 MARCH 21 - 04:18 PM RZ812 1:3500


|---|
| 67 Lesmill Roa Toronto, ON, M3B 2T |
| |
| T 416 425 222 turnerfleischer.co |
| This drawing, as an instrument of service, is provided by and is the property of Turner Fleischer Architects Inc. The contractor must verify and accept responsibility for all dimensions and condit on site and must notify Turner Fleischer Architects Inc. of any variations from the supplied information. This drawing is not to be scaled. The architect is not responsible for the accuracy o survey, structural, mechanical, electrical, etc., information shown on this drawing. Refer to the appropriate consultant's drawings before proceeding with the work. Construction must conform applicable codes and requirements of authorities having jurisdiction. The contractor working fro drawings not specifically marked 'For Construction' must assume full responsibility and bear cos for any corrections or damages resulting from his work. |
| SHADOW STUDY LEGEND |
| EXISTING SHADOWS |
| PROPOSED BUILDING 33-48 STOREYS |
| ADJACENT DEVELOPMENT |
| NET NEW SHADOWS BY PROPOSED DEVELOPMENT |
| NET NEW SHADOWS BY ADJACENT DEVELOPMENT |
| Assuming site is flat and at 130.0 m CGD |
| SCALE 0m 20m 50m 100m 200m 1:3500 |
| |
| |
| WITHOUT PREJUDICE |
| 4 2024-04-29 ISSUED FOR SETTLEMENT REVIEW MN. 3 2024-04-04 ISSUED FOR MEDIATION MN. |

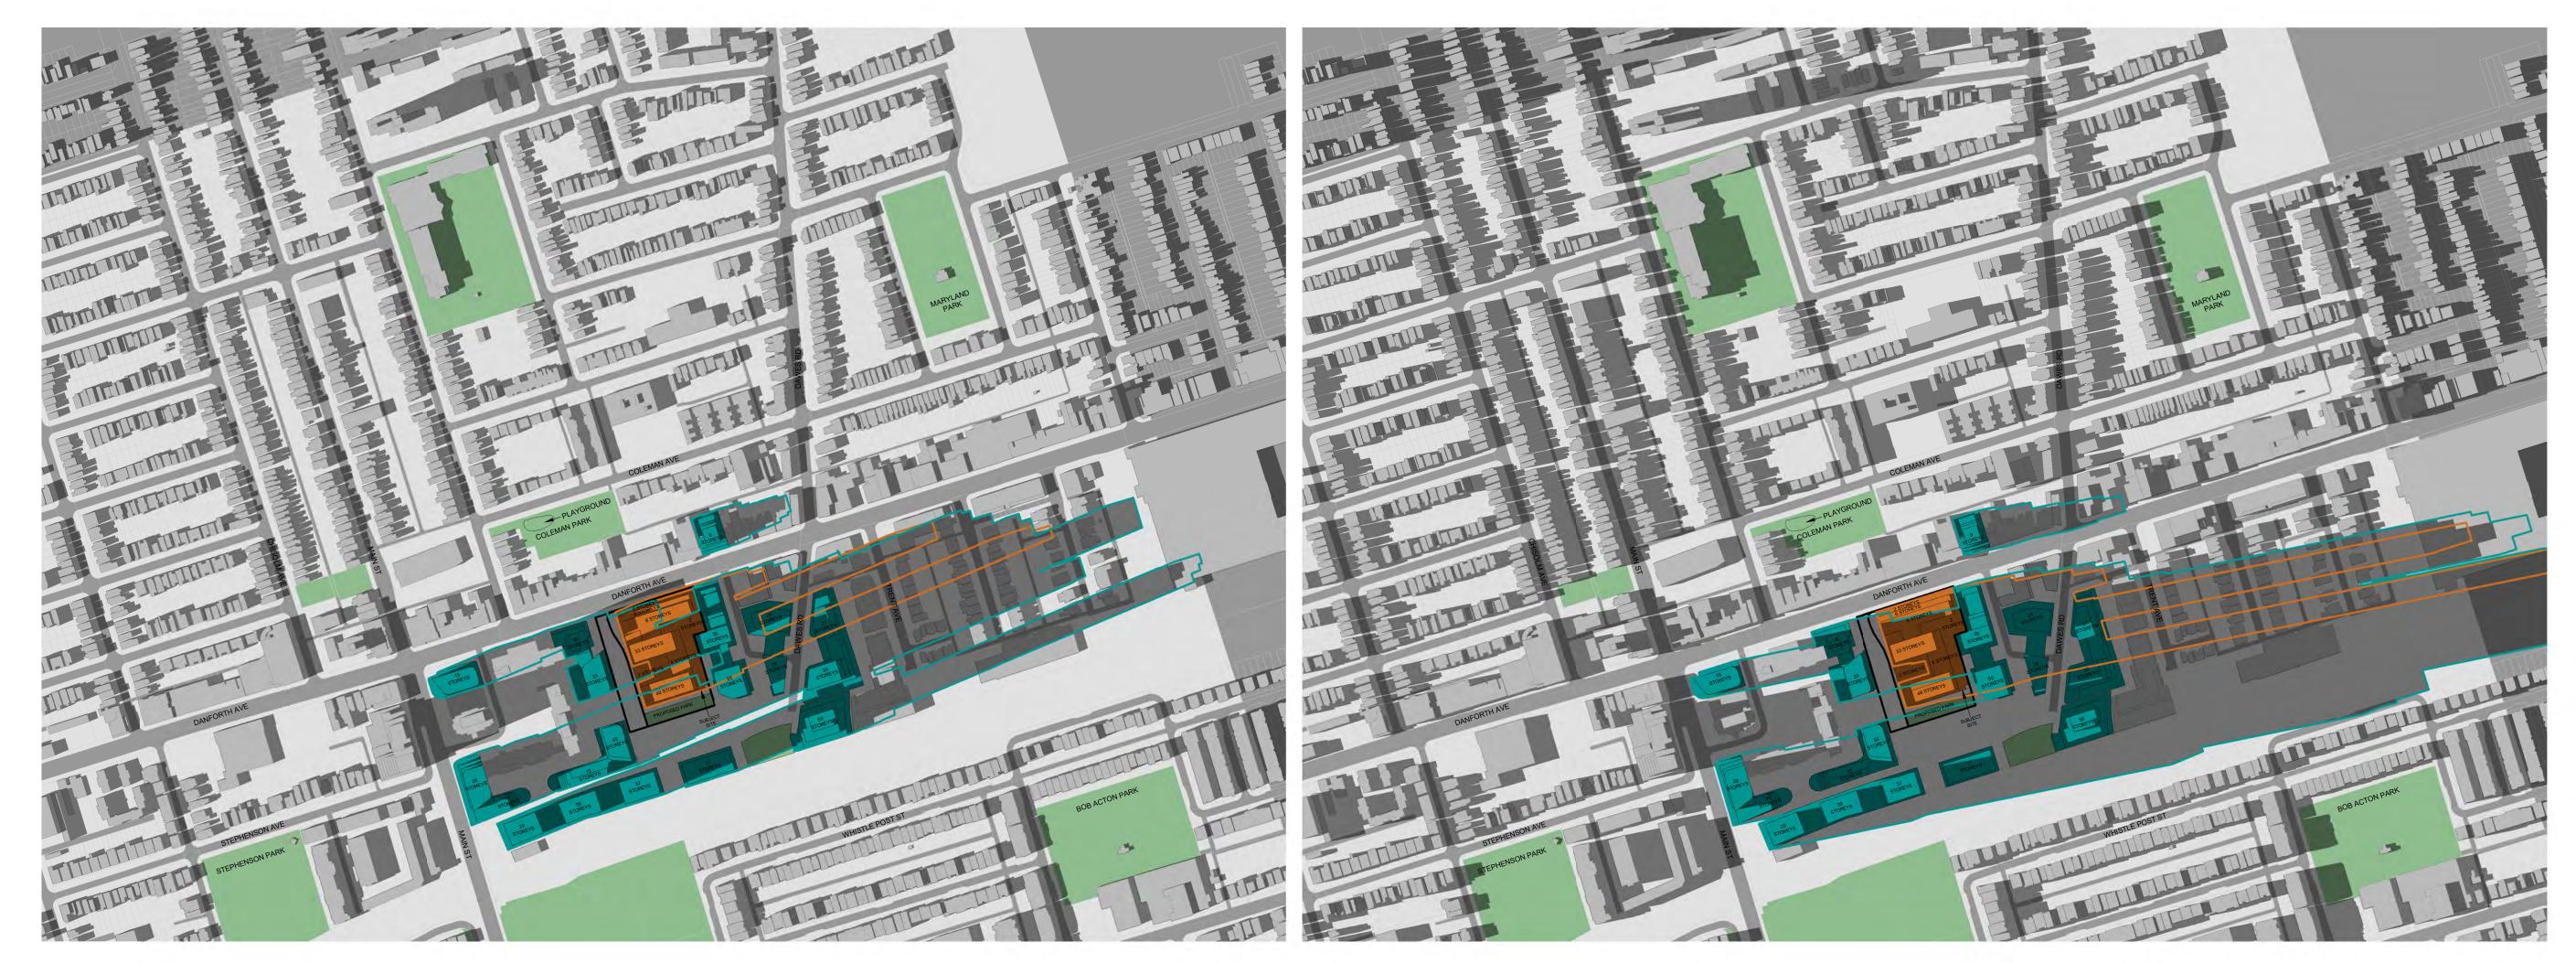

1 MARCH 21 - 05:18 PM RZ813 1:3500 2 MARCH 21 - 06:18 PM RZ813 1:3500

| TURN FLEISCH | |
|---|--|
| Toronto | Architects Inc. 77 Lesmill Road 1, ON, M3B 2T8 17 416 425 2222 erfleischer.com |
| This drawing, as an instrument of service, is provided by and is the property of Architects Inc. The contractor must verify and accept responsibility for all dim on site and must notify Turner Fleischert Architects Inc. of any variations from information. This drawing is not to be scaled. The architect is not responsible survey, structural, mechanical, electrical, etc., information shown on this draw appropriate consultant's drawings before proceeding with the work. Construct applicable codes and requirements of authorities having jurisdiction. The con drawings not specifically marked 'For Construction' must assume full respons for any corrections or damages resulting from his work. | ensions and conditions the supplied for the accuracy of ving. Refer to the ion must conform to all tractor working from |
| SHADOW STUDY LEGEND | |
| EXISTING SHADOWS | |
| PROPOSED BUILDING 33-48 STOREYS | |
| ADJACENT DEVELOPM | ENT |
| NET NEW SHADOWS B' PROPOSED DEVELOPM | |
| NET NEW SHADOWS BY ADJACENT DEVELOPM | |
| Assuming site is flat and at 130.0 m C | GD |
| SCALE 0m 20m 50m 100m 200m 1:3500 | 1 |
| | |
| | |
| | |
| | |
| | |
| | |
| | |
| | |
| | |
| | |
| | |
| | |
| | |
| | |
| | |
| 4 2024-04-29 ISSUED FOR SETTLEMENT REVIEW 3 2024-04-04 ISSUED FOR MEDIATION 2 2024-03-08 ISSUED FOR MEDIATION 1 2024-01-29 MIDBLOCK CONNECTION NOTED 4 DATE DECORDEDICAL | MNZ MNZ MNZ MNZ |
| # DATE DESCRIPTION | BY |
| | |
| | |
| PROJECT | |
| 2681 Danforth Avenue, Toro | nto, UN |
| | |
| DRAWING | |
| MARCH SHADOW STUDIES | |
| PROJECT NO. 05.218RZ | |
| PROJECT DATE 2024-04-29 | |
| DRAWN BY RYT CHECKED BY | |
| MNZ SCALE As indicated | |
| | |
| DRAWING NO. RZ813 | REV. |

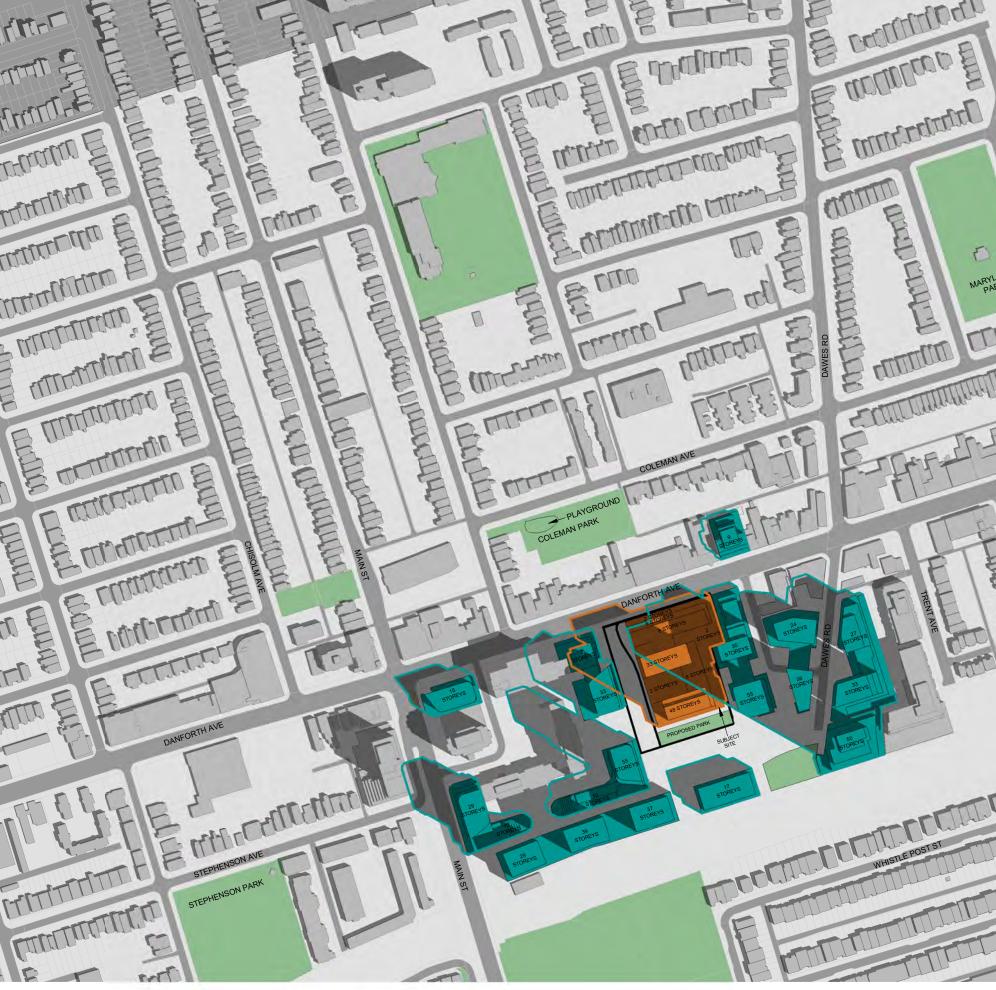

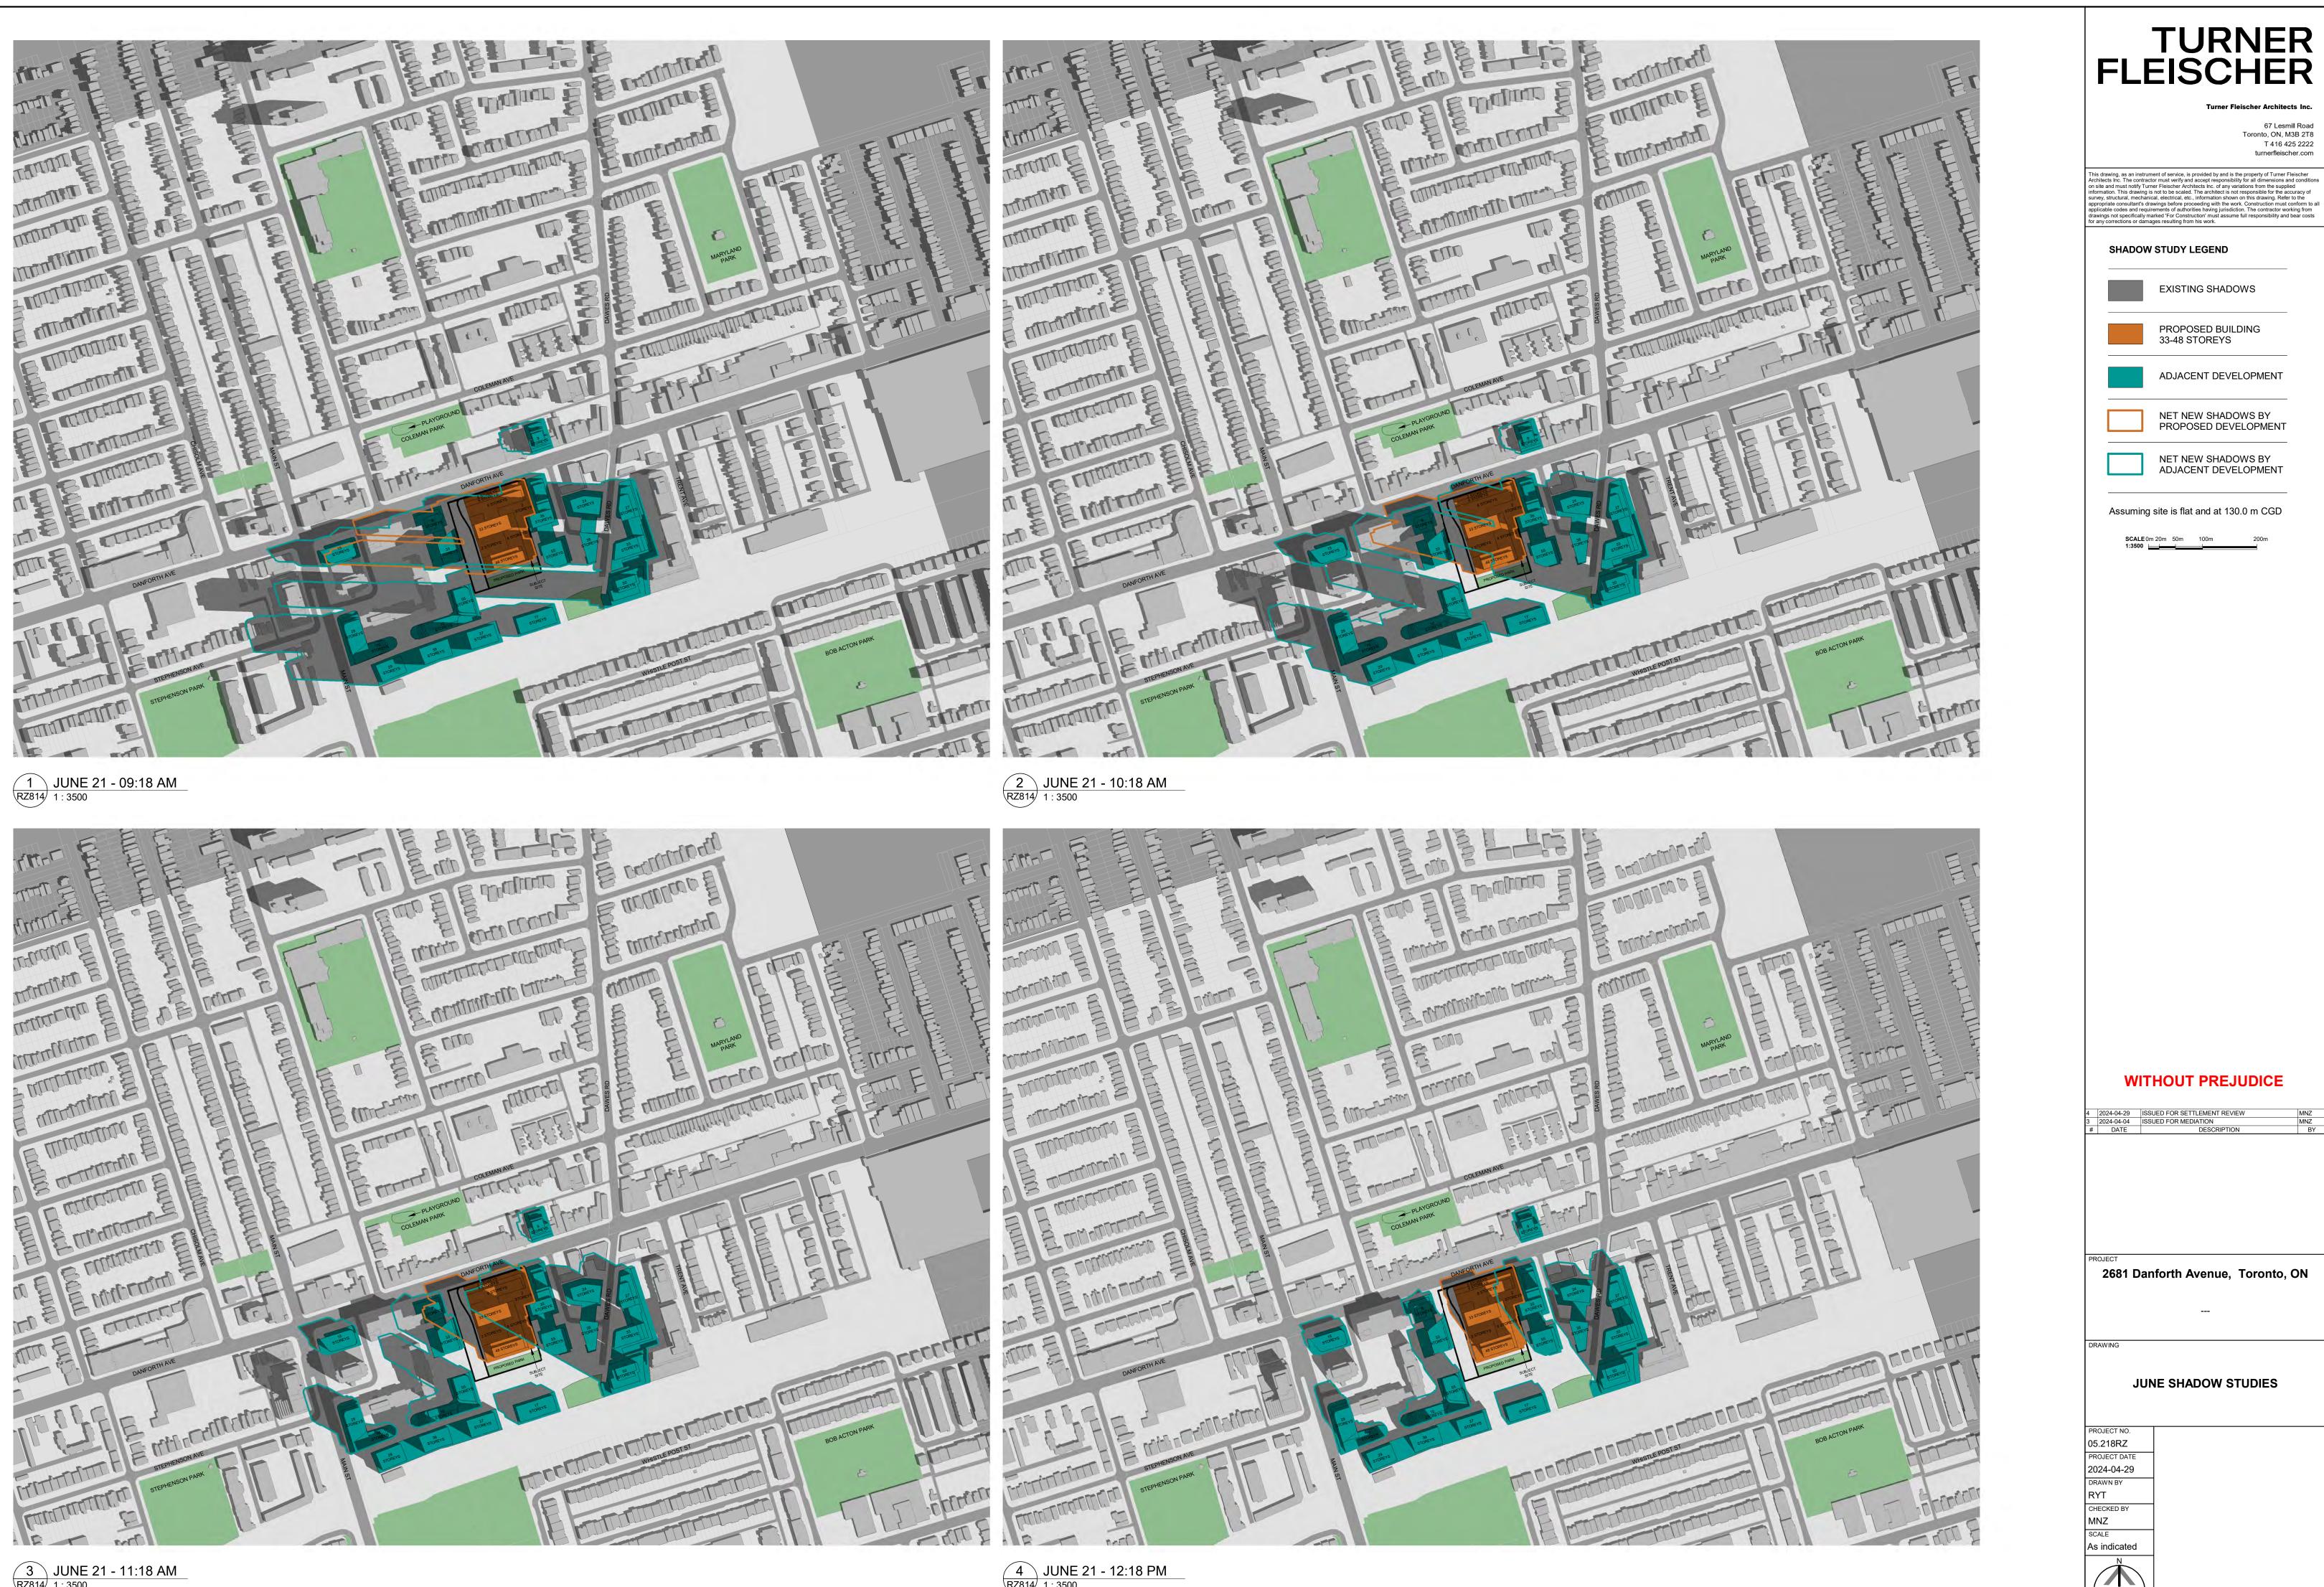





RAWING NO. RZ814

4

