
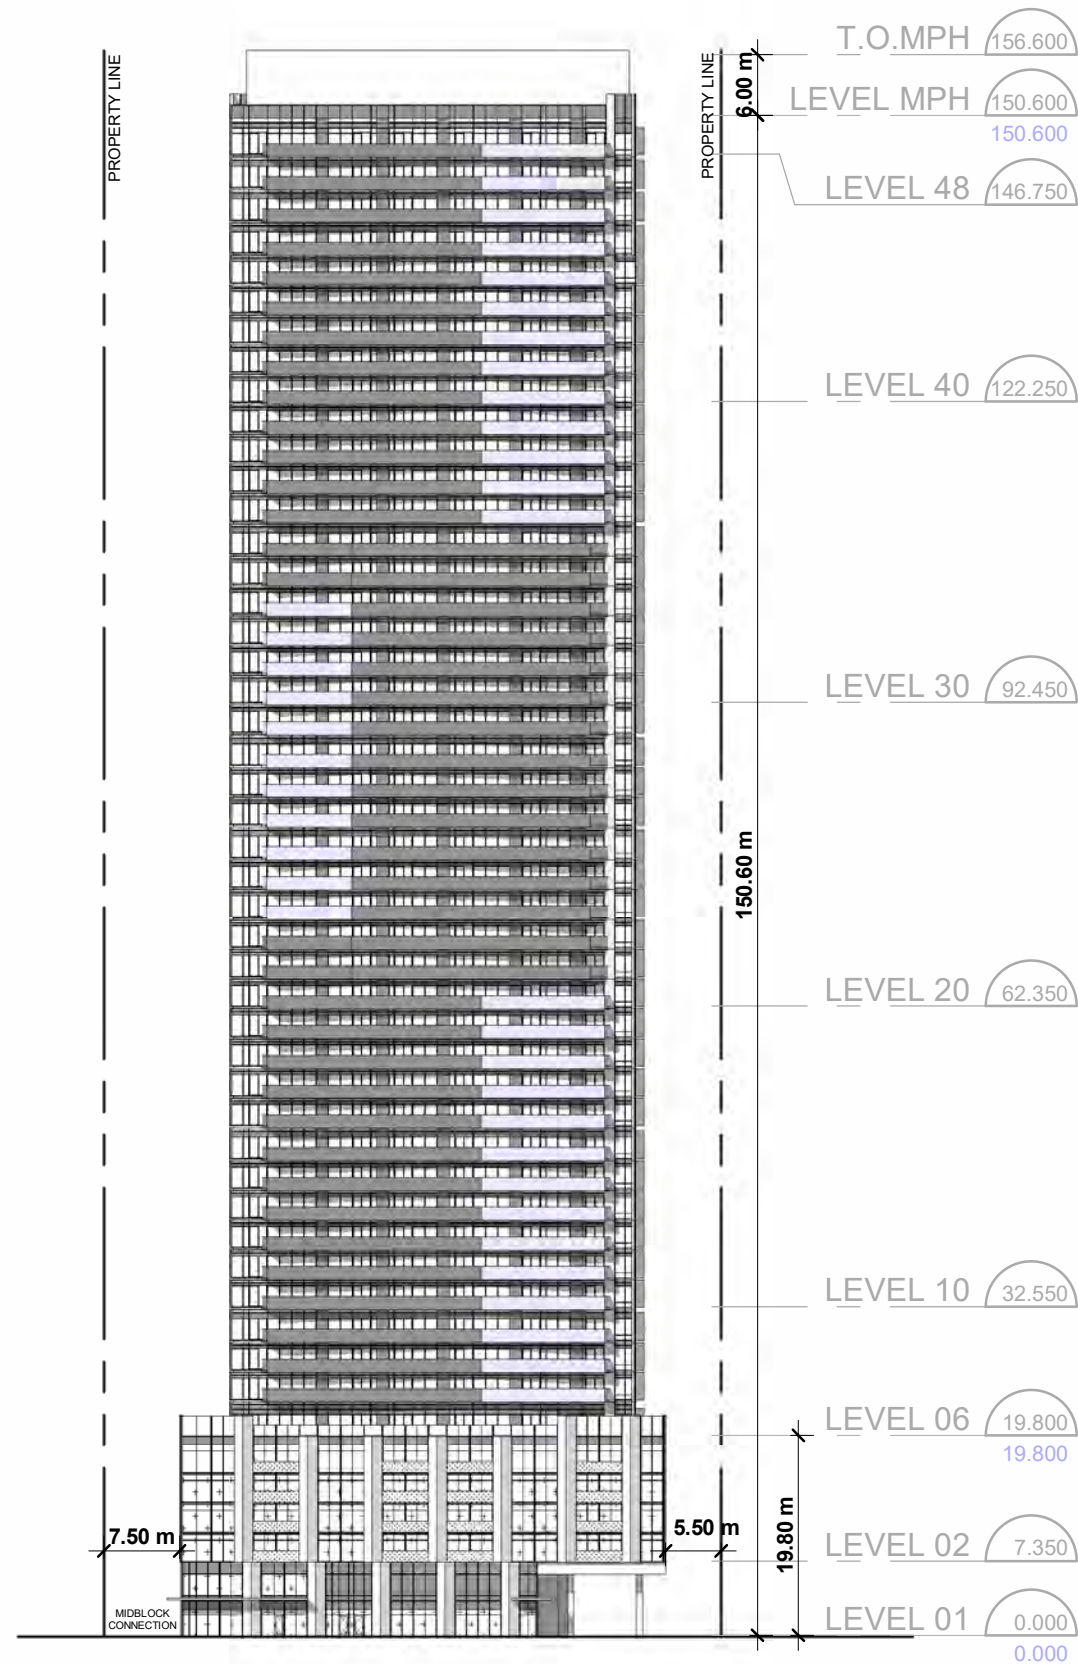


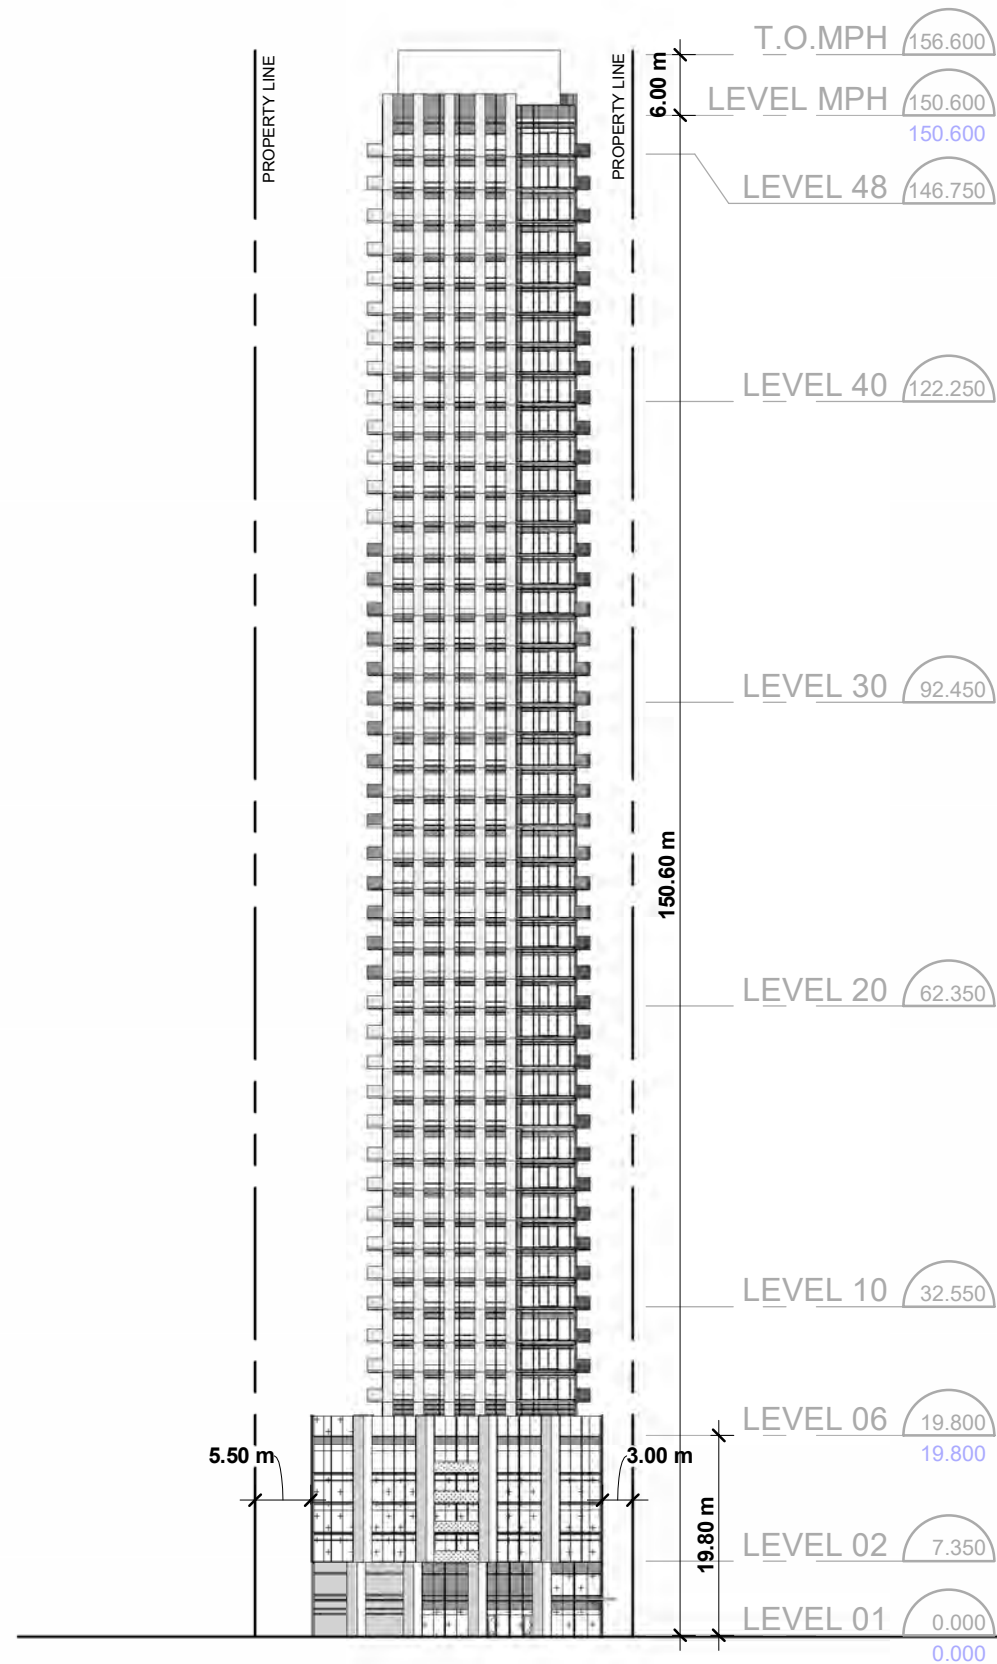

1 : 750

ELEVATION - WEST & SOUTH

26 - 34 Nipigon Ave.
Toronto, ON.