
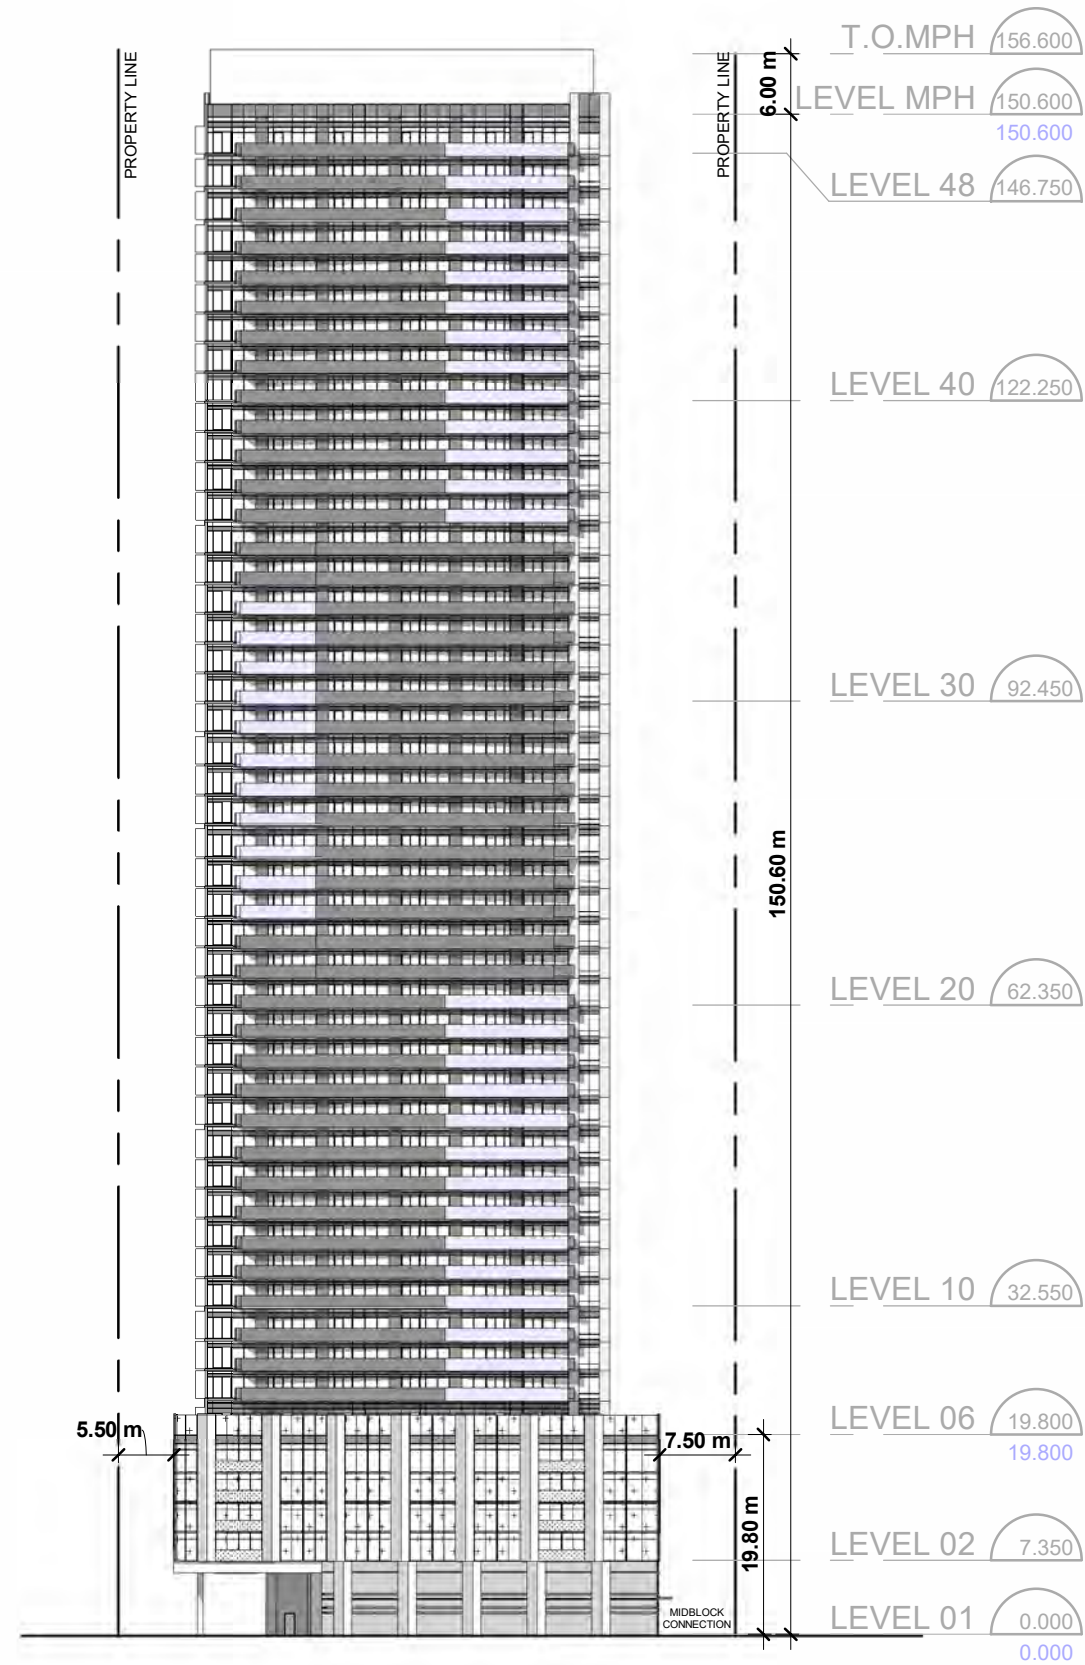


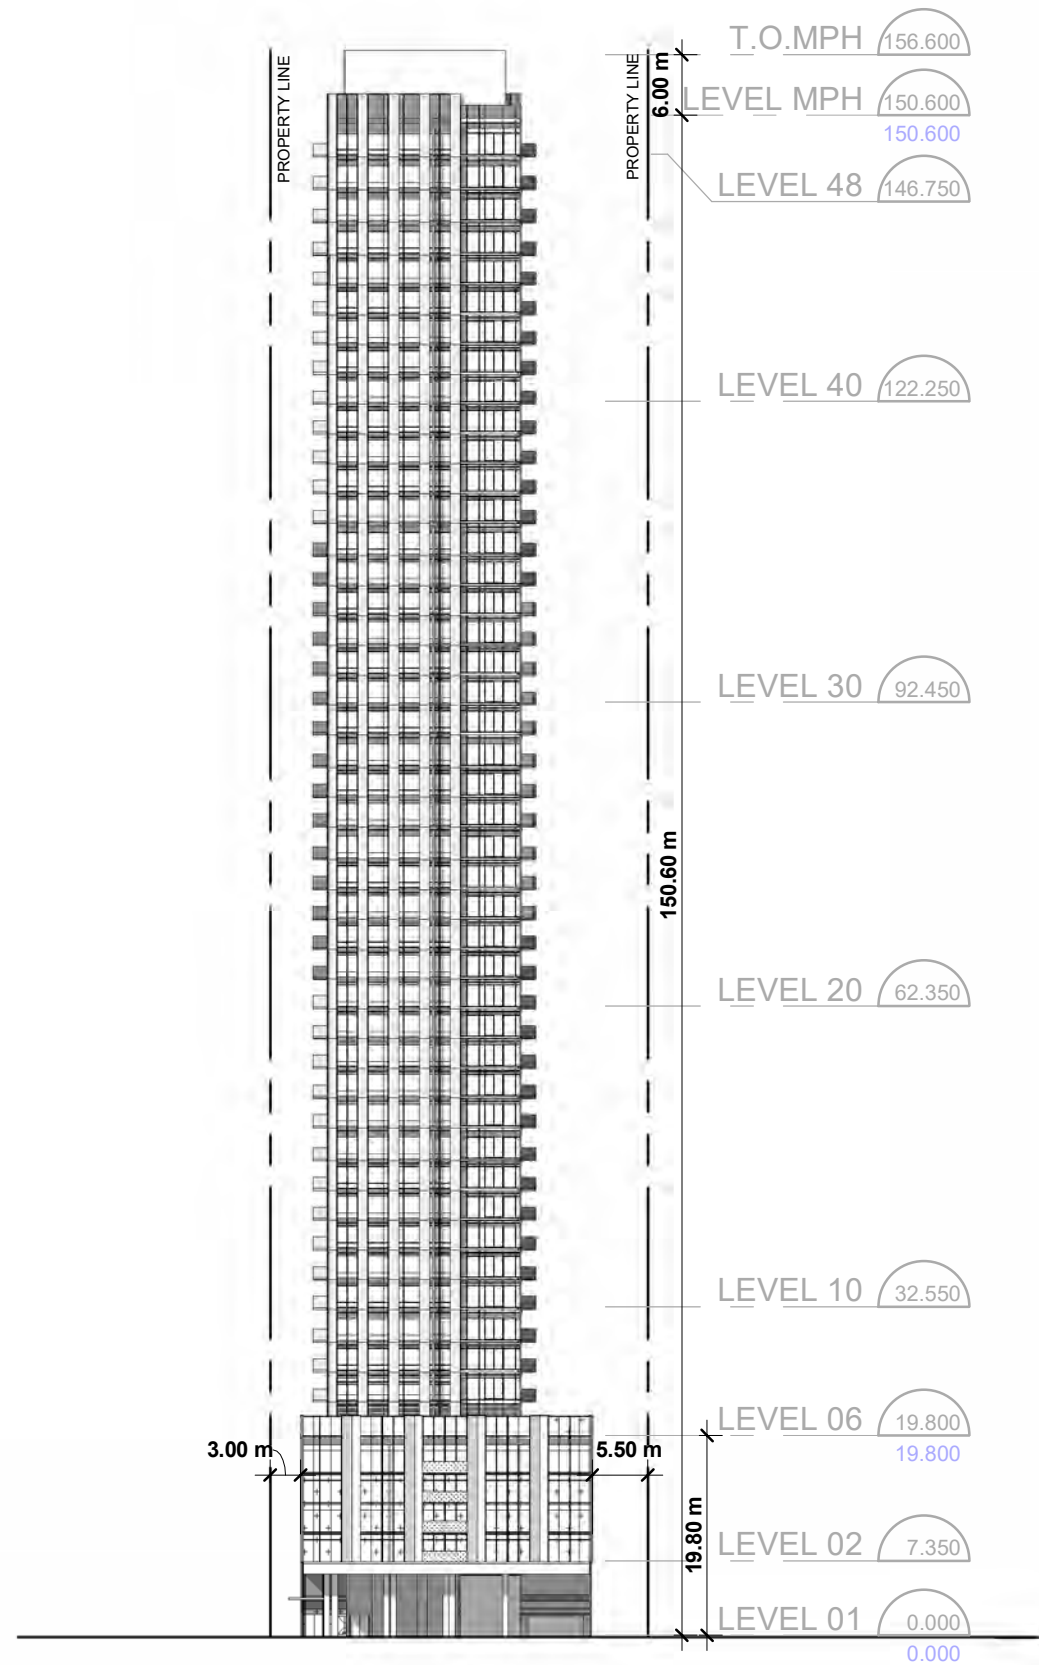

1 : 750

ELEVATIONS - EAST & NORTH

26 - 34 Nipigon Ave.
Toronto, ON.