



6	2024-01-12	ISSUED FOR 2BA	CCU
5	2023-12-14	ISSUED FOR 2BA/SPA #5	CCU
4	2023-01-11	ISSUED FOR SPA #4	CCU
3	2022-05-10	ISSUED FOR SPA #3	CCU
2	2021-12-15	ISSUED FOR SPA #2	CCU
1	2021-10-06	ISSUED FOR SPA #1	CCU
#	DATE	DESCRIPTION	BY

PROJECT
**PROPOSED MIXED USE
DEVELOPMENT**
260 King Street East, Toronto, ON

DRAWING
FLOOR 05

PROJECT NO. 21.162CS	
PROJECT DATE 2021-12-15	
DRAWN BY JMO/FZH	
CHECKED BY CCU/YPS	
SCALE 1 : 150	
DRAWING NO. SPA155	
REV. 6	

2024-01-12 4:02:22 PM

1 FLOOR 06
SPA158 1 : 150



TURNER
FLEISCHER

Turner Fleischer Architects Inc.
67 Leasmill Road
Toronto, ON, M3B 2T8
1 416 425 2222
turnerfleischer.com

This drawing, as an instrument of service, is provided by and is the property of Turner Fleischer Architects Inc. The contractor must verify and accept responsibility for all dimensions and conditions on site and must notify Turner Fleischer Architects Inc. of any variations from the supplied information. This drawing is not to be scaled. The architect is not responsible for the accuracy of survey, structural, mechanical, electrical, etc. information shown on this drawing. Refer to the appropriate consultant's drawings before proceeding with the work. Contractor must confirm to all applicable codes and requirements of authority having jurisdiction. The contractor working from drawings not specifically marked "For Contractor" must assume full responsibility and bear costs for any corrections or damages resulting from his work.

6	2024-01-12	ISSUED FOR ZBA	CCU
5	2023-12-14	ISSUED FOR ZBA/SPA #5	CCU
4	2023-01-11	ISSUED FOR SPA #4	CCU
3	2022-05-10	ISSUED FOR SPA #3	CCU
2	2021-12-15	ISSUED FOR SPA #2	CCU
1	2021-10-06	ISSUED FOR SPA #1	CCU
#	DATE	DESCRIPTION	BY

PROJECT
**PROPOSED MIXED USE
DEVELOPMENT**
260 King Street East, Toronto, ON

DRAWING
FLOOR 06

PROJECT NO.
21.162CS
PROJECT DATE
2021-12-15
DRAWN BY
JMO/FZH
CHECKED BY
CCU/YPS
SCALE
1 : 150

ONTARIO ASSOCIATION
OF
ARCHITECTS

RUSSELL L. FLEISCHER
LICENCE
5004

DRAWING NO.
SPA156

REV.
6

2024-01-12 4:02:31 PM

1 FLOOR 07
SPA157 1 : 150



TURNER
FLEISCHER

Turner Fleischer Architects Inc.
67 Leasmill Road
Toronto, ON, M5B 2T8
1 416 425 2222
turnerfleischer.com

This drawing, as an instrument of service, is provided by and is the property of Turner Fleischer Architects Inc. The contractor must verify and accept responsibility for all dimensions and conditions on site and must notify Turner Fleischer Architects Inc. of any variations from the supplied information. This drawing is not to be scaled. The architect is not responsible for the accuracy of survey, structural, mechanical, electrical, etc., information shown on this drawing. Refer to the appropriate consultant's drawings before proceeding with the work. Contractor must conform to all applicable codes and requirements of authority having jurisdiction. The contractor working from drawings not specifically marked "For Construction" must assume full responsibility and bear costs for any corrections or damages resulting from his work.

6	2024-01-12	ISSUED FOR ZBA	CCU
5	2023-12-14	ISSUED FOR ZBA SPA #5	CCU
4	2023-01-11	ISSUED FOR SPA #4	CCU
3	2022-05-10	ISSUED FOR SPA #3	CCU
2	2021-12-15	ISSUED FOR SPA #2	CCU
1	2021-10-06	ISSUED FOR SPA #1	CCU
#	DATE	DESCRIPTION	BY

PROJECT
**PROPOSED MIXED USE
DEVELOPMENT**
260 King Street East, Toronto, ON

DRAWING
FLOOR 07

PROJECT NO.
21.162CS
PROJECT DATE
2021-12-15
DRAWN BY
JMO/FZH
CHECKED BY
CCU/YPS
SCALE
1 : 150

ONTARIO ASSOCIATION
OF
ARCHITECTS
RUSSELL L. FLEISCHER
LICENCE
5004

DRAWING NO.
SPA157
REV.
6

This drawing, as an instrument of service, is provided by and is the property of Turner Fleischer Architects Inc. The contractor must verify and accept responsibility for all dimensions and conditions on site and must notify Turner Fleischer Architects Inc. of any variations from the supplied information. This drawing is not to be scaled. The architect is not responsible for the accuracy of survey, structural, mechanical, electrical, etc. information shown on this drawing. Refer to the contract documents for details regarding the contractor's responsibilities with the work. The contractor must conform to all applicable codes and requirements of authorities having jurisdiction. The contractor working from drawings not specifically marked "For Construction" must assume full responsibility and bear costs for any corrections or damages resulting from his work.

6	2024-01-12	ISSUED FOR ZBA	CCU
5	2023-12-14	ISSUED FOR ZBA/SPA #5	CCU
4	2023-01-11	ISSUED FOR SPA #4	CCU
3	2022-05-10	ISSUED FOR SPA #3	CCU
2	2021-12-15	ISSUED FOR SPA #2	CCU
1	2021-10-06	ISSUED FOR SPA #1	CCU
#	DATE	DESCRIPTION	BY

PROJECT

**PROPOSED MIXED USE
DEVELOPMENT**

260 King Street East, Toronto, ON


DRAWING

FLOOR 08


PROJECT NO.	21.162CS
PROJECT DATE	2021-12-15
DRAWN BY	JMO//FZH
CHECKED BY	CCU/YPS
SCALE	1 : 150



DRAWING NO. SPA158	REV. 6
------------------------------	------------------

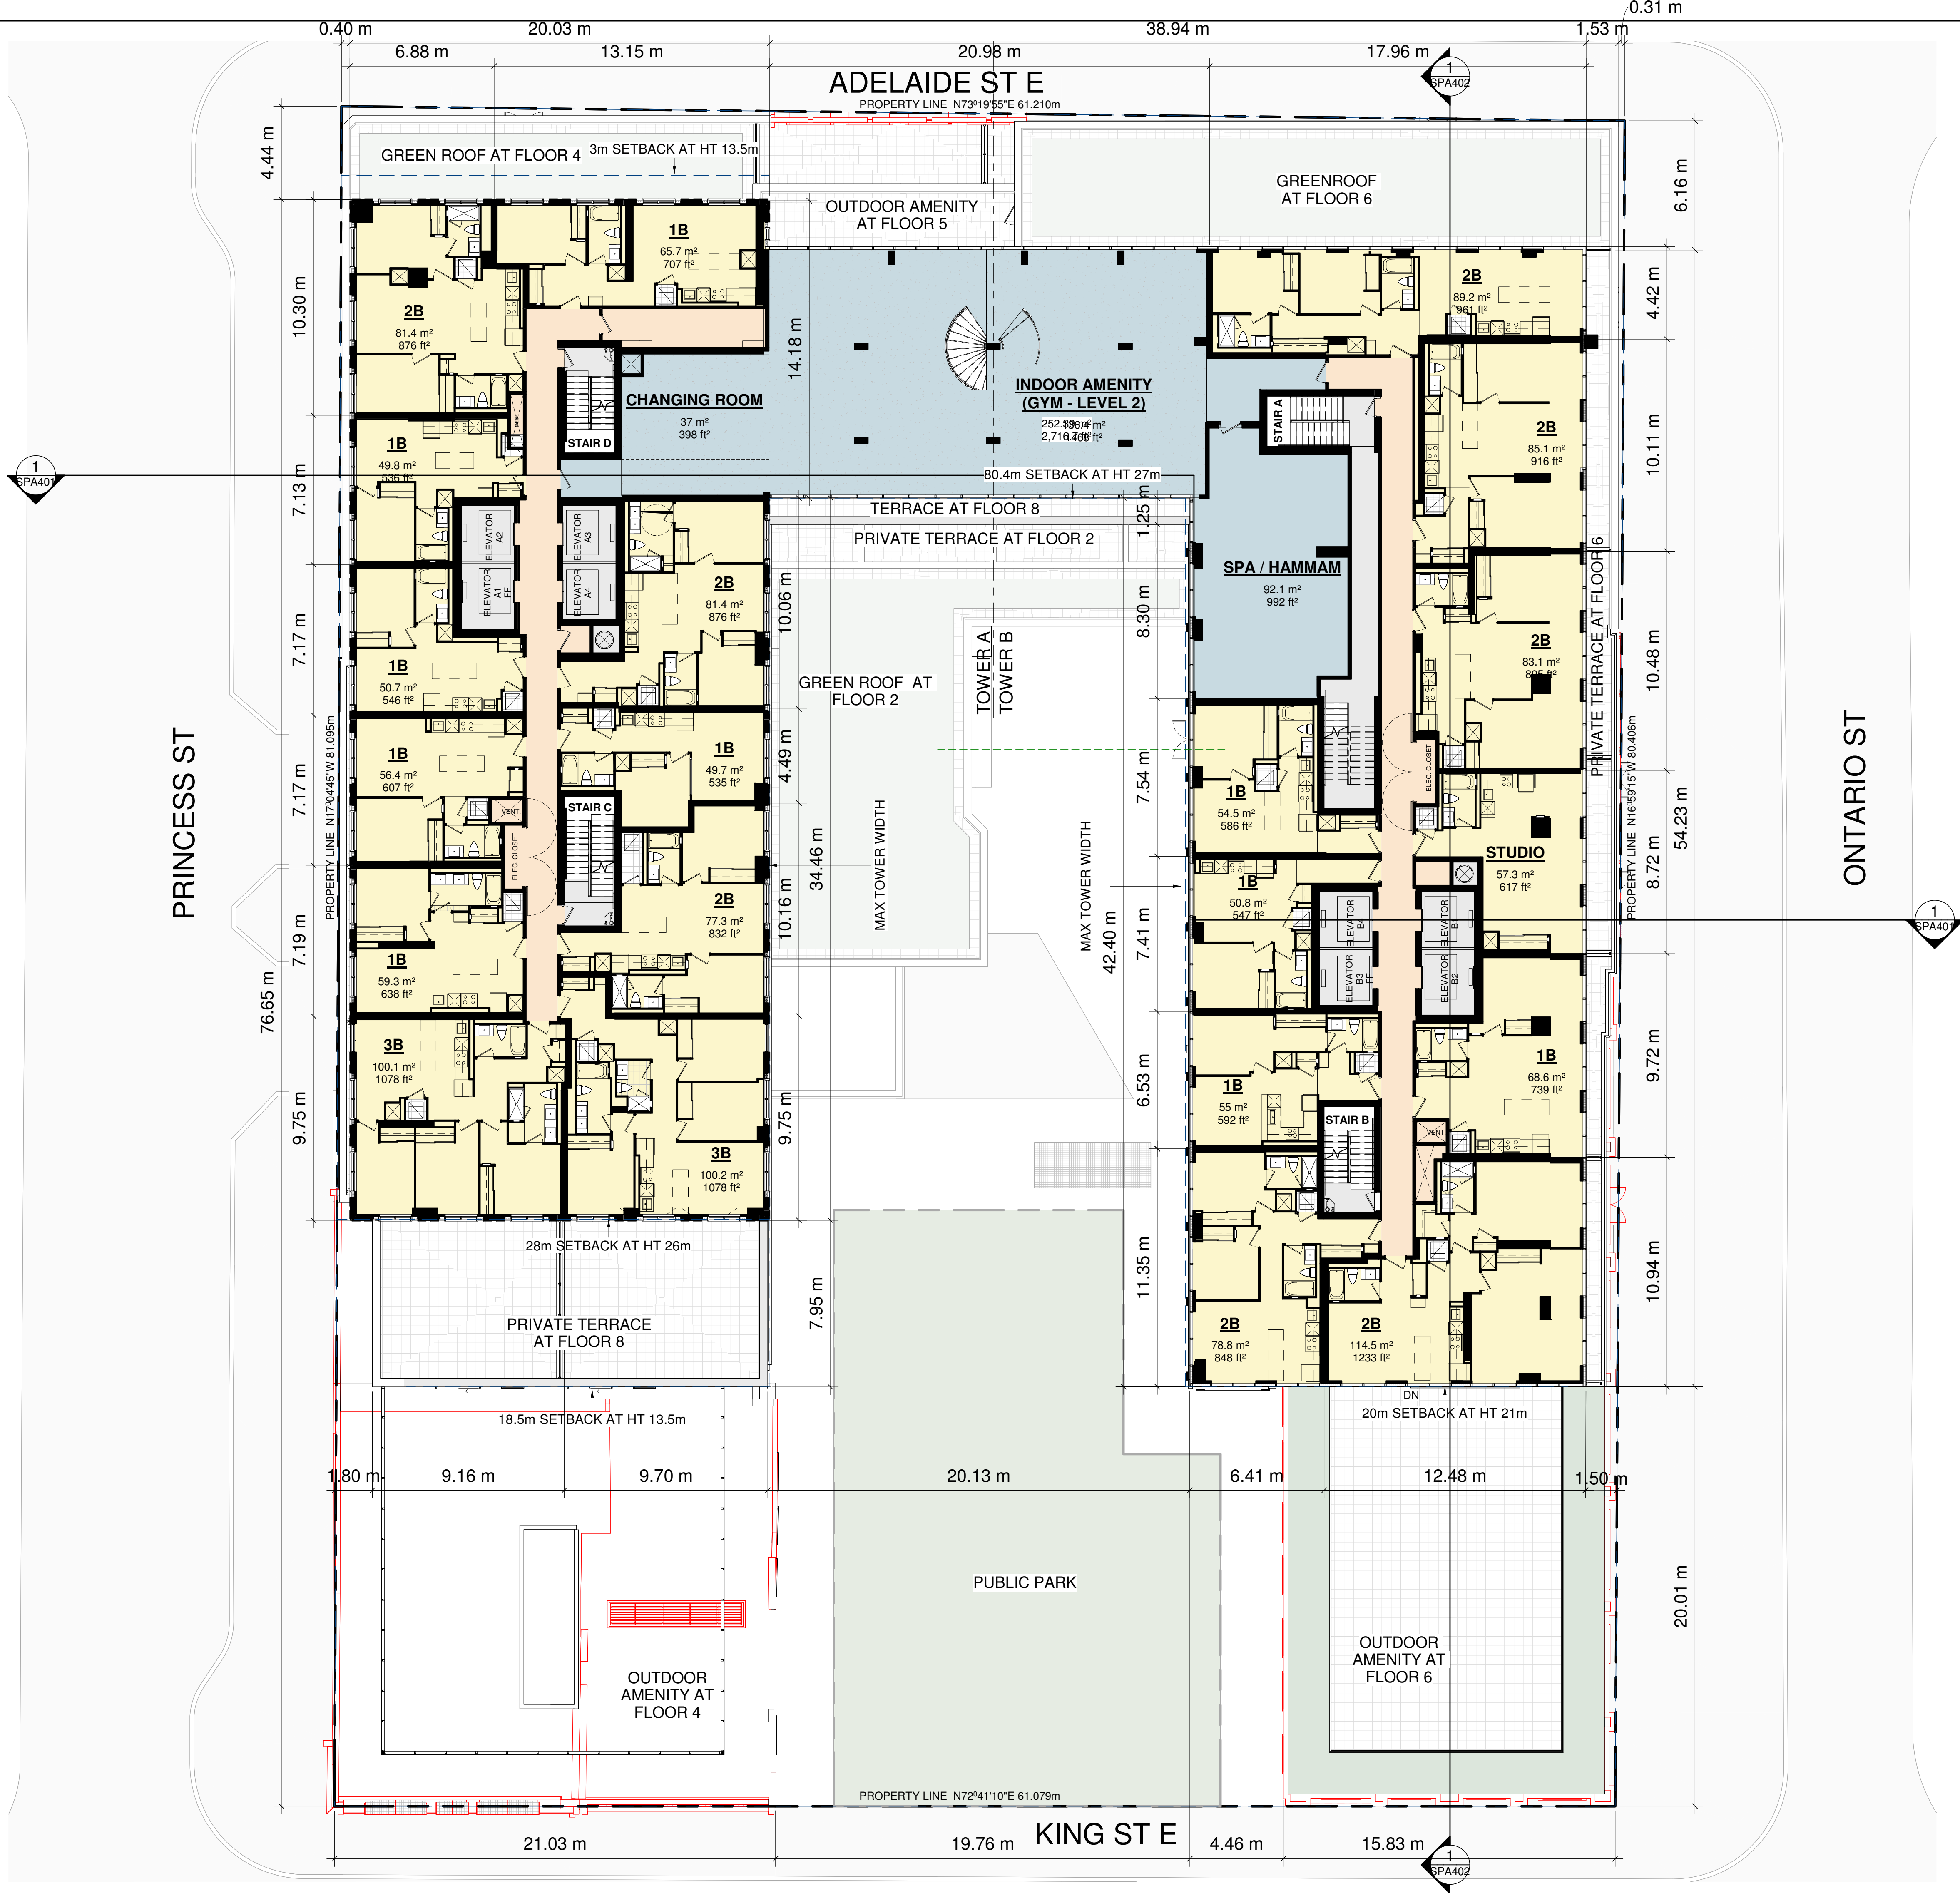

2024-01-12 4:02:50 PM

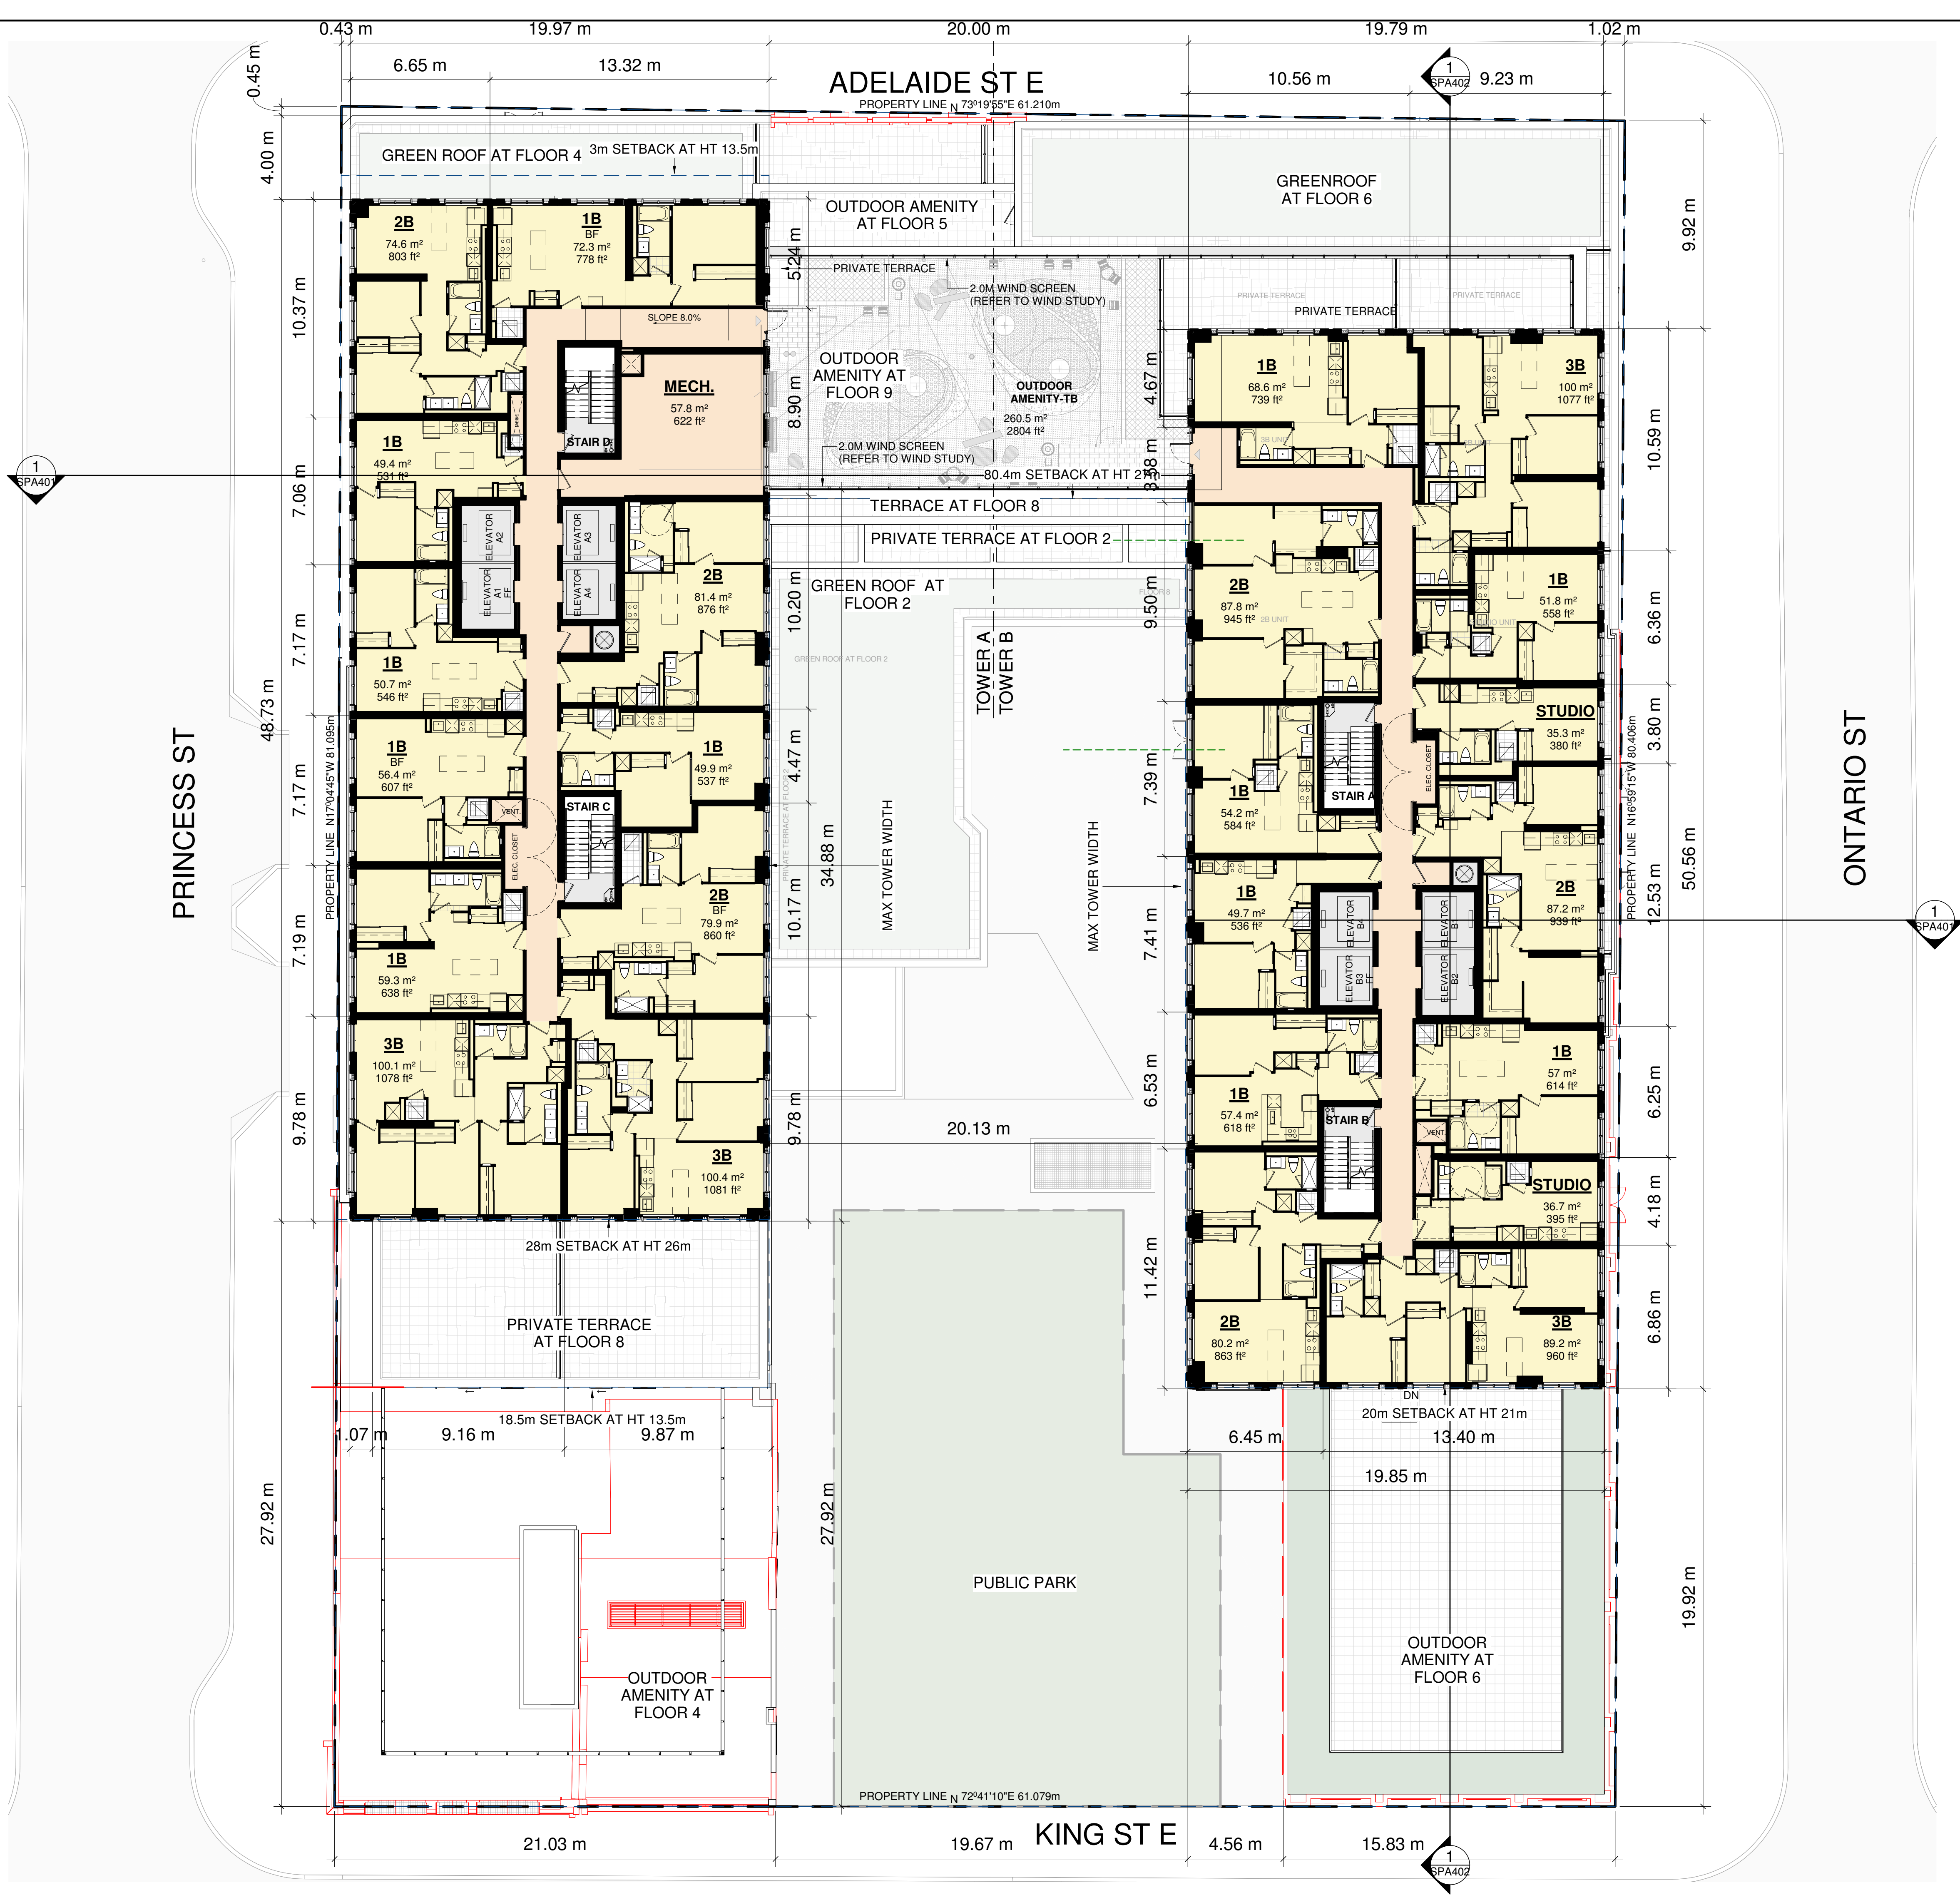

TURNER FLEISCHER

Turner Fleischer Architects Inc.

67 Leasmill Road
Toronto, ON, M3B 2T8
T 416 425 2222
turnerfleischer.com

This drawing, as an instrument of service, is provided by and is the property of Turner Fleischer Architects Inc. The contractor must verify and accept responsibility for all dimensions and conditions on site and must notify Turner Fleischer Architects Inc. of any variations from the supplied information. This drawing is not to be scaled. The architect is not responsible for the accuracy of survey, structural, mechanical, electrical, etc., information shown on this drawing. Refer to the appropriate consultant's drawings before proceeding with the work. Construction must conform to all applicable codes and requirements of authority having jurisdiction. The contractor working from drawings not specifically marked "For Construction" must assume full responsibility and bear costs for any corrections or damages resulting from his work.

6	2024-01-12	ISSUED FOR 2BA	CCU
5	2023-12-14	ISSUED FOR 2BA/SPA #5	CCU
4	2023-01-11	ISSUED FOR SPA #4	CCU
3	2022-05-10	ISSUED FOR SPA #3	CCU
2	2021-12-15	ISSUED FOR SPA #2	CCU
1	2021-10-06	ISSUED FOR SPA #1	CCU
#	DATE	DESCRIPTION	BY


PROJECT
PROPOSED MIXED USE DEVELOPMENT
260 King Street East, Toronto, ON

DRAWING
FLOOR 09

PROJECT NO. 21.162CS	
PROJECT DATE 2021-12-15	
DRAWN BY JMO/FZH	
CHECKED BY CCU/YPS	
SCALE 1 : 150	
DRAWING NO. SPA159	
REV. 6	

2024-01-12 4:03:09 PM

1 TA- FLOOR 10
SPA160 1:150

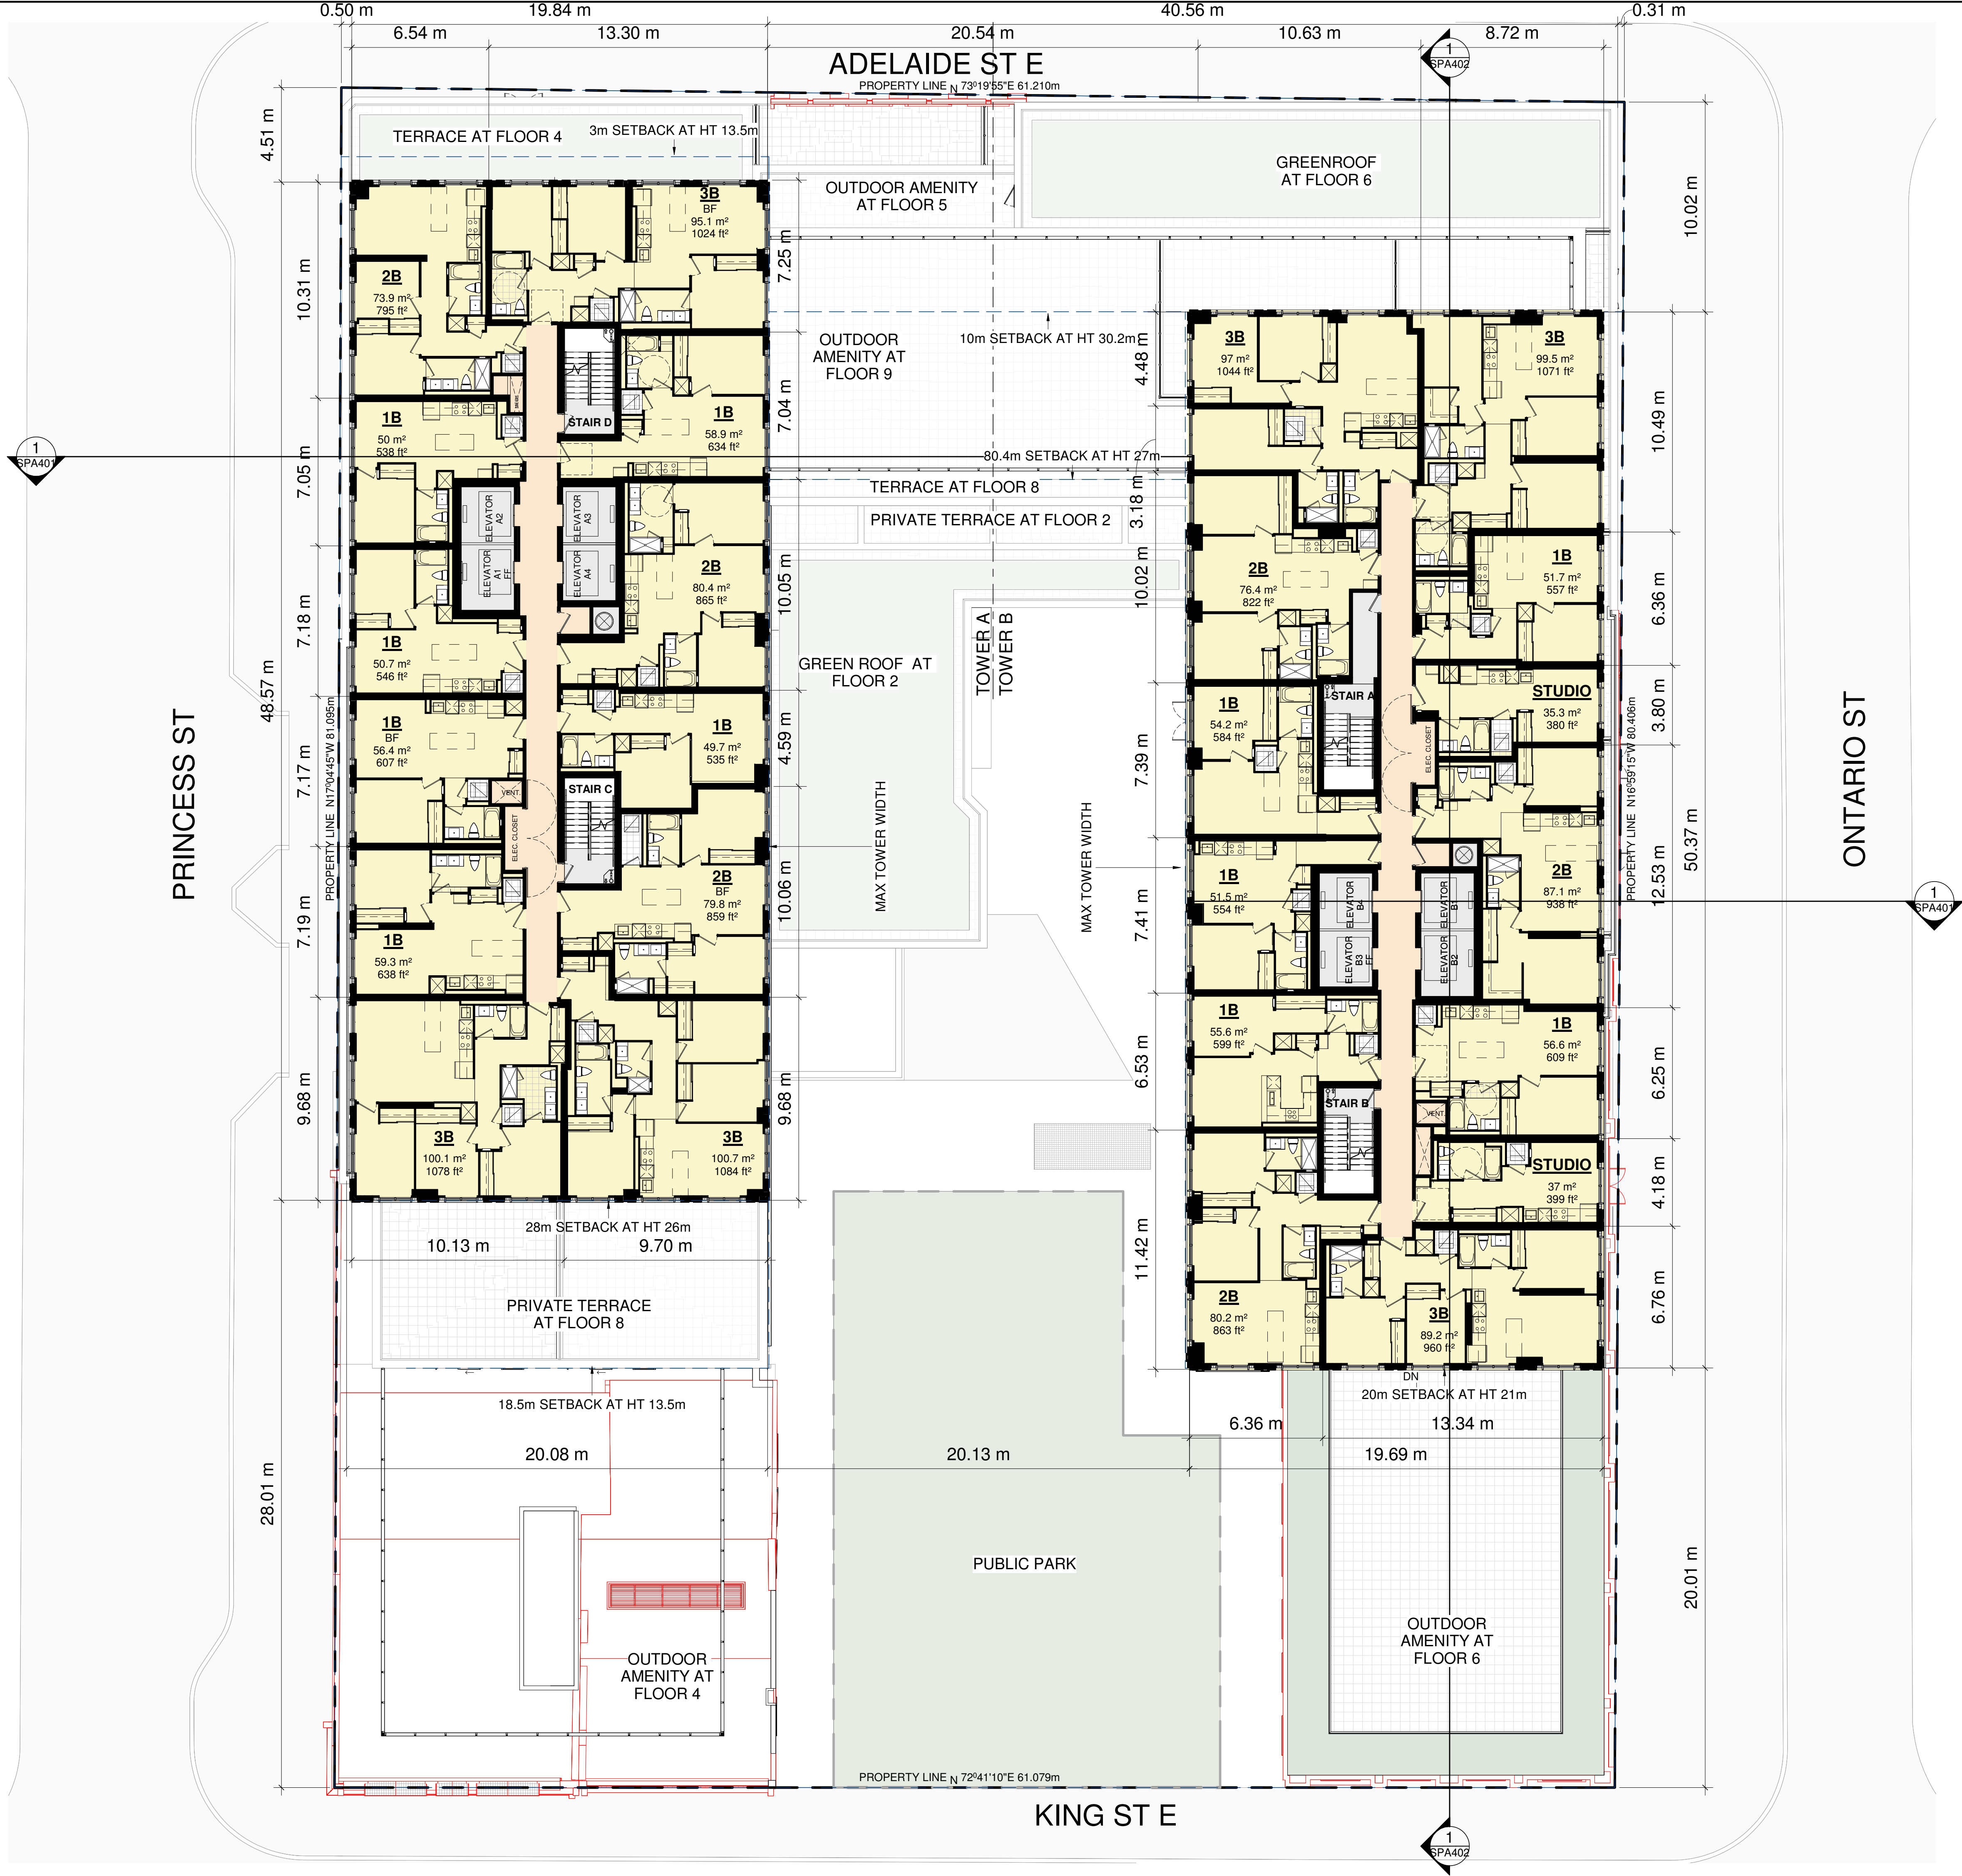

This drawing, as an instrument of service, is provided by and is the property of Turner Fleischer Architects Inc. The contractor must verify and accept responsibility for all dimensions and conditions on site and must notify Turner Fleischer Architects Inc. of any variations from the supplied information. This drawing is not to be scaled. The architect is not responsible for the accuracy of survey, structural, mechanical, electrical, etc., information shown on this drawing. Refer to the appropriate consultant's drawings before proceeding with the work. Construction must conform to all applicable codes and requirements of authorities having jurisdiction. The contractor working from drawings not specifically marked "For Construction" must assume full responsibility and bear costs for any corrections or damages resulting from his work.


6	2024-01-12	ISSUED FOR ZBA	CCU
5	2023-12-14	ISSUED FOR ZBA SPA #5	CCU
4	2023-01-11	ISSUED FOR SPA #4	CCU
3	2022-05-10	ISSUED FOR SPA #3	CCU
2	2021-12-15	ISSUED FOR SPA #2	CCU
1	2021-10-06	ISSUED FOR SPA #1	CCU
#	DATE	DESCRIPTION	BY

PROJECT
PROPOSED MIXED USE DEVELOPMENT
260 King Street East, Toronto, ON

DRAWING
TYPICAL TOWER FLOOR (FLOOR 10-20)

PROJECT NO. 21.162CS	
PROJECT DATE 2021-12-15	
DRAWN BY JMO/FZH	
CHECKED BY CCU/YPS	
SCALE 1 : 150	
DRAWING NO. SPA160	
REV. 6	

2024-01-12 4:03:30 PM

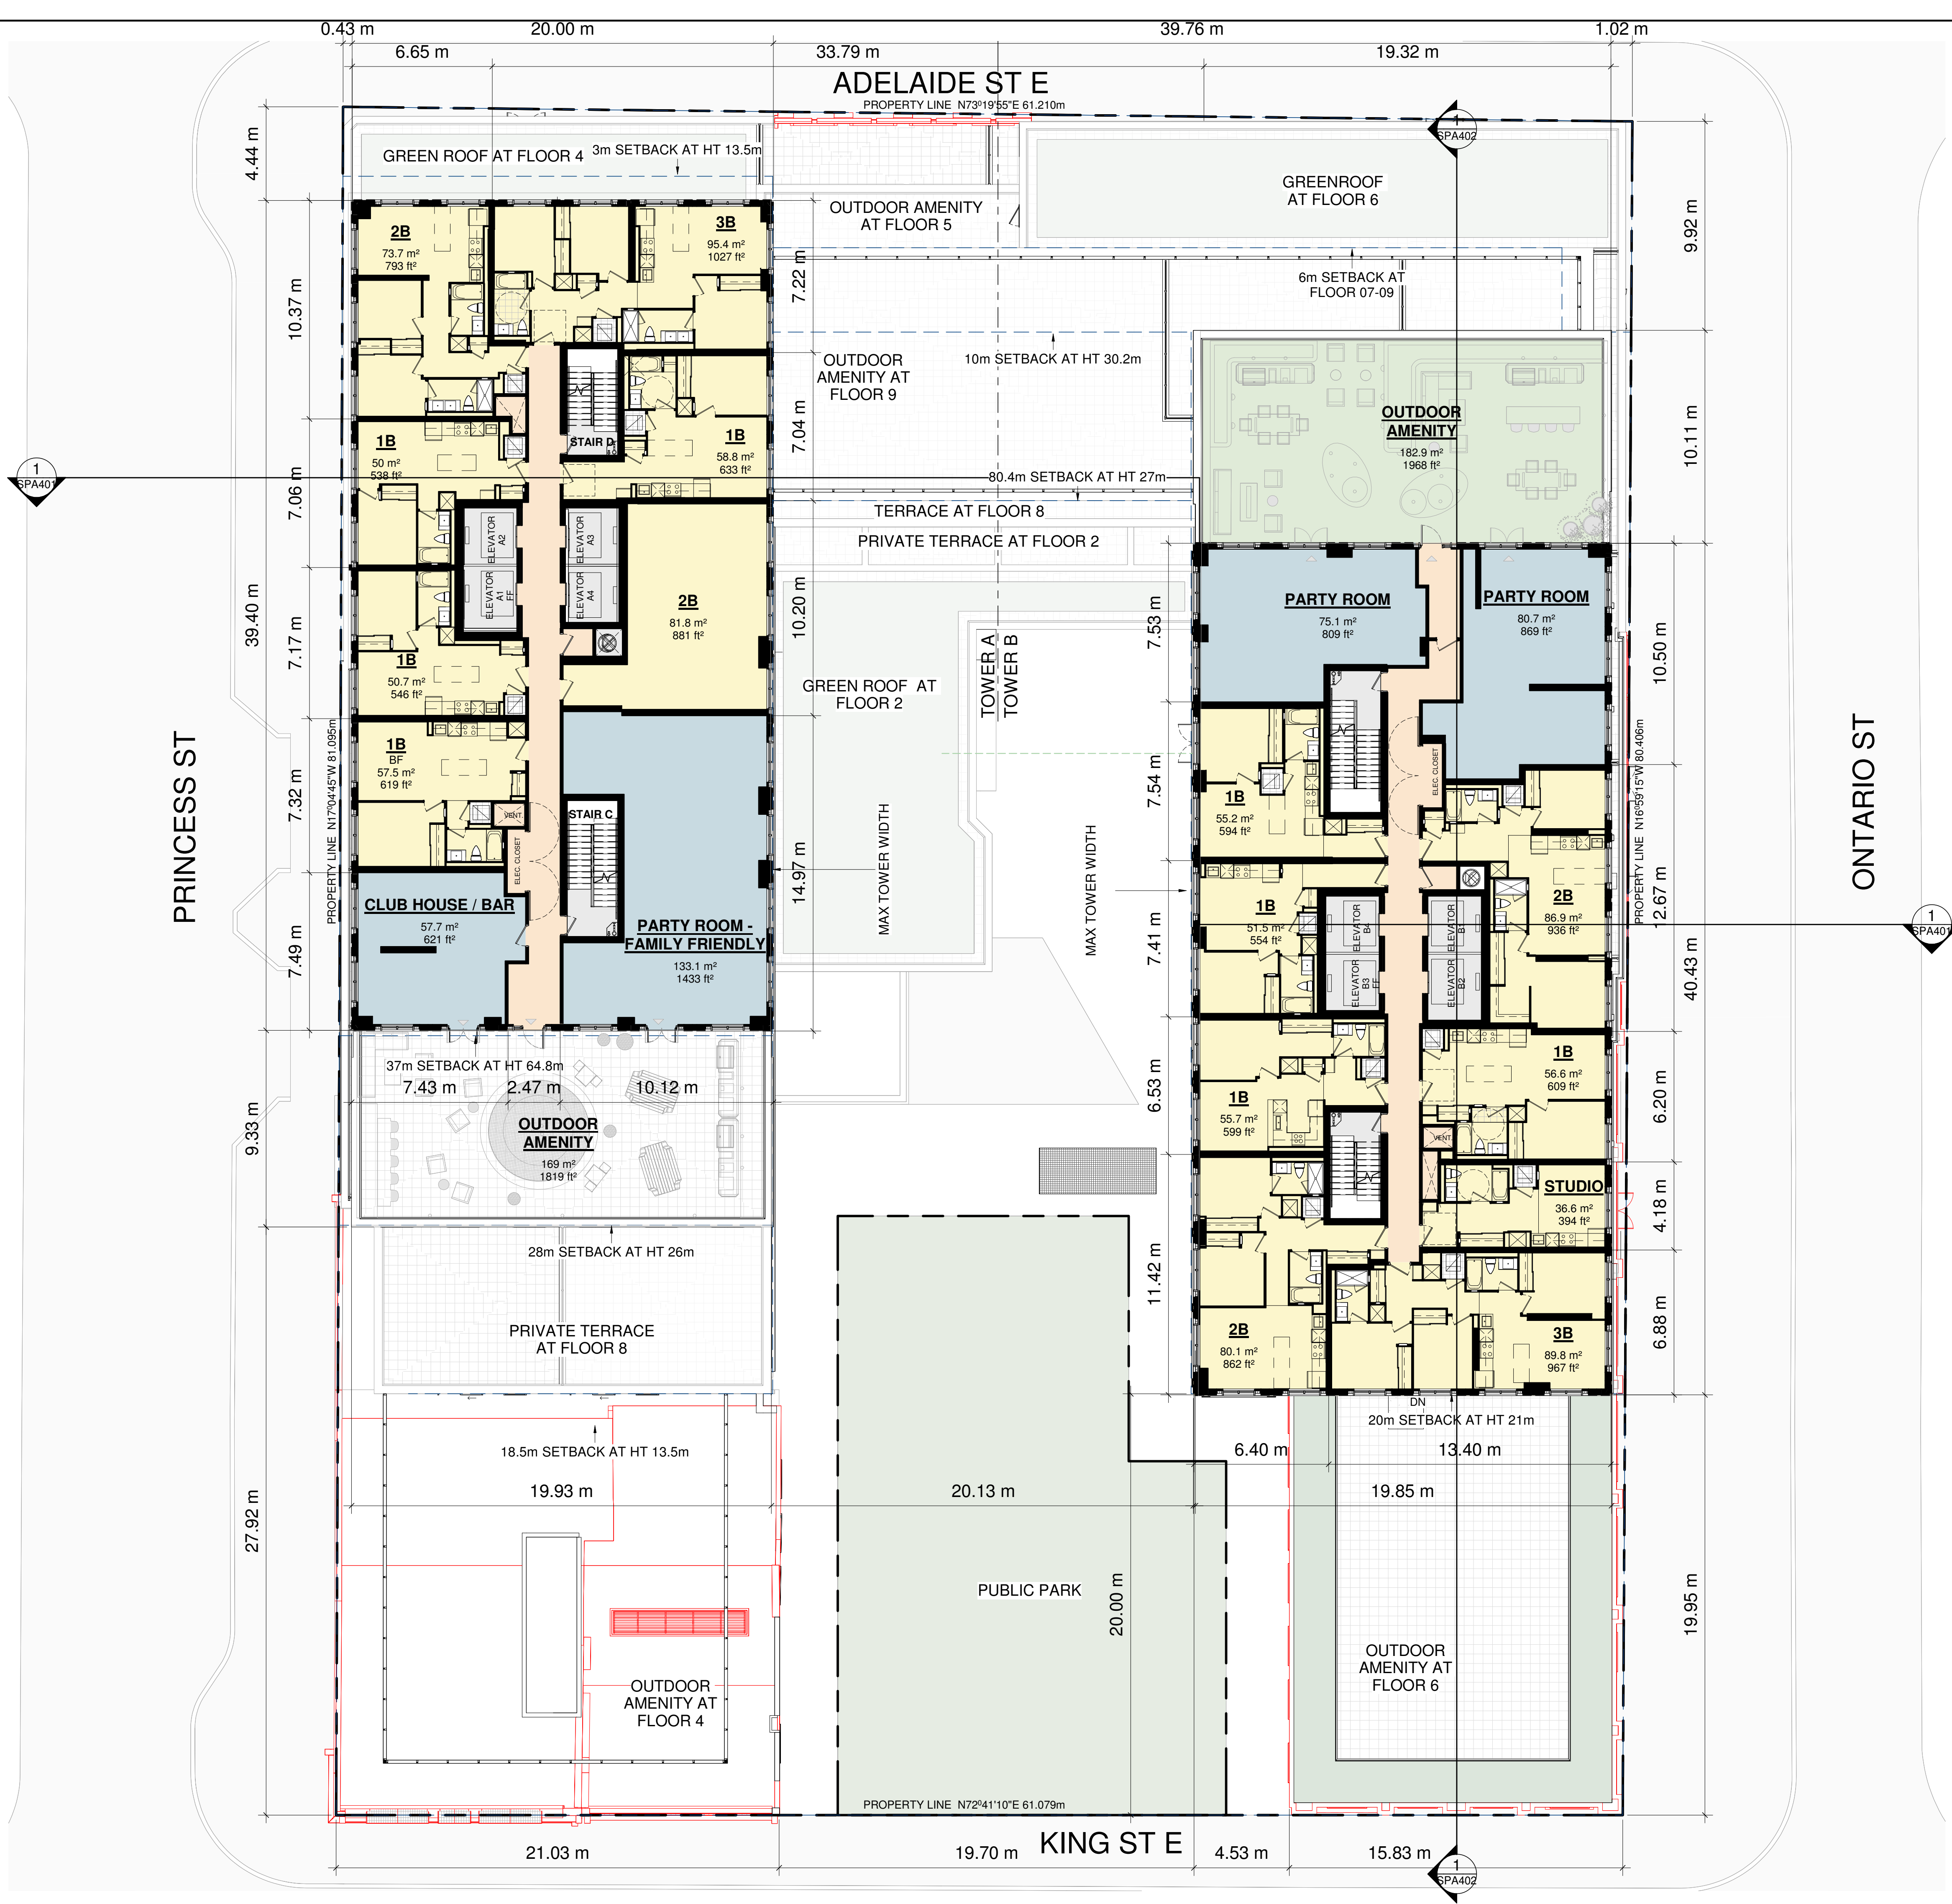

This drawing, as an instrument of service, is provided by and is the property of Turner Fleischer Architects Inc. The contractor must verify and accept responsibility for all dimensions and conditions on site and must notify Turner Fleischer Architects Inc. of any variations from the supplied information. This drawing is not to be scaled. The architect is not responsible for the accuracy of survey, structural, mechanical, electrical, etc. information shown on this drawing. Refer to the appropriate consultant's drawings before proceeding with the work. Contractor must confirm to all applicable codes and requirements of authority having jurisdiction. The contractor working from drawings not specifically marked "For Contractor" must assume full responsibility and bear costs for any corrections or damages resulting from his work.

6	2024-01-12	ISSUED FOR ZBA	CCU
5	2023-12-14	ISSUED FOR ZBA/SPA #5	CCU
4	2023-01-11	ISSUED FOR SPA #4	CCU
3	2022-05-10	ISSUED FOR SPA #3	CCU
2	2021-12-15	ISSUED FOR SPA #2	CCU
1	2021-10-06	ISSUED FOR SPA #1	CCU
#	DATE	DESCRIPTION	BY

PROJECT
**PROPOSED MIXED USE
DEVELOPMENT**
260 King Street East, Toronto, ON

DRAWING
FLOOR 21

PROJECT NO. 21.162CS	
PROJECT DATE 2021-12-15	
DRAWN BY JMO/FZH	
CHECKED BY CCU/YPS	
SCALE 1 : 150	