

NOT FOR CONSTRUCTION

LEGEND

- CONCRETE PAVING
- UNIT PAVING
- PEA GRAVEL
- FEATURE PAVING
- WOOD DECK
- PROTECTIVE PLAY SURFACE
- SOD
- BIKE RACKS
- GUARD RAIL
- PRIVACY FENCE
- TREE PROTECTION FENCE
- LIGHT POLE
- STREET LIGHT
- EXISTING TREE TO REMAIN

OP&ZBA # 21 229471 NNY 15 OZ SPA# 21 229475 NNY 15 SA

4	ISSUED FOR SPA	2024-10-21	RR
3	ISSUED FOR SPA	2023-08-11	ZW
2	ISSUED FOR SPA	2021-09-03	ZW
1	ISSUED FOR REZONING	2021-09-03	ZW
no.	revision	date	by

CONTRACTOR MUST VERIFY ALL DIMENSIONS ON THE JOB AND REPORT ANY DISCREPANCY TO THE LANDSCAPE ARCHITECT BEFORE PROCEEDING WITH THE WORK.  
ALL DRAWINGS AND SPECIFICATIONS ARE INSTRUMENTS OF SERVICE AND THE PROPERTY OF THE LANDSCAPE ARCHITECT WHICH MUST BE RETURNED AT THE COMPLETION OF THE WORK.  
ALL DRAWINGS TO BE USED FOR CONSTRUCTION ONLY WHEN SIGNED BY THE LANDSCAPE ARCHITECT.

signed \_\_\_\_\_ date \_\_\_\_\_

STUDIO **tl**la

20 Champlain Blvd. Suite 102 - Toronto ON - M3H 2Z1 info@studiola.ca www.studiola.ca

CLIENT  
390-400 WOODSWORTH ROAD

PROJECT  
TORONTO, ONTARIO  
LANDSCAPE PLAN

DRAWING  
DRAWN: RR  
CHECKED:  
SCALE: 1:200  
DATE: 2021-05-20  
PROJECT NO.: 21-125




SHEET NO.: LP-102







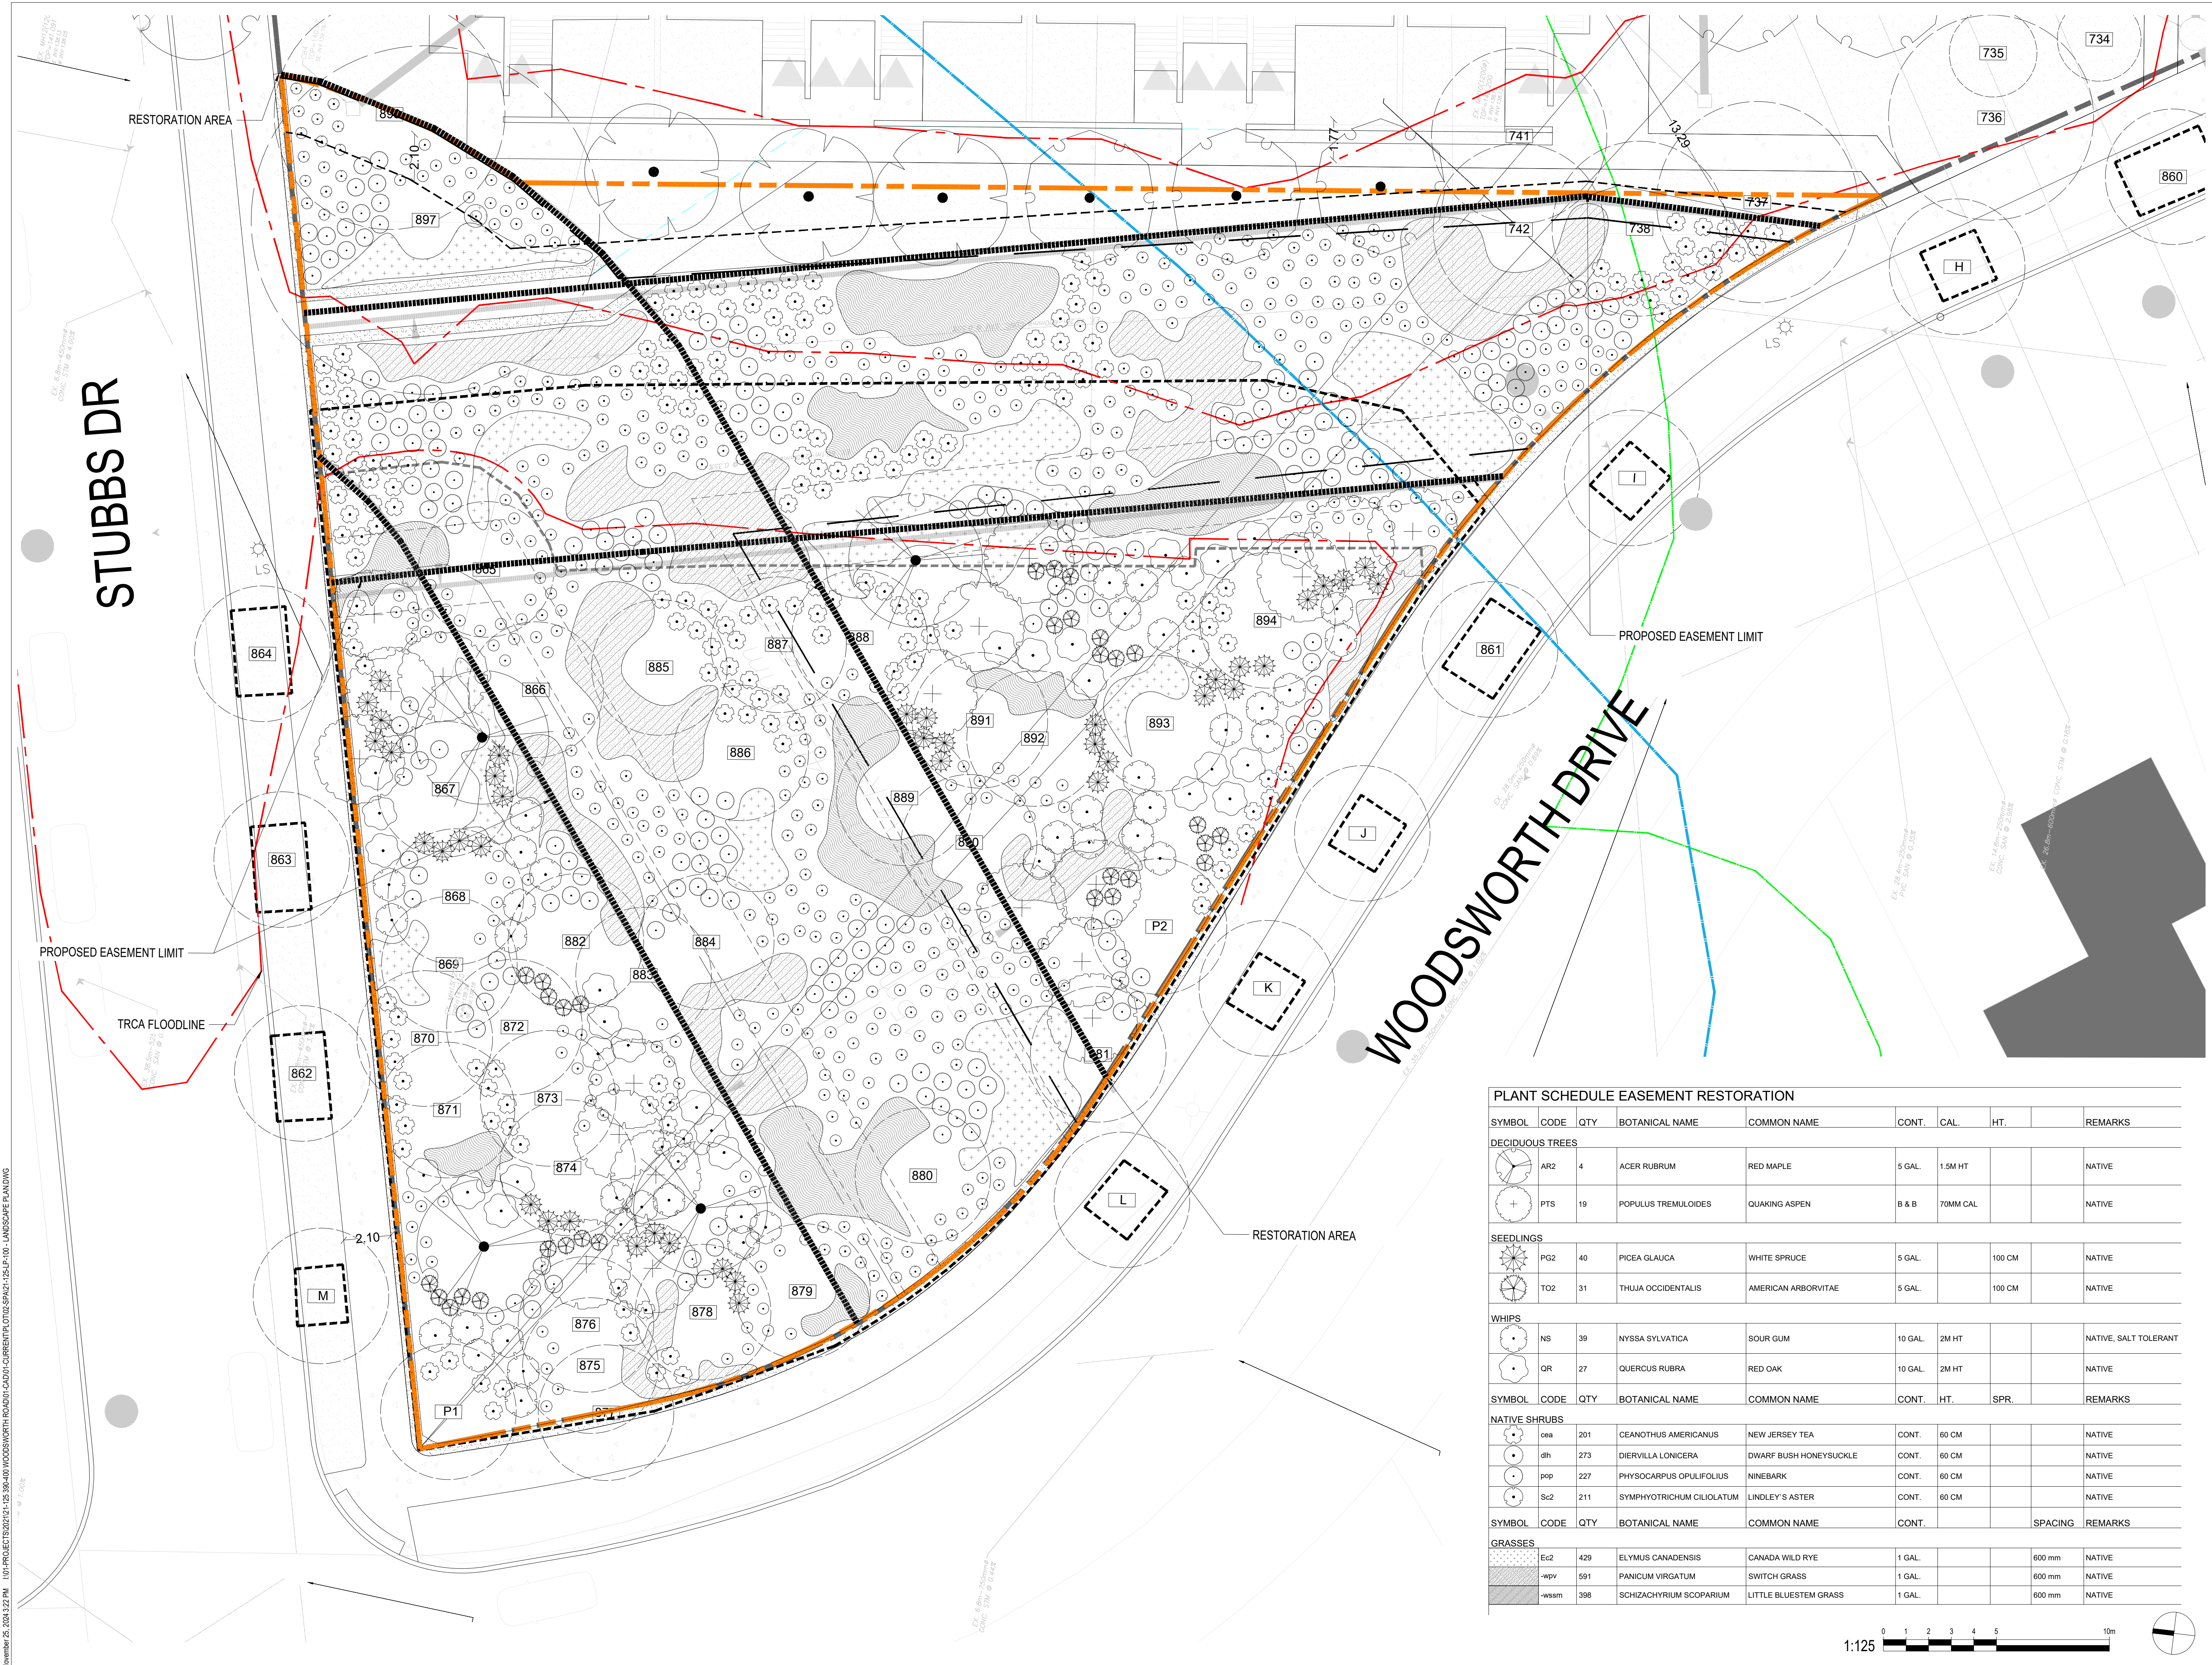

PLANT SCHEDULE EASEMENT RESTORATION									
SYMBOL	CODE	QTY	BOTANICAL NAME	COMMON NAME	CONT.	CAL.	HT.		REMARKS
DECIDUOUS TREES									
	AR2	4	ACER RUBRUM	RED MAPLE	5 GAL.	1.5M HT			NATIVE
	PTS	19	POPULUS TREMULOIDES	QUAKING ASPEN	B & B	70MM CAL			NATIVE
SEEDLINGS									
	PG2	40	PICEA GLAUCA	WHITE SPRUCE	5 GAL.		100 CM		NATIVE
	TO2	31	THUJA OCCIDENTALIS	AMERICAN ARBORVITAE	5 GAL.		100 CM		NATIVE
WHIPS									
	NS	39	NYSSA SYLVATICA	SOUR GUM	10 GAL.	2M HT			NATIVE; SALT TOLERANT
	QR	27	QUERCUS RUBRA	RED OAK	10 GAL.	2M HT			NATIVE
NATIVE SHRUBS									
	cea	201	CEANOTHUS AMERICANUS	NEW JERSEY TEA	CONT.	60 CM			NATIVE
	dlh	273	DIERVILLA LONICERA	DWARF BUSH HONEYSUCKLE	CONT.	60 CM			NATIVE
	pop	227	PHYSOCARPUS OPULIFOLIUS	NINEBARK	CONT.	60 CM			NATIVE
	Sc2	211	SYMPHYOTRICHUM CILIOLATUM	LINDLEY'S ASTER	CONT.	60 CM			NATIVE
GRASSES									
	Ec2	429	ELYMUS CANADENSIS	CANADA WILD RYE	1 GAL.		600 mm		NATIVE
	wvpv	591	PANICUM VIRGATUM	SWITCH GRASS	1 GAL.		600 mm		NATIVE
	wssm	398	SCHIZACHYRIUM SCOPARIUM	LITTLE BLUESTEM GRASS	1 GAL.		600 mm		NATIVE

NOT FOR CONSTRUCTION

OP&ZBA # 21 229471 NNY 15 OZ SPA# 21 229475 NNY 15 SA

4	ISSUED FOR SPA	2024-10-21	RR
3	ISSUED FOR SPA	2023-08-11	ZW
2	ISSUED FOR SPA	2021-09-03	ZW
1	ISSUED FOR REZONING	2021-09-03	ZW
no.	revision	date	by

CONTRACTOR MUST VERIFY ALL DIMENSIONS ON THE JOB AND REPORT ANY DISCREPANCY TO THE LANDSCAPE ARCHITECT BEFORE PROCEEDING WITH THE WORK.  
ALL DRAWINGS AND SPECIFICATIONS ARE INSTRUMENTS OF SERVICE AND THE PROPERTY OF THE LANDSCAPE ARCHITECT WHICH MUST BE RETURNED AT THE COMPLETION OF THE WORK.  
ALL DRAWINGS TO BE USED FOR CONSTRUCTION ONLY WHEN SIGNED BY THE LANDSCAPE ARCHITECT.

signed \_\_\_\_\_ date \_\_\_\_\_

**STUDIO tla**  
20 Champlain Blvd. Suite 102 - Toronto ON - M3H 2Z1 info@studiotla.ca www.studiotla.ca

CLIENT  
390-400 WOODSWORTH ROAD

TORONTO, ONTARIO  
PROJECT  
EASEMENT RESTORATION PLANTING PLAN

DRAWING  
DRAWN: RR  
CHECKED:  
SCALE: 1:125  
DATE: 2021-05-20  
PROJECT NO.: 21-125

SHEET NO.: LP-104






no.	revision	date	by
-----	----------	------	----

signed \_\_\_\_\_ date \_\_\_\_\_



20 Champlain Blvd. Suite 102 - Toronto ON - M3H 2Z1   info@studiola.ca   www.studiola.ca

DRAWING		
DRAWN:	RR	
CHECKED:		
SCALE:	AS SHOWN	
DATE:	2021-05-20	
PROJECT NO.:	21-125	




NATIVE GRASSES	
BOTANICAL NAME	COMMON NAME
<i>Bouteloua gracilis</i>	BLUE GRAMA
<i>Panicum virgatum</i>	SWITCH GRASS
<i>Carex Pennsylvannica, Nigra</i>	SEDGE

NATIVE GRASSES	
BOTANICAL NAME	COMMON NAME
<i>Aster leavis</i>	SMOOTH ASTER
<i>Echinacea pallida</i>	PALE PURPLE CONEFLOWER
<i>Geum triflorum</i>	PRAIRIE SMOKE
<i>Lupinus perennis</i>	WILD LUPINE
<i>Monarda fistulosa</i>	WILD BERGAMOT
<i>Solidago squarrosa</i>	STOUT GOLDENROD

1:300

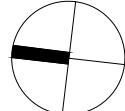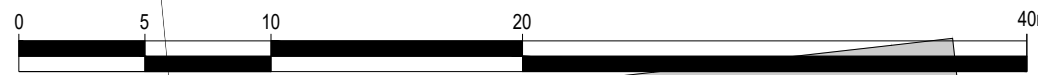



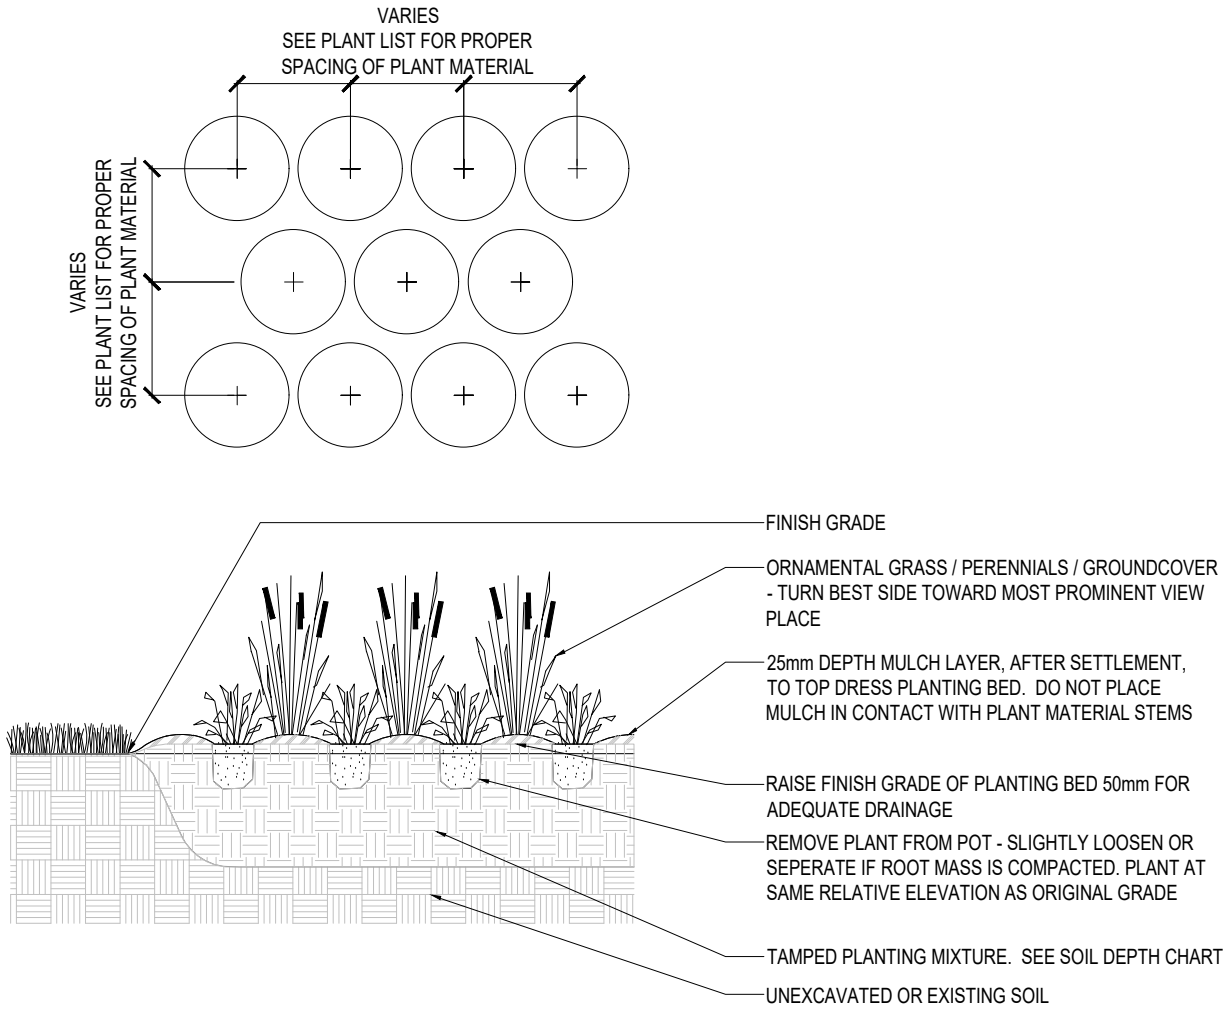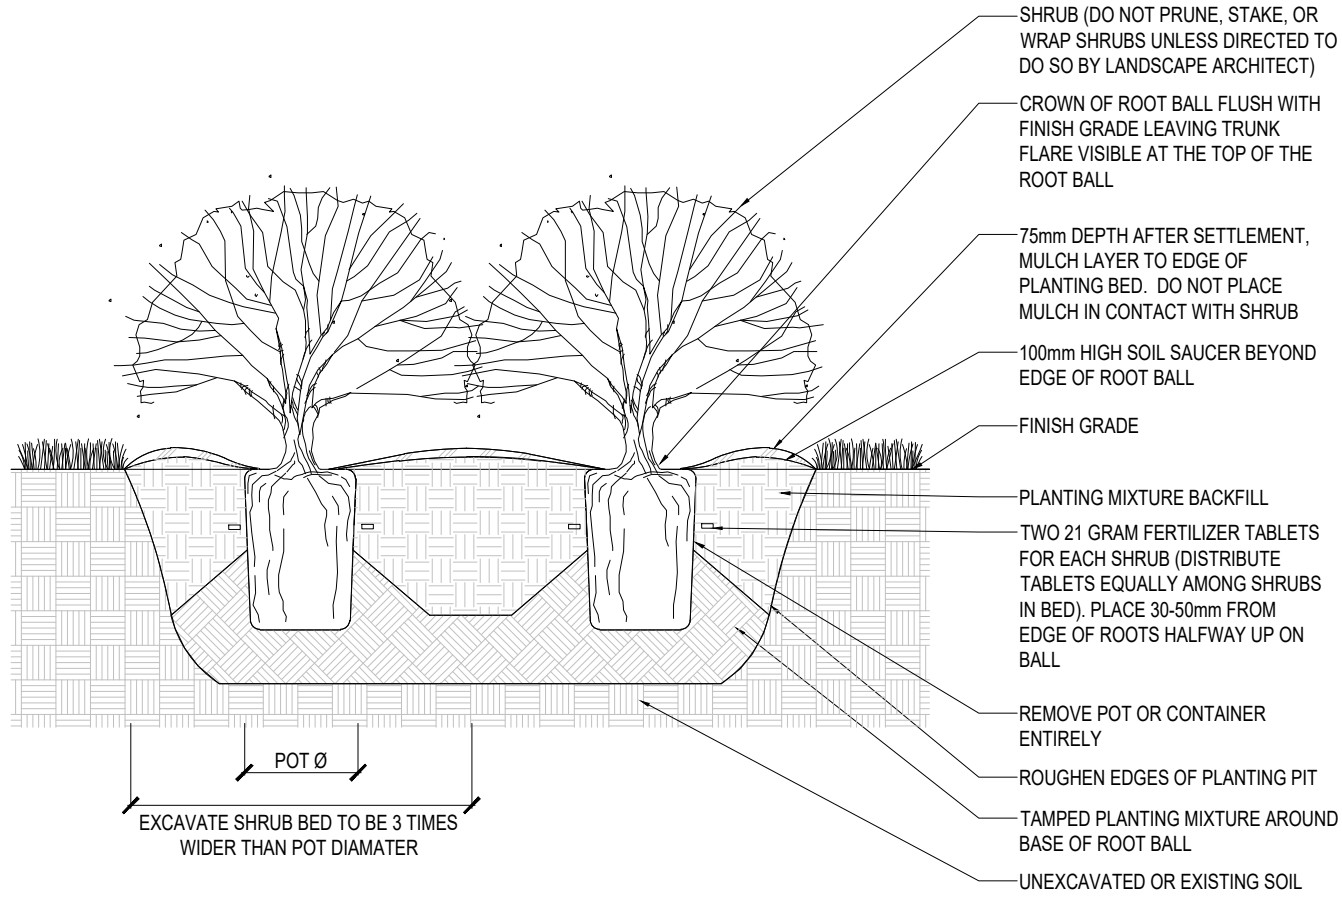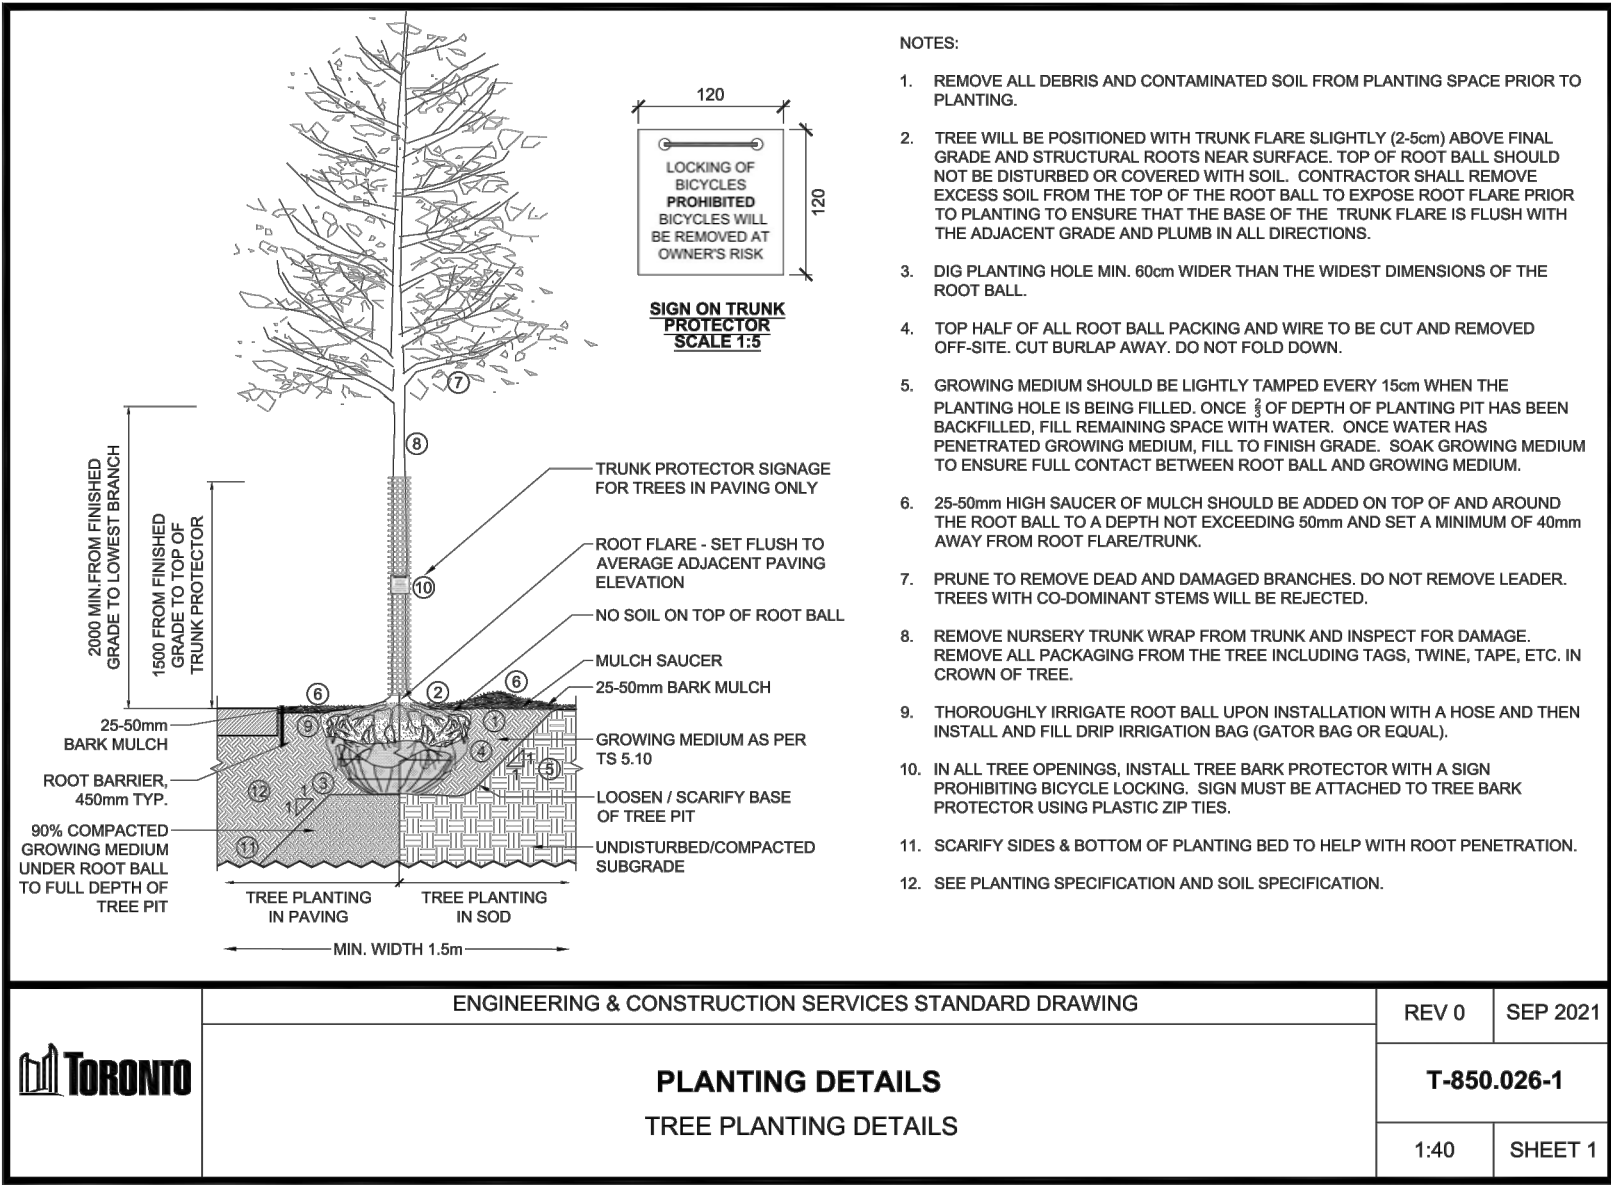

NOTE: THE CONTRACTOR IS TO SUPPLY TOPSOIL/FILL MATERIAL TO THE DEPTHS INDICATED ON THE CHART BELOW.



LANDSCAPE AREAS	DEPTH IN mm
LAWN AREAS (SOD)	150
LAWN AREAS (SEED)	150
PLANTING BEDS - GRASSES, PERENNIALS AND GROUND COVER	300
PLANTING BEDS - MEDIUM AND SMALL SHRUBS	450
RAISED PLANTERS	600
SHADE AND ORNAMENTAL TREES	PER TREE INSTALLATION DETAIL
ON SLAB SHRUB PLANTING	600 WITH 150mm DRAINAGE GRAVEL

## 1 CITY OF TORONTO TREE PLANTING DETAIL - T-850.026-1

## 2 POTTED SHRUB BED PLANTING DETAIL

## 3 GROUNDCOVER PLANTING DETAIL

## 4 SOIL DEPTH MINIMUMS

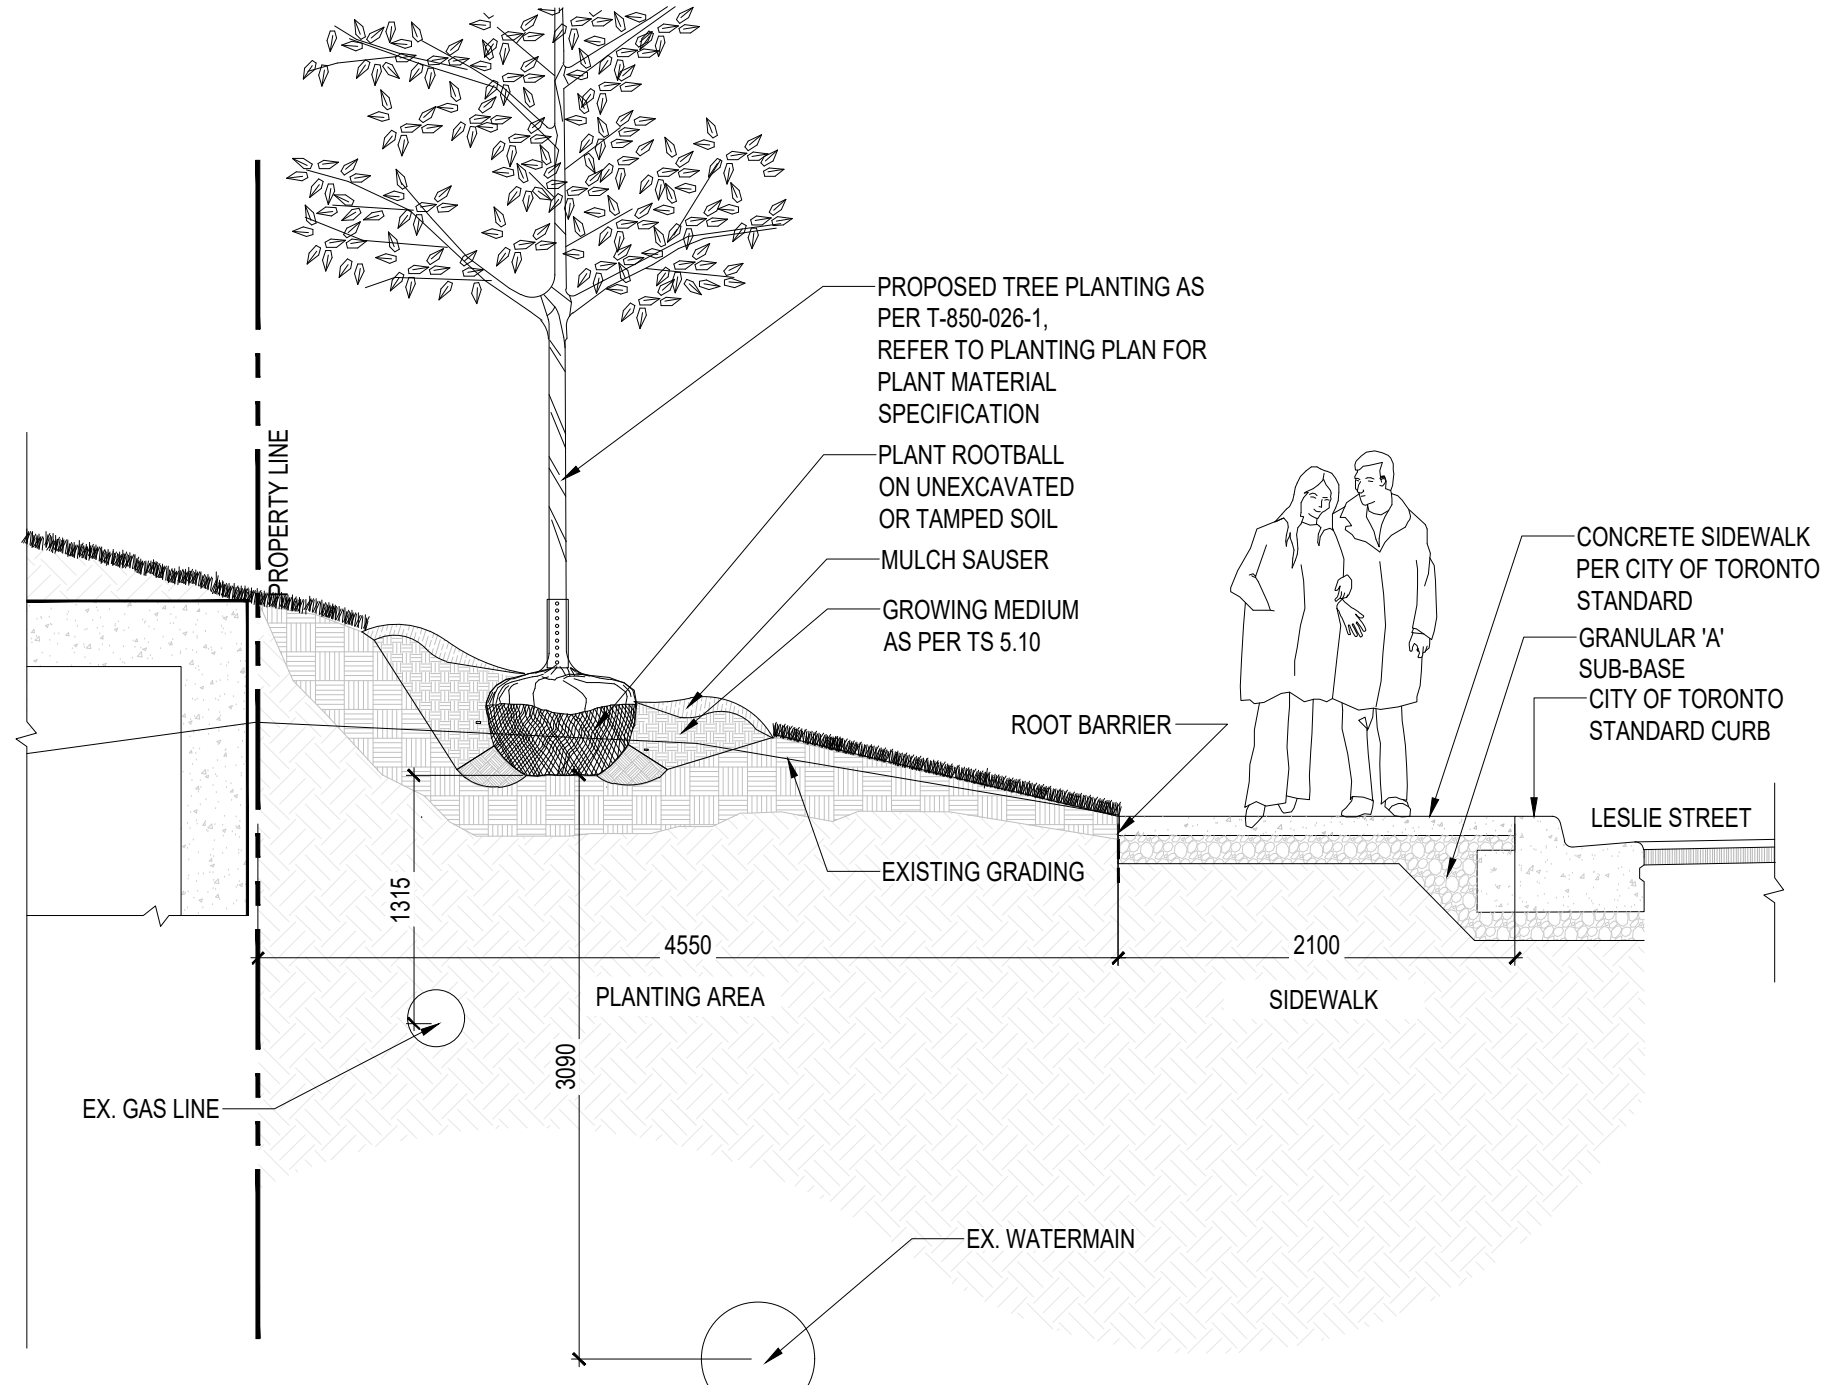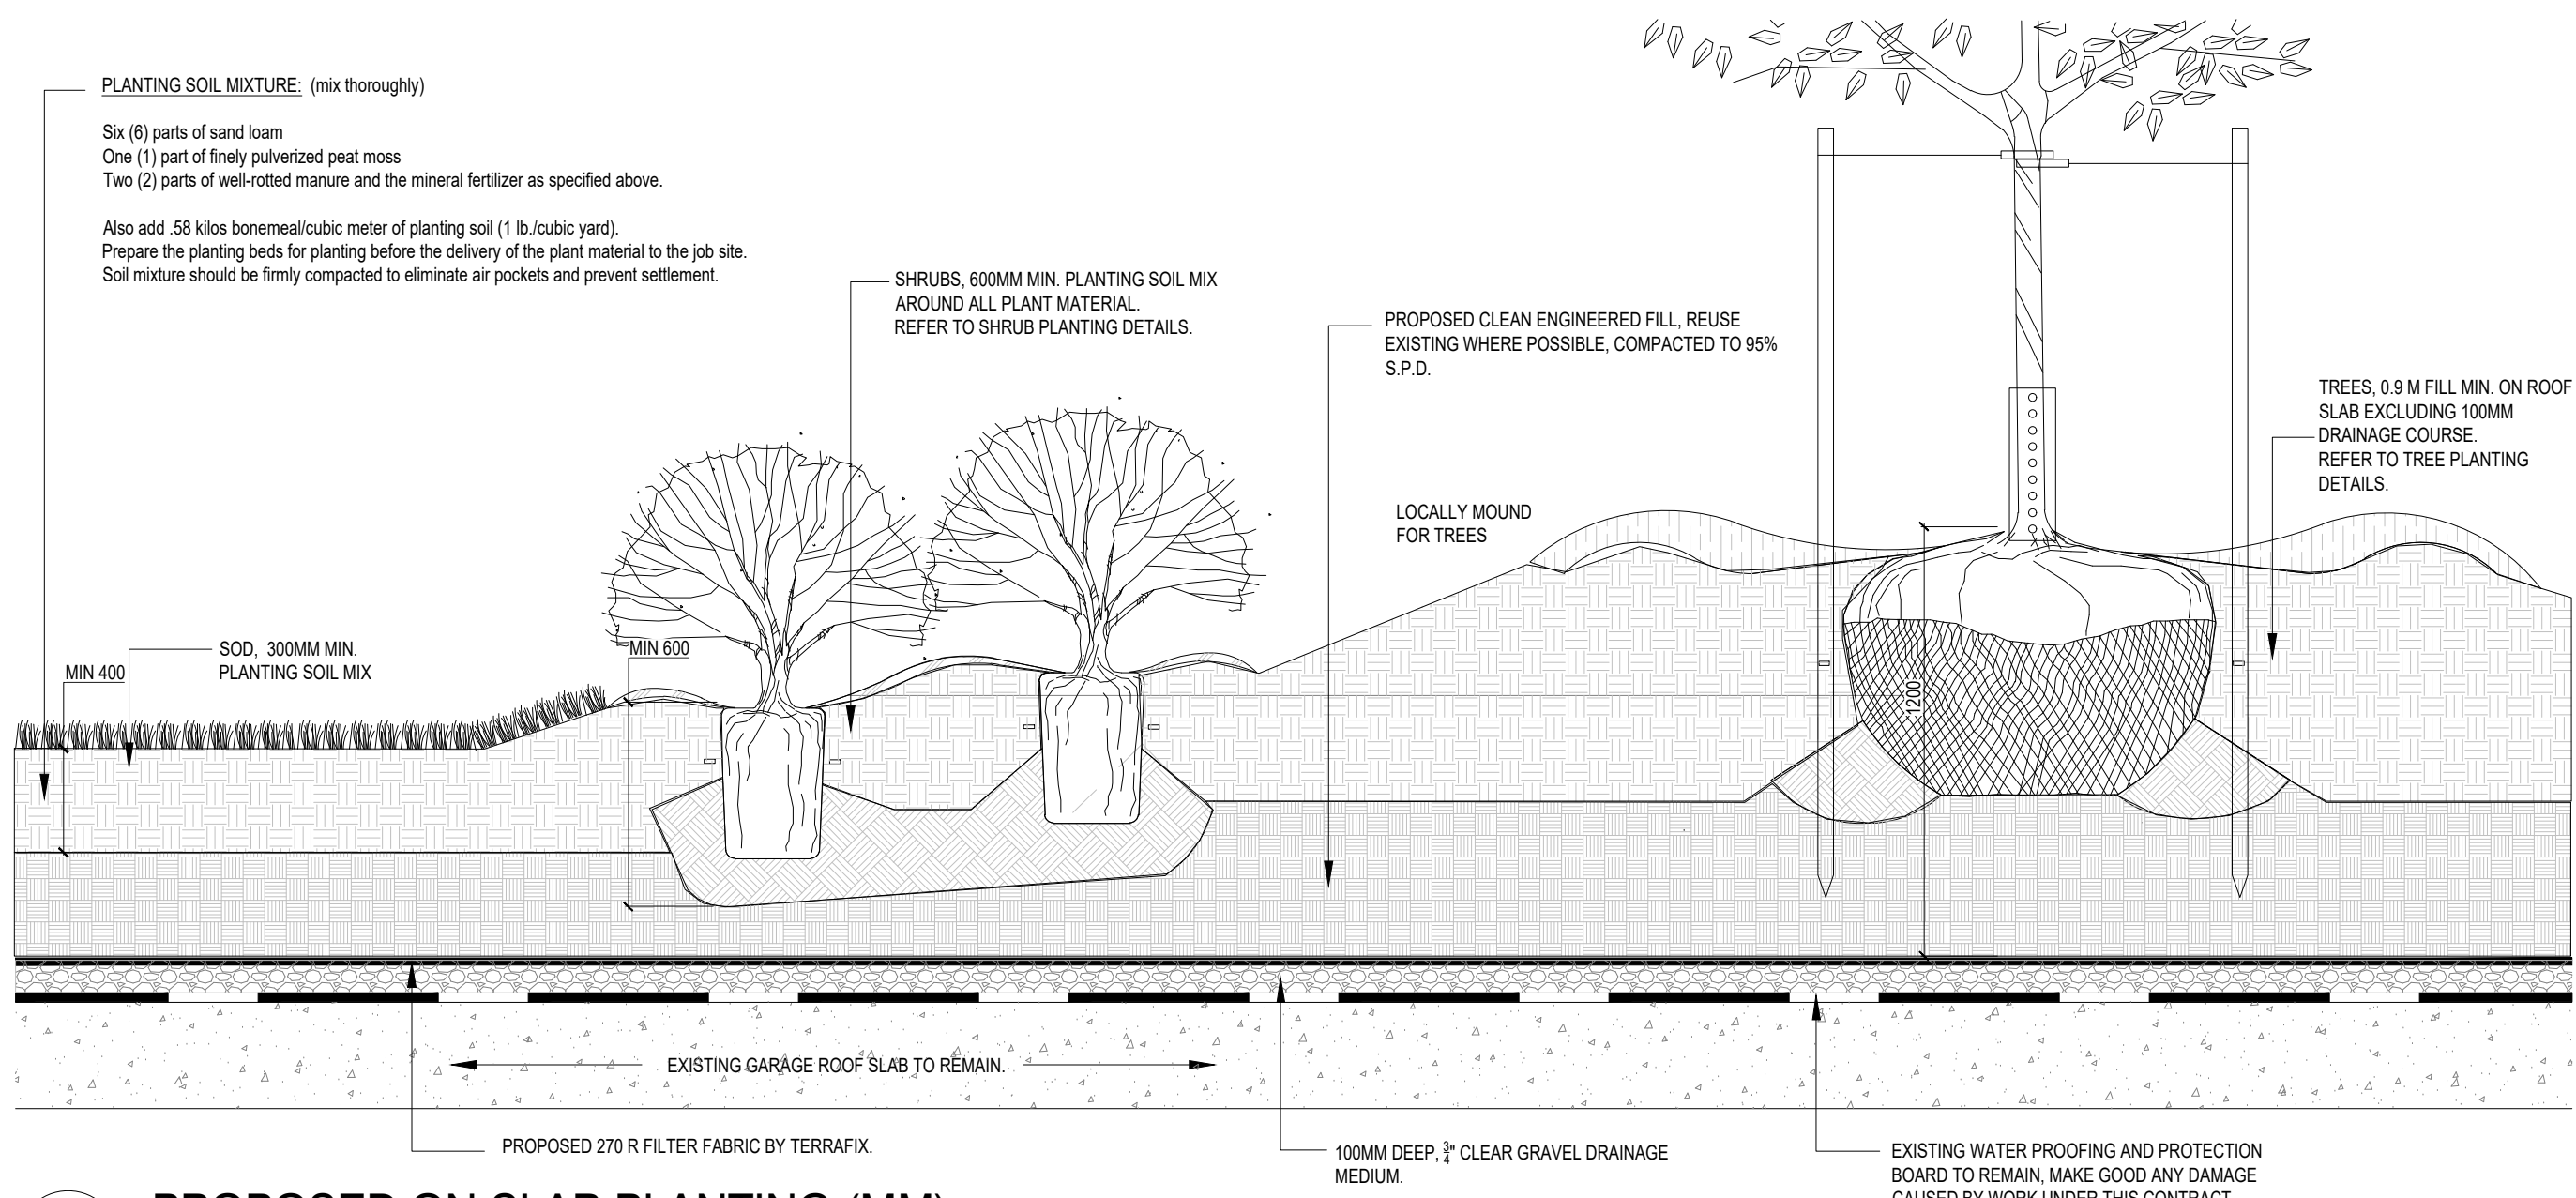

## 5 PROPOSED ON SLAB PLANTING (MM)

## 6 LESLIE STREET STREETScape SECTION

NOT FOR CONSTRUCTION

OP&ZBA # 21 229471 NNY 15 OZ SPA# 21 229475 NNY 15 SA

4	ISSUED FOR SPA	2024-10-21	RR
3	ISSUED FOR SPA	2023-08-11	ZW
2	ISSUED FOR SPA	2021-09-03	ZW
1	ISSUED FOR REZONING	2021-09-03	ZW
no.	revision	date	by

CONTRACTOR MUST VERIFY ALL DIMENSIONS ON THE JOB AND REPORT ANY DISCREPANCY TO THE LANDSCAPE ARCHITECT BEFORE PROCEEDING WITH THE WORK.

ALL DRAWINGS AND SPECIFICATIONS ARE INSTRUMENTS OF SERVICE AND THE PROPERTY OF THE LANDSCAPE ARCHITECT WHICH MUST BE RETURNED AT THE COMPLETION OF THE WORK.

ALL DRAWINGS TO BE USED FOR CONSTRUCTION ONLY WHEN SIGNED BY THE LANDSCAPE ARCHITECT.

signed \_\_\_\_\_ date \_\_\_\_\_

STUDIO **tl**a

20 Champlain Blvd. Suite 102 - Toronto ON - M3H 2Z1 info@studiotla.ca www.studiotla.ca

CLIENT

390-400 WOODSWORTH ROAD

TORONTO, ONTARIO

PROJECT

LANDSCAPE DETAILS

DRAWING	
DRAWN:	RR
CHECKED:	
SCALE:	AS SHOWN
DATE:	2021-05-20
PROJECT NO.:	21-125



LD-100

SHEET NO.: