



Appendix "C" - Draft Plan Job Number 2023-06713

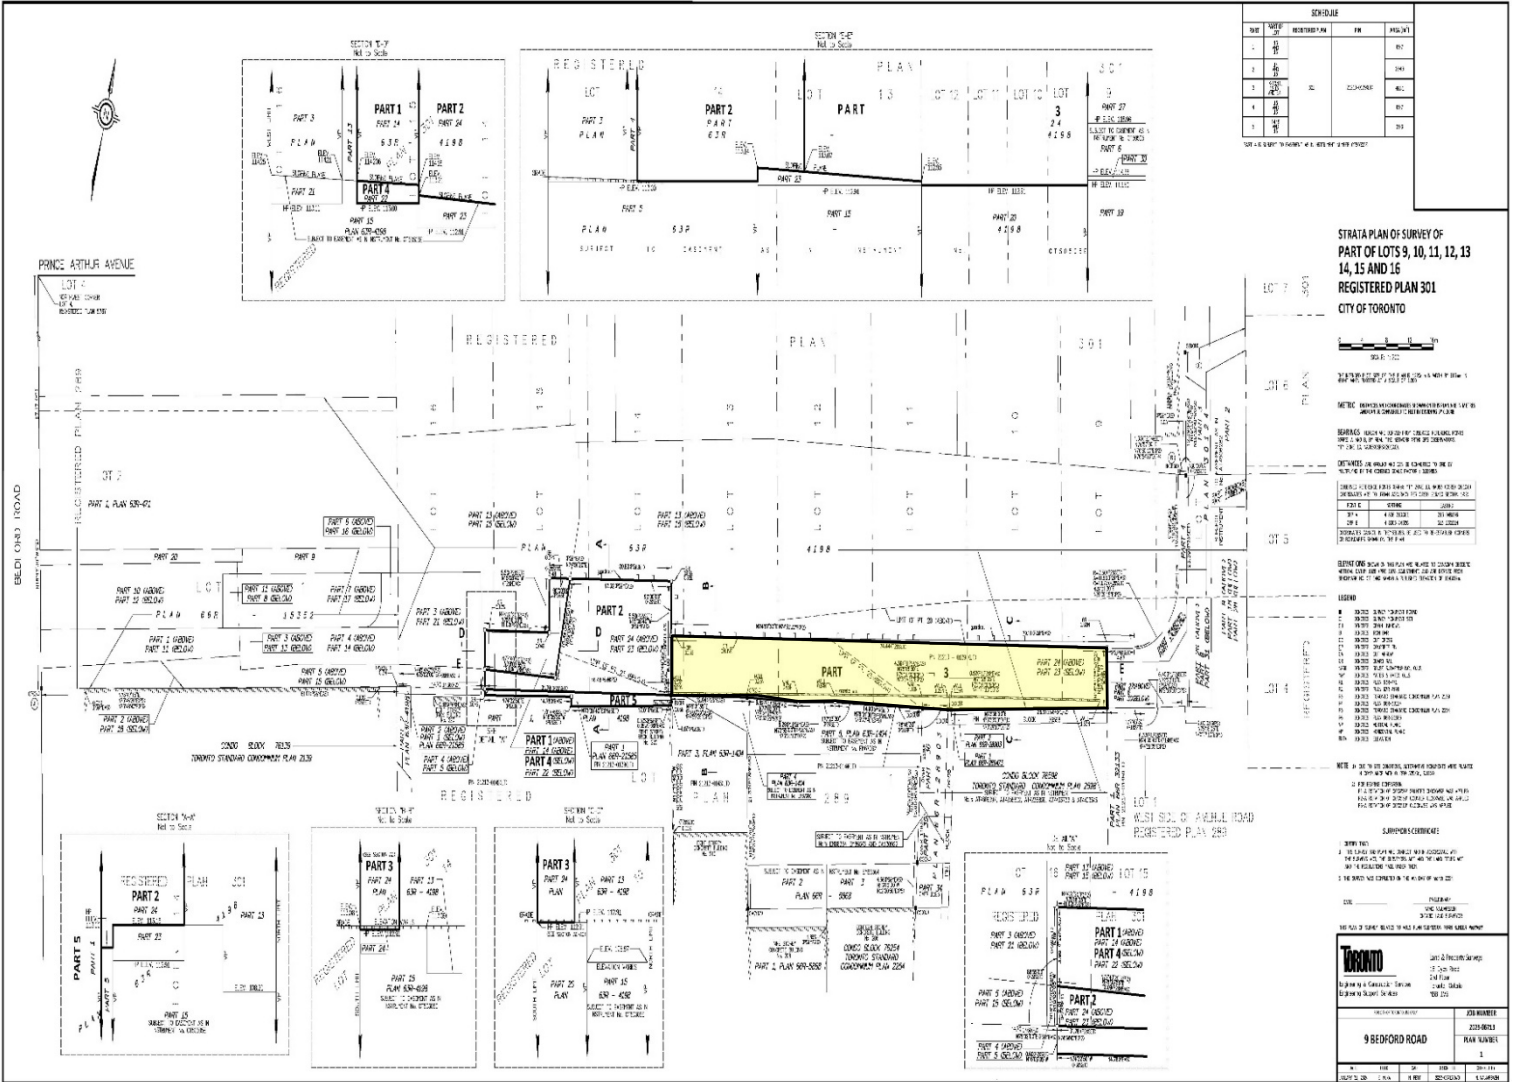


STRATA PLAN OF SURVEY OF
PART OF LOTS 9, 10, 11, 12, 13
14, 15 AND 16
REGISTERED PLAN 301
CITY OF TORONTO

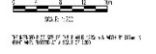





