


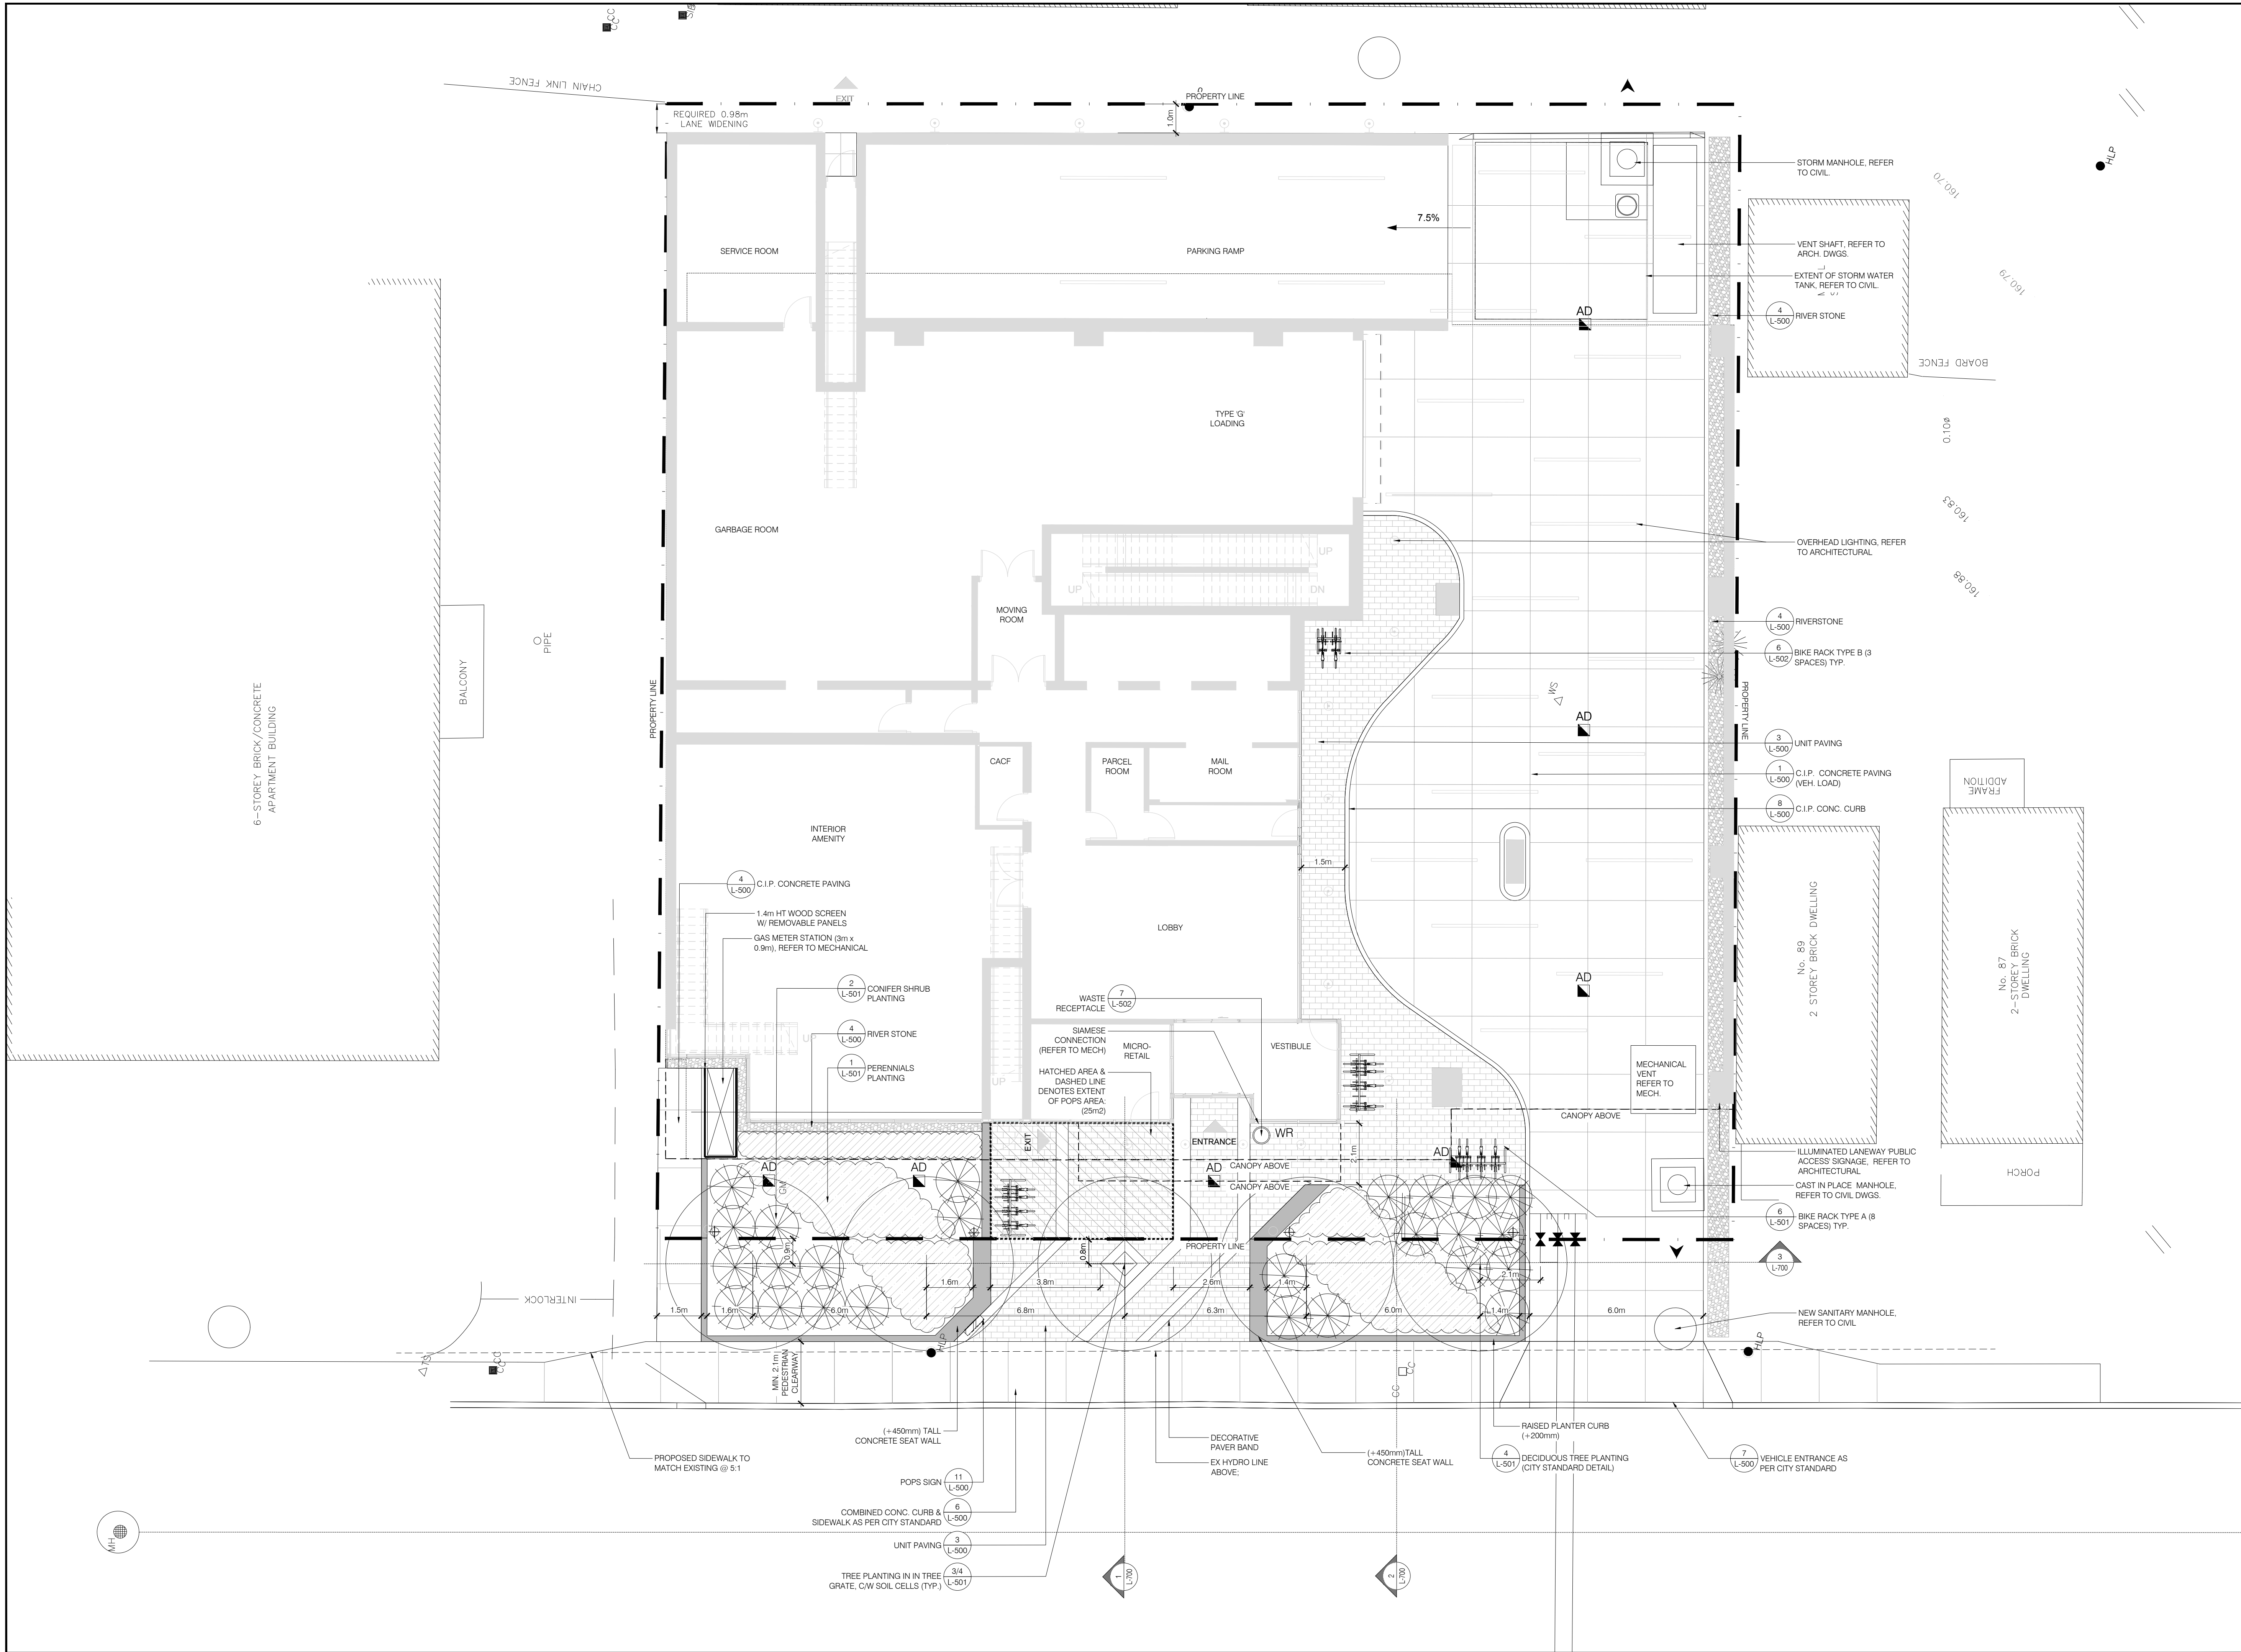


CLIENT

CAMROST-FELCORP. INC.
95 St. Clair Avenue West, Suite 1600
Toronto, ON M4V 1N6



COPYRIGHT

This drawing has been prepared solely for the intended use, thus any reproduction or distribution for any purpose other than authorized by Arcadis is forbidden. Written dimensions shall have precedence over scaled dimensions. Contractors shall verify and be responsible for all dimensions and conditions on the job, and Arcadis shall be informed of any variations from the dimensions and conditions shown on the drawing. Shop drawings shall be submitted to Arcadis for general conformance before proceeding with fabrication.

Arcadis Professional Services (Canada) Inc.
formerly IBI Group Professional Services (Canada) Inc.

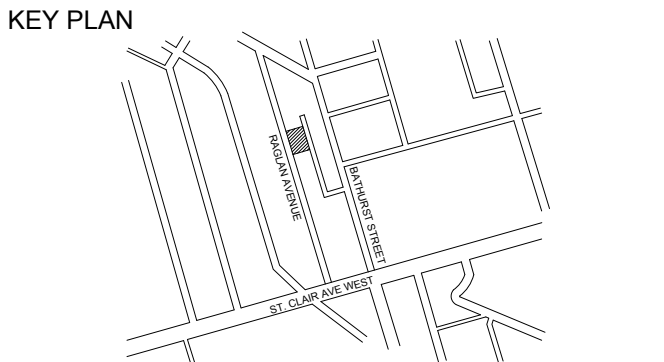

ISSUES		
No.	DESCRIPTION	DATE
1	ISSUED FOR ZBA	2021-06-18
2	ISSUED FOR SPA	2021-09-14
3	ISSUED FOR DRAFT PLAN OF SUBDIVISION	2021-09-29
4	REISSUED FOR SPA	2021-12-13
5	REISSUED FOR ZBA	2022-07-05
6	REISSUED FOR SPA	2022-08-16
7	REISSUED FOR SPA	2022-11-08
8	ISSUED FOR ZONING TECHNICAL AMENDMENT	2024-09-30

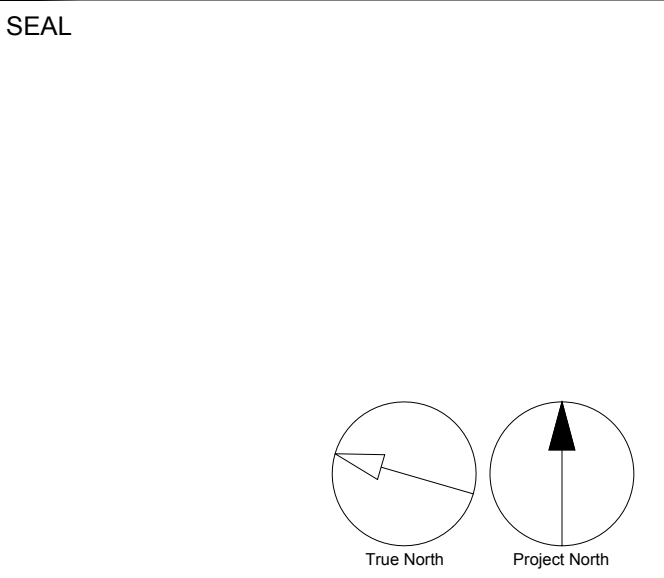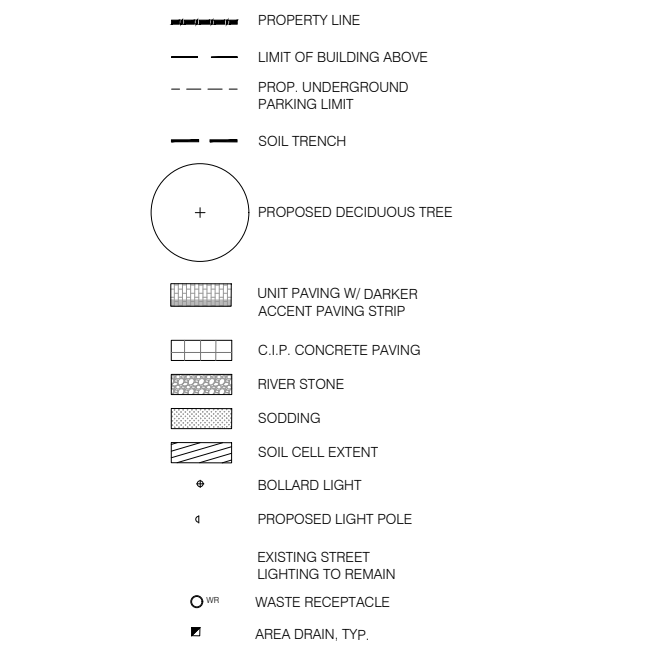

ARCADIS

55 St. Clair Avenue West,
Toronto ON M4V 2Y7, Canada
tel 416 596 1930
www.arcadis.com

PROJECT

91-101 Raglan Avenue
TORONTO, ON M6C 2K7

PROJECT NO: 134607	CHECKED BY: NK
DRAWN BY: LB/QS	APPROVED BY: NK
PROJECT MGR: NK	

SHEET TITLE

LANDSCAPE MATERIALS
PLAN

SCALE: 1:100

SHEET NUMBER	ISSUE
L-100	