


# Attachment 1 - Site Plan of Sidewalk Cafe

**THE WOLFE TONE IRISH PUB**  
1961 QUEEN ST EAST

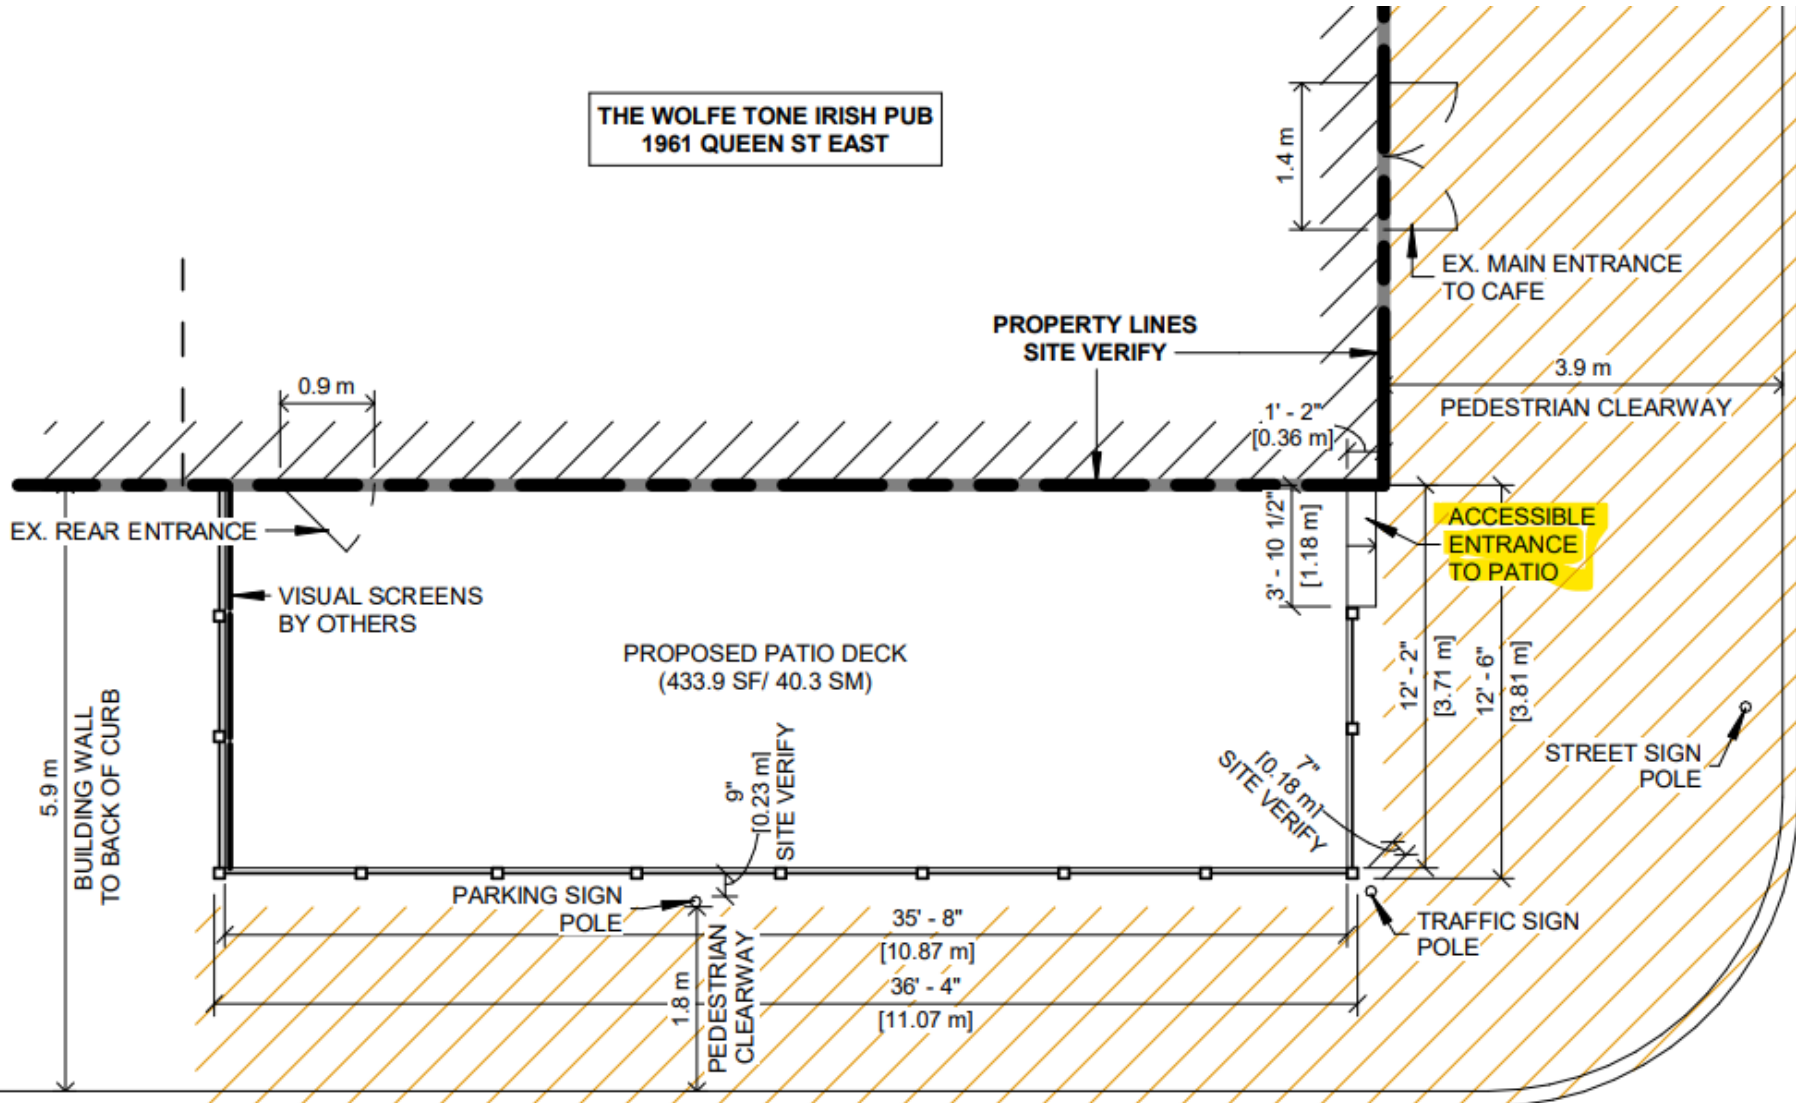

QUEEN ST EAST

**KENILWORTH AVENUE**