


ATTACHMENT 1 - Site Plan of Sidewalk Cafe

Lao Lao Bar
5 St. Joseph Street

UNIT NUMBER R5-4



ST. JOSEPH STREET

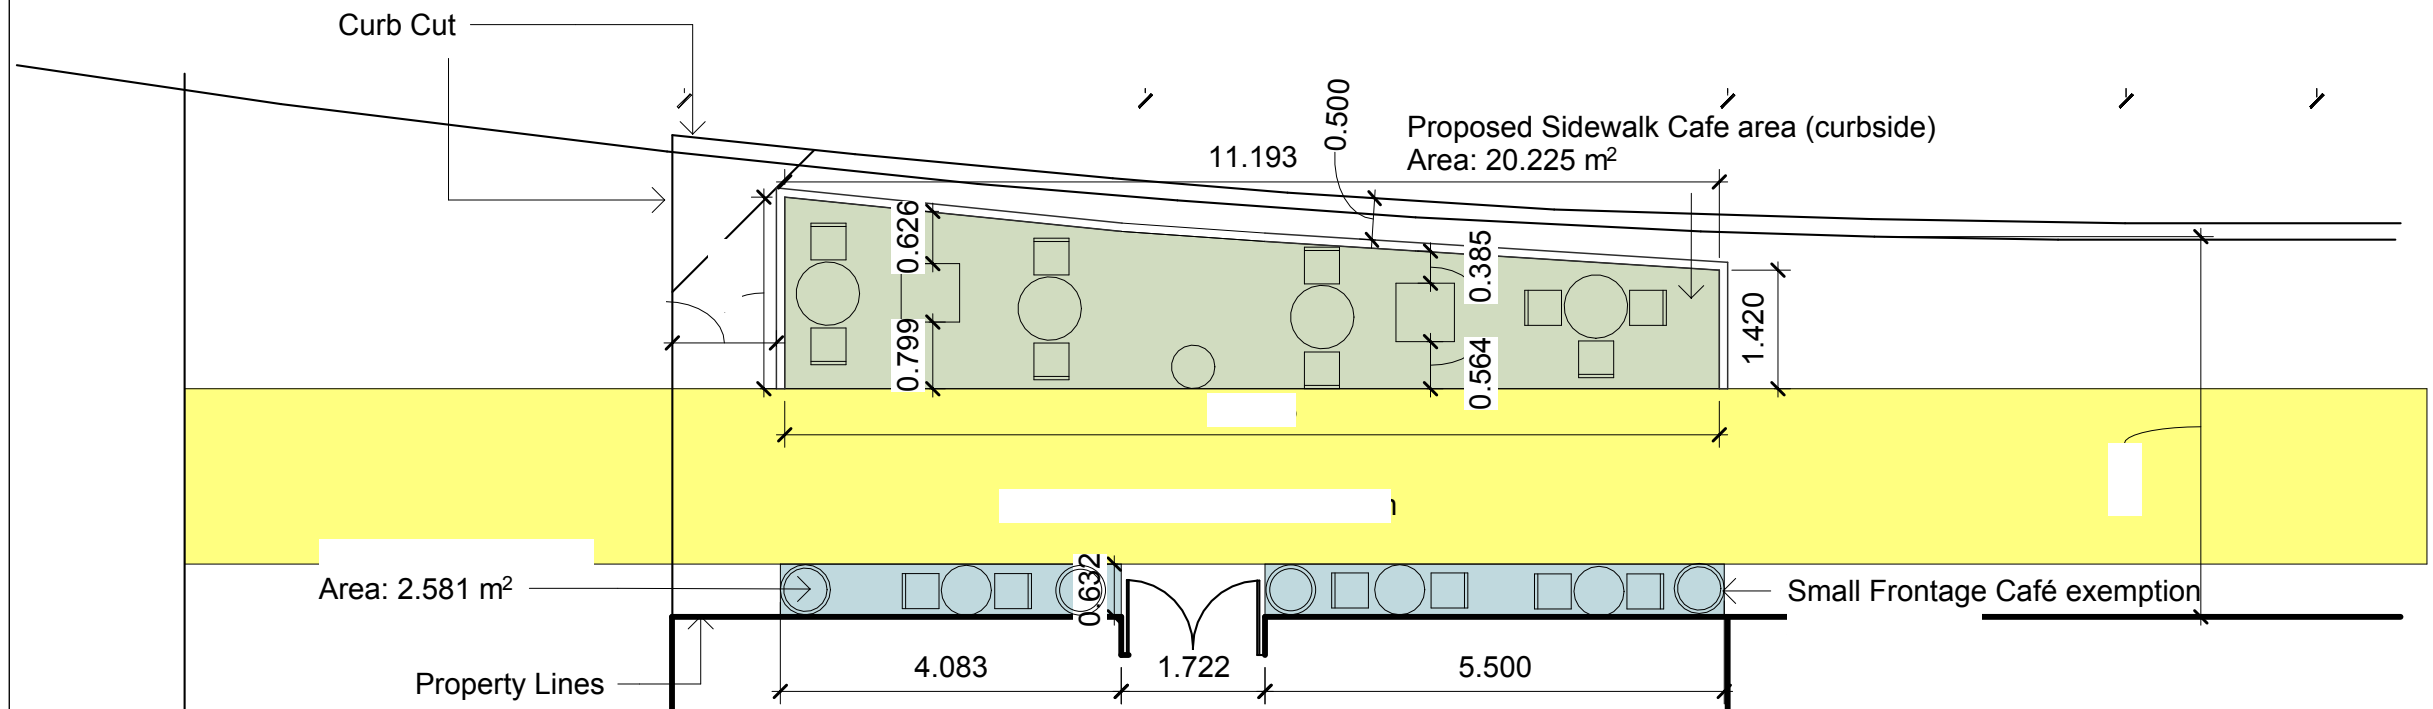

Area: 2.581 m²

NICHOLAS STREET

LEGEND

	Tree Planter		Chair
	Table		Fence
	Lamp post		Planter
	Property lines		

Small Frontage Cafés

All measurements in metres

- This café type does not require a permit with the City of Toronto but must comply with Article 8 of Chapter 742.
- Café is located directly against the building.
- Maximum size of a small frontage café is 0.8 metres deep by 5.5 metres wide or the width of the establishment frontage, whichever is less. If you exceed these dimensions, you **MUST** apply for a sidewalk café permit.

NOTE: Nothing is touching the trunk or root flare of the trees in this patio

UNIT NUMBER R5-4