

# Toronto and East York Community Council

*Avenue Road Study*

**Item TE14.38**

# Avenue Road Improvements


June 11, 2024

## Interim Streetscape Improvement Strategies *DuPont - Davenport*






# DUPONT - DAVENPORT: PEDESTRIAN CONFLICTS

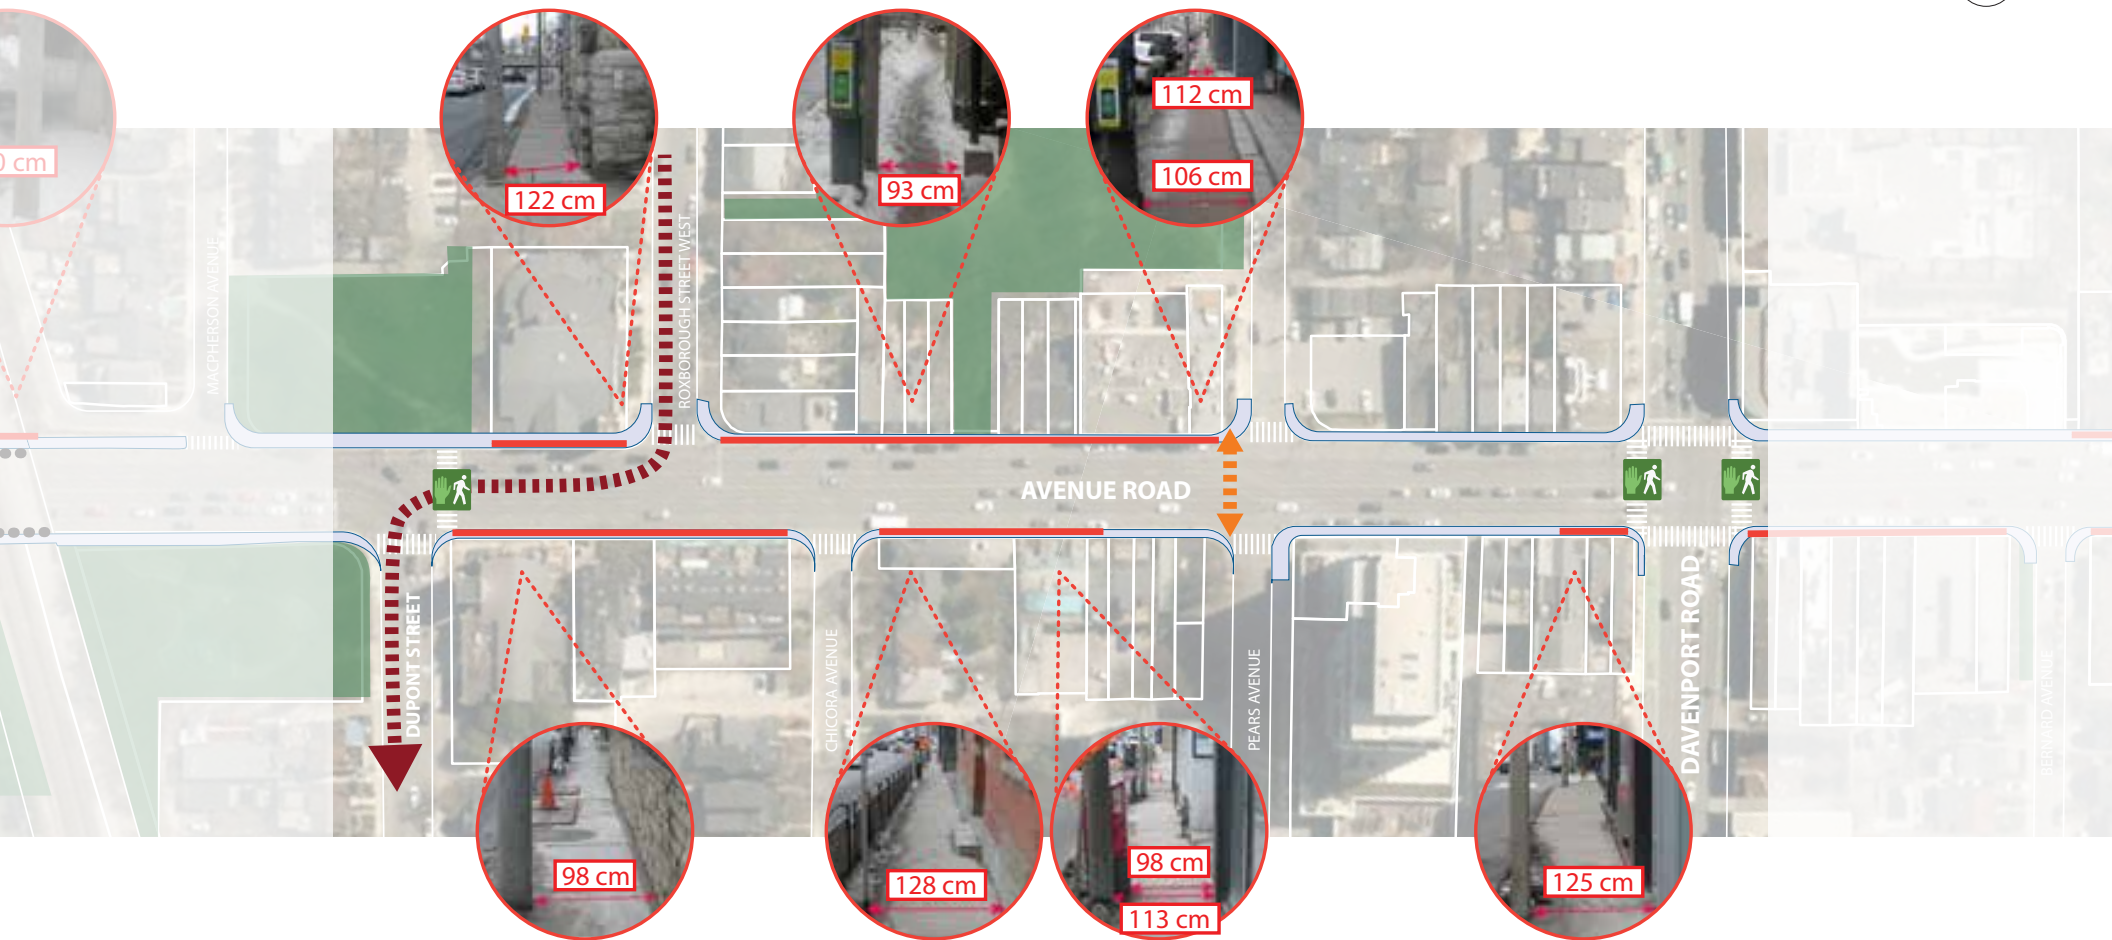

**LEGEND**

- |                              |                                |                                 |
|------------------------------|--------------------------------|---------------------------------|
| EXISTING PEDESTRIAN SPACE    | PARK                           | PEDESTRIAN MOVEMENT (NO SIGNAL) |
| NARROW SIDEWALK SEGMENT      | SIDEWALK WITH GUARDRAIL        | PINCH POINT                     |
| DANGEROUS VEHICULAR MOVEMENT | SIGNALIZED PEDESTRIAN MOVEMENT |                                 |

# DUPONT - DAVENPORT: PEDESTRIAN REALM STRATEGY

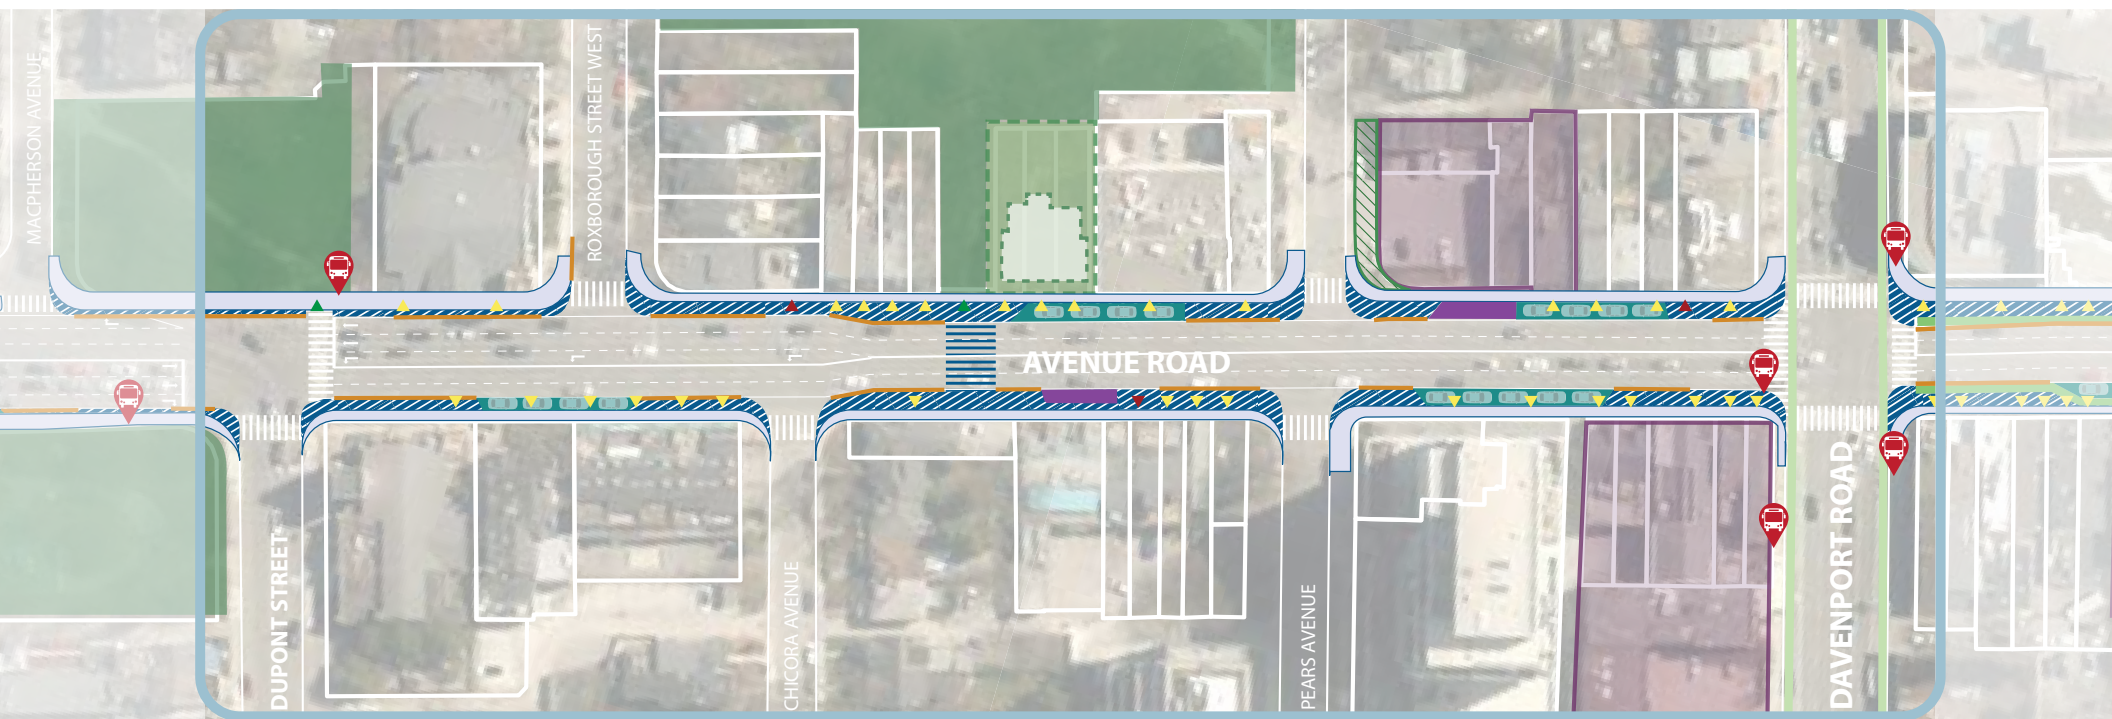


**LEGEND**

- |                           |                    |                              |
|---------------------------|--------------------|------------------------------|
| EXISTING PEDESTRIAN SPACE | EXISTING BIKE LANE | EXTENDED PEDESTRIAN SPACE    |
| EXISTING PARK             | BUS STOP           | PARKING ZONE                 |
| PROPOSED DEVELOPMENT      | BUILDING ENTRANCE  | LOADING ZONE                 |
| PARK DEVELOPMENT *        | PARK ENTRANCE      | PROPOSED PEDESTRIAN CROSSING |
| PROPOSED PARK SPACE       | VEHICULAR ENTRANCE | JERSEY BARRIER               |



# DUPONT - DAVENPORT: PEDESTRIAN REALM STRATEGY

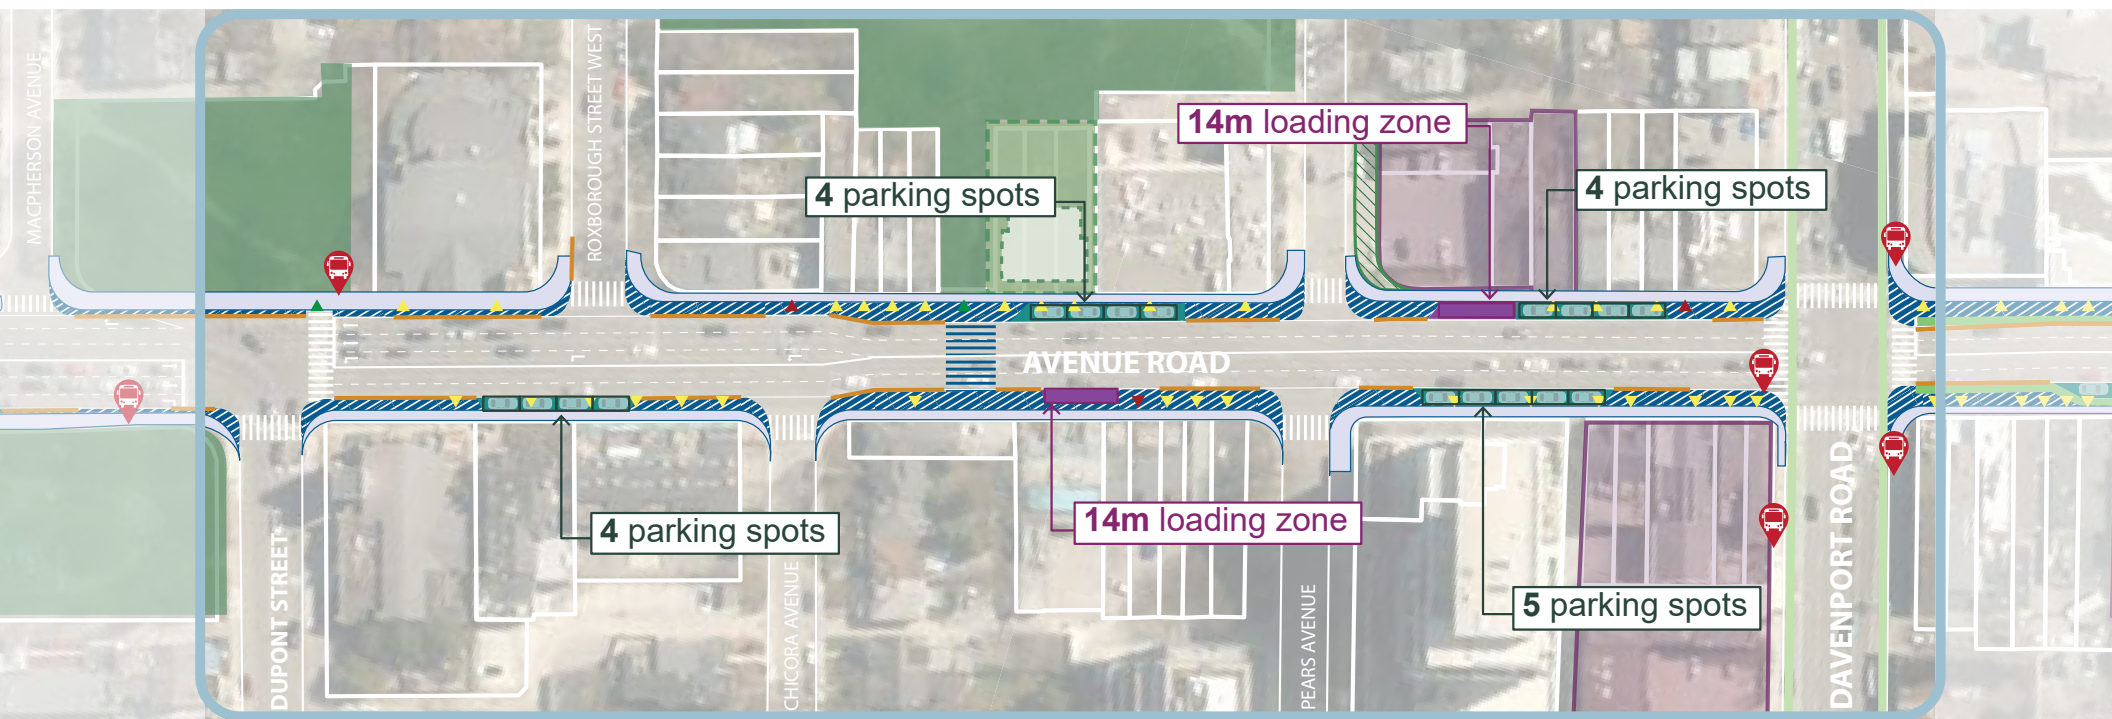

**LEGEND**

- |                           |                    |                              |
|---------------------------|--------------------|------------------------------|
| EXISTING PEDESTRIAN SPACE | EXISTING BIKE LANE | EXTENDED PEDESTRIAN SPACE    |
| EXISTING PARK             | BUS STOP           | PARKING ZONE                 |
| PROPOSED DEVELOPMENT      | BUILDING ENTRANCE  | LOADING ZONE                 |
| PARK DEVELOPMENT *        | PARK ENTRANCE      | PROPOSED PEDESTRIAN CROSSING |
| PROPOSED PARK SPACE       | VEHICULAR ENTRANCE | JERSEY BARRIER               |