


Proposed Mixed Use Development
HYDE PARK, LEASIDE
943 - 963 EGLINTON AVENUE EAST

Toronto

Ontario

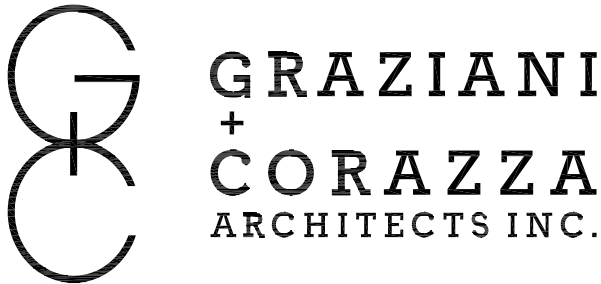

8400 Jane Street, Building D-Suite 300 Concord, ON L4K 4L8
T. 905.795.2601 F. 905.795.2844 www.gc-architects.com

PROJECT STATISTICS
JOB No: 1130.13
DATE: MAY.06, 2024

01. SITE

	Gross
	Less Road Widening
	Net Development Site
	Green / POPs

02. G.F.A (m2)

	Residential	Non-Residential	Total
1990	100	100	200
2000	100	100	200
03. FSI

	Gross
	Net

04. SETBACKS (m)*

	North
	East
	South
	West

05. UNIT BREAKDOWN**

Residential Units****
Total

06. PARKING

	Residential
	Non-Residential / Visitor
	Total

07. BIKE PARKING

Residential (Long Term)
Non-Residential (Long Term)
Residential (Short Term)
Non-Residential (Short Term)
Total

08. LOADING

Type B
Type G
Total

09. AMENITY (m2)

Indoor Amenity
Outdoor Amenity
Total

10. BUILDING HEIGHT (m)

Notes:

* setbacks to main building face

** actual unit count may vary depending on market demand

*** Townhouse units included in unit count

**** MPH excludes elevator overrun subject to final ZBL

	Block 01		Block 02		
Required	Proposed - Building A	Proposed - Building B	Proposed - Building C	Proposed - Building D	TOTAL SITE

					m2	ha	ft2	ac
					27335	2.73	294232	6.75
					4243	0.42	45672	1.04
					23092	2.31	248560	5.71
	POPs 1 (m2)	645	POPs 2 (m2)	660	POPs 3 (m2)	928		
					2233	0.22	24036	0.55

	20810	27497	21713	31781	101801
	1695	2390	1278	0	5363
	22505	29887	22991	31781	107164

					3.92
					4.64

	1 Bed	161	61%	1 Bed	221	60%	1 Bed	174	63%	1 Bed	246	62%	1 Bed	802	61%
	2 Bed	64	24%	2 Bed	108	29%	2 Bed	63	23%	2 Bed	83	21%	2 Bed	318	24%
	3 Bed	41	15%	3 Bed	41	11%	3 Bed	41	15%	3 Bed	65	16%	3 Bed	188	14%
		266	100%		370	100%		278	100%		394	100%		1308	100%

Ratio	# of Units				
0.5	1308	654	318	336	654
0.1	1308	130	63	67	130
		784	381	403	784

Ratio	# of Units/100m2				
0.9	1308	1178	573		1178
0.2	54	11	8		11
0.1	1308	131	64		132
0.3+3	54	20	16		23
		1340	661		1344

	1	1	1	0	3
	0	1	0	1	2
	1	2	1	1	5

Ratio	# of Units						
2	1308	2616	532	740	556	788	2616
2	1308	2616	532	740	556	788	2616
		5232	1064	1480	1112	1576	5232

	63.30 + 6.0m MPH****	18 sty	94.00 + 6.0m MPH****	28 sty	57.70 + 6.0m MPH****	16 sty	82.00 + 6.0m MPH****	24 sty	
--	----------------------	--------	----------------------	--------	----------------------	--------	----------------------	--------	--



SITE PLAN


Hyde Park GP Inc. Hyde Park, Leaside 1130.13 May. 6, 2024


CONFIDENTIAL & WITHOUT PREJUDICE

PAGE 3



1: 800

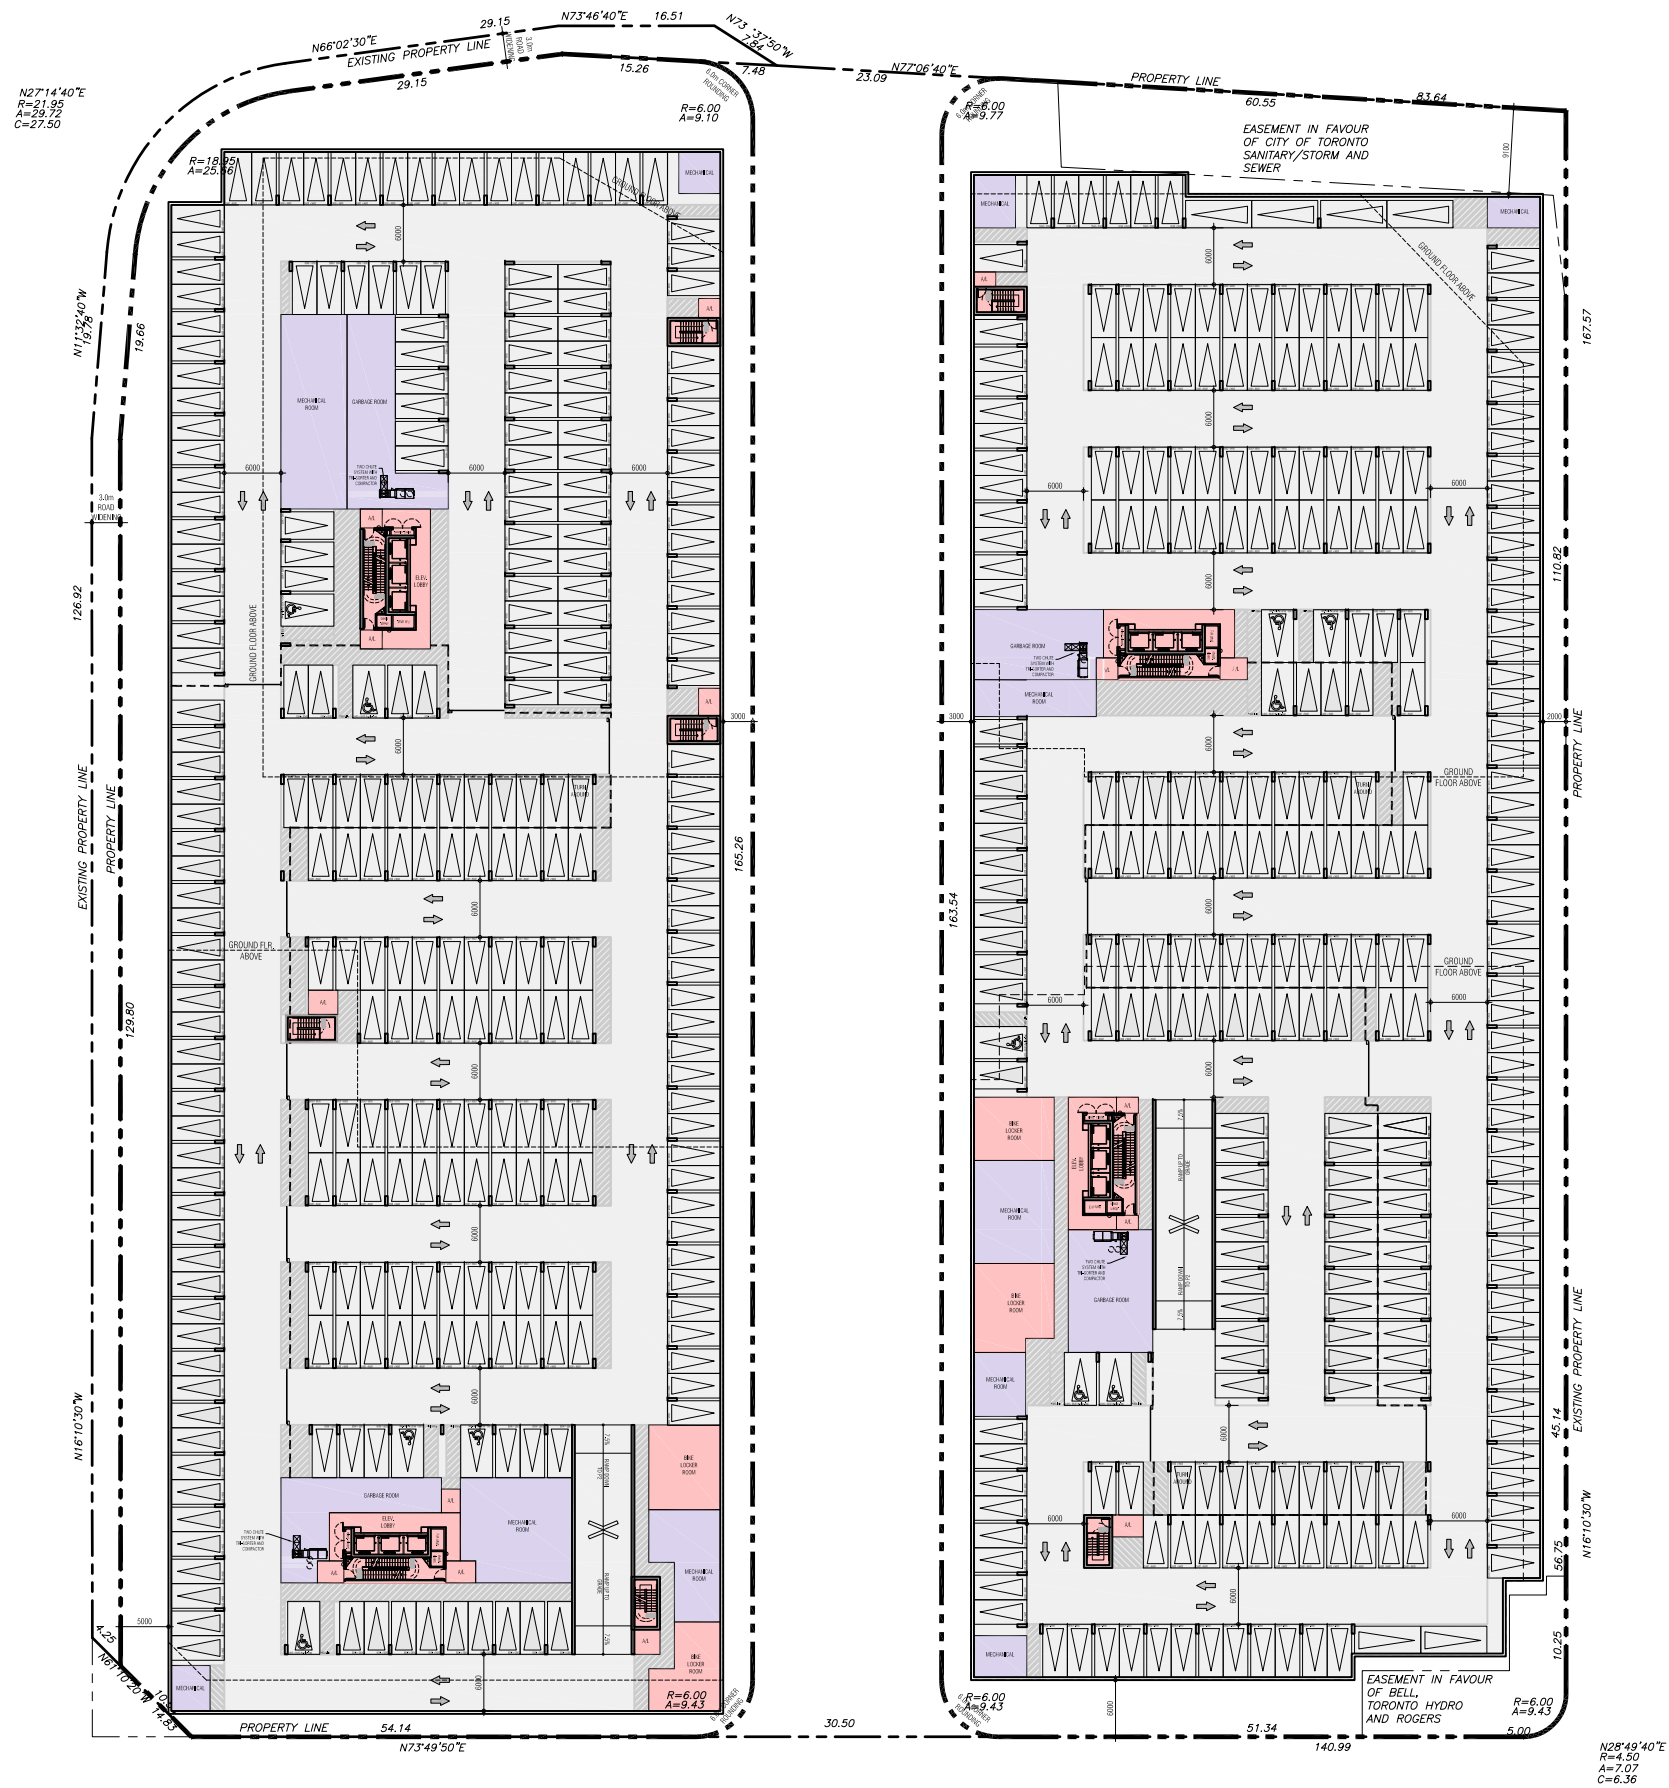

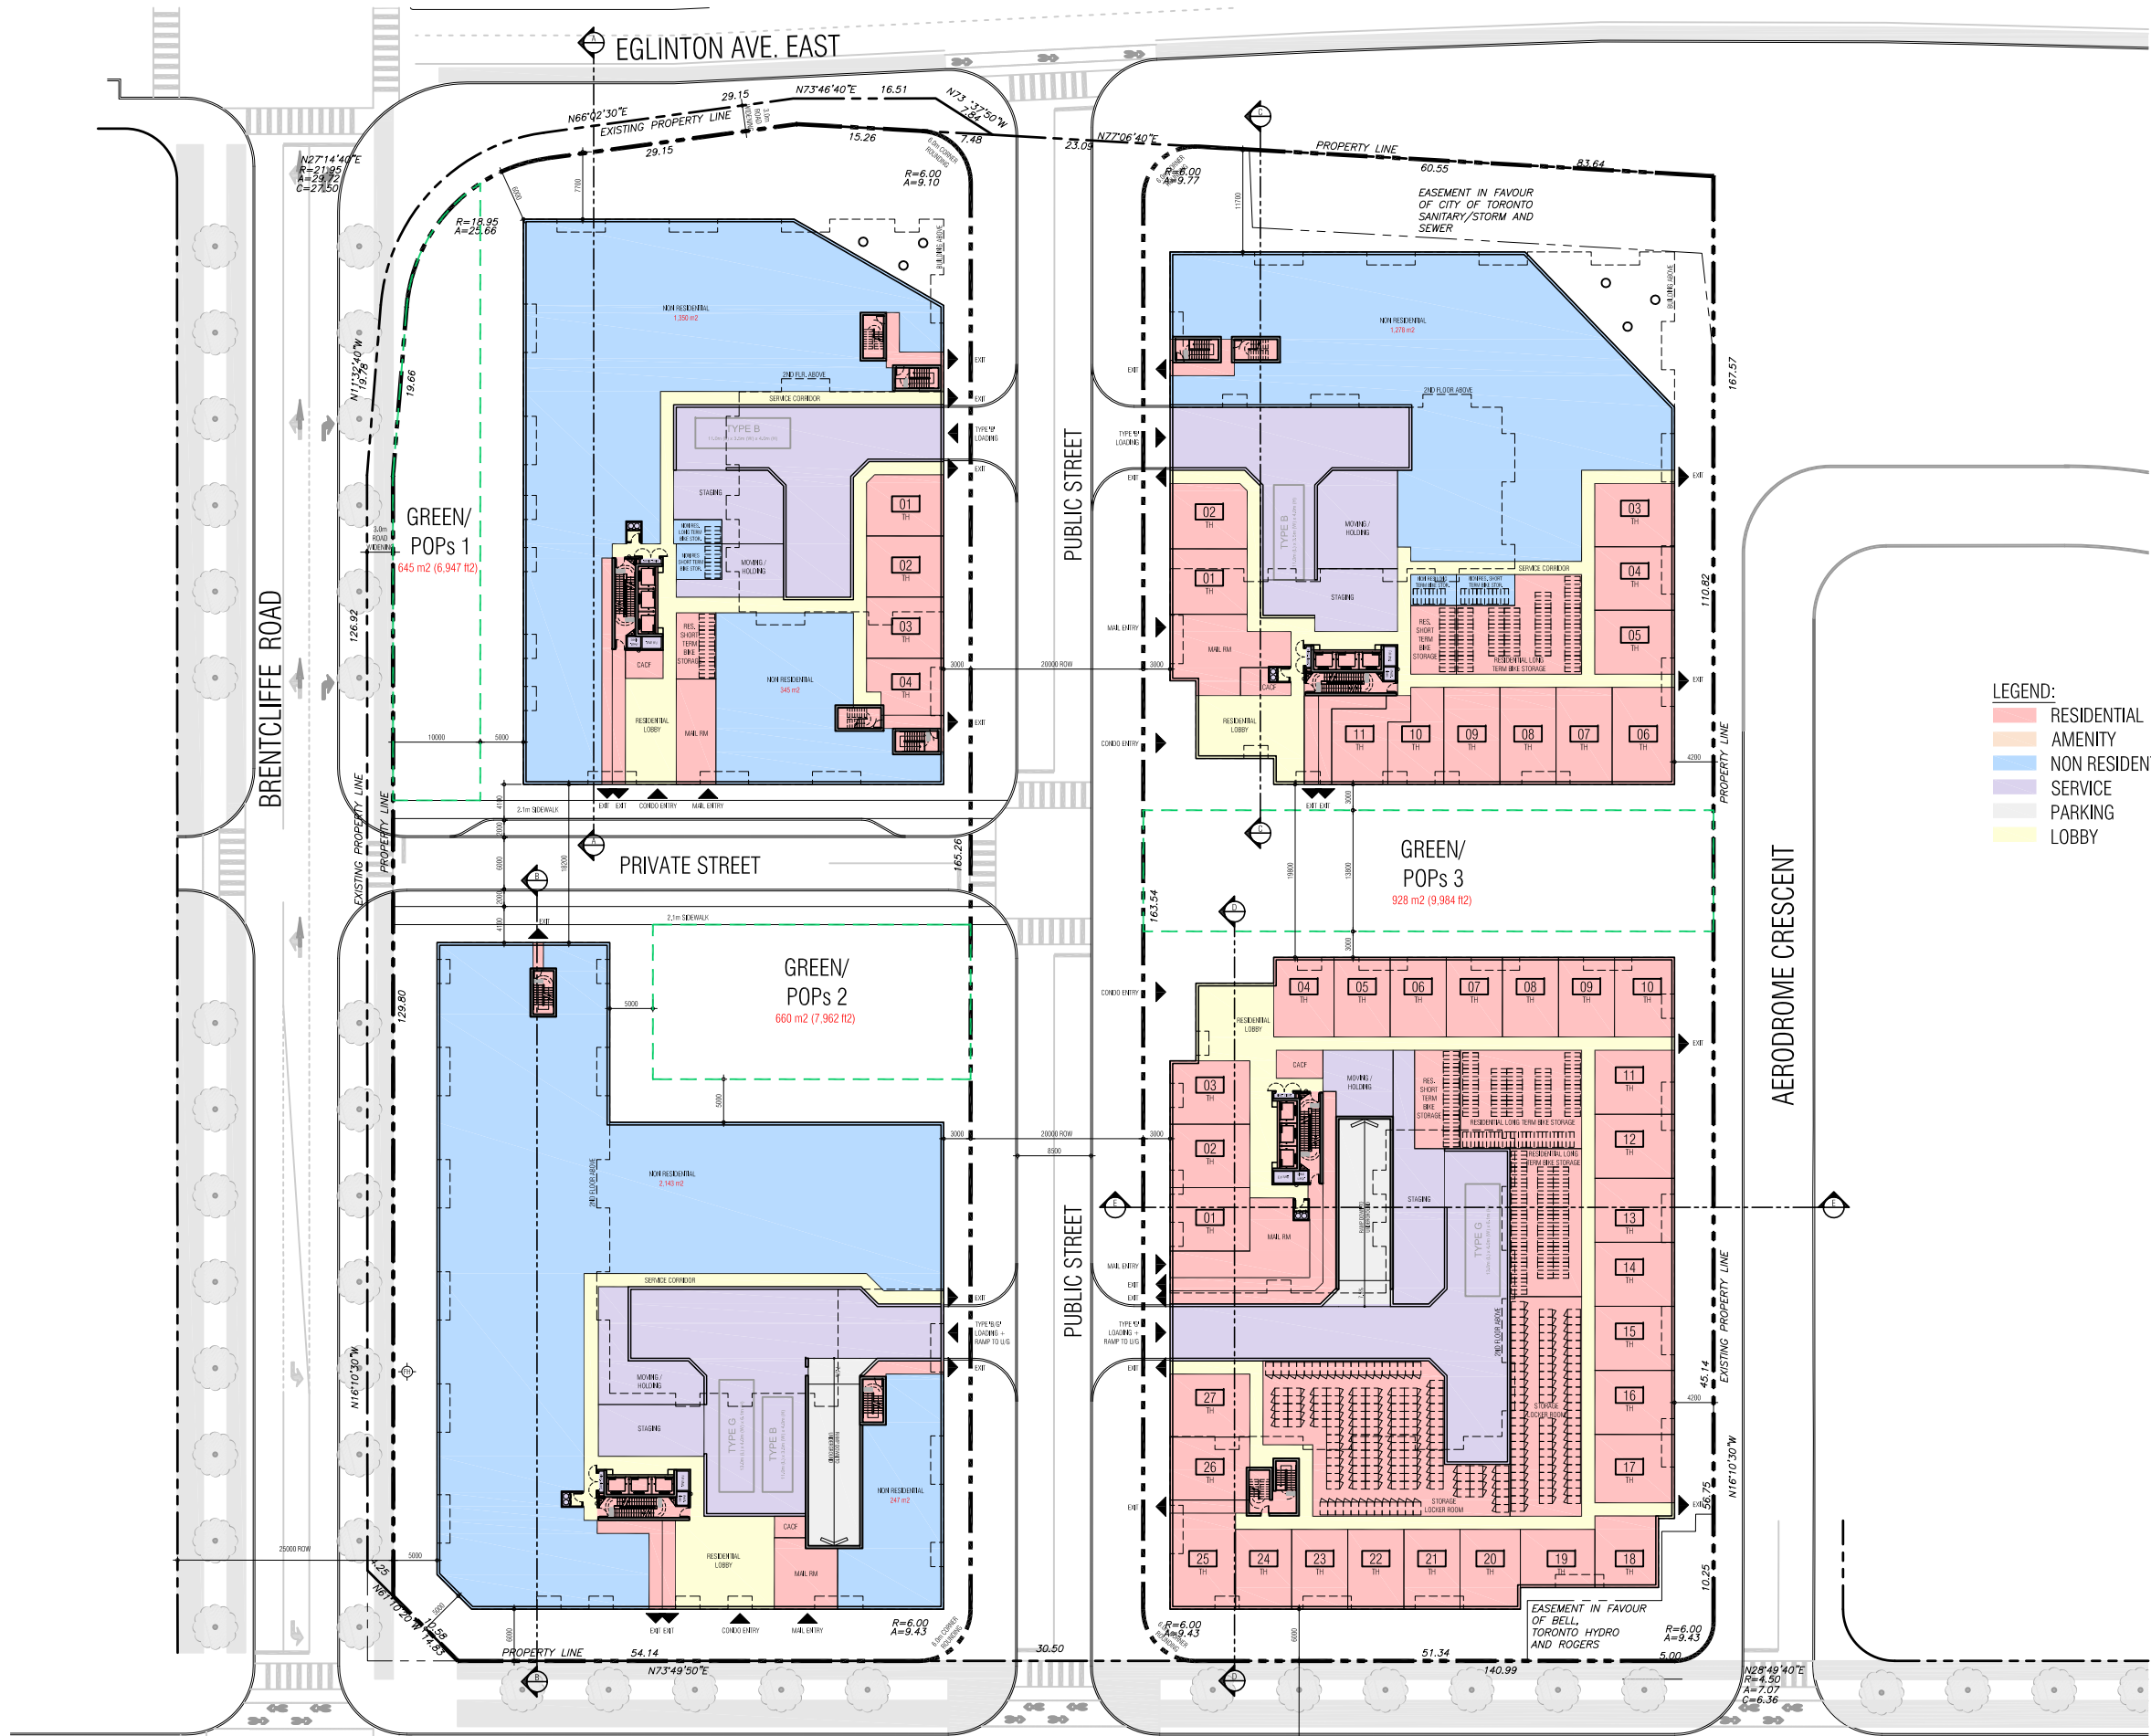


- LEGEND:
- RESIDENTIAL
 - AMENITY
 - NON RESIDENTIAL
 - SERVICE
 - PARKING
 - LOBBY

GROUND FLOOR PLAN

Hyde Park GP Inc. Hyde Park, Leaside 1130.13 May. 6, 2024

CONFIDENTIAL & WITHOUT PREJUDICE



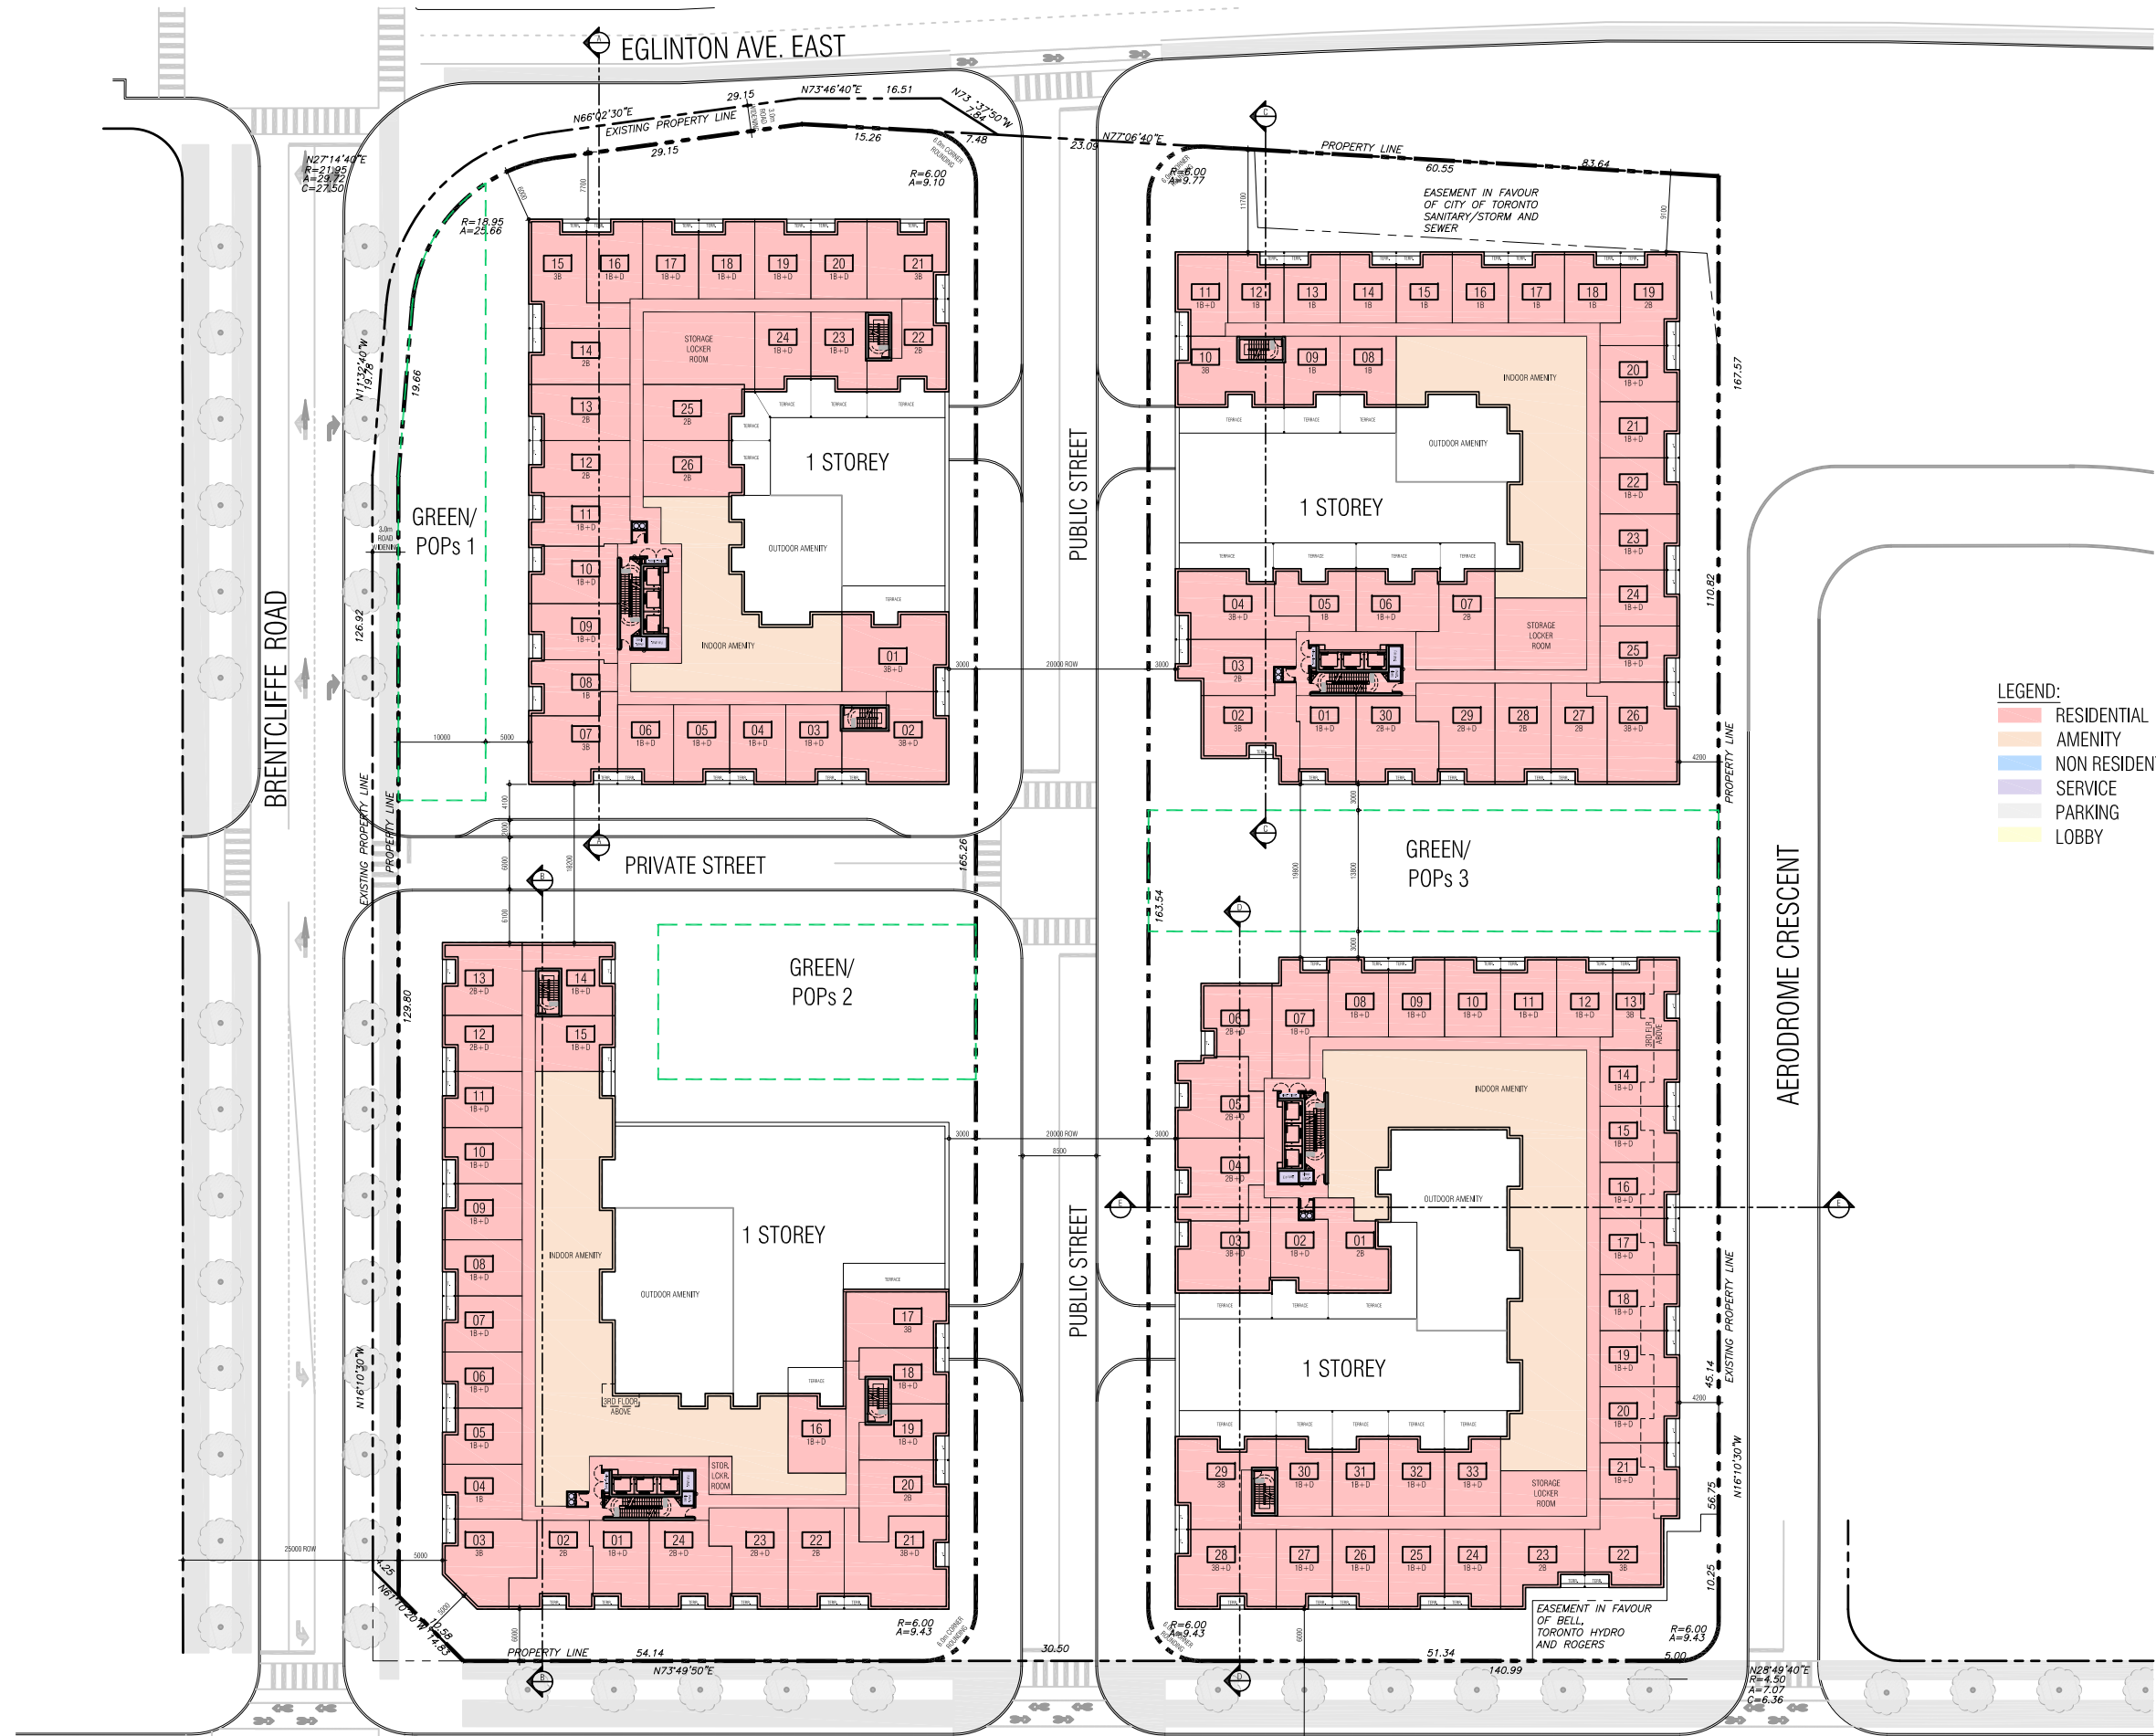

2ND FLOOR PLAN


Hyde Park GP Inc. Hyde Park, Leaside 1130.13 May. 6, 2024

CONFIDENTIAL & WITHOUT PREJUDICE

PAGE 6



1: 800

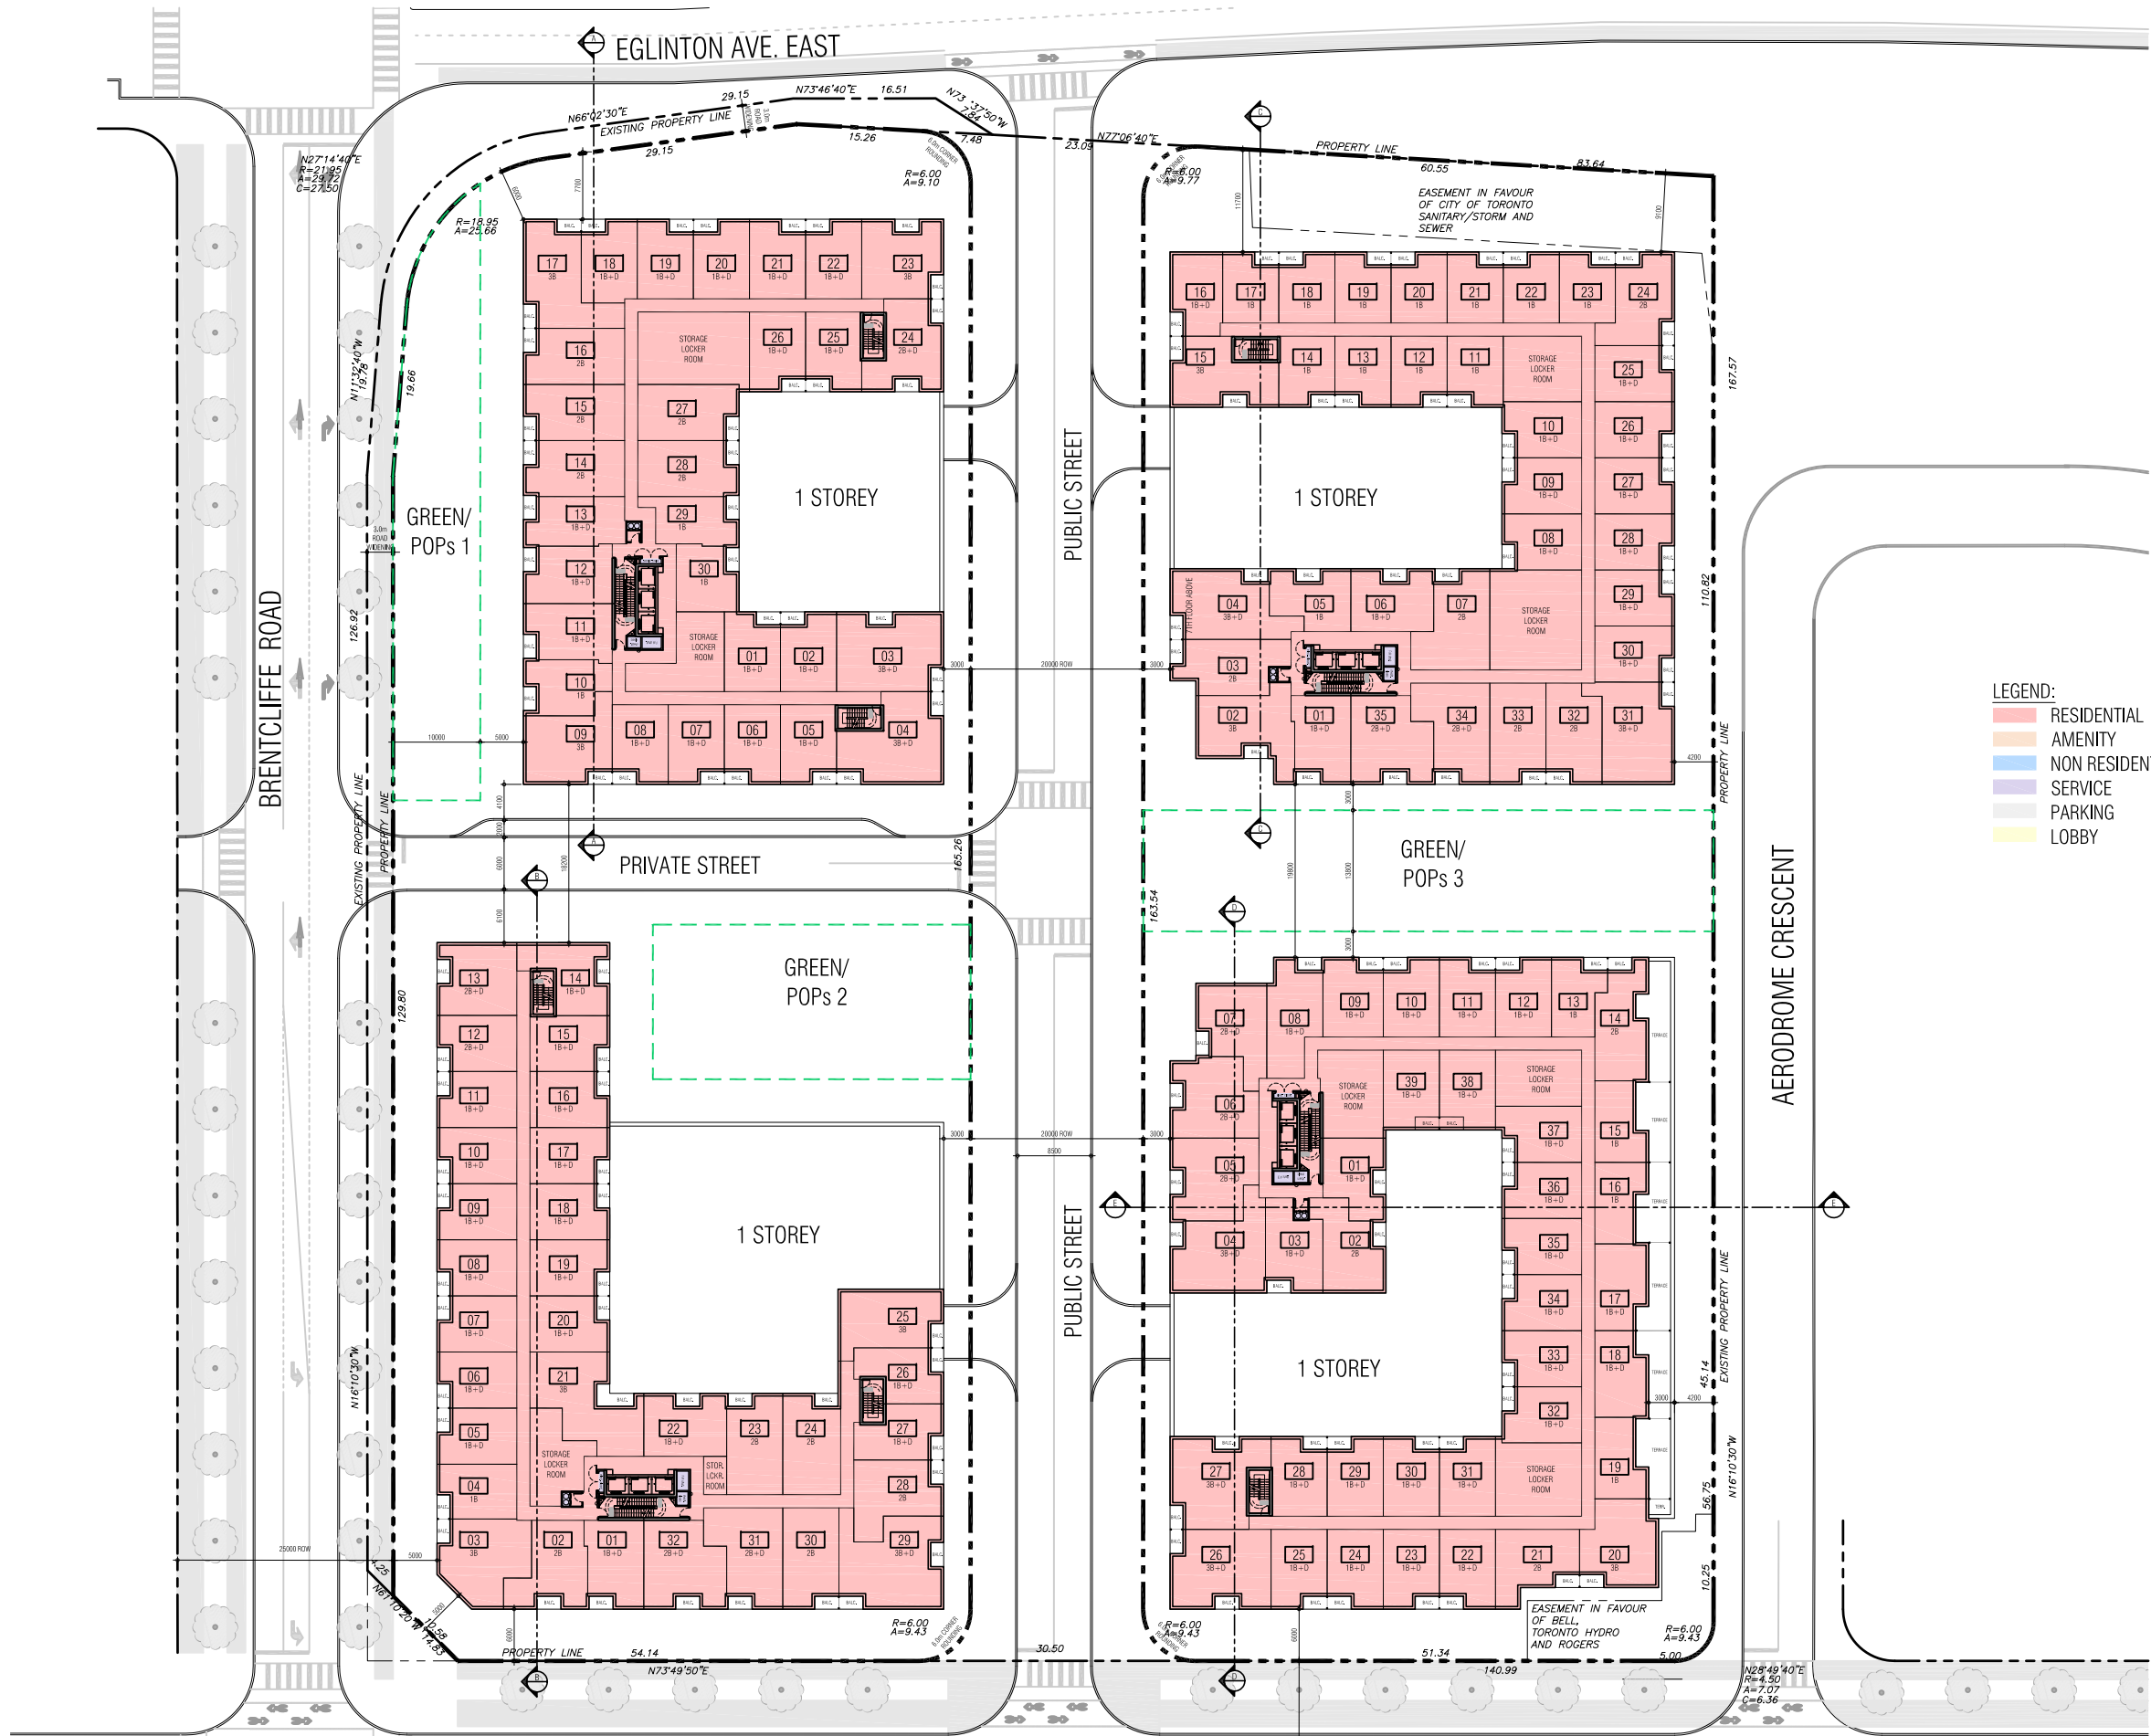

3RD FLOOR PLAN


Hyde Park GP Inc. Hyde Park, Leaside 1130.13 May. 6, 2024

CONFIDENTIAL & WITHOUT PREJUDICE



1: 800



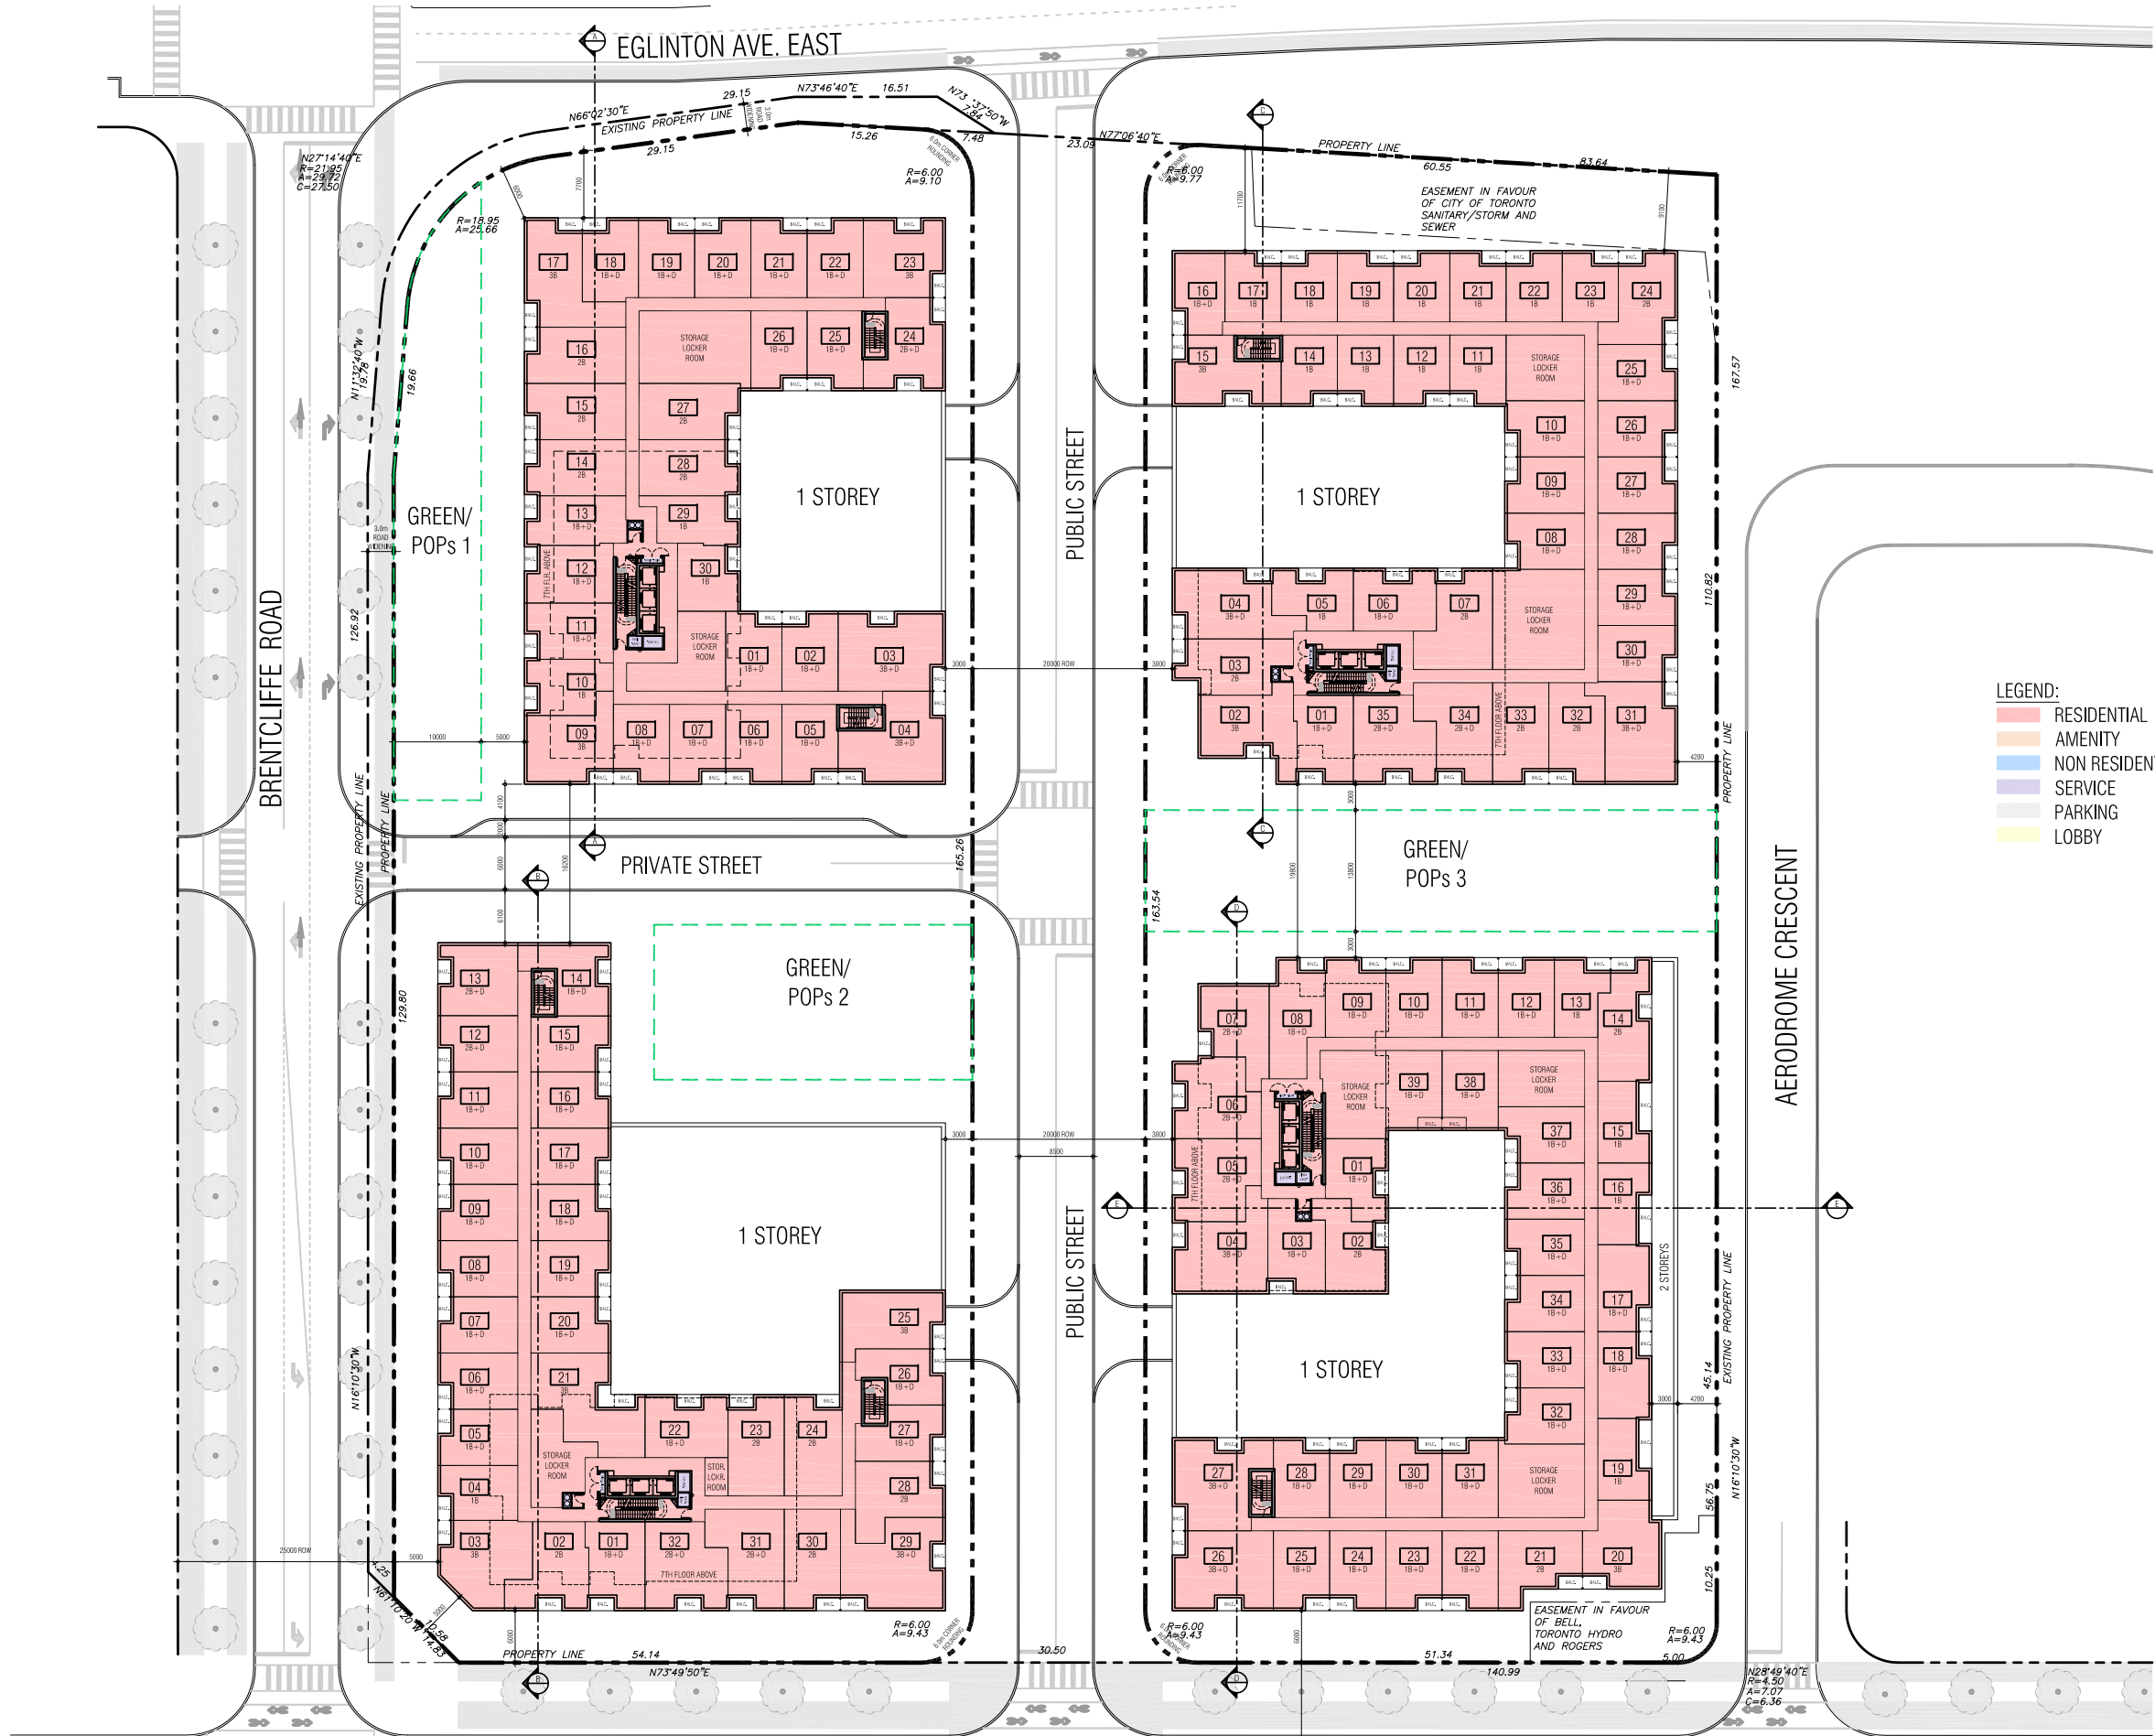


4TH-6TH FLOOR PLAN

Hyde Park GP Inc. Hyde Park, Leaside 1130.13 May. 6, 2024

CONFIDENTIAL & WITHOUT PREJUDICE



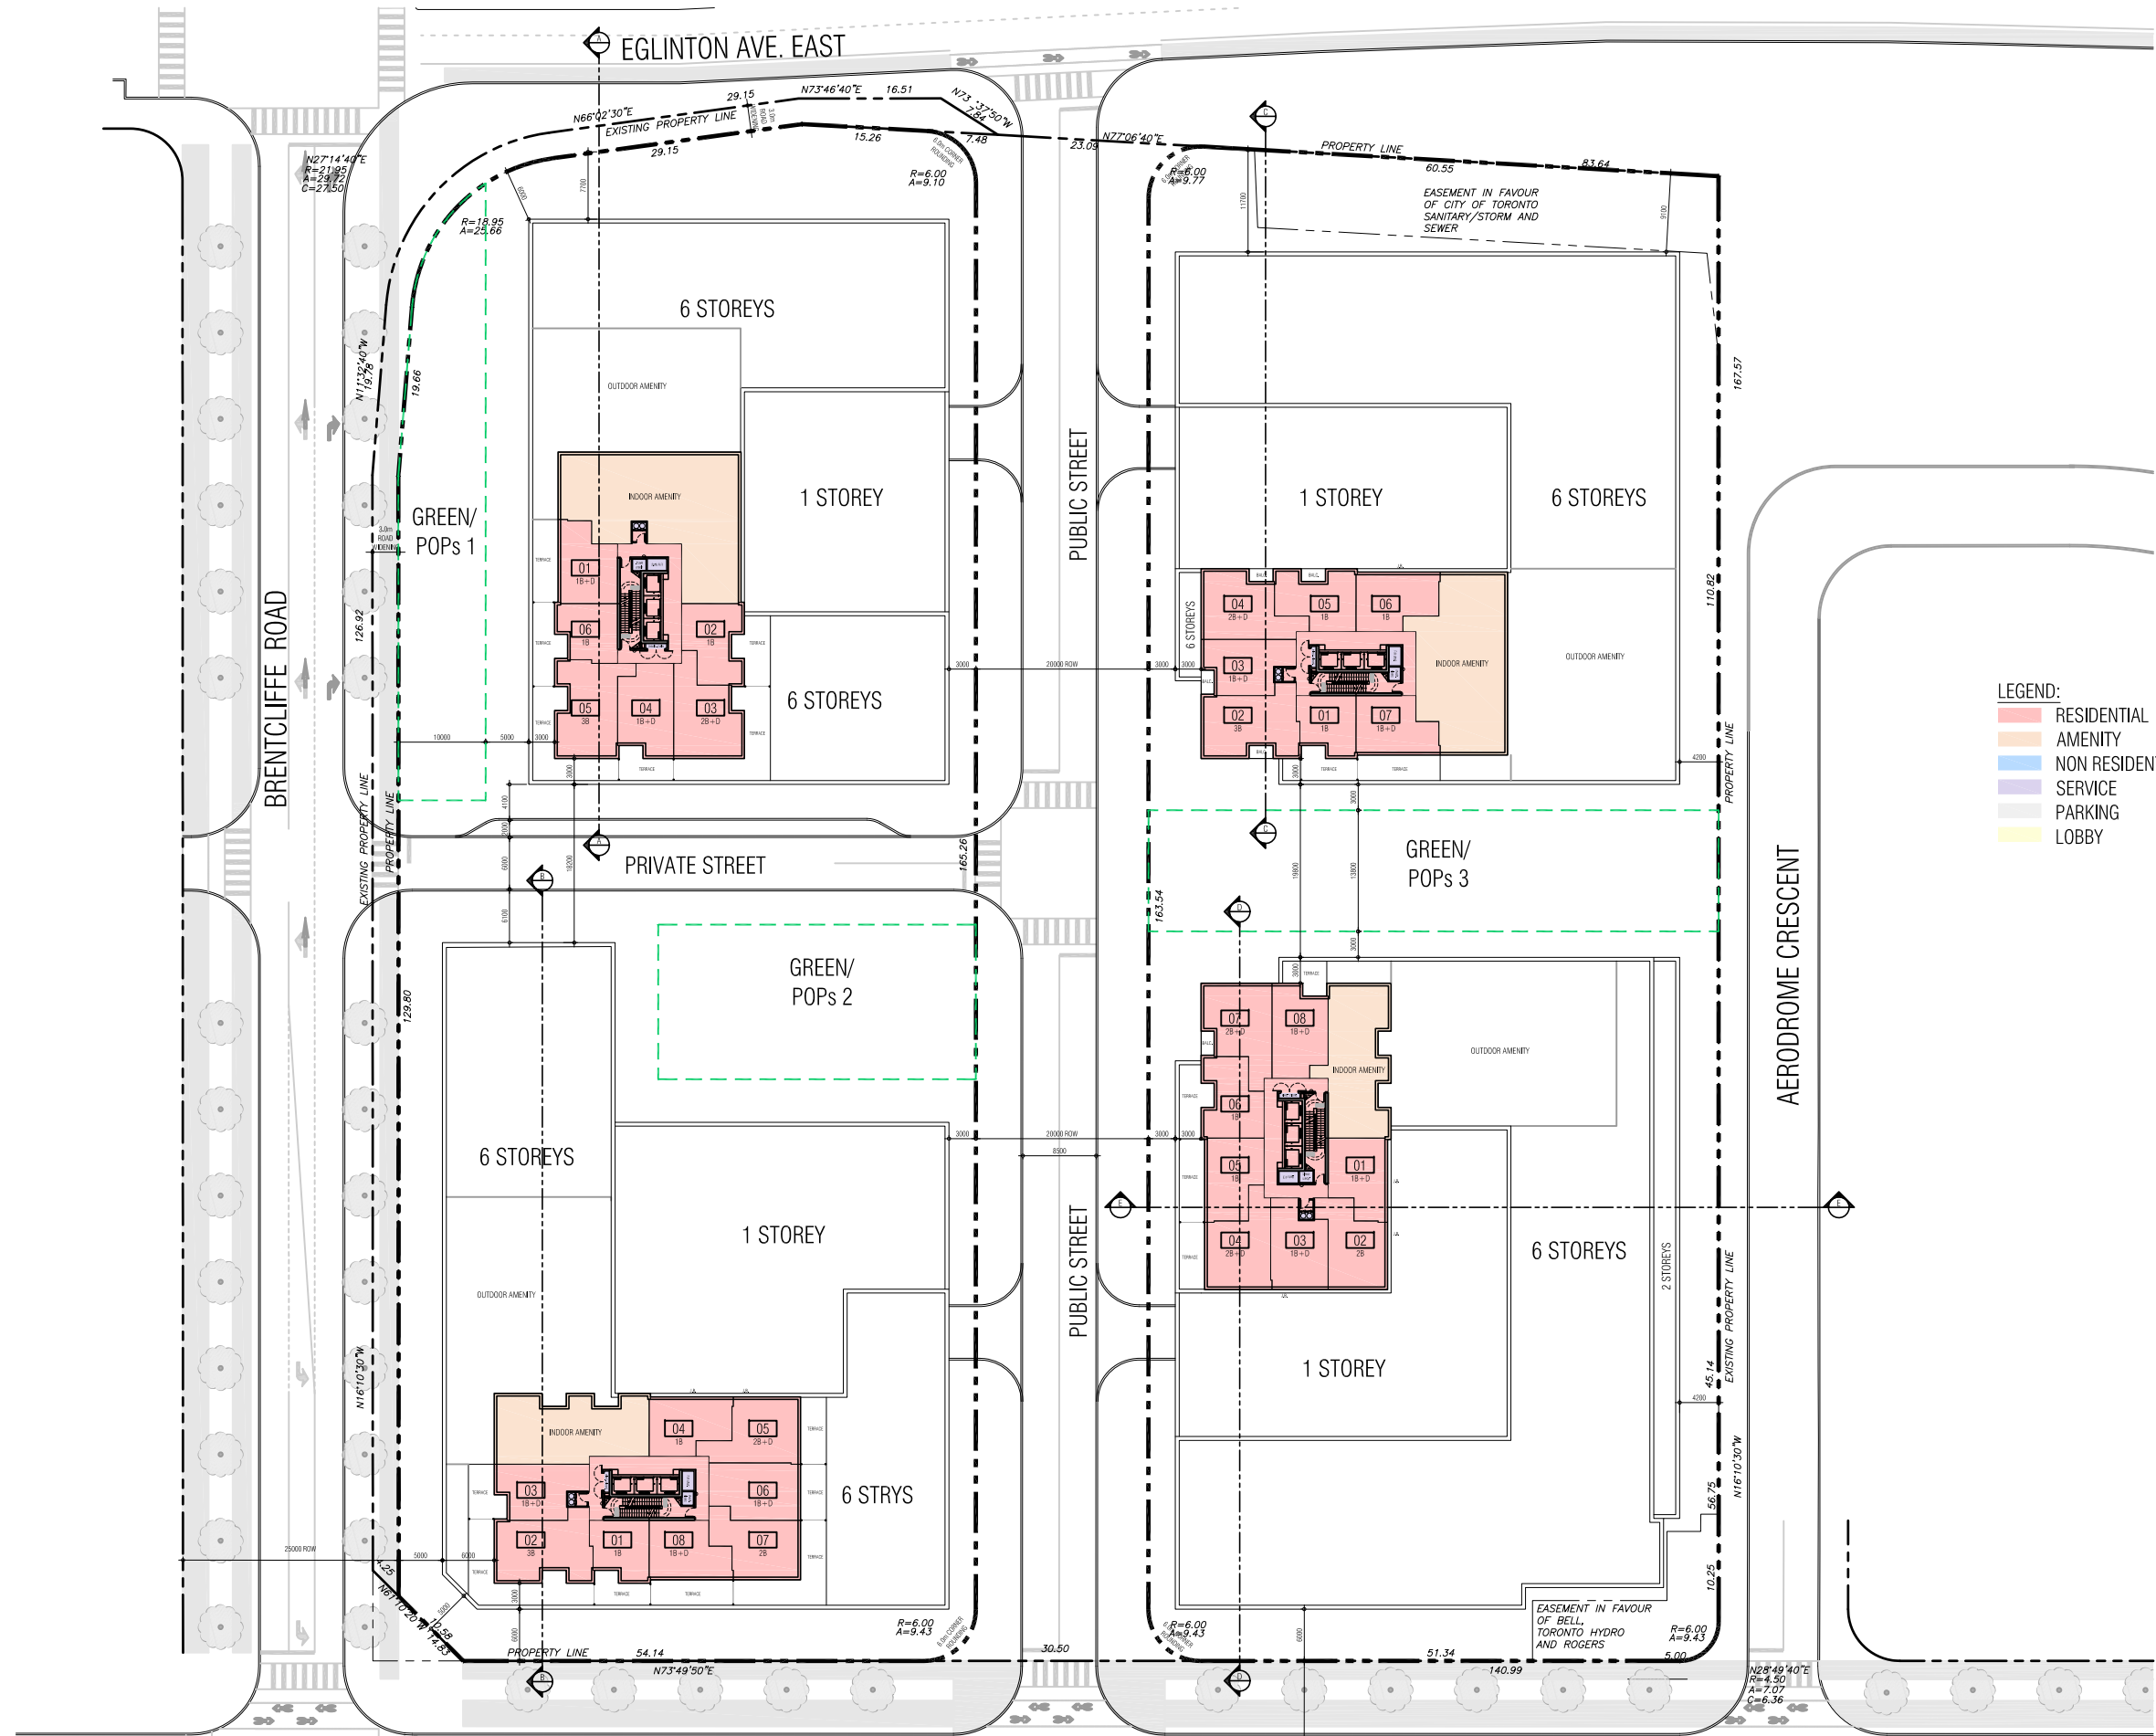

7TH FLOOR PLAN


Hyde Park GP Inc. Hyde Park, Leaside 1130.13 May. 6, 2024

CONFIDENTIAL & WITHOUT PREJUDICE

PAGE 9



1: 800

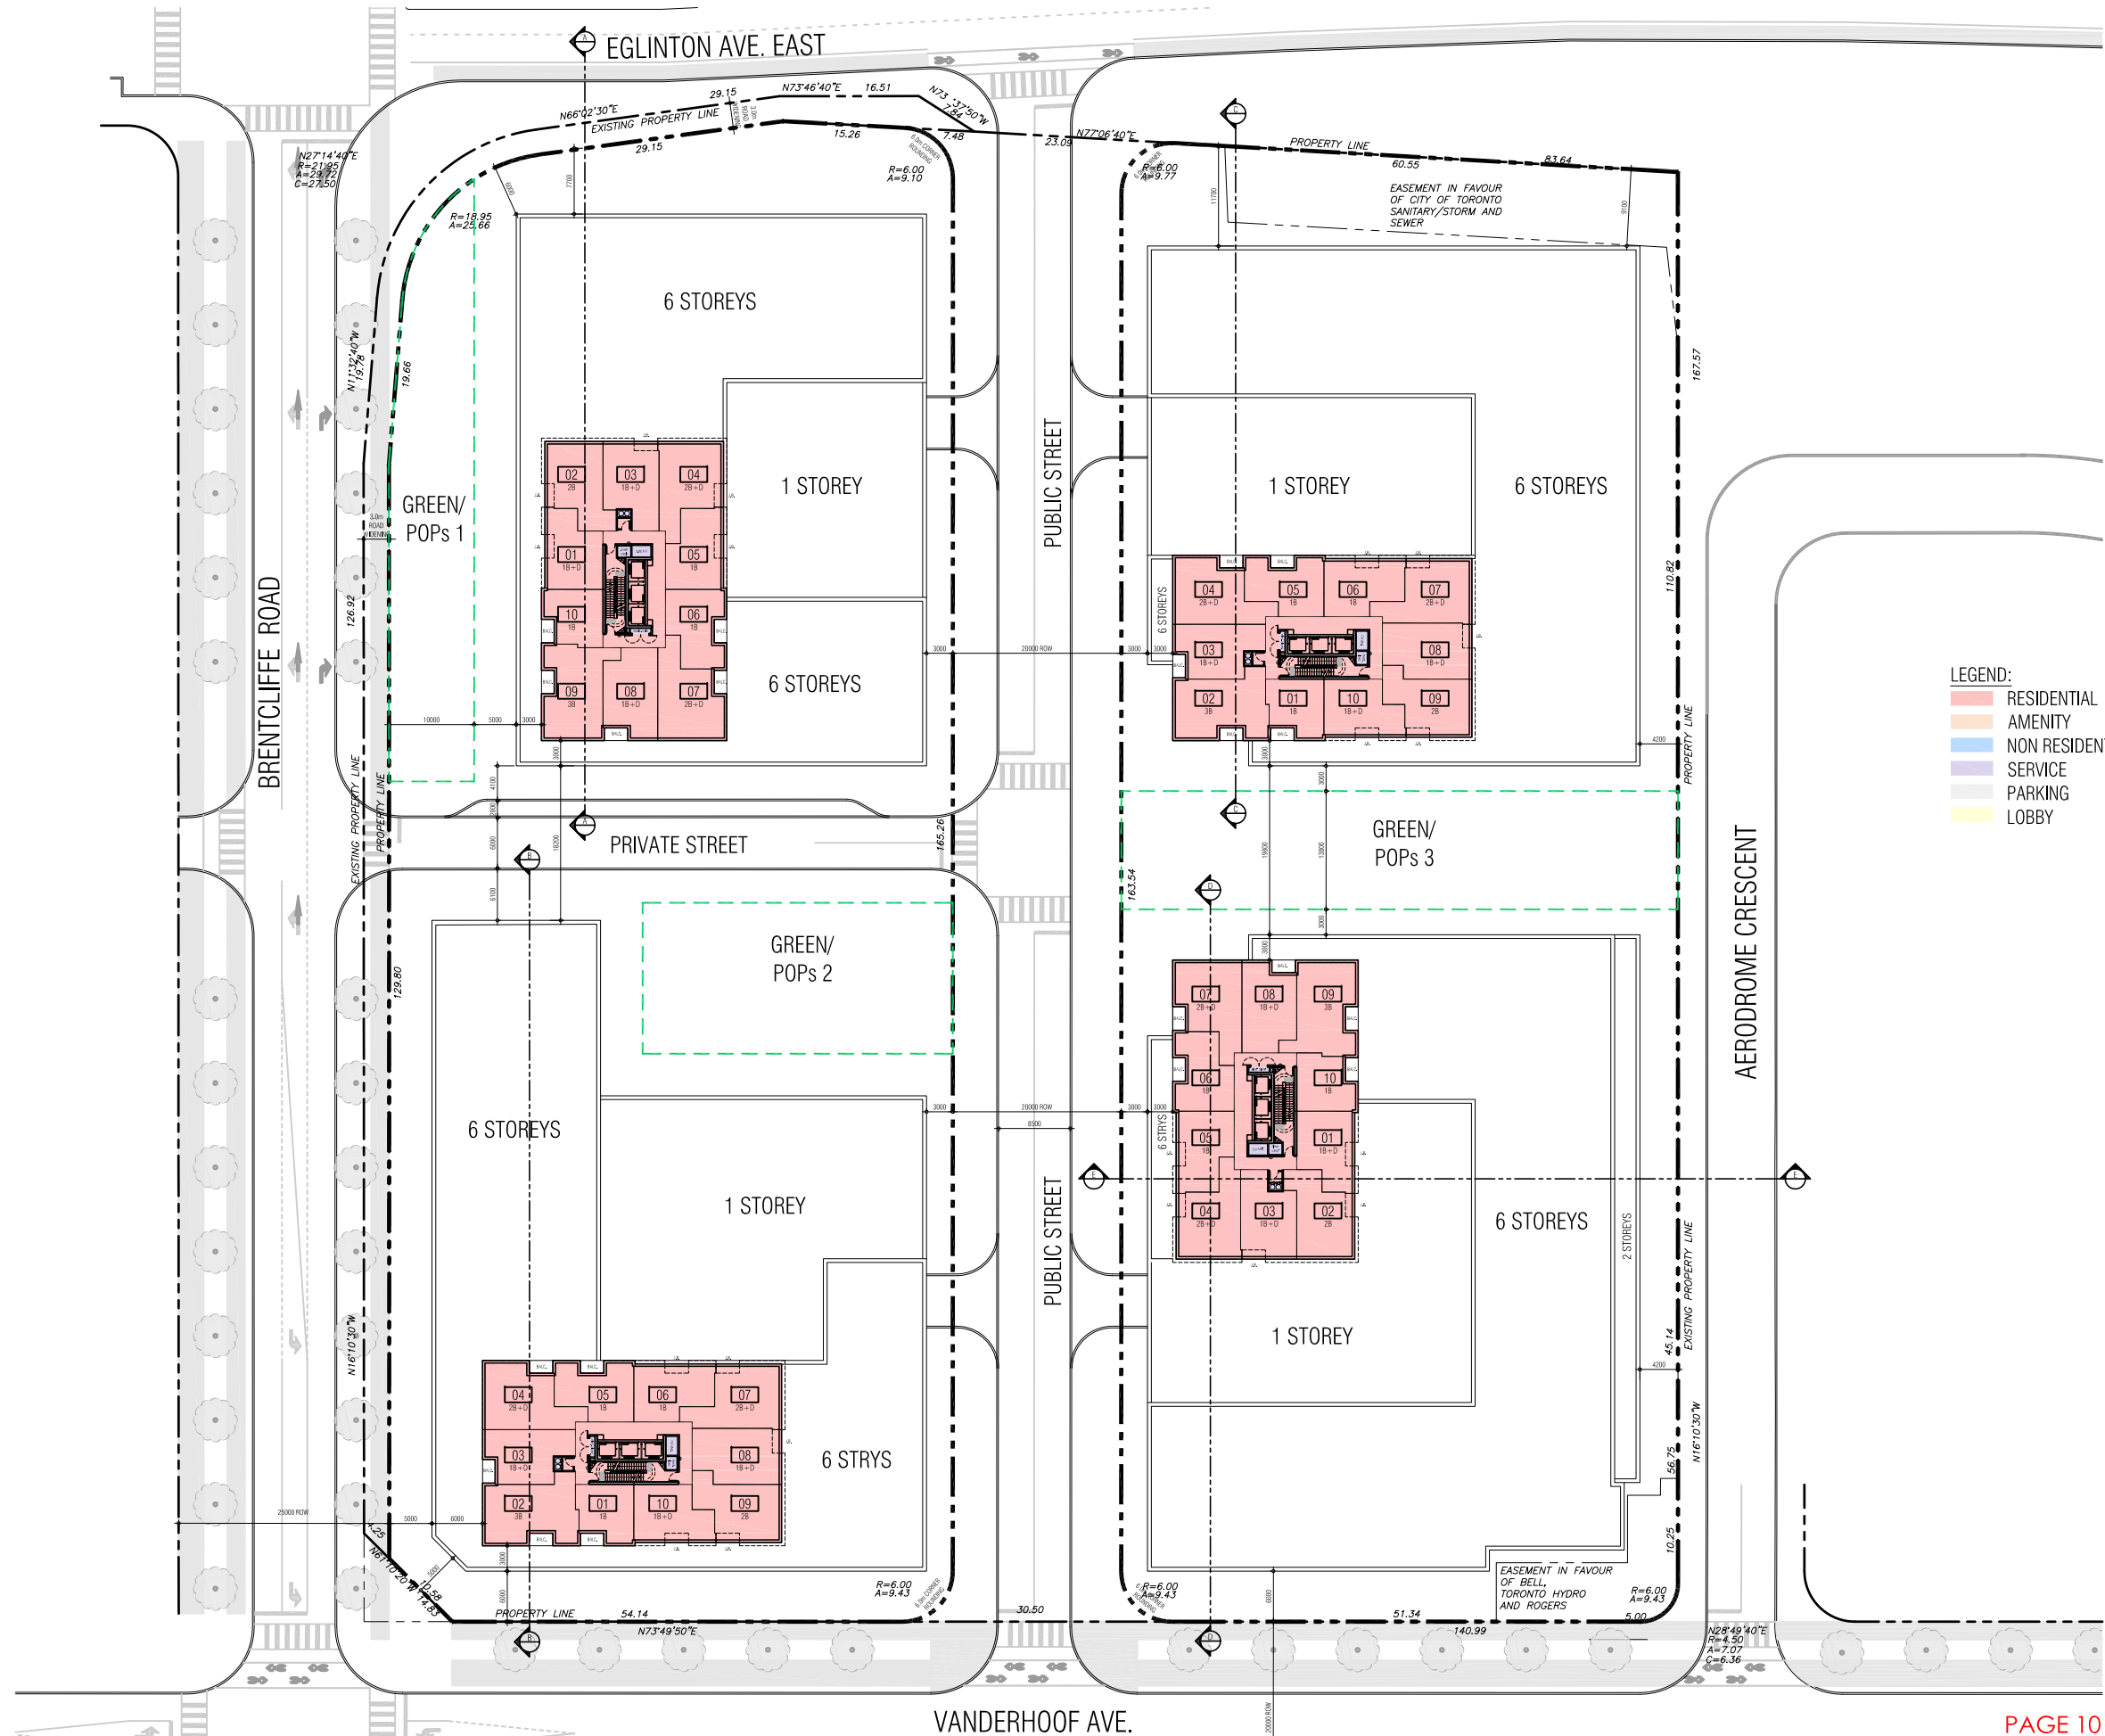


8TH FLOOR PLAN

Hyde Park GP Inc. Hyde Park, Leaside 1130.13 May. 6, 2024

CONFIDENTIAL & WITHOUT PREJUDICE



1: 800

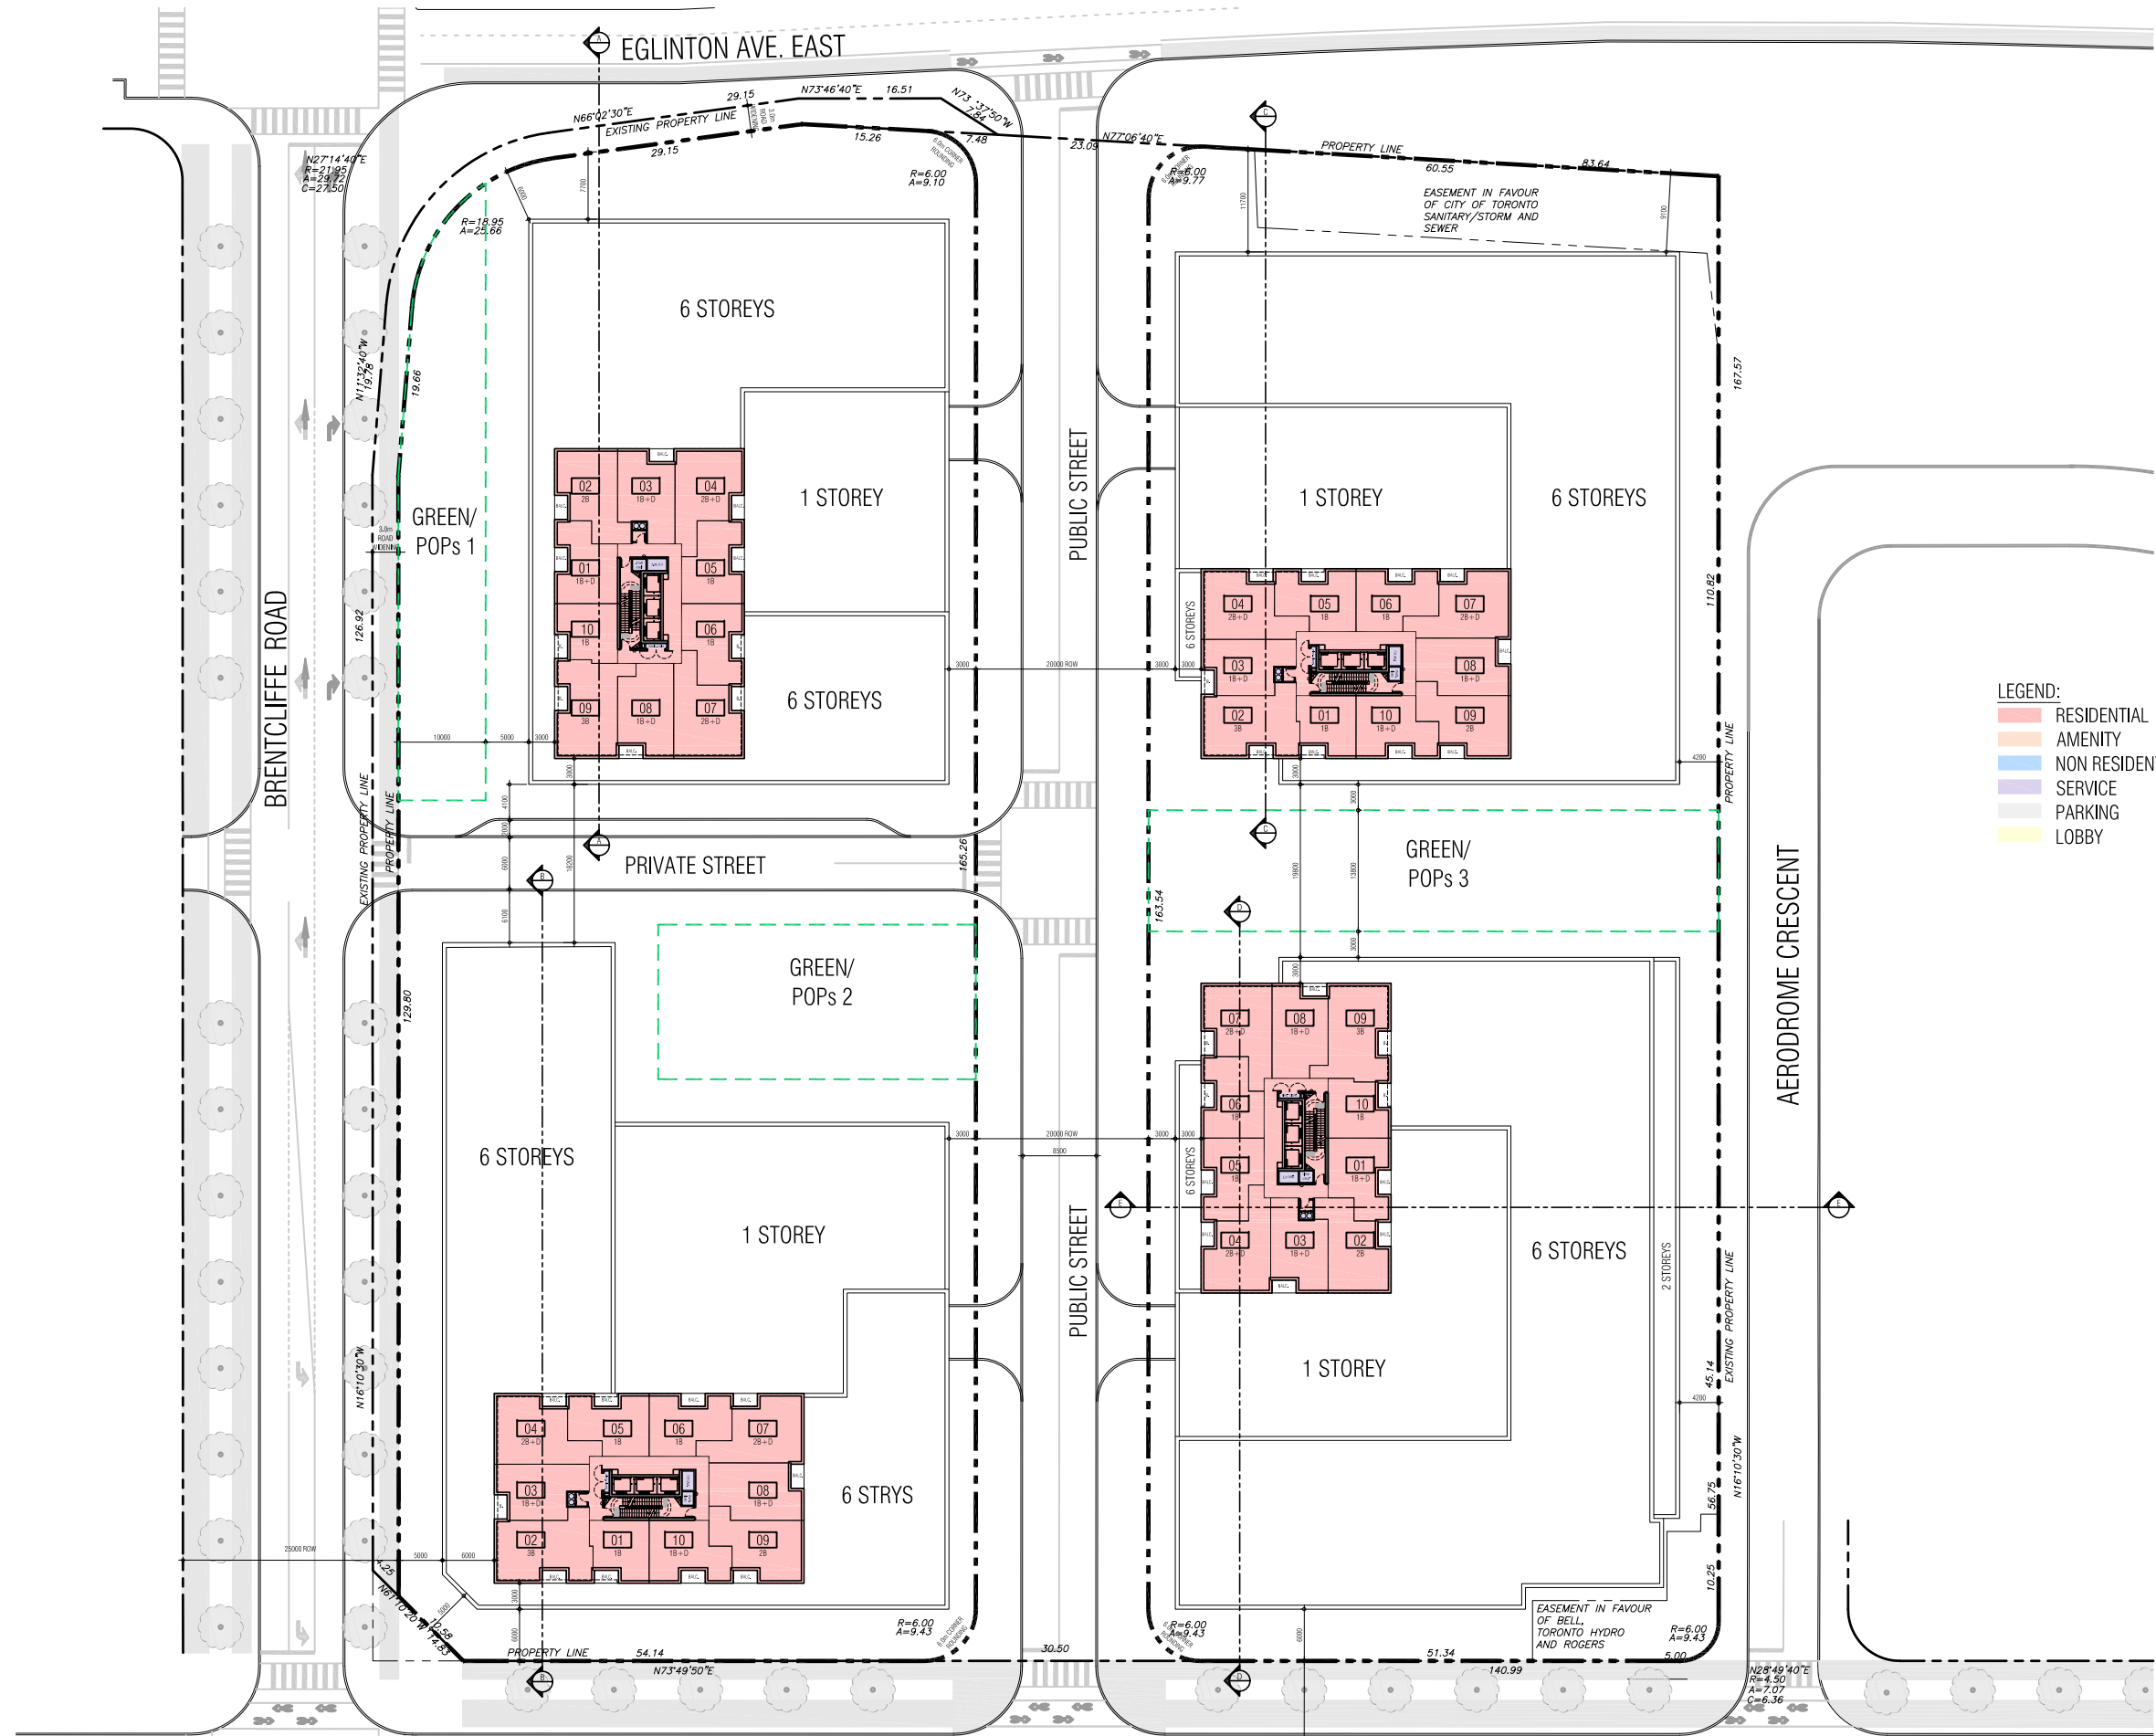

TYPICAL TOWER FLOOR PLATE


Hyde Park GP Inc. Hyde Park, Leaside 1130.13 May. 6, 2024

CONFIDENTIAL & WITHOUT PREJUDICE



1: 800



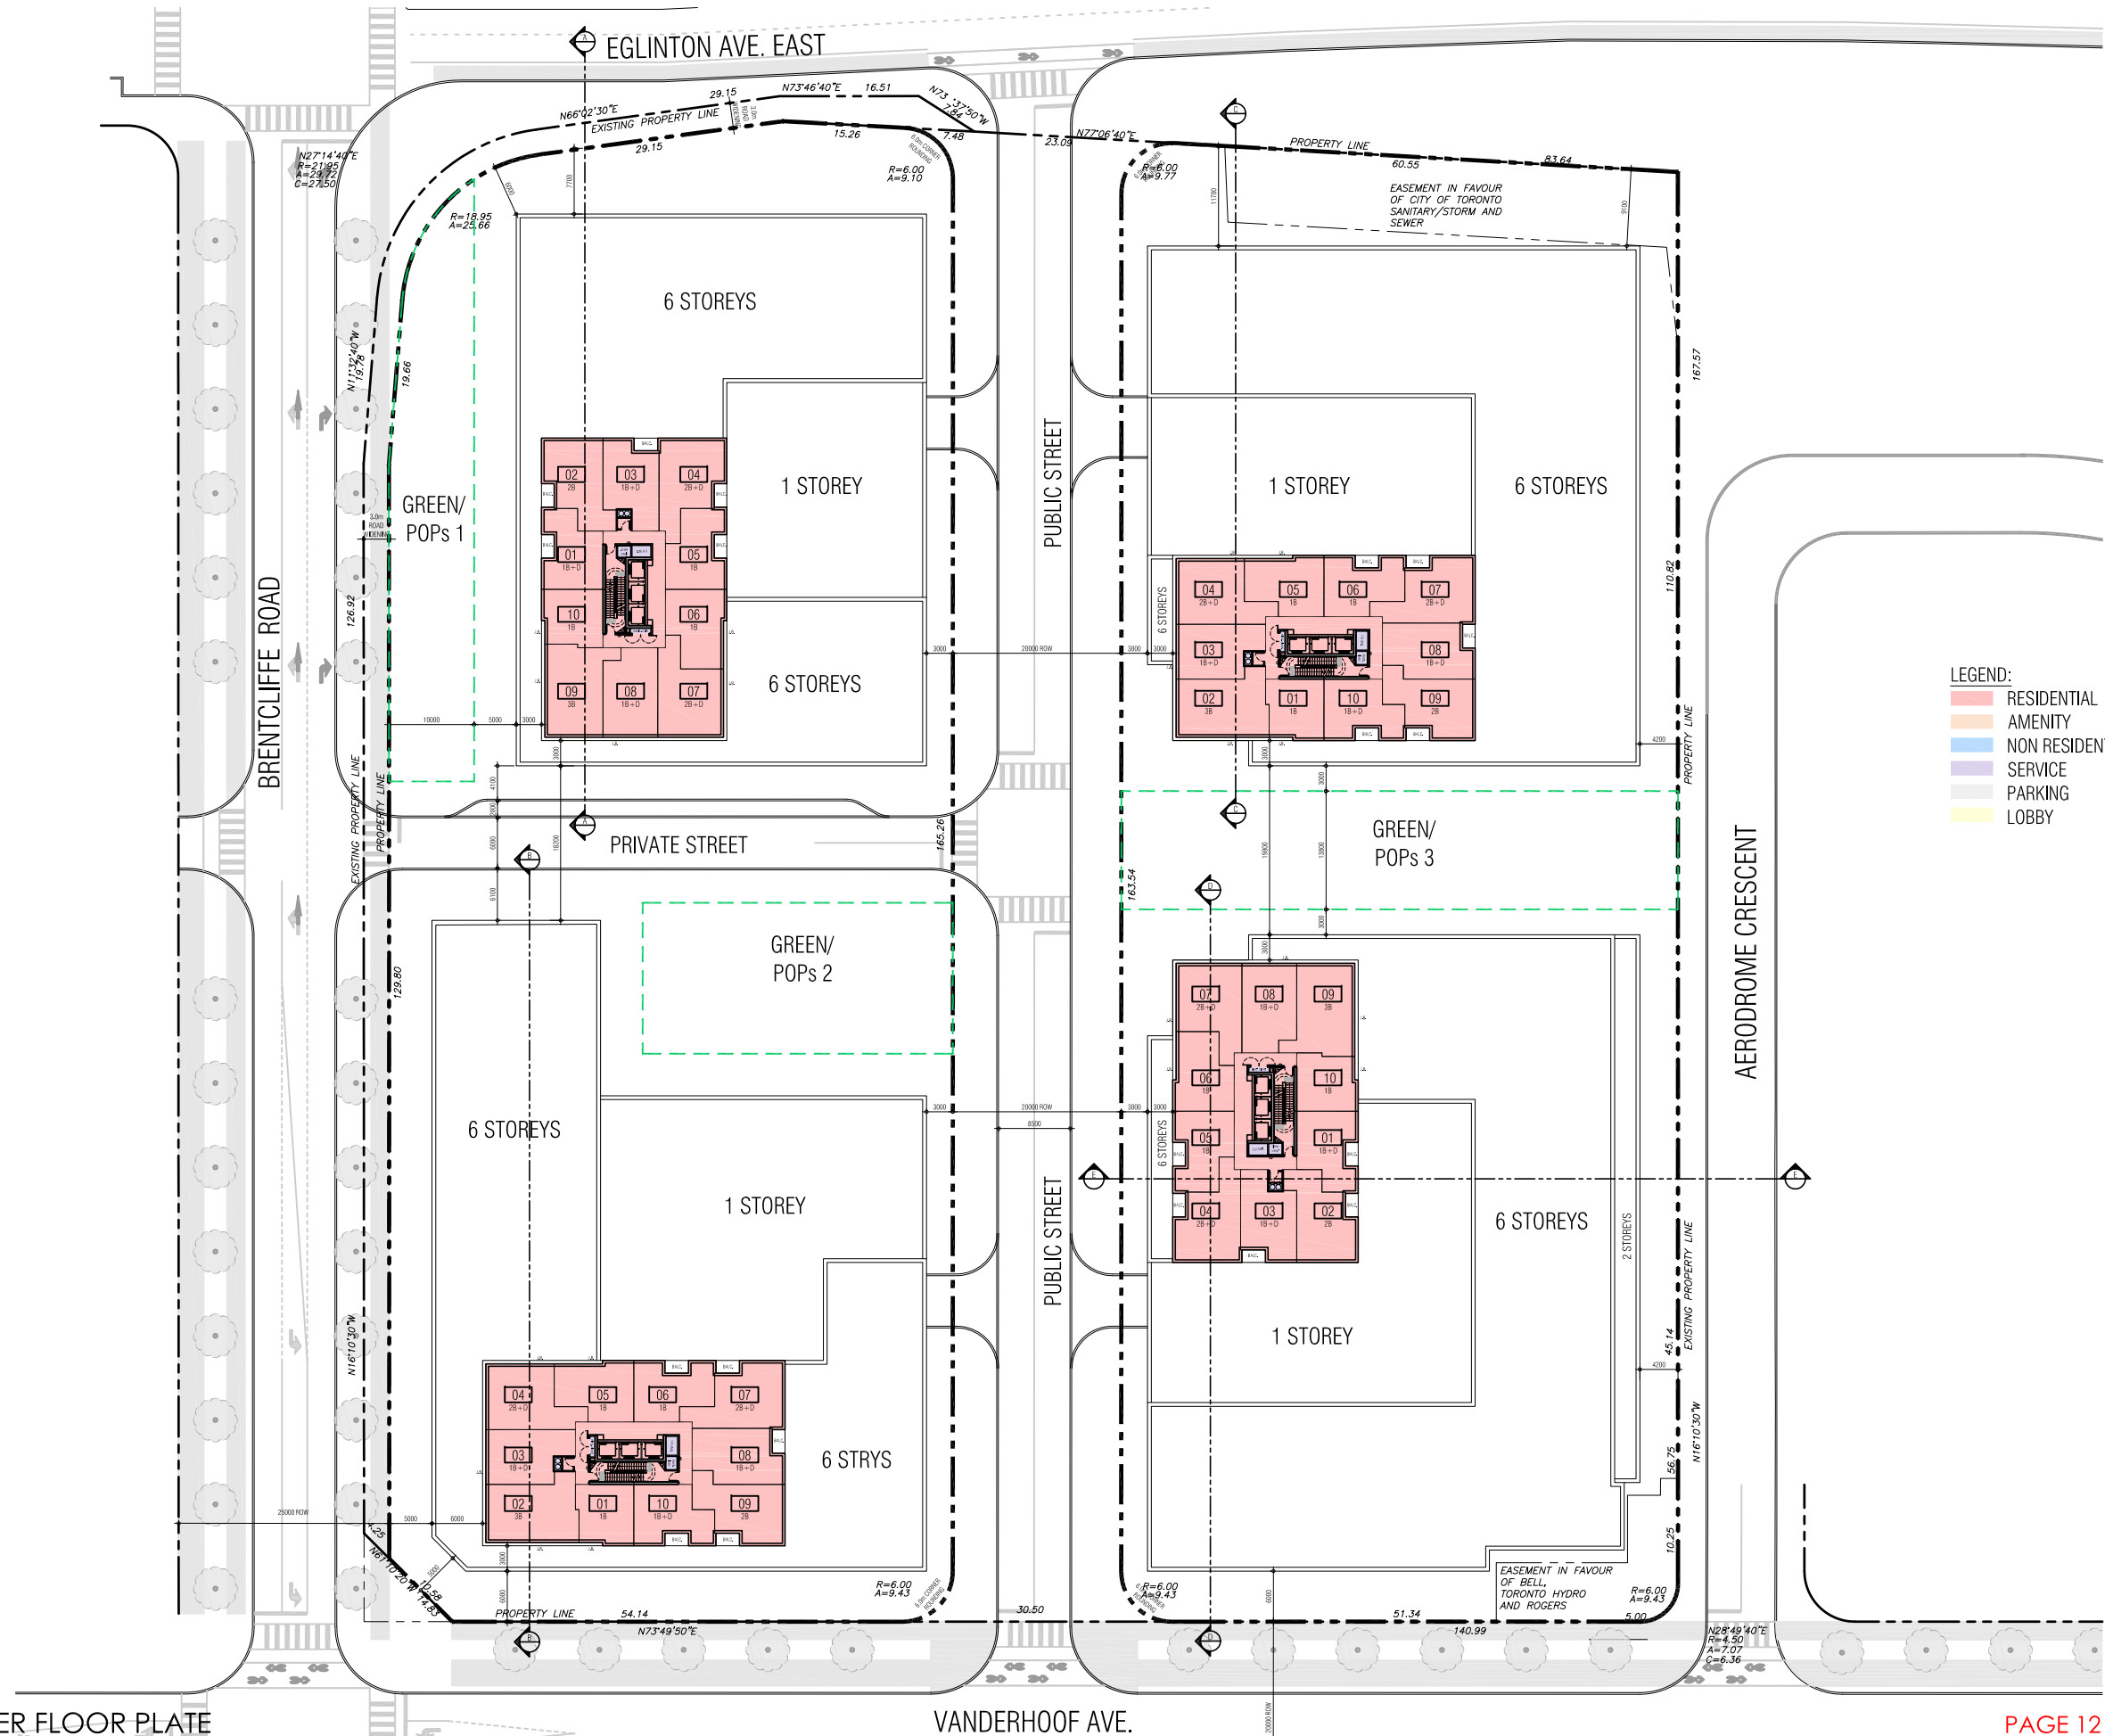


TYPICAL UPPER TOWER FLOOR PLATE

Hyde Park GP Inc. Hyde Park, Leaside 1130.13 May. 6, 2024

CONFIDENTIAL & WITHOUT PREJUDICE



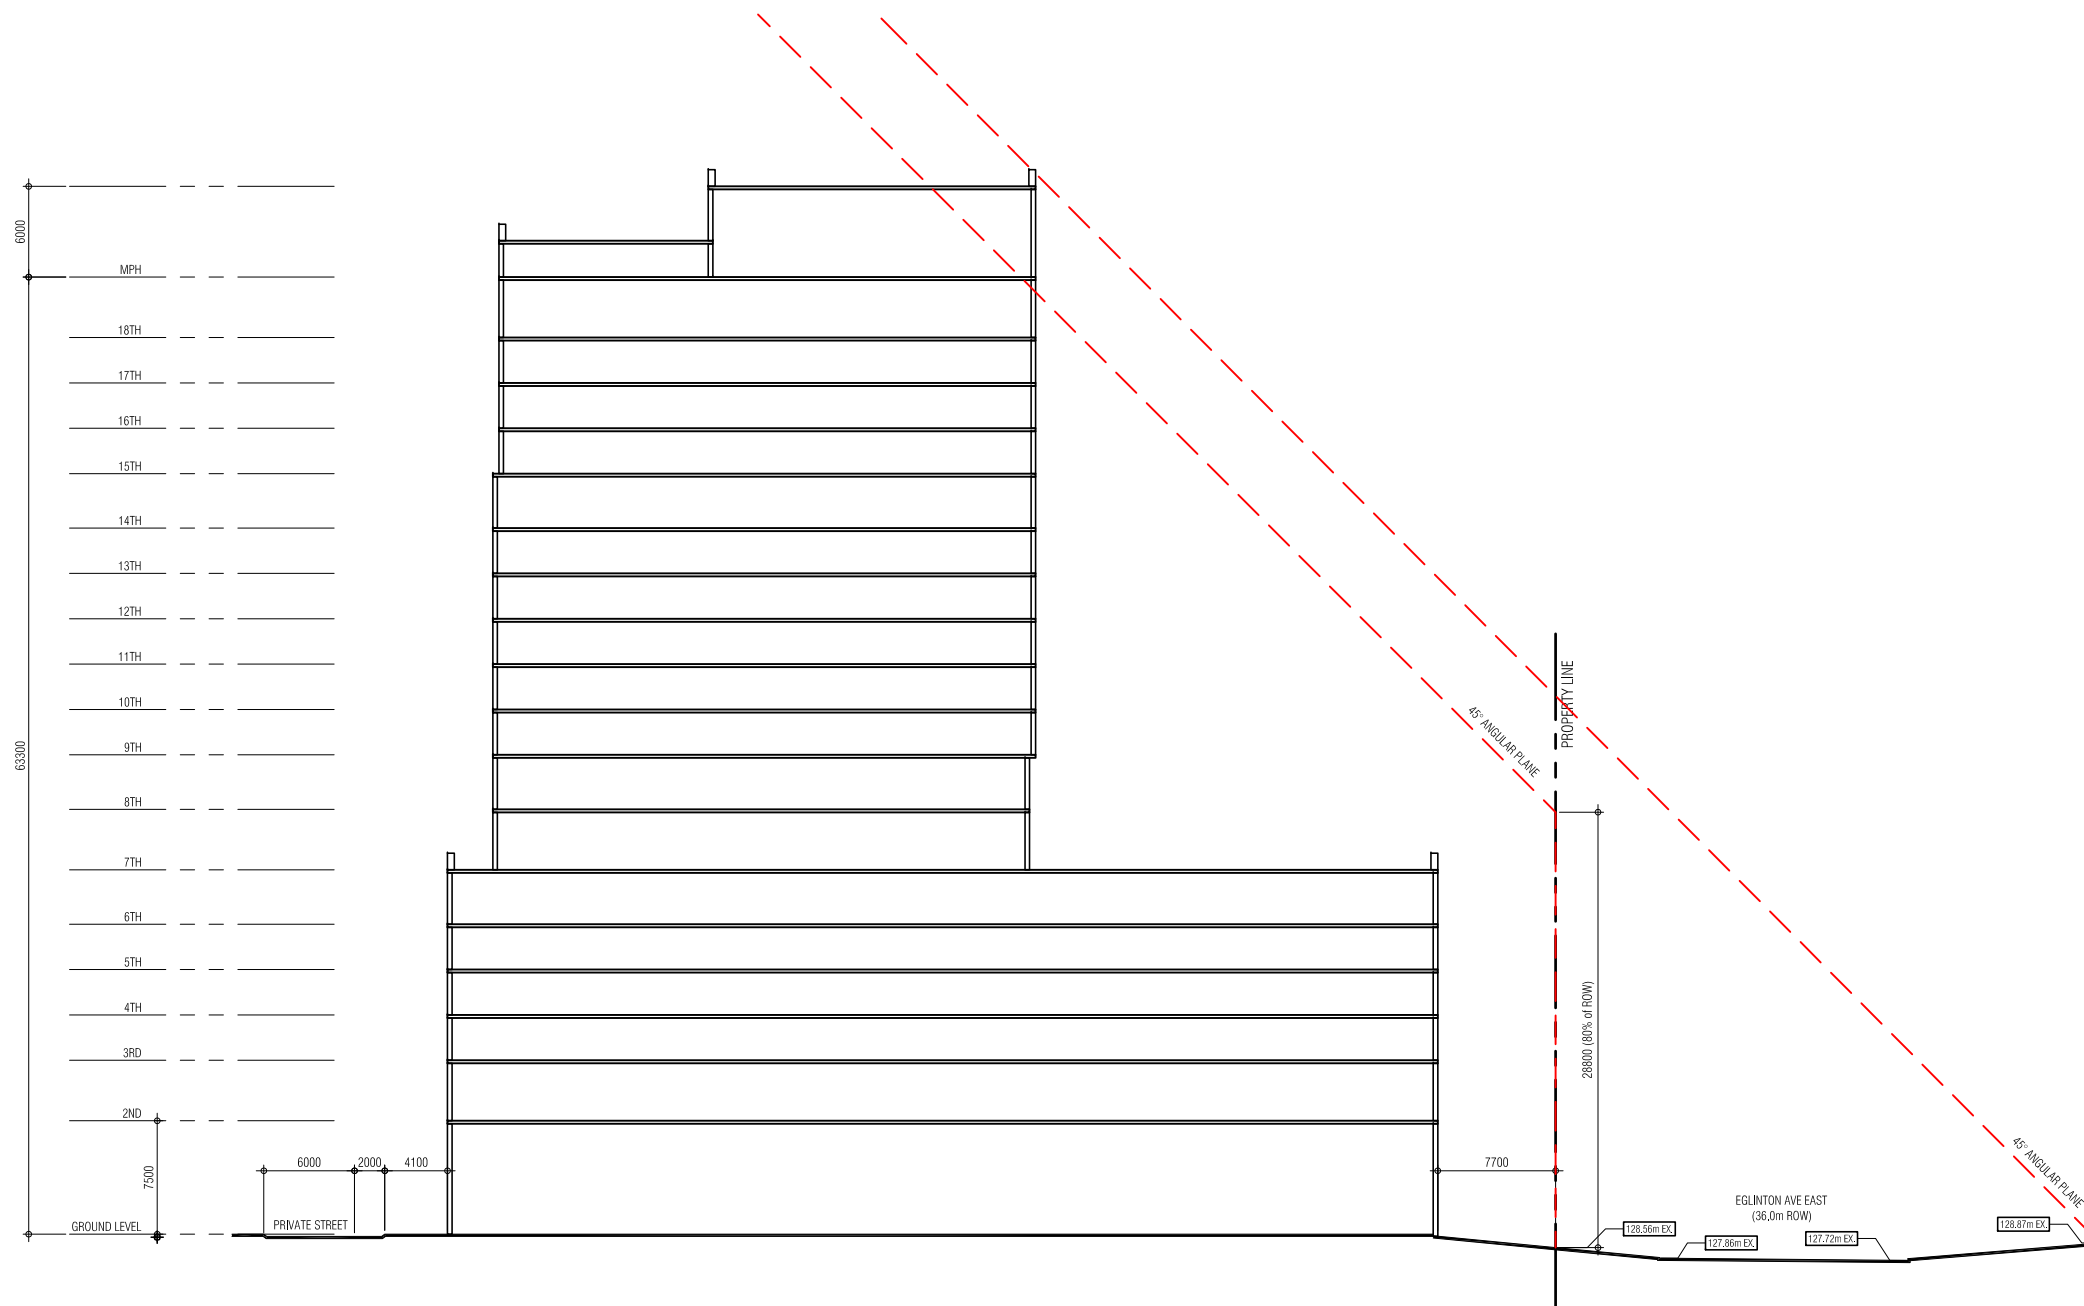


BUILDING SECTION A

Hyde Park GP Inc. Hyde Park, Leaside 1130.13 May. 6, 2024

CONFIDENTIAL & WITHOUT PREJUDICE

PAGE 13


1:500

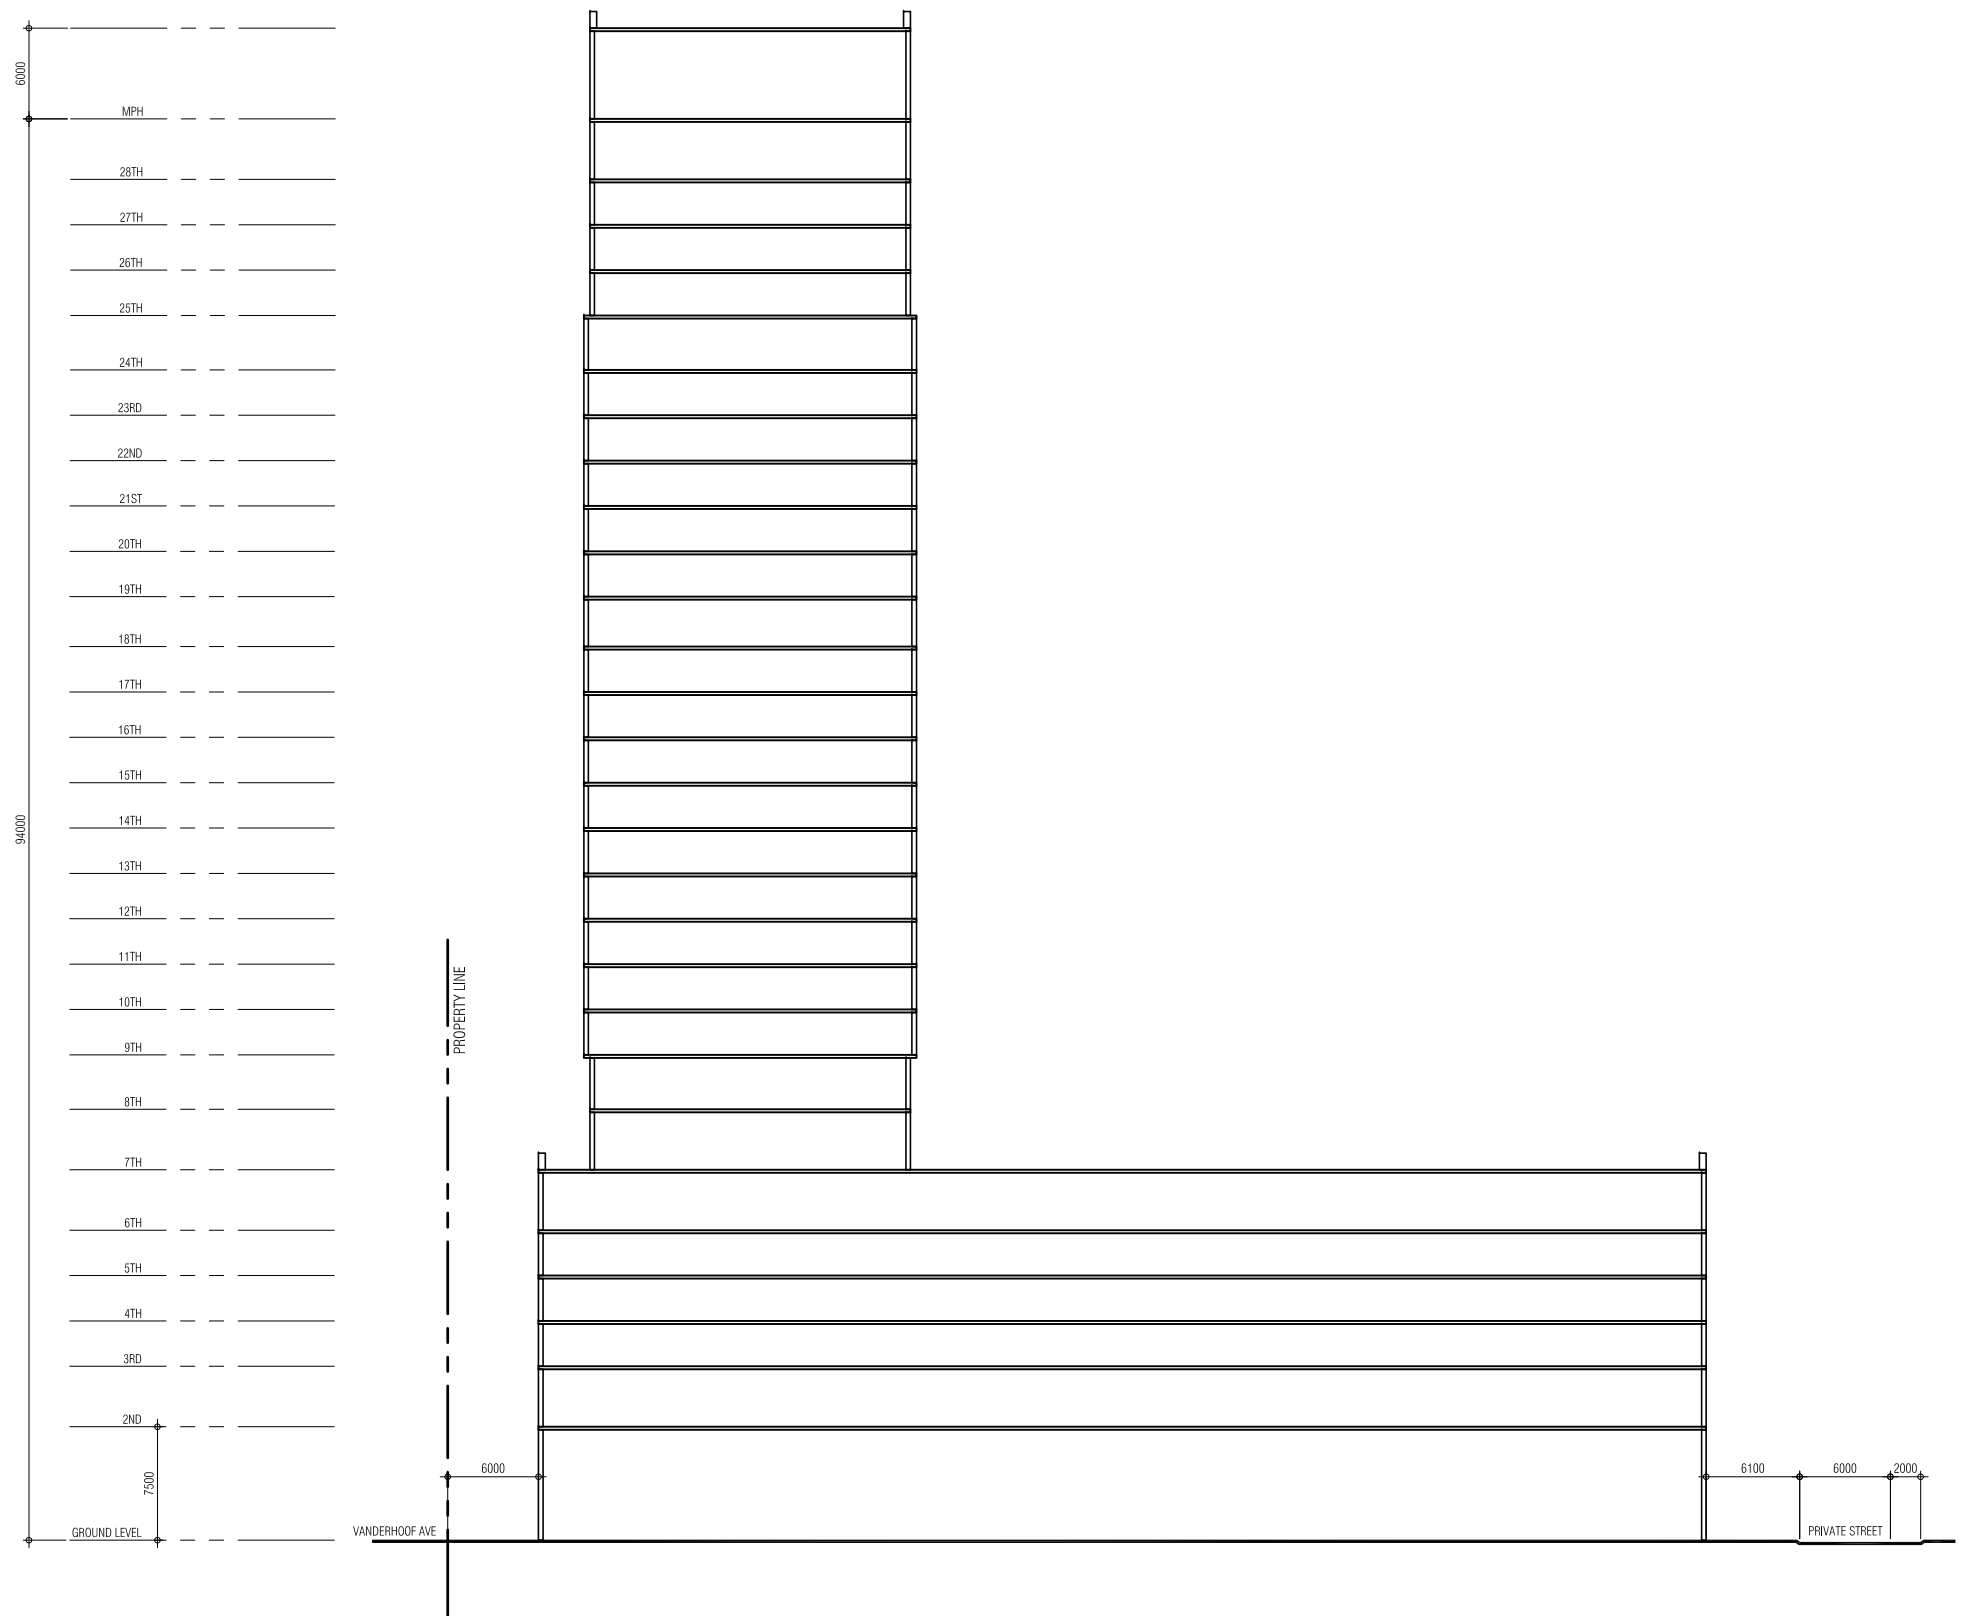

BUILDING SECTION B

▪ Hyde Park GP Inc. ▪ Hyde Park, Leaside ▪ 1130.13 ▪ May. 6, 2024


CONFIDENTIAL & WITHOUT PREJUDICE

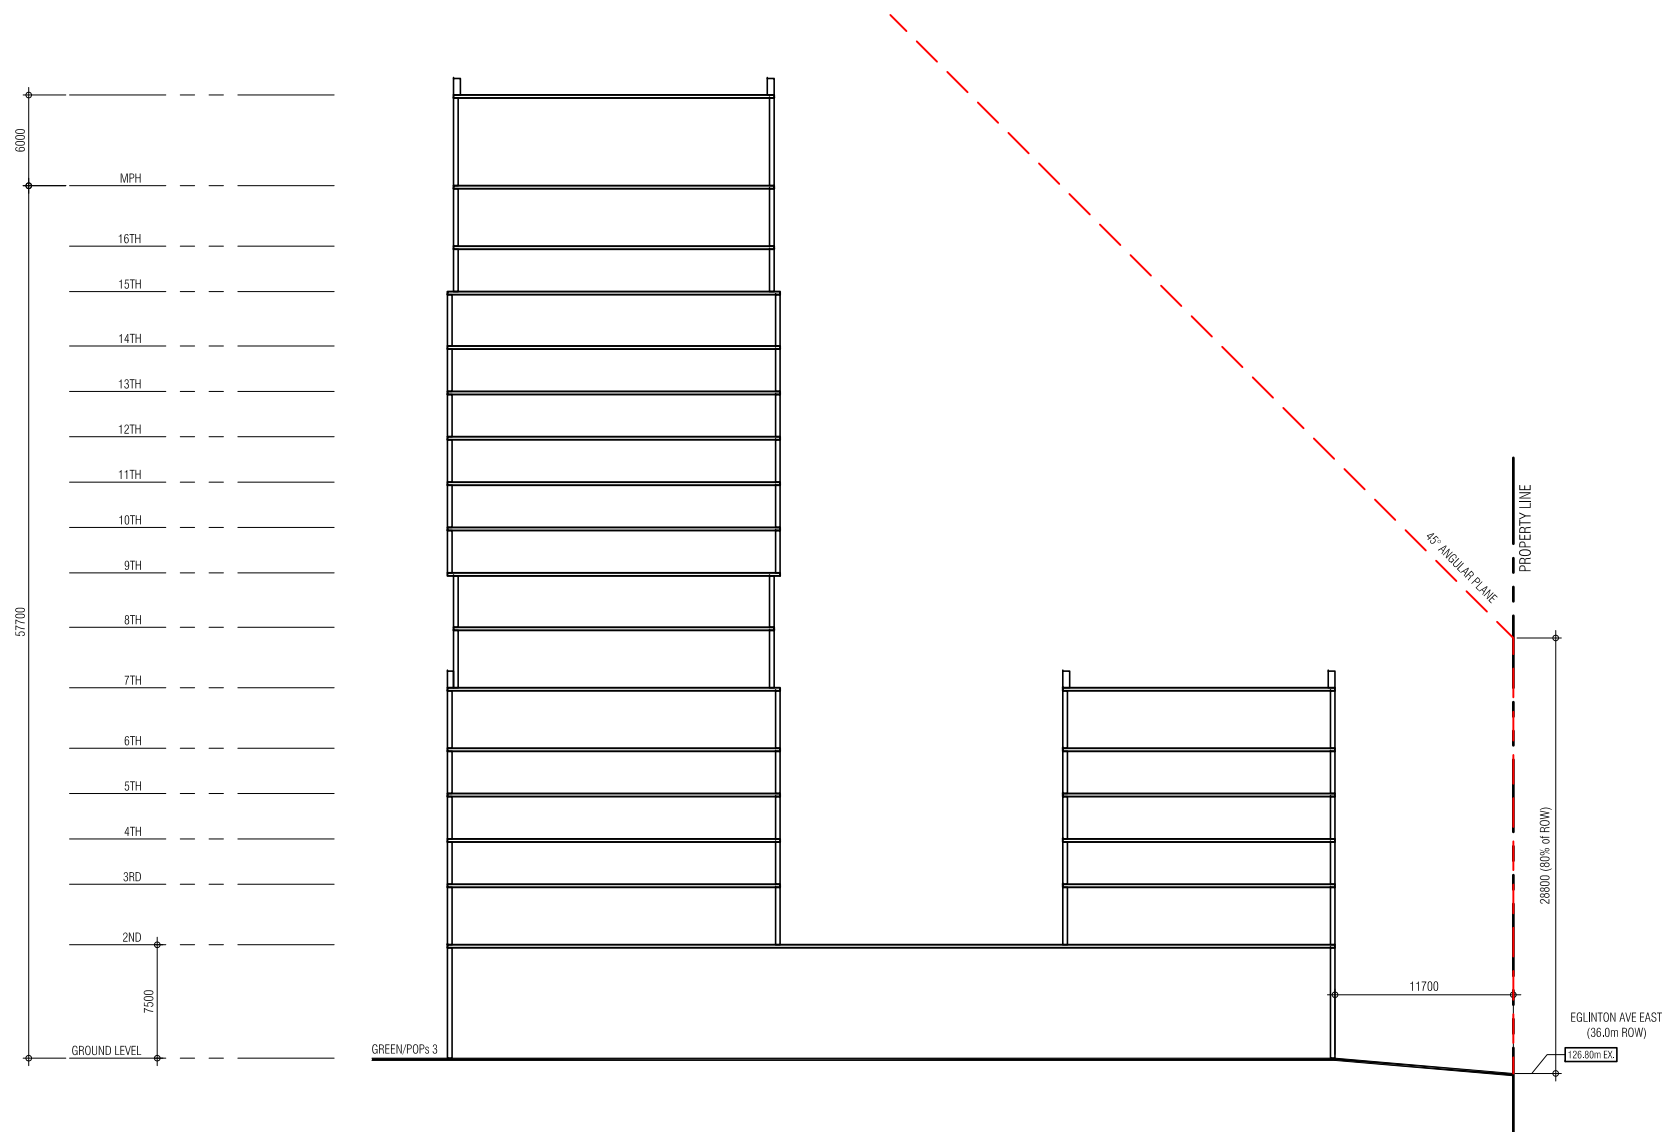

BUILDING SECTION C

Hyde Park GP Inc. Hyde Park, Leaside 1130.13 May. 6, 2024


CONFIDENTIAL & WITHOUT PREJUDICE

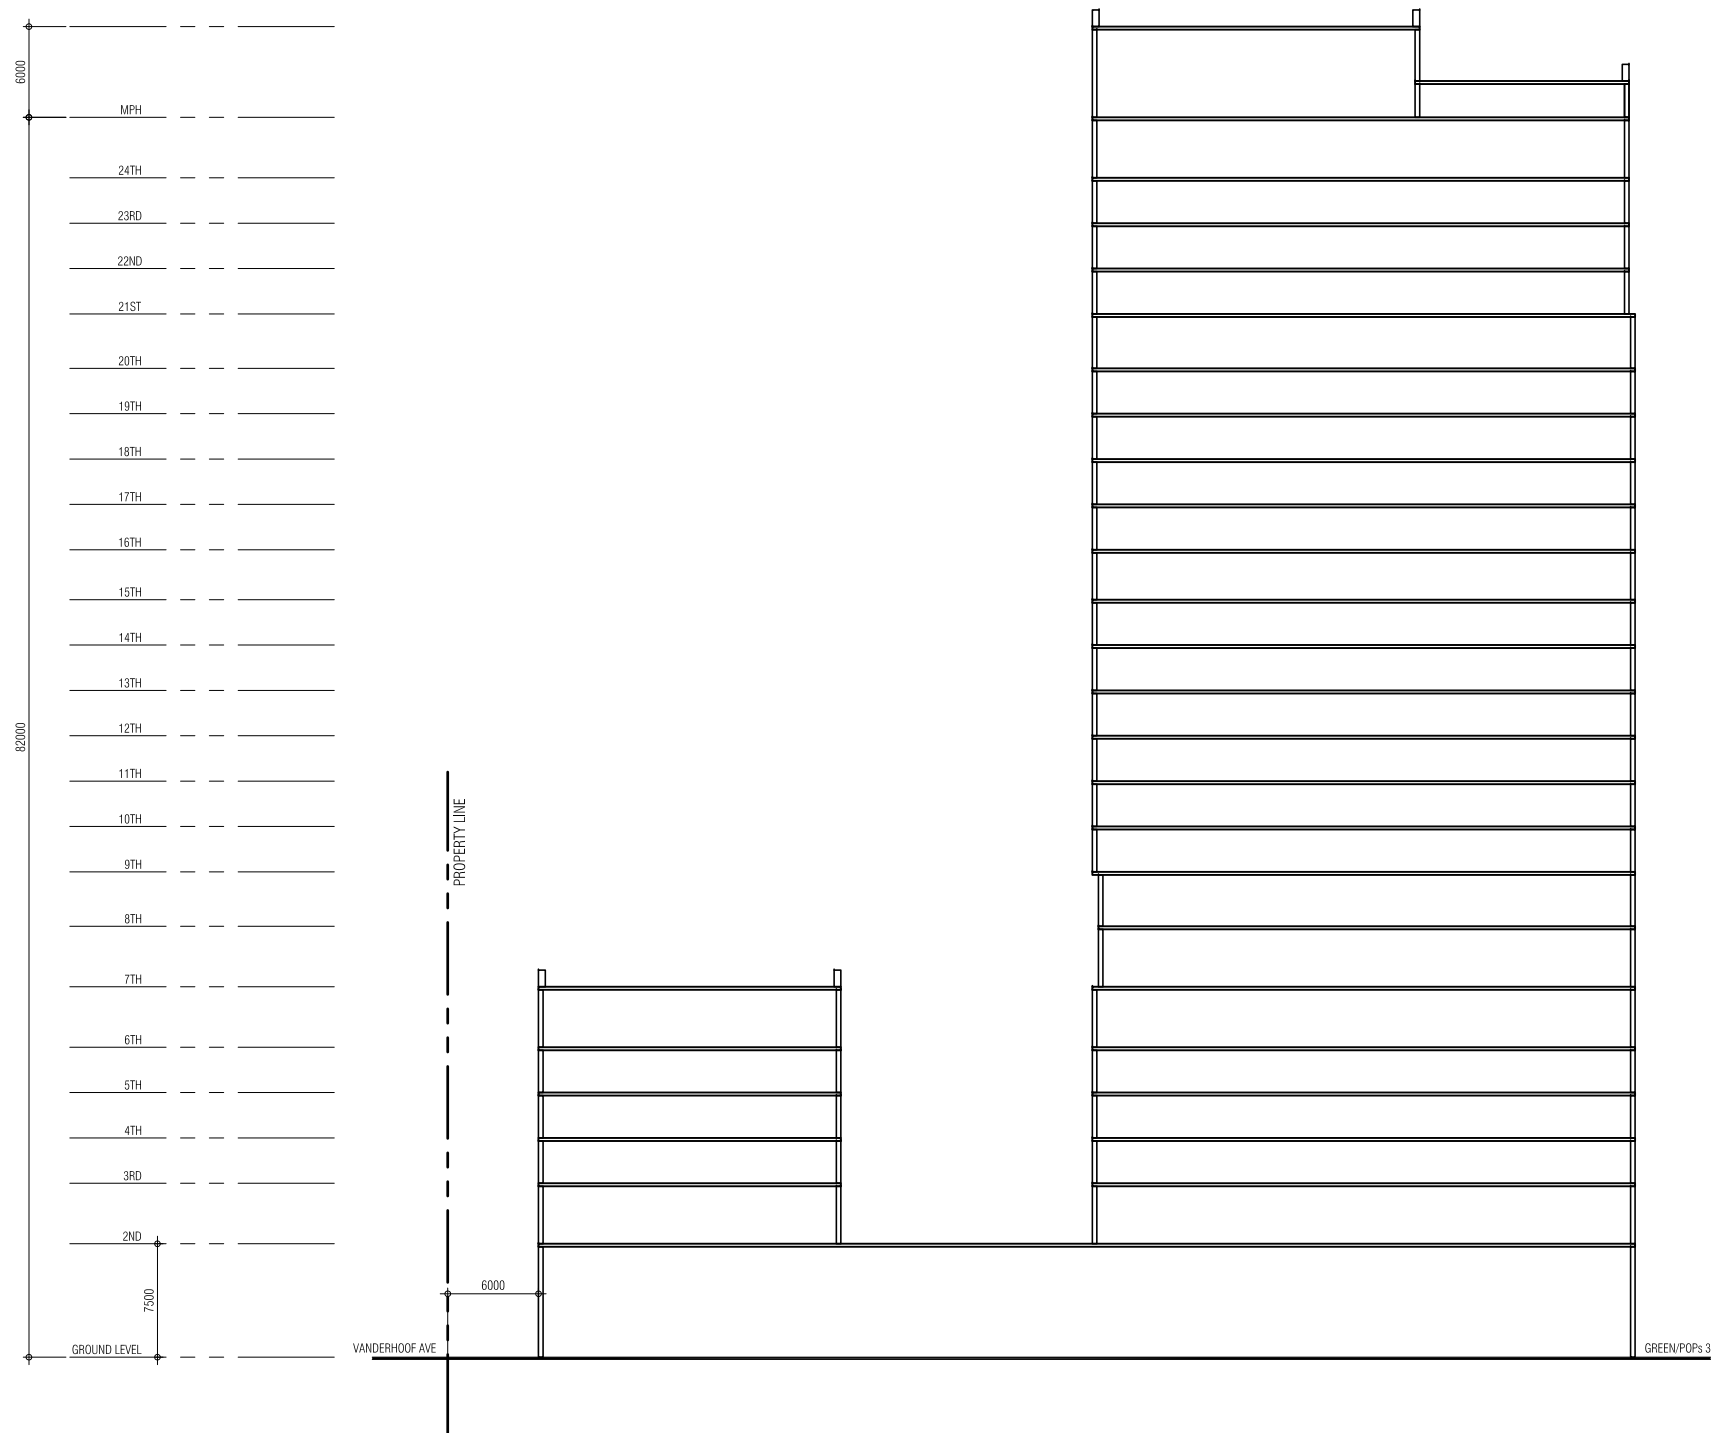

BUILDING SECTION D

Hyde Park GP Inc. Hyde Park, Leaside 1130.13 May. 6, 2024

CONFIDENTIAL & WITHOUT PREJUDICE

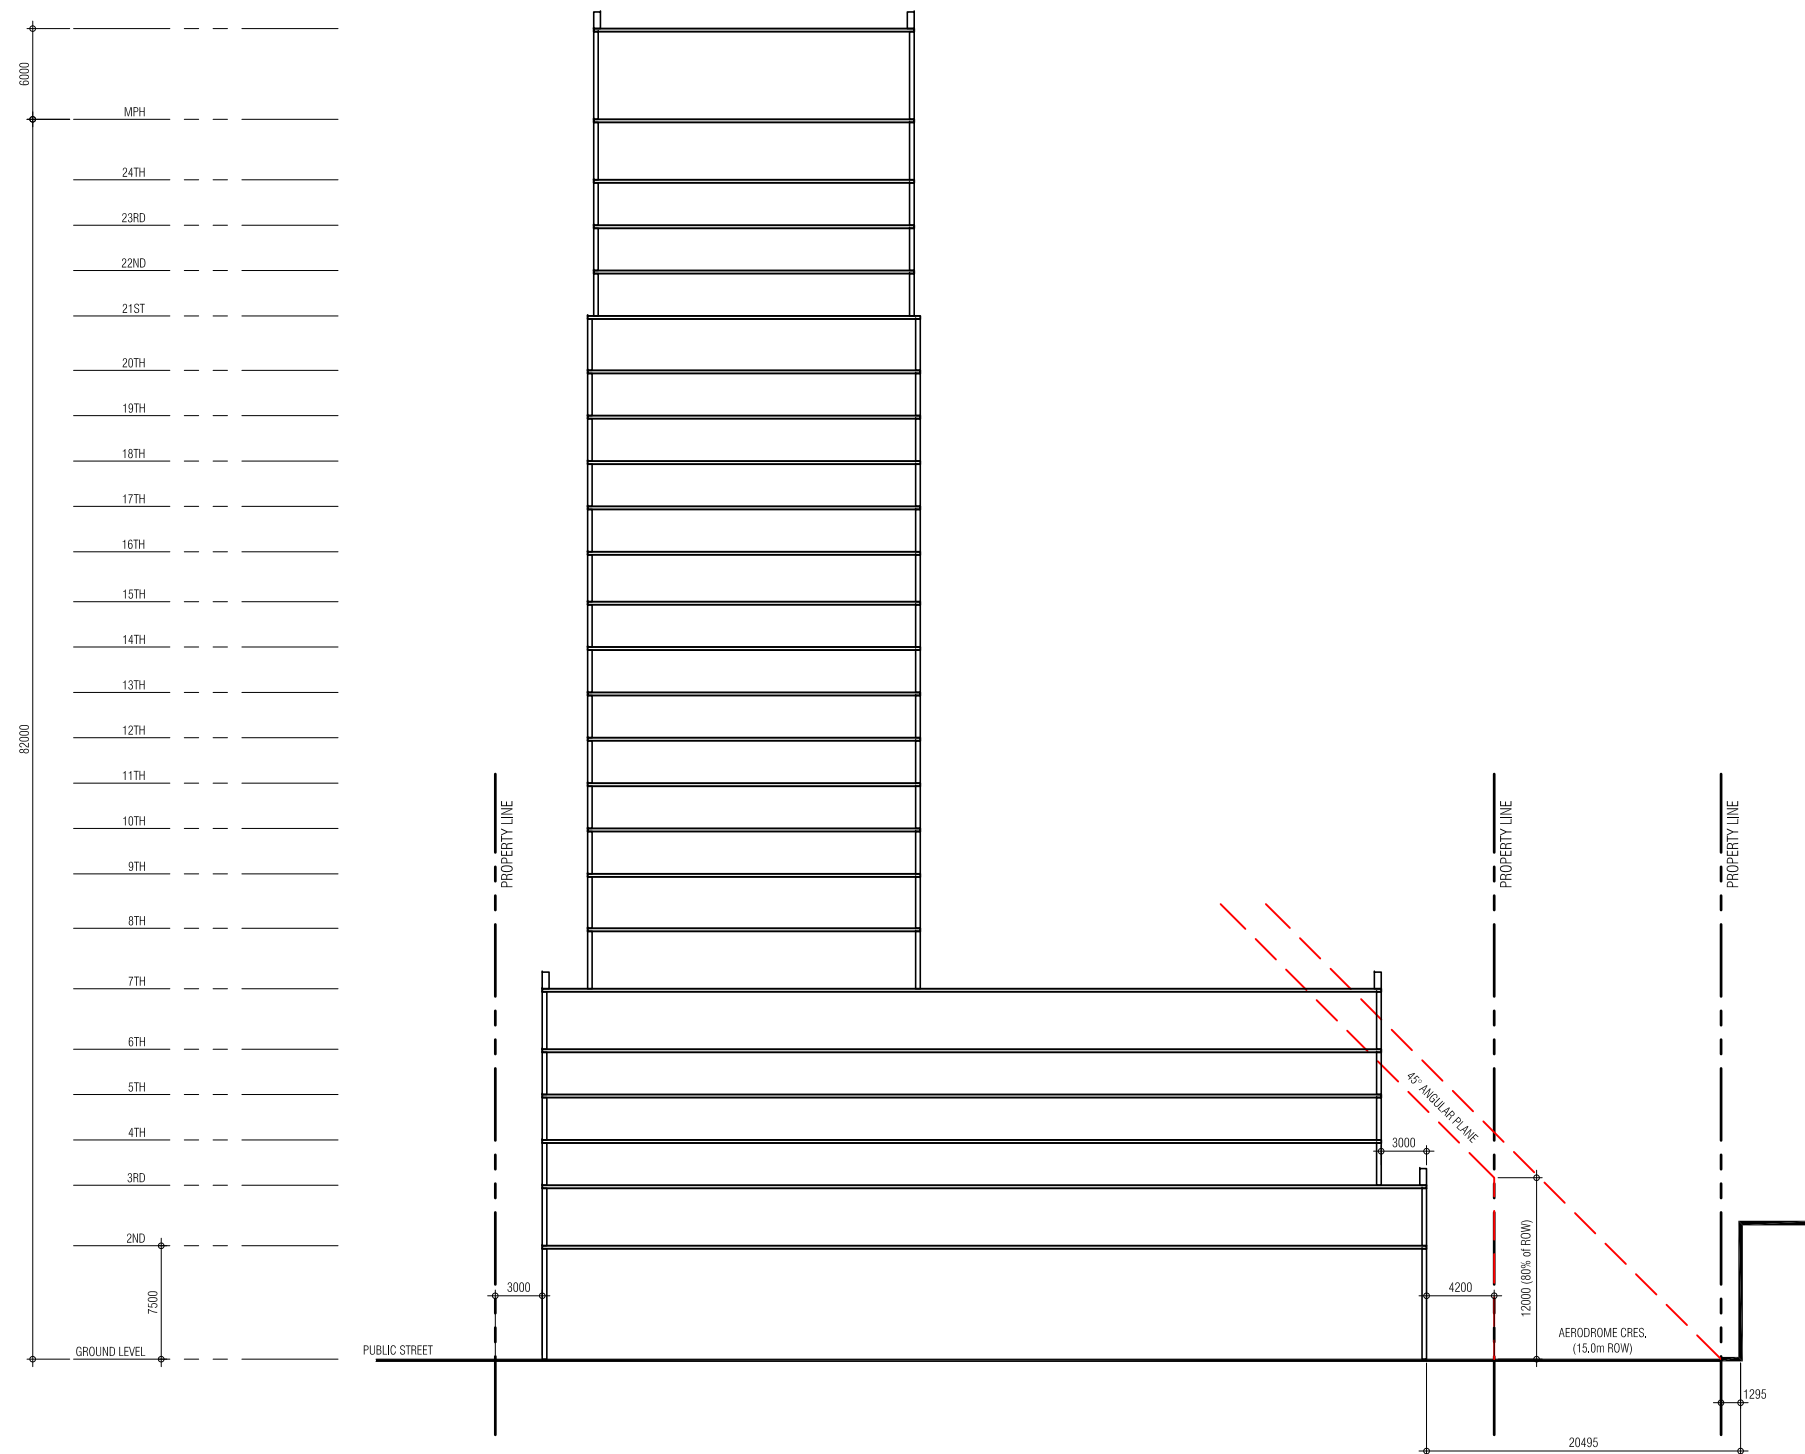

BUILDING SECTION E

Hyde Park GP Inc. Hyde Park, Leaside 1130.13 May. 6, 2024

CONFIDENTIAL & WITHOUT PREJUDICE

