


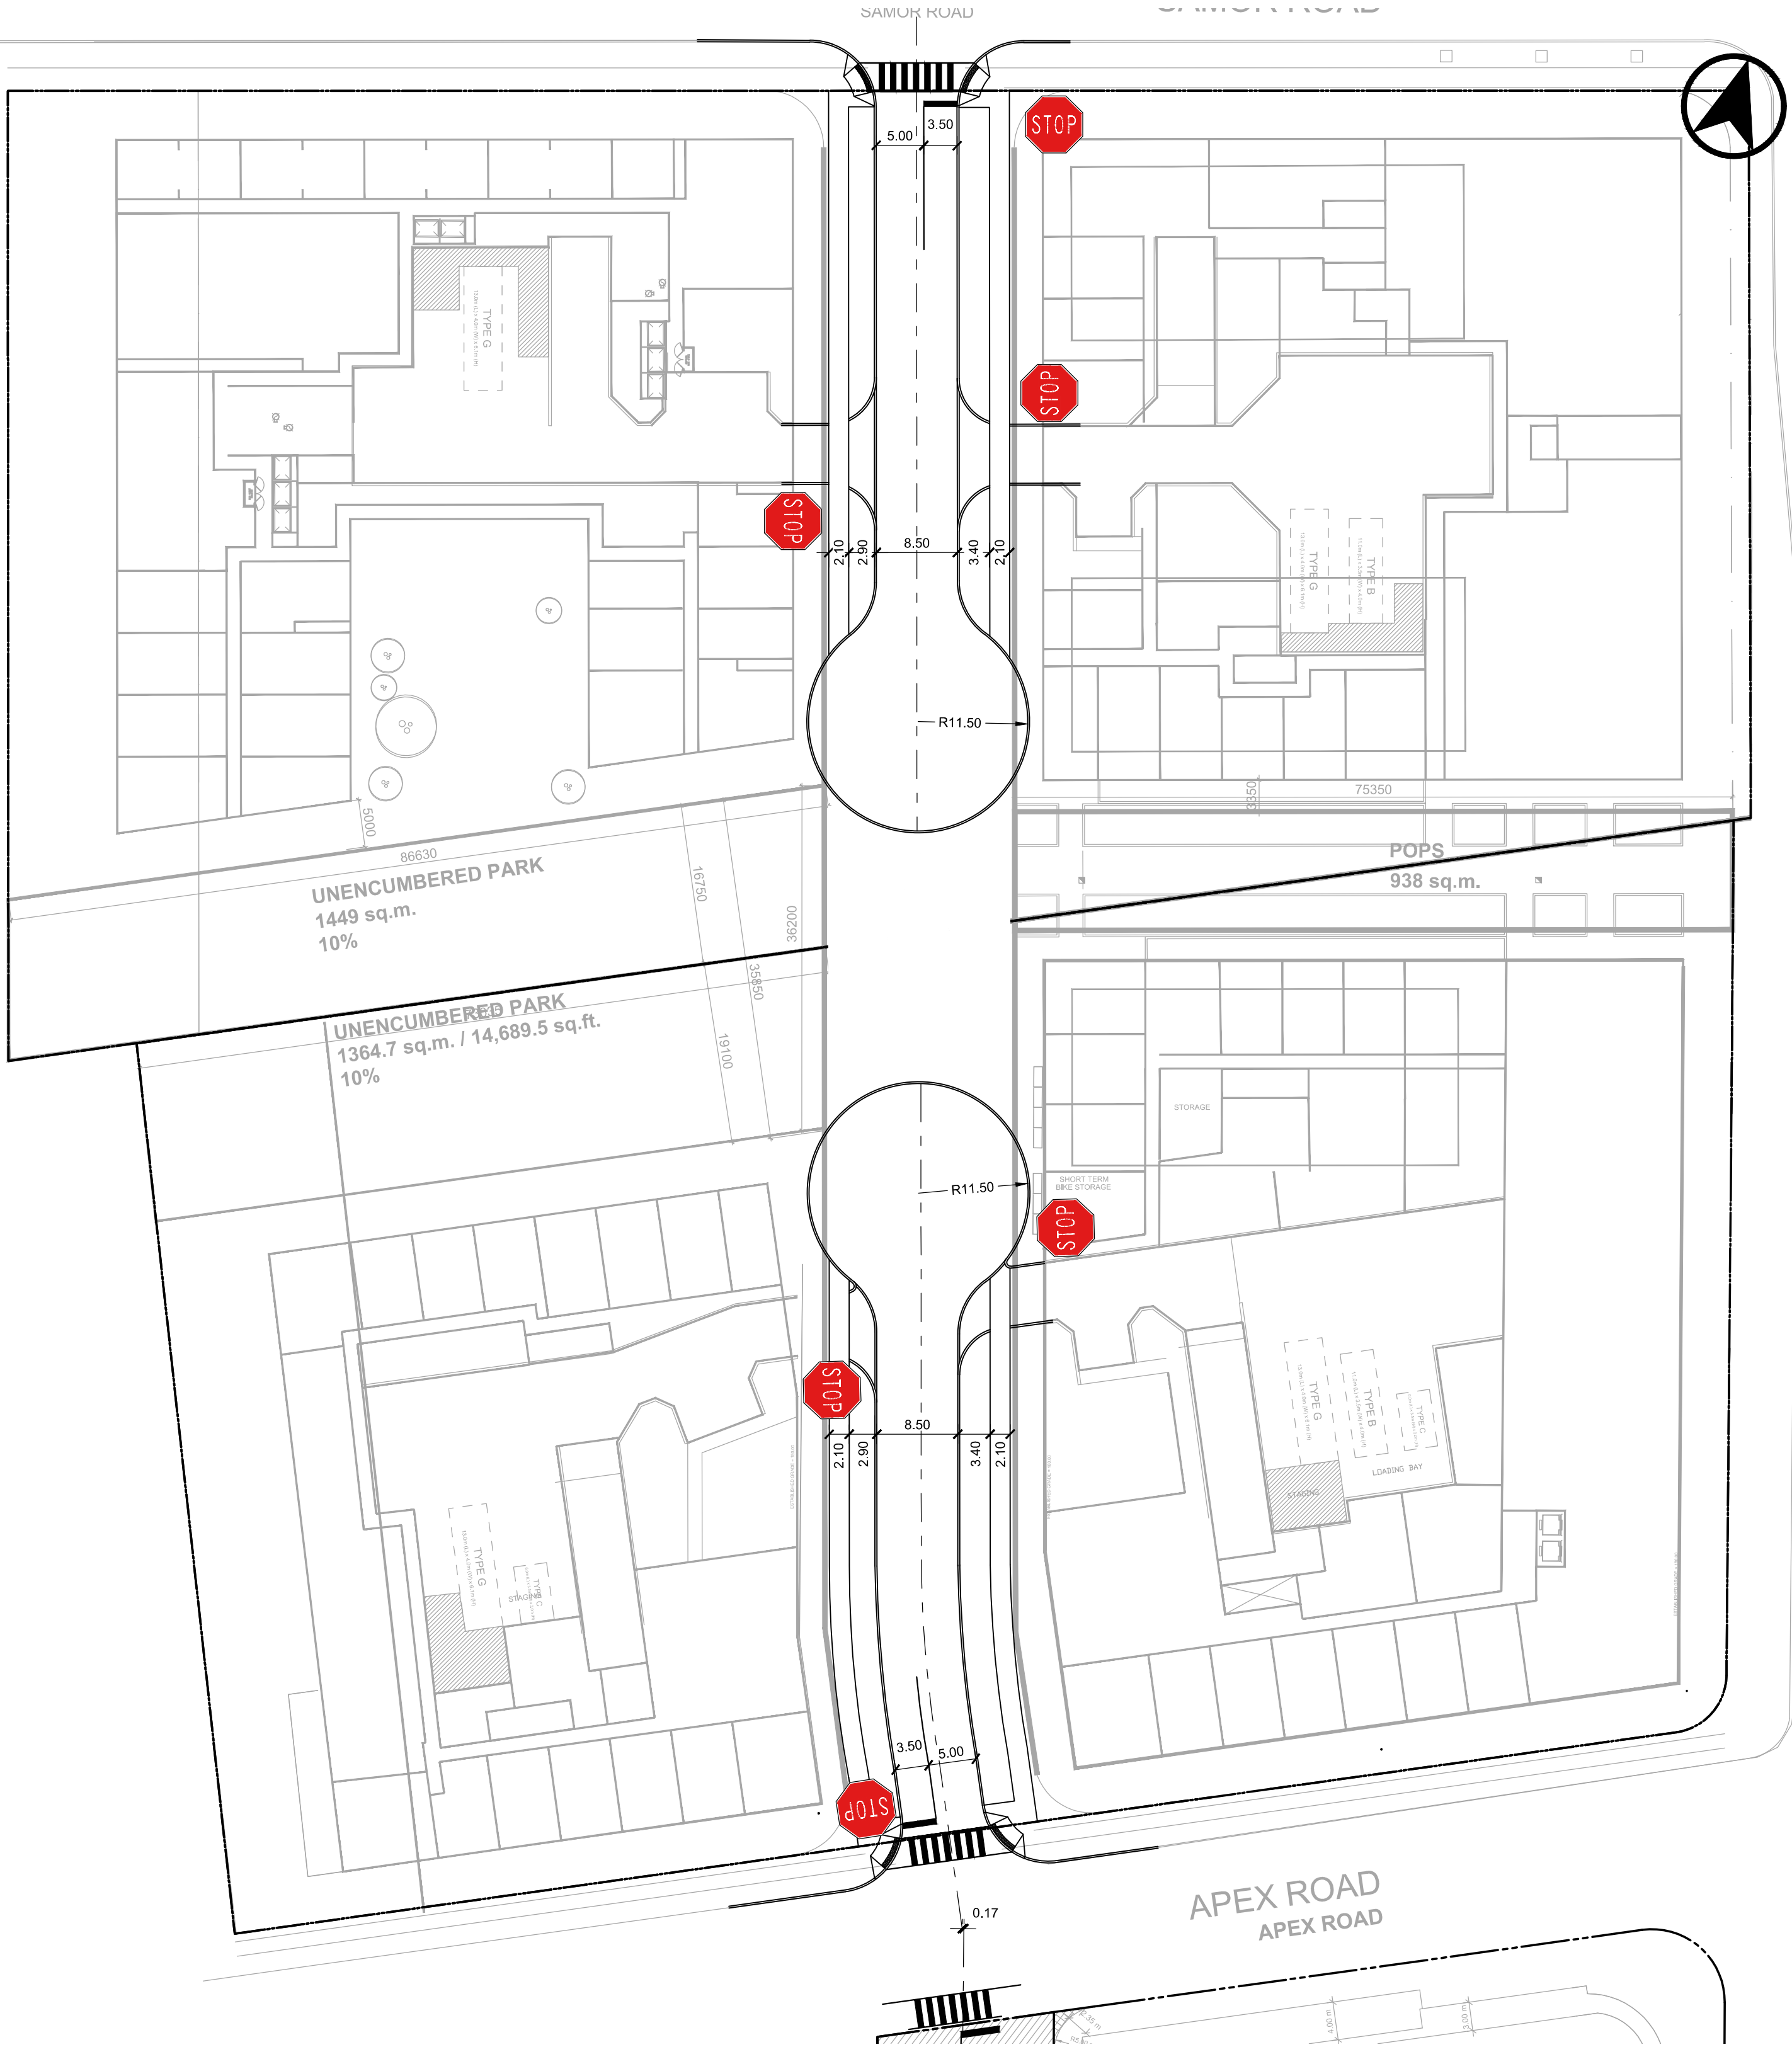

00	05-05-25	VVU	ISSUED FOR SUBMISSION TO CITY
----	----------	-----	-------------------------------



BA Consulting Group Ltd.
300 - 45 St. Clair Ave. W.
Toronto ON M4V 1K9
TEL: 416 961 7110
EMAIL: bagroup@bagroup.com

**MOVEMENT
IN URBAN
ENVIRONMENTS**
BAGROUP.COM

3140 & 3180 DUFFERIN STREET

FUNCTIONAL ROAD DESIGN

INTERIM CONDITION

Date: MAY 05, 2025

Project No.: 6911-40

Scale: 1:500 

FD-01