
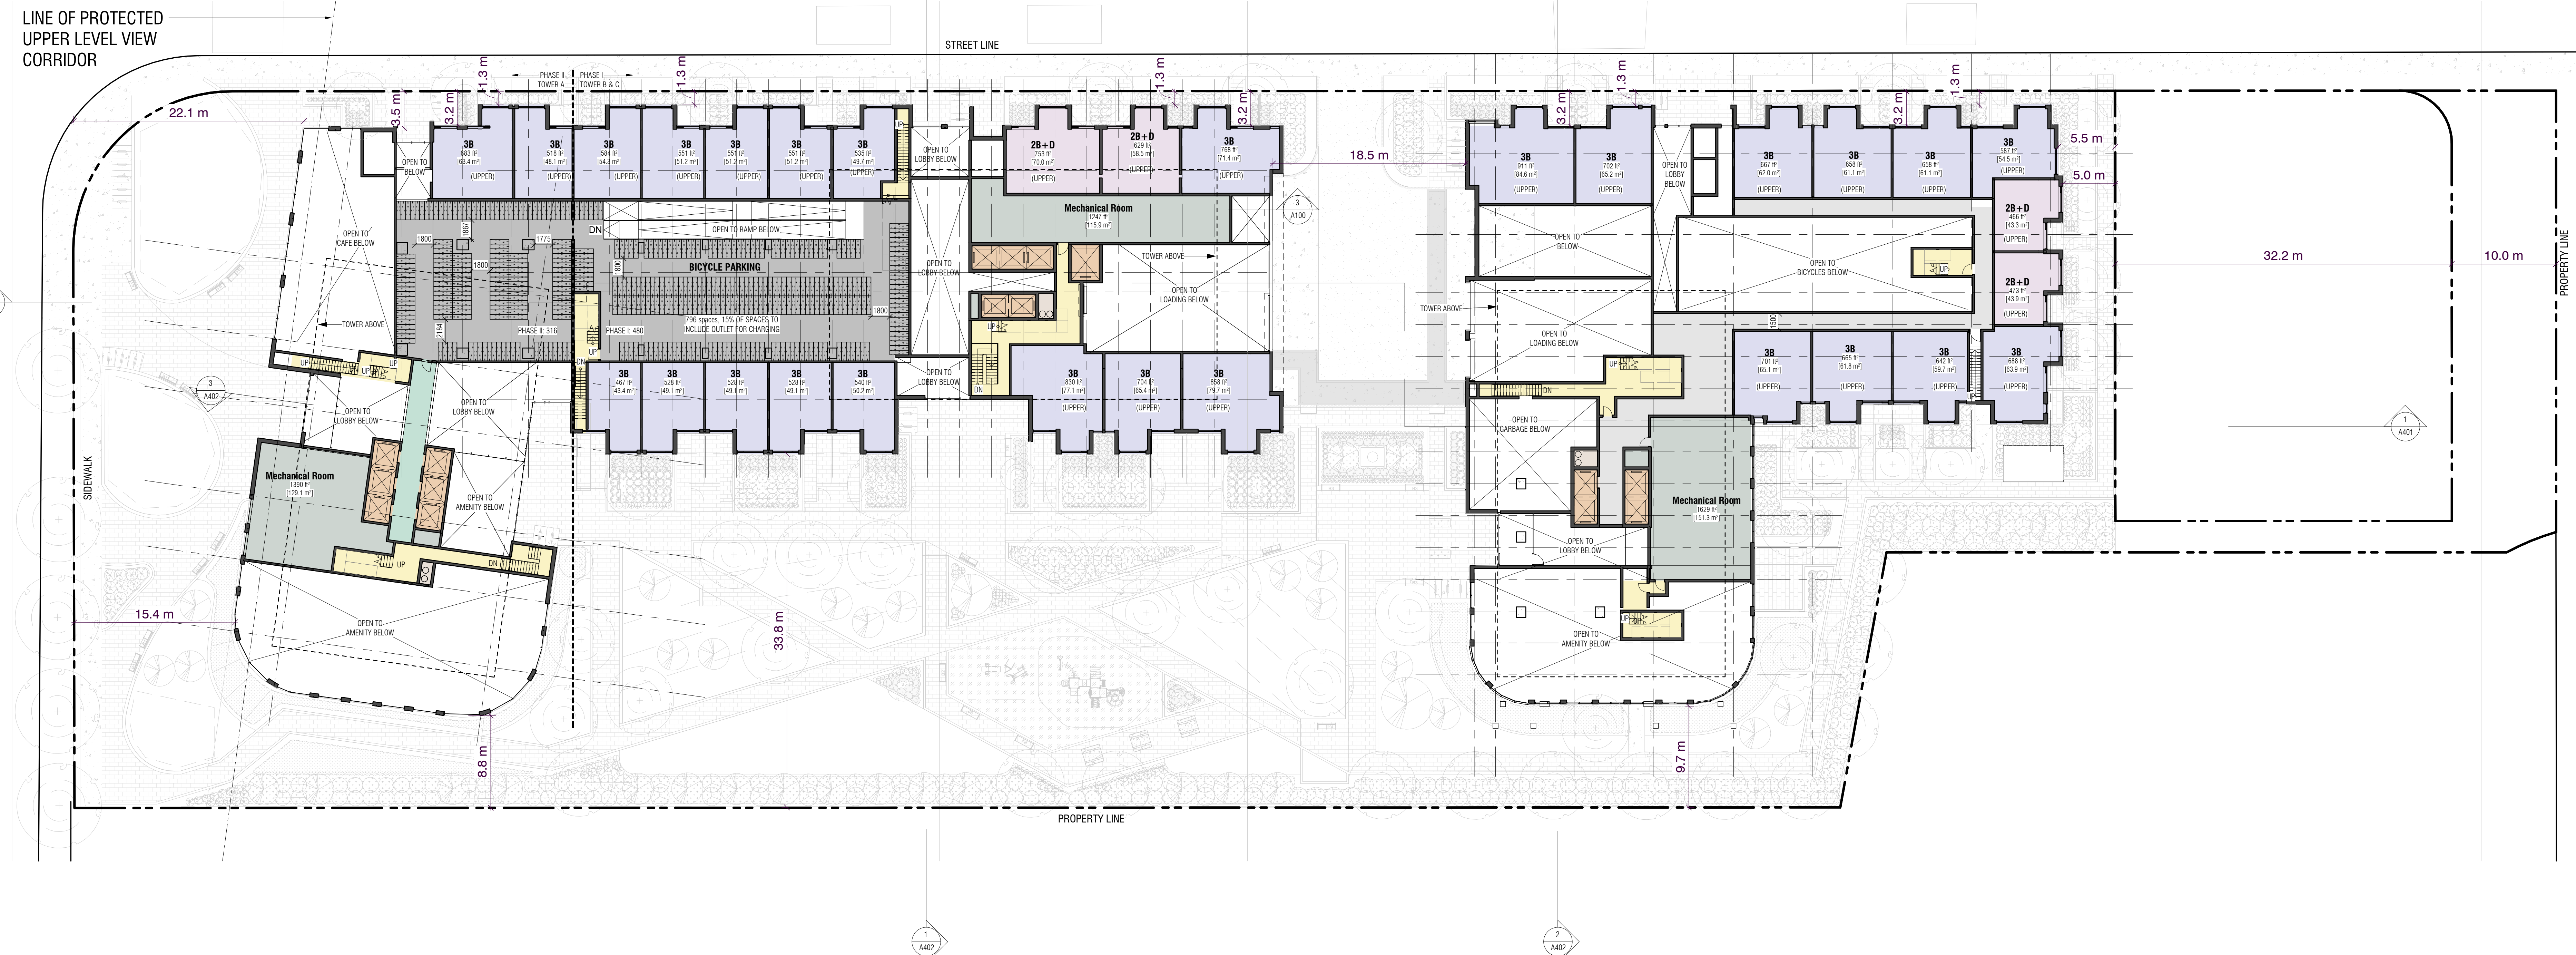


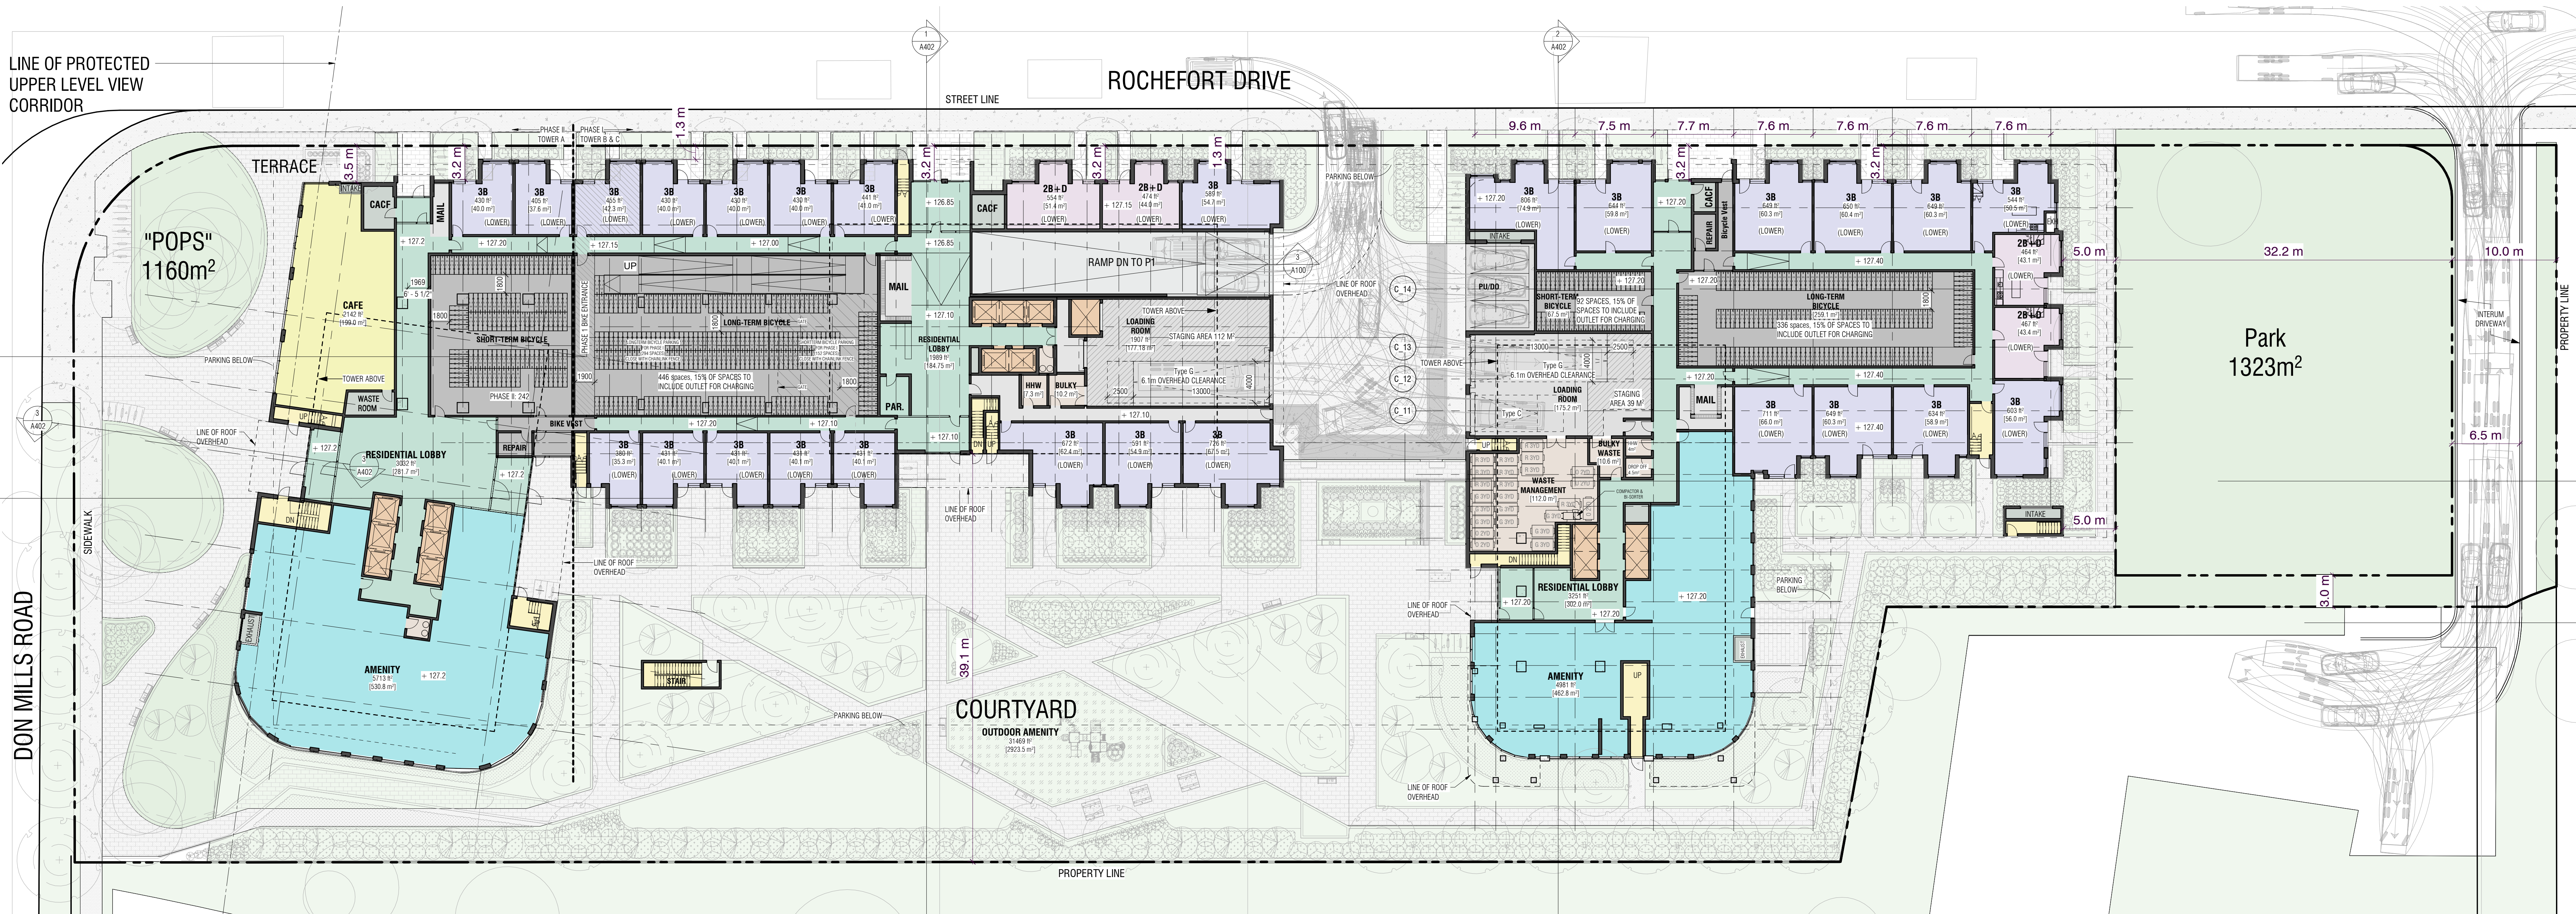


CONTRACTOR MUST CHECK & VERIFY ALL DIMENSIONS ON THE JOB.
20-NOV-2024
ALL DIMENSIONS, SPECIFICATIONS AND RELATED DOCUMENTS ARE THE COPYRIGHT PROPERTY OF THE ARCHITECT AND ARE NOT TO BE REPRODUCED, COPIED, OR TRANSMITTED IN ANY FORM OR BY ANY MEANS, ELECTRONIC OR MECHANICAL, INCLUDING PHOTOCOPYING, RECORDING, OR BY ANY INFORMATION STORAGE AND RETRIEVAL SYSTEM, WITHOUT THE WRITTEN PERMISSION OF THE ARCHITECT.
THIS DRAWING IS NOT TO BE USED FOR CONSTRUCTION UNLESS ISSUED BY THE ARCHITECT.

ISSUED		
No.	Date	Description
1	2021-09-24	Issued for Review
2	2021-10-29	Issued for ZBLA & Plan of subdivision Application
3	2023-01-25	Issued for SPA, ZBLA and plan of subdivision Application
4	2023-12-07	Issued for ZBLA & Plan of subdivision Application

Confidential
Without Prejudice

diamond
schmitt

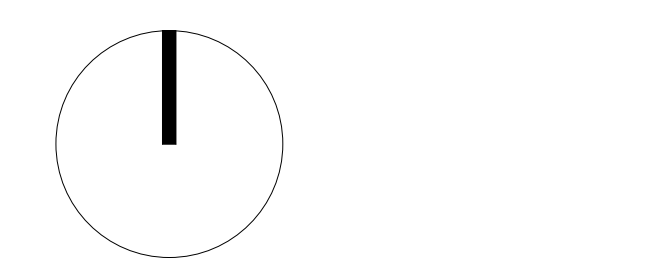

7&11 Rochefort Drive

7-11 Rochefort Drive


Floor 1 & 1 Mezzanine

Scale: 1:250
Project No: 201029
Date: May 01, 2025


A101

Address: 7&11 Rochefort Drive, 201029-Rochefort-R20201029-MSH1-USA-Building-3&2-1F

4/2/2025 5:27:15 PM

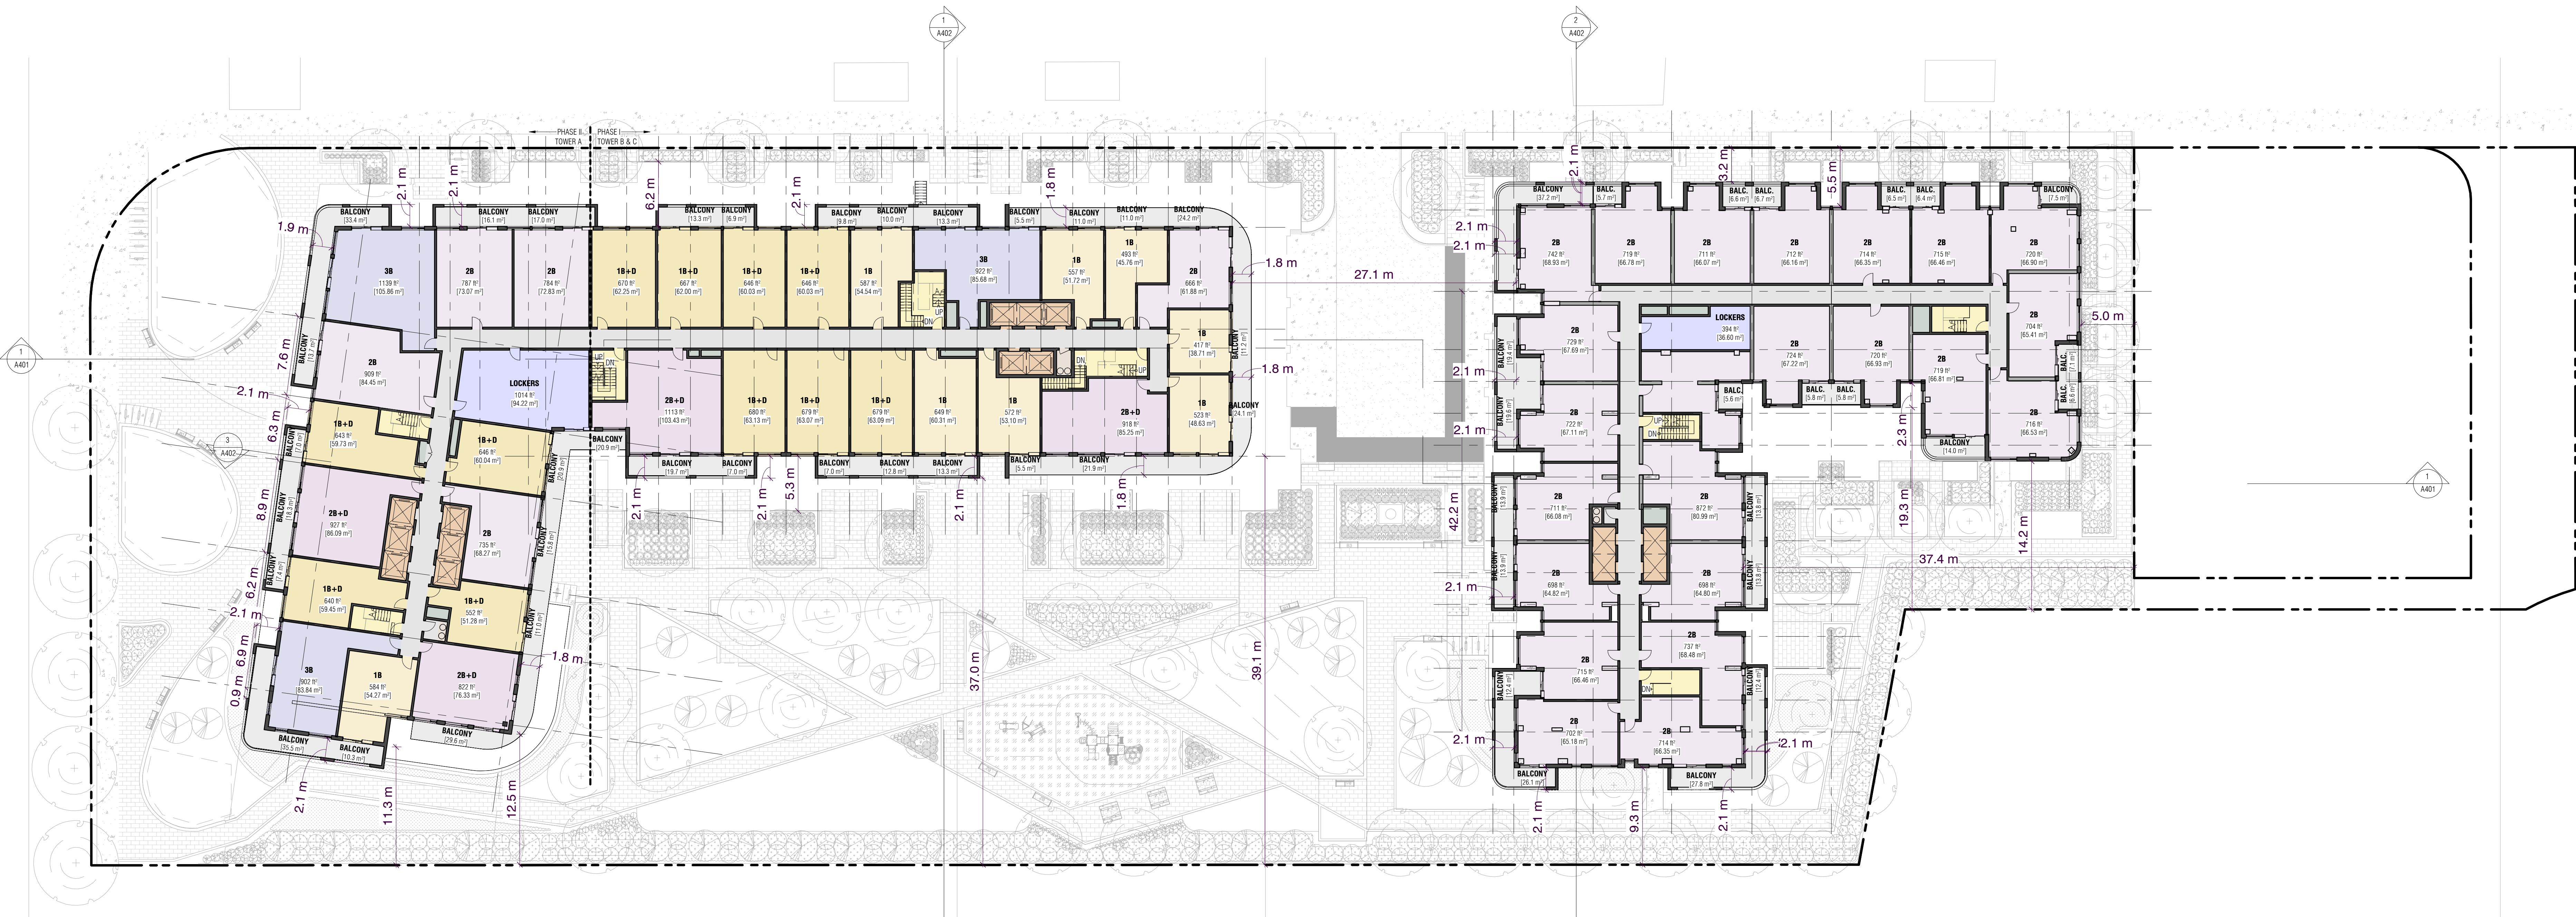

3 Level 2
A102 1:250

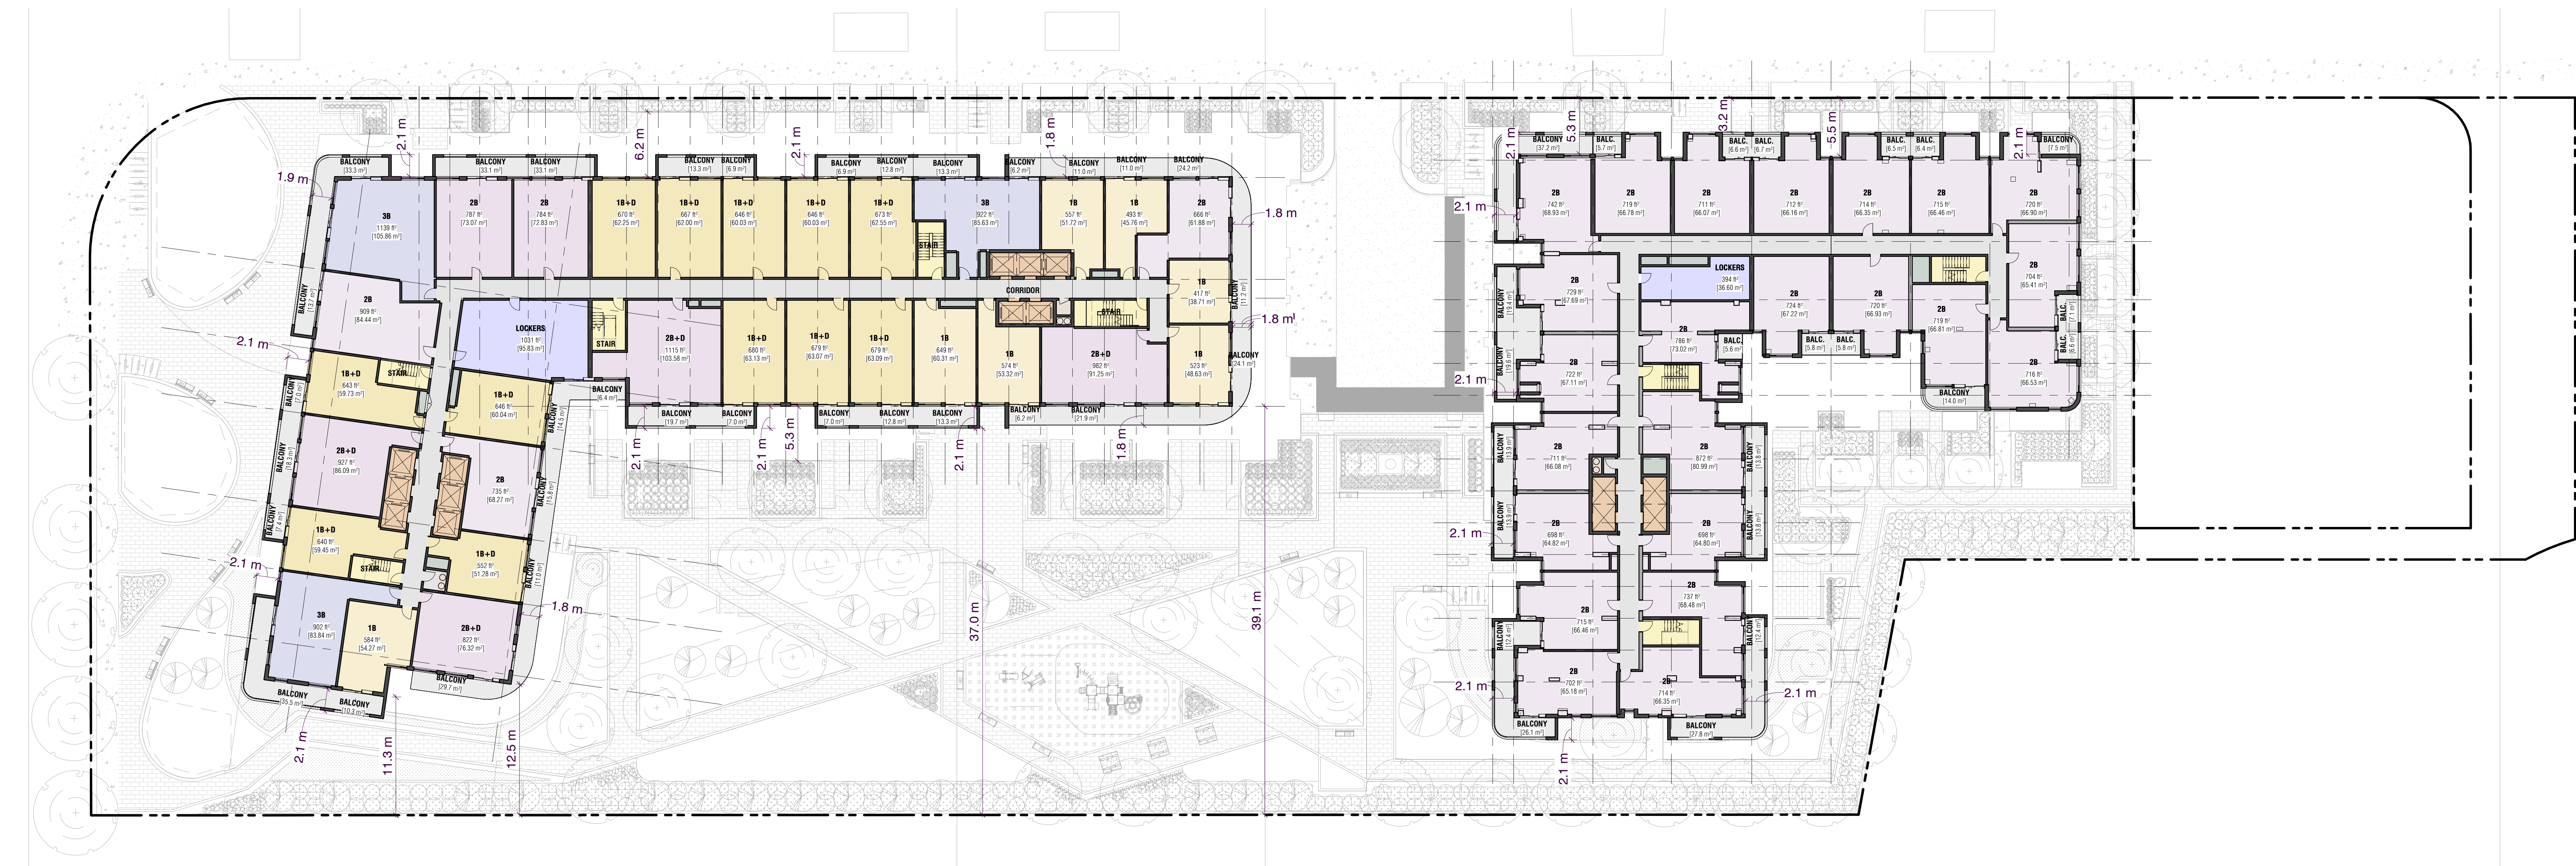


2 Level 3
A102 1:250

CONTRACTOR MUST CHECK & REPEAL ALL DIMENSIONS ON THE JOB.
2D ONLY SCALE DRAWINGS.
ALL DIMENSIONS, SPECIFICATIONS AND RELATED DOCUMENTS ARE THE COPYRIGHT PROPERTY OF THE ARCHITECT AND SHALL BE KEPT UNDER THE CLOSEST SUPERVISION OF THE ARCHITECT. NO PART OF THIS DRAWING OR ANY PART OF THE INFORMATION CONTAINED HEREIN IS TO BE REPRODUCED OR TRANSMITTED IN ANY FORM OR BY ANY MEANS, ELECTRONIC OR MECHANICAL, WITHOUT THE WRITTEN PERMISSION OF THE ARCHITECT.
THIS DRAWING IS NOT TO BE USED FOR CONSTRUCTION UNLESS ISSUED BY THE ARCHITECT.

ISSUED		
No.	Date	Description
1	2021-04-20	Issued for Review
2	2021-09-24	Issued for Review
3	2021-10-28	Issued for SPA & Plan of subdivision Application
4	2023-01-25	Issued for SPA, SPA & plan of subdivision Application
5	2023-12-07	Issued for SPA & Plan of subdivision Application

Confidential
Without Prejudice

diamond
schmitt

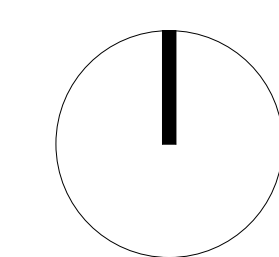



7&11 Rochefort Drive

7-11 Rochefort Drive


Floors 2-4

Scale: 1:250
Project No: 201029
Date: May 01, 2025

A102

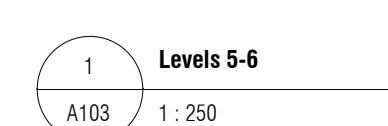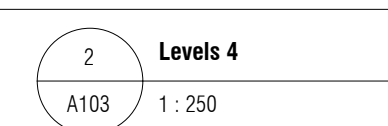

**diamond
schmitt**

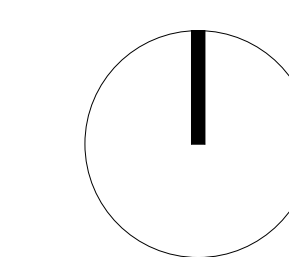

Floors 5-6

Scale: 1 : 250
Project No: 201029
Date: May 01, 2025