



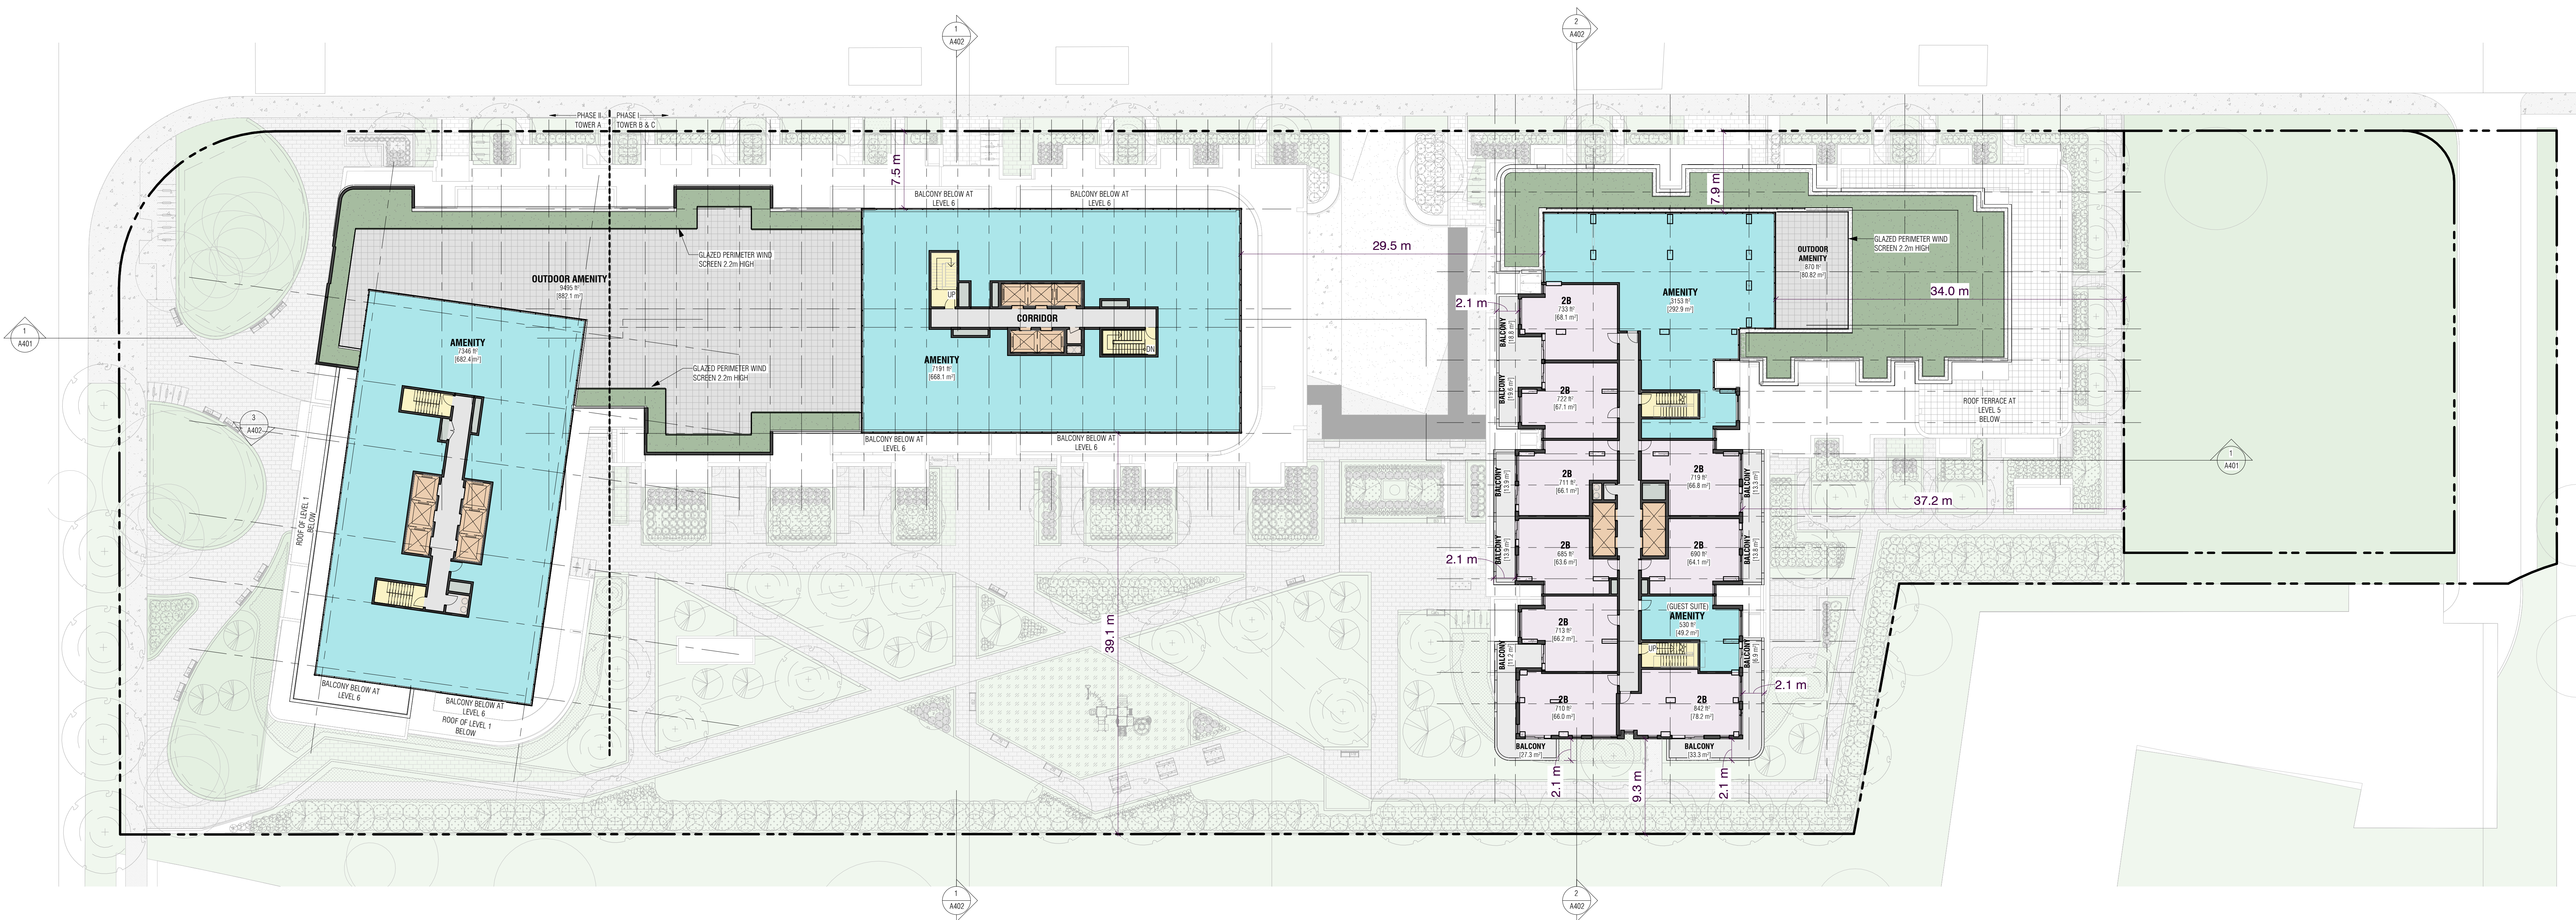

2 Level 7
A104 1:250

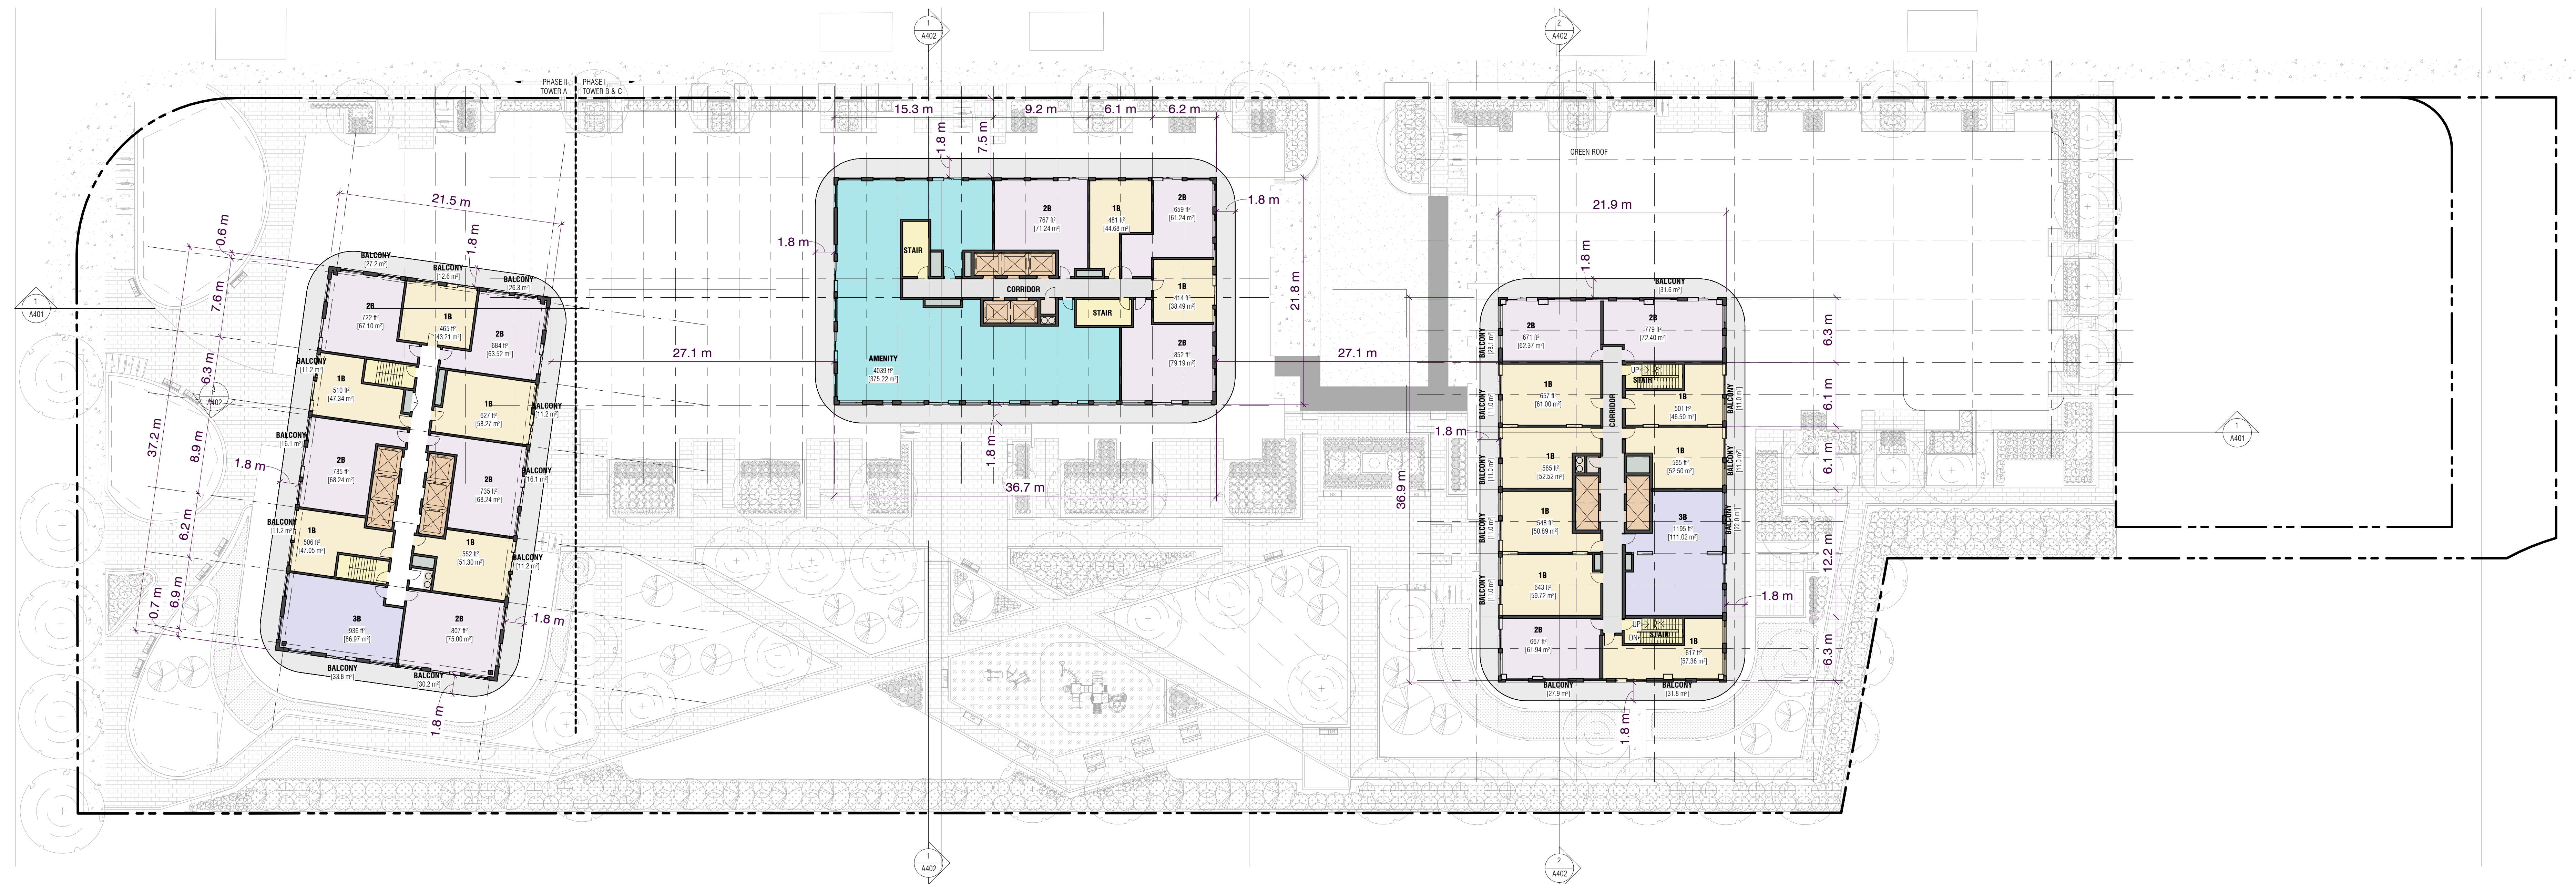


1 Level 8
A104 1:250

ISSUED		
No.	Date	Description
1	2021-04-20	Issued for Review
2	2021-09-24	Issued for Review
3	2021-10-28	Issued for Review
4	2023-01-25	Issued for SPA, ZBA and plan of subdivision Application
5	2023-12-07	Issued for ZBA & Plan of subdivision Application

Confidential
Without Prejudice

diamond
schmitt

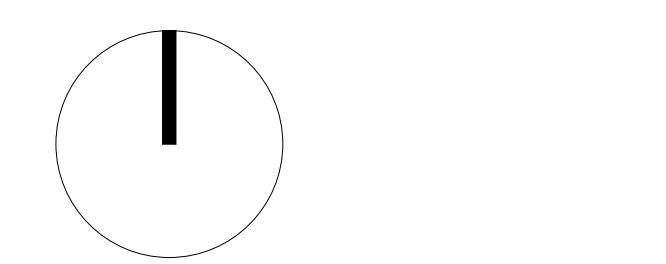

7&11 Rochefort Drive

7-11 Rochefort Drive

Level 7 & 8

Scale: 1:250
Project No: 201029
Date: May 01, 2025

A104


Address: 7&11 Rochfort Drive, 201109, Auckland, 20210109, 109, MPH, USA, Building, 342, 10

4/2/2025 5:23:43 PM

LINE OF PROTECTED
UPPER LEVEL VIEW
CORRIDOR



1
A105
Typ Tower Floors
1:250

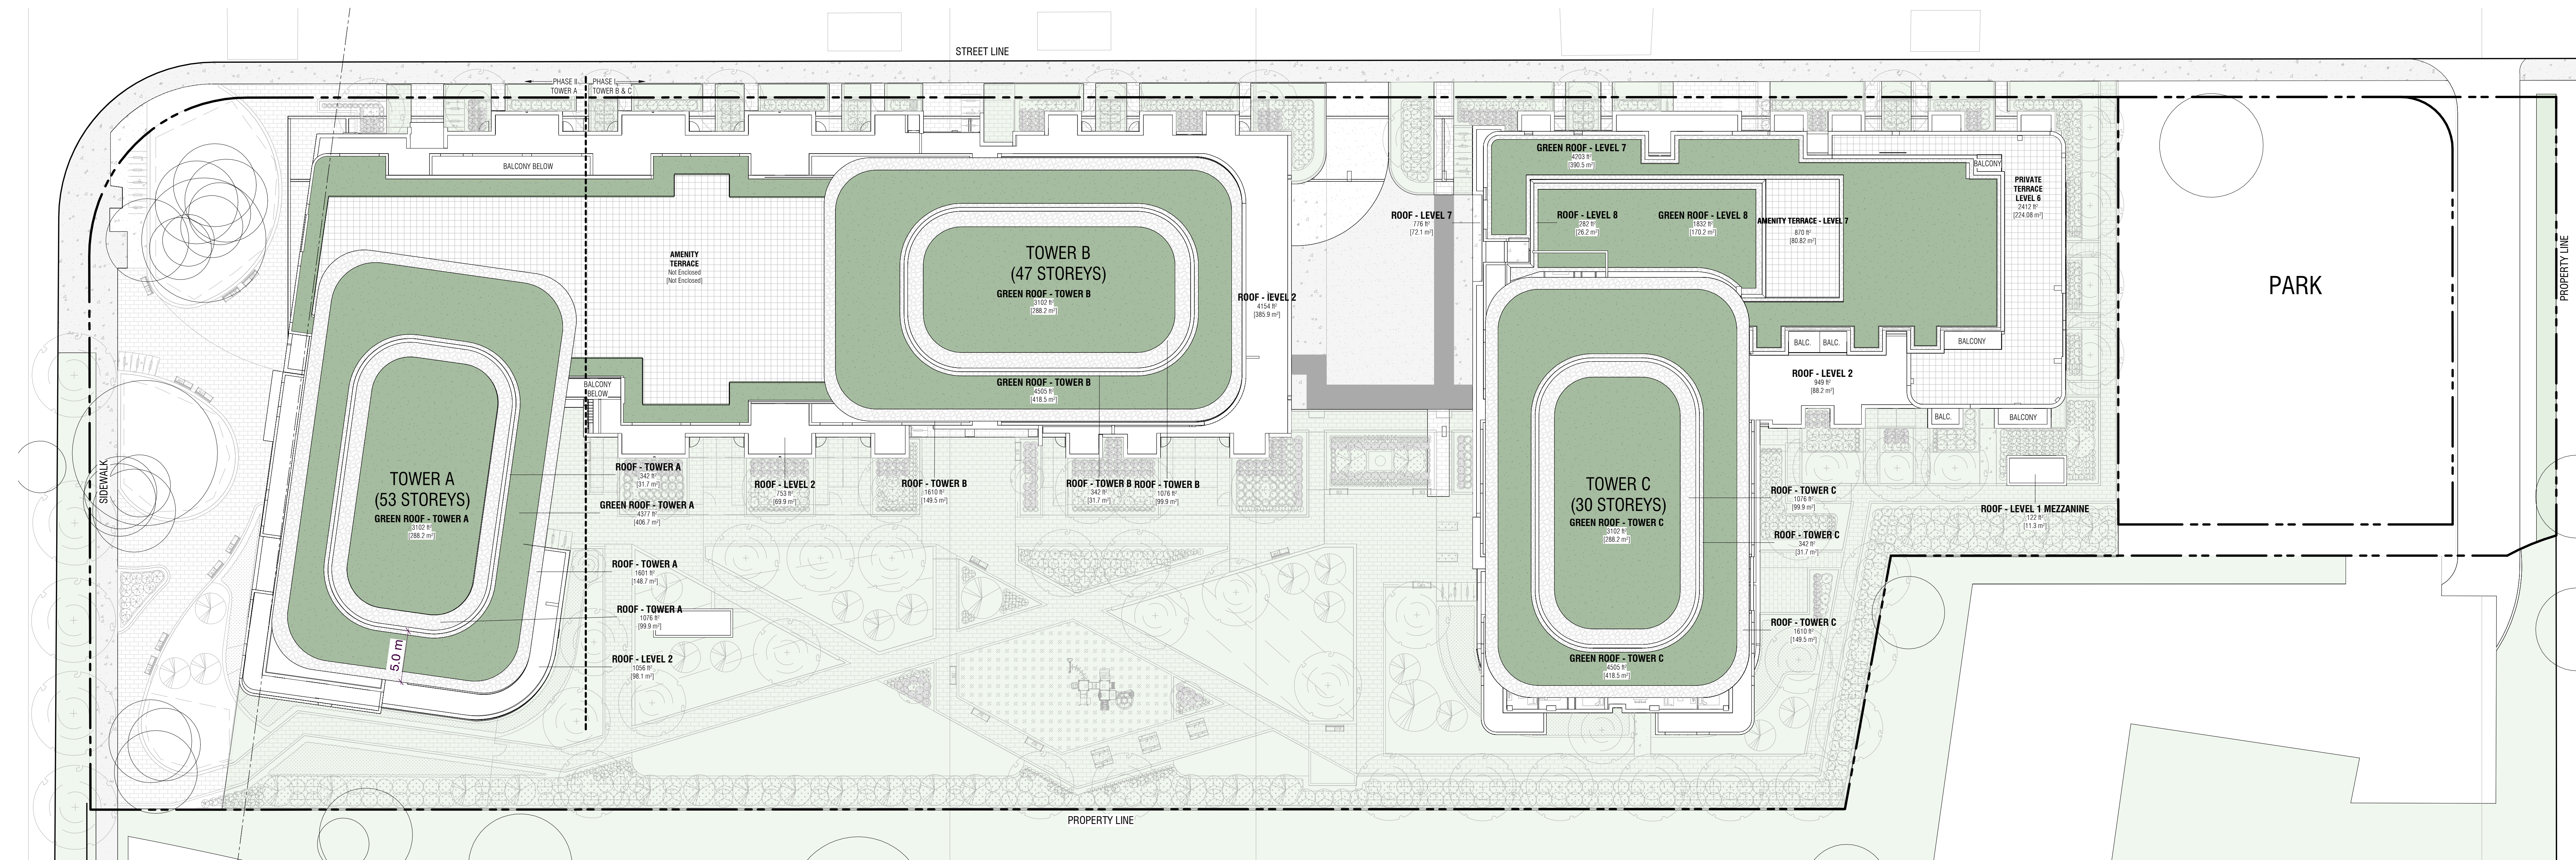


2
A105
T&A-MPH Roof
1:250

CONTRACTOR MUST CHECK & VERIFY ALL DIMENSIONS ON THE JOB.
2D ROOF SCALE DRAWINGS.
ALL DIMENSIONS, SPECIFICATIONS AND RELATED DOCUMENTS ARE THE COPYRIGHT PROPERTY OF THE ARCHITECT AND MUST BE USED ONLY FOR THE PROJECT. REPRODUCTION OF DRAWINGS, SPECIFICATIONS AND RELATED DOCUMENTS IN PART OR IN WHOLE IS FORBIDDEN WITHOUT THE WRITTEN PERMISSION OF THE ARCHITECT.
THIS DRAWING IS NOT TO BE USED FOR CONSTRUCTION UNLESS ISSUED BY THE ARCHITECT.

ISSUED		
No.	Date	Description
1	2021-04-20	Issued for Review
2	2021-09-24	Issued for Review
3	2021-10-29	Issued for ZBA & Plan of subdivision Application
4	2023-01-25	Issued for SPA, ZBA and plan of subdivision
5	2023-12-07	Issued for ZBA & Plan of subdivision Application

Confidential
Without Prejudice

diamond
schmitt

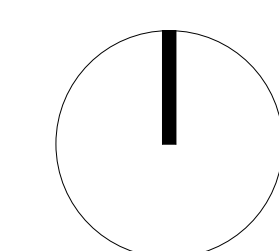


7&11 Rochfort Drive

7-11 Rochfort Drive

Typical Tower Floors & Roof MPH



Scale: 1:250
Project No: 201109
Date: May 01, 2025

A105

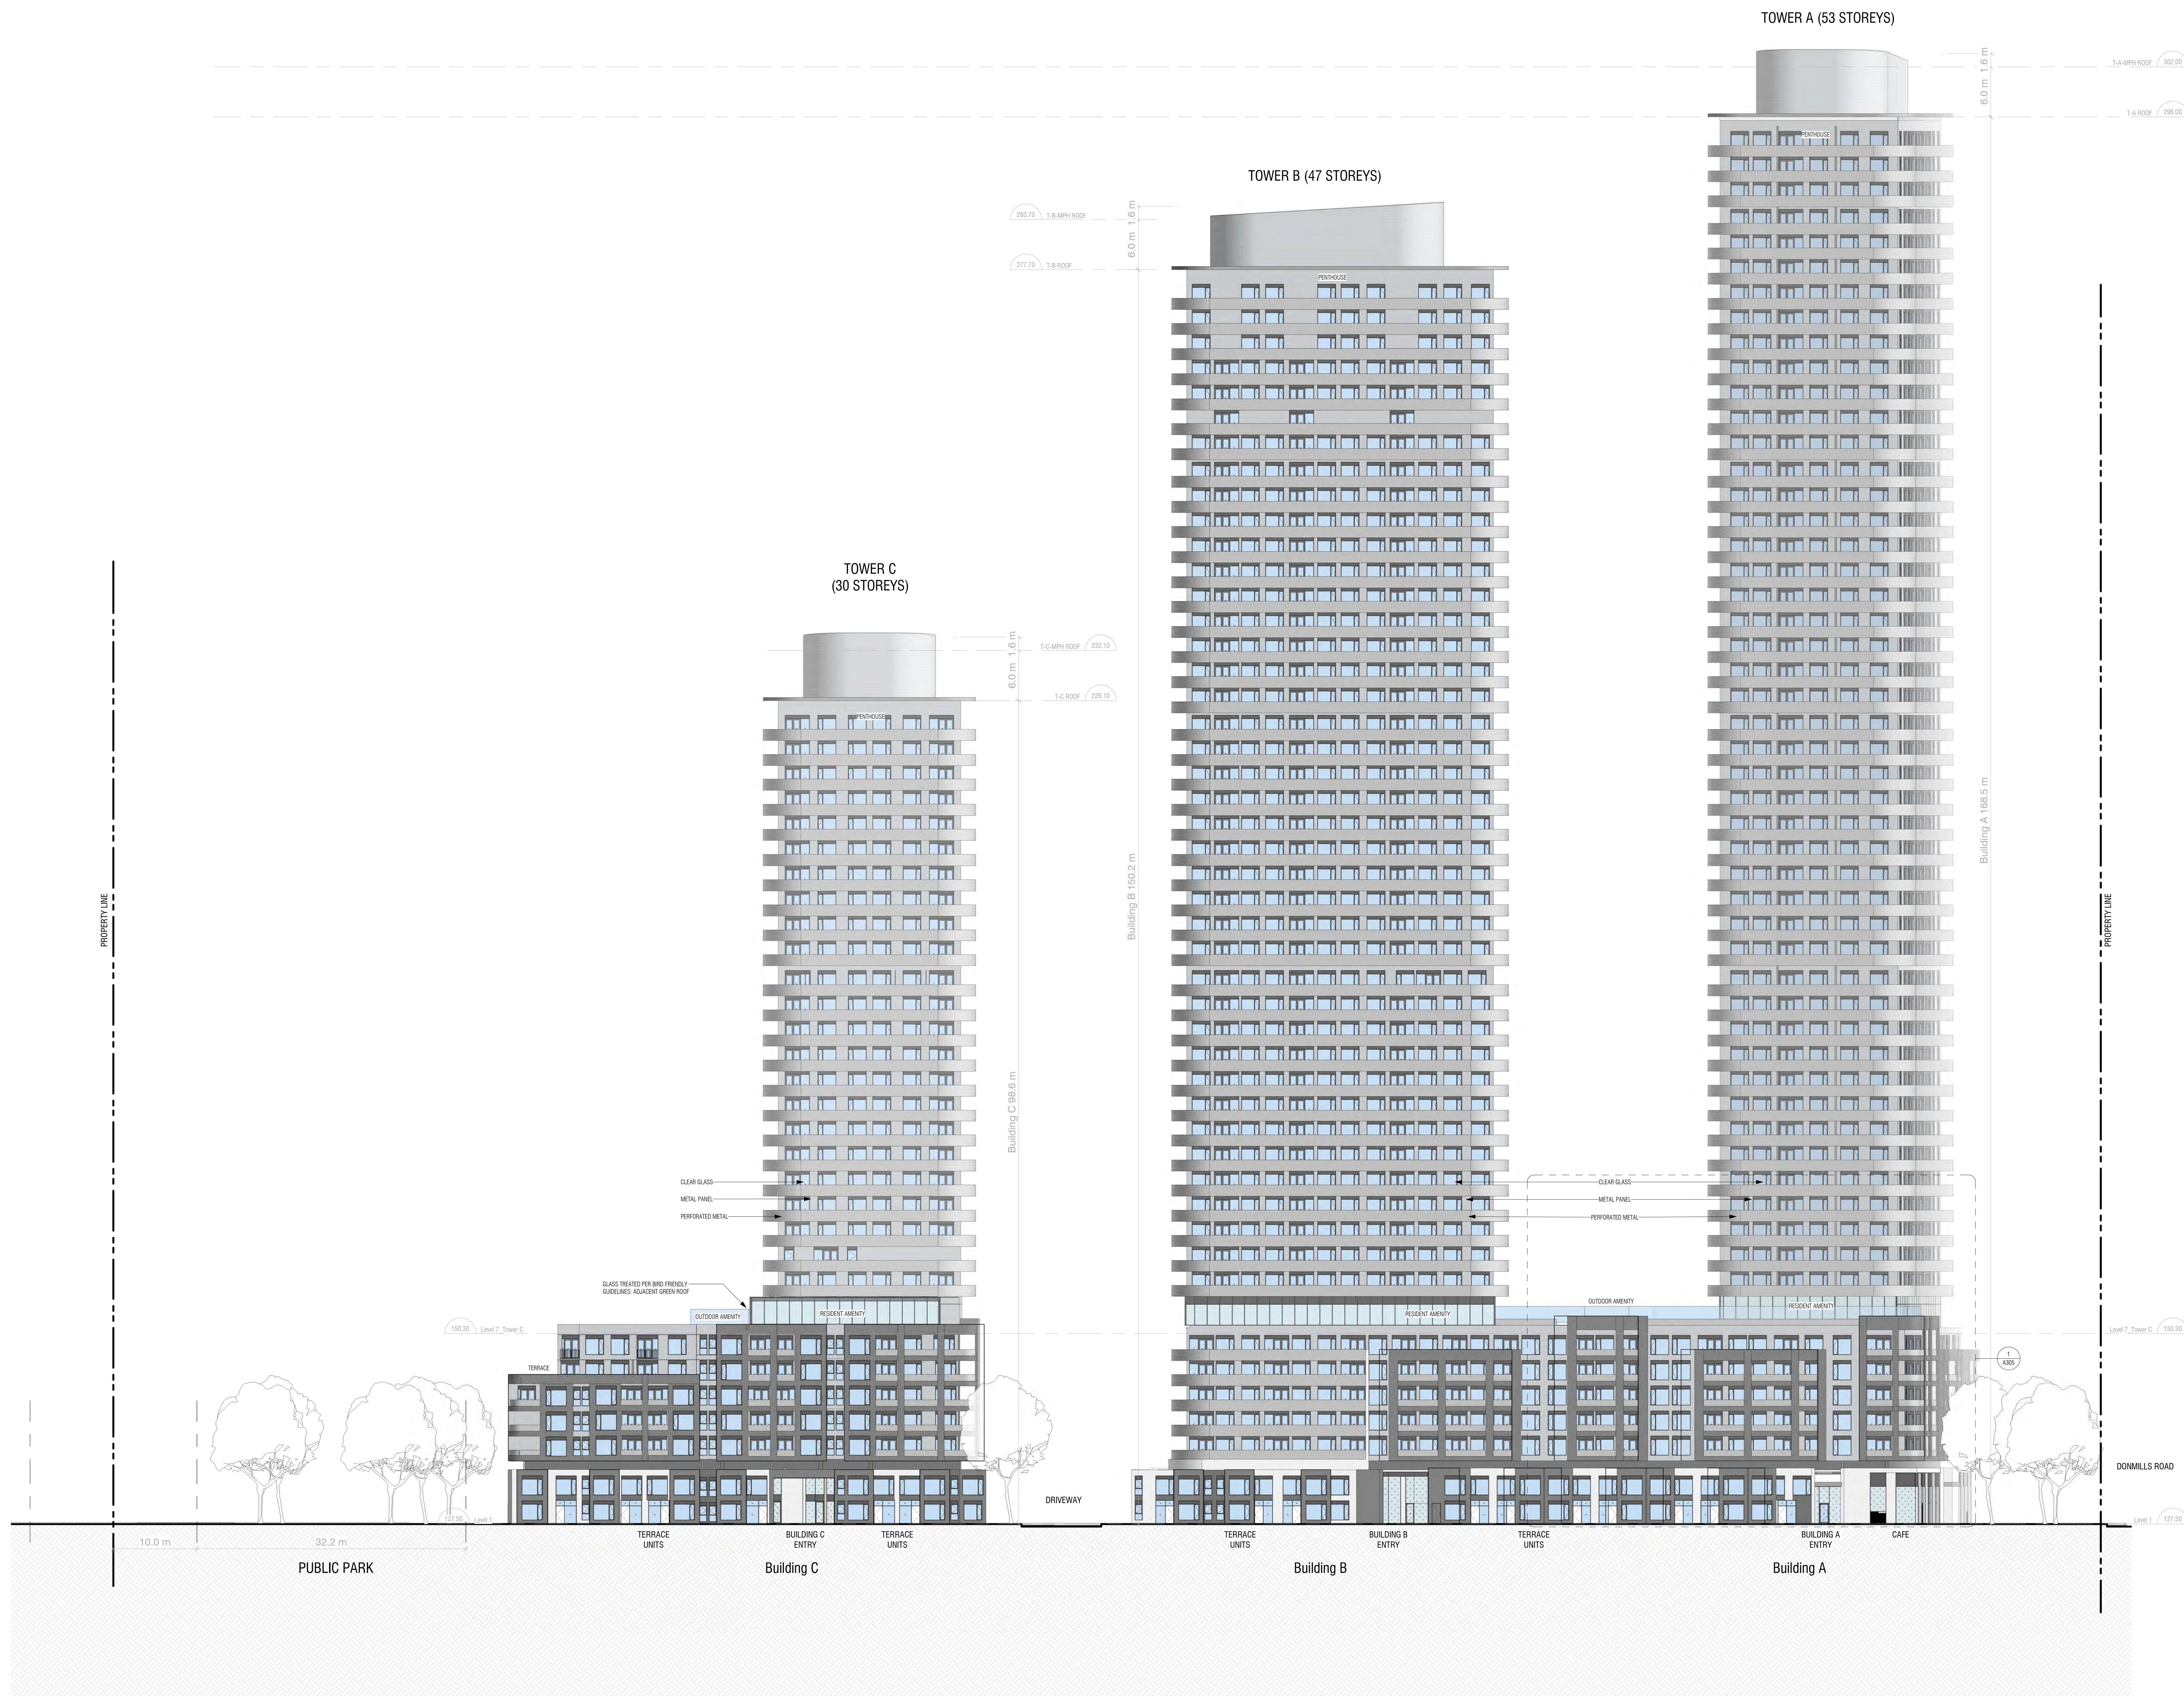

Address Docx: 20109-Rochfort-R220109-MCH-USA-Building-322.rvt

4/2/2025 5:28:06 PM

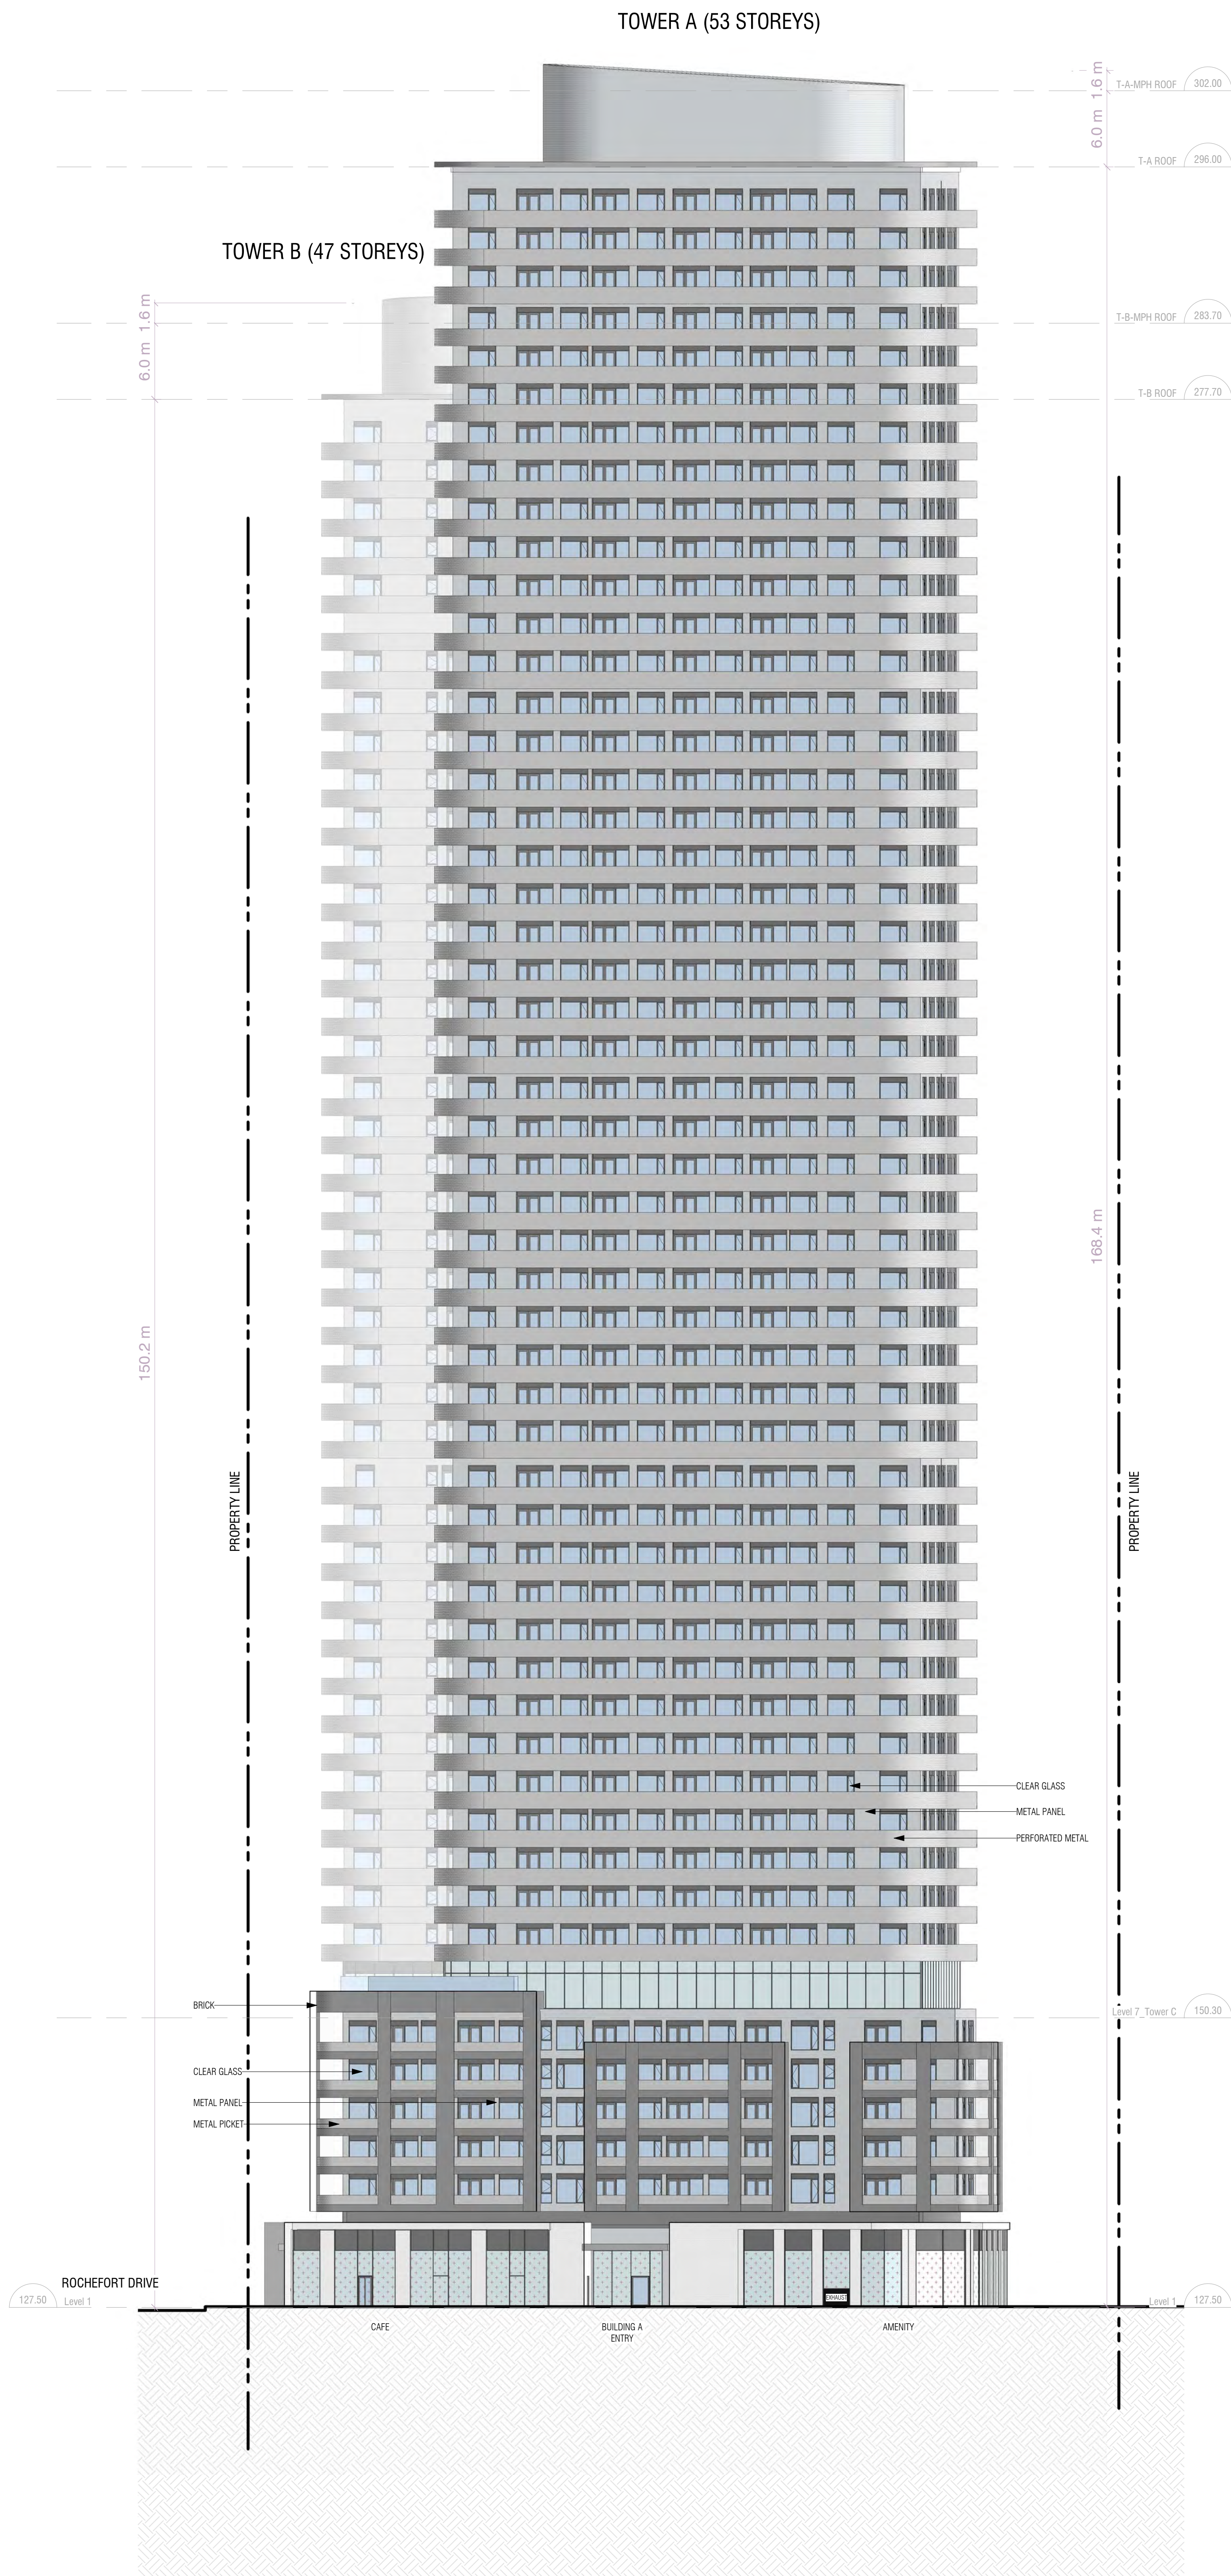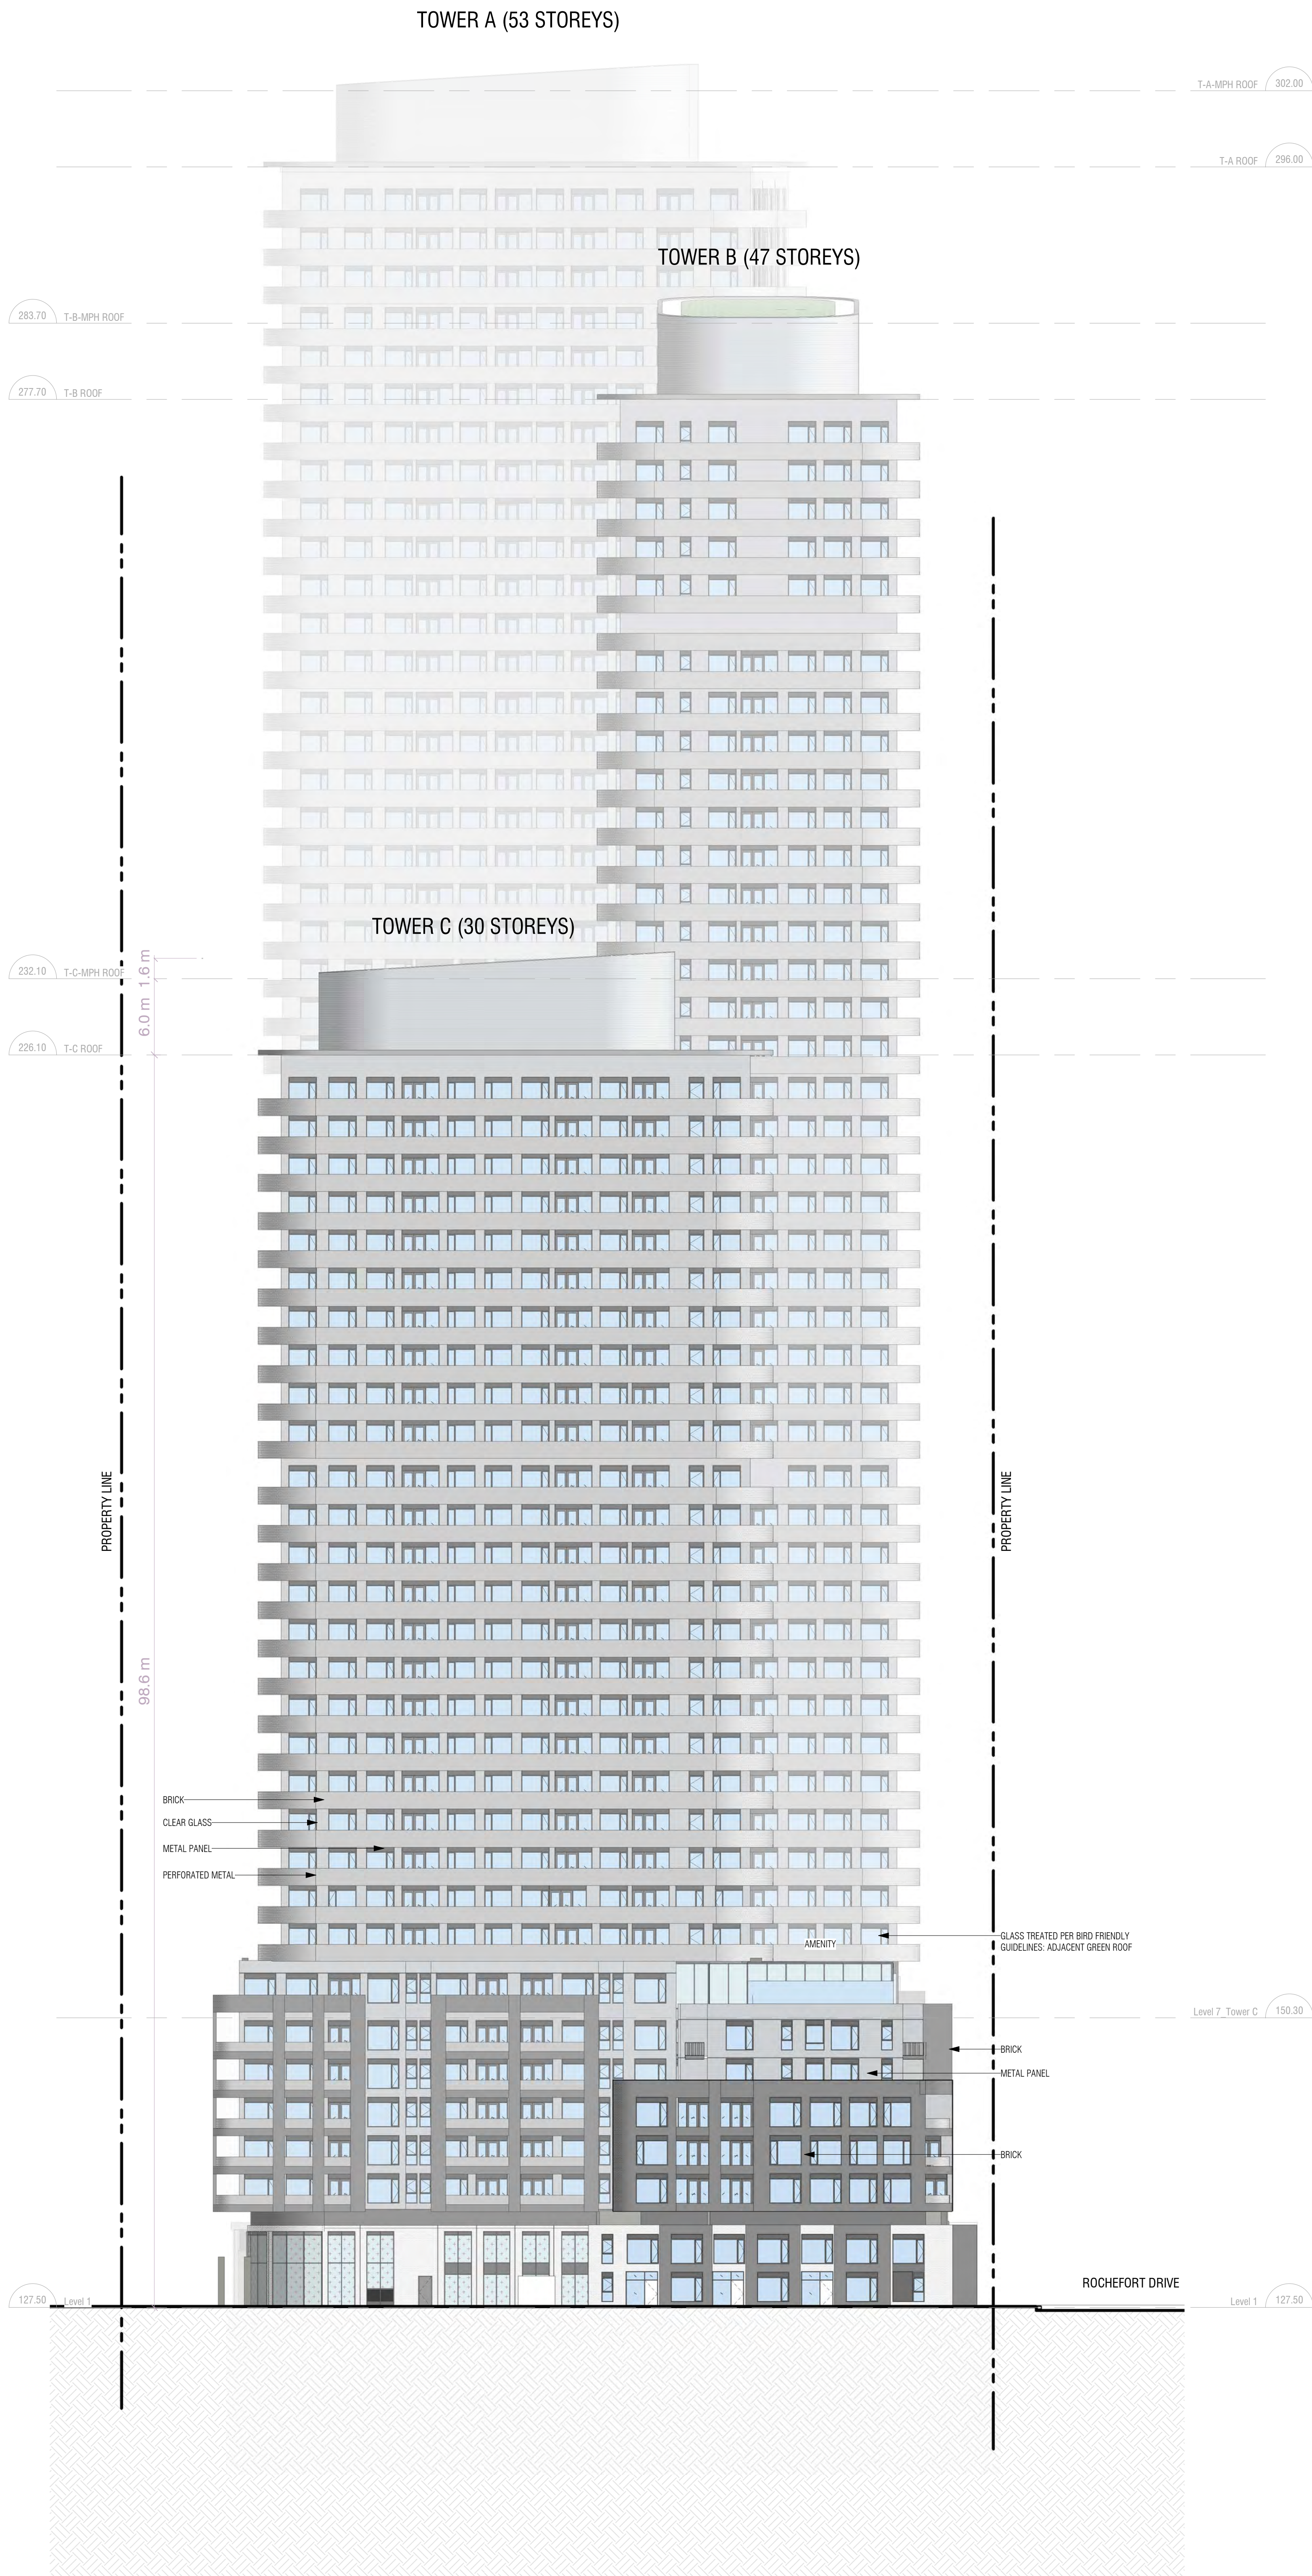

CONTRACTOR MUST CHECK & VERIFY ALL DIMENSIONS ON THE JOB.
DO NOT SCALE DRAWINGS.
ALL DIMENSIONS, SPECIFICATIONS AND RELATED DOCUMENTS ARE THE COPYRIGHT PROPERTY OF THE ARCHITECT AND MUST BE USED IN FULL. ANY REUSE, REPRODUCTION OF DRAWINGS, SPECIFICATIONS AND RELATED DOCUMENTS WITHOUT THE ARCHITECT'S PERMISSION IS FORBIDDEN WITHOUT THE WRITTEN PERMISSION OF THE ARCHITECT.
THIS DRAWING IS NOT TO BE USED FOR CONSTRUCTION UNLESS SIGNED BY THE ARCHITECT.

ISSUED		
No.	Date	Description
1	2021-04-20	Issued for Review
2	2021-09-24	Issued for Review
3	2021-10-29	Issued for ZBA & Plan of Subdivision Application
4	2023-01-25	Issued for SPA, ZBA and plan of subdivision
5	2023-12-07	Issued for ZBA & Plan of subdivision Application

Confidential
Without Prejudice

diamond
schmitt

7&11 Rochfort Drive

7-11 Rochfort Drive

Elevations

Scale: 1 : 250
Project No: 201029
Date: May 01, 2025

A302

Address: Docu: 20109-Rochfort-R220109-MCH-USA-Building-322.rvt

4/2/2025 5:28:30 PM



CONTRACTOR MUST CHECK & VERIFY ALL DIMENSIONS ON THE JOB.
DO NOT SCALE DRAWINGS.
ALL DIMENSIONS, SPECIFICATIONS AND RELATED DOCUMENTS ARE THE COPYRIGHT PROPERTY OF THE ARCHITECT AND SHALL BE KEPT UNDER THE ARCHITECT'S RETENTION OF RIGHTS.
SPECIFICATIONS AND RELATED DOCUMENTS ARE NOT TO BE USED FOR CONSTRUCTION WITHOUT THE WRITTEN PERMISSION OF THE ARCHITECT.
THIS DRAWING IS NOT TO BE USED FOR CONSTRUCTION UNLESS ISSUED BY THE ARCHITECT.

ISSUED		
No.	Date	Description
1	2021-04-20	Issued for Review
2	2021-09-24	Issued for Review
3	2021-10-29	Issued for ZBA & Plan of Subdivision Application
4	2023-01-25	Issued for CPA, ZBA and plan of subdivision
5	2023-12-07	Issued for ZBA & Plan of subdivision Application

Confidential
Without Prejudice

diamond
schmitt

7&11 Rochfort Drive

7-11 Rochfort Drive

Elevations

Scale: 1:250
Project No: 201029
Date: May 01, 2025

A303