

ISSUED		
No.	Date	Description
1	2021-09-24	Issued for Review
2	2021-10-29	Issued for ZBLA & Plan of subdivision Application
3	2023-01-25	Issued for SPA, ZBLA and plan of subdivision
4	2023-12-07	Issued for ZBLA & Plan of subdivision Application


**diamond
schmitt**

Scale: 1 : 250
Project No: 201029
Date: May 01, 2025

A304

Address: Docu: 201029-Resident-R2201029-MPH-USA-Building-3-22.rvt

4/2/2025 5:10:08 PM

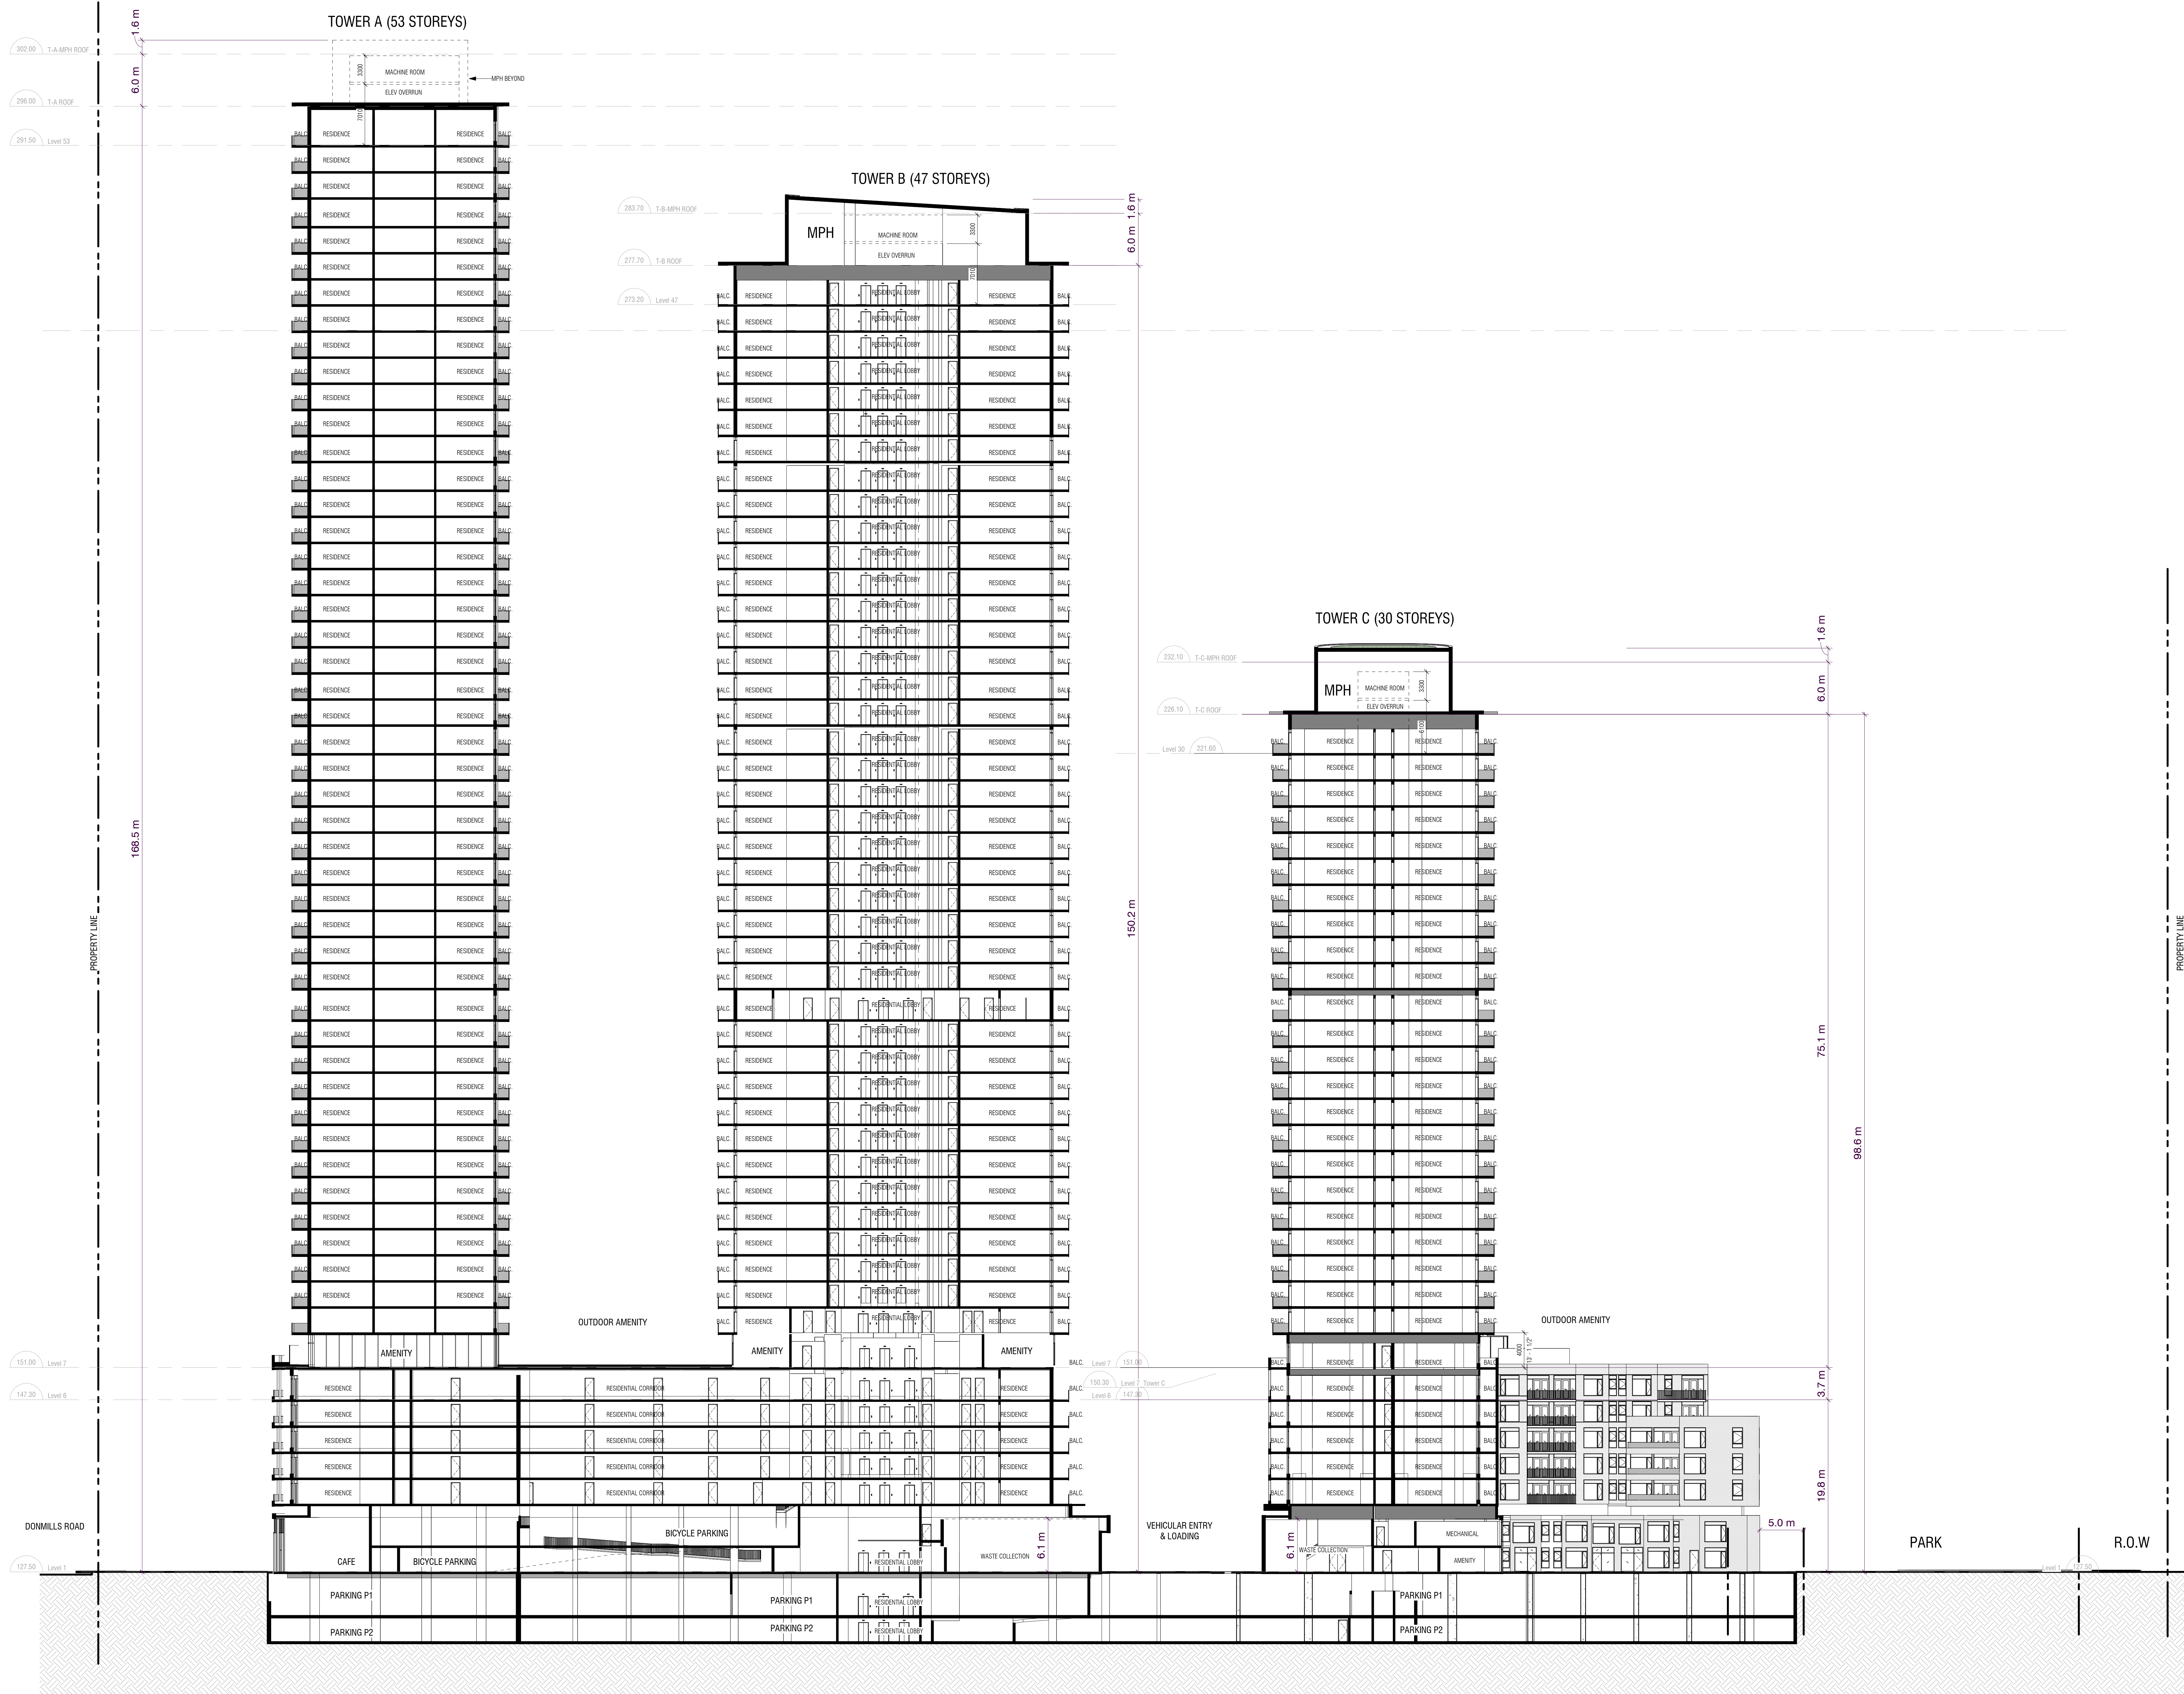

CONTRACTOR MUST CHECK & VERIFY ALL DIMENSIONS ON THE JOB.
2D MEP SCALE DRAWINGS
ALL DIMENSIONS, SPECIFICATIONS AND RELATED DOCUMENTS ARE THE COPYRIGHT PROPERTY OF THE ARCHITECT AND MAY BE REPRODUCED WITH THE ARCHITECT'S PERMISSION. NO PART OF THIS DRAWING OR ANY INFORMATION CONTAINED HEREIN IS TO BE REPRODUCED OR TRANSMITTED IN ANY FORM OR BY ANY MEANS, ELECTRONIC OR MECHANICAL, WITHOUT THE WRITTEN PERMISSION OF THE ARCHITECT.
THIS DRAWING IS NOT TO BE USED FOR CONSTRUCTION UNLESS ISSUED BY THE ARCHITECT.

ISSUED		
No.	Date	Description
1	2021-04-20	Issued for Review
2	2021-09-24	Issued for Review
3	2021-10-29	Issued for ZBA & Plan of Subdivision Application
4	2023-01-25	Issued for SPA, ZBA and plan of subdivision
5	2023-12-07	Issued for ZBA & Plan of subdivision Application

Confidential
Without Prejudice

diamond
schmitt




7&11 Rochefort Drive

7-11 Rochefort Drive

Building Sections

Scale: 1" = 250'
Project No: 201029
Date: May 01, 2025

A401

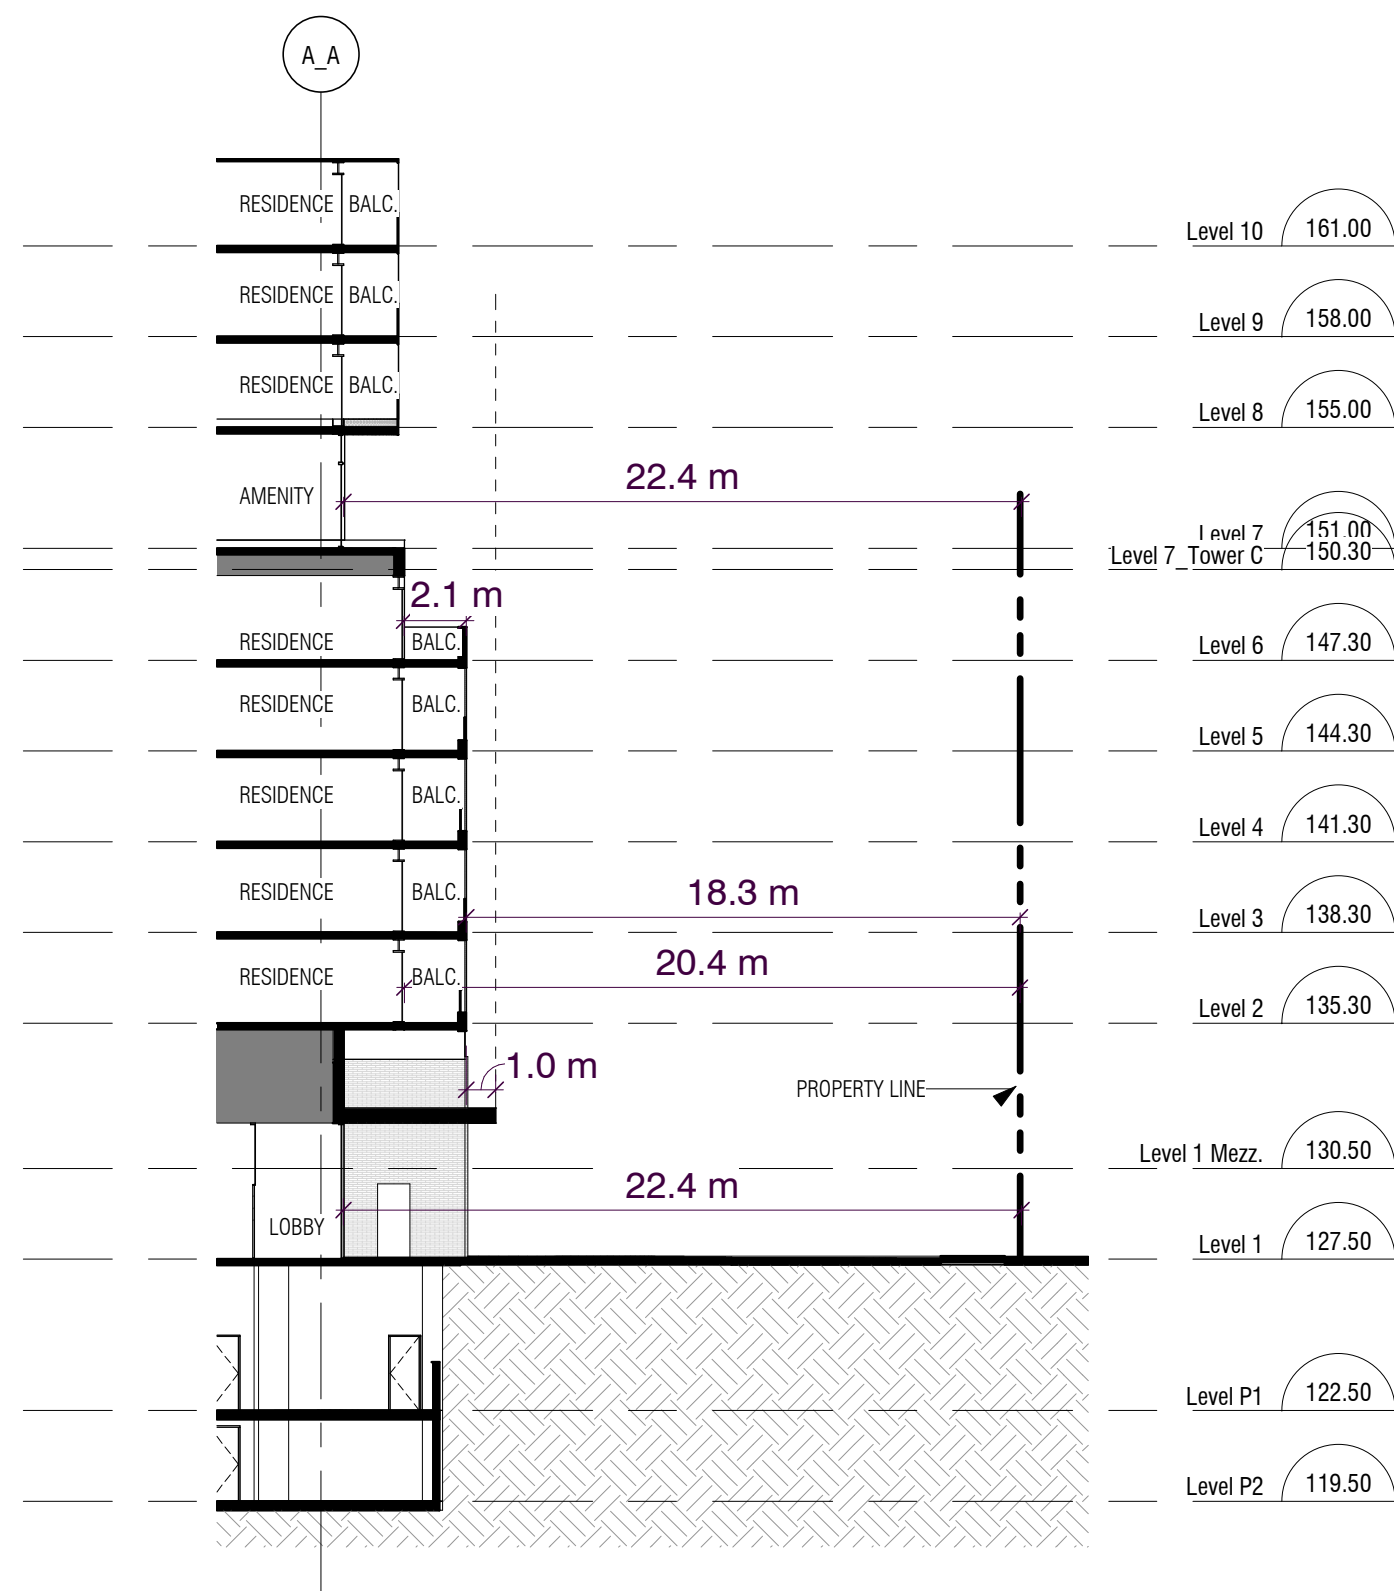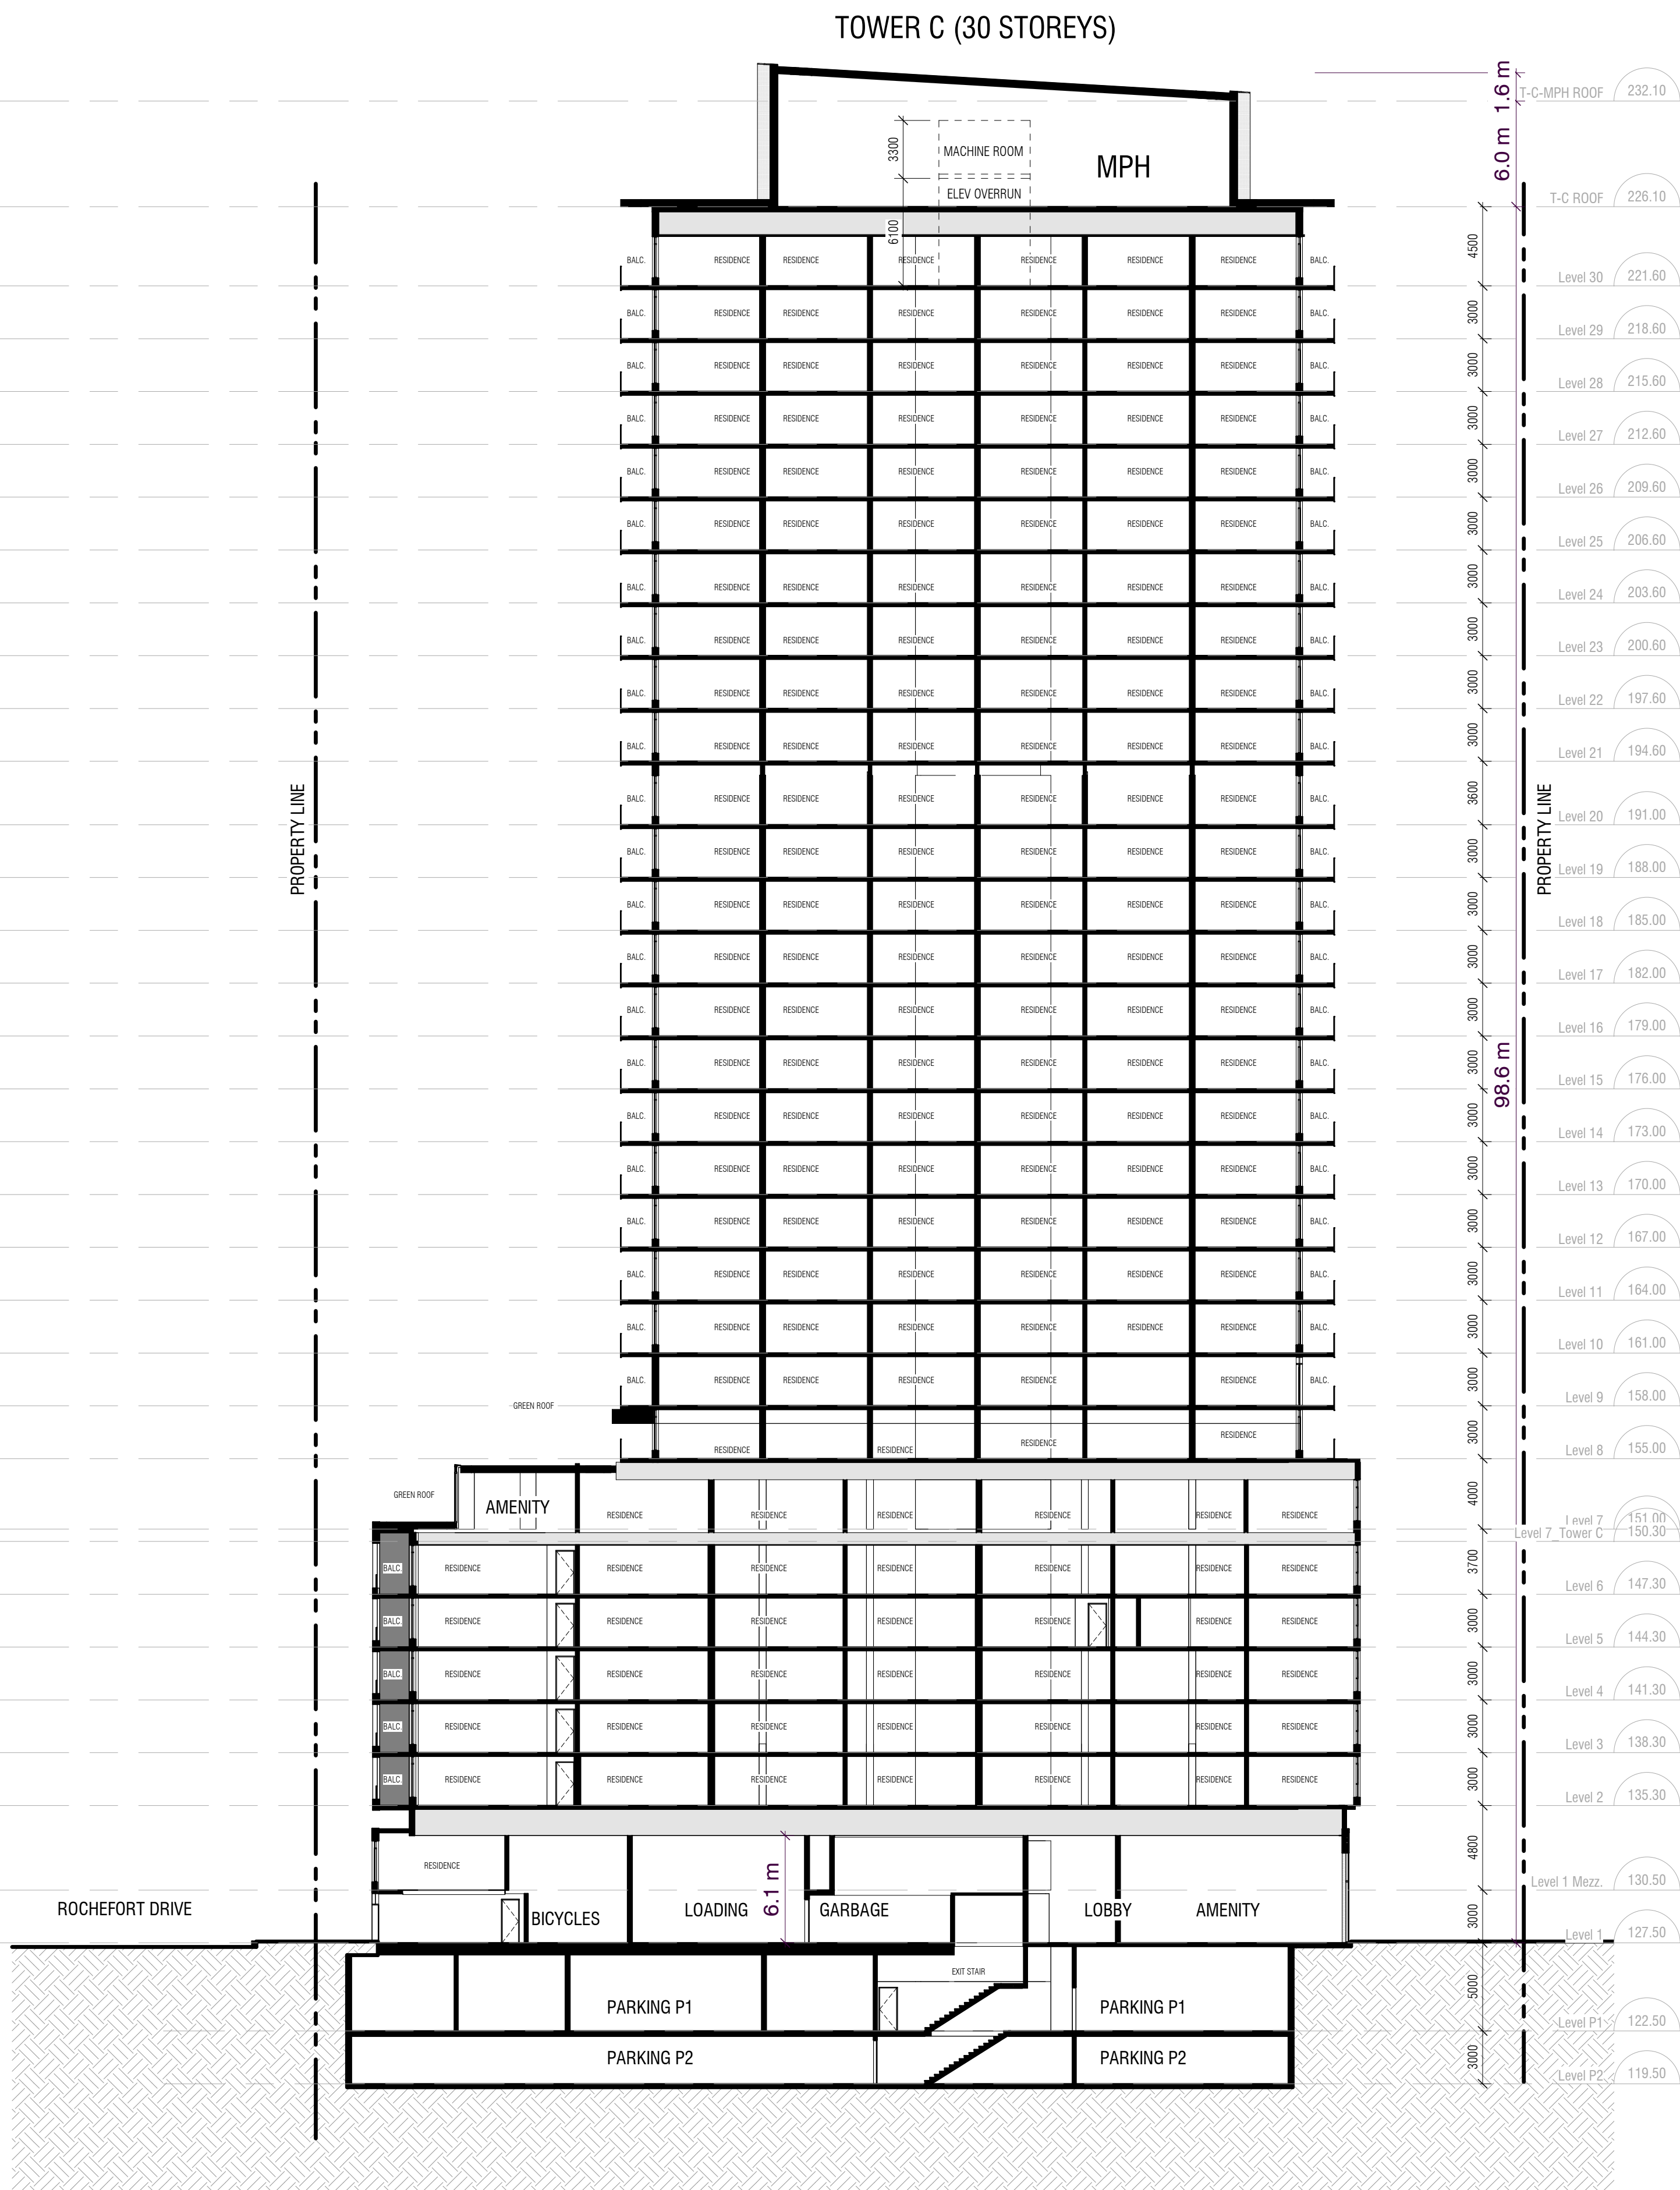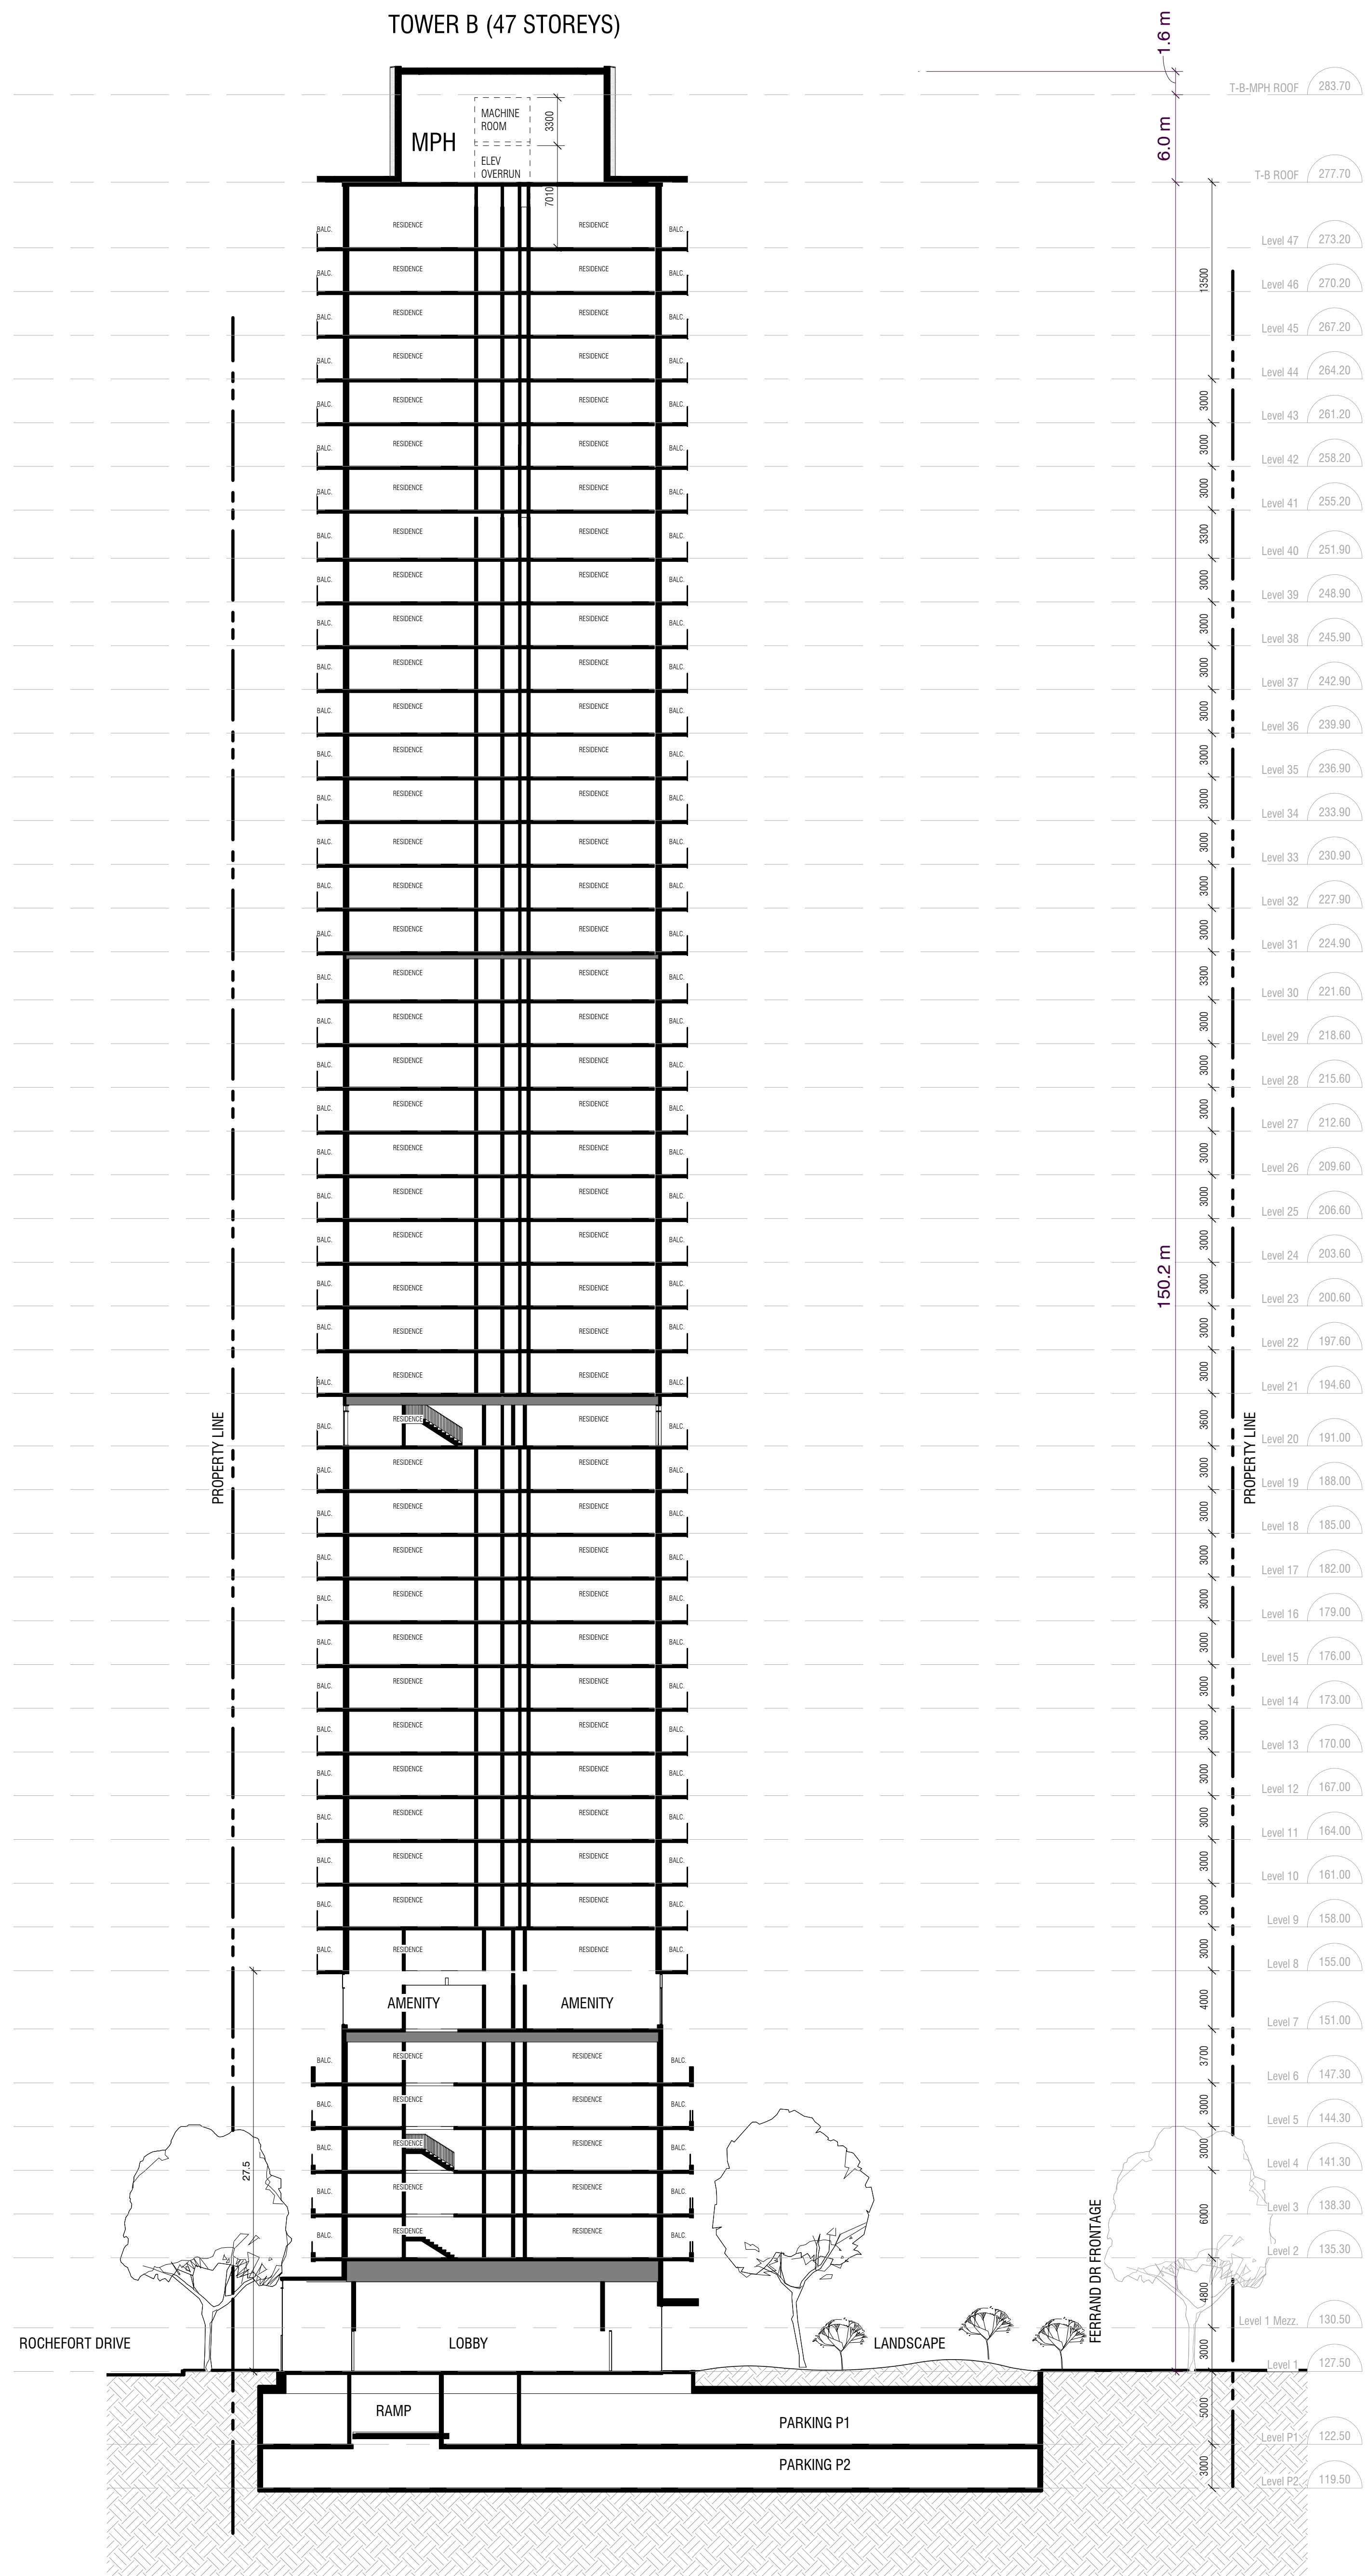

ISSUED		
No.	Date	Description
1	2021-04-20	Issued for Review
2	2021-09-24	Issued for Review
3	2021-10-29	Issued for SPA, ZBA & Plan of subdivision Application
4	2023-01-25	Issued for SPA, ZBA and plan of subdivision
5	2023-12-07	Issued for ZBA & Plan of subdivision Application

Confidential
Without Prejudice

diamond
schmitt

7&11 Rochefort Drive

7-11 Rochefort Drive

Building Sections

Scale: 1:250
Project No: 201029
Date: May 01, 2025

A402