



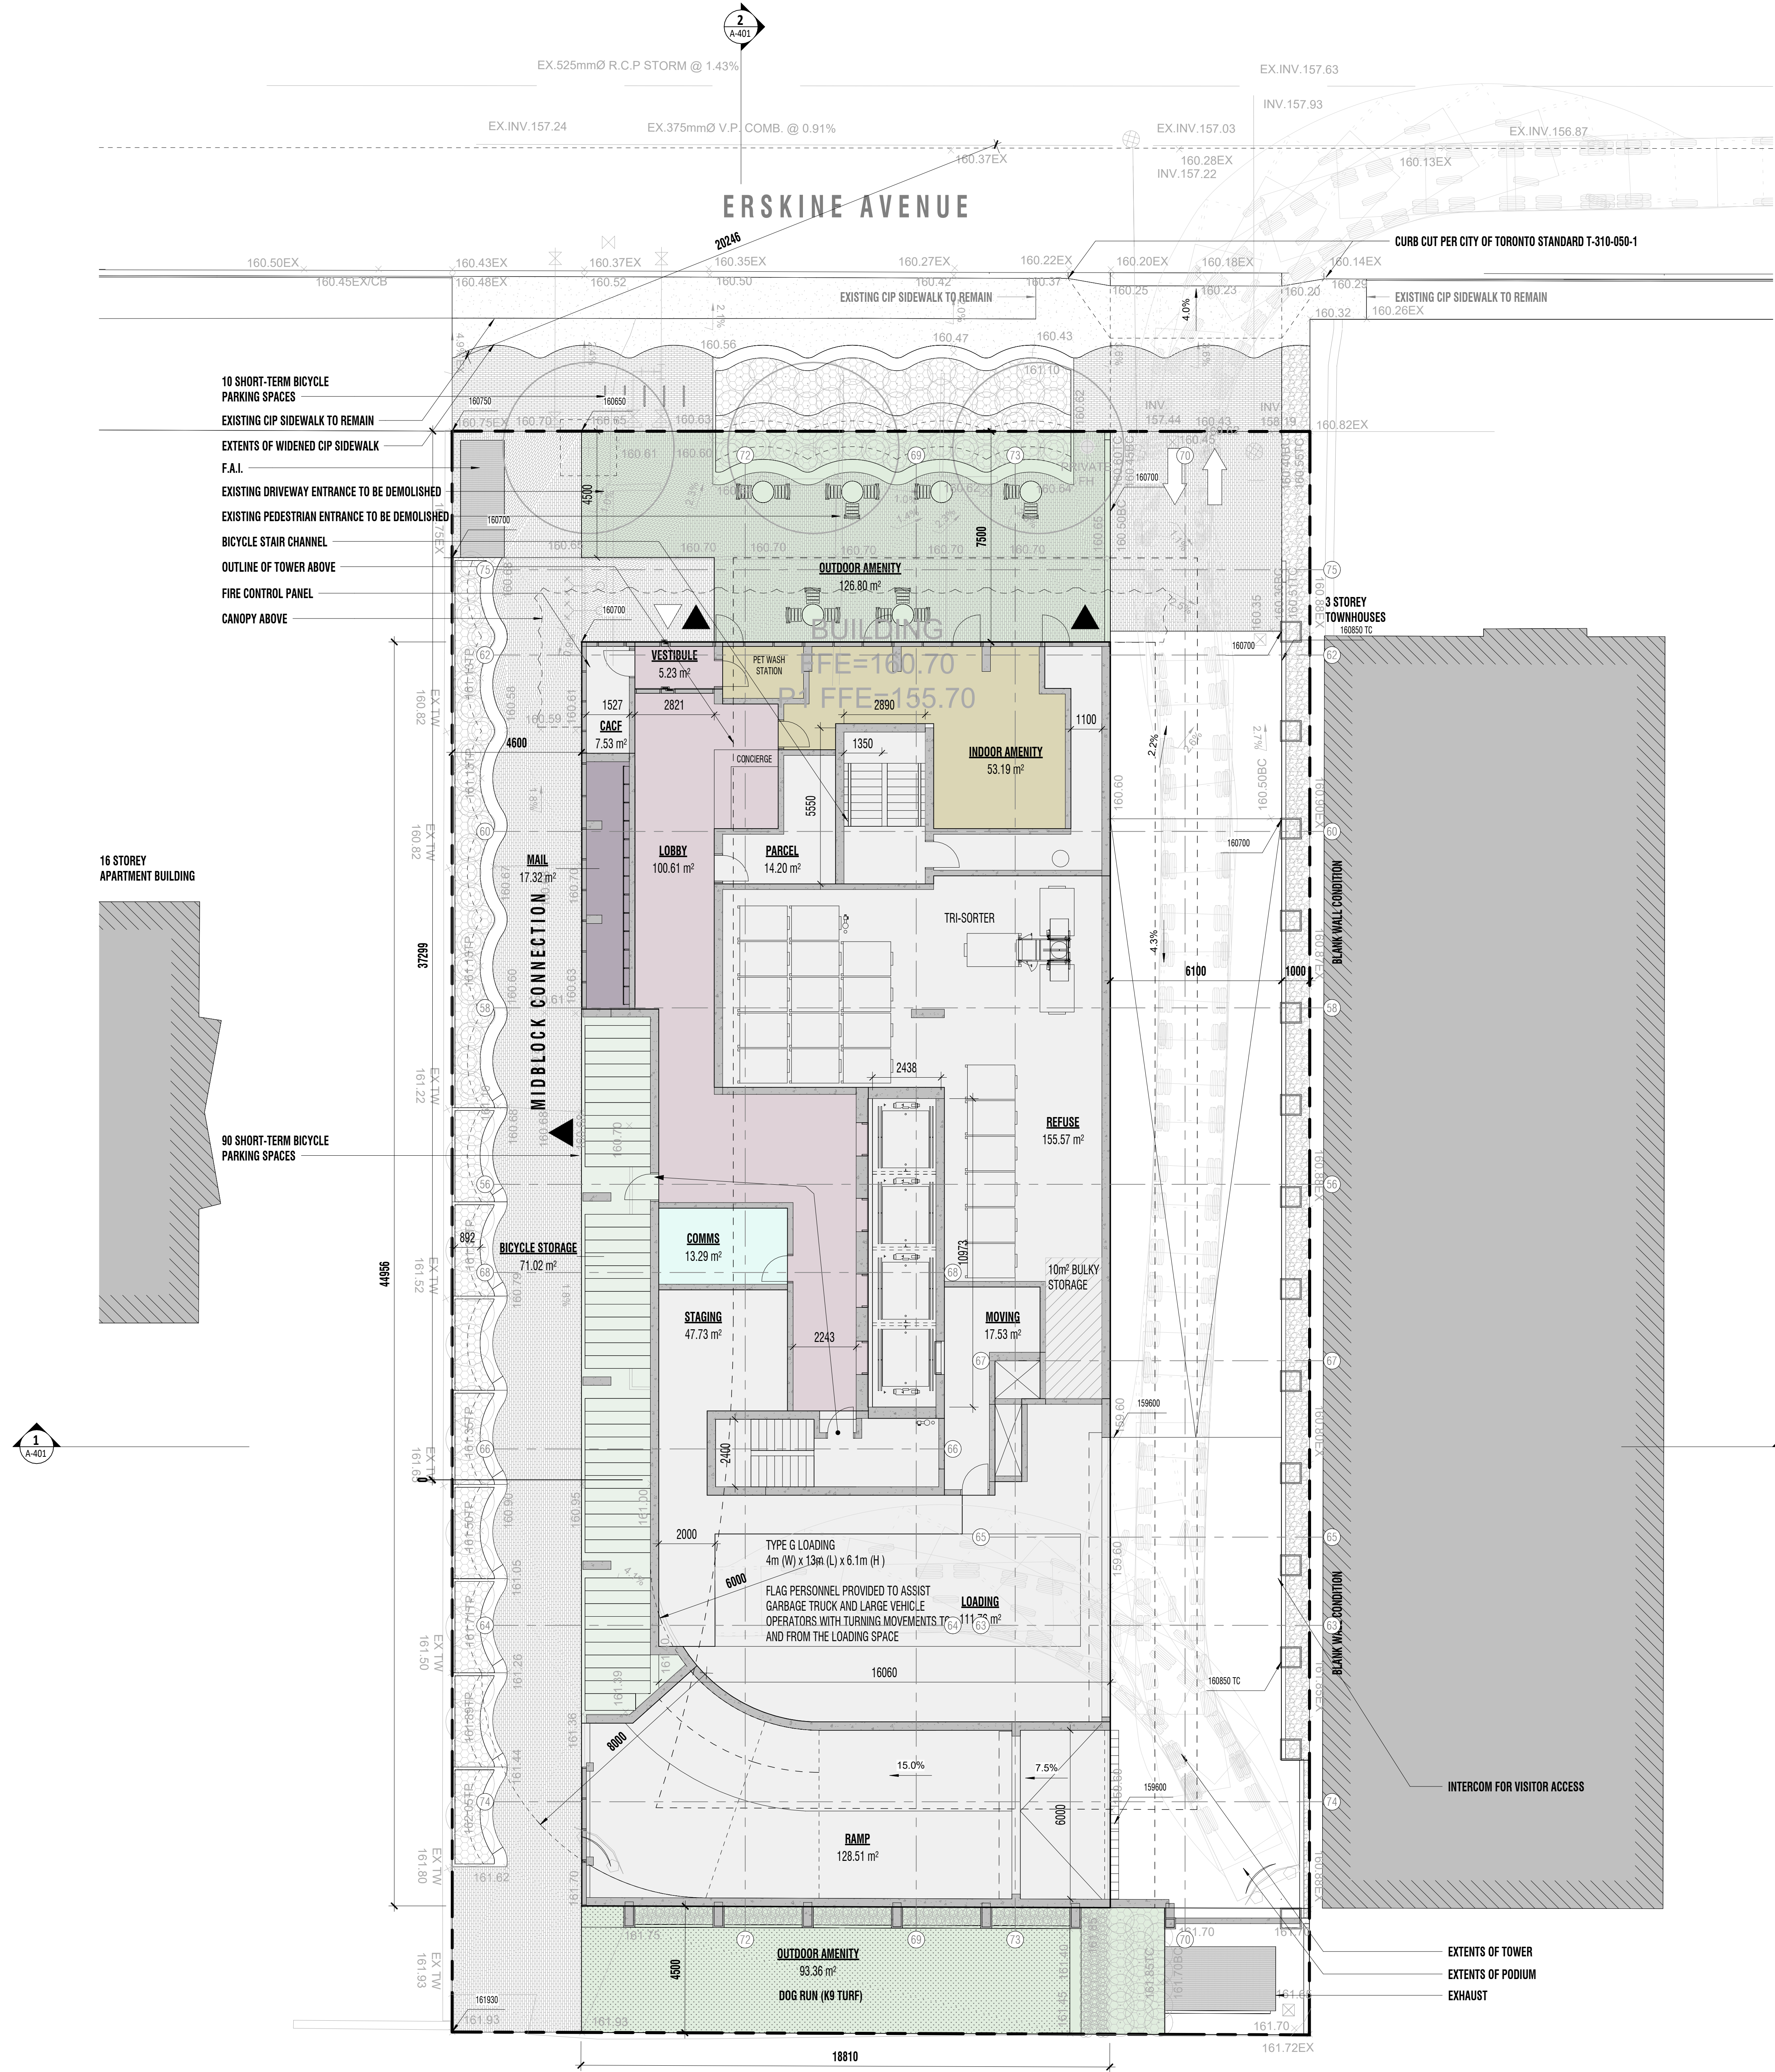

1 LEVEL 1 FLOOR PLAN
A-301 | A-201 1:100

2 Level 1 Mezzanine
A-301 | A-201 1:100

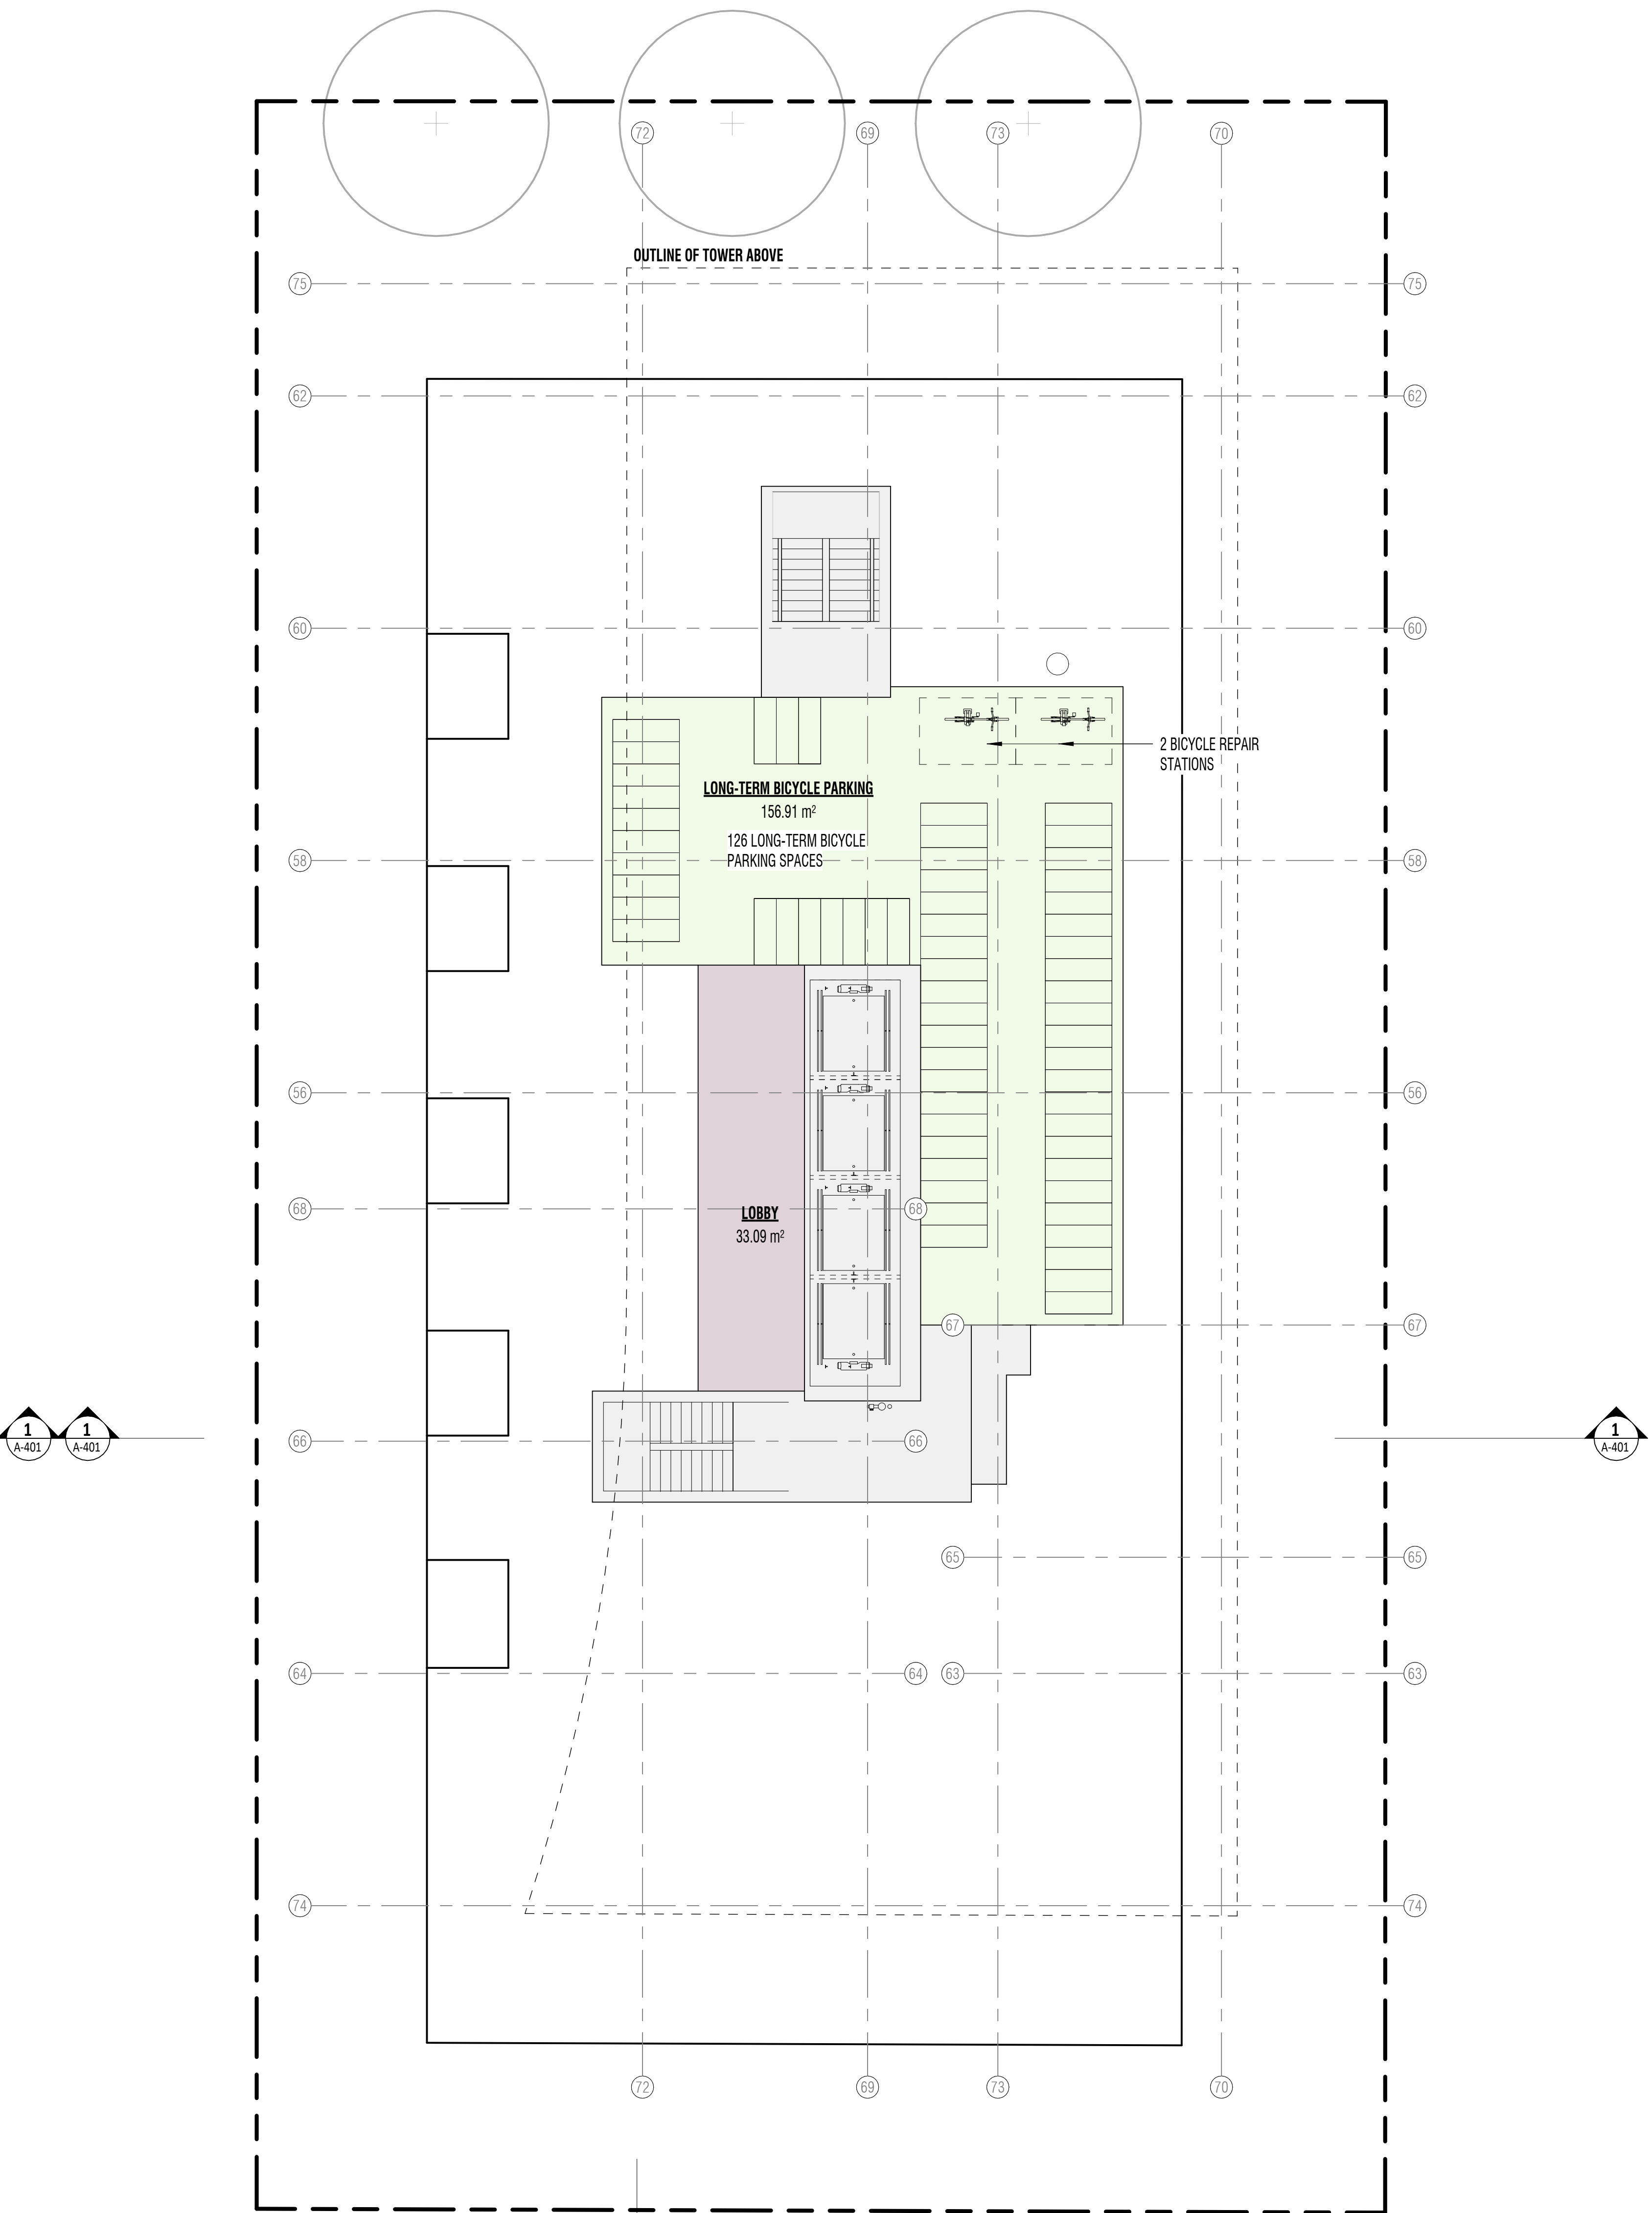

4	May 27, 2025	ISSUED FOR REVIEW
3	April 23, 2025	ISSUED FOR REVIEW
2	March 31, 2025	ISSUED FOR REVIEW
1	August 24, 2022	ISSUED FOR 2BA, SPA

Re	Date	Issue
V	6	7

FORA

gh3
gh3+
55 OSSINGTON AVE.
SUITE 100
Toronto, ON, Canada M6J
2Y9
416 915 1791

FORA
77 ERSKINE AVENUE


TORONTO
Project North
True North

SCA PROJECT 201301
1:100
DATE APRIL 29, 2025

LEVEL 1-1
MEZZ FLOOR
PLAN
A-201



1 LEVEL 2 FLOOR PLAN
A-301 | A-202 1 : 100

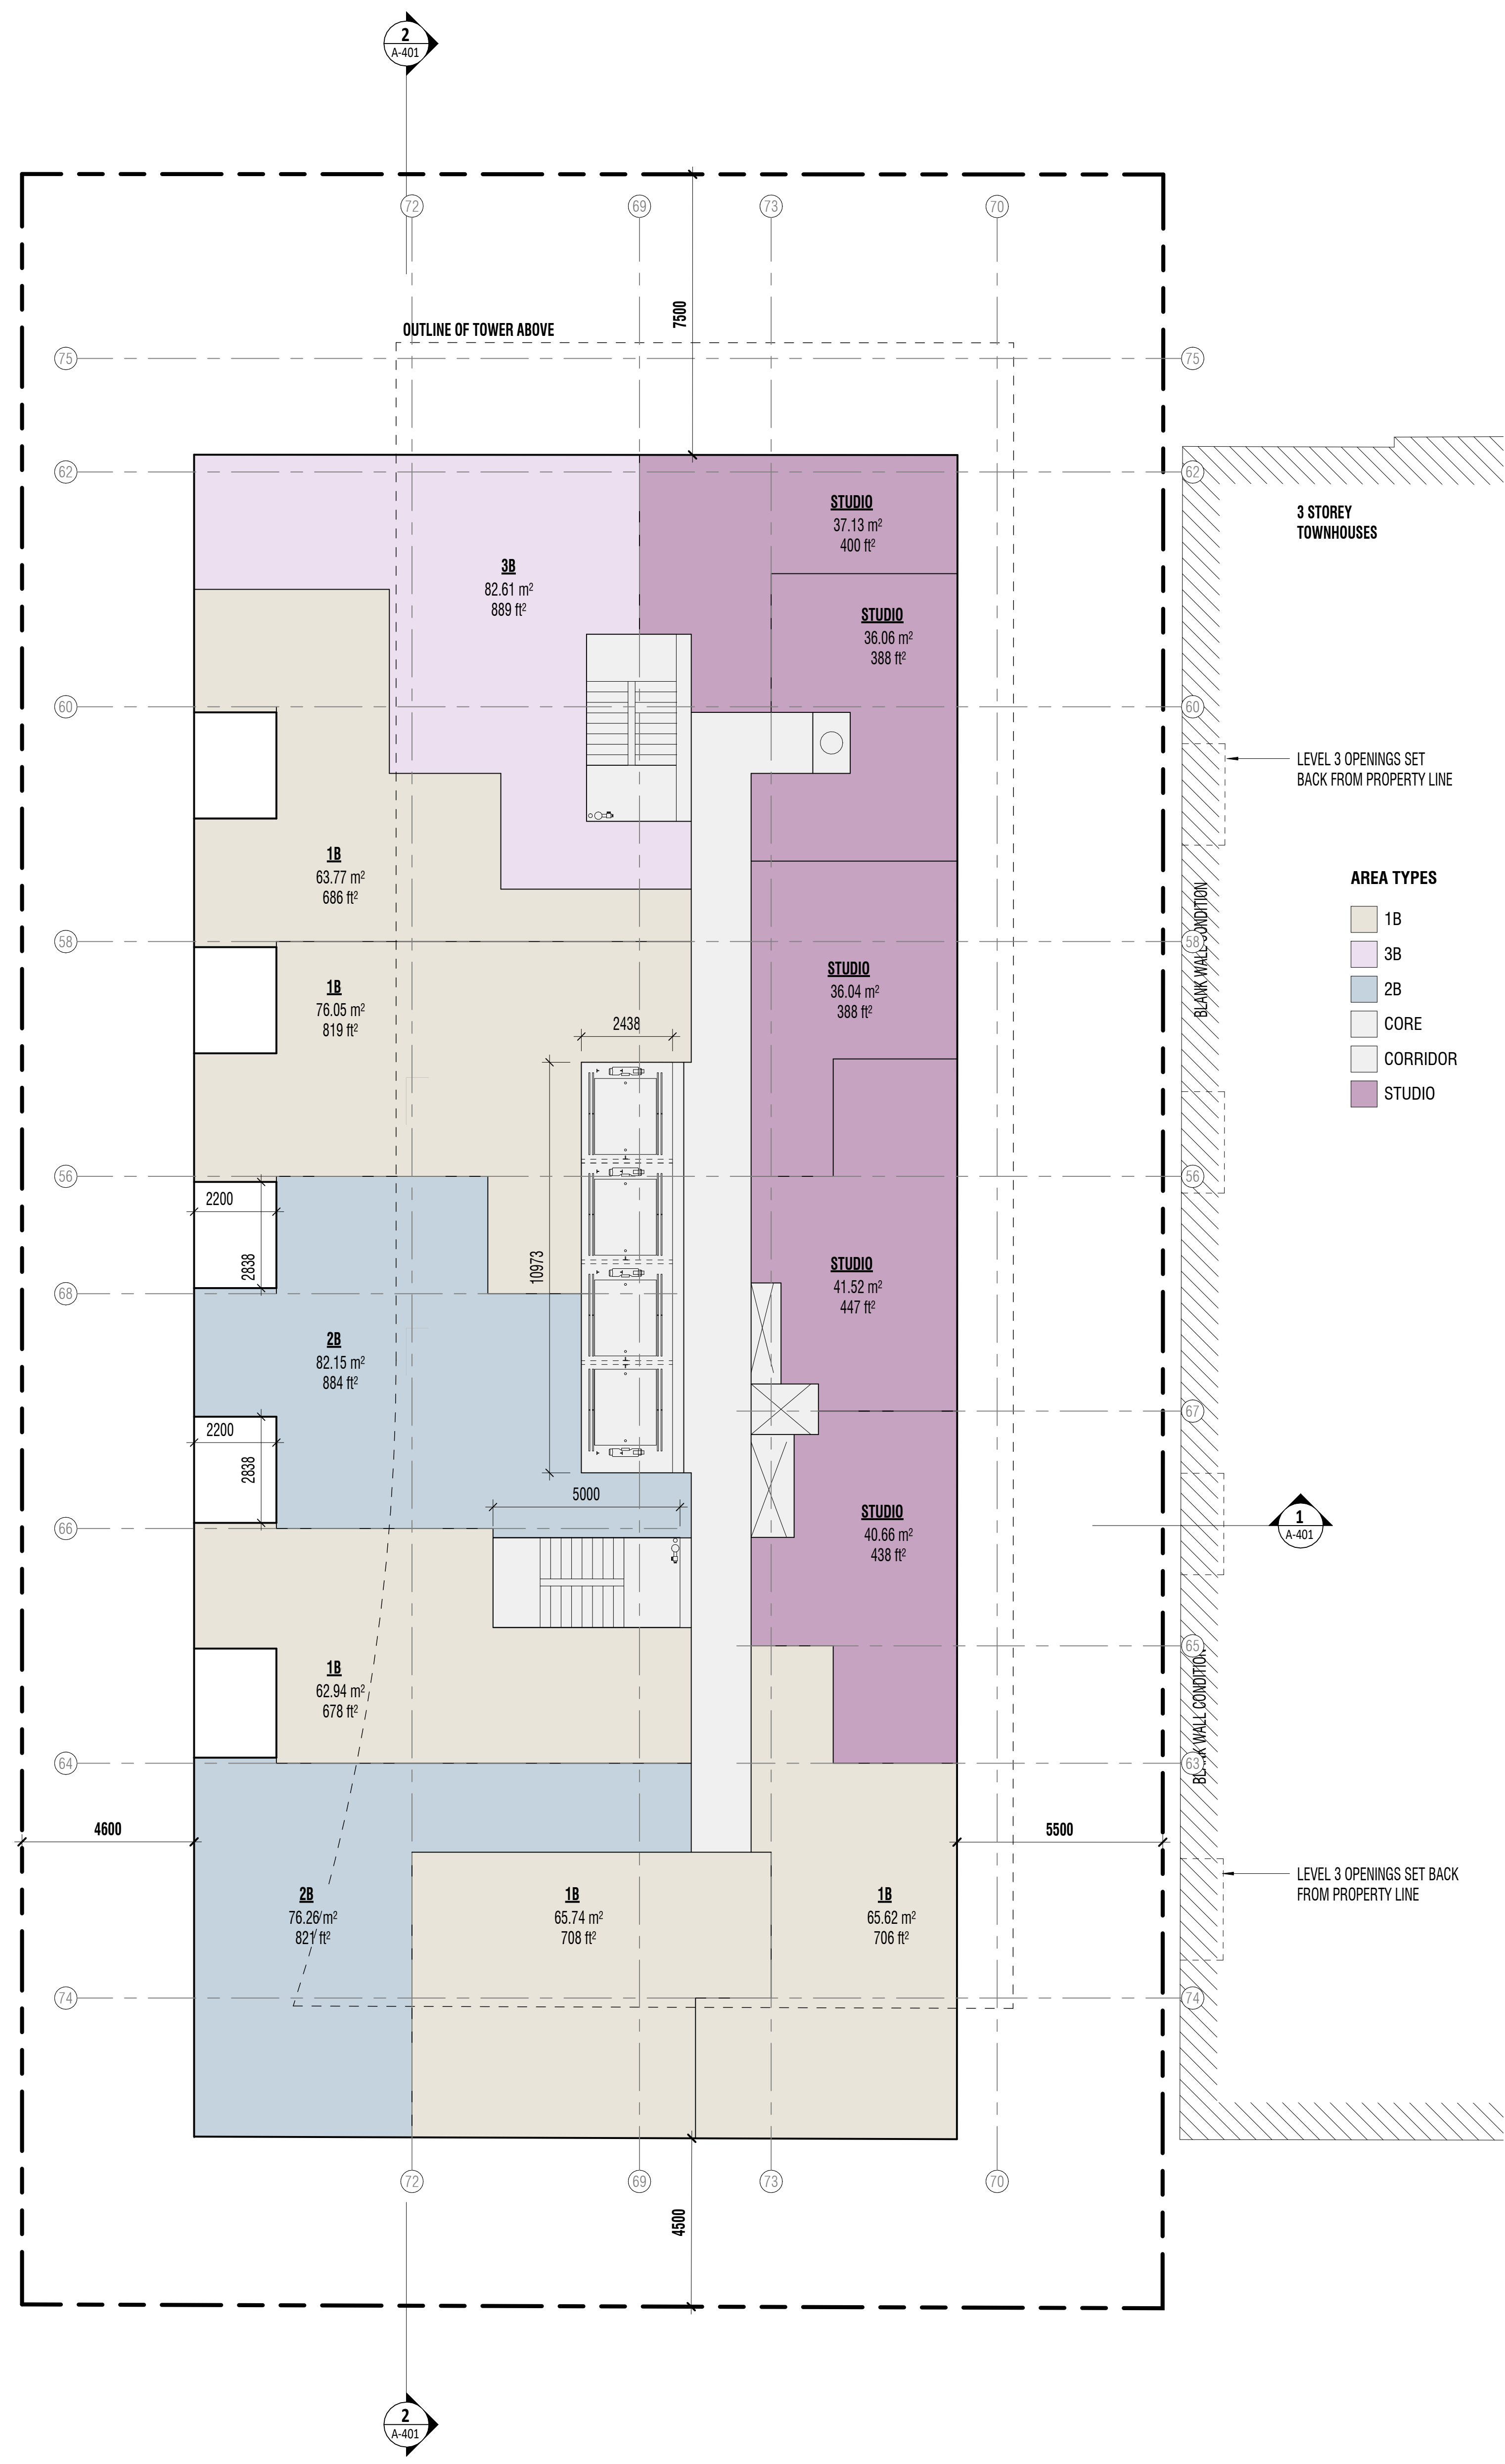

2 LEVEL 3 FLOOR PLAN
A-301 | A-202 1 : 100

4	May 27, 2025	ISSUED FOR REVIEW
3	April 23, 2025	ISSUED FOR REVIEW
2	March 31, 2025	ISSUED FOR REVIEW
1	August 24, 2022	ISSUED FOR 2BA, SPA

Re	Dat	Issue
V	6	7

FORA

gh3
gh3+
55 OSSINGTON AVE.
SUITE 100
Toronto, ON, Canada M6J
2Y9
416 915 1791

FORA
77 ERSKINE AVENUE

TORONTO
Project North
True North


SCA PROJECT 201301
1:100
DATE APRIL 29, 2025

LEVEL 2-3
FLOOR PLANS

A-202



1 LEVEL 4-5 FLOOR PLAN
A-301 A-202b 1 : 100

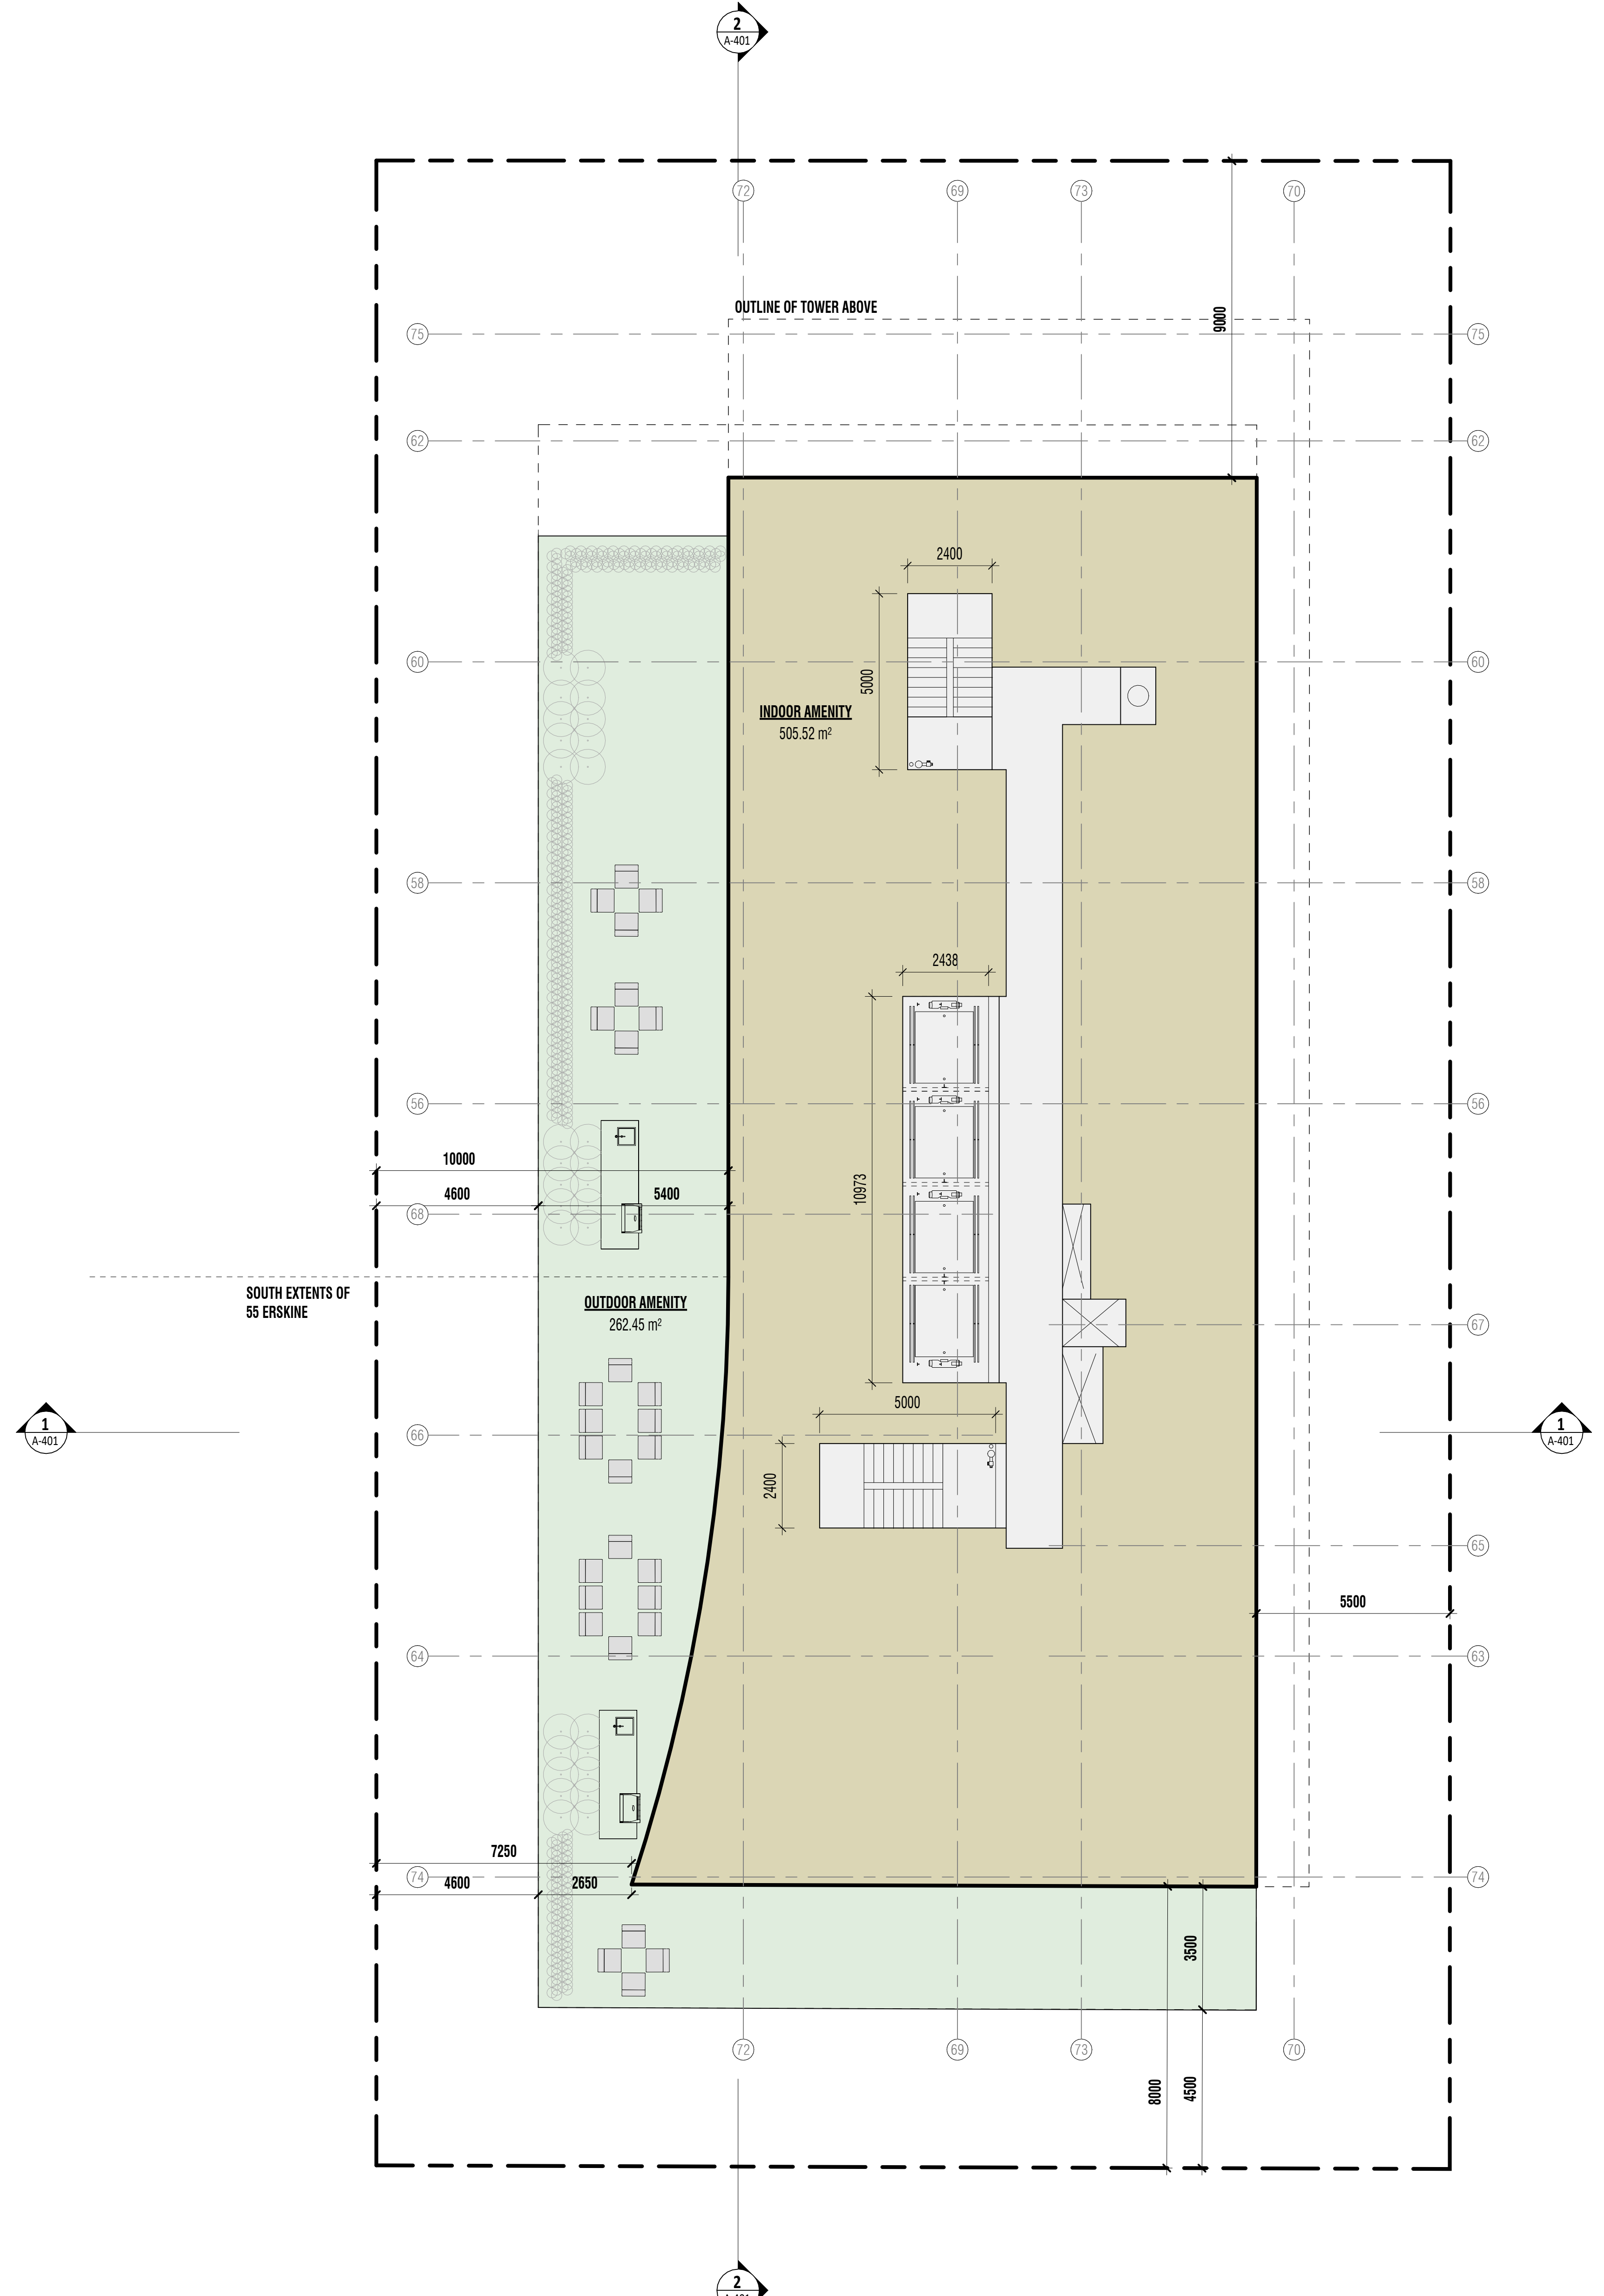

2 LEVEL 6 FLOOR PLAN
A-301 A-202b 1 : 100

4	May 27, 2025	ISSUED FOR REVIEW
3	April 28, 2025	ISSUED FOR REVIEW
2	March 31, 2025	ISSUED FOR REVIEW
Re	1	Issue
V	6	7

FORA

gh3
gh3+
55 OSSINGTON AVE.
SUITE 100
Toronto, ON, Canada M6J
2Y9
416 915 1791


FORA
77 ERSKINE AVENUE

TORONTO
Project North
True North

SCA 1 : 100
PROJECT 201301
ISSUE APRIL 29, 2025
DATE

LEVEL 4-6
FLOOR PLANS

A-202b

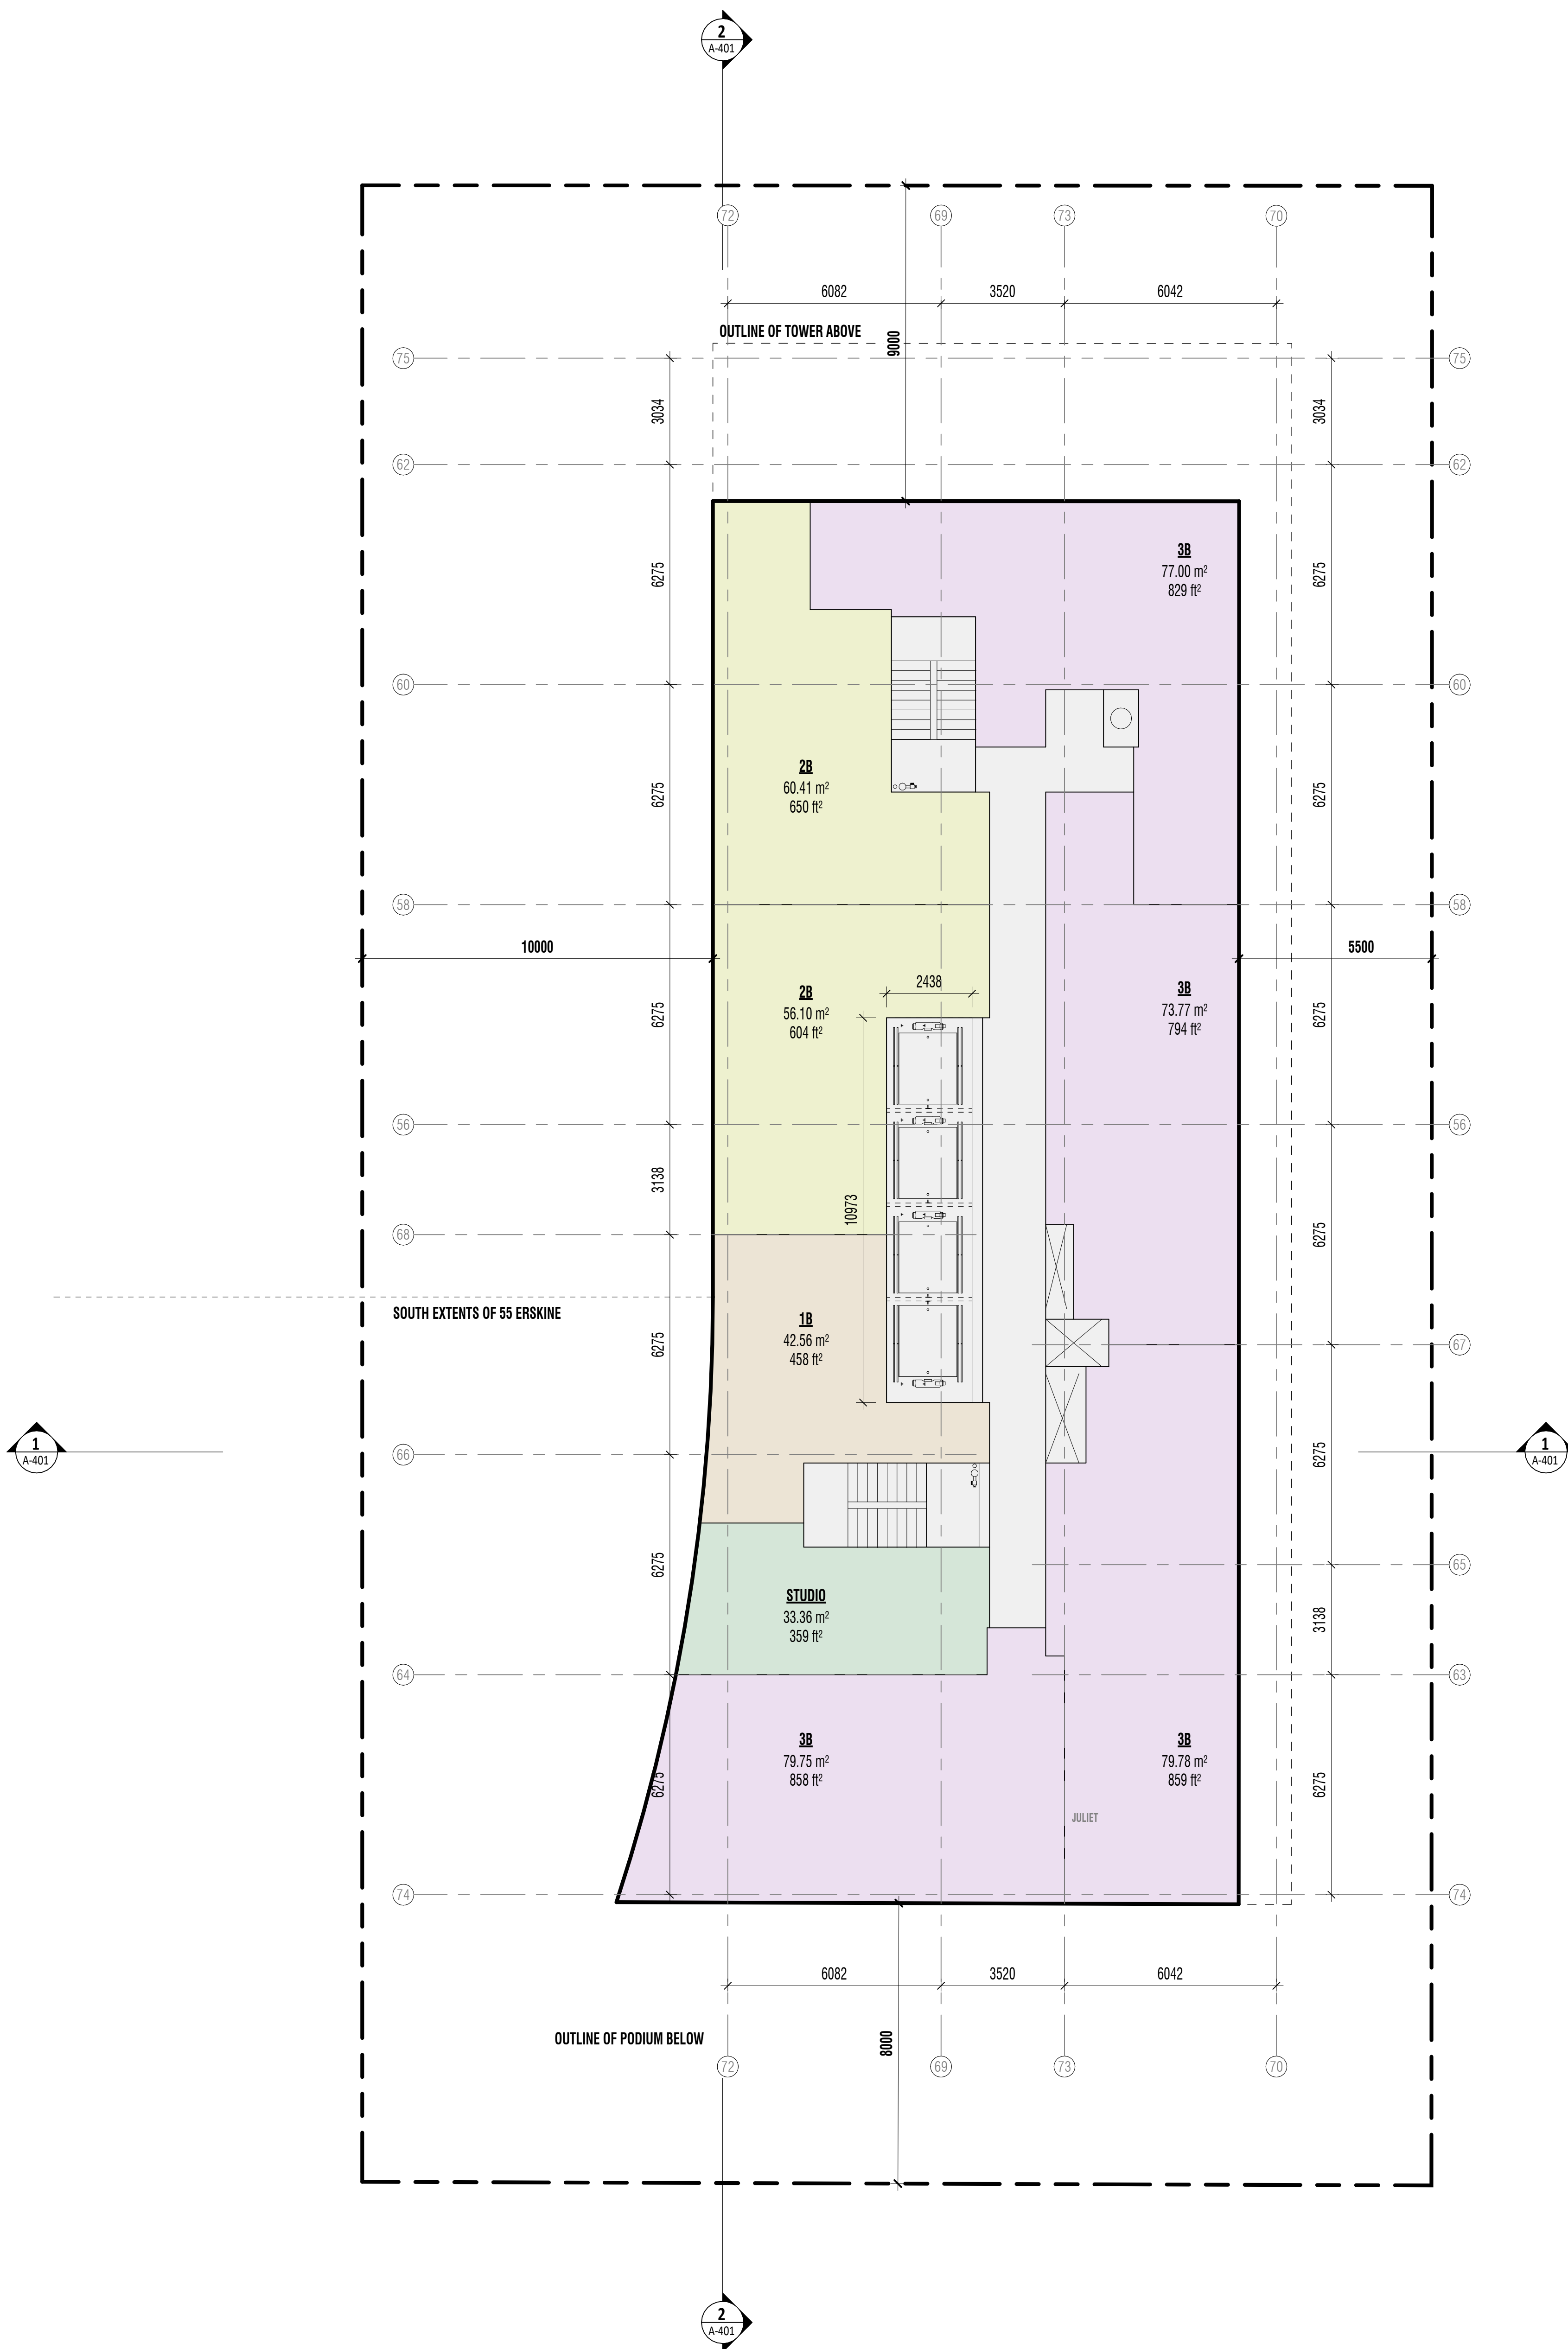

2 LEVEL 7-9 FLOOR PLAN
A-301 A-203 1 : 100



1 LEVEL 10 FLOOR PLAN
A-301 A-203 1 : 100

4	May 27, 2025	ISSUED FOR REVIEW
3	April 23, 2025	ISSUED FOR REVIEW
2	March 31, 2025	ISSUED FOR REVIEW
1	August 24, 2022	ISSUED FOR 2BA, SPA


Re	Dat	Issu
V	6	7

FORA

gh3
gh3+
55 OSSINGTON AVE.
SUITE 100
Toronto, ON, Canada M6J
2Y9
416 915 1791

FORA
77 ERSKINE AVENUE

TORONTO

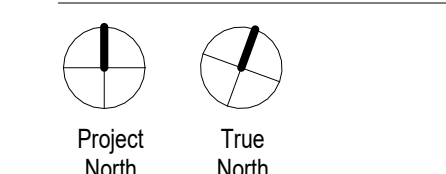


SCA 1 : 100
PROJECT 201301
ISSUE APRIL 29, 2025
DATE

LEVEL 7-10
FLOOR PLANS

A-203



3 Level 11
A-301 | A-204 1 : 100

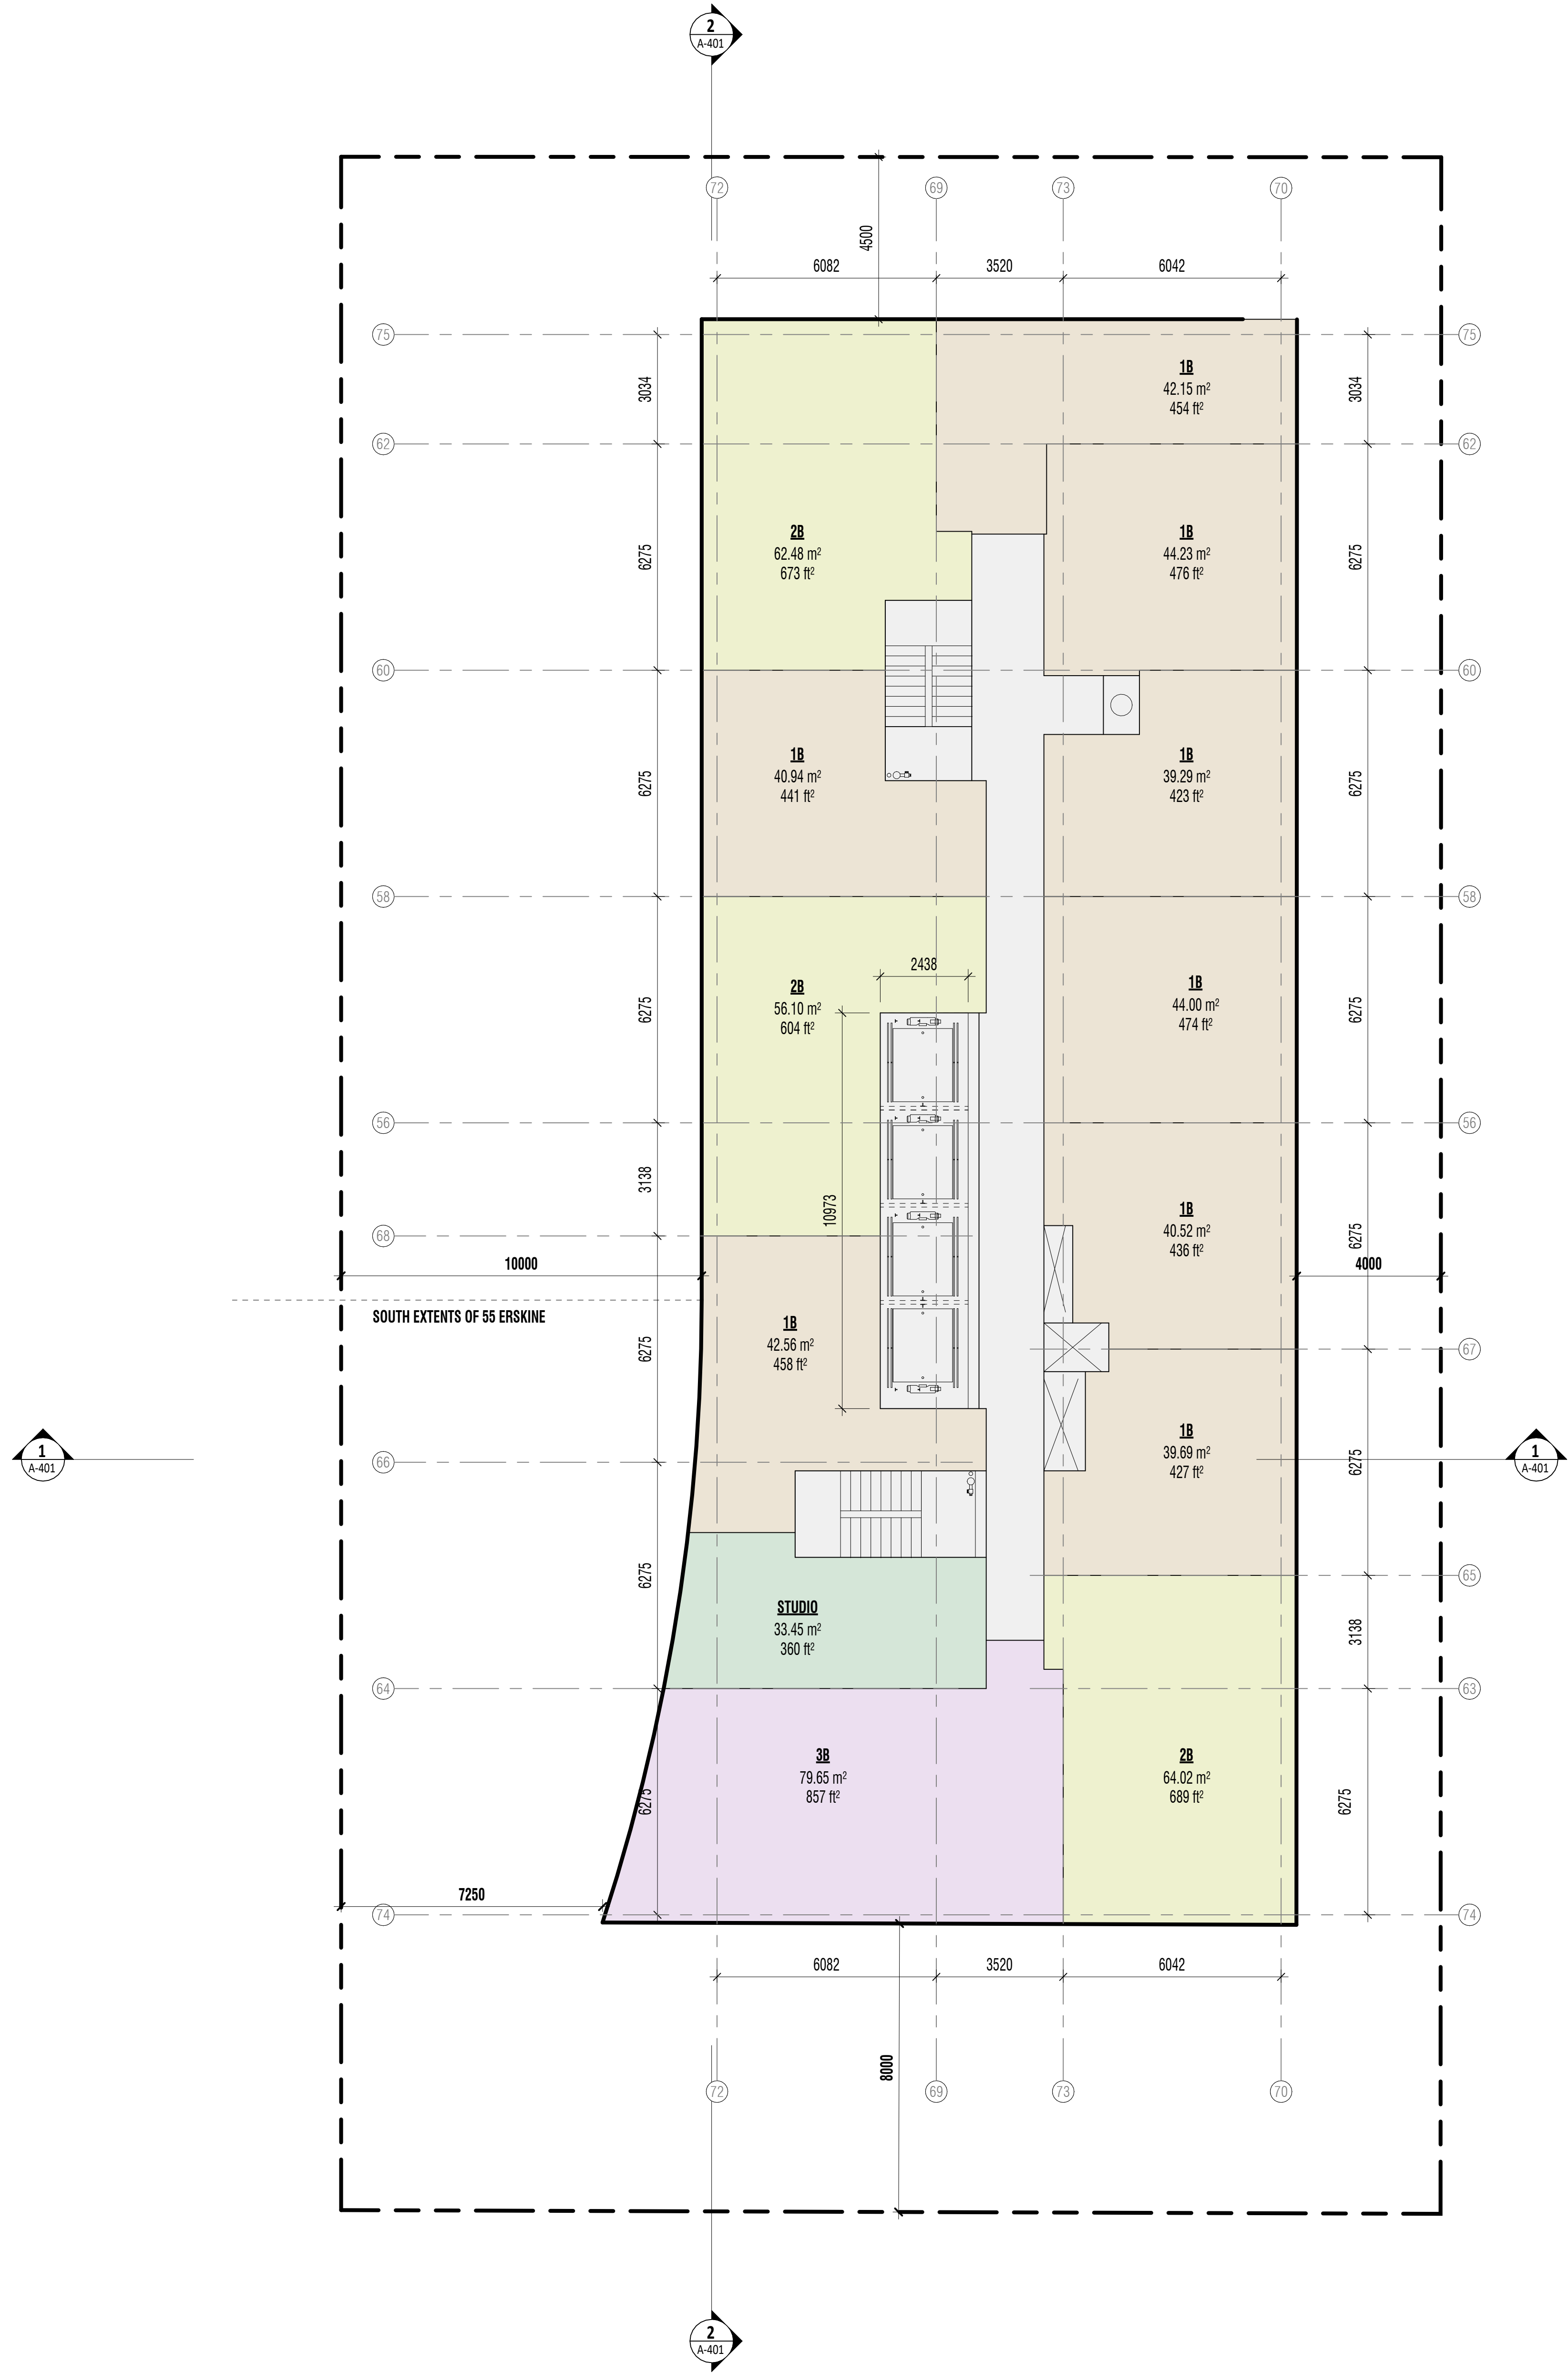

1 LEVEL 12-42 FLOOR PLAN
A-301 | A-204 1 : 100

4	May 27, 2025	ISSUED FOR REVIEW
3	April 28, 2025	ISSUED FOR REVIEW
2	March 31, 2025	ISSUED FOR REVIEW

Re	Dat	Issue
V	E	T

FORA

gh3
gh3+
55 OSSINGTON AVE.
SUITE 100
Toronto, ON, Canada M6J
2Y9
416 915 1791


FORA
77 ERSKINE AVENUE

TORONTO
Project North
True North

SCA
PROJECT 201301
ISSUE APRIL 29, 2025
DATE

LEVEL 11-42
FLOOR PLANS

A-204

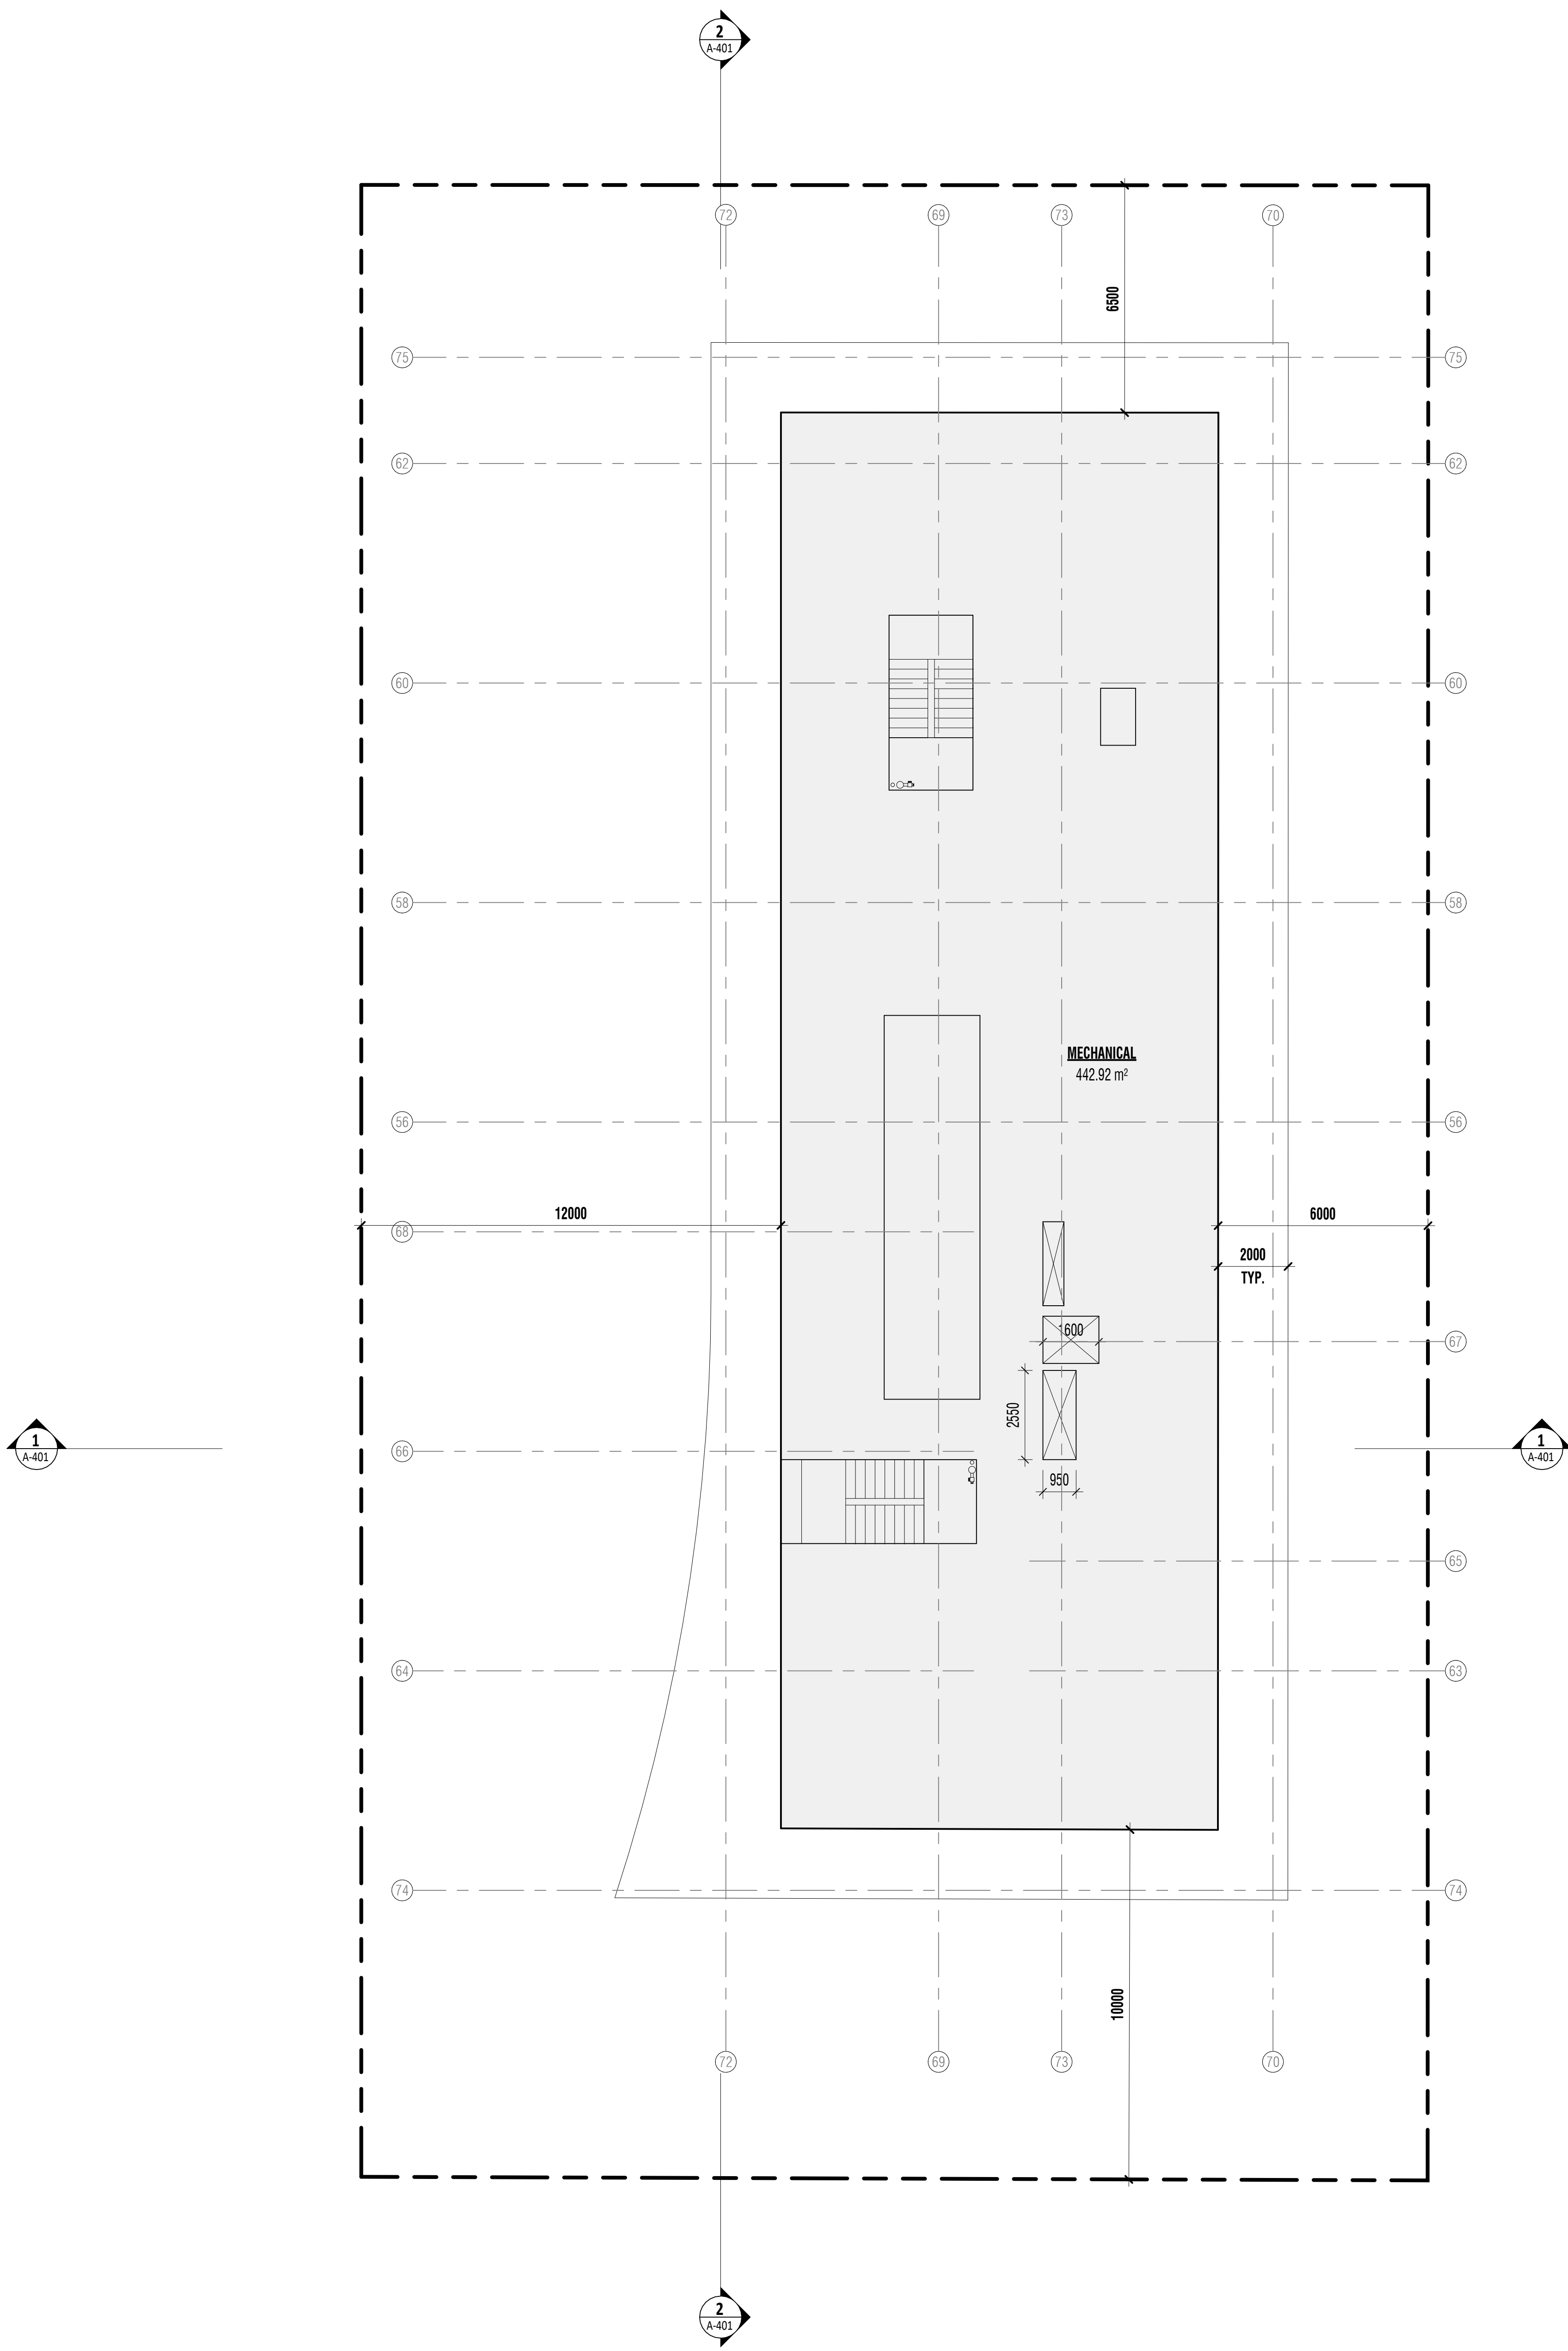

1 MECH PH FLOOR PLAN
A-301 A-205 1:100

4	May 27, 2025	ISSUED FOR REVIEW
3	April 23, 2025	ISSUED FOR REVIEW
2	March 31, 2025	ISSUED FOR REVIEW
1	August 24, 2022	ISSUED FOR 2BA, SPA

Re	Dat	Issue
V	6	7

FORA

gh3
gh3+
55 OSSINGTON AVE.
SUITE 100
Toronto, ON, Canada M6J
2Y9
416 915 1791

FORA
77 ERSKINE AVENUE


TORONTO

Project	True
North	North

SCA 1:100
PROJECT 201301
ISSUE APRIL 29, 2025
DATE

MECH. P FLOOR
PLANS

A-205

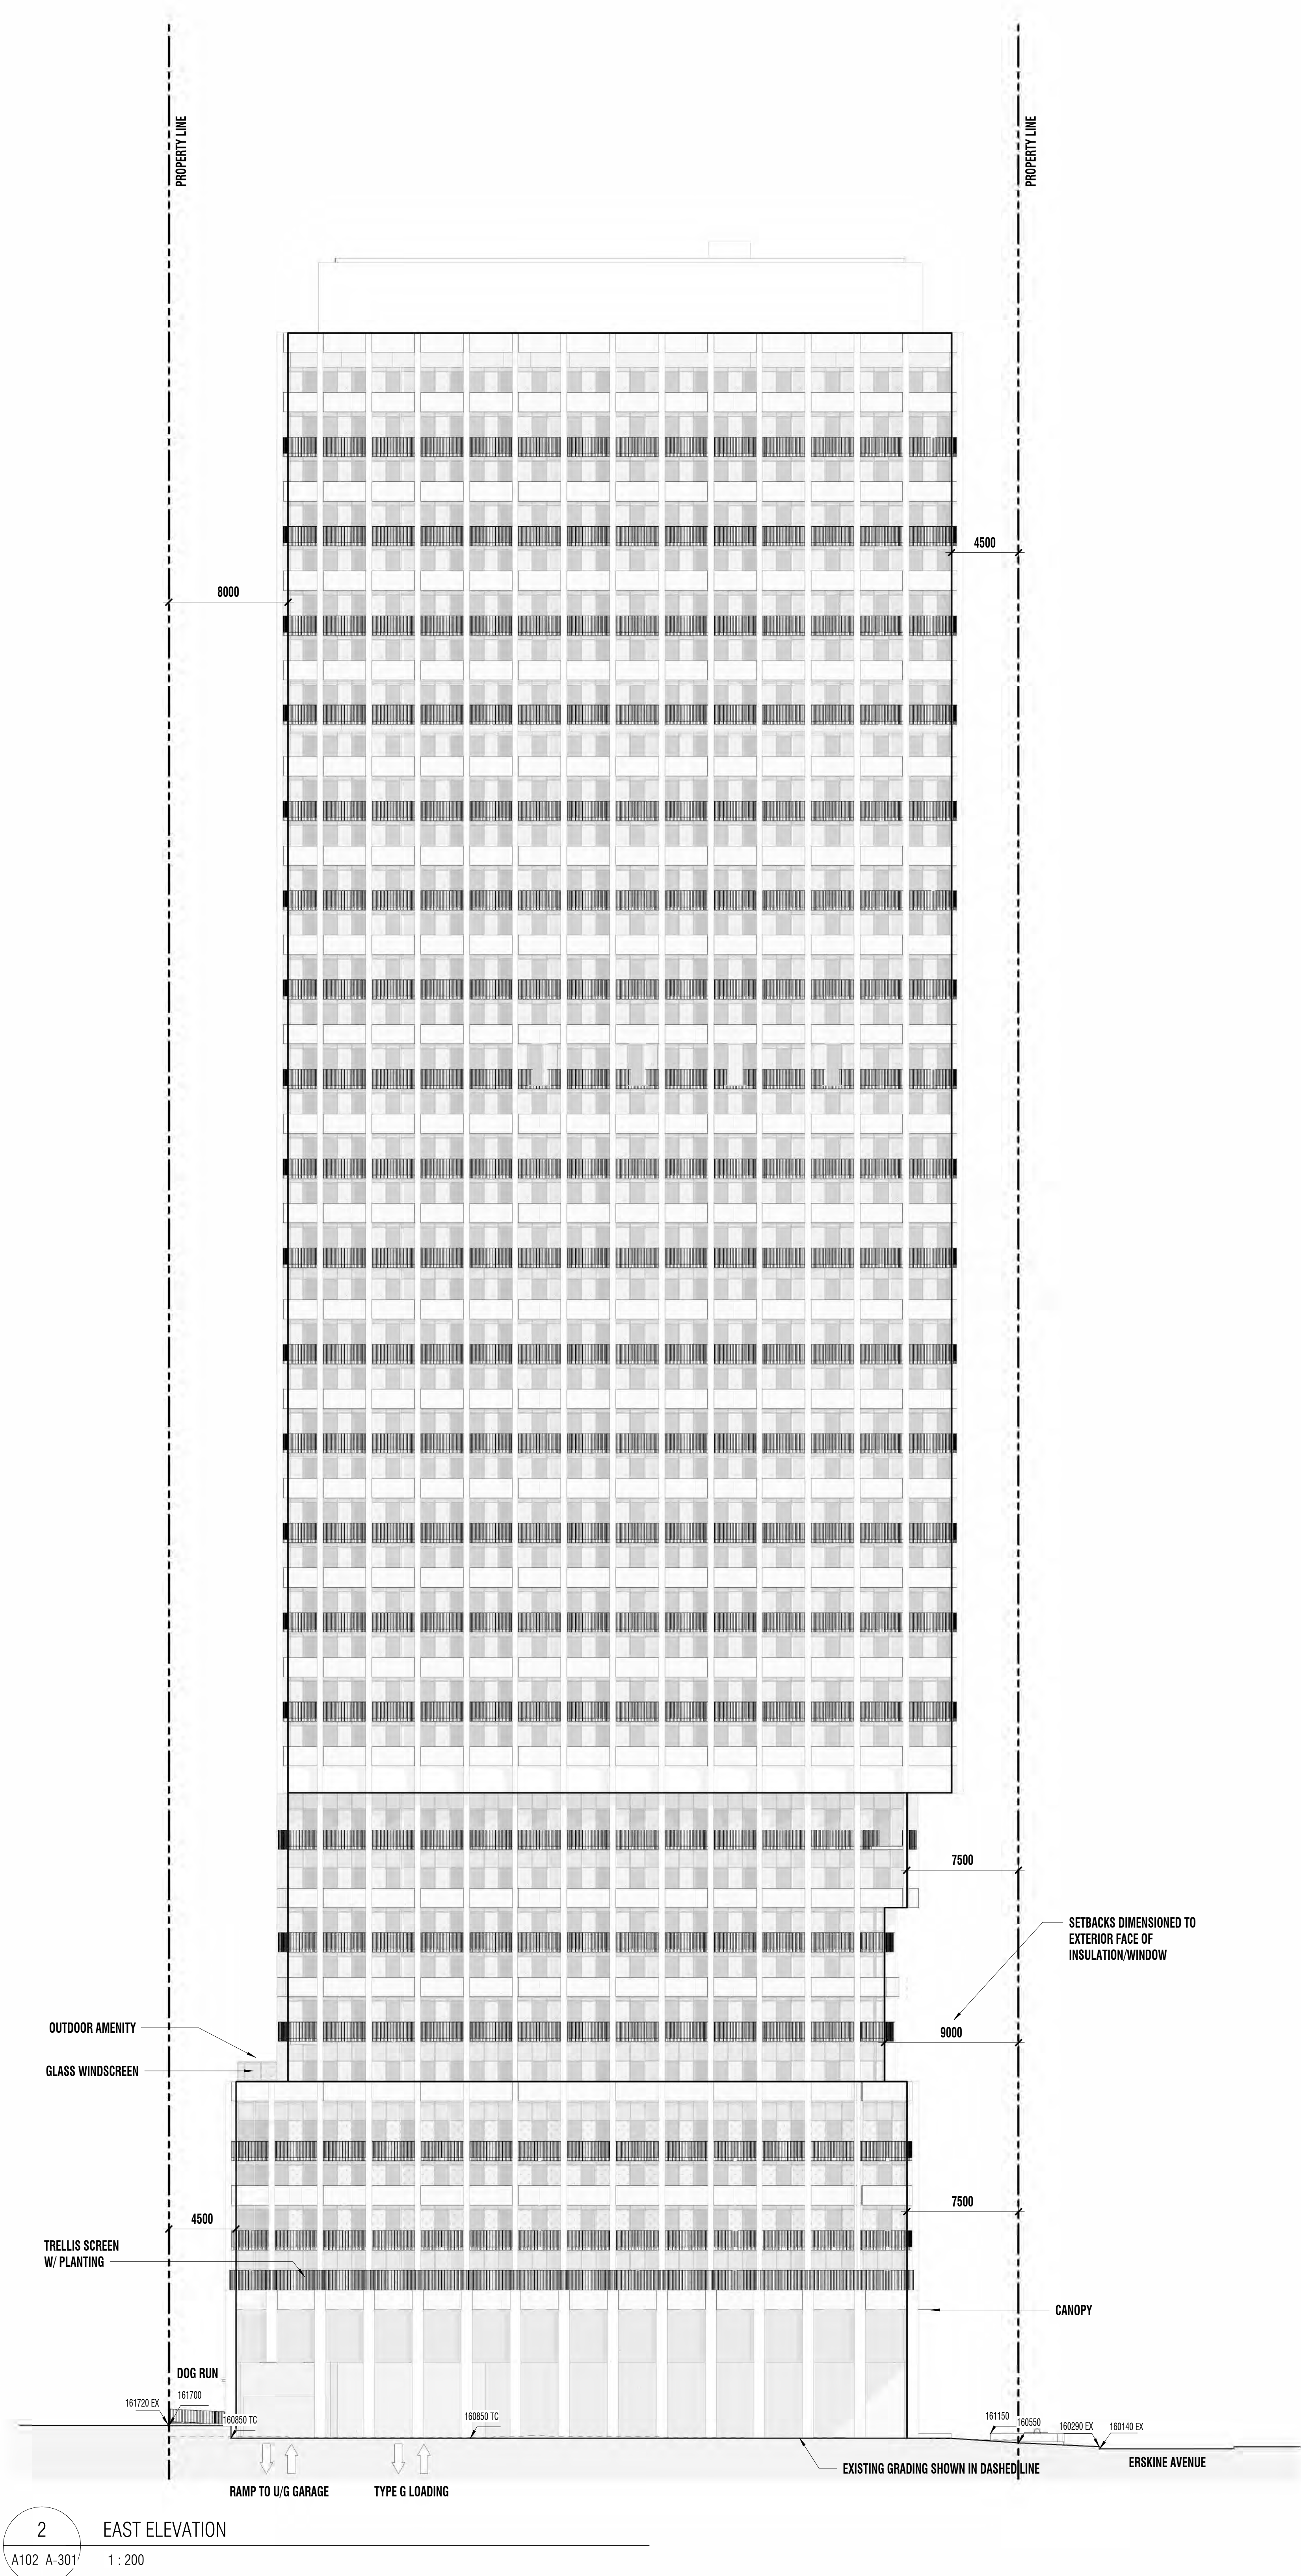

MATERIALS LEGEND

C1	CONCRETE
C2	RIBBED CONCRETE
GL1	GLASS PANEL - FRIT
GL2	GLASS PANEL - NO FRIT
ML1	ALUMINUM, CHARCOAL TONE
ML2	ALUMINUM, MINIMAL BRONZE TINT

May 21, 2025	ISSUED FOR REVIEW
April 29, 2025	ISSUED FOR REVIEW
March 31, 2025	ISSUED FOR REVIEW
August 24, 2022	ISSUED FOR ZBA, SPA
Revised	Issue

FORA

gh3
gh3*
65 OSSINGTON AVE,
SUITE 100
Toronto, ON, Canada M6J
Y9
16 915 1791

ORA
7 ERSKINE AVENUE


TORONTO


Project North True North

SCA As indicated
PROJECT 201301
ISSUE APRIL 29, 2025
DATE _____
SITE
ELEVATIONS

A-301

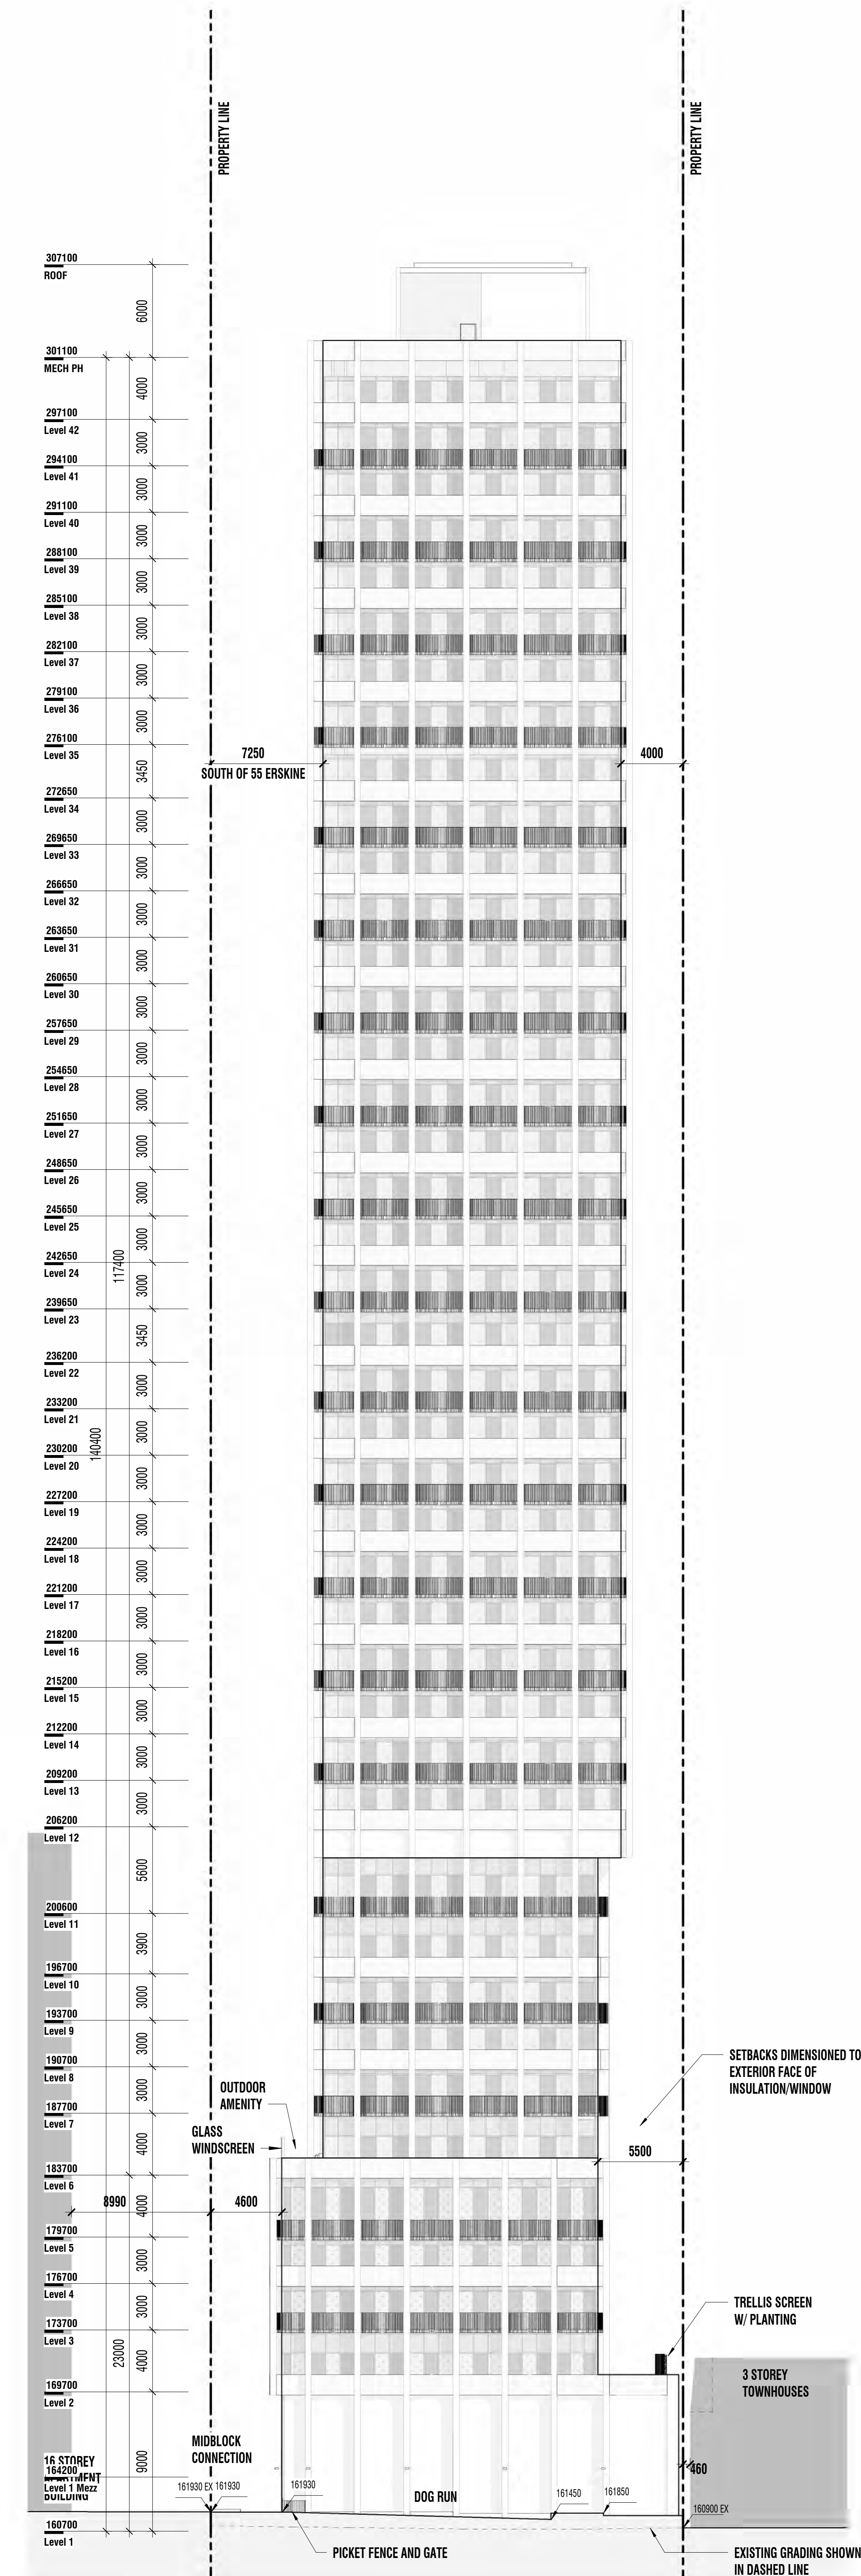

1 SOUTH ELEVATION
A102 A-302 1:200

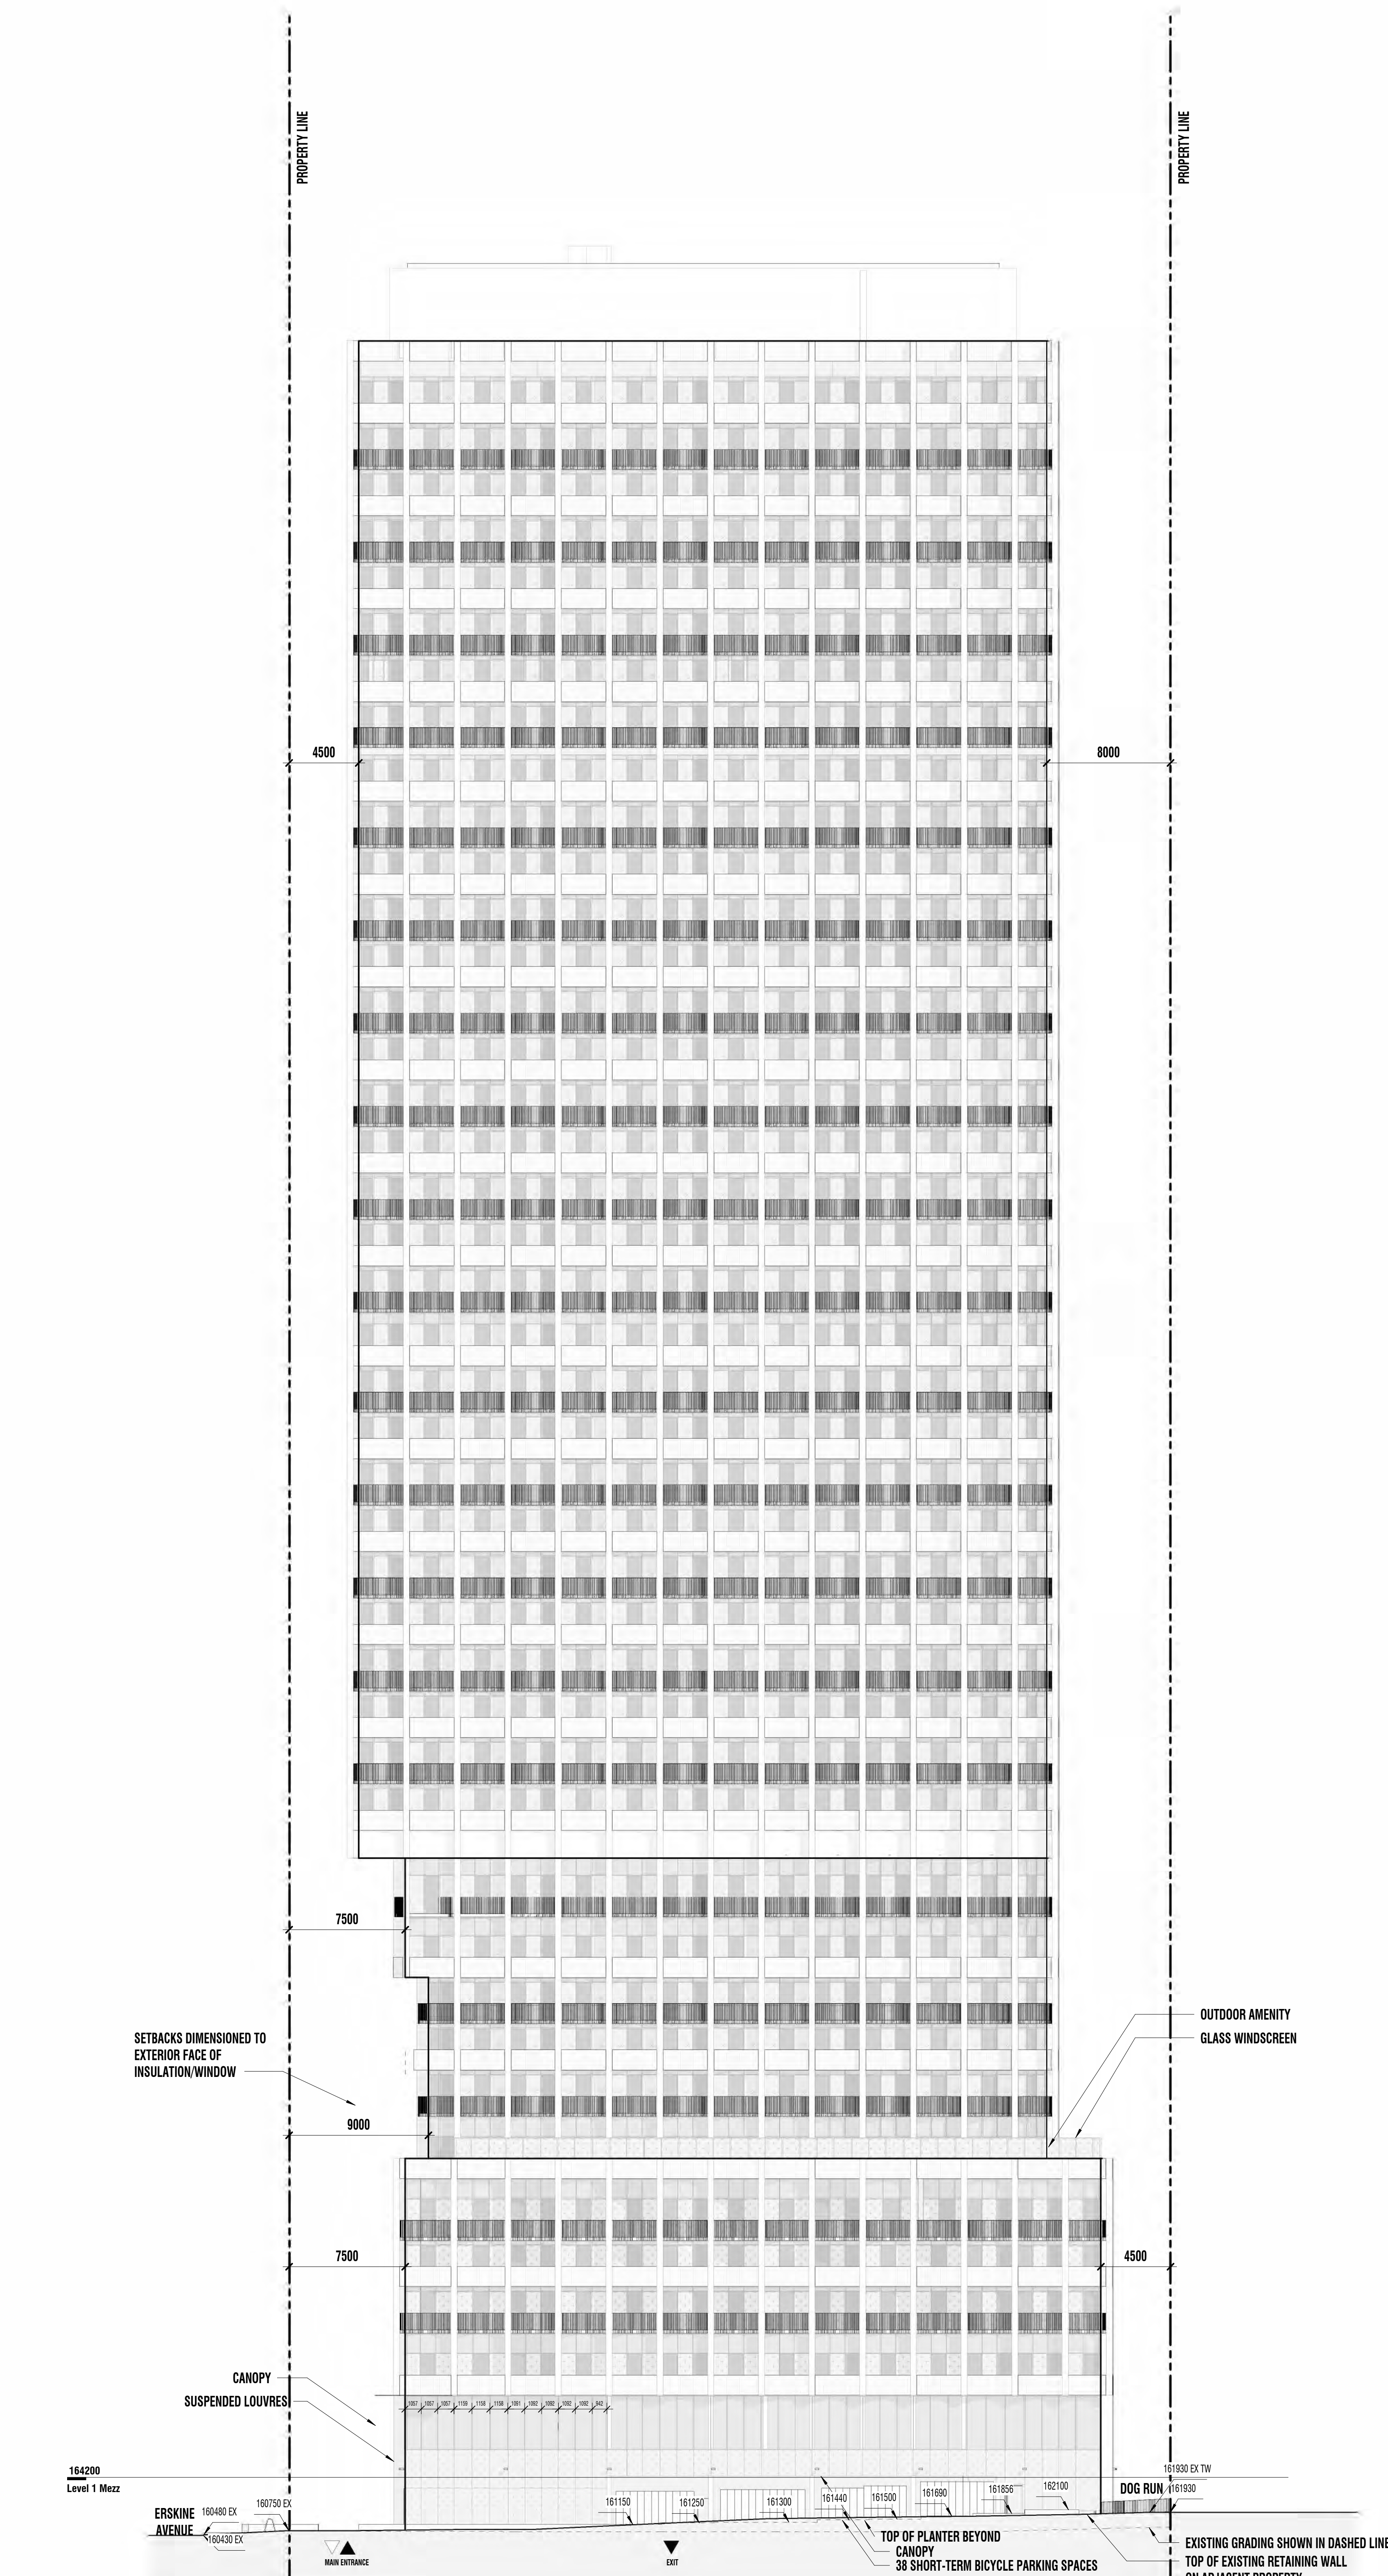

2 WEST ELEVATION
A102 A-302 1:200

MATERIALS LEGEND	
C1	CONCRETE
C2	RIBBED CONCRETE
GL1	GLASS PANEL - FRIT
GL2	GLASS PANEL - NO FRIT
ML1	ALUMINUM, CHARCOAL TONE
ML2	ALUMINUM, MINIMAL BRONZE TINT

4	May 27, 2025	ISSUED FOR REVIEW
3	April 23, 2025	ISSUED FOR REVIEW
2	March 31, 2025	ISSUED FOR REVIEW
1	August 24, 2022	ISSUED FOR 2BA, SPA

Re	Dat	Issue
V	6	7


FORA

gh3

gh3+
55 OSSINGTON AVE.
SUITE 100
Toronto, ON, Canada M6J 2Y9
416 915 1791

FORA
77 ERSKINE AVENUE



TORONTO

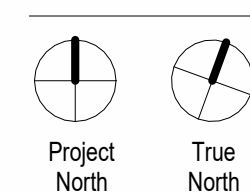

SCA As indicated
PROJECT 201301
1834UE APRIL 29, 2025
DATE

SITE
ELEVATIONS

A-302

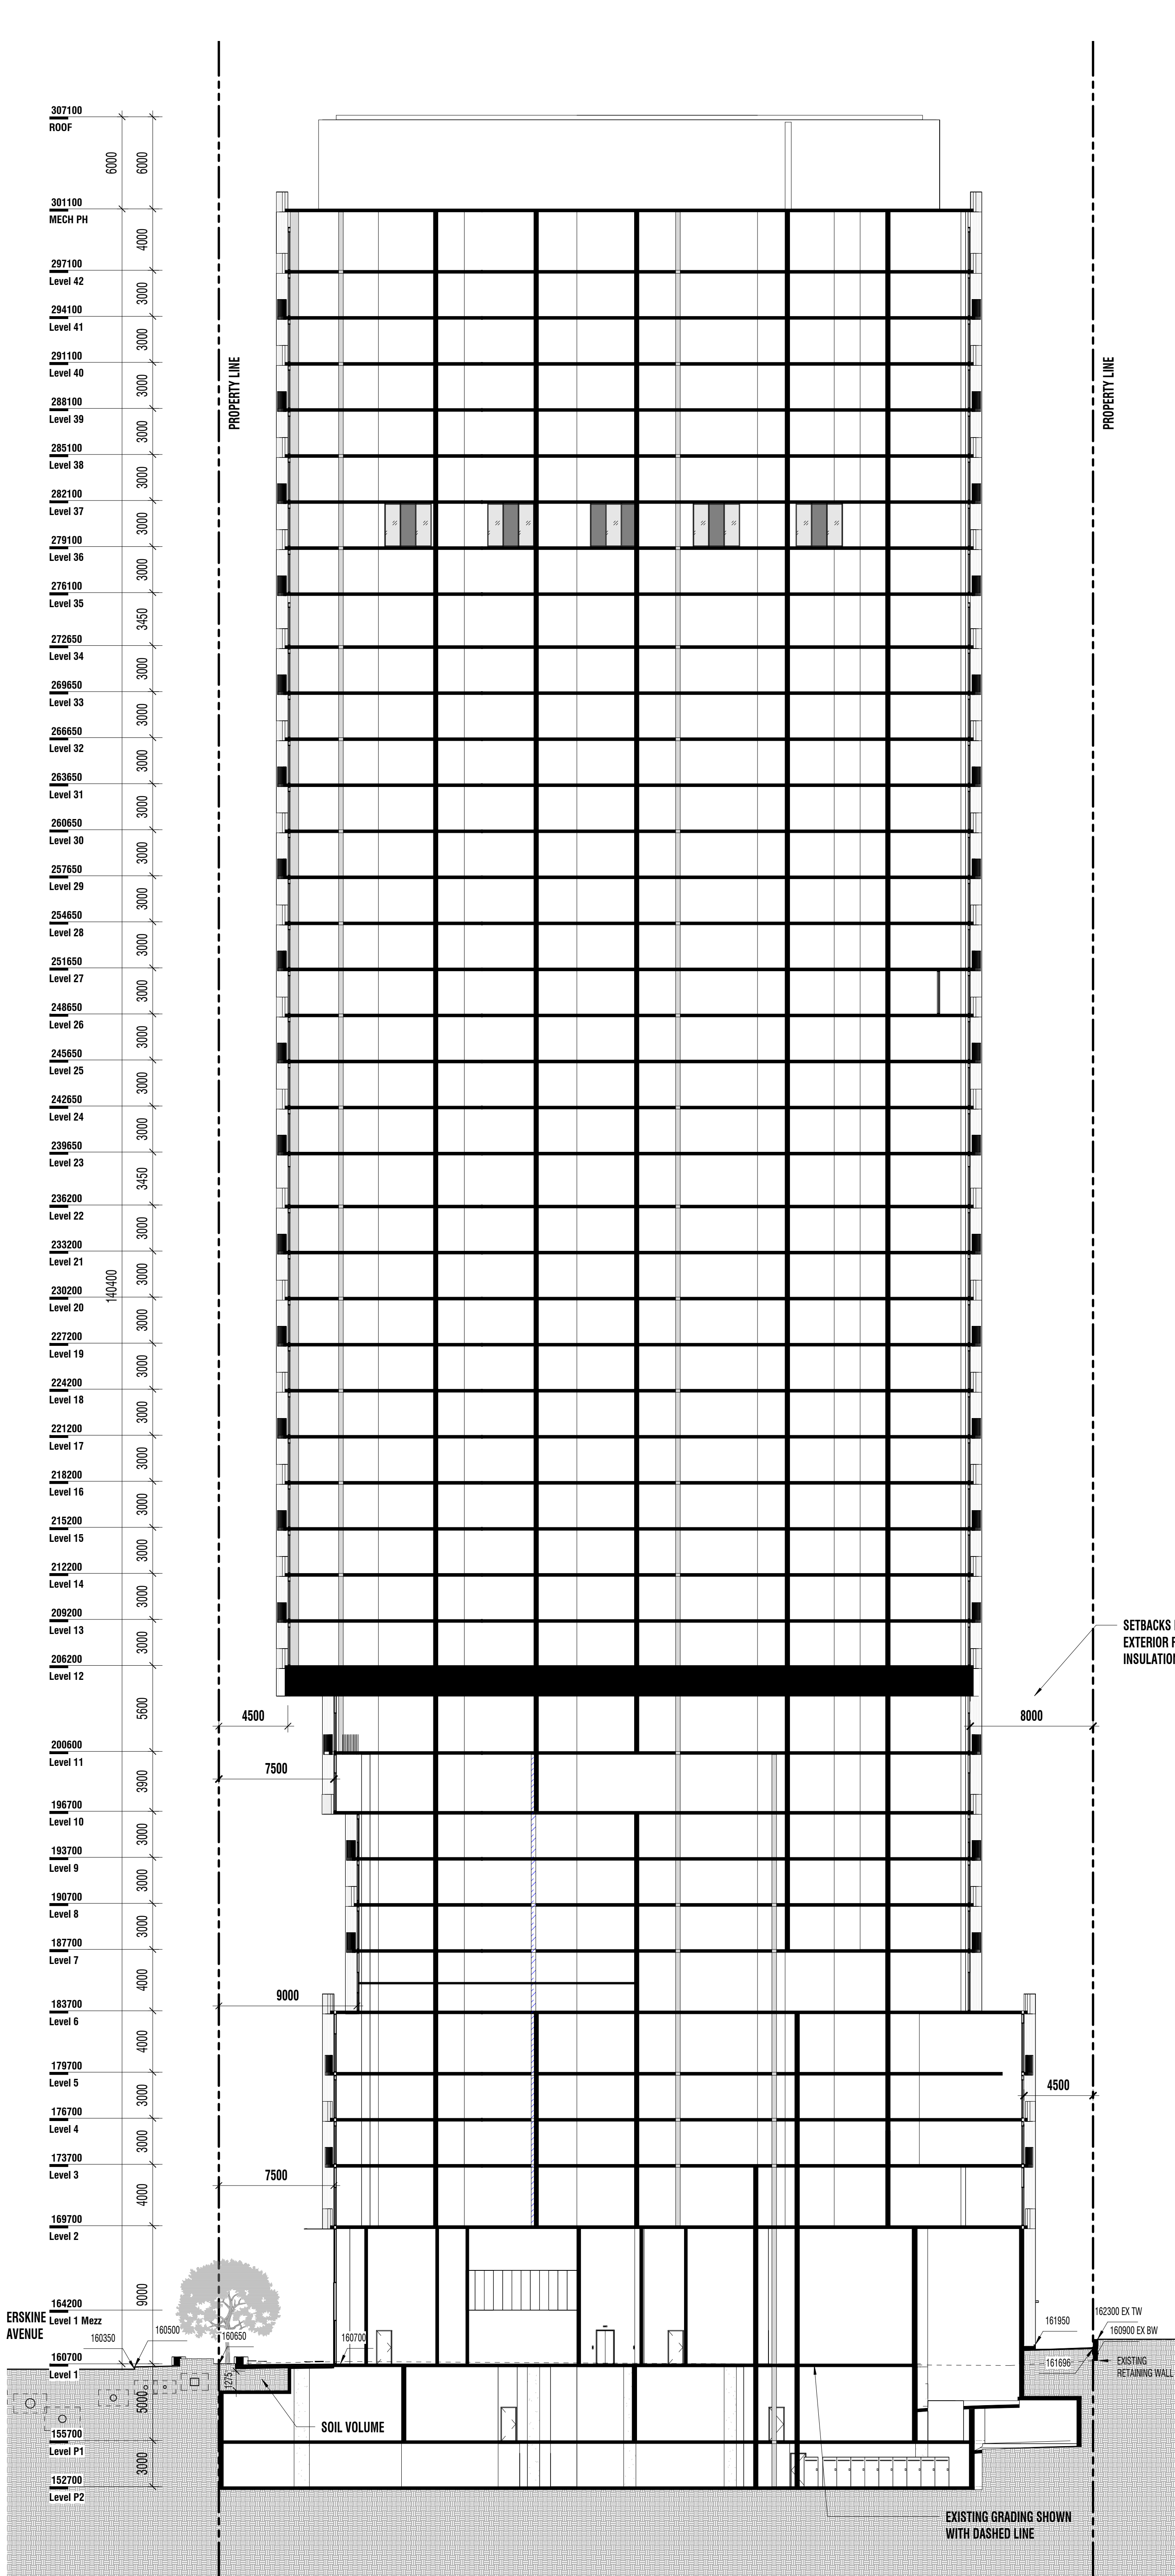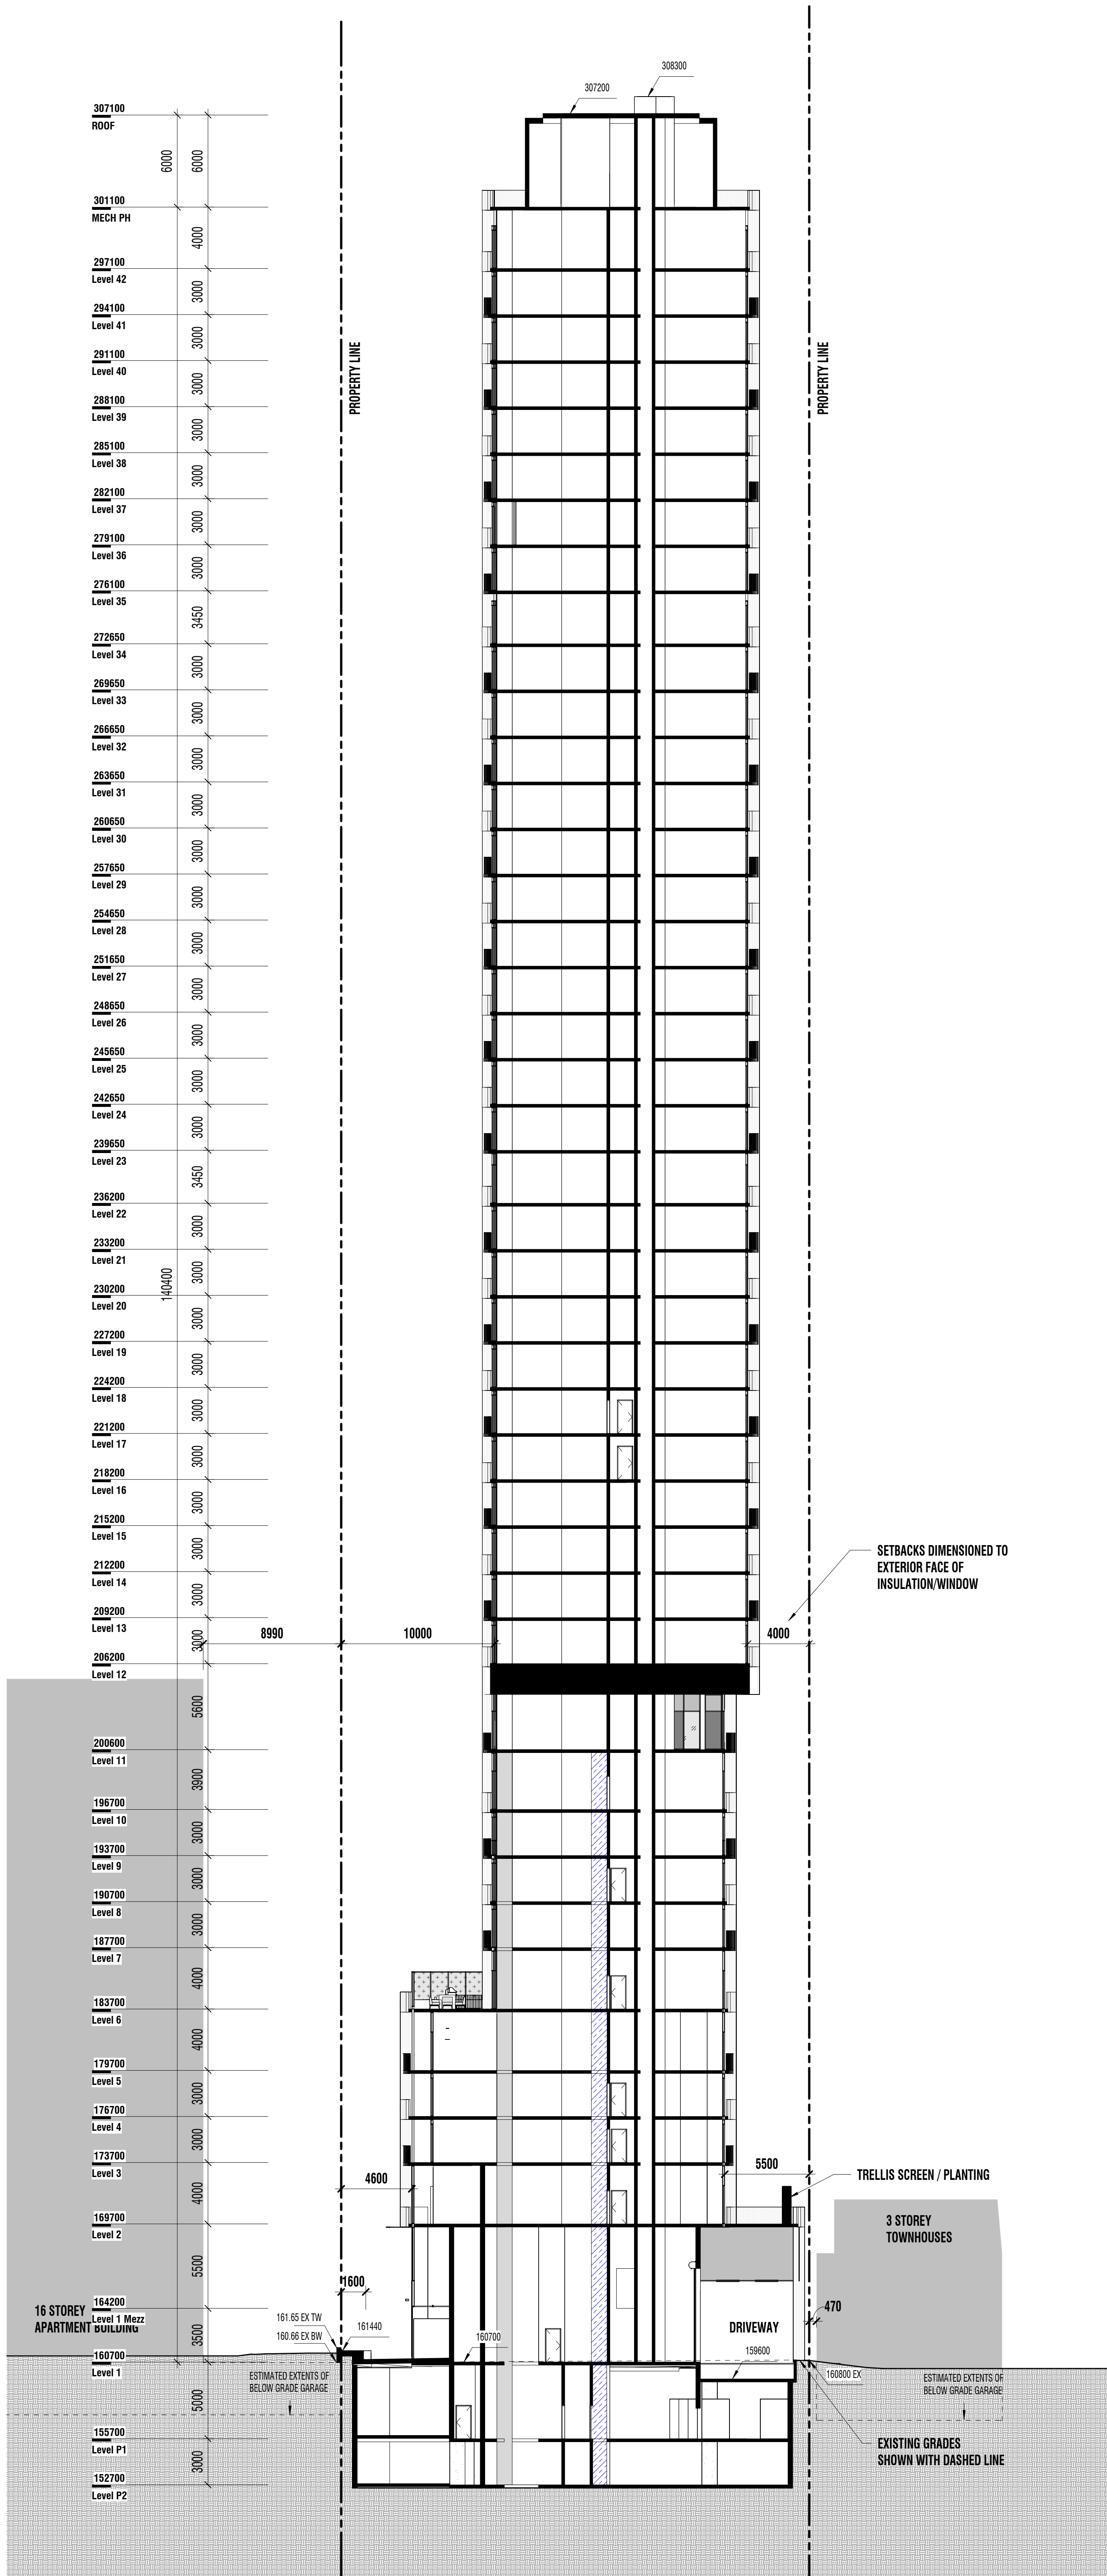

4	May 27, 2025	ISSUED FOR REVIEW
3	April 25, 2025	ISSUED FOR REVIEW
2	March 31, 2025	ISSUED FOR REVIEW
1	August 24, 2022	ISSUED FOR 2BA, SPA


Re	Dat	Issue
V	6	7

FORA

gh3
gh3+
55 OSSINGTON AVE.
SUITE 100
Toronto, ON, Canada M6J
2Y9
416 915 1791

FORA
77 ERSKINE AVENUE

TORONTO

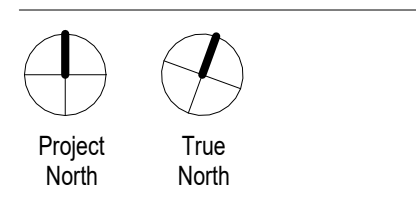


Project North
True North
SCA PROJECT 1:200
201301
183000
DATE
SITE SECTIONS

A-401



1 MASSING VIEW FROM NORTHWEST
A-501

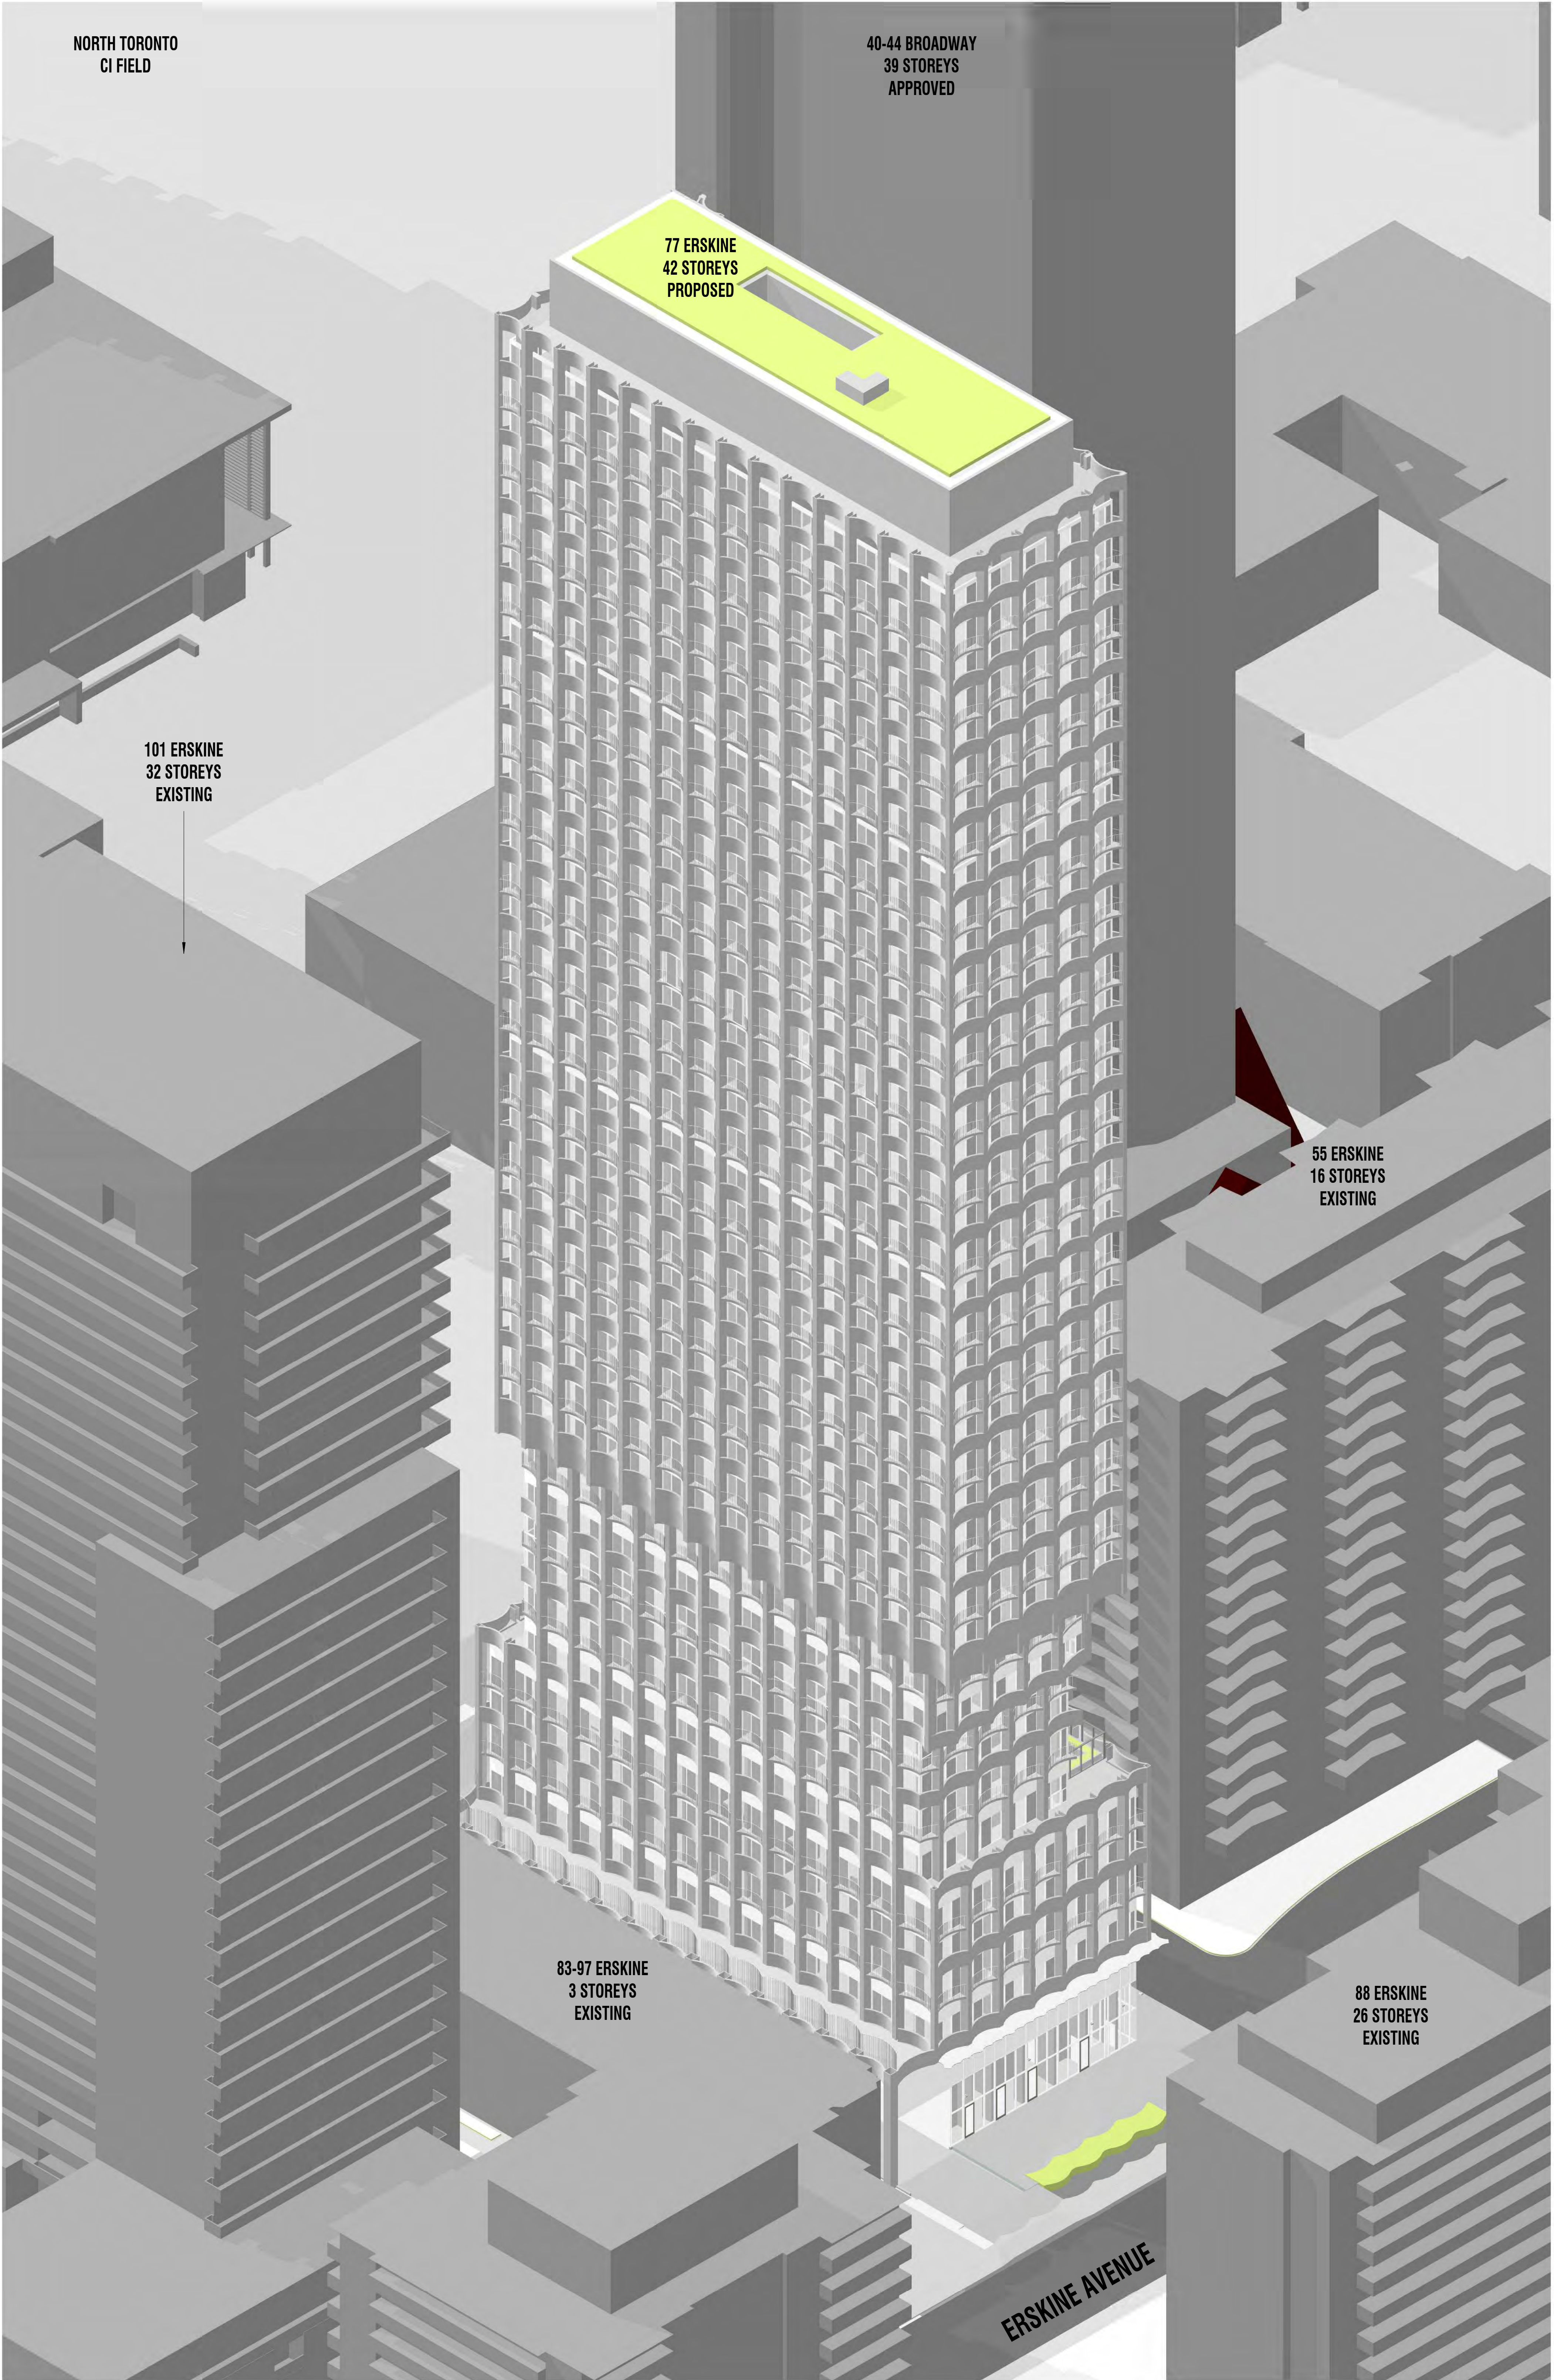

3 MASSING VIEW FROM NORTHEAST
A-501


4	May 27, 2025	ISSUED FOR REVIEW
3	April 25, 2025	ISSUED FOR REVIEW
2	March 31, 2025	ISSUED FOR REVIEW
1	August 24, 2022	ISSUED FOR 2BA, SPA

Re	Dat	Issue
V	6	7

FORA

gh3
gh3*
55 OSSINGTON AVE.
SUITE 100
Toronto, ON, Canada M6J
2Y9
416 915 1791


FORA
77 ERSKINE AVENUE

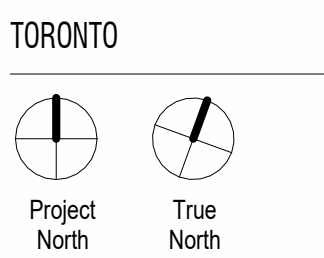

SCA
PROJECT 201301
ISSUE APRIL 29, 2025
DATE

**MASSING
VIEWS**

A-501

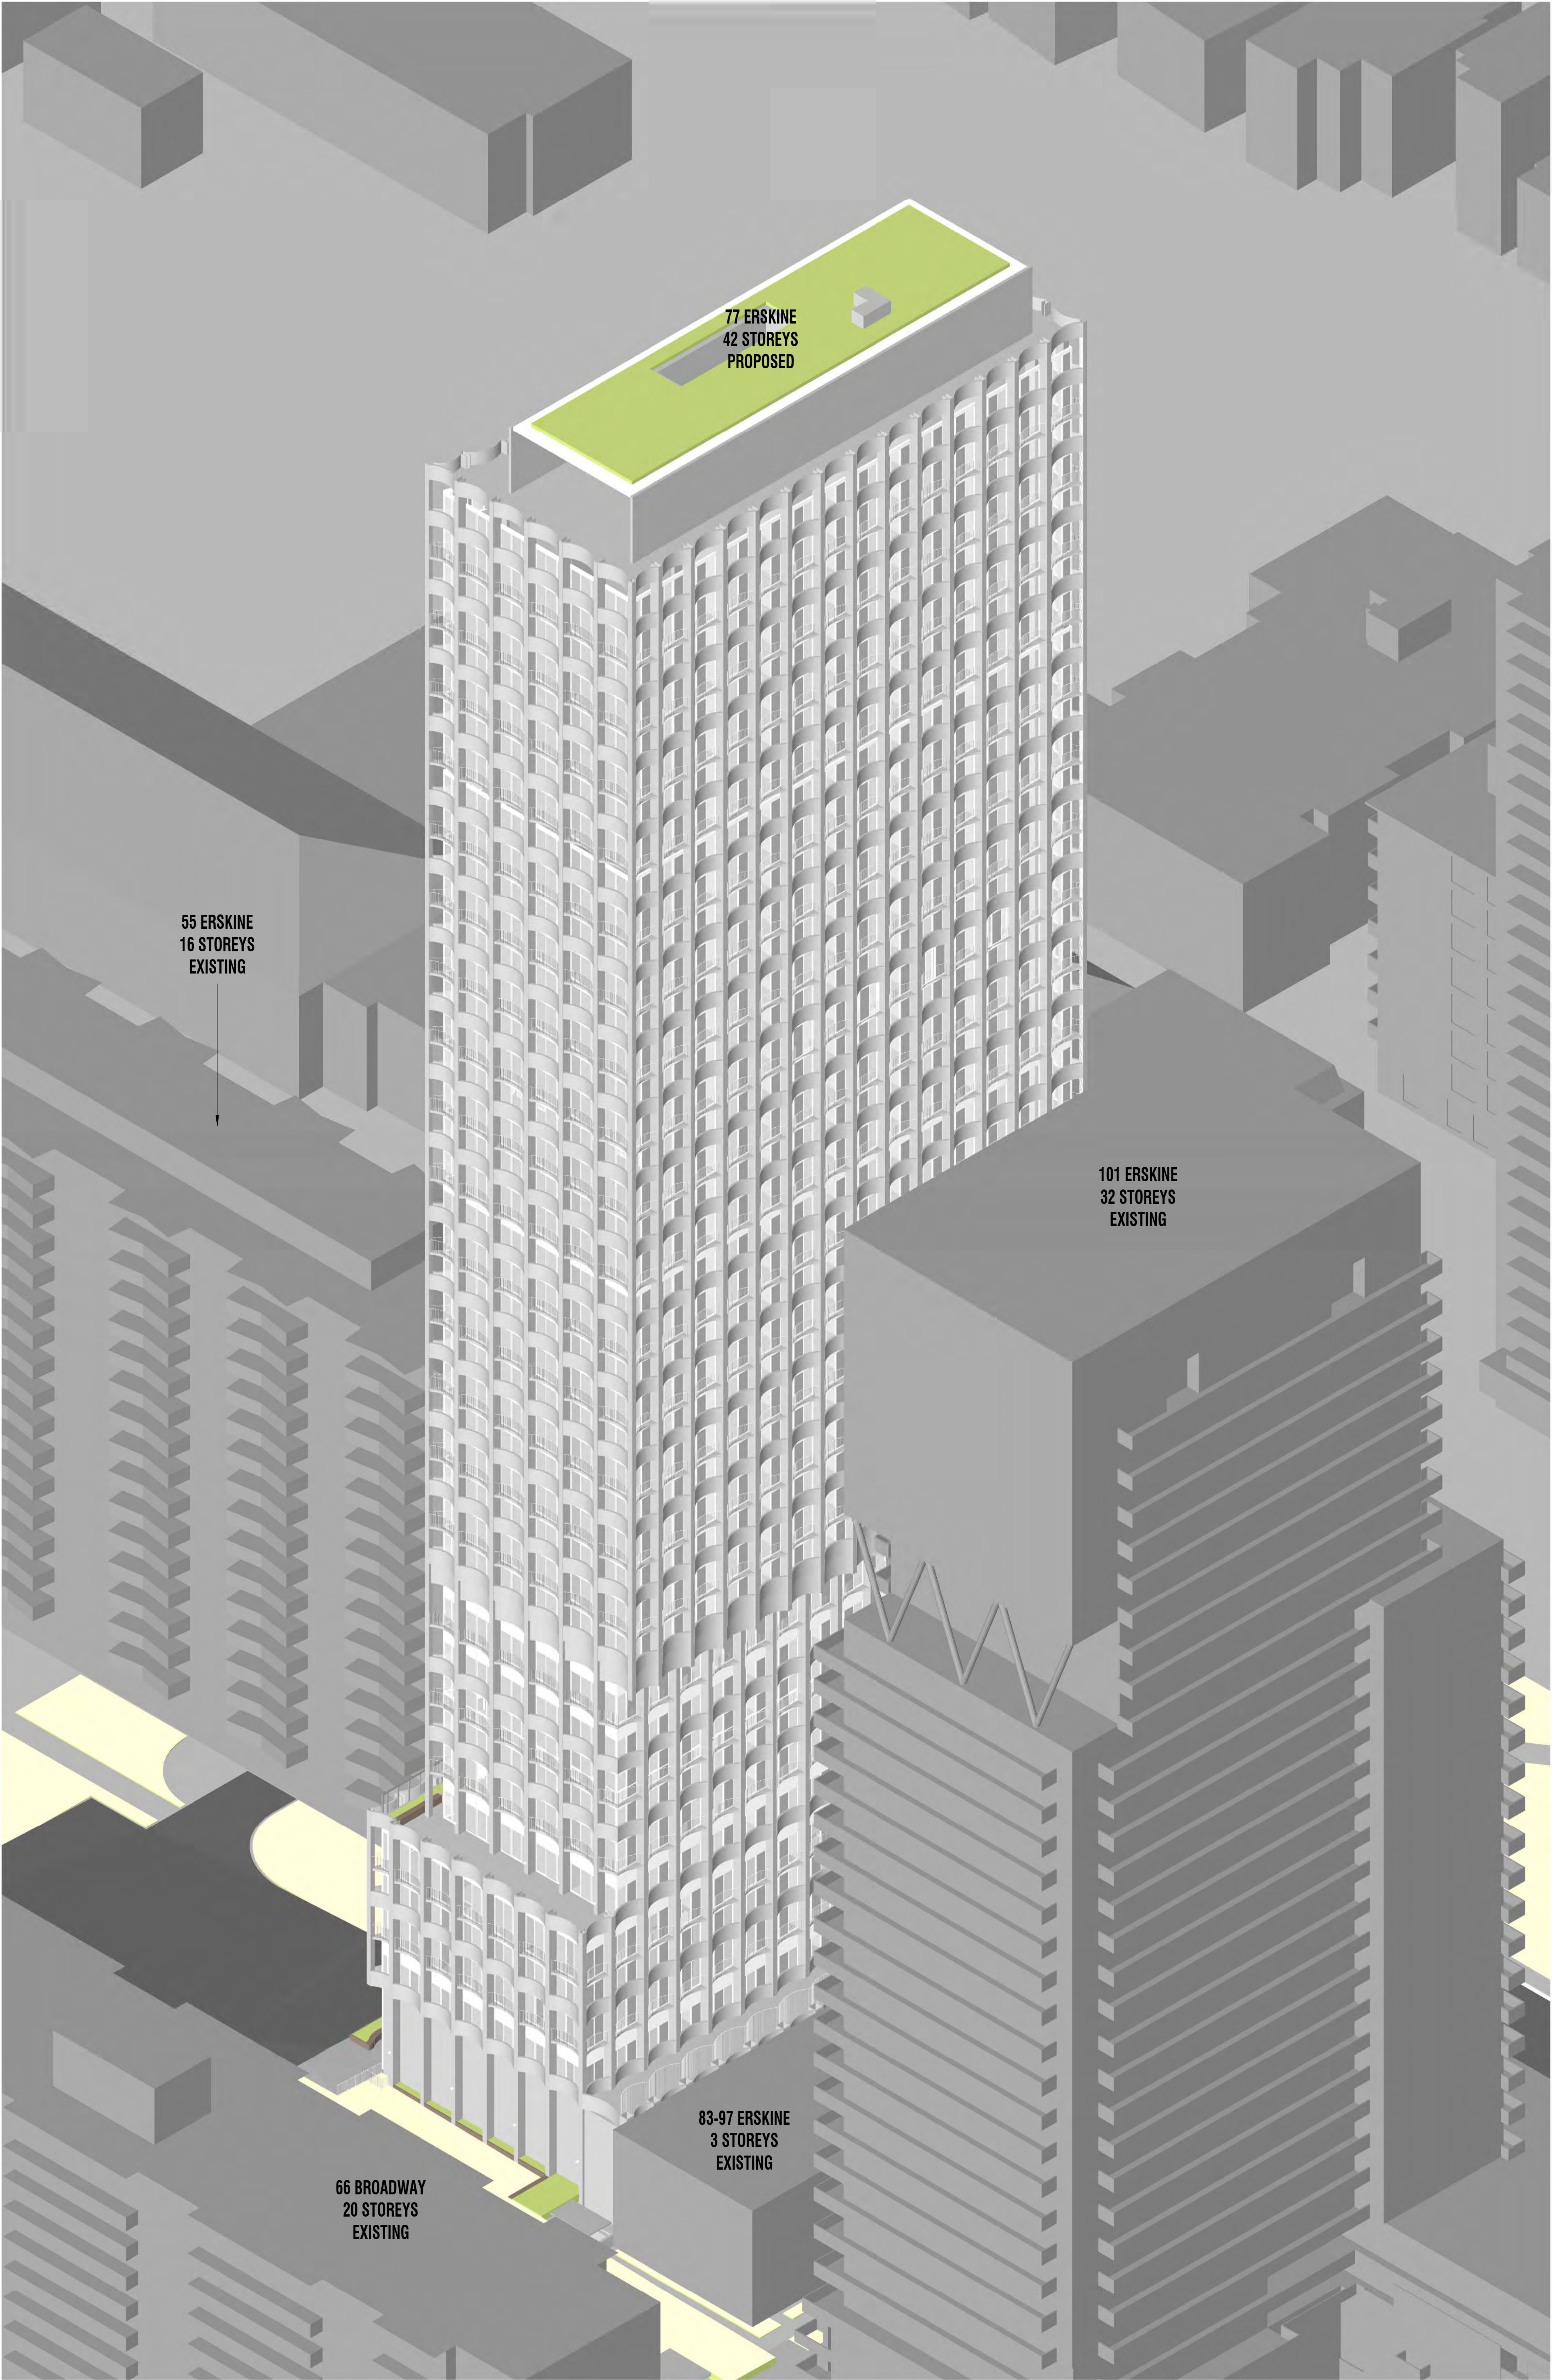

1 MASSING VIEW FROM SOUTHEAST
A-502



2 MASSING VIEW FROM SOUTHWEST
A-502


4	May 27, 2025	ISSUED FOR REVIEW
3	April 25, 2025	ISSUED FOR REVIEW
2	March 31, 2025	ISSUED FOR REVIEW
1	August 24, 2022	ISSUED FOR 2BA, SPA

Re	Date	Issue
V	6	2

FORA

gh3
gh3*
55 OSSINGTON AVE.
SUITE 100
Toronto, ON, Canada M6J
2Y9
416 915 1791

FORA
77 ERSKINE AVENUE

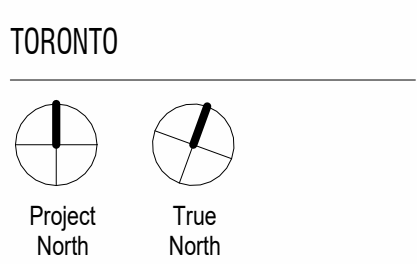

SCA
PROJECT 201301
ISSUE APRIL 29, 2025
DATE
**MASSING
VIEWS**

A-502