




Attachment 1: Preferred Alignments and Designs

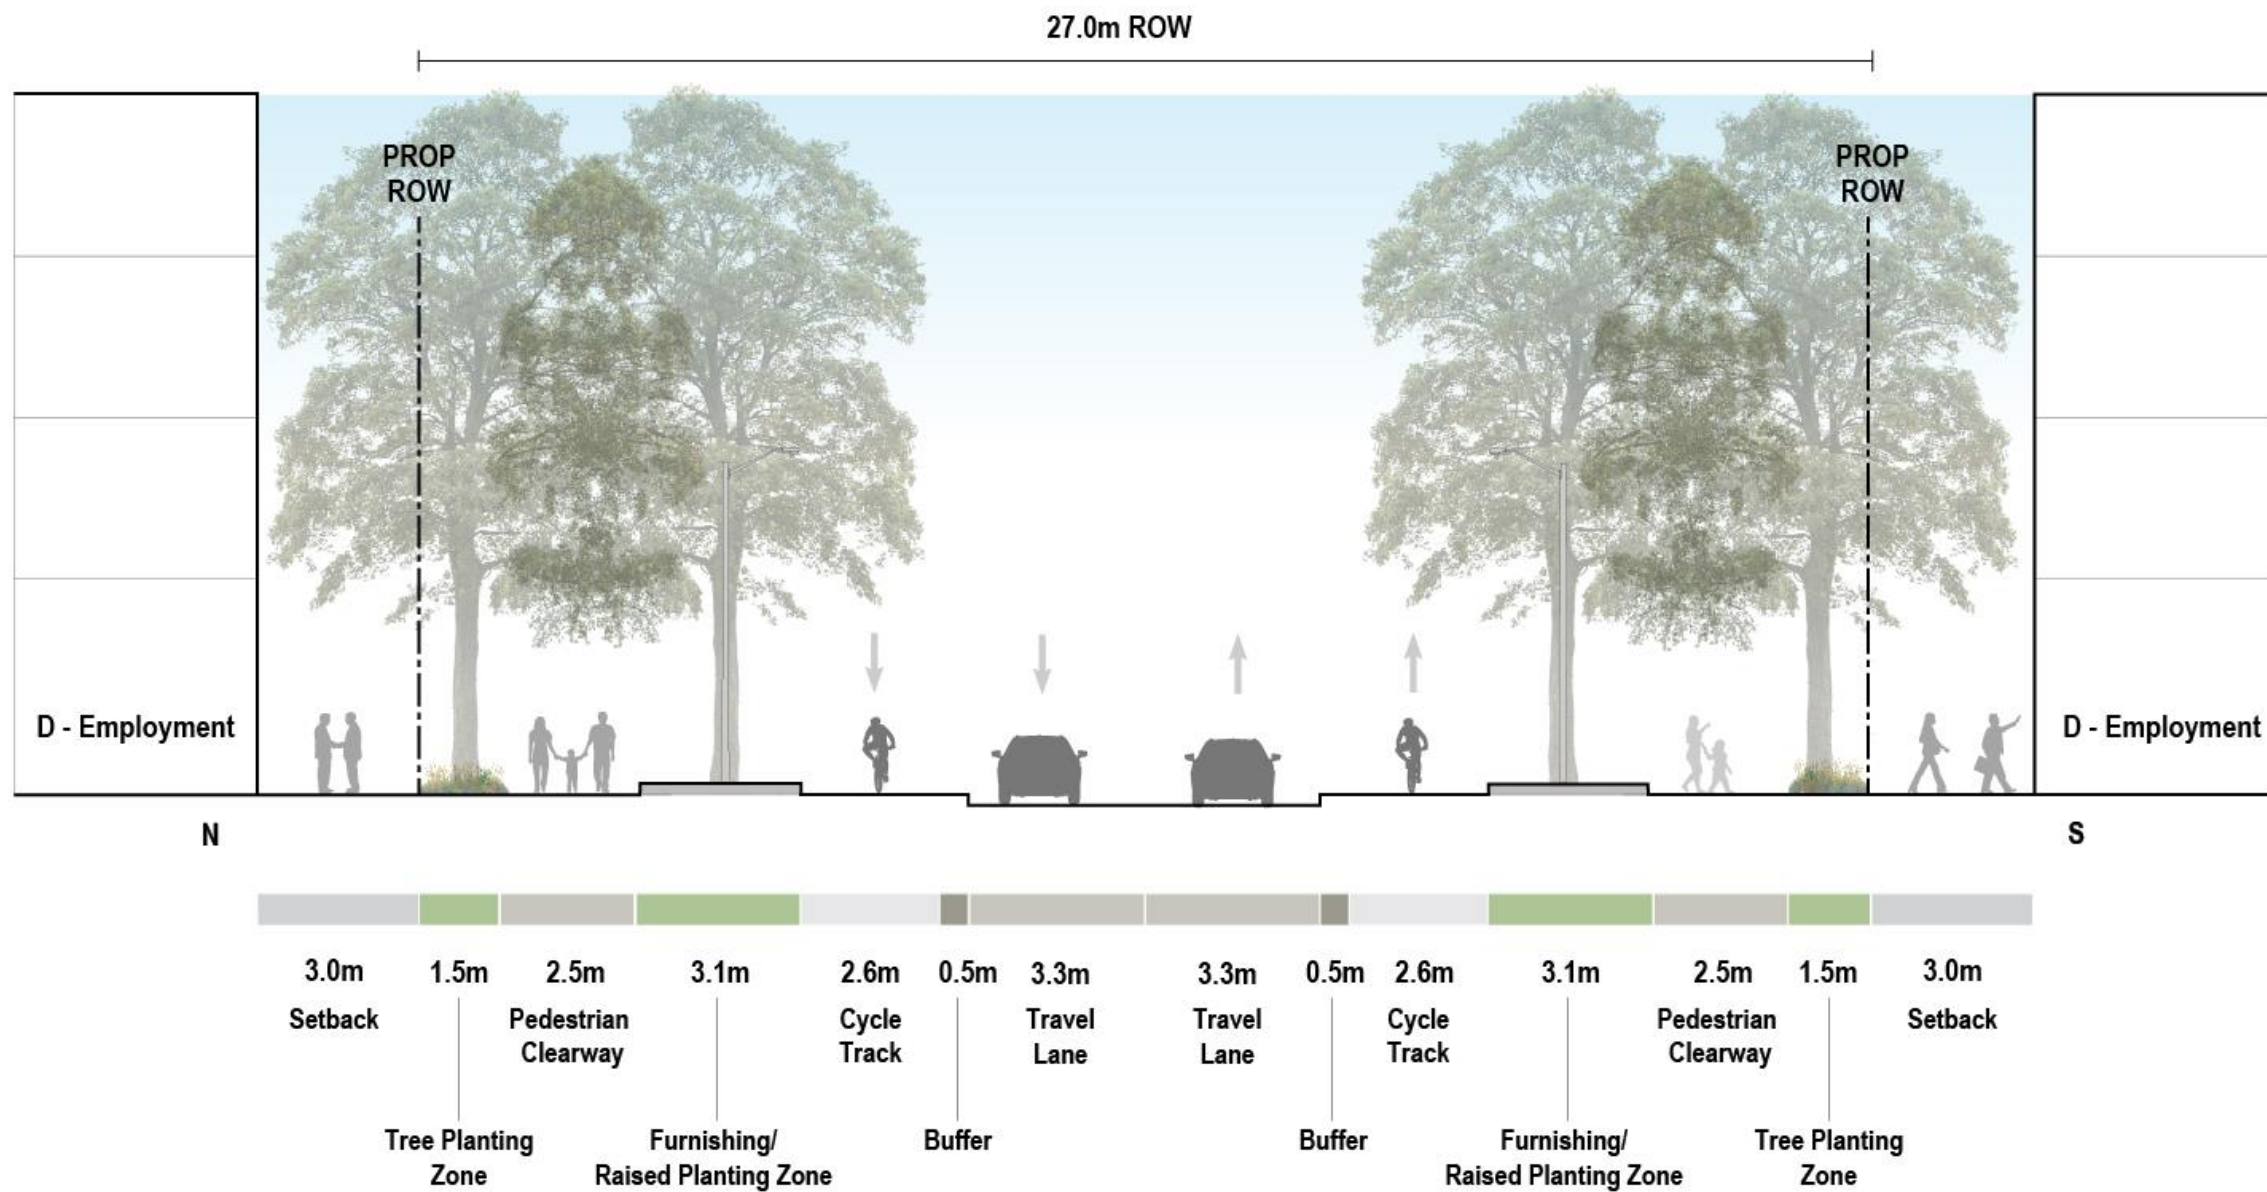


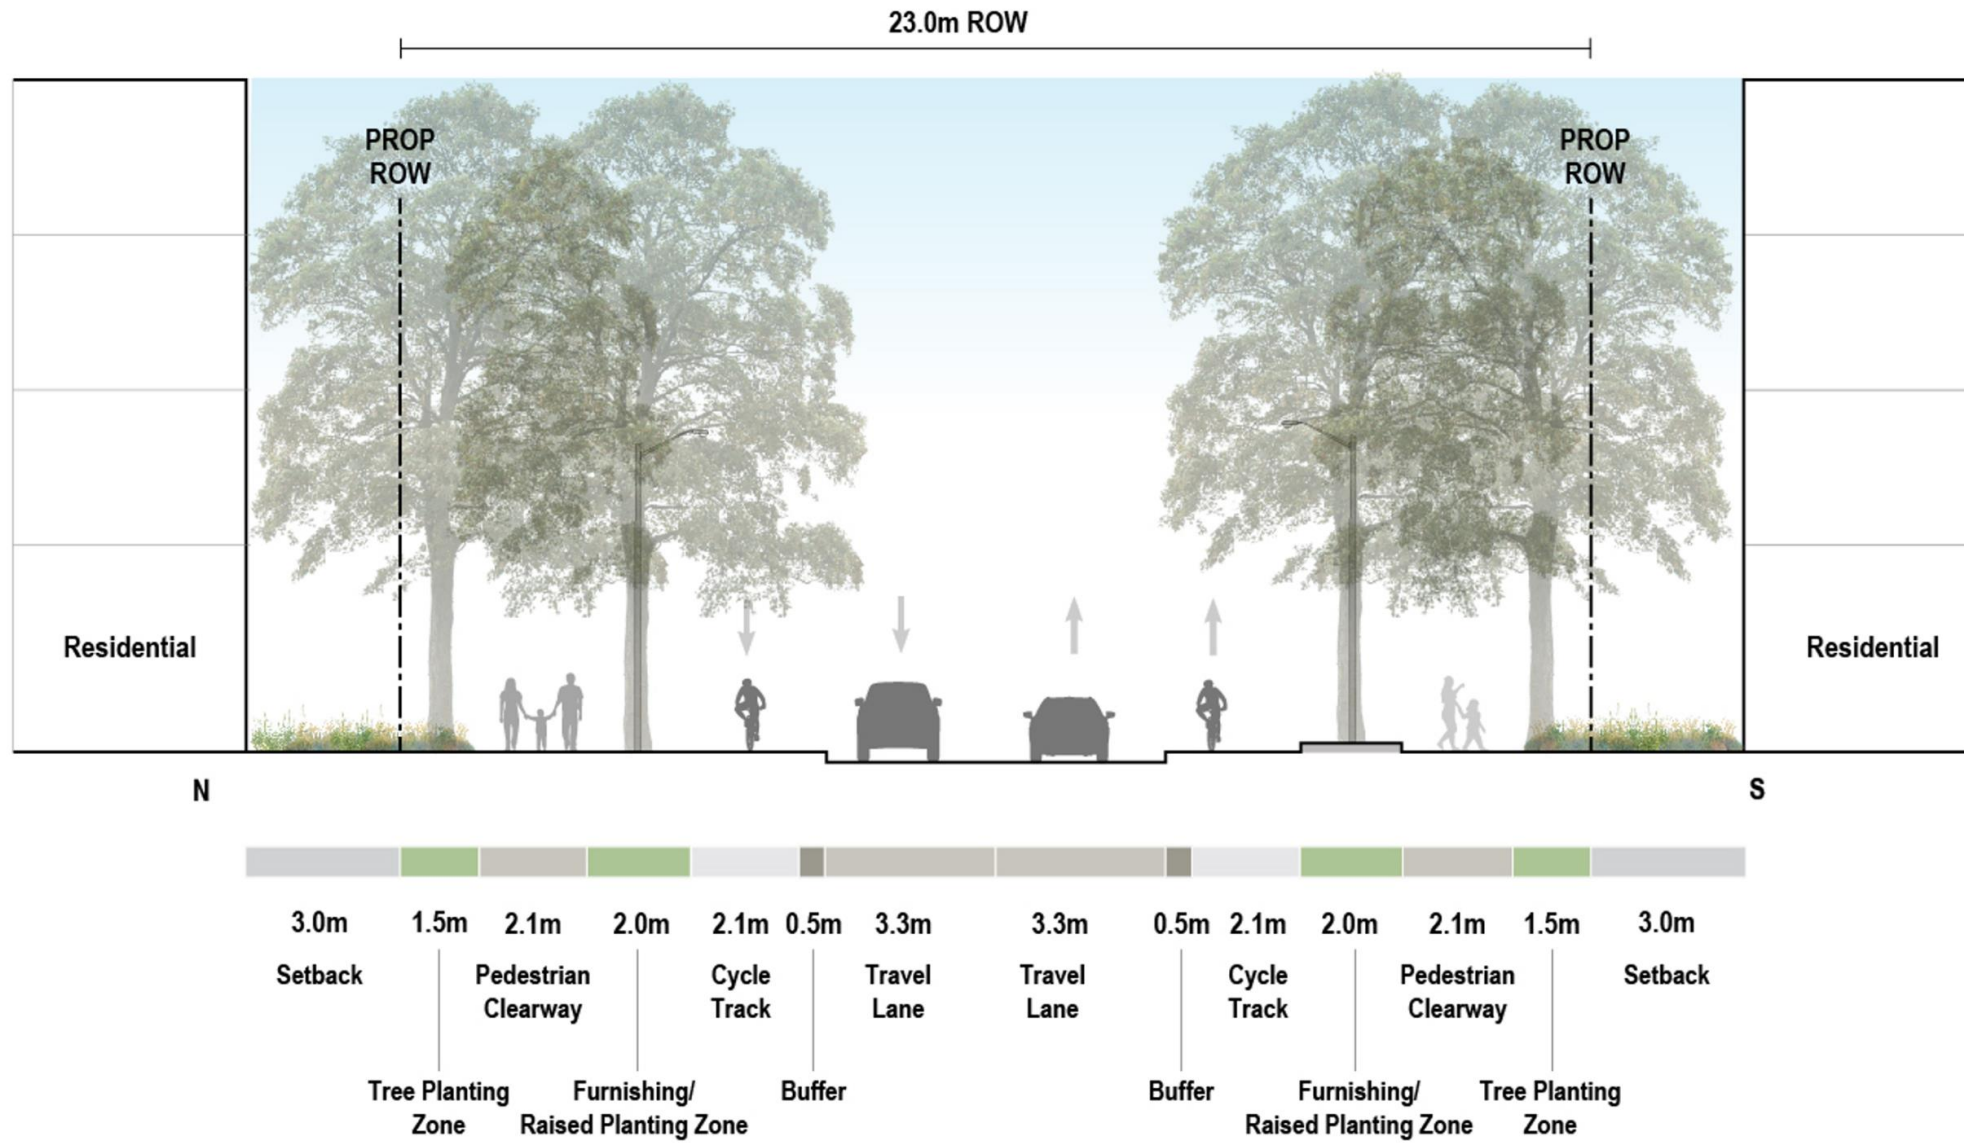

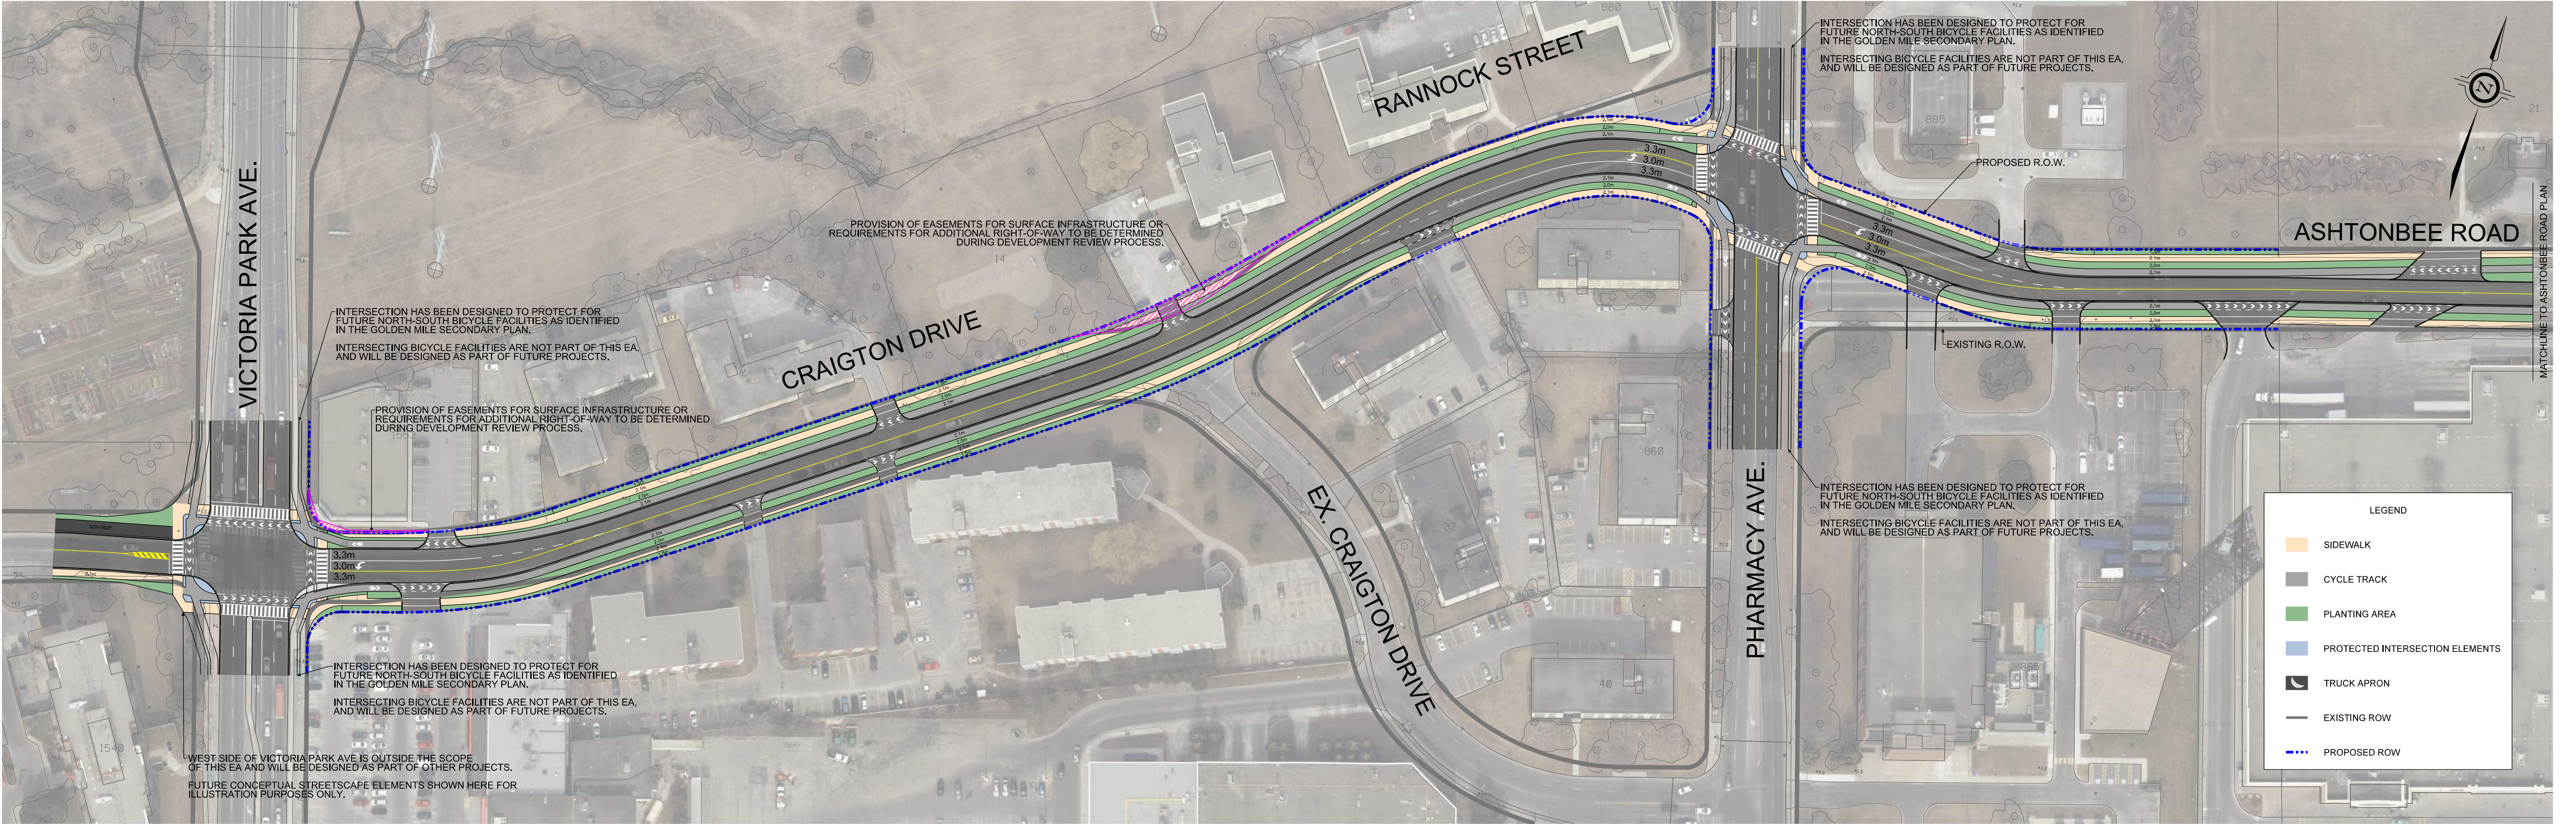

Preferred Alignment for the Reconfiguration of Craighton Drive (Alternative 2)

Preferred Design for Thermos Road and Sinnott Road (Alternative F1)

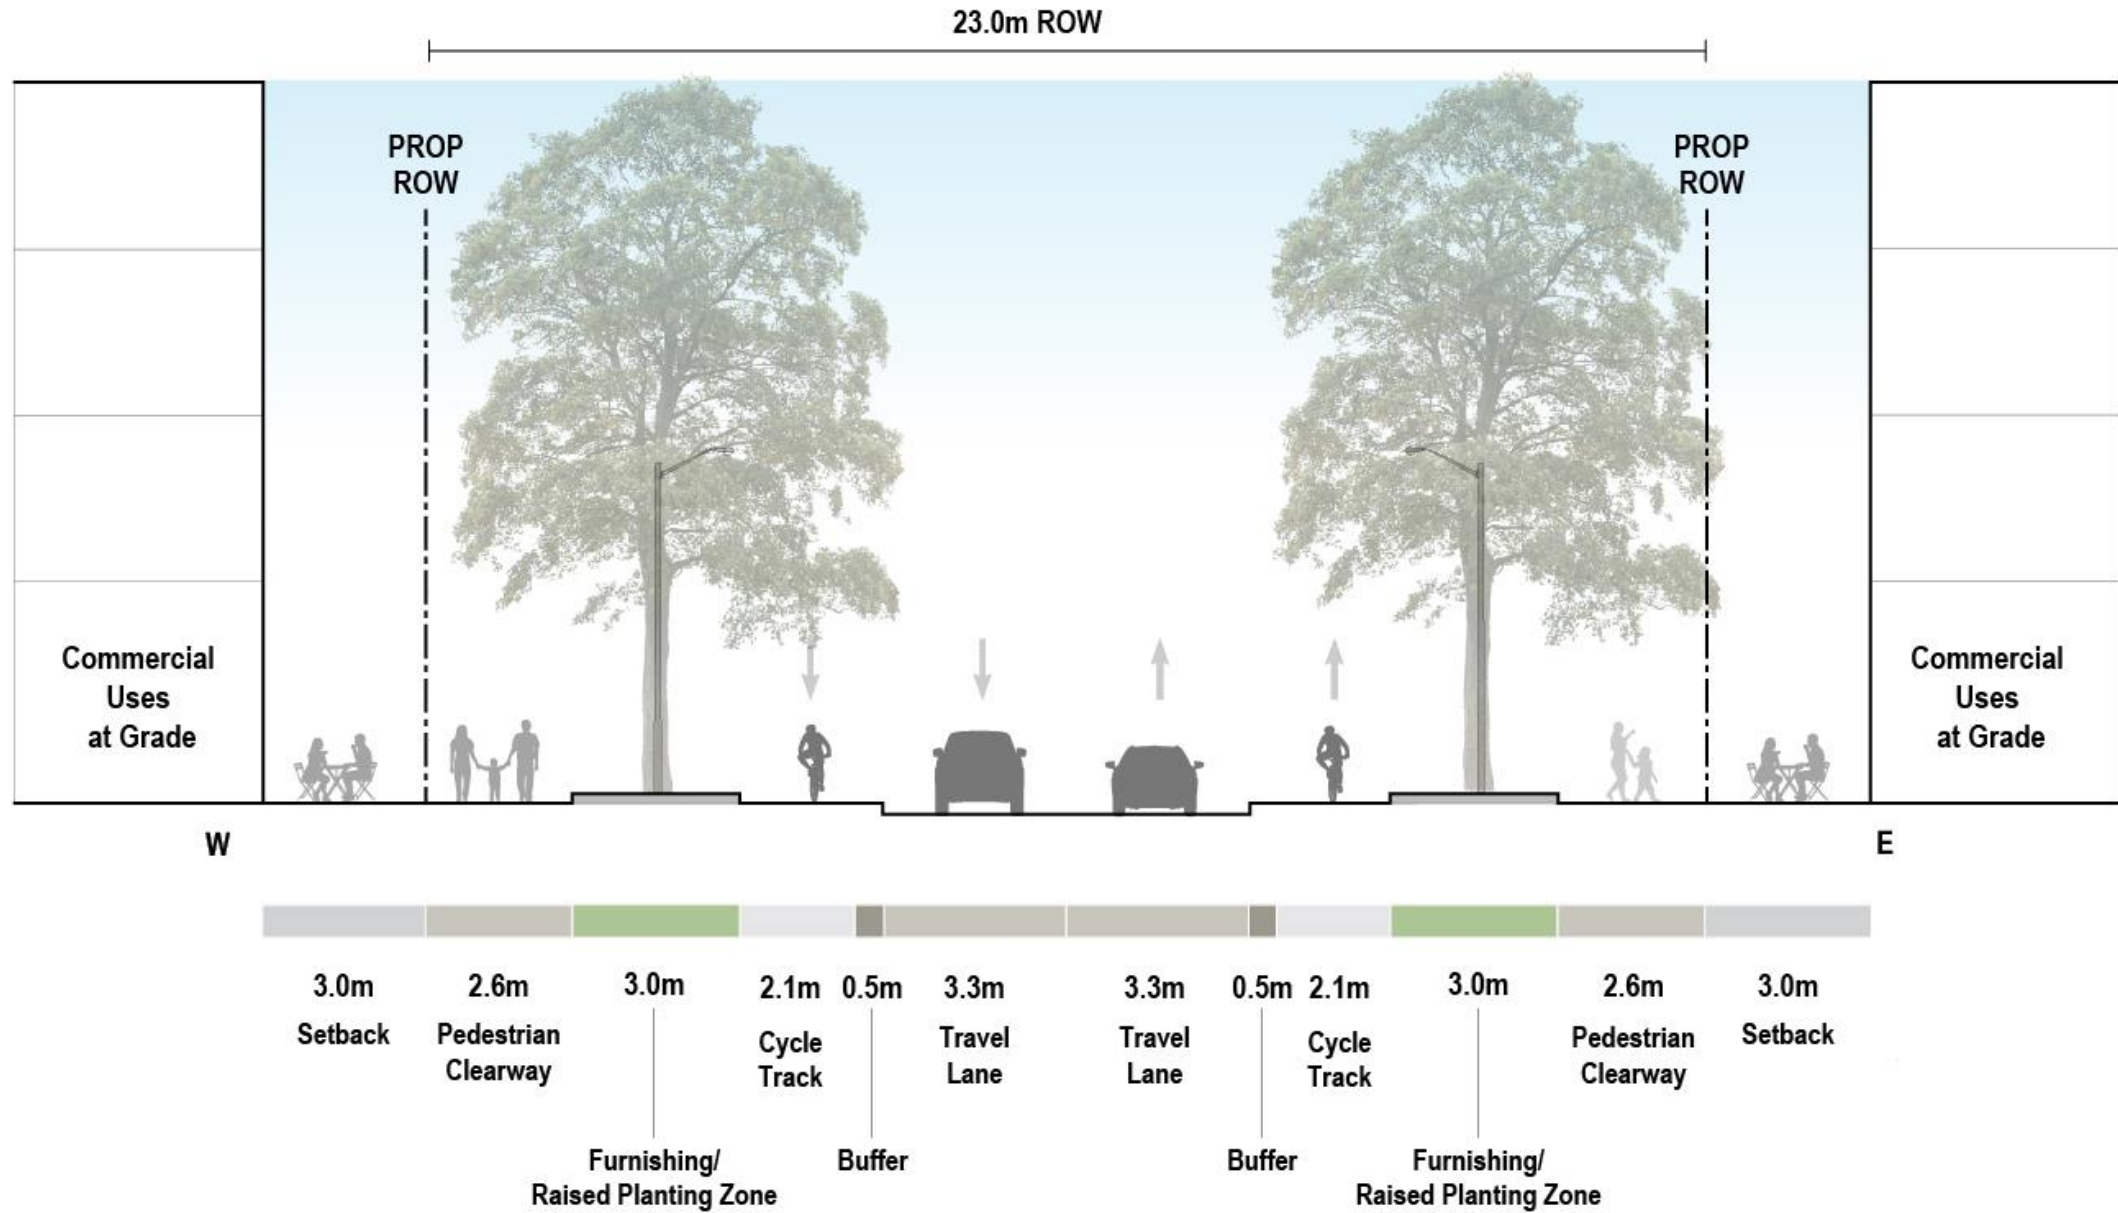










Preferred Alignment for Thermos Road and Sinnott Road (Alternative 5)

Preferred Design for Golden Mile Boulevard - 20m ROW (Alternative B2)

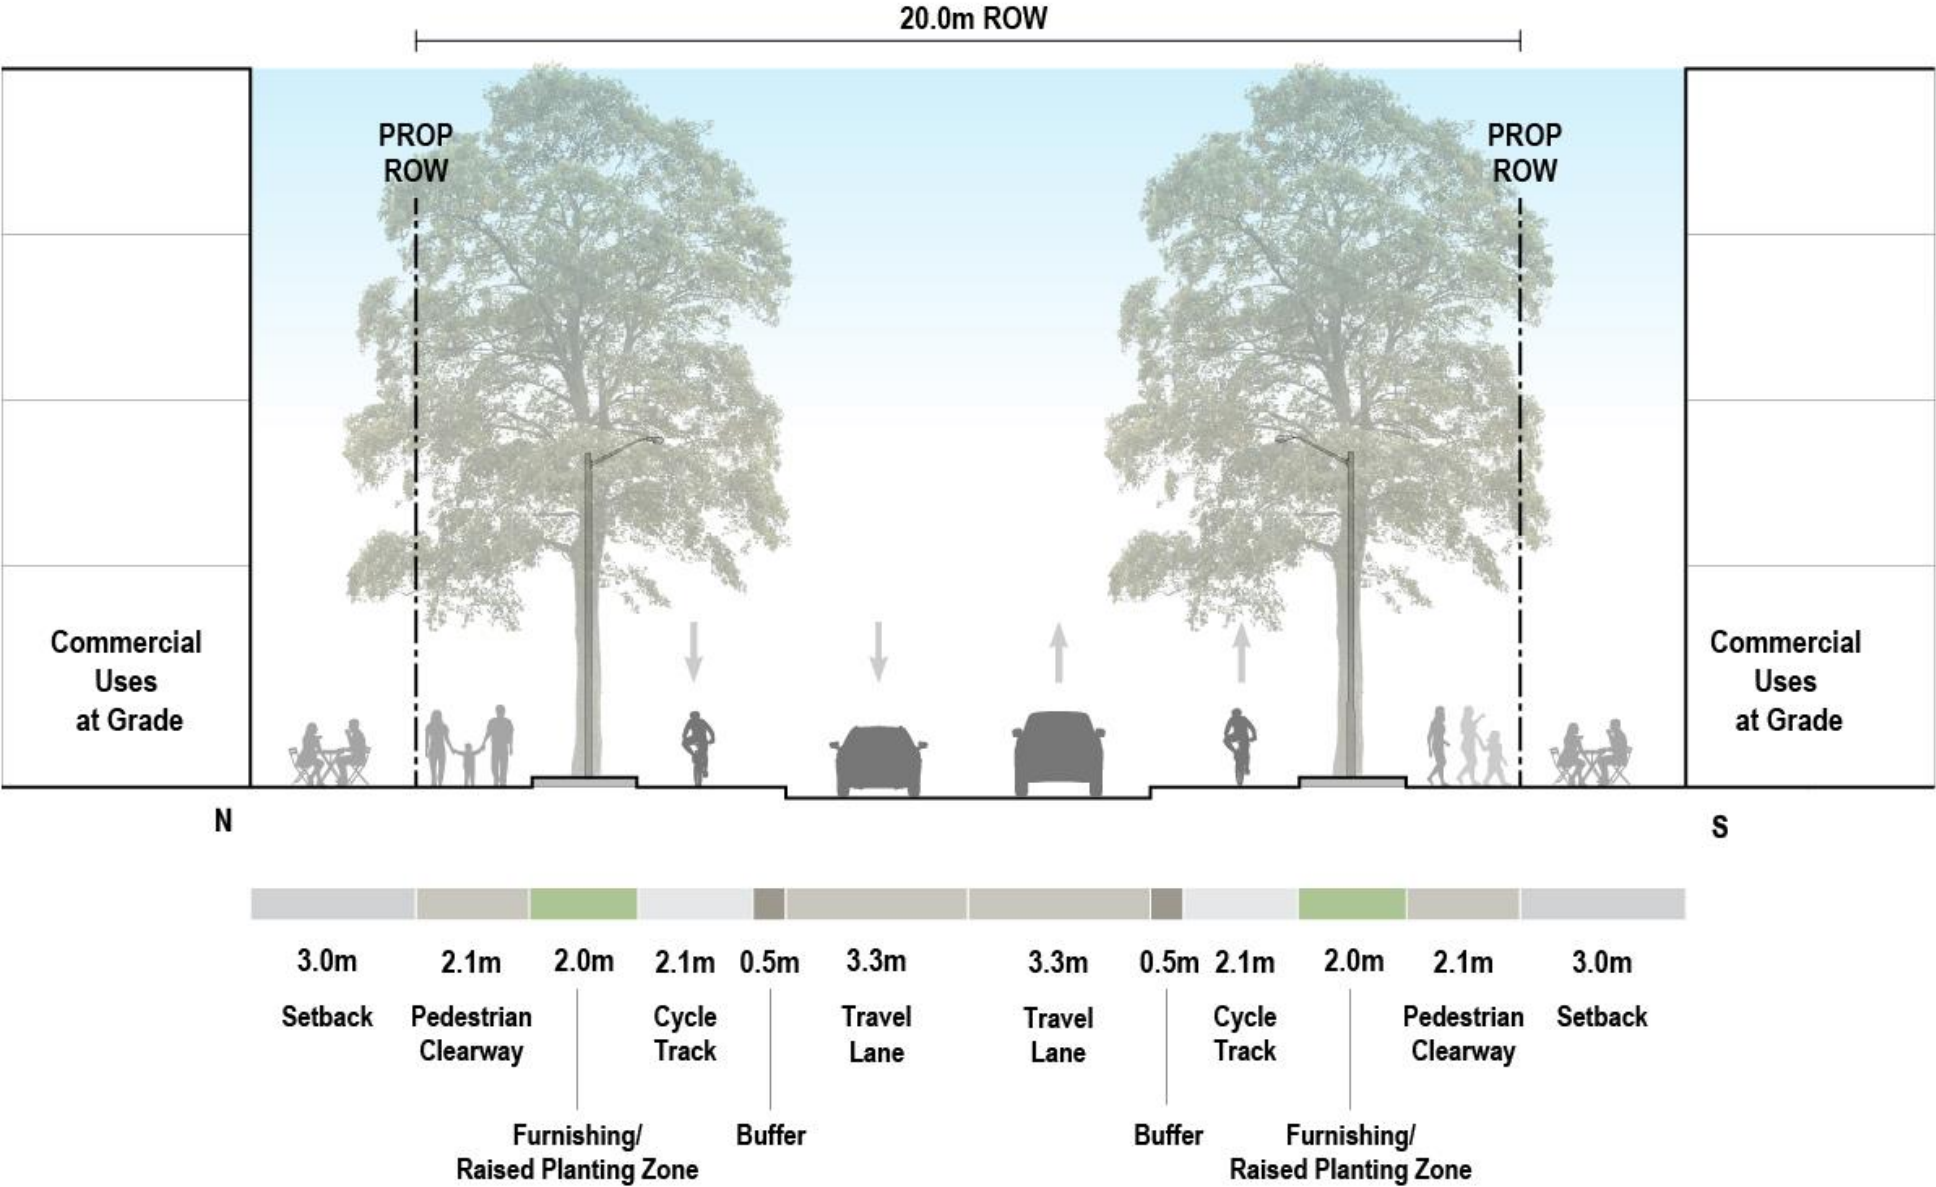

27.0m ROW



 

LEGEND

- SIDEWALK
- CYCLE TRACK
- PLANTING AREA
- PROTECTED INTERSECTION ELEMENTS
- TRUCK APRON
- EXISTING R.O.W.
- PROPOSED R.O.W.

Preferred Alignment for the New East-West Street: Golden Mile Boulevard (Alternative 4)