


**DRAWING SYMBOL LEGEND**

	EXISTING FIRE STANDPIPE CONNECTION
	EXISTING FIRE STANDPIPE CONNECTION
	EXISTING MANHOLE
	EXISTING FIRE HYDRANT
	EXISTING INFLOOR VALVE
	EXISTING STREET LIGHTING POLE
	EXISTING STREET TRAFFIC POLE
	NEW MOVABLE PATIO TABLE AND CHAIR
	PROPERTY BOUNDARY LINE
	NEW PORTABLE PATIO PLANTER BOX
	1.8m WIDE PEDESTRIAN CLEARWAY

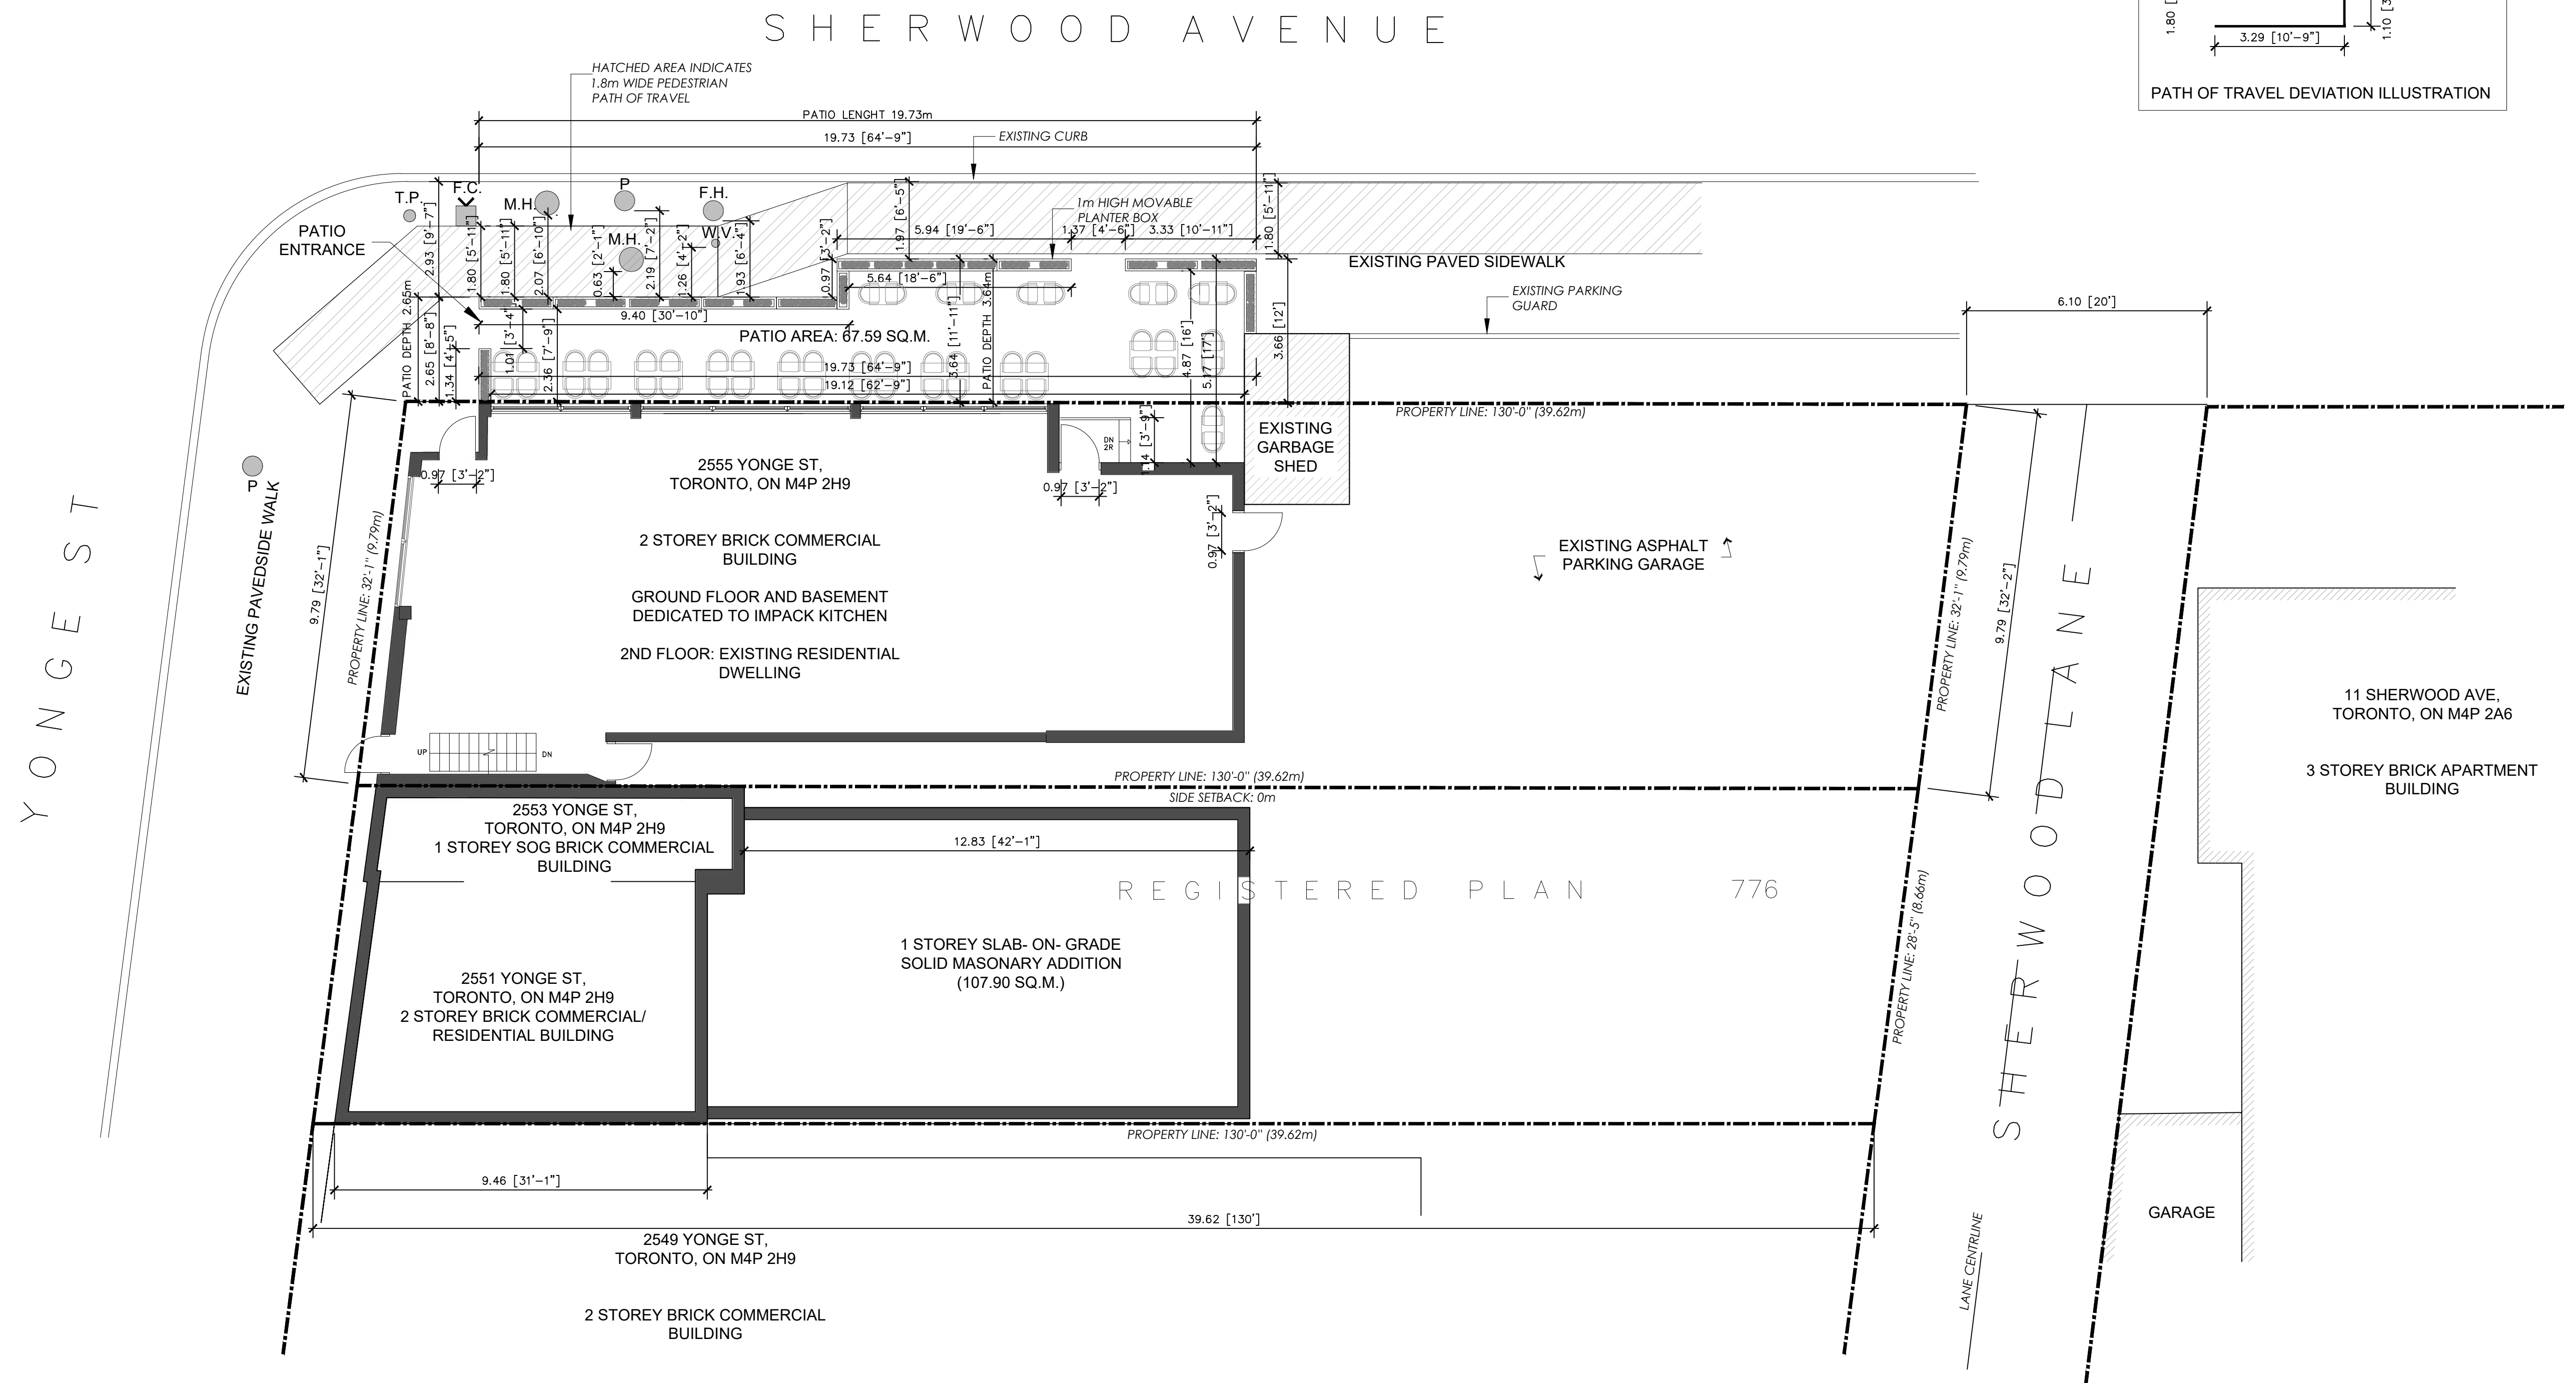

# 2555 YONGE ST, TORONTO- PATIO PERMIT

OPERATING NAME: IMPACT KITCHEN.

DRAWING SCALE:  $\frac{1}{8}'' = 1'-0''$