



Attachment 4 - Cherry Street - Street Design

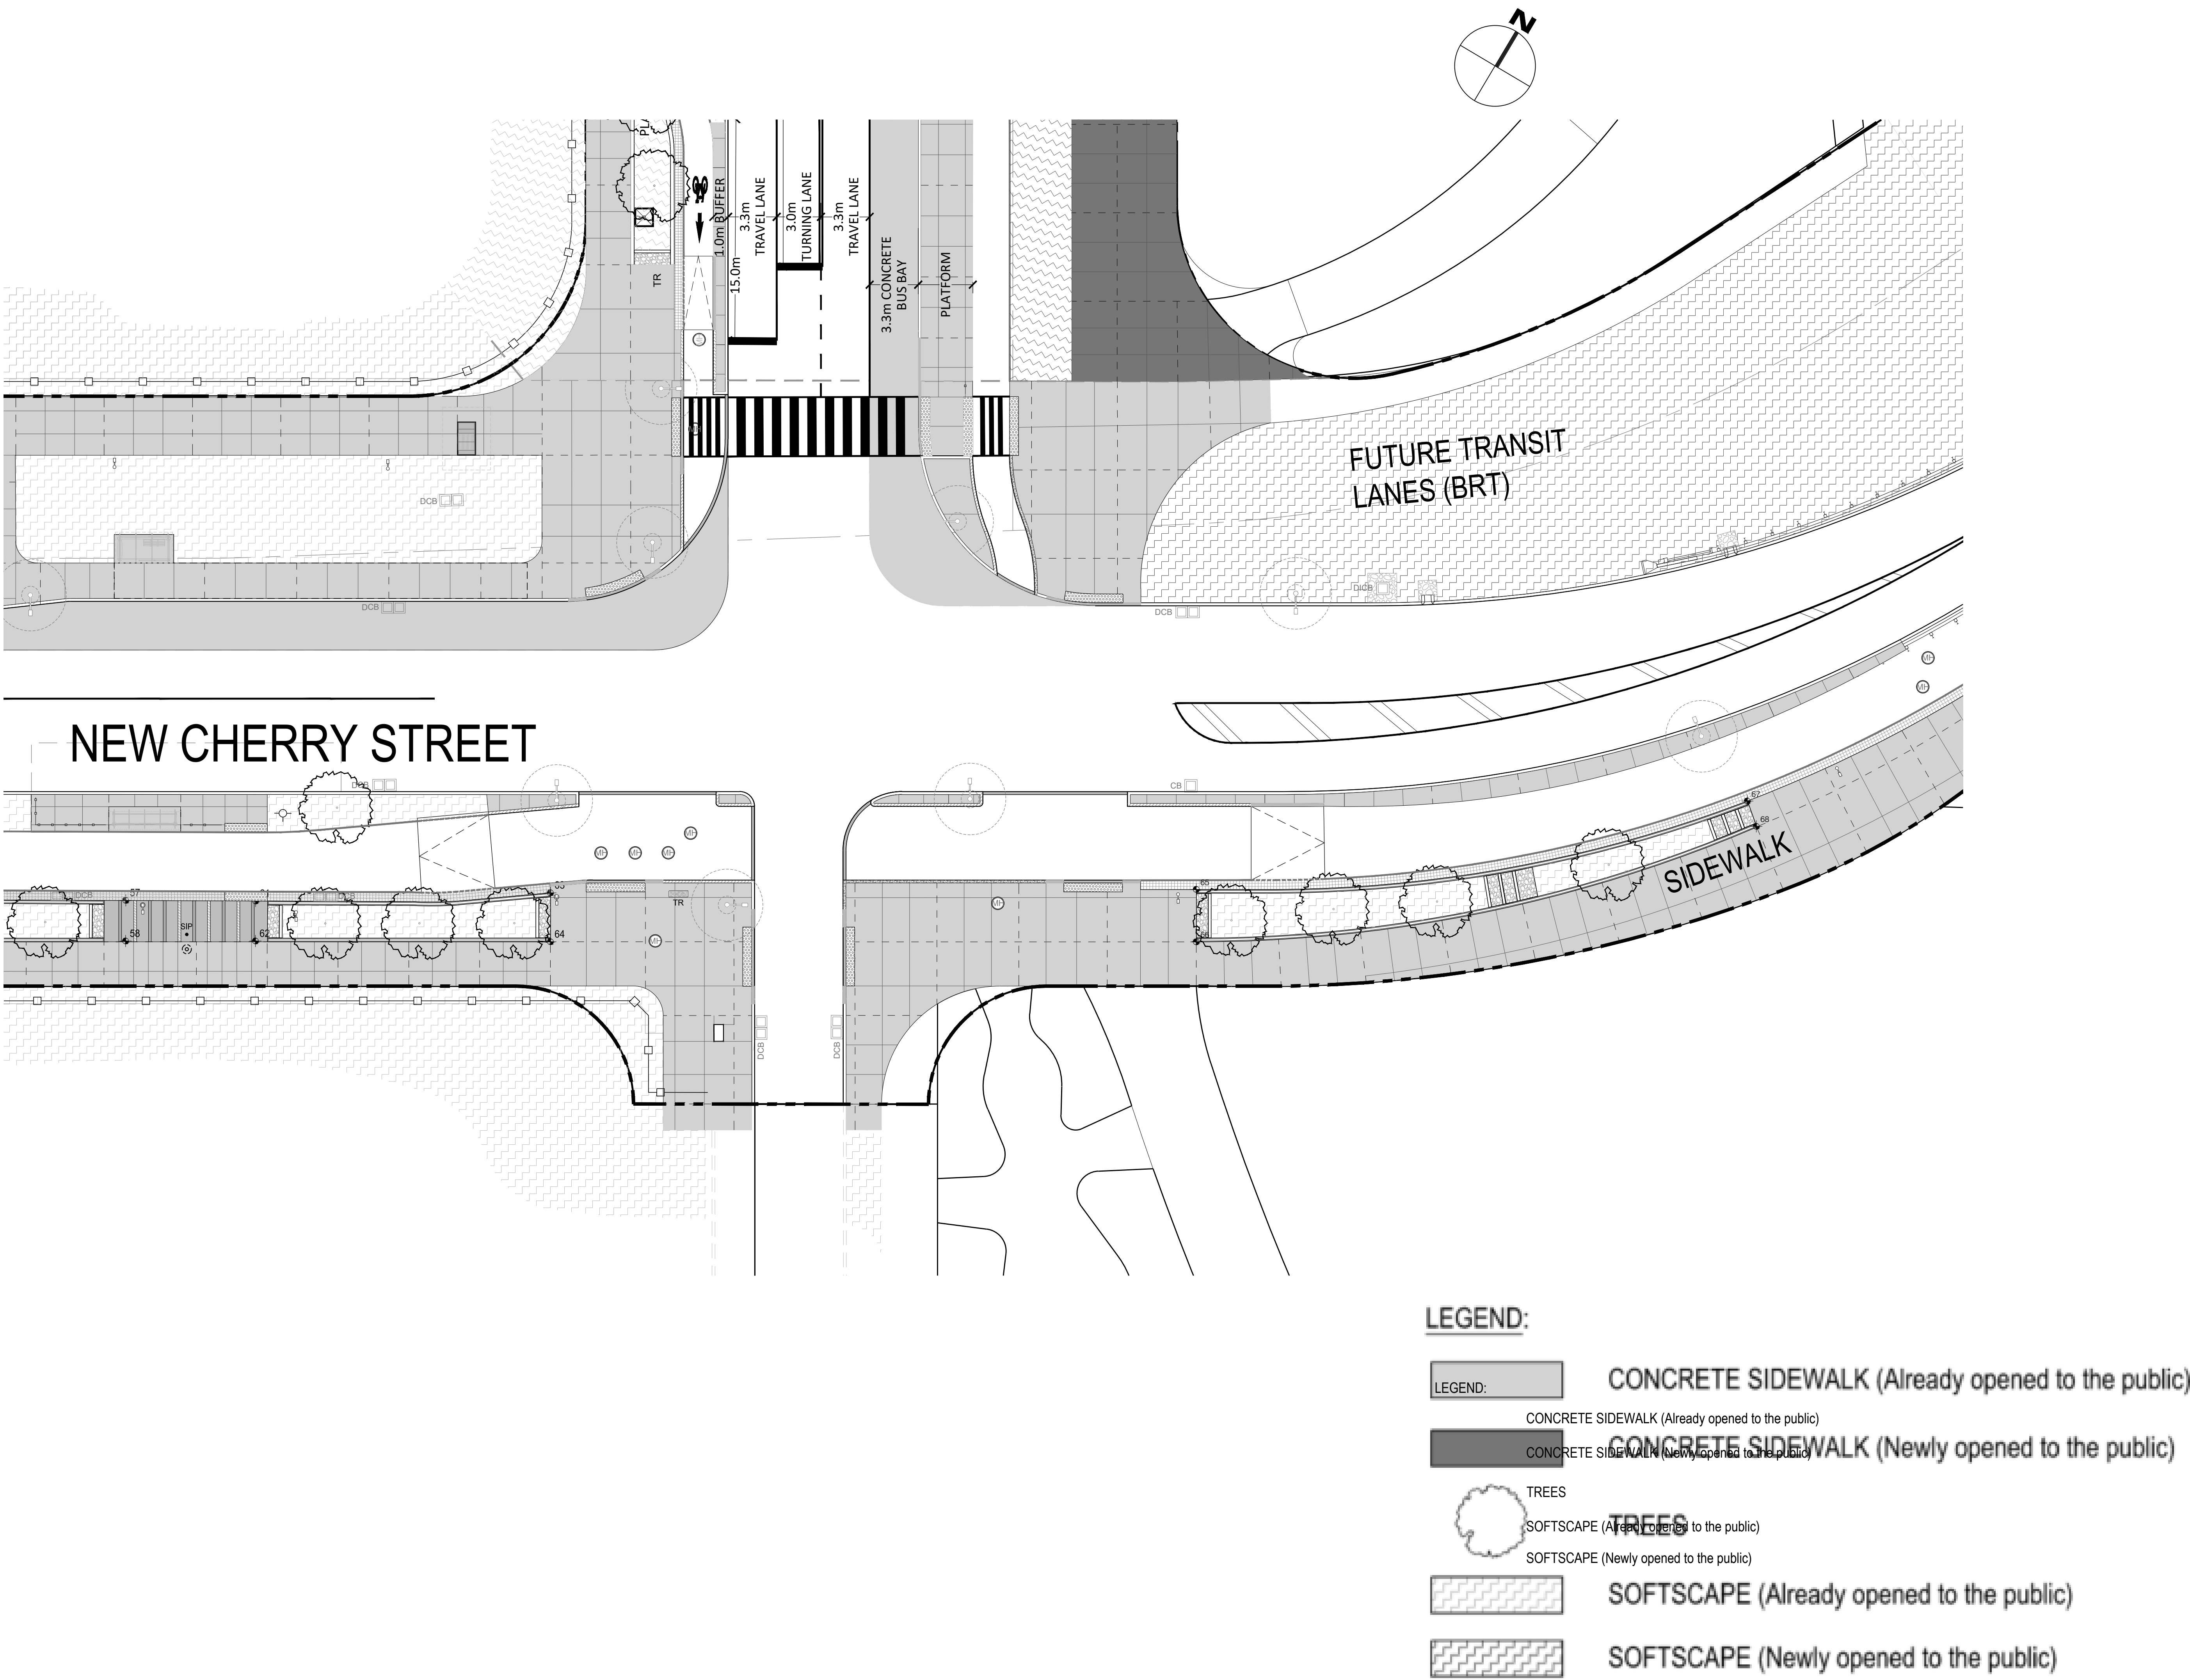

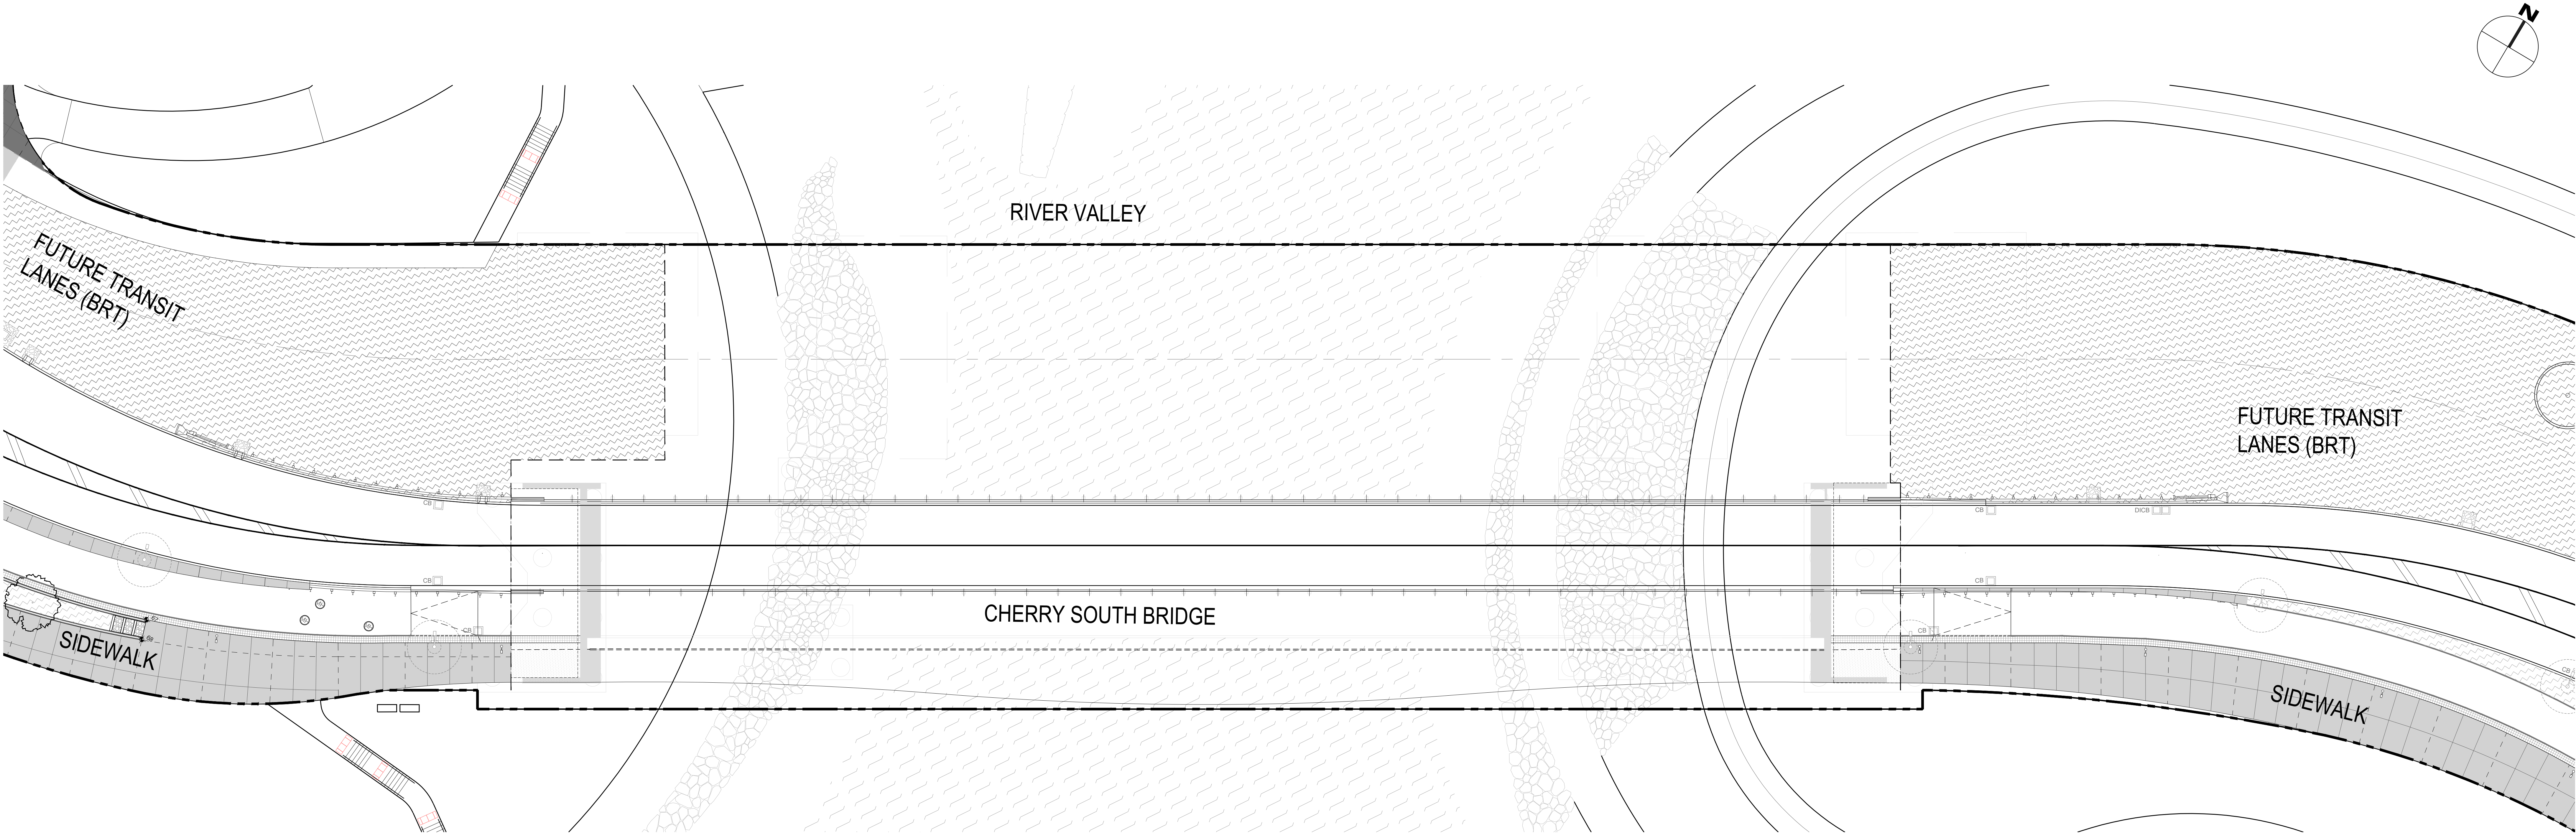



**LEGEND:**

	CONCRETE SIDEWALK (Already opened to the public)
	CONCRETE SIDEWALK (Newly opened to the public)
	SOFTSCAPE (Already opened to the public)
	SOFTSCAPE (Newly opened to the public)
	TREES



