






 

Danforth Ave (major arterial)




1000183831 Ontario Corp
d/b/a Tapps Restaurant & Bar
561 Danforth Ave.
Toronto, Ontario

Proposed patio area:
 North patio: 13.81m sq
 West patio: 109.65m sq

4.72m from wall to fire connection and both poles
 2.07m from fence to fire connection and both poles

Legend

-  Fence
-  Table and 4 chairs
-  Streetlight/pole
-  Fire hydrant
-  Crossing button bollards
-  Pedestrian clearway
-  Visual screen
-  Property line

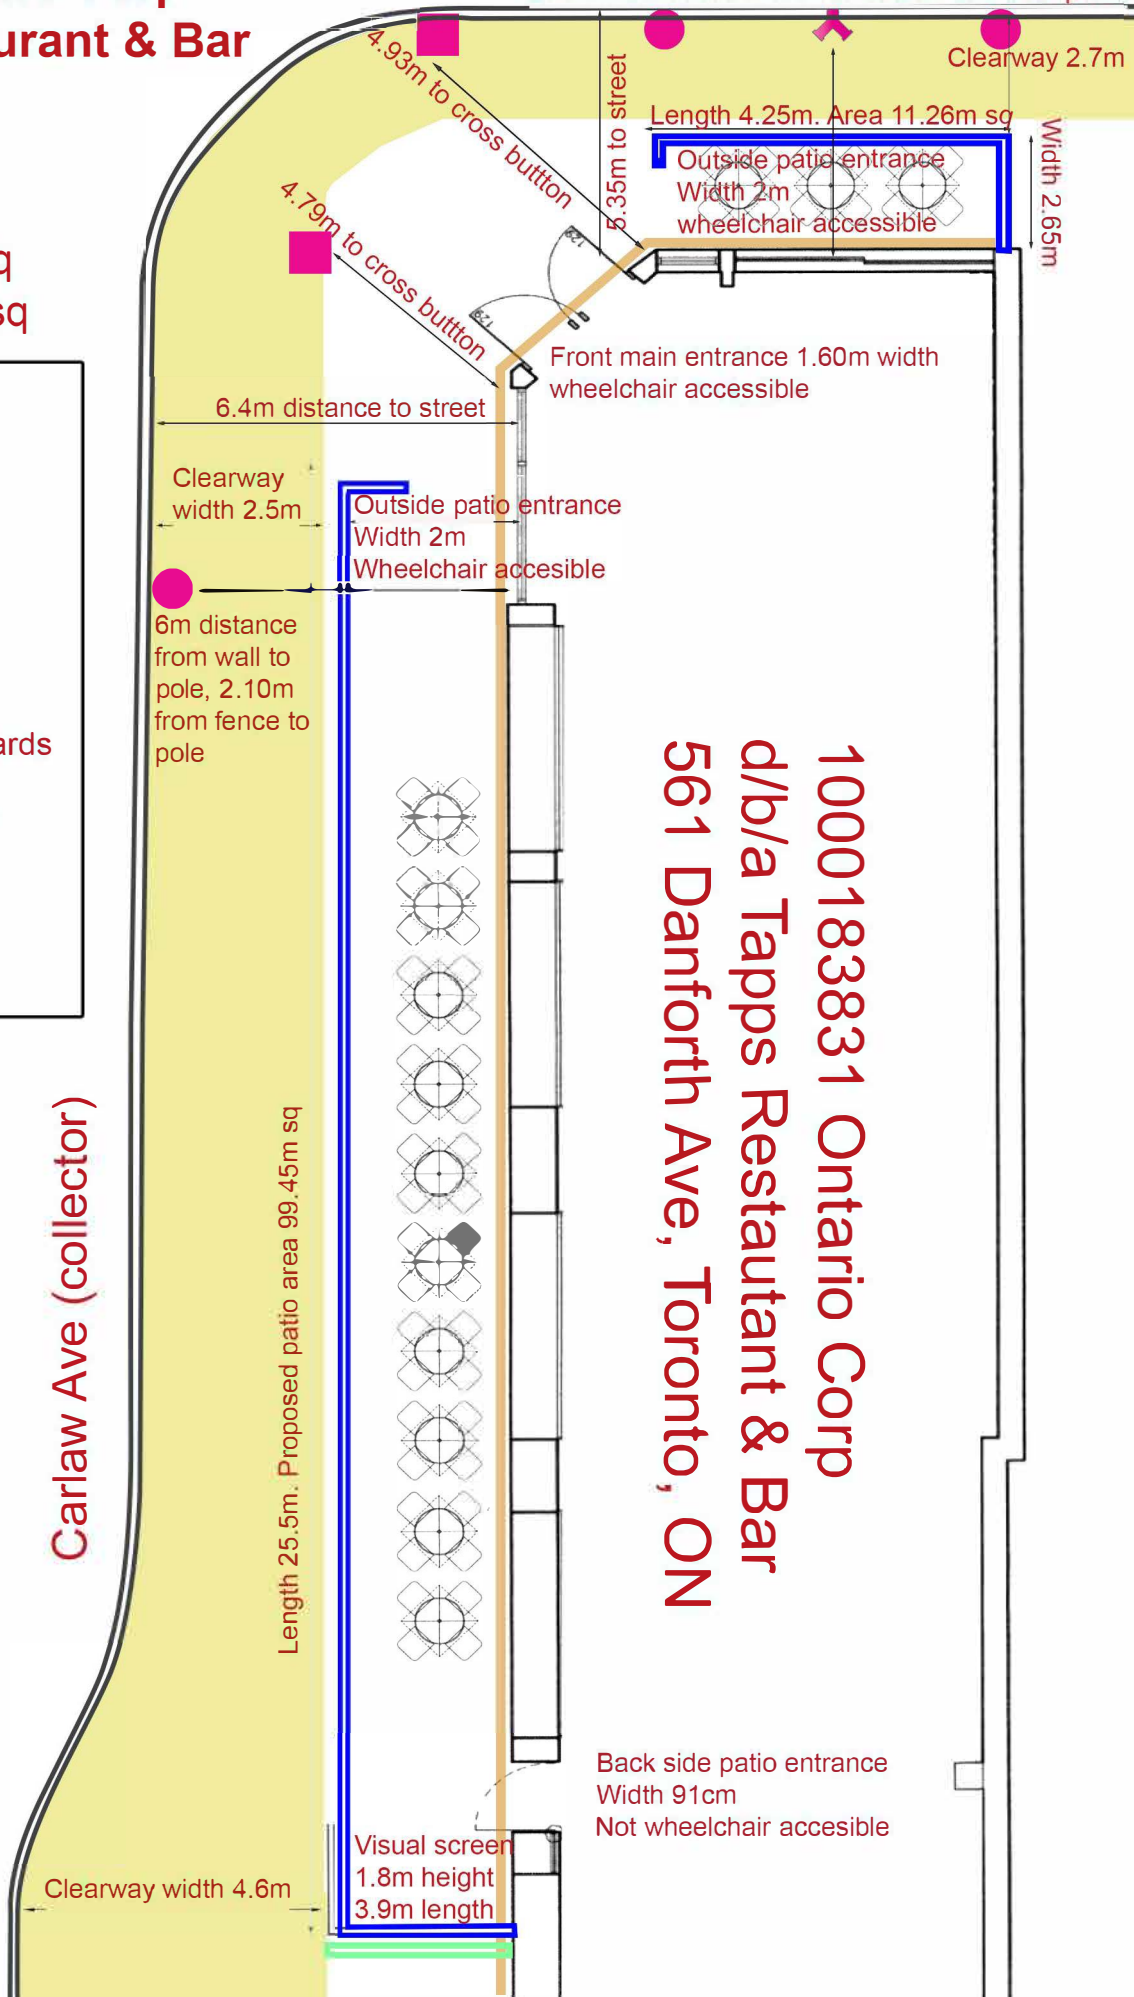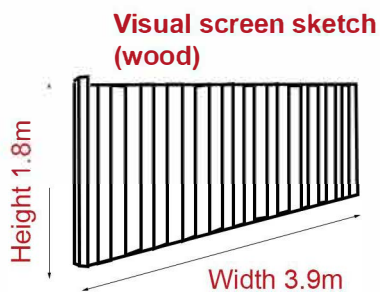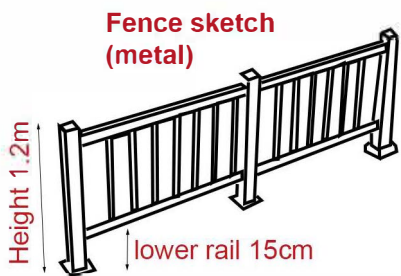

1000183831 Ontario Corp
d/b/a Tapps Restaurant & Bar
561 Danforth Ave, Toronto, ON