



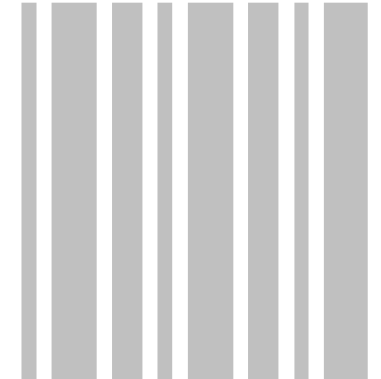

			ISSUED
No.	Date	Description	
1	2022-11-11	ISSUED FOR ZBA	
2	2024-09-05	REISSUED FOR ZBA	
3	2025-06-23	REISSUED FOR ZBA	
4	2026-06-08	ISSUED FOR SETTLEMENT (WITHOUT PREJUDICE)	

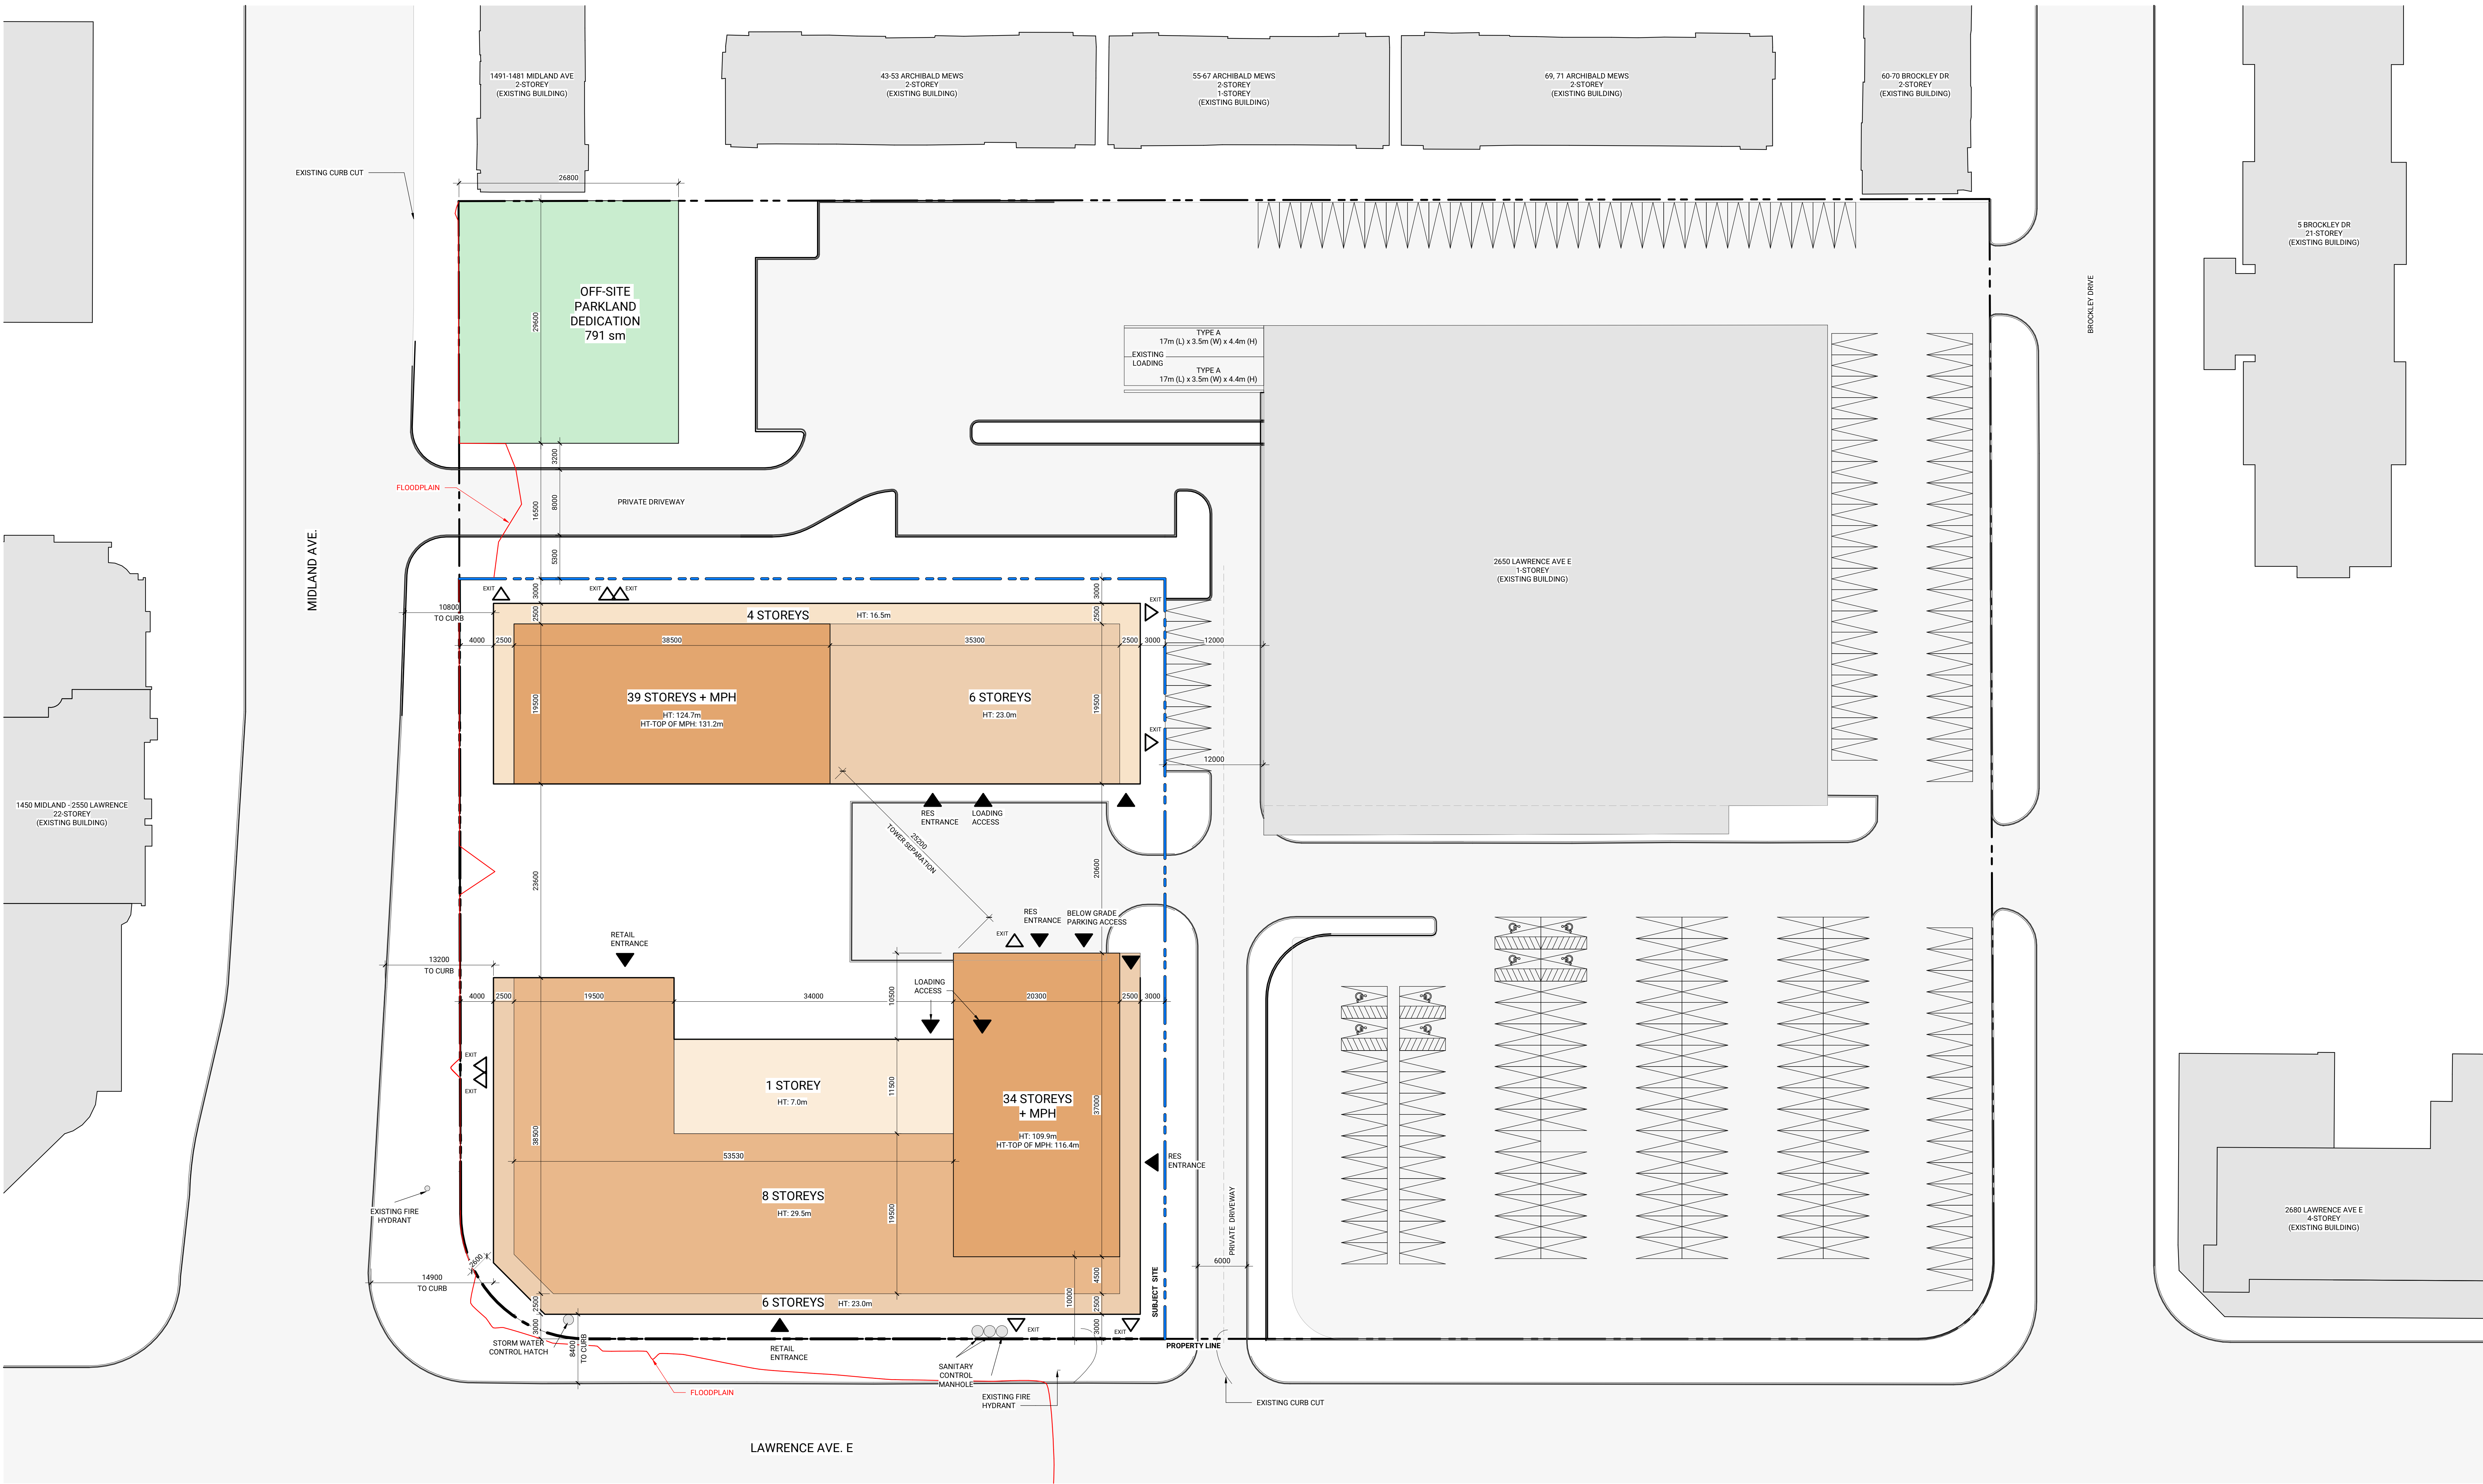

PROPERTY BOUNDARY
--- PROPERTY LINE
--- REDEVELOPMENT AREA

ENTERING AND EXIT ANNOTATIONS
▶ PRINCIPLE ENTRANCE
▷ EXIT

Contractor Must Check & Verify all Dimensions on the Job.
Do Not Scale Drawings.
All Drawings, Specifications and Related Documents are the Copyright Property of the Architect and Shall be Returned Upon Request. Reproduction or Copying, Modification and/or Release of any Part or in Whole is Prohibited Without the Written permission of the Architect.
This Drawing is Not to be Used for Construction Until Signed by the Architect.

2650 LAWRENCE AVE EAST
221007

