




PB41.2

699 and 707 Yonge Street - Alterations to a Designated Heritage Property under Section 33 of the Ontario Heritage Act - Refusal

PB41.2
699 and 707 Yonge Street

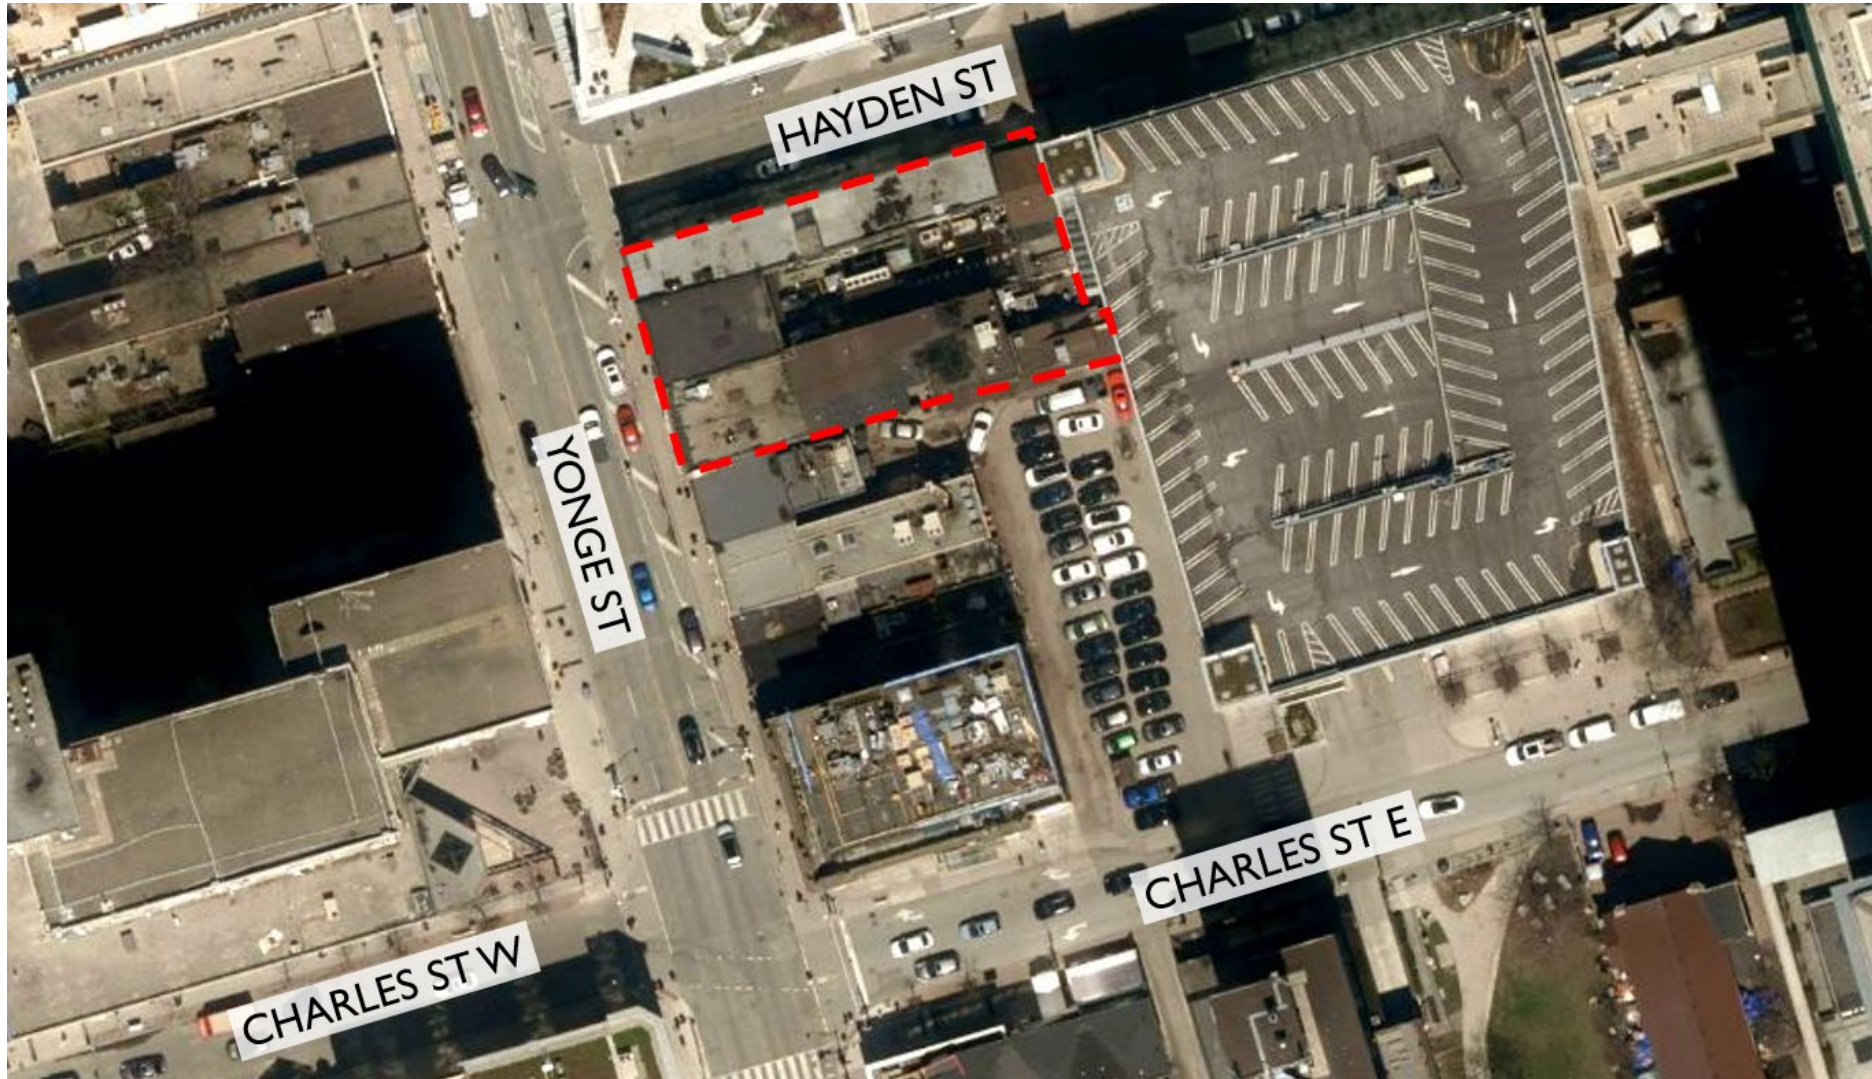

Aerial View

PB41.2
699 and 707 Yonge Street

Primary Address

707 Yonge Street

699 Yonge Street

Entrance Address(es)

(707)

(705)


(703)

(701)

(699)





PB41.2 699 and 707 Yonge Street

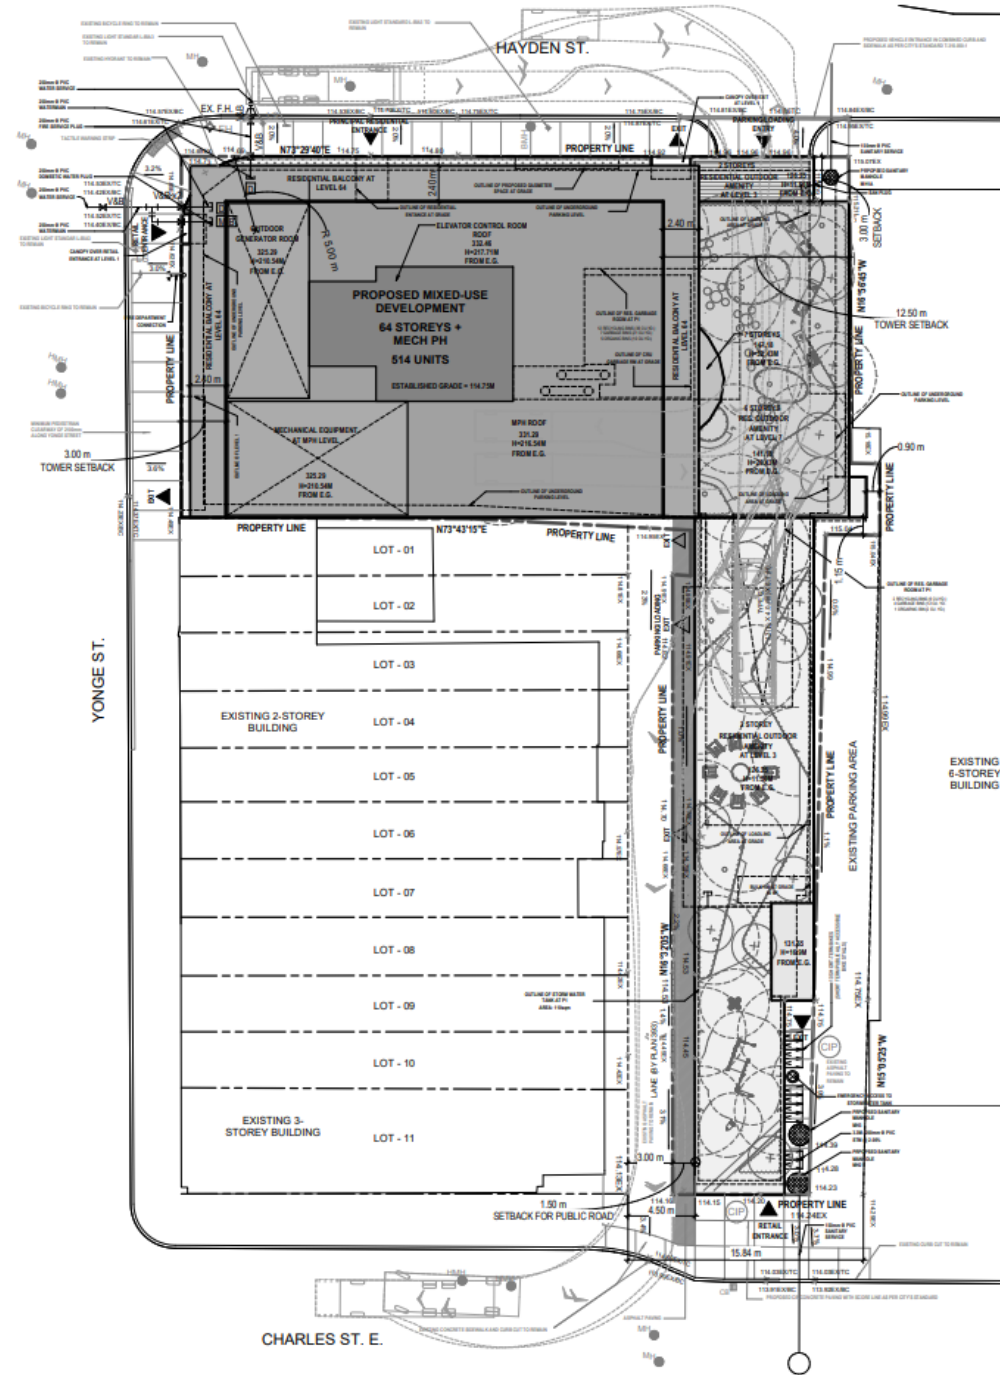

Site plan


PB41.2 699 and 707 Yonge Street

West and east elevations

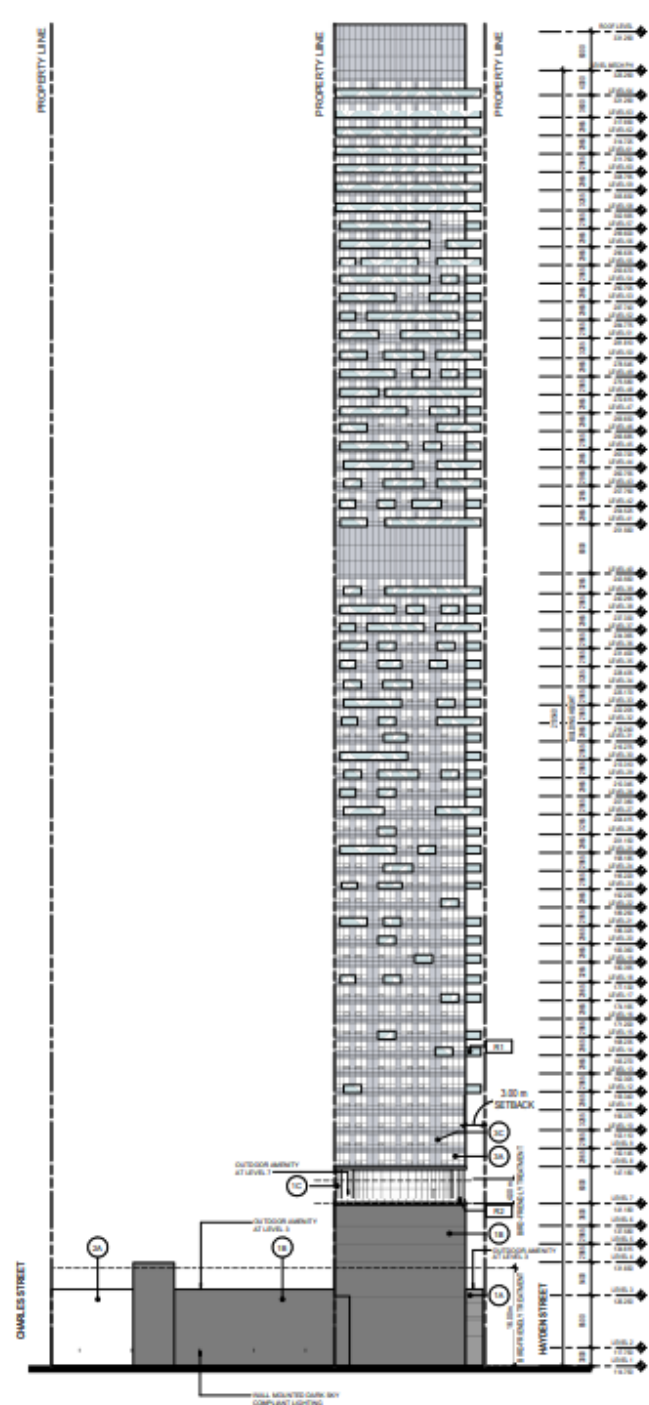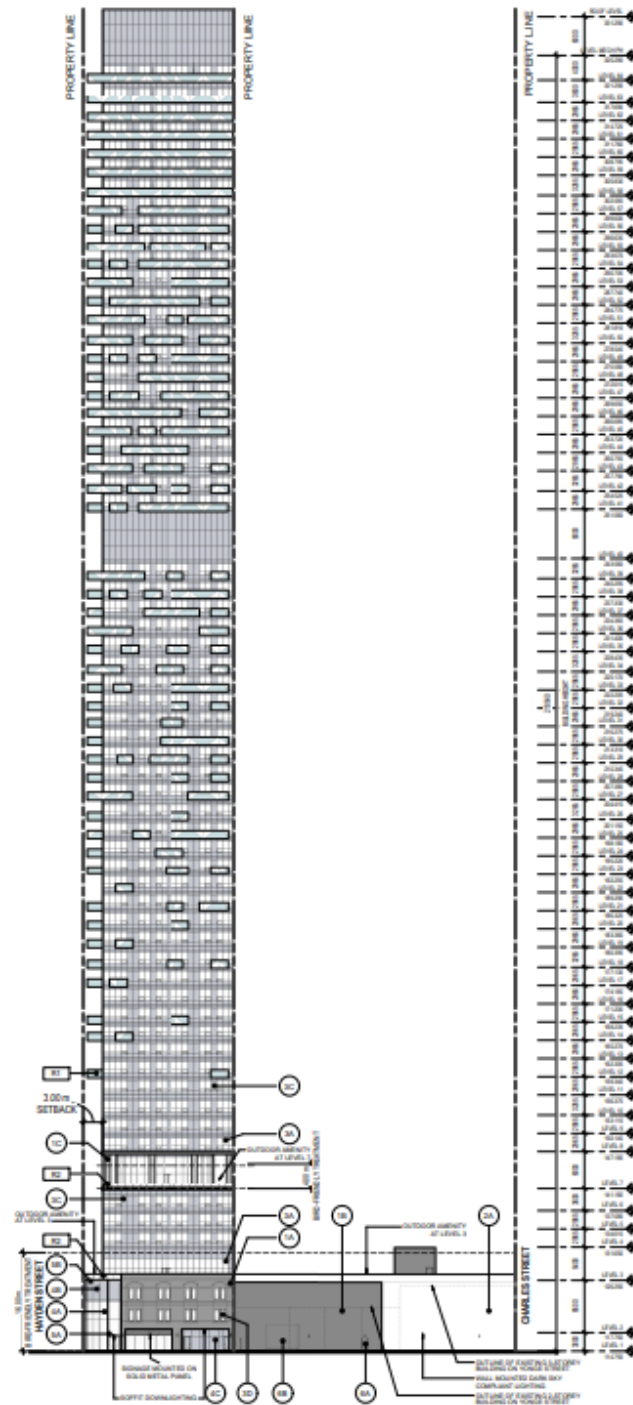

PB41.2 699 and 707 Yonge Street

South and north elevations

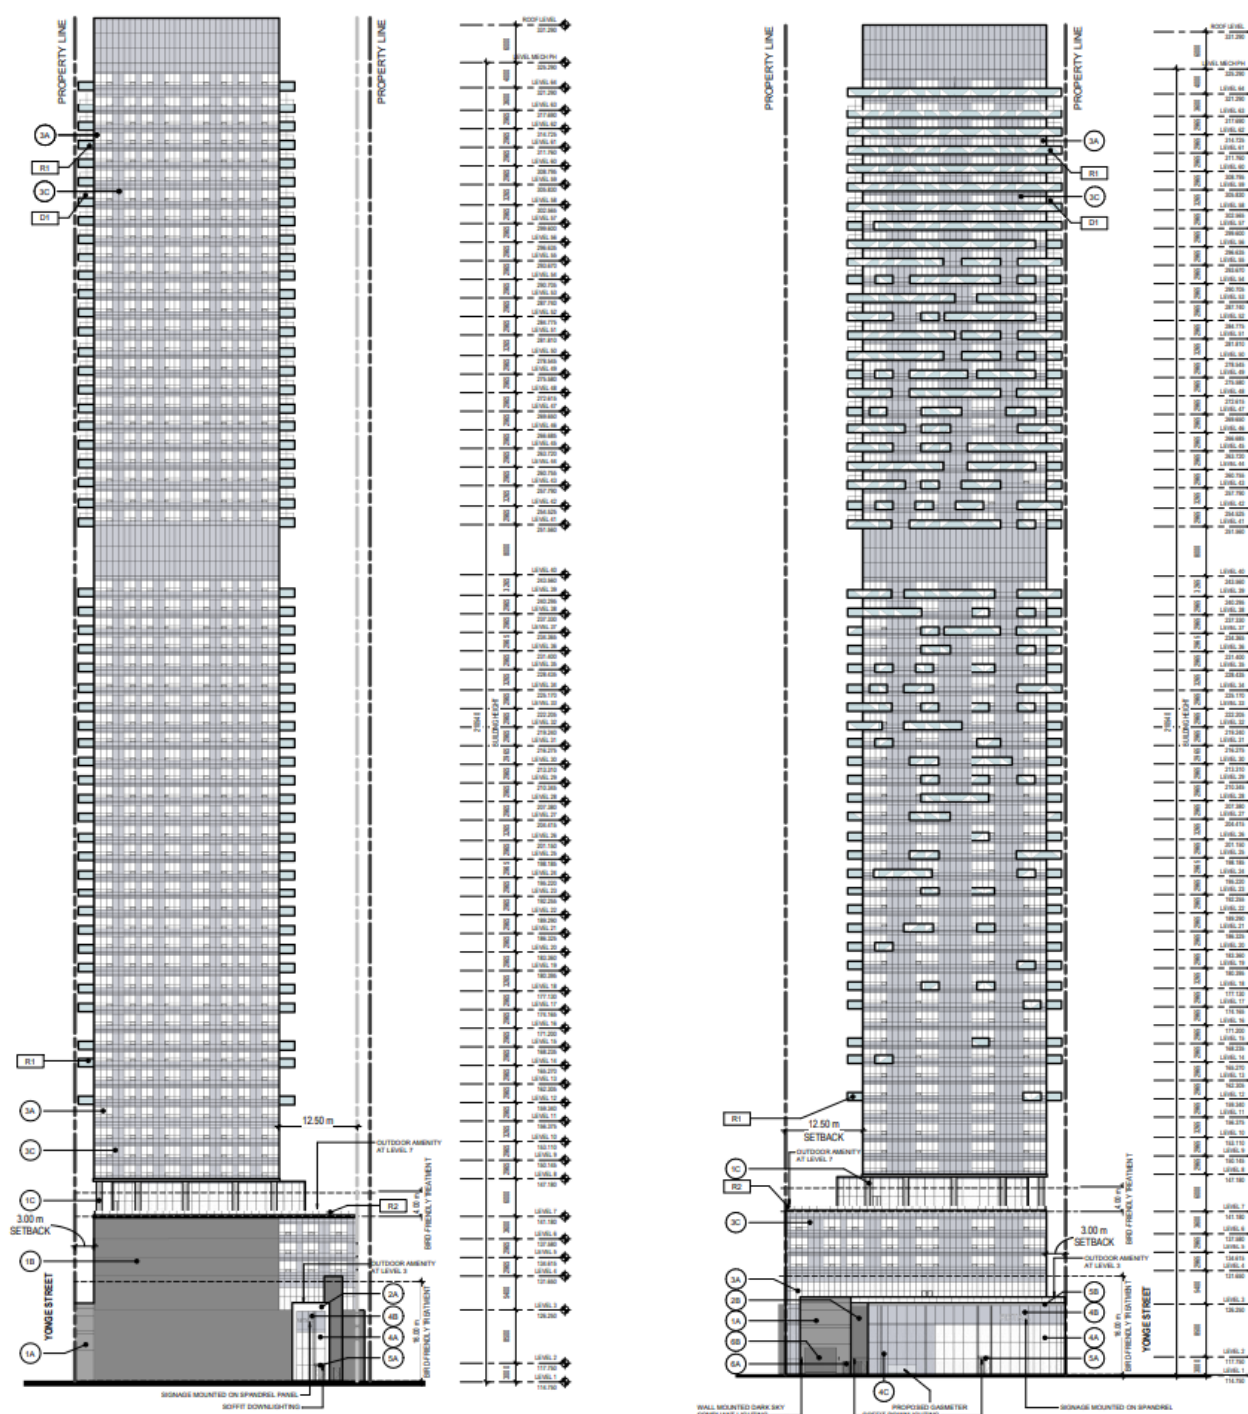

PB41.2 699 and 707 Yonge Street



Detailed west elevation (DIALOG, September 15, 2022)

PB41.2
699 and 707 Yonge Street



View looking southeast along Yonge Street (DIALOG, September 15, 2022)