



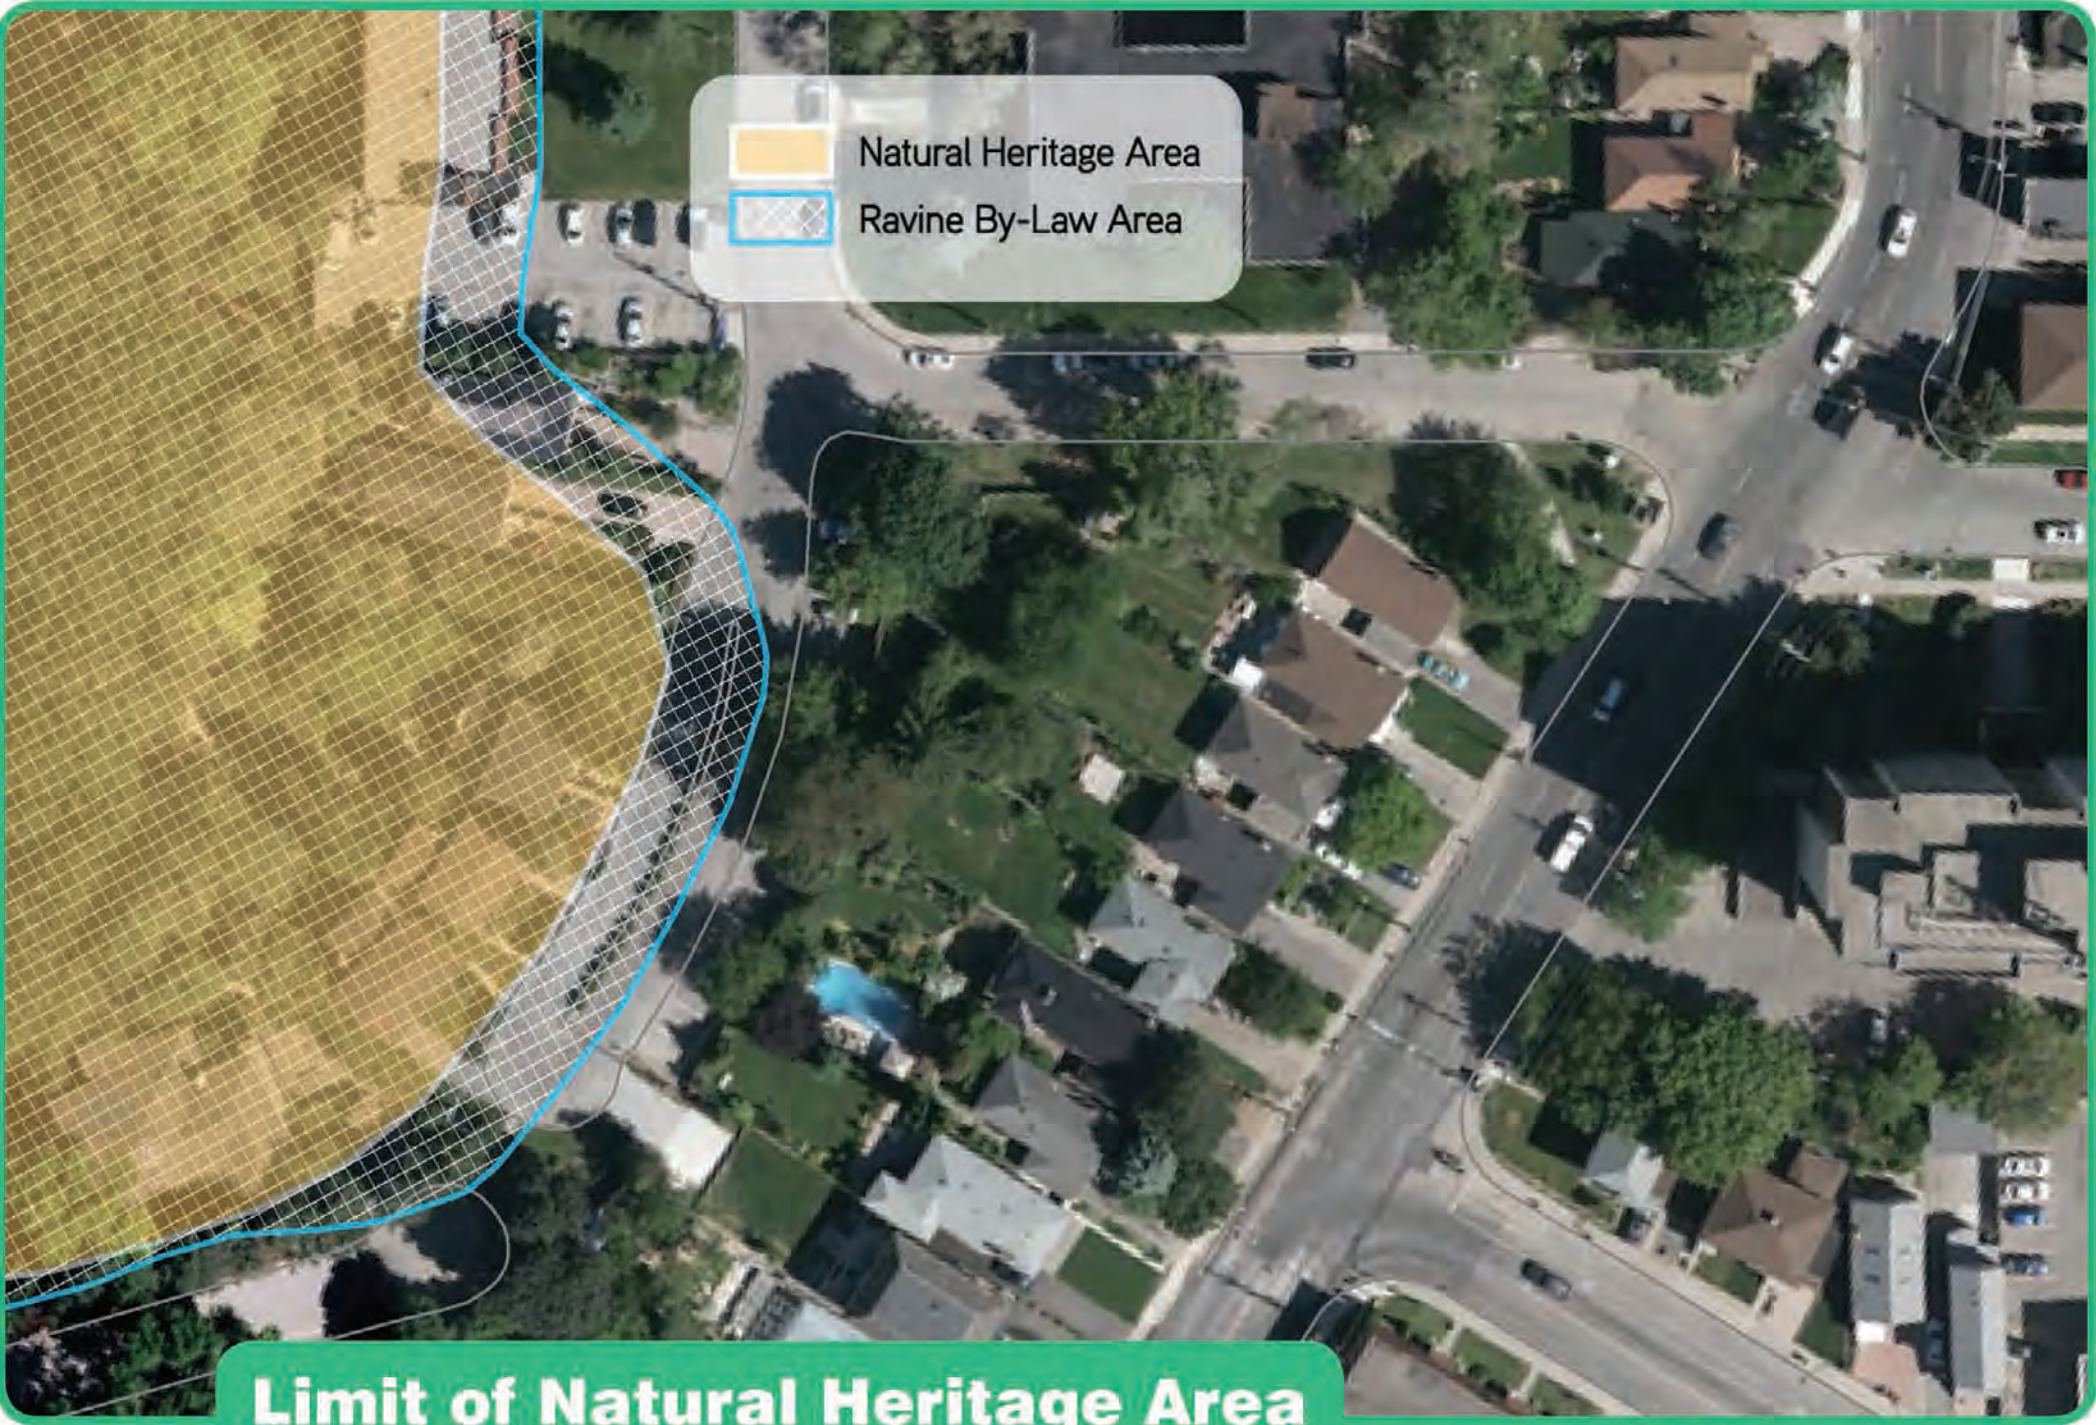

Limit of Natural Heritage Area




Existing Section

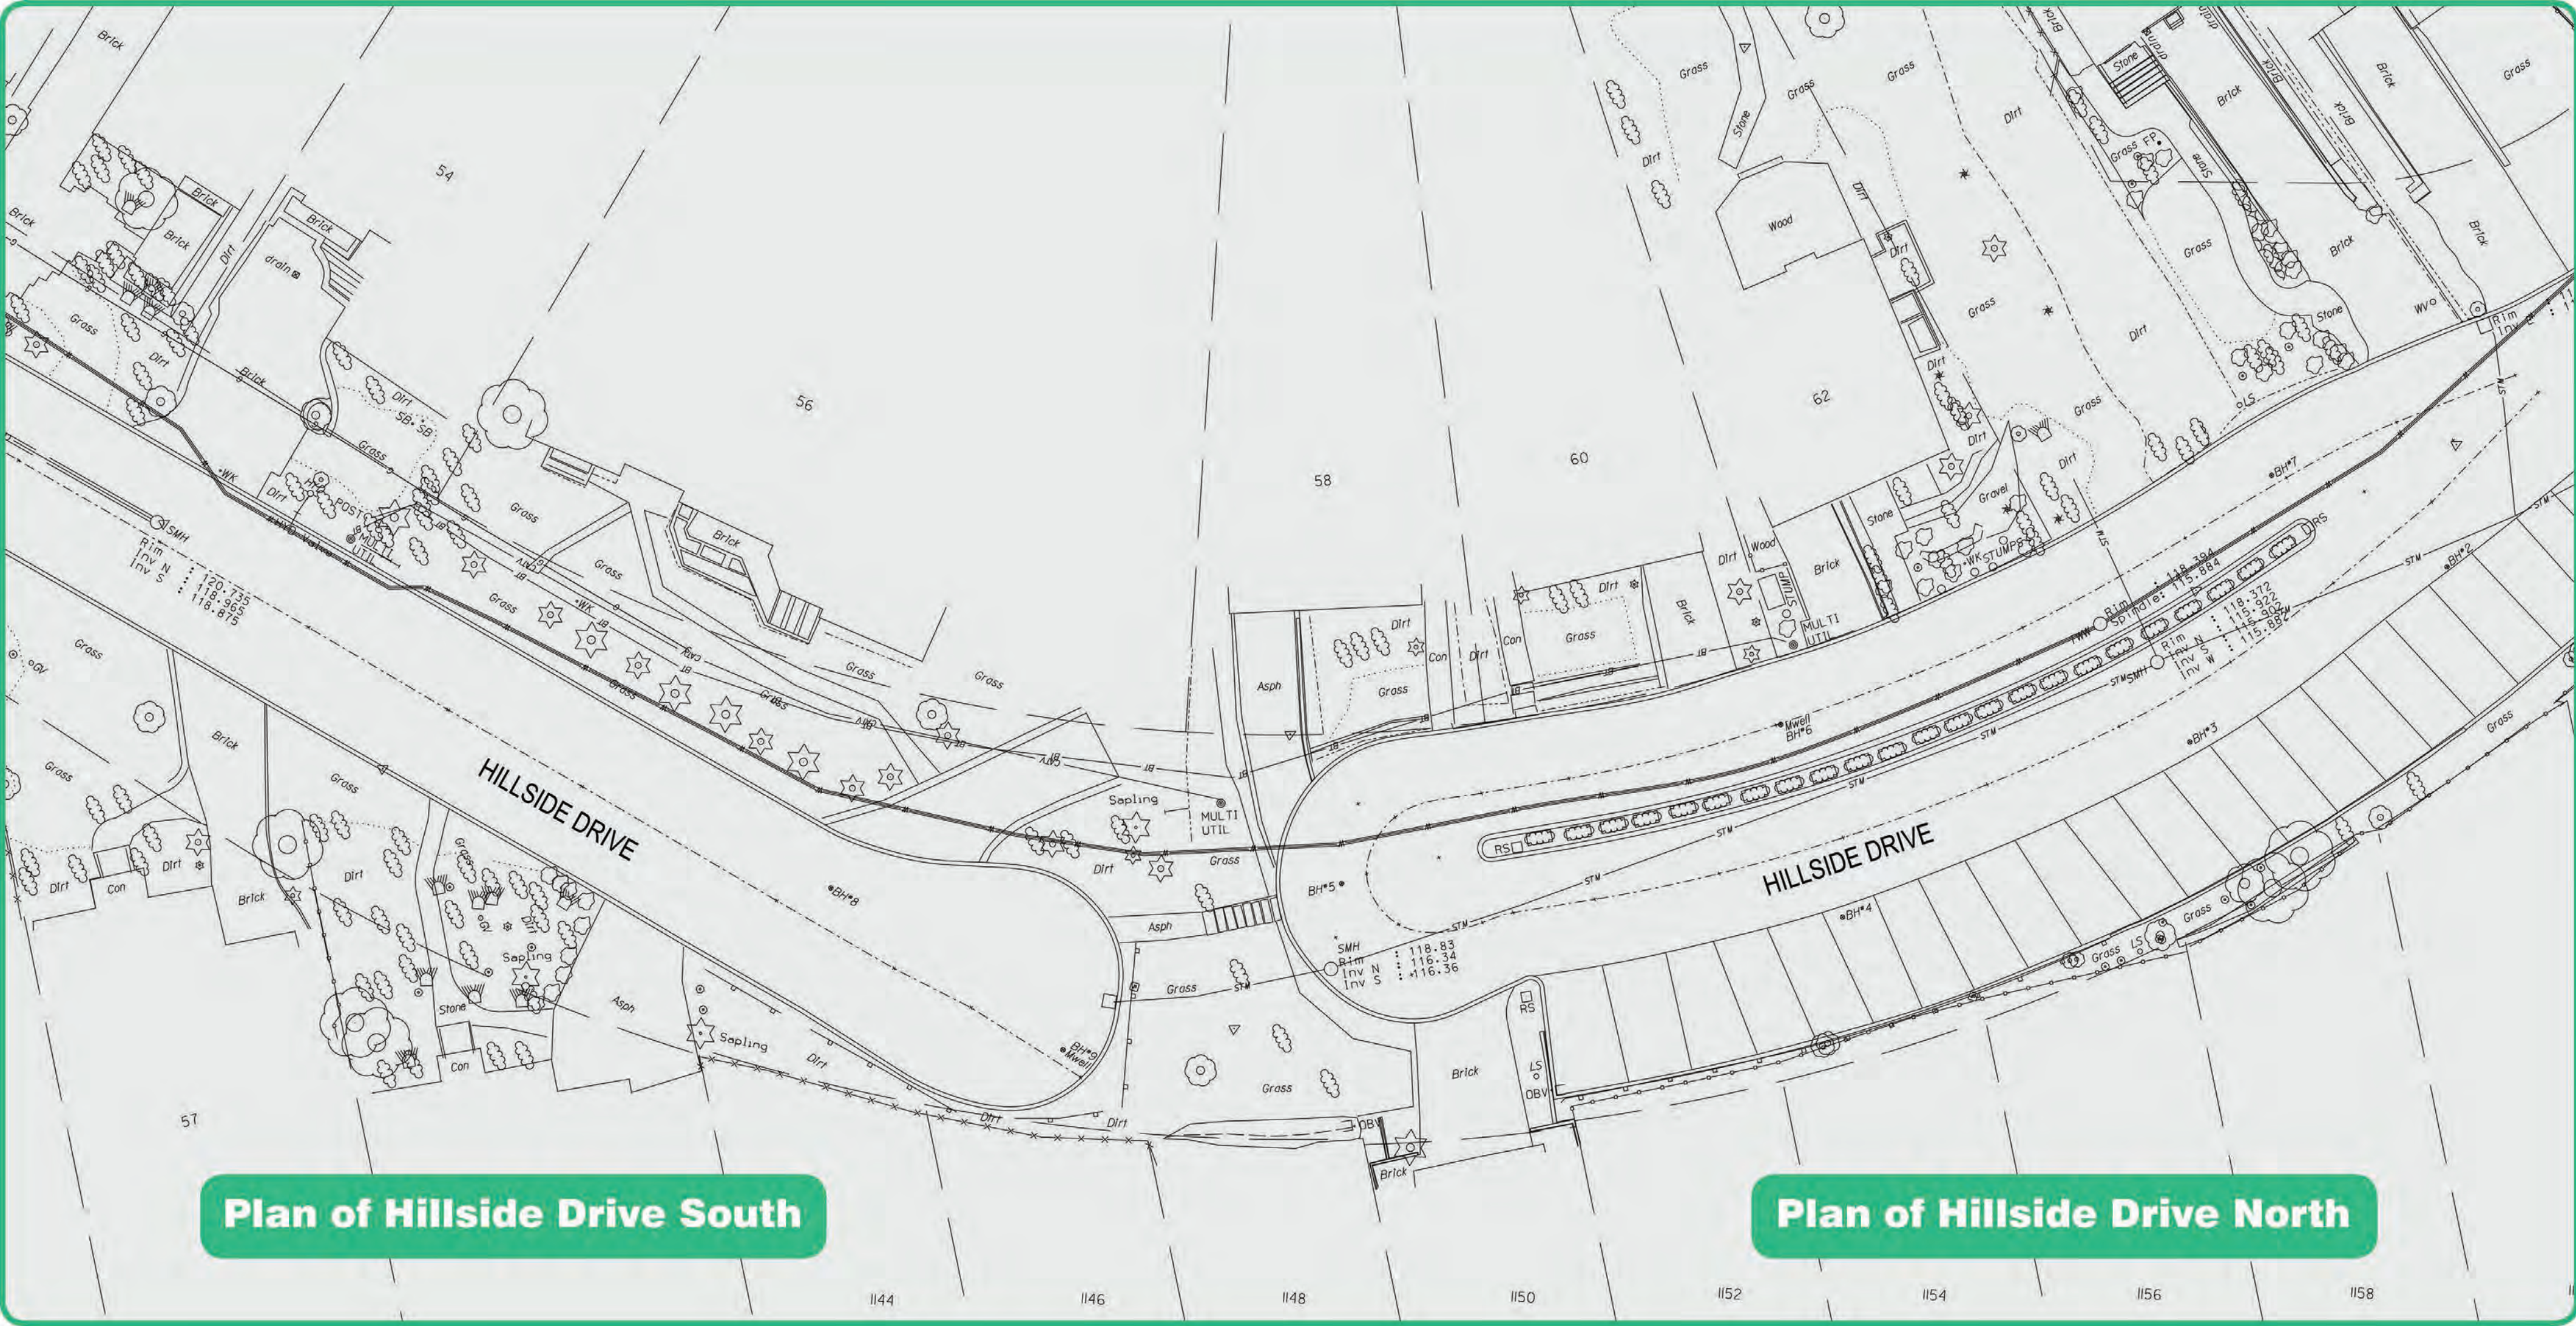

Plan of Hillside Drive South

Plan of Hillside Drive North

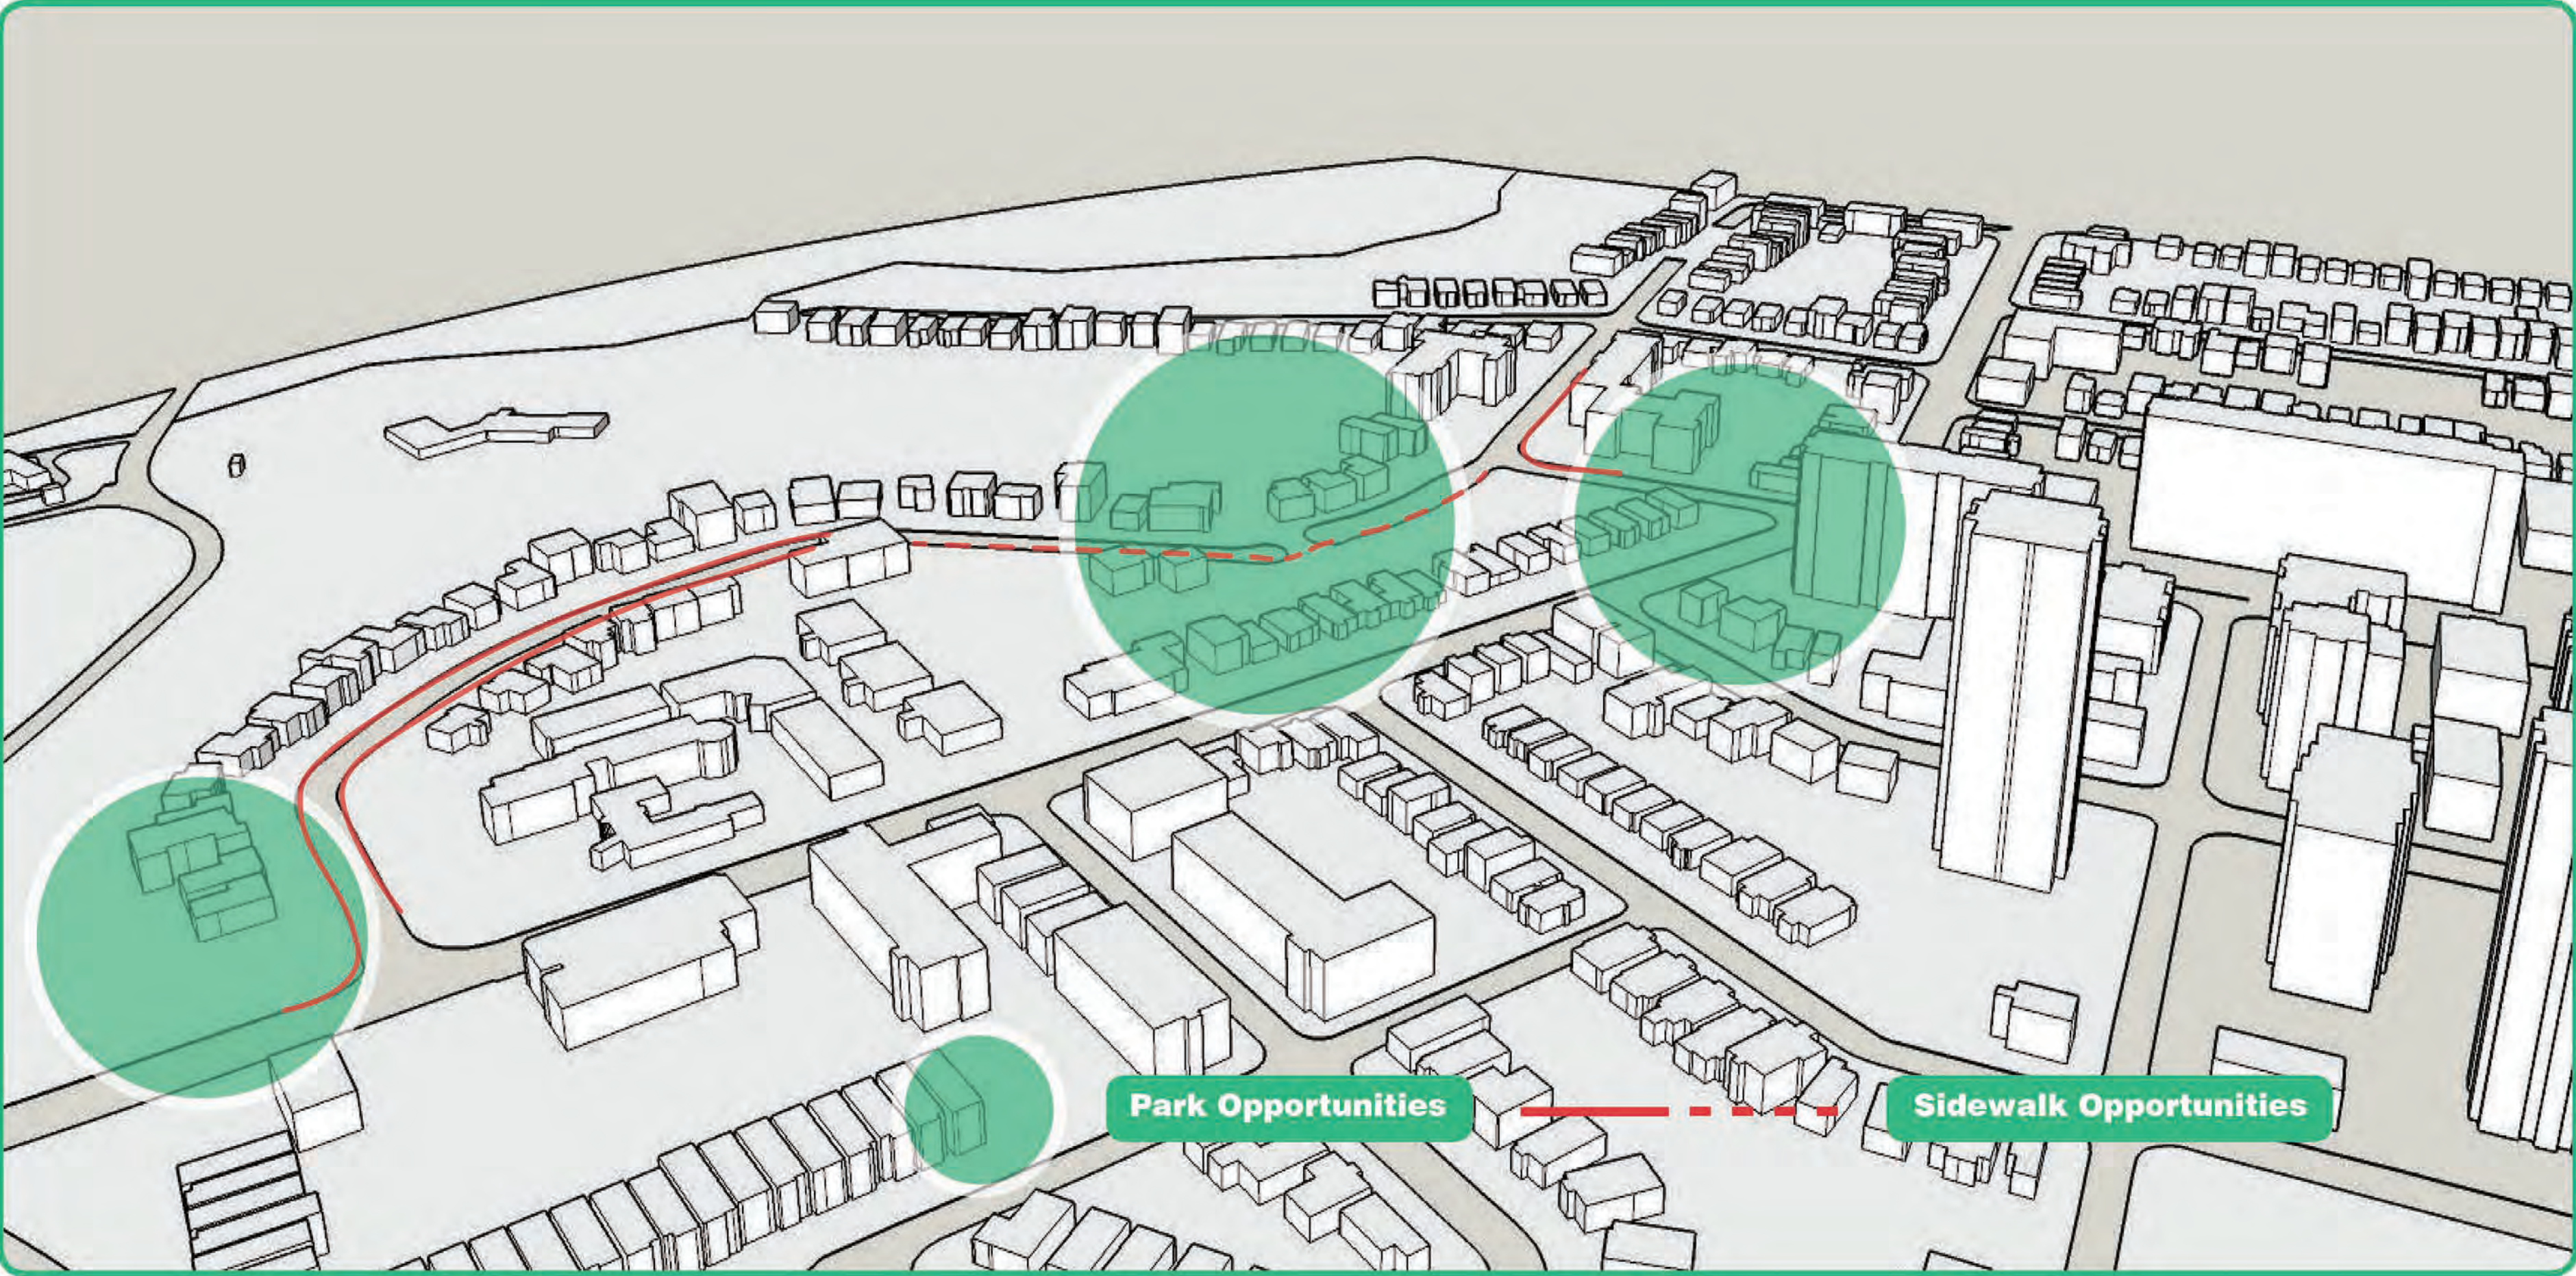

Park Opportunities

Sidewalk Opportunities





Existing Conditions



HILLSIDE DRIVE GREENING

EXISTING CONTEXT

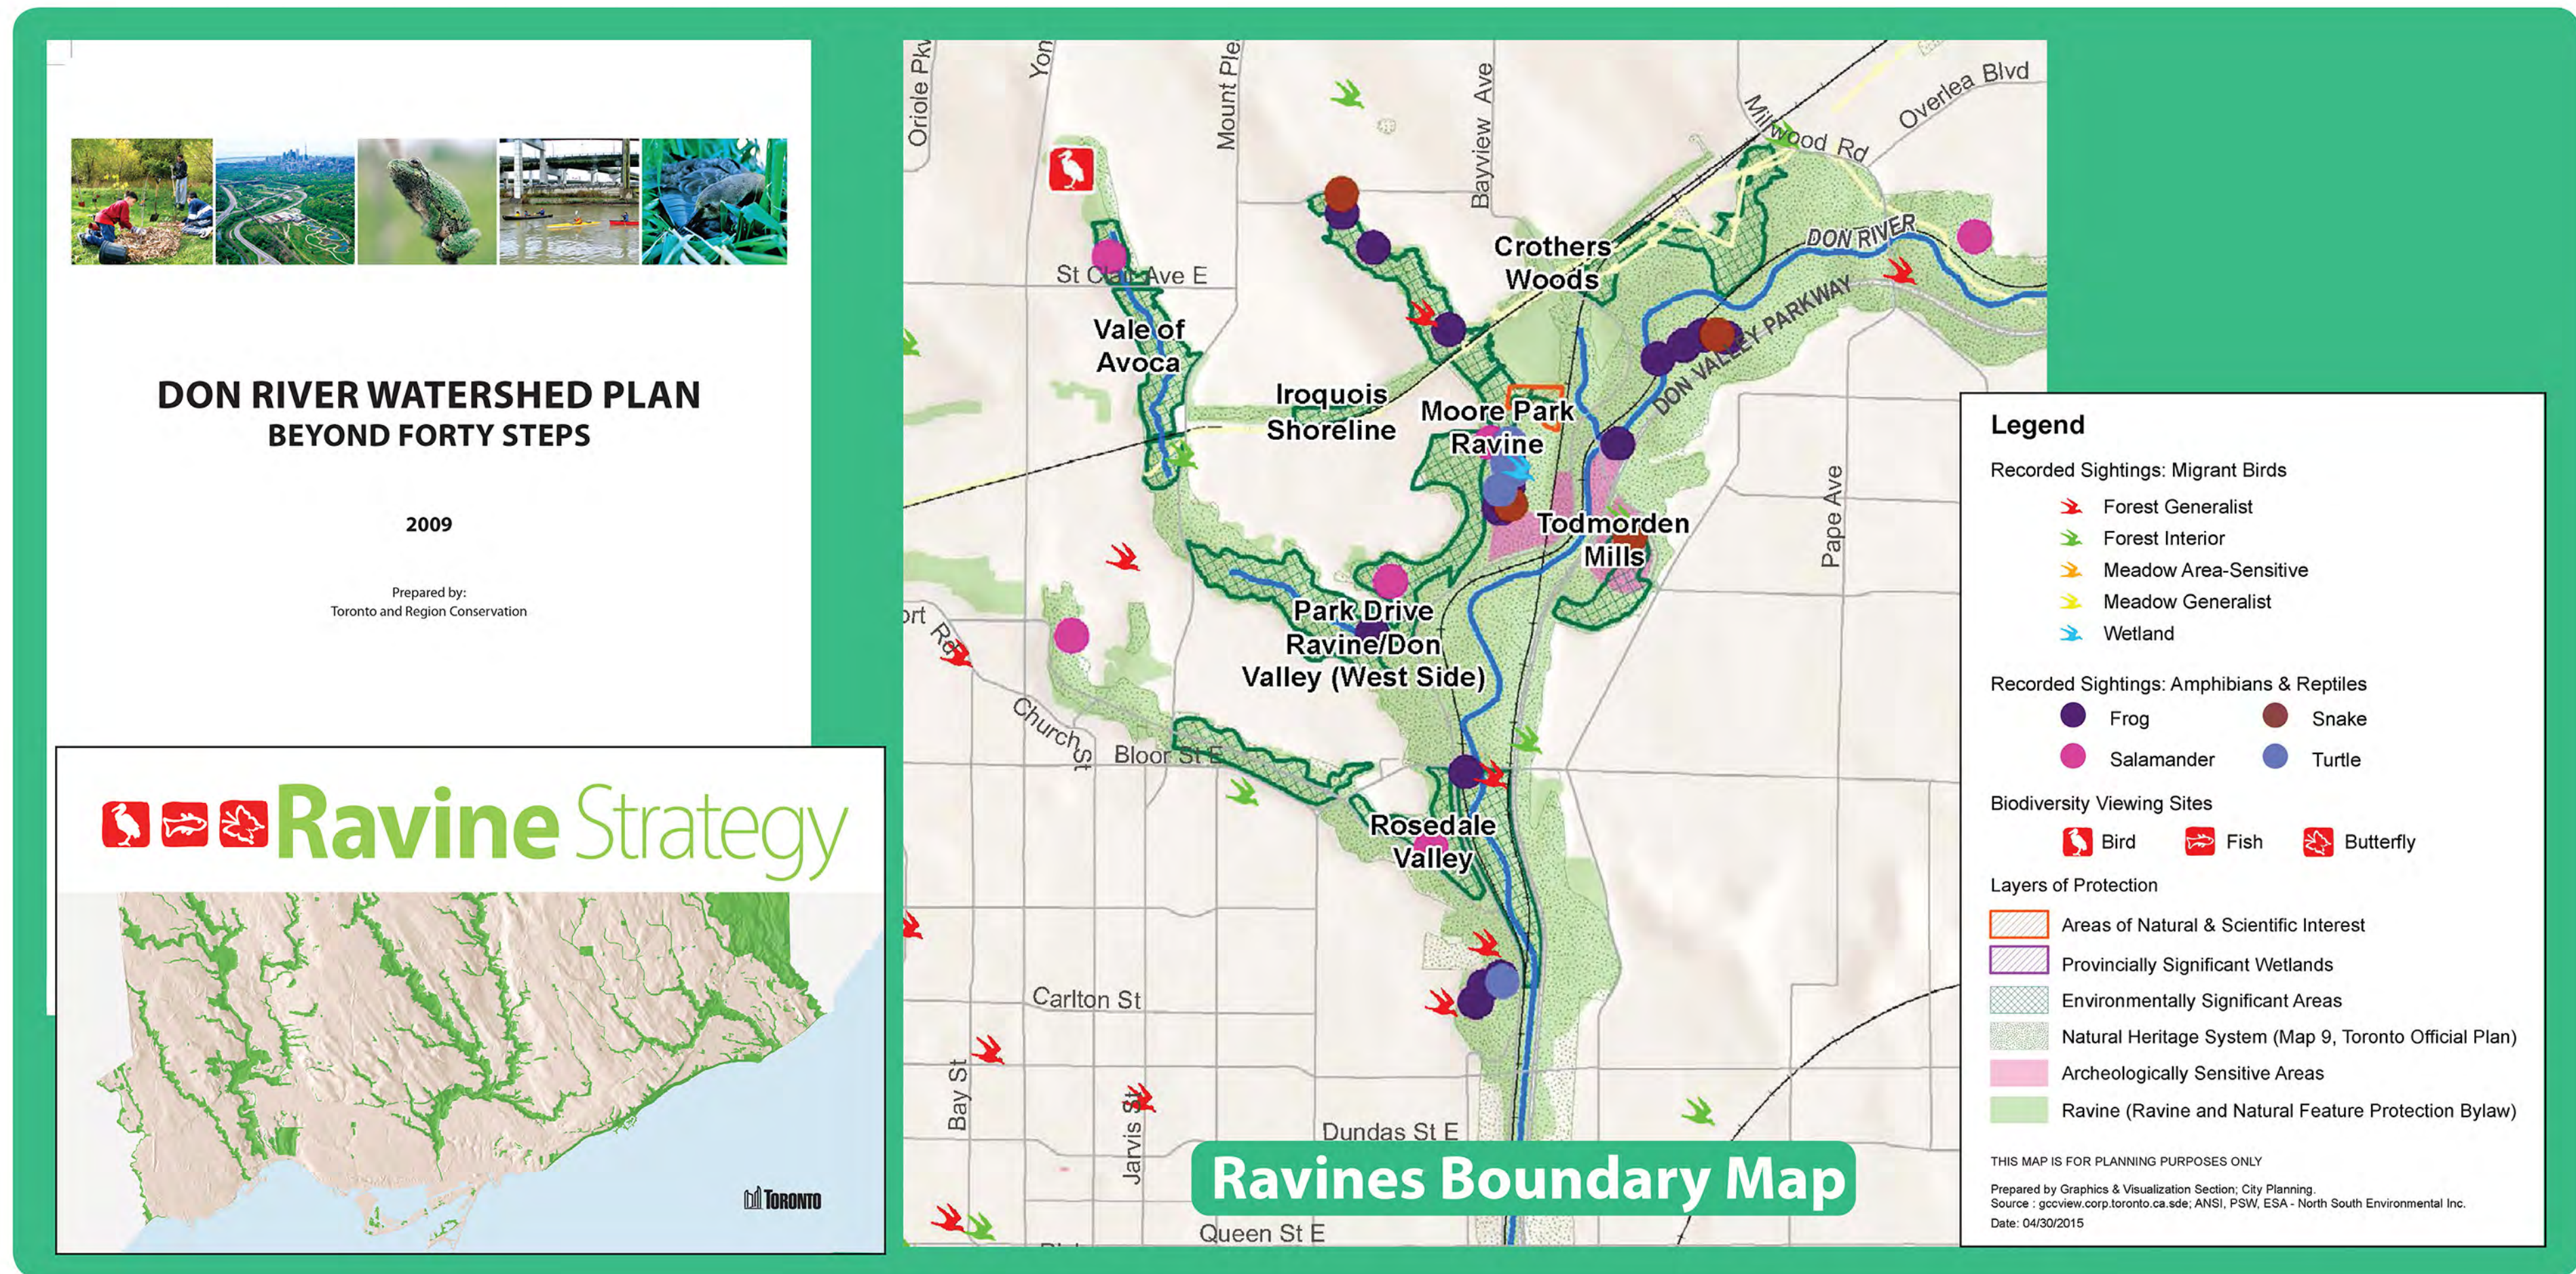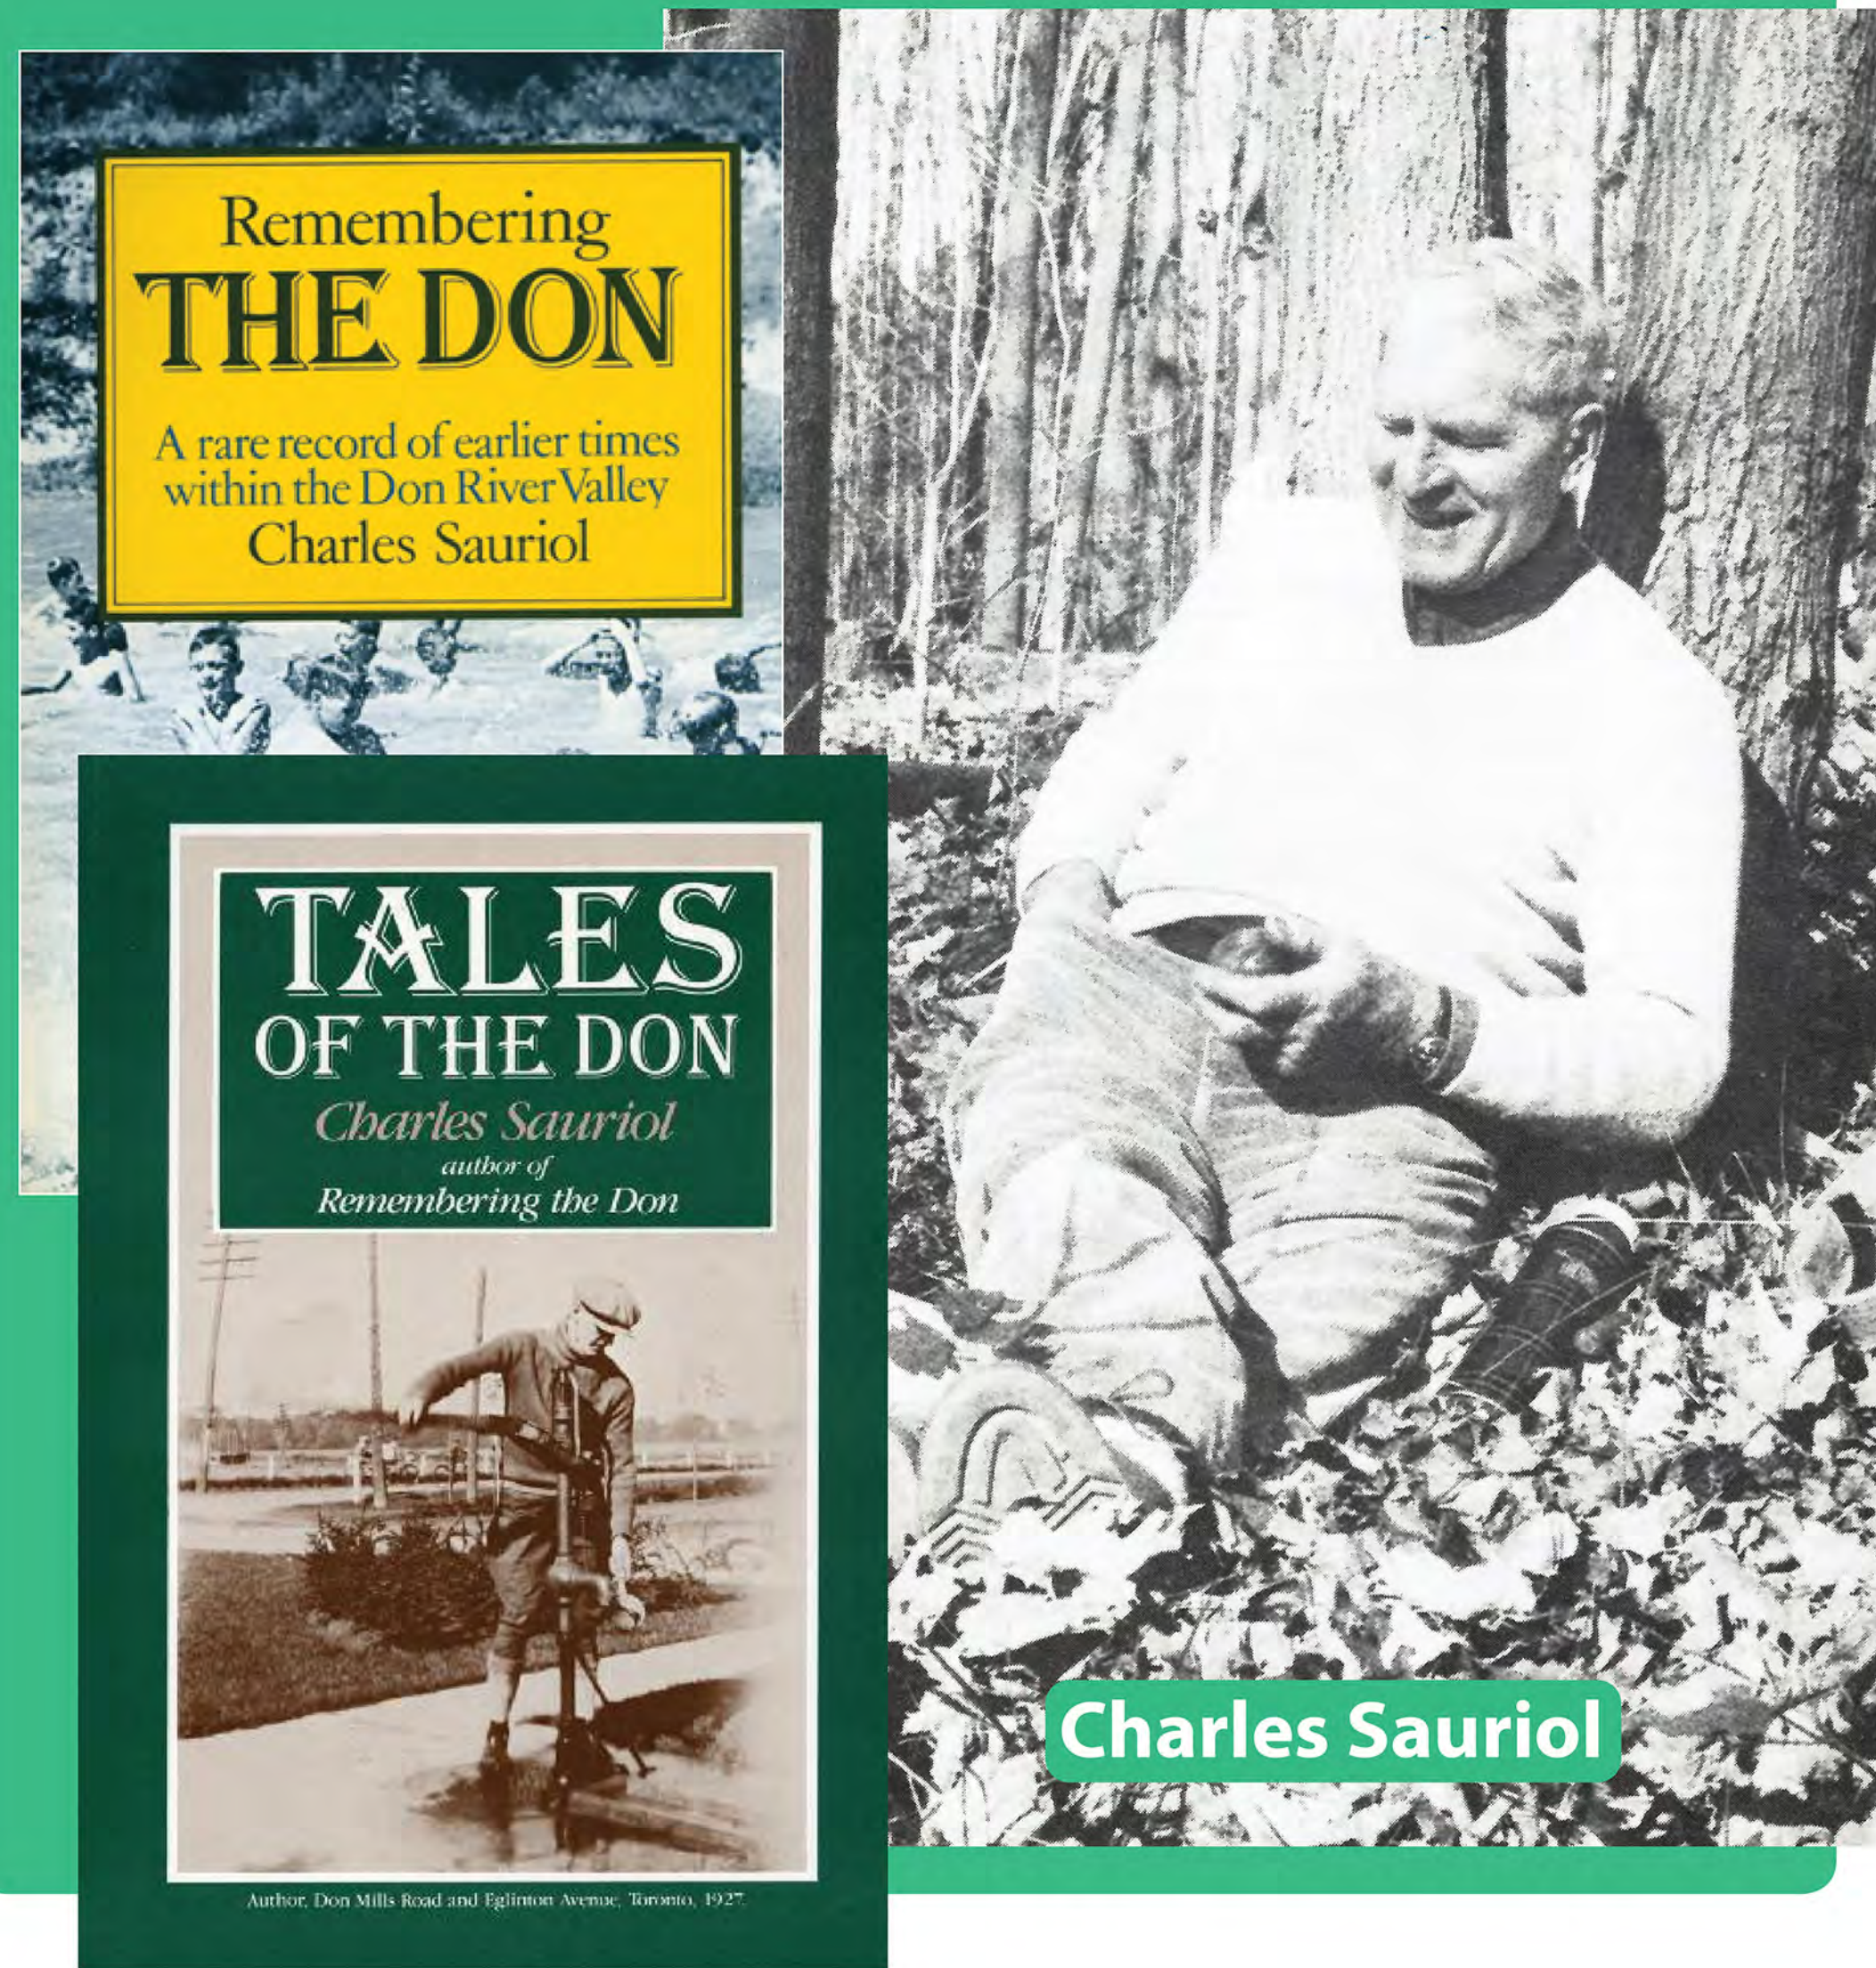

HILLSIDE DRIVE GREENING

— CHARLES SAURIOL WALK —



Edward Gardens



T.P.A. Danforth "P" Lot



Brickworks




Near Taylor Creek Park



Bioswale / Street Art



Pine Tree

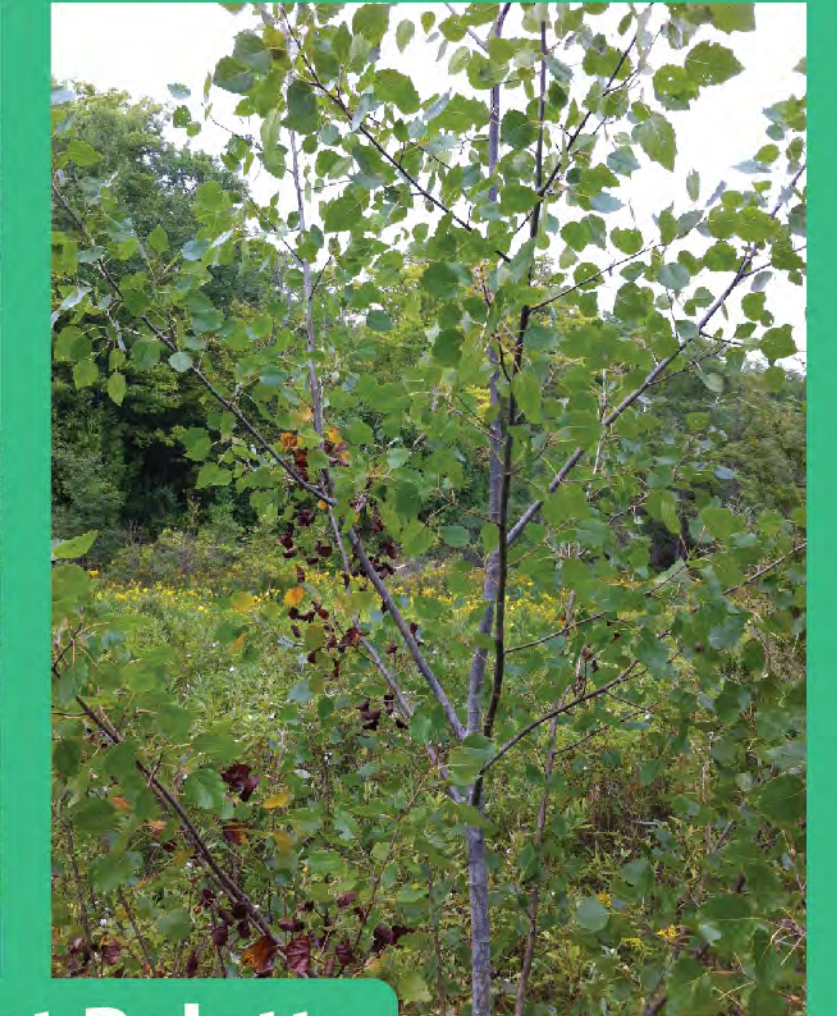

Don River Watershed Plant Palette

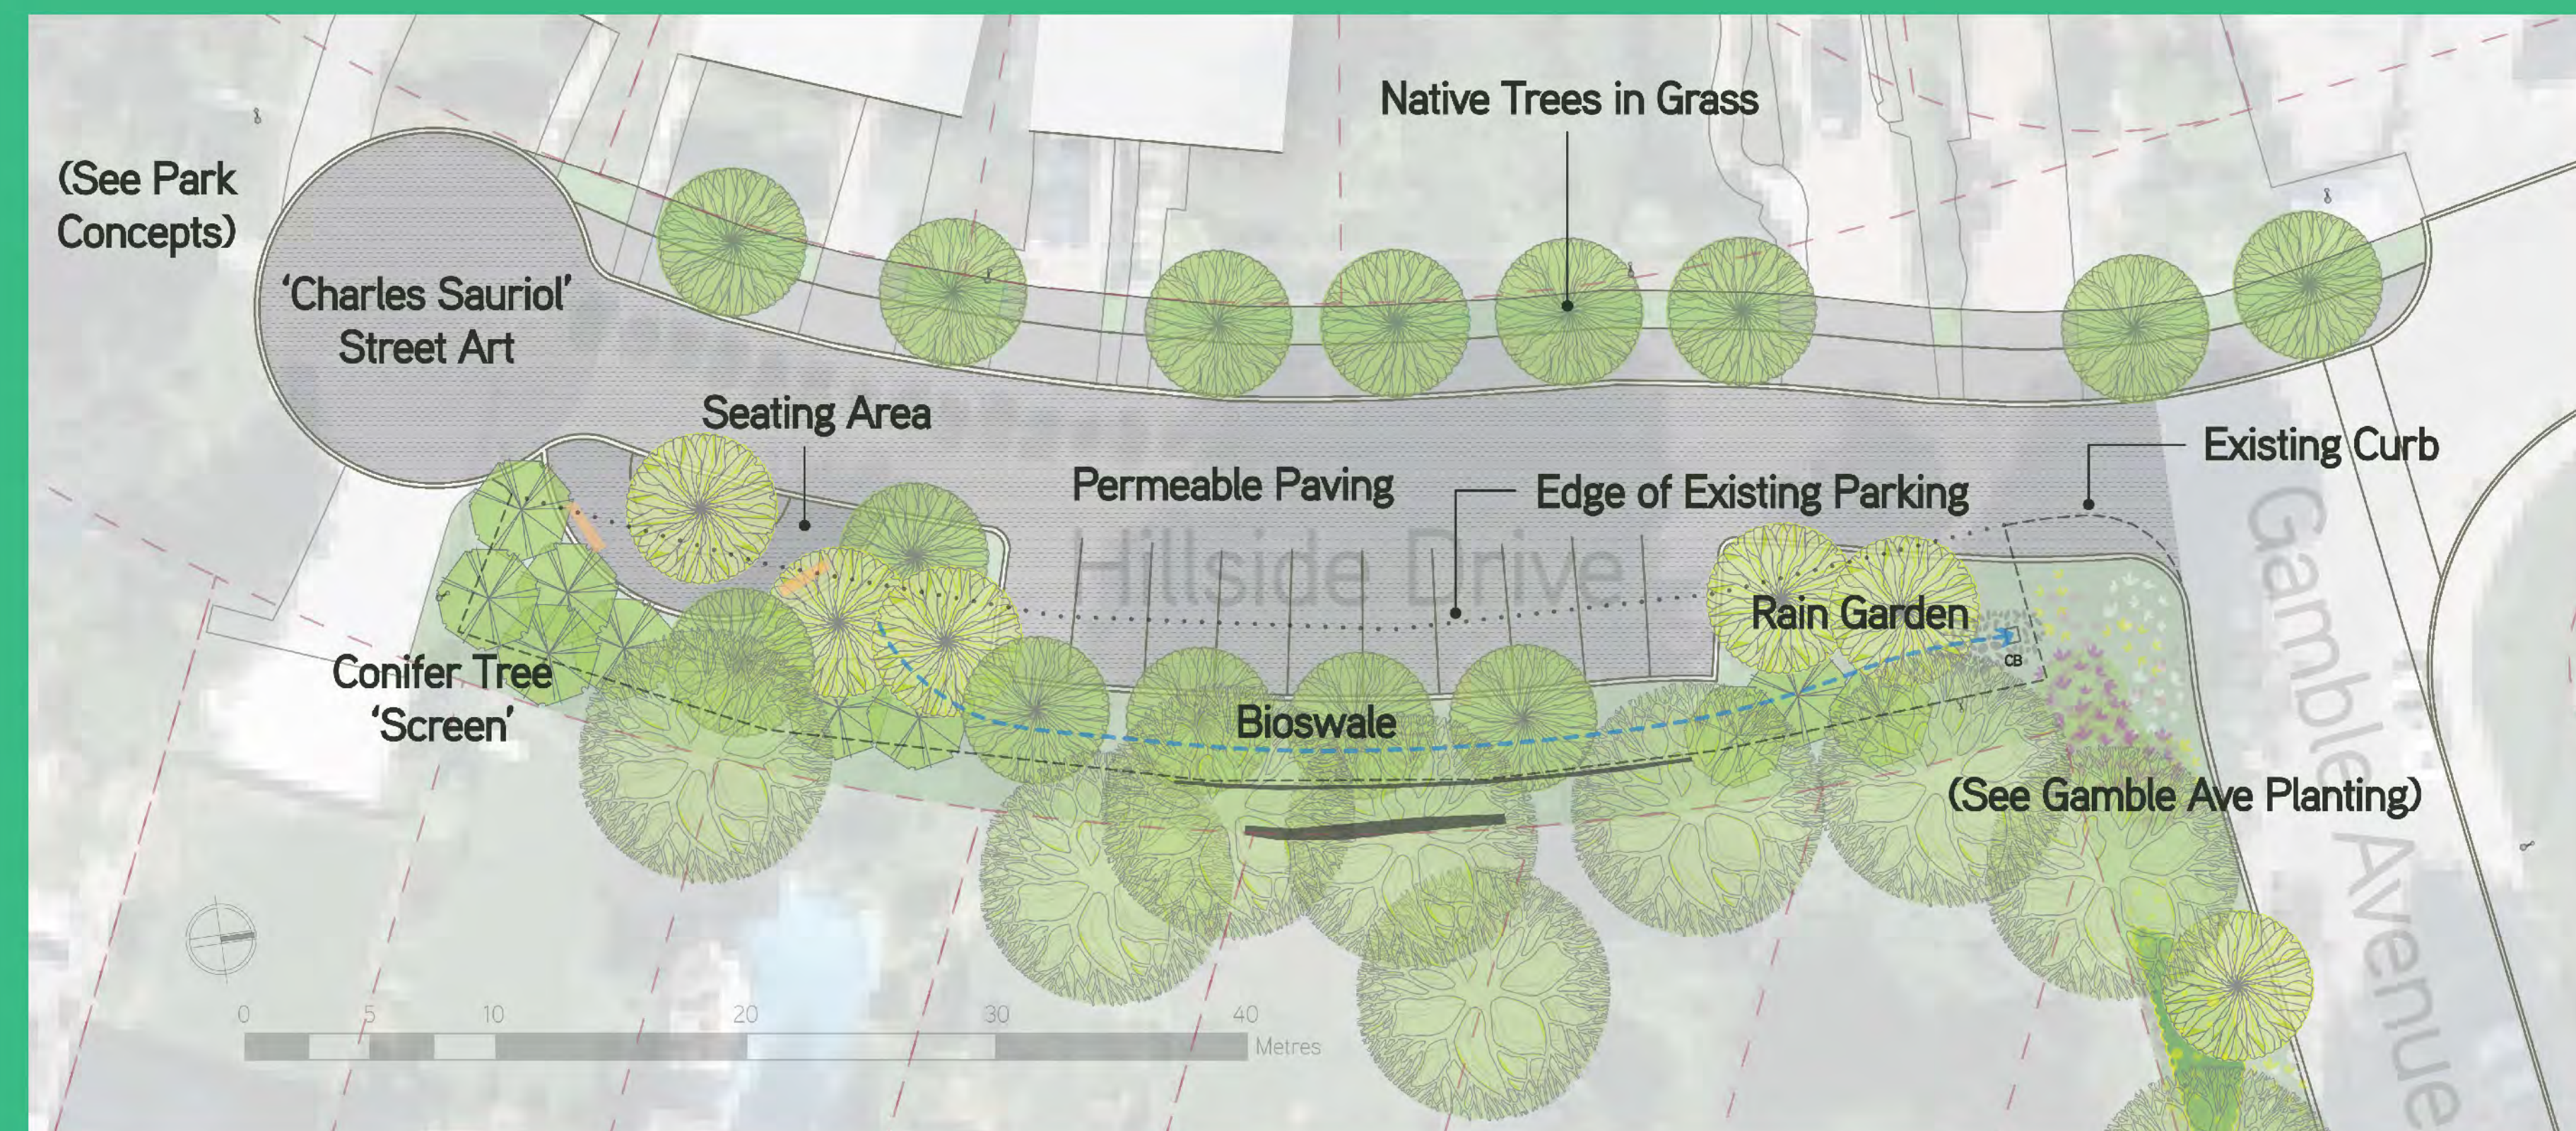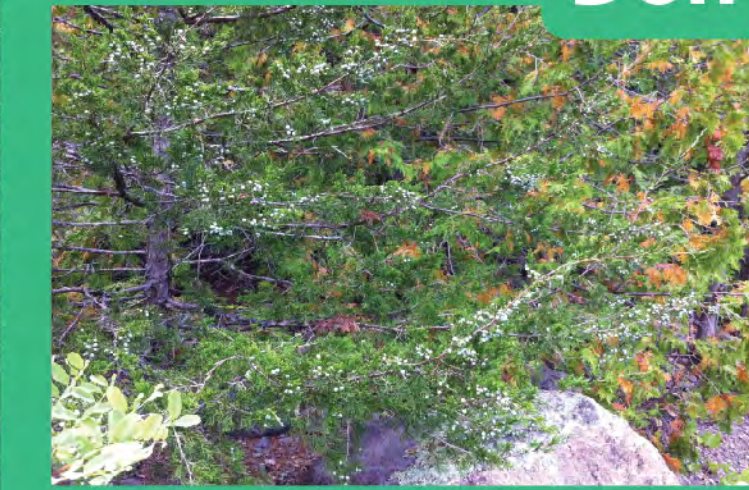

Hillside Drive - North



Bioswale Pollination Garden



HILLSIDE DRIVE GREENING


— GREEN STREETS OPTION 1 —



Keele St Trench Drains



Edwards Gardens Bioswale

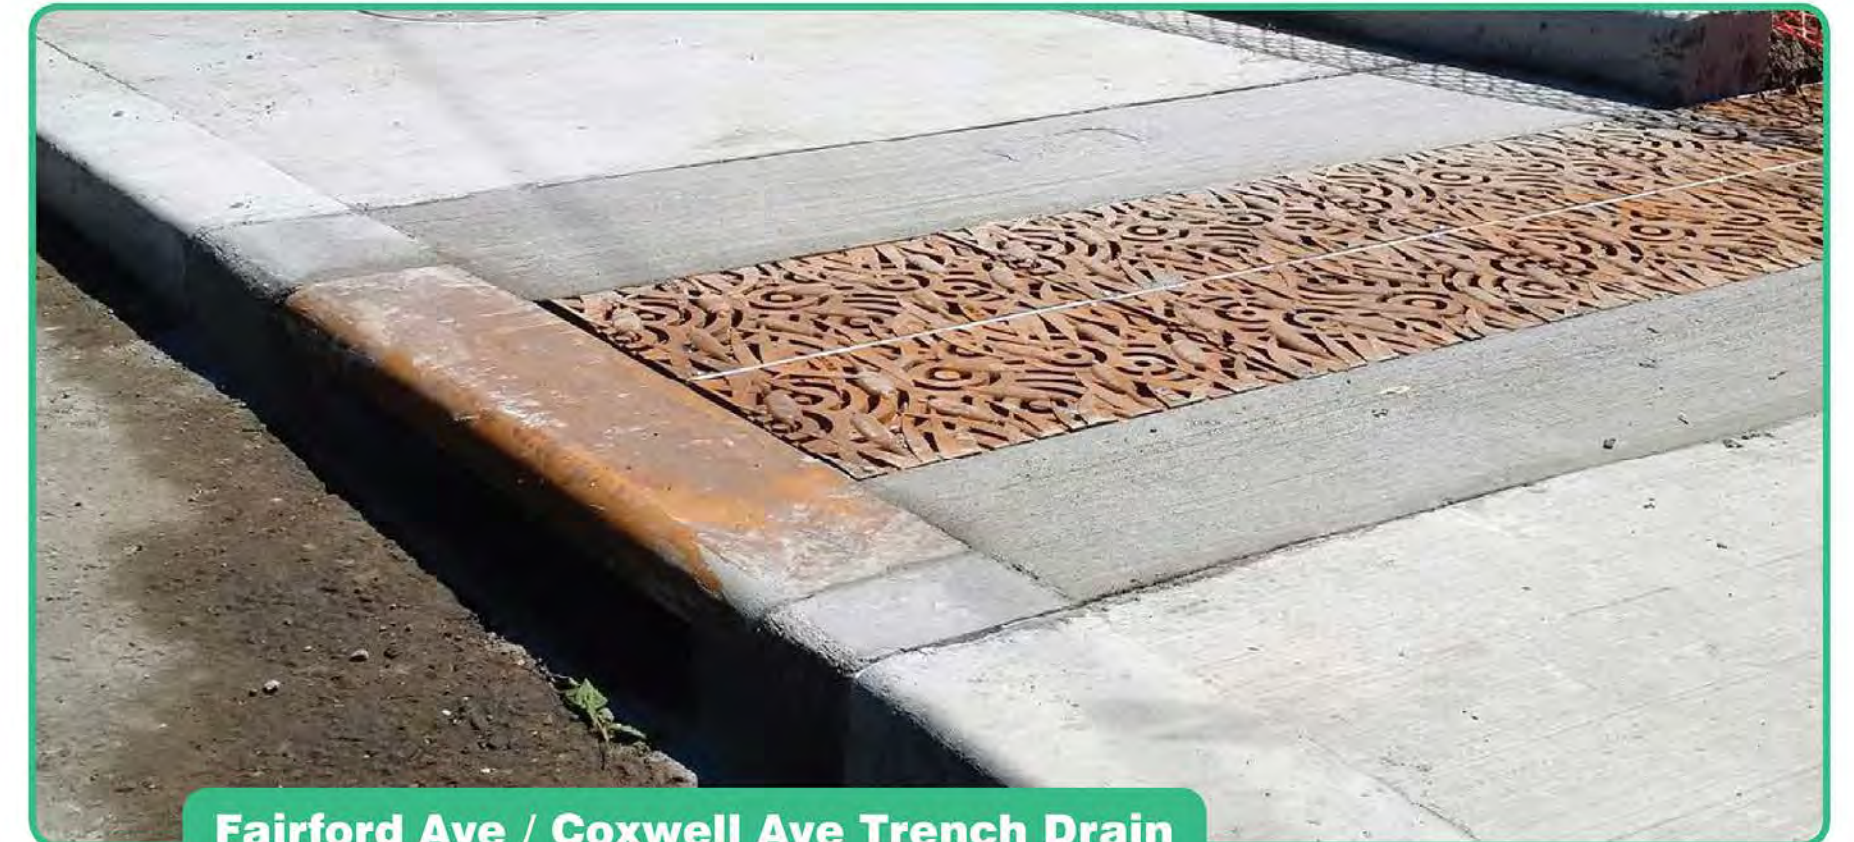

Fairford Ave / Coxwell Ave Trench Drain



HILLSIDE DRIVE GREENING



— GREEN STREETS OPTION 2 —




Existing view from north cul-de-sac looking south



CONCEPT ONE: LANDSCAPED RAMP

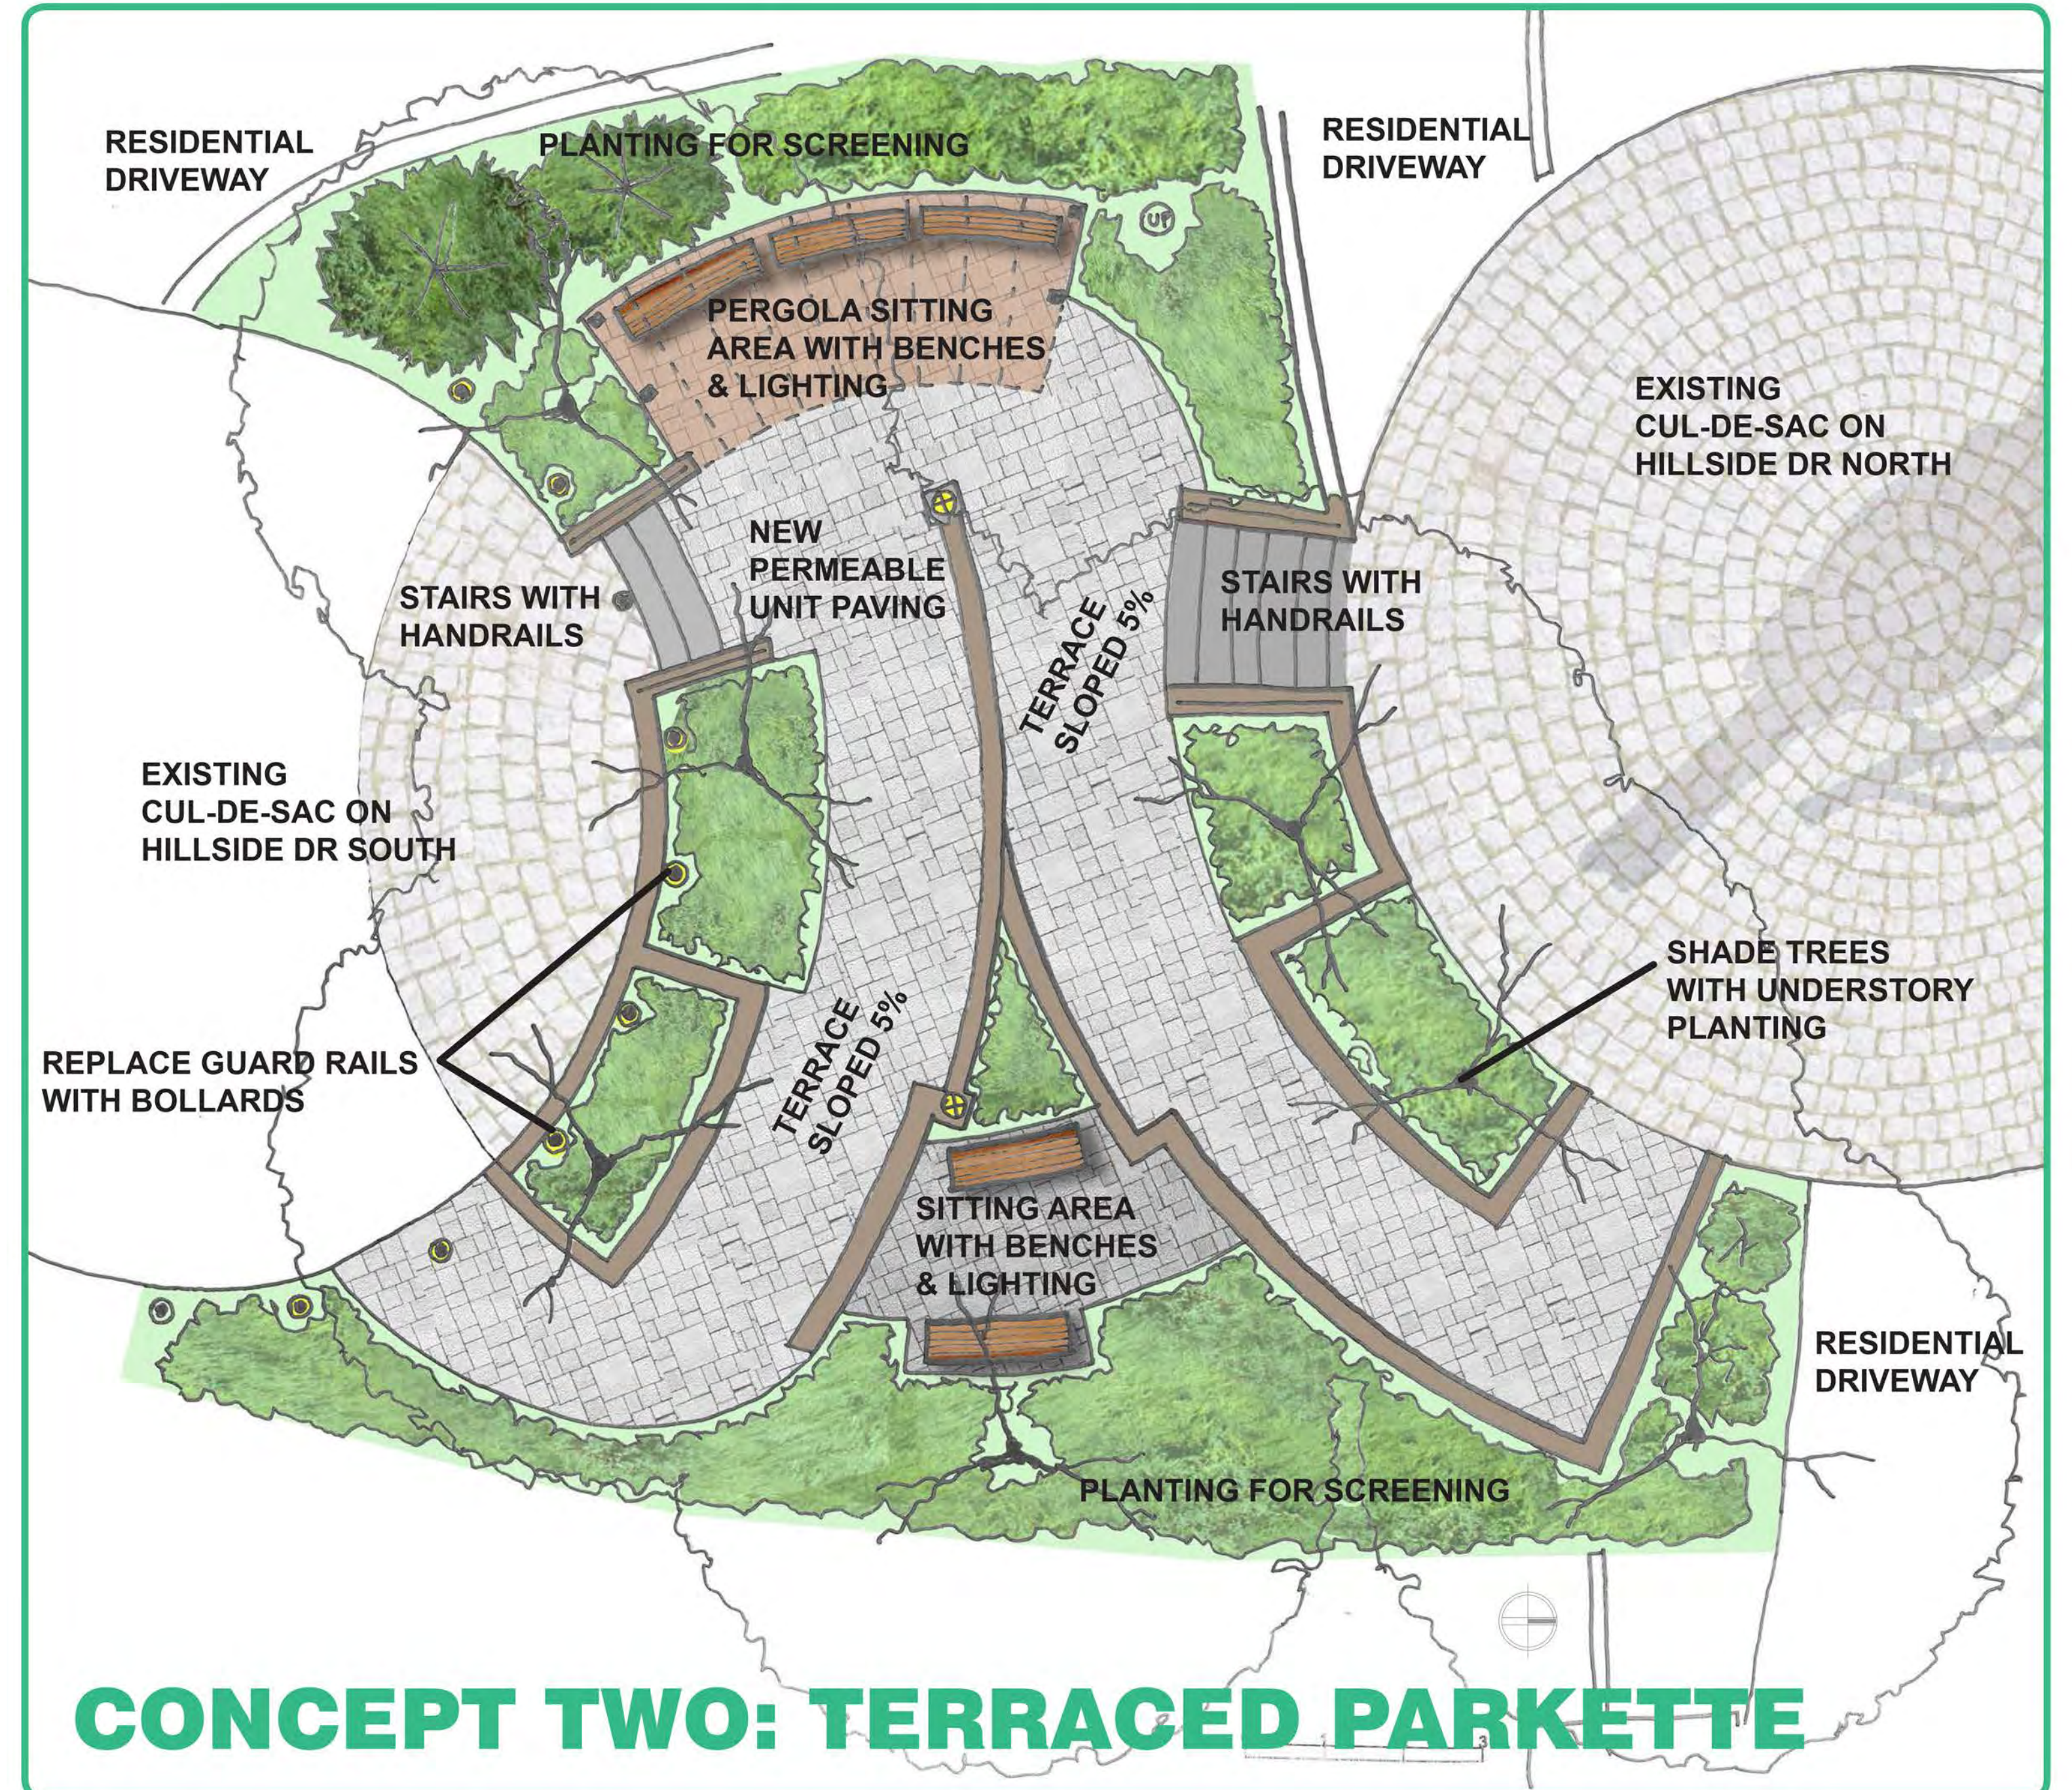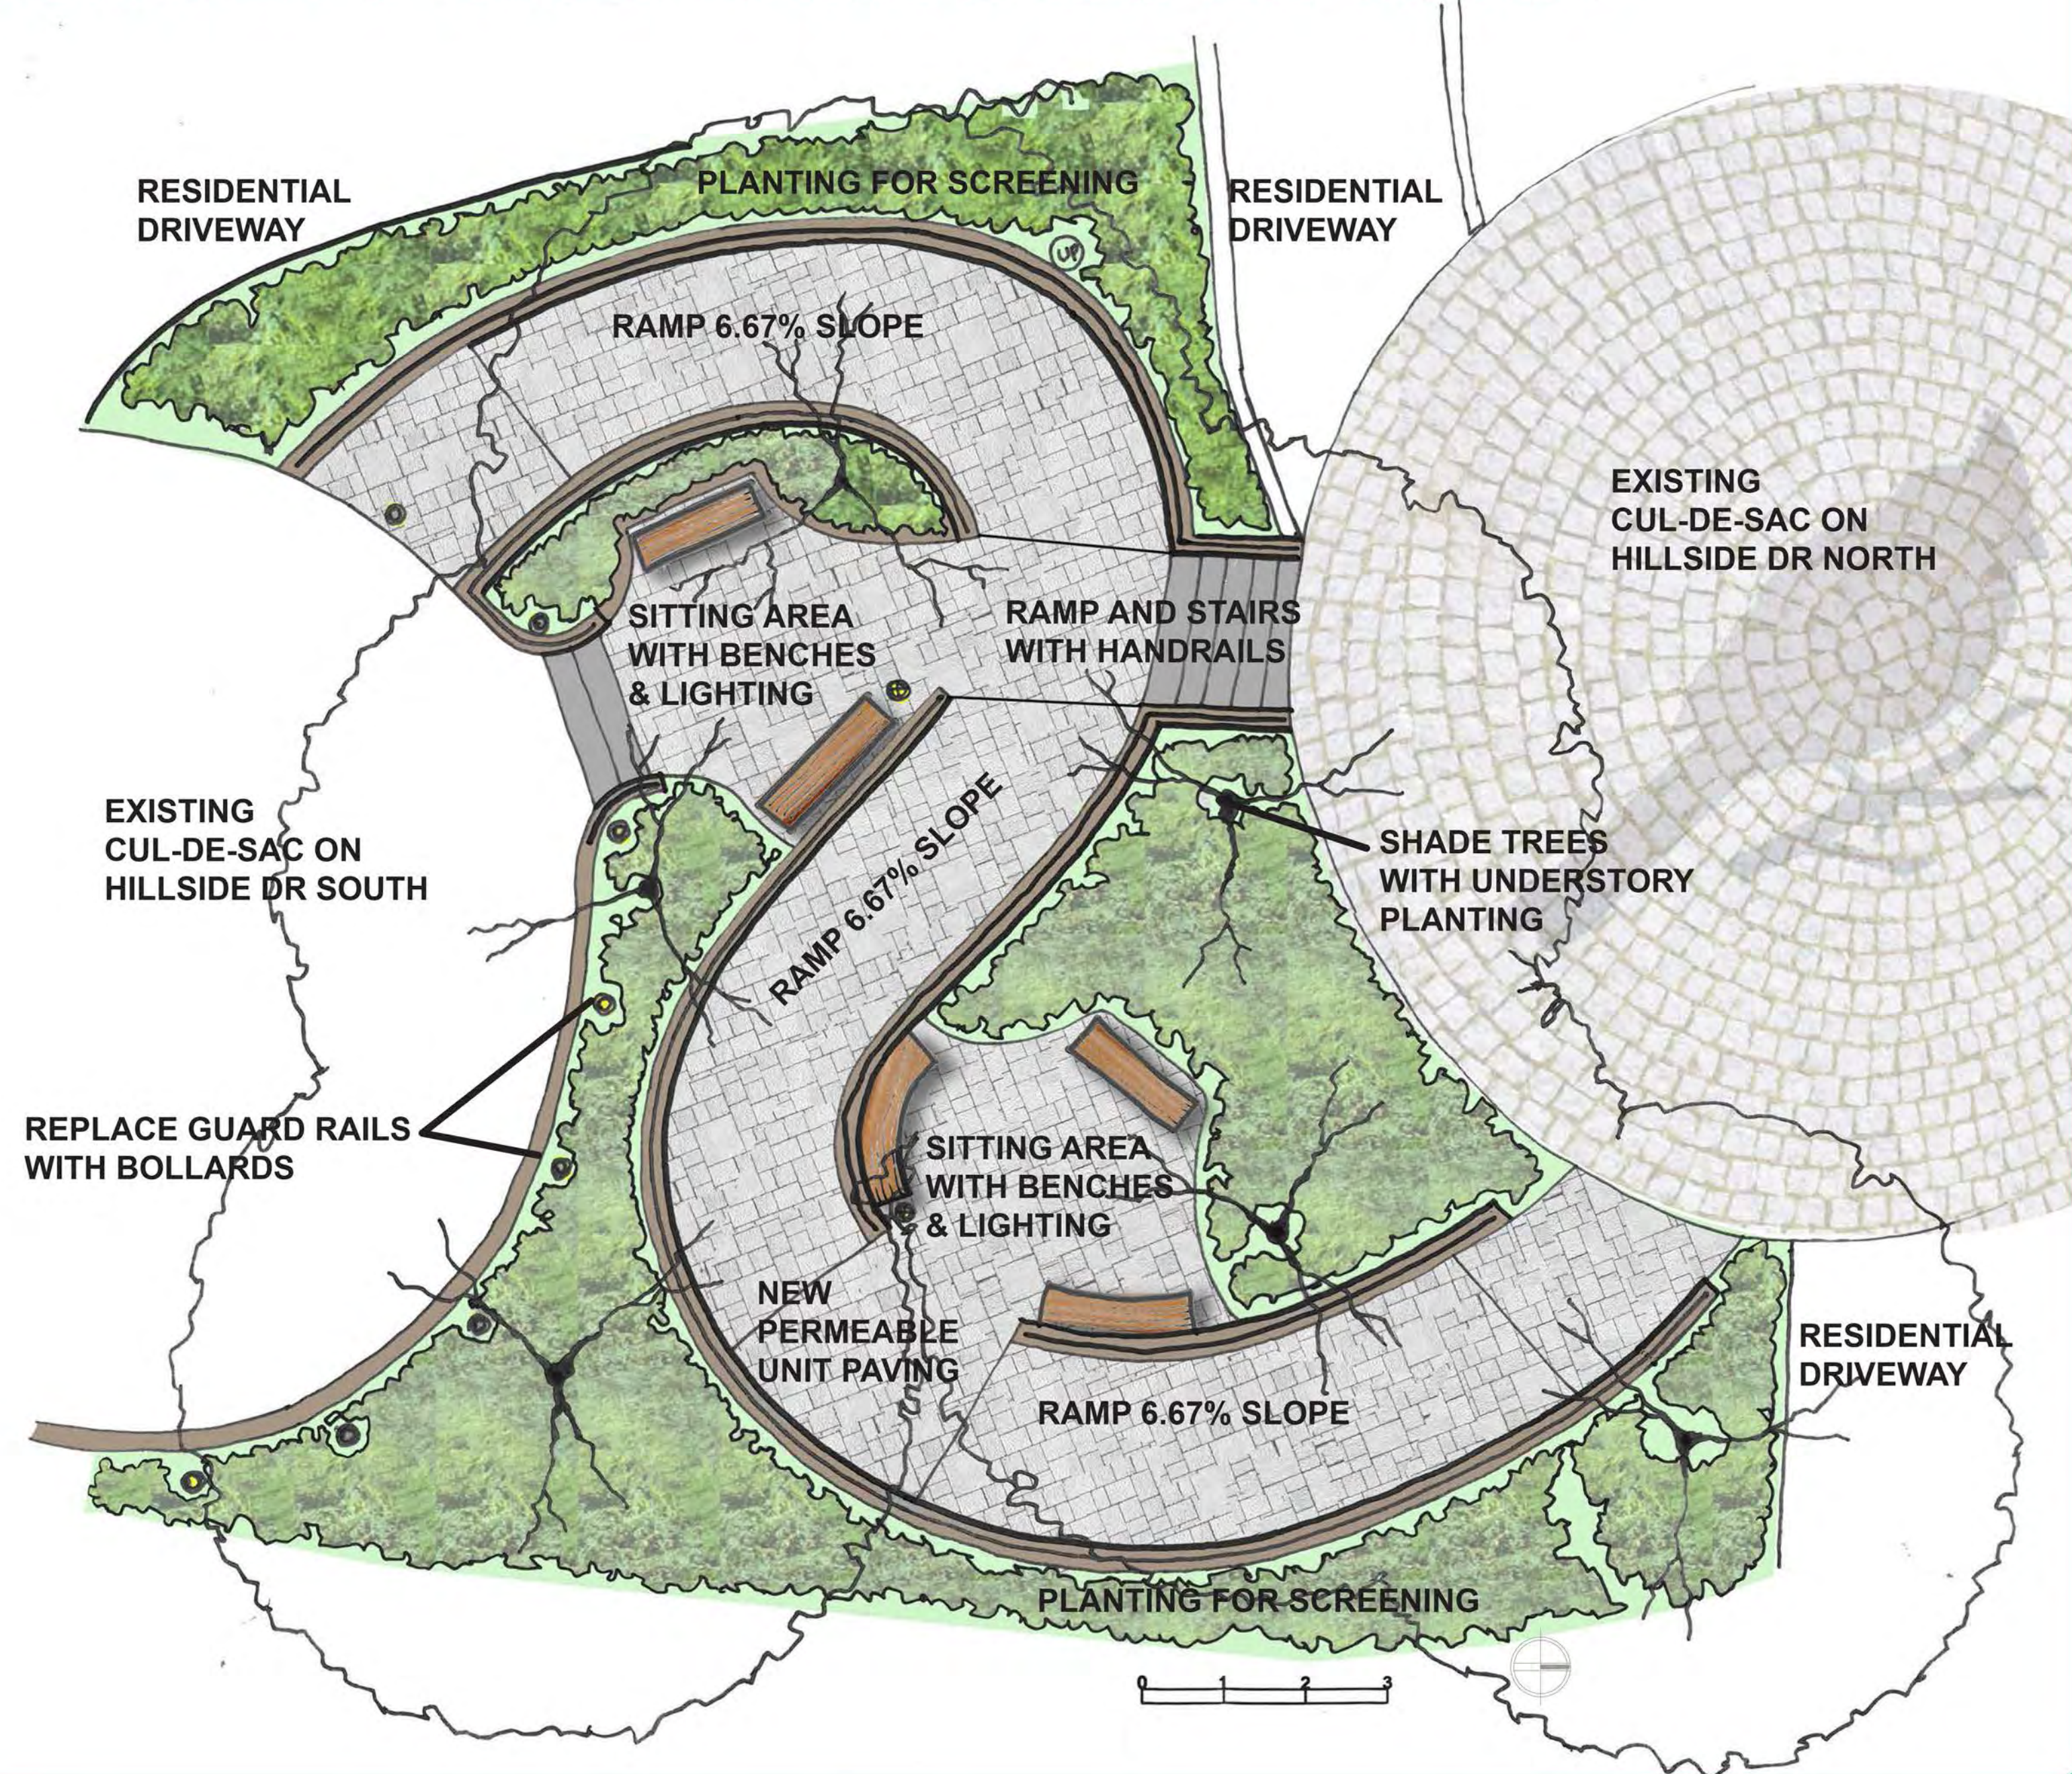

CONCEPT TWO: TERRACED PARKETTE

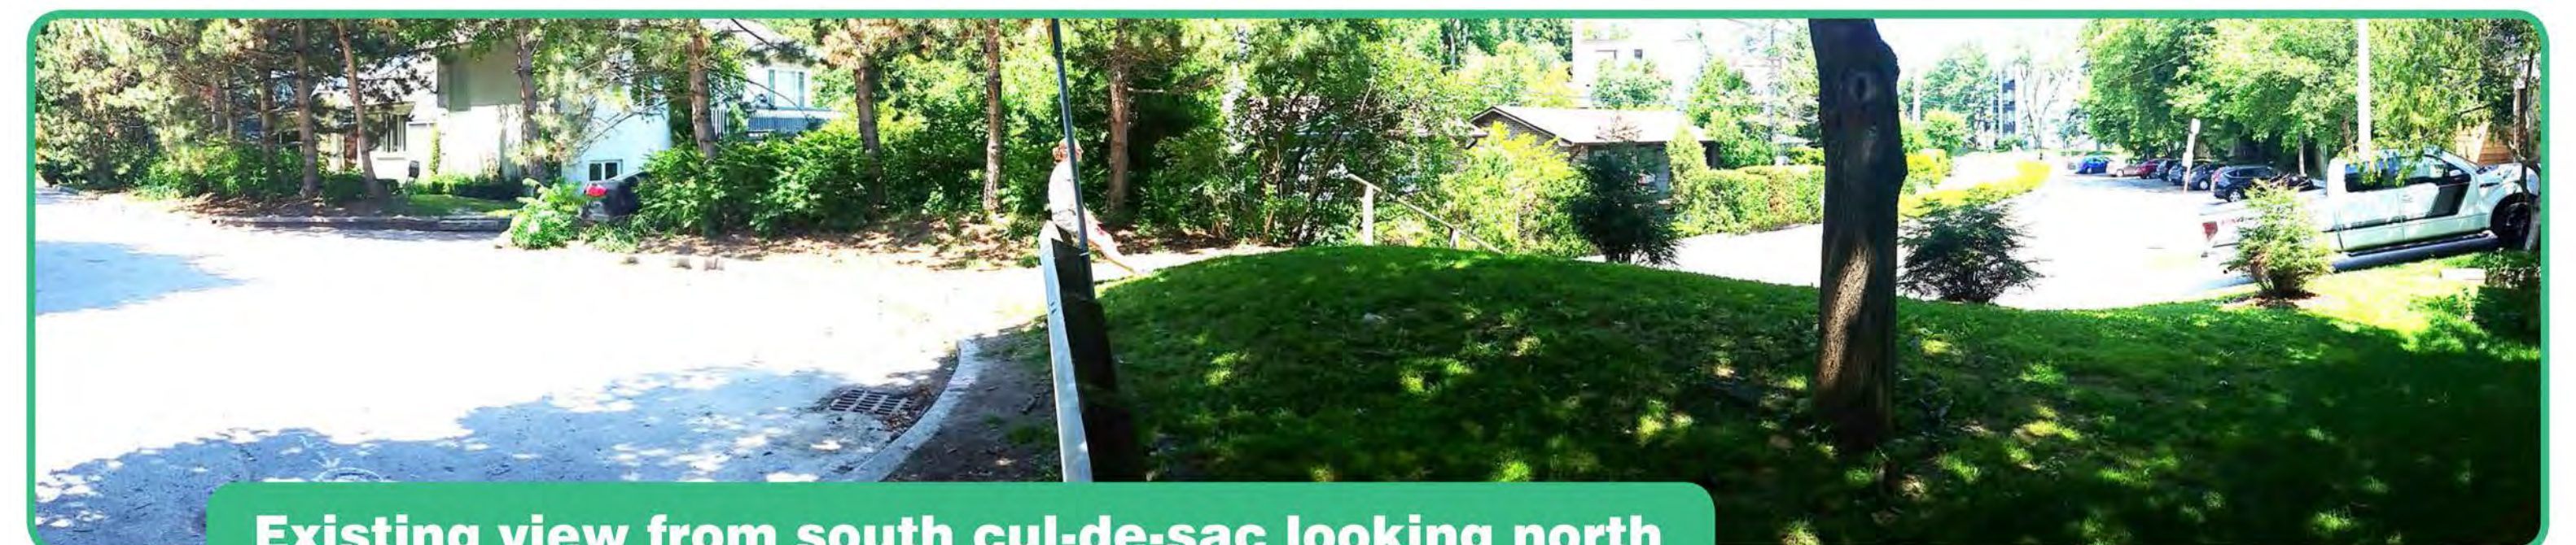


Existing view from south cul-de-sac looking north



HILLSIDE DRIVE GREENING

PARK CONCEPTS

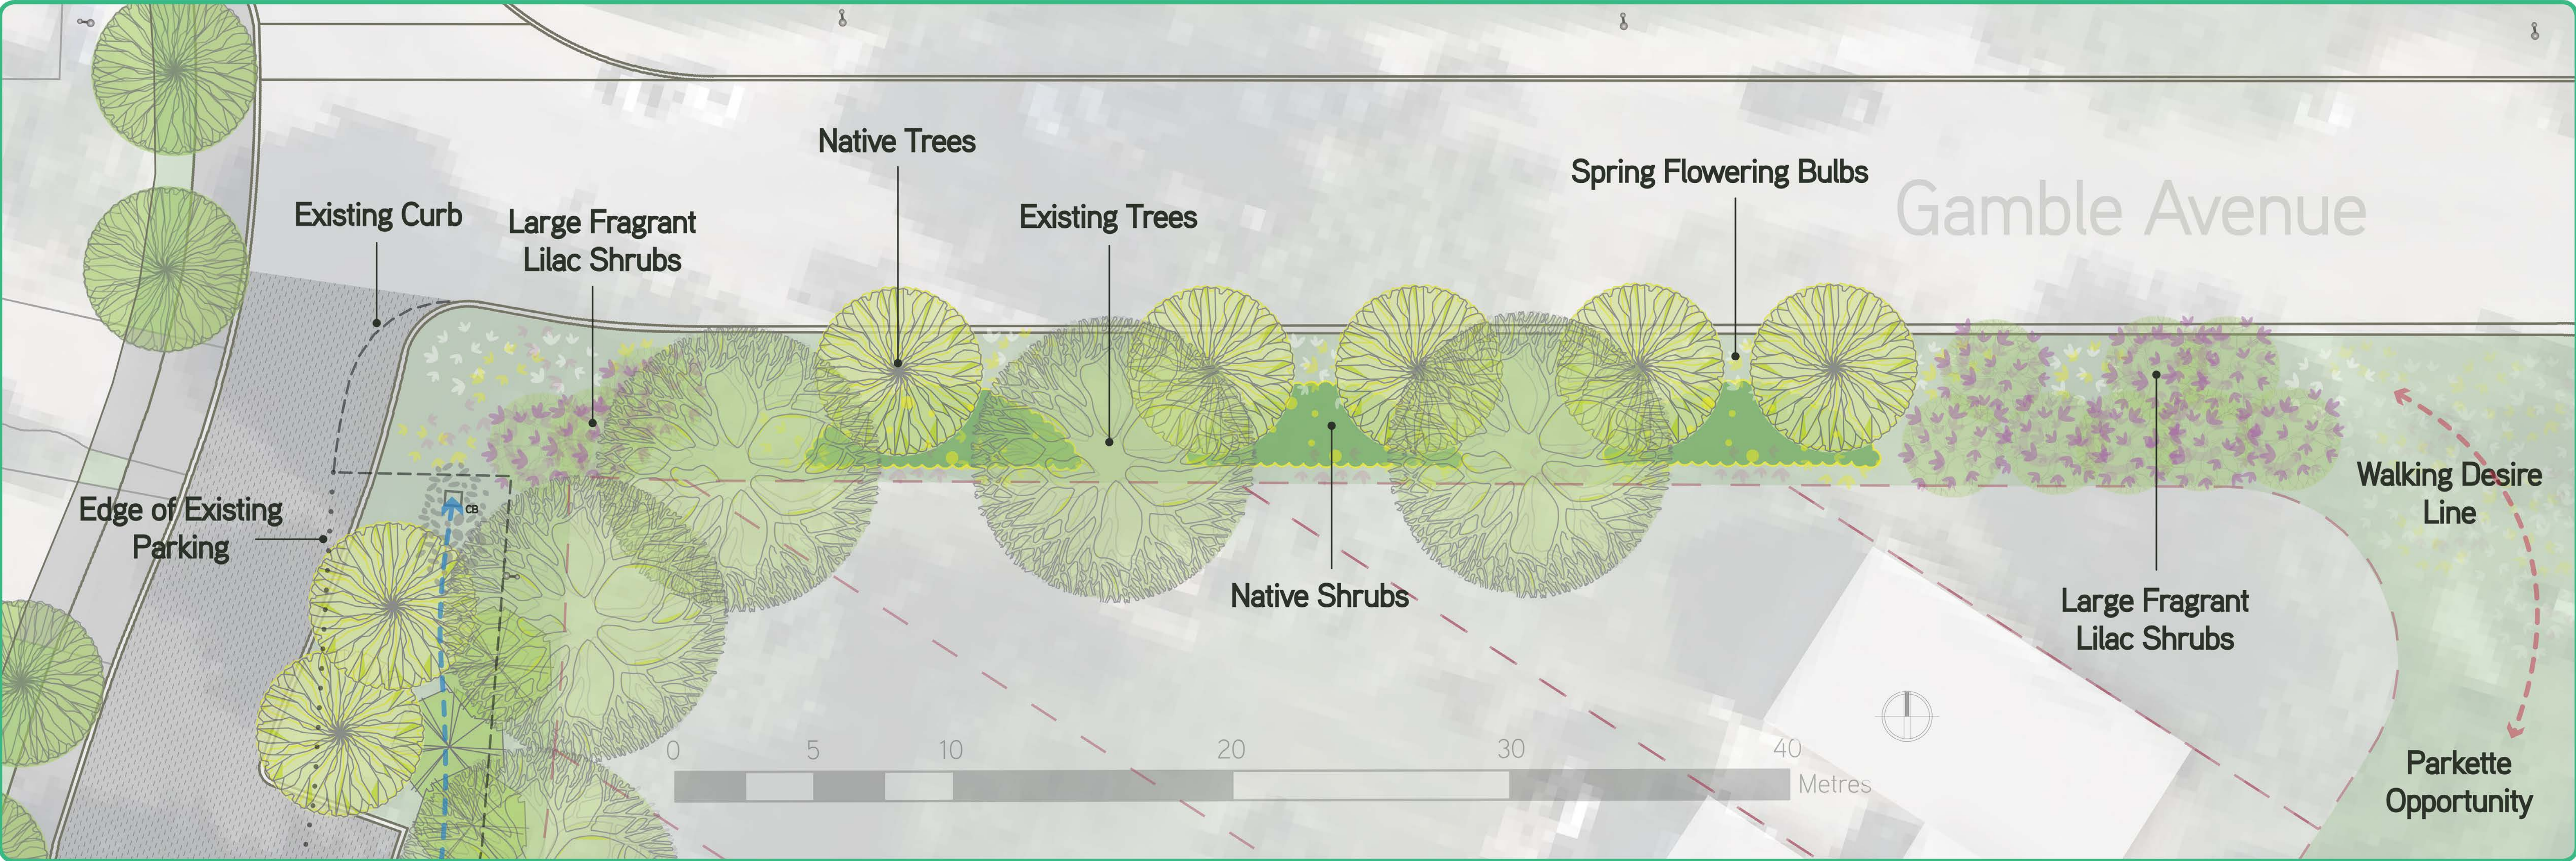

Heritage Lilacs



Native Trees and Shrubs



Naturalizing Bulbs



HILLSIDE DRIVE GREENING

GAMBLE AVE PLANTING