


NOTES:

- A. 3.0m MINIMUM FOR SIGNALIZED INTERSECTIONS, 2.5m MINIMUM FOR NON SIGNALIZED INTERSECTIONS.
- 1. REFER TO T-310.030-9 FOR INFORMATION ABOUT THE LOCATION OF DROPPED CURBS.

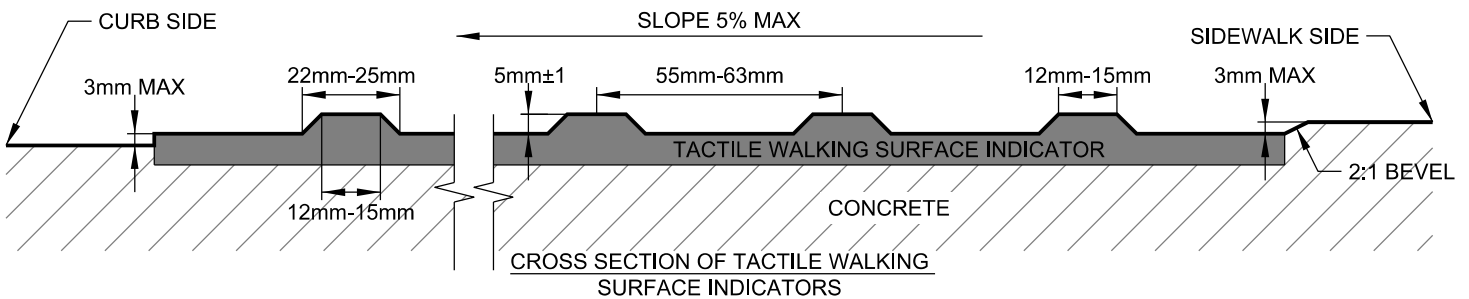

All dimensions are in millimetres unless otherwise shown.

	ENGINEERING & CONSTRUCTION SERVICES STANDARD DRAWING	REV 1	NOV 2016
	TACTILE SURFACE INDICATOR AND DEPRESSED CURB DETAIL		T-310.030-11
		NTS	SHEET 1