
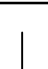




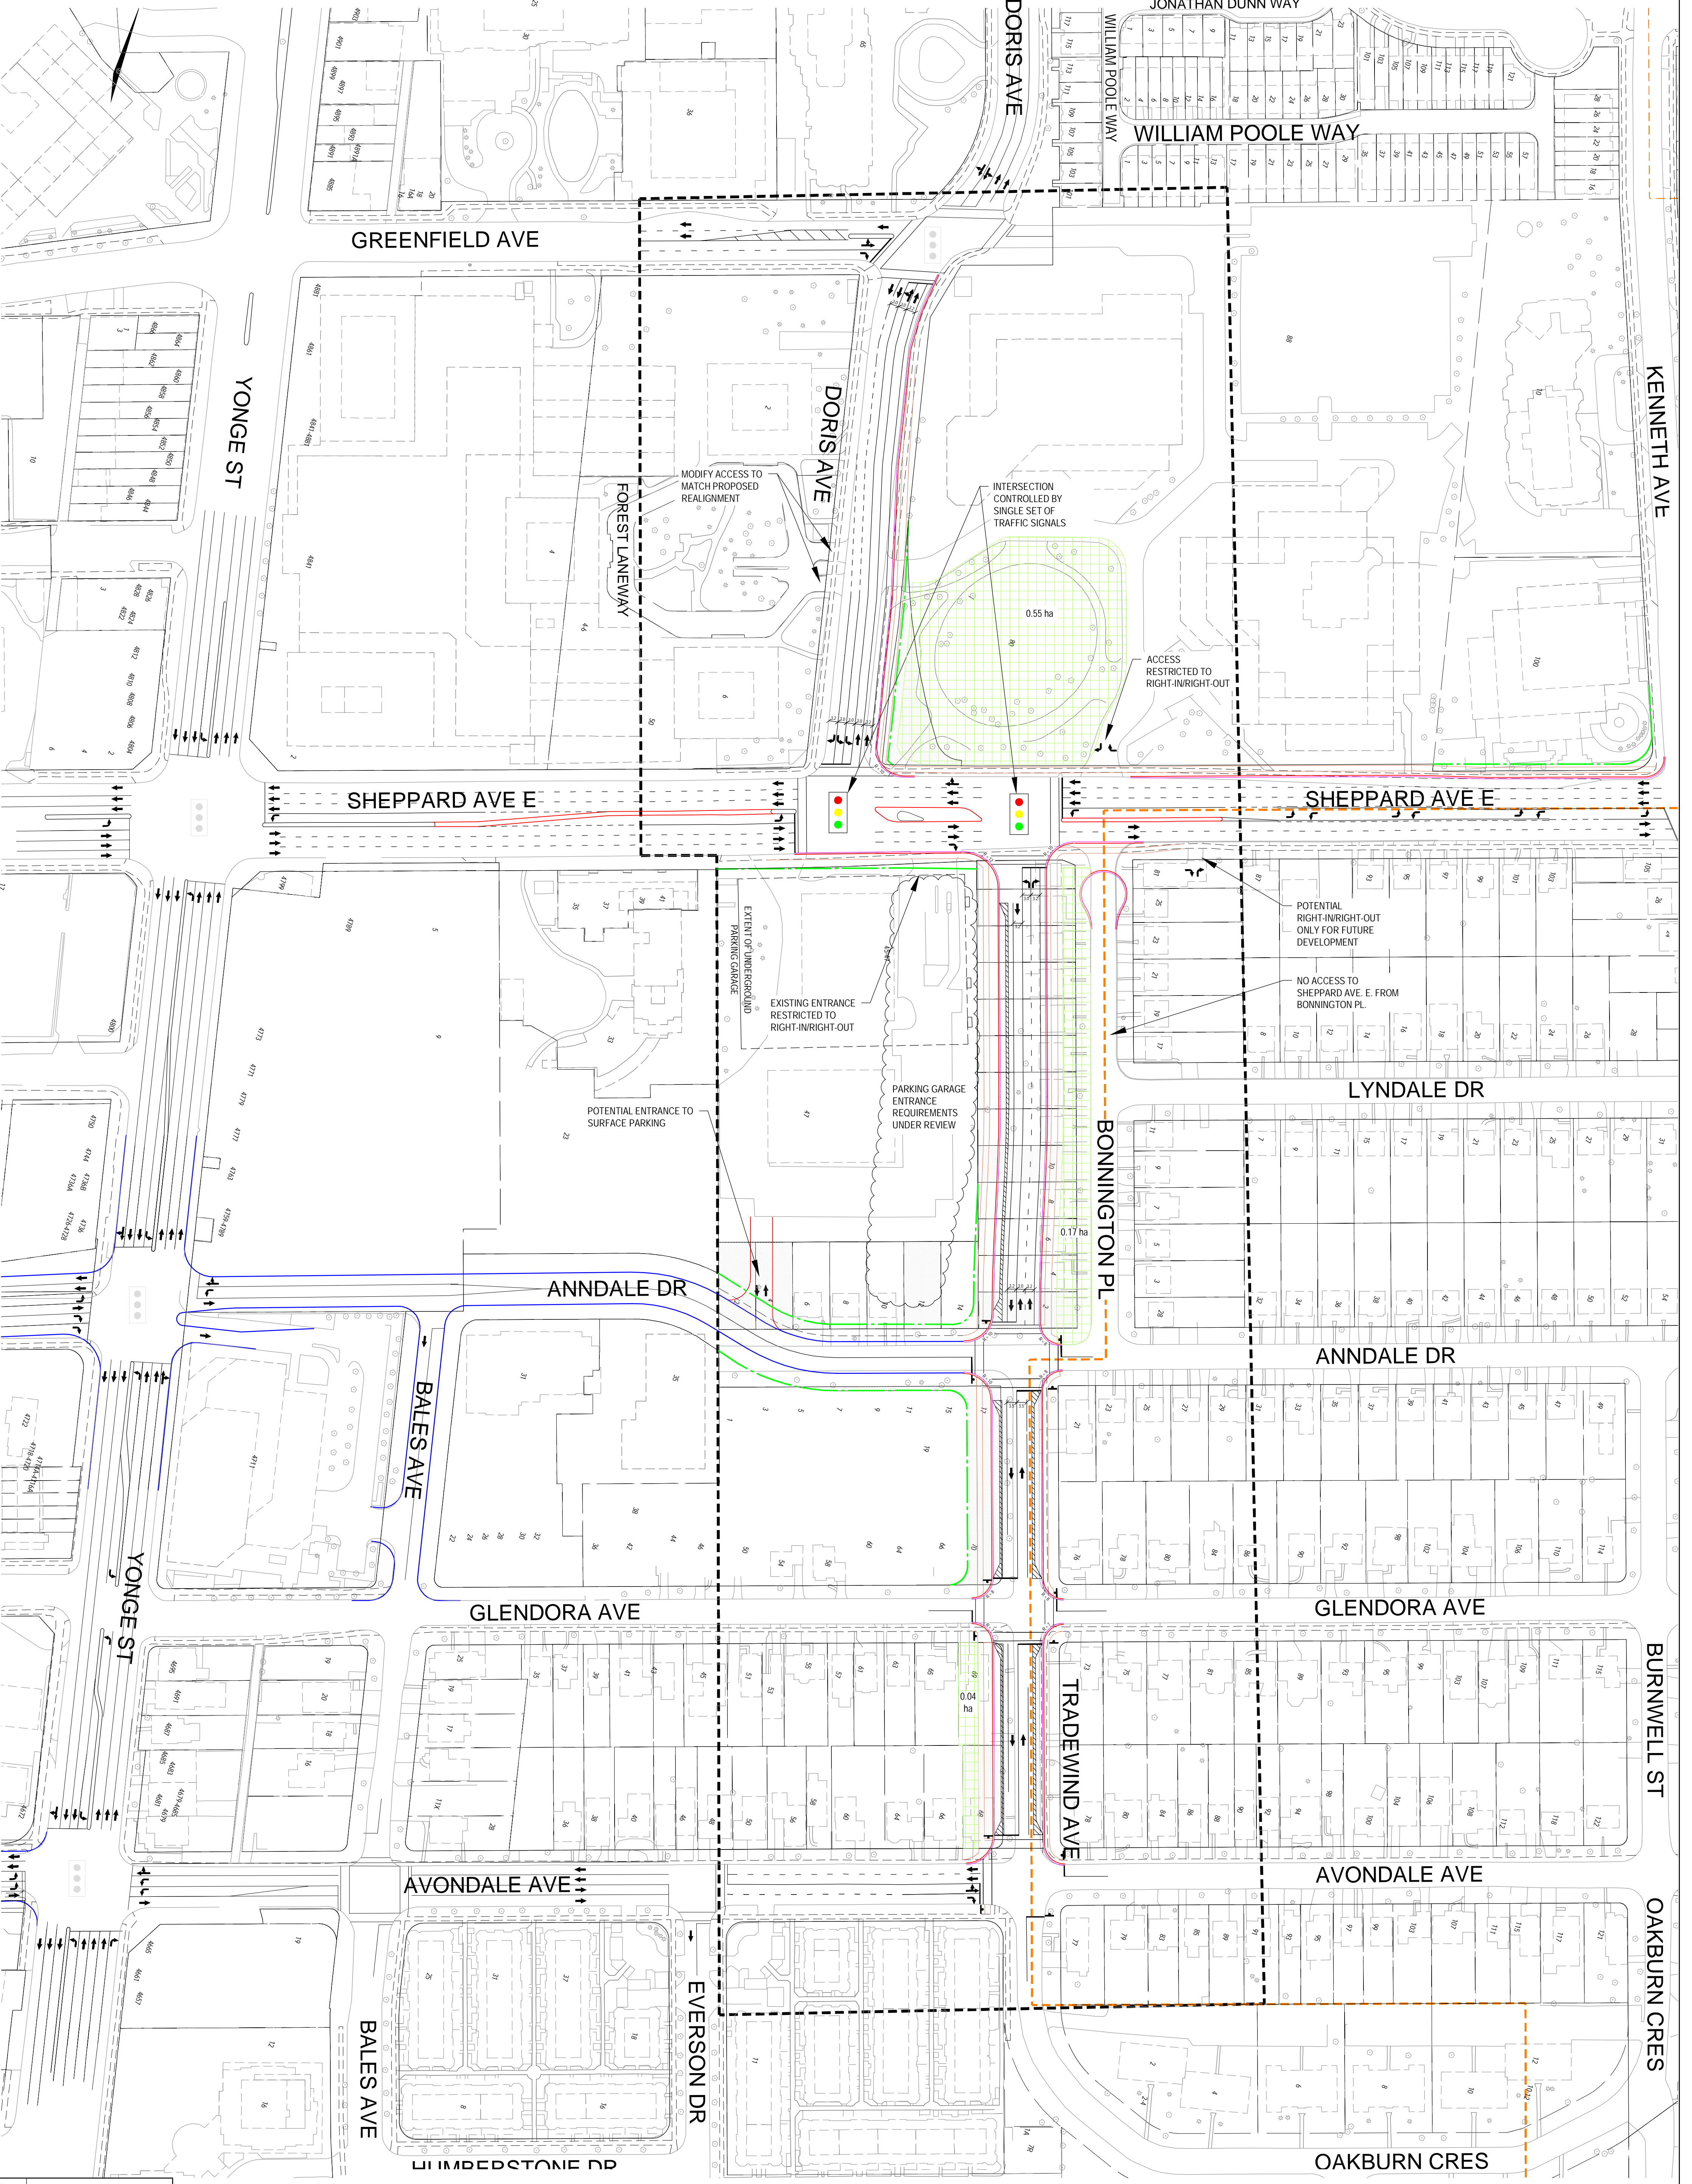


### LEGEND

-  STUDY AREA BOUNDARY
-  PROPOSED PROPERTY LINE
-  PROPOSED CURB
-  PROPOSED MEDIAN
-  EXISTING MEDIAN
-  PROPOSED TRAFFIC SIGNAL



Engineering and Construction Services

**Urbis**

**GHD**

**NORTH YORK CENTRE SOUTH SERVICE ROAD CLASS EA STUDY ADDENDUM**

**OPTION C**

FOR DISCUSSION PURPOSES ONLY

SCALE: 1:1000