Legend:

A

B

F.

H

G

Η


Height below 200m ASL

J

alfarls.

Height between 200m ASL and 210m ASL
Height between 210m ASL and 220m ASL
Height between 220m ASL and 230m ASL
Height between 230m ASL and 240m ASL
Height between 243.8m ASL and 290m ASL
Height between 290m ASL and 300m ASL
Height between 300m ASL and 310m ASL
Height between 310m ASL and 320m ASL
Height between 320m ASL and 330m ASL
Height between 330m ASL and 340m ASL
Height between 340m ASL and 350m ASL

Outer OIS (243.8m ASL)

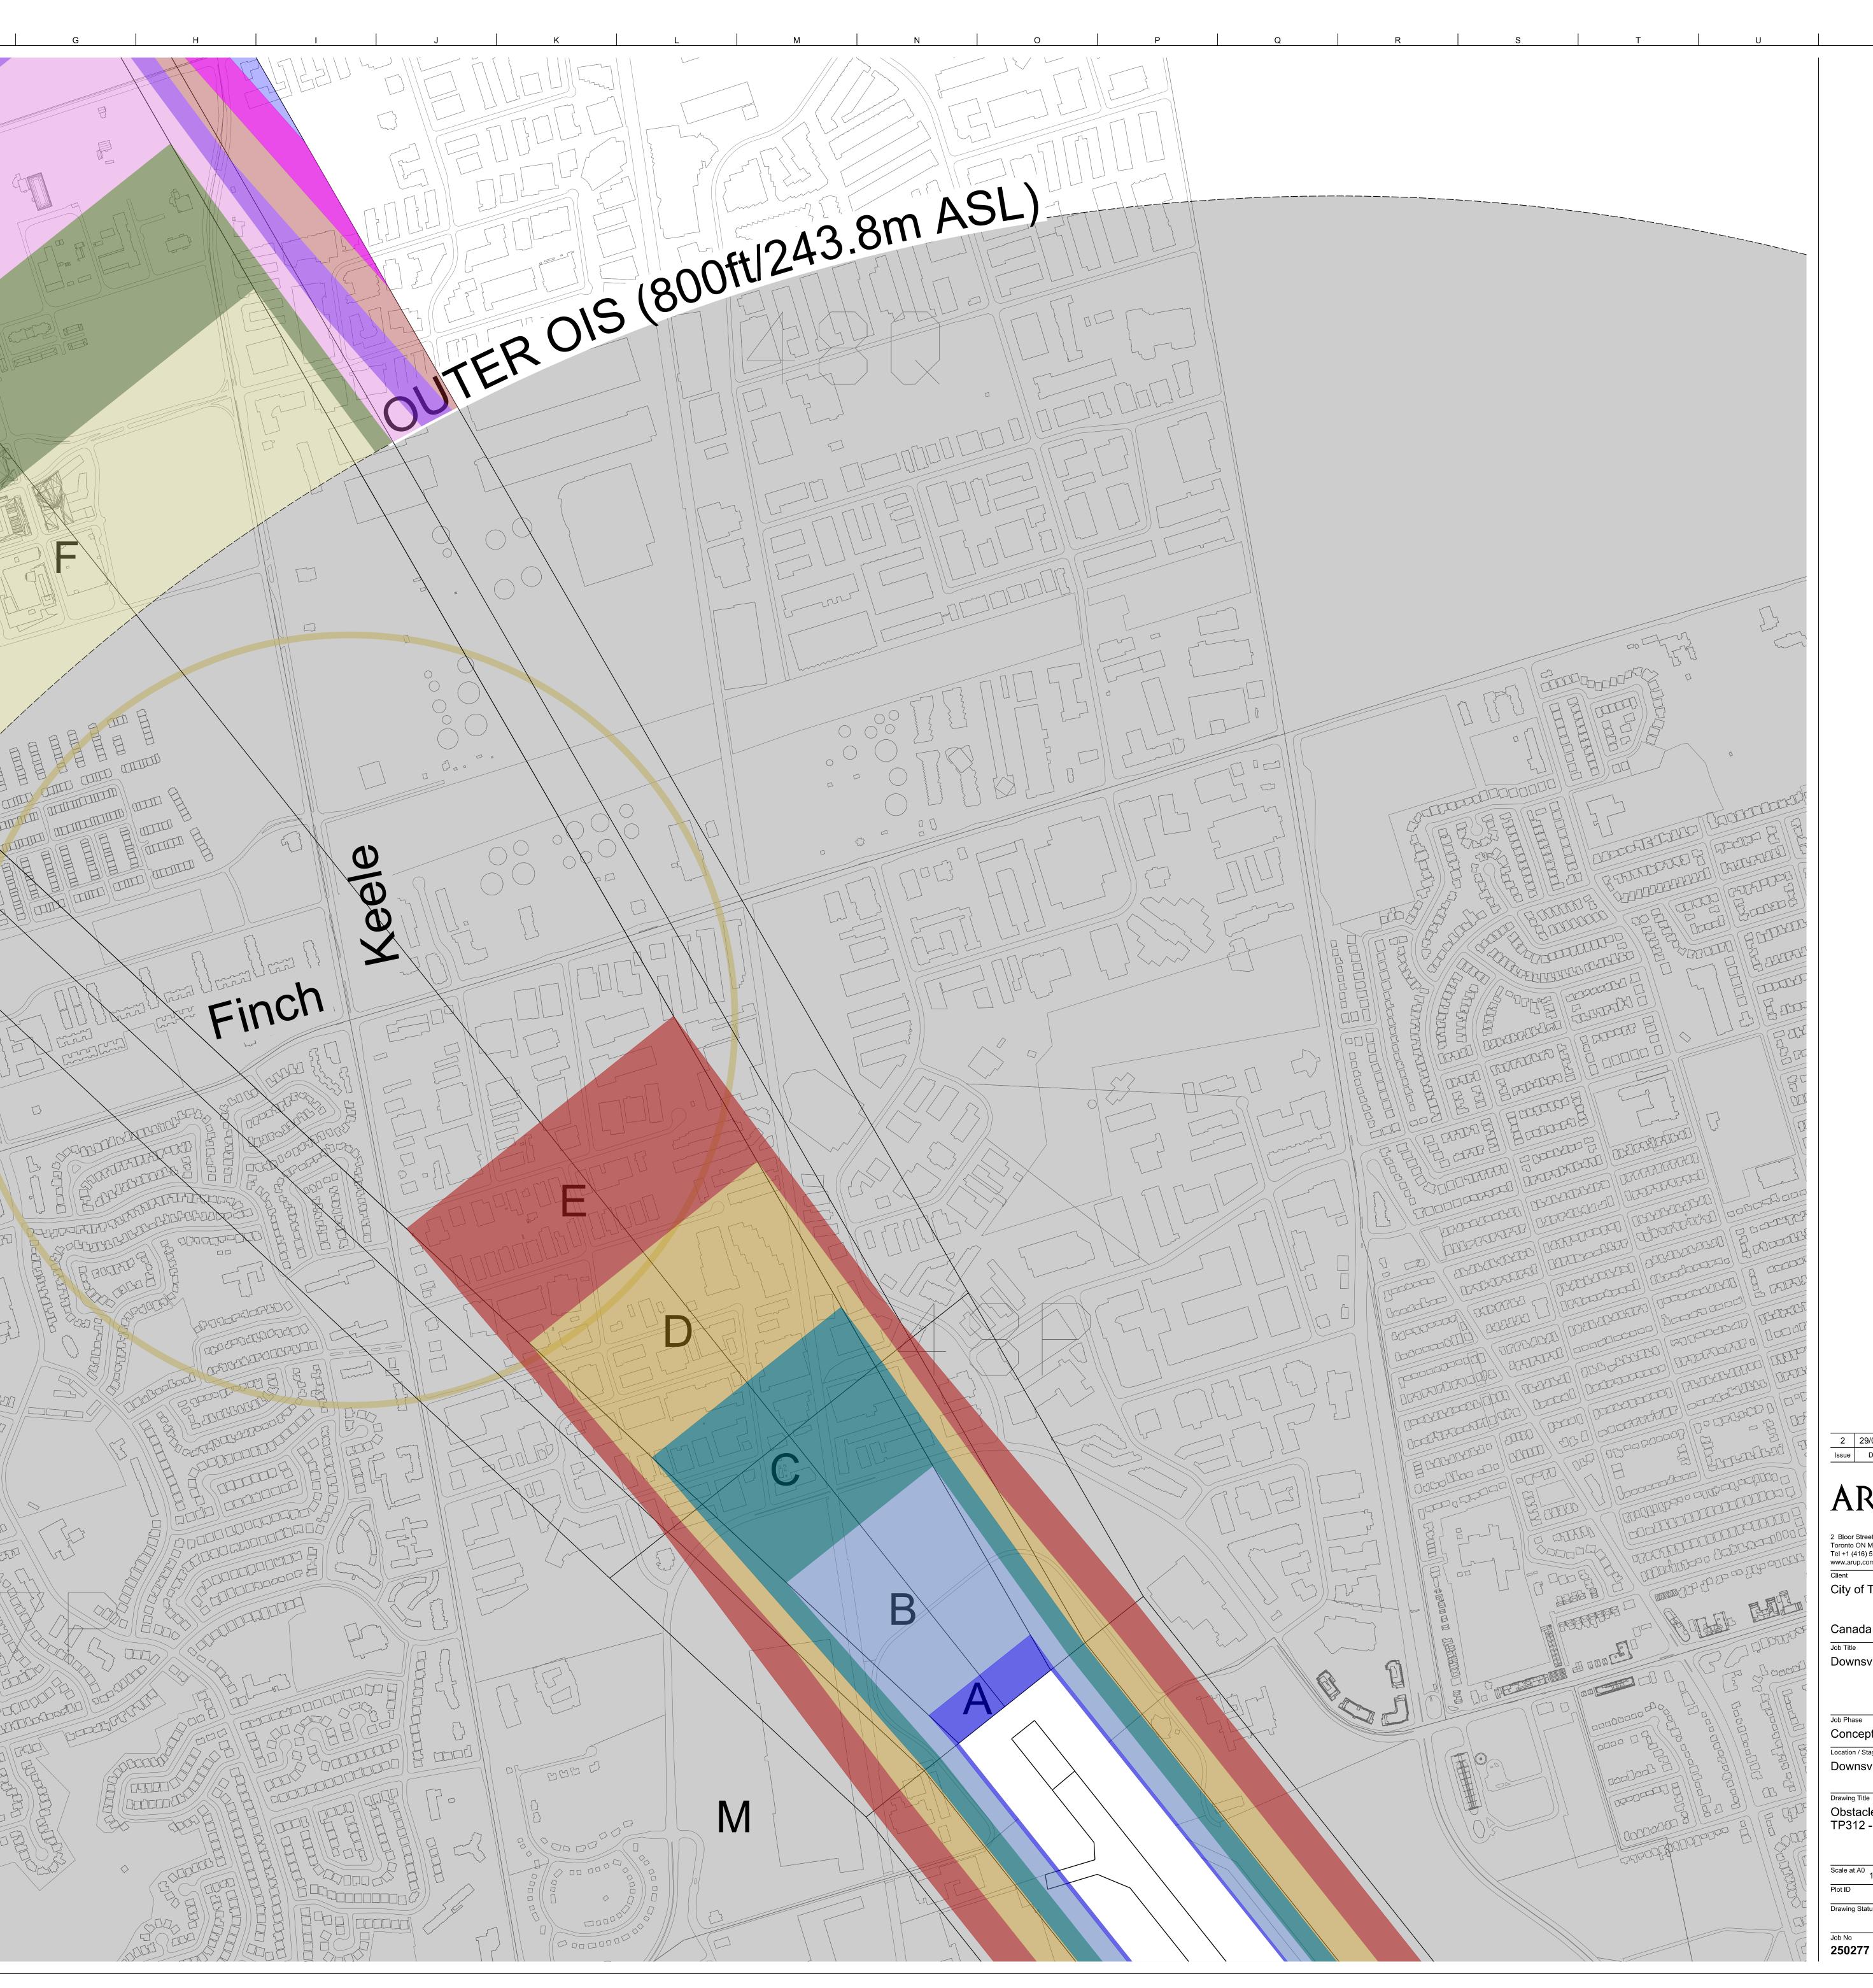

2	29/08/16	EM	GL	JC
Issue	Date	By	Chkd	Appd
		-		
ARUP				
2 Bloor Street East Suite 2400 Toronto ON M4W 1A8 Canada				
Tel +1 (416) 515 0915 Fax +1 (416) 515 1635 www.arup.com				
Client				
City of Toronto				
Canada				
Job Title				
Downsview OLS				
Job Phase				
Conceptual Planning				
Location / Stage				
Downsview Airport				
Drawing	Title			
Drawing Title Obstacle Limitation Surfaces				
TP312 - 5th Edition				
Scale at A0				
1:5000				
Plot ID				
Drawing Status				
Job No		Drawing No		Issue

sk002

3

© Arup Canada Inc.