


LEGEND

- STUDY AREA BOUNDARY
- PROPOSED PROPERTY LINE
- PROPOSED CURB
- PROPOSED MEDIAN
- EXISTING MEDIAN
- PROPOSED TRAFFIC SIGNAL

NORTH YORK CENTRE SOUTH SERVICE ROAD CLASS EA STUDY ADDENDUM

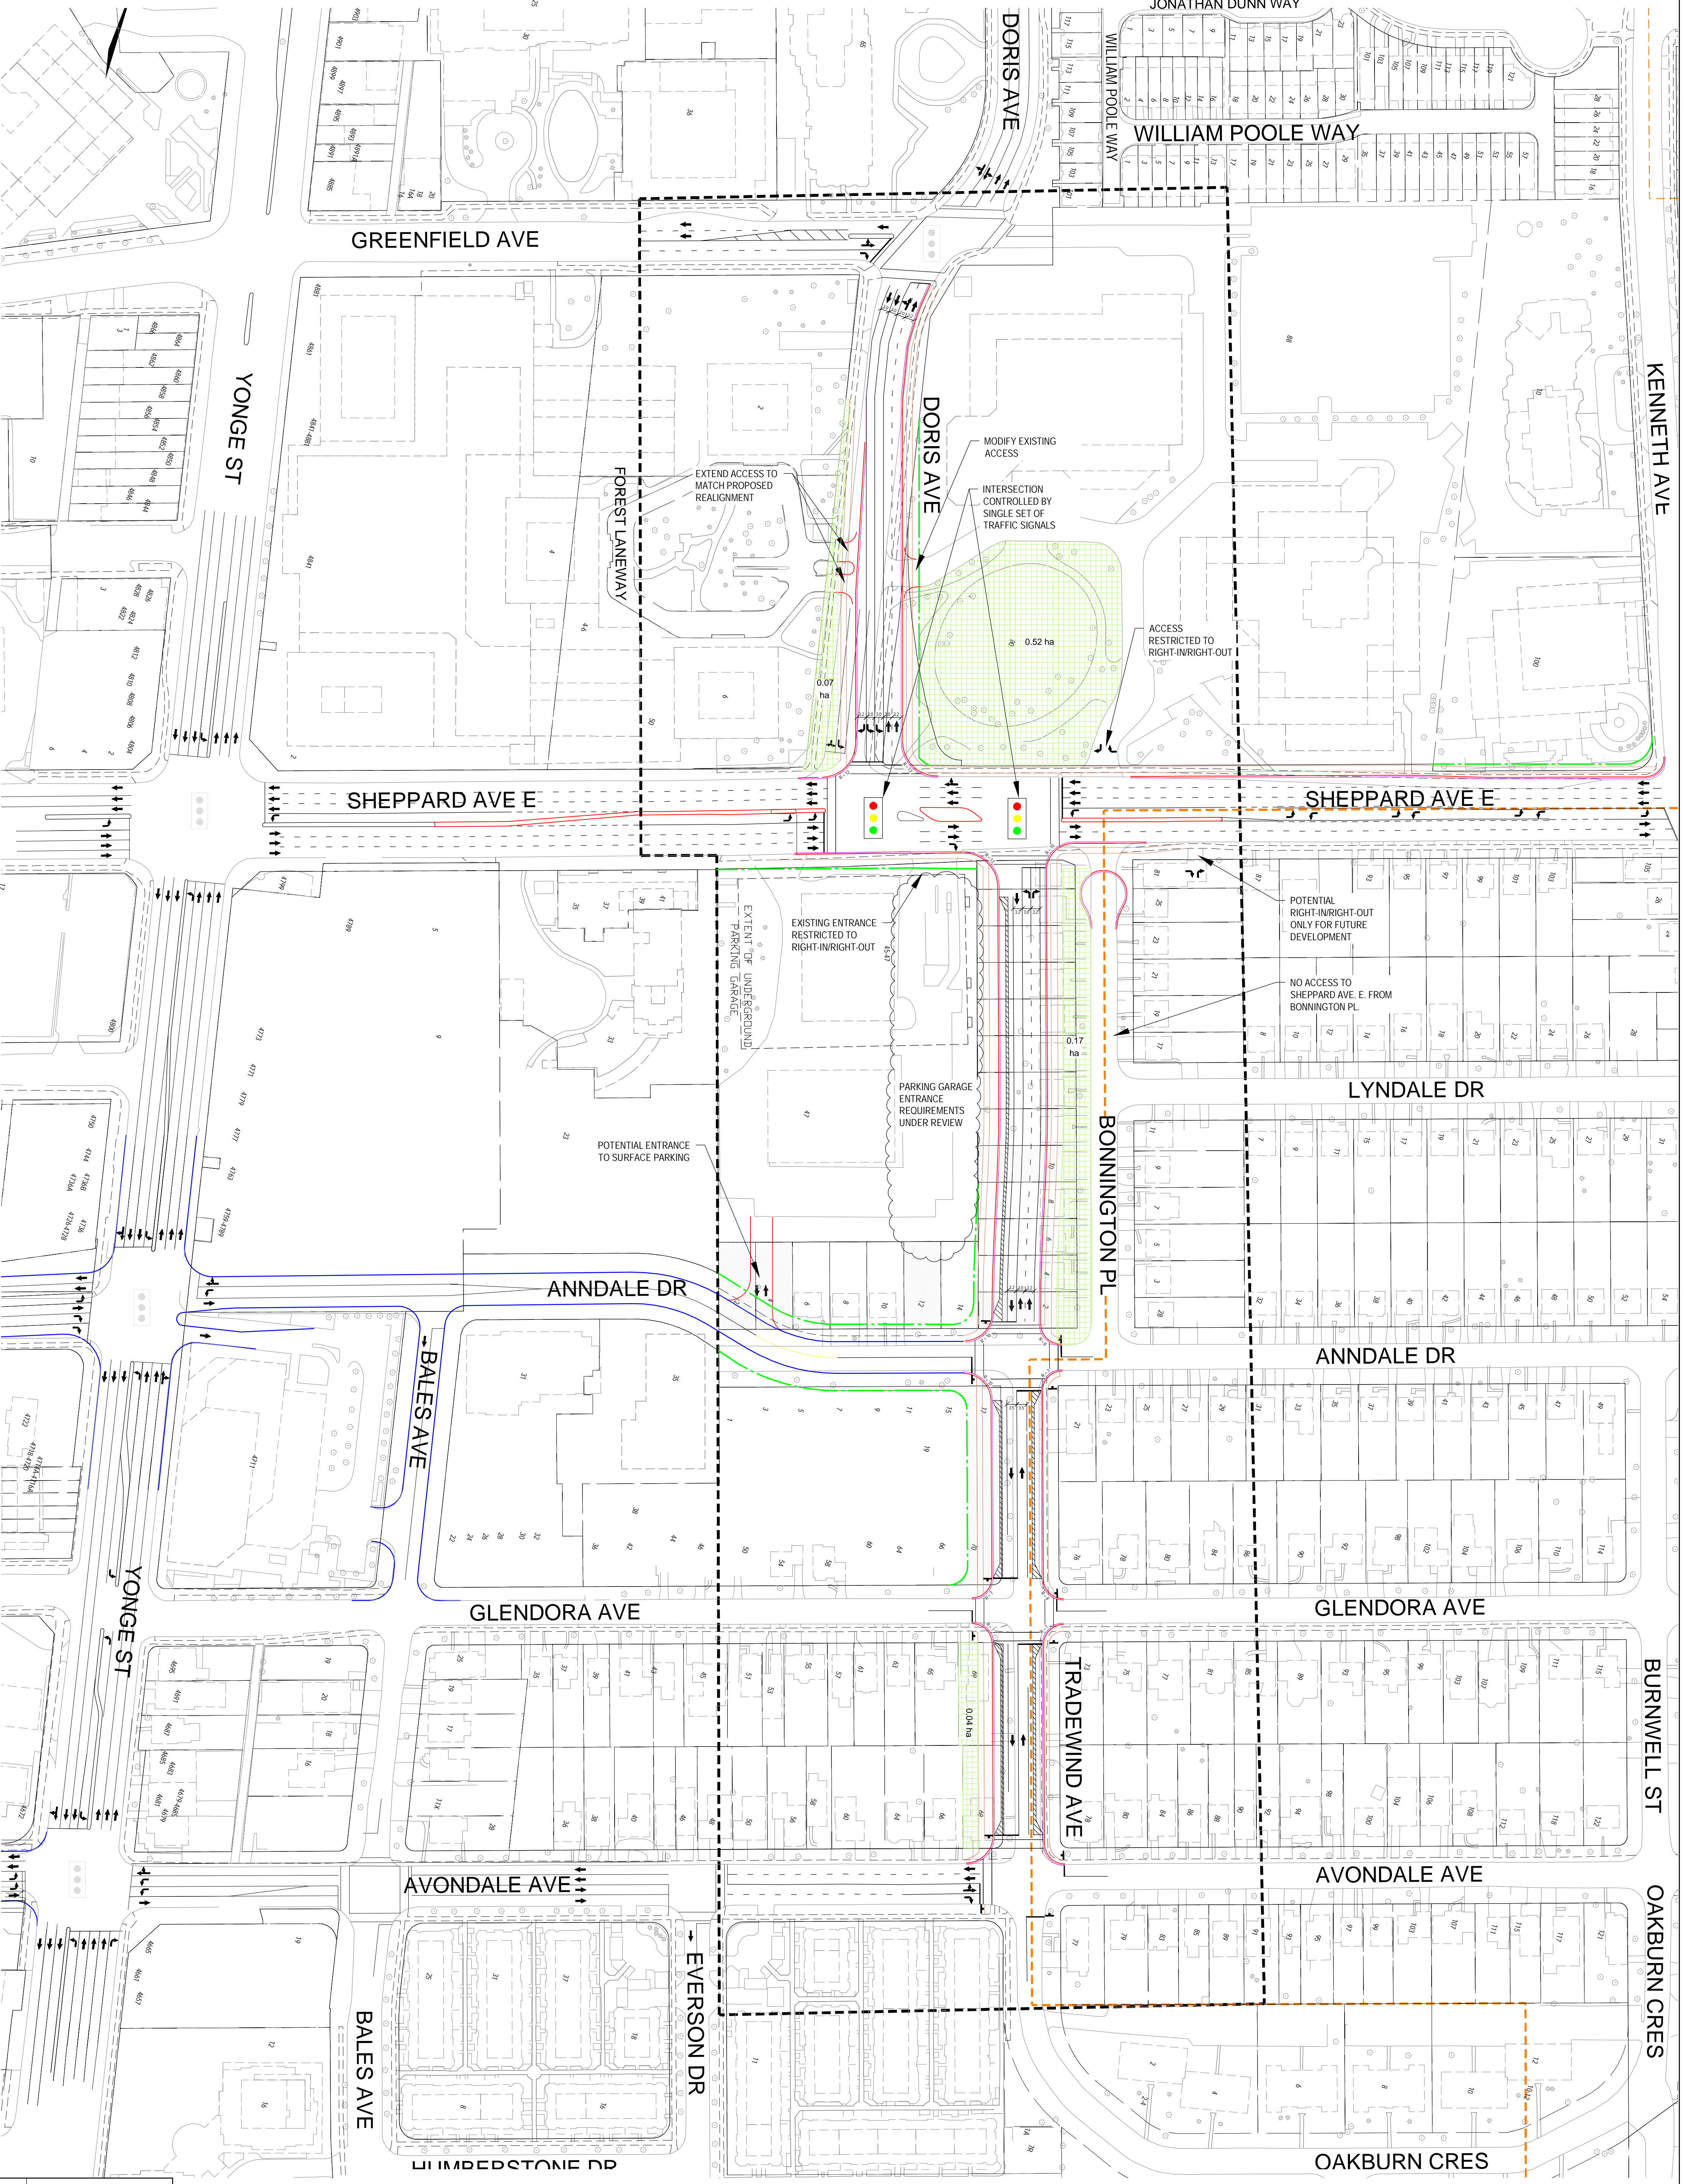

Engineering and Construction Services

Urbis Toronto

GHD

NORTH YORK CENTRE SOUTH SERVICE ROAD CLASS EA STUDY ADDENDUM

FOR DISCUSSION PURPOSES ONLY

OPTION D

SCALE: 1:1000