


PLAN

NOTES:

1. CONCRETE TO BE 32 MPa AT 28 DAYS.
2. ALL JOINTS AND LIFTING HOLES TO BE COMPLETELY FILLED WITH 1:3 MORTAR MIX BEFORE BACKFILLING.
3. THE VOID BETWEEN CATCHBASIN AND THE UNDISTURBED GROUND SHALL BE COMPLETELY FILLED WITH 50 mm CLEAR CRUSHED STONE AND UNSHRINKABLE BACKFILL TO THE ROAD SUBGRADE AS DETAILED.
4. 200 mm KNOCKOUT TO ACCOMMODATE SUBDRAIN WHERE REQUIRED. KNOCKOUT TO BE 57.5 mm DEEP AND LOCATED ON OUTSIDE OF WALL.

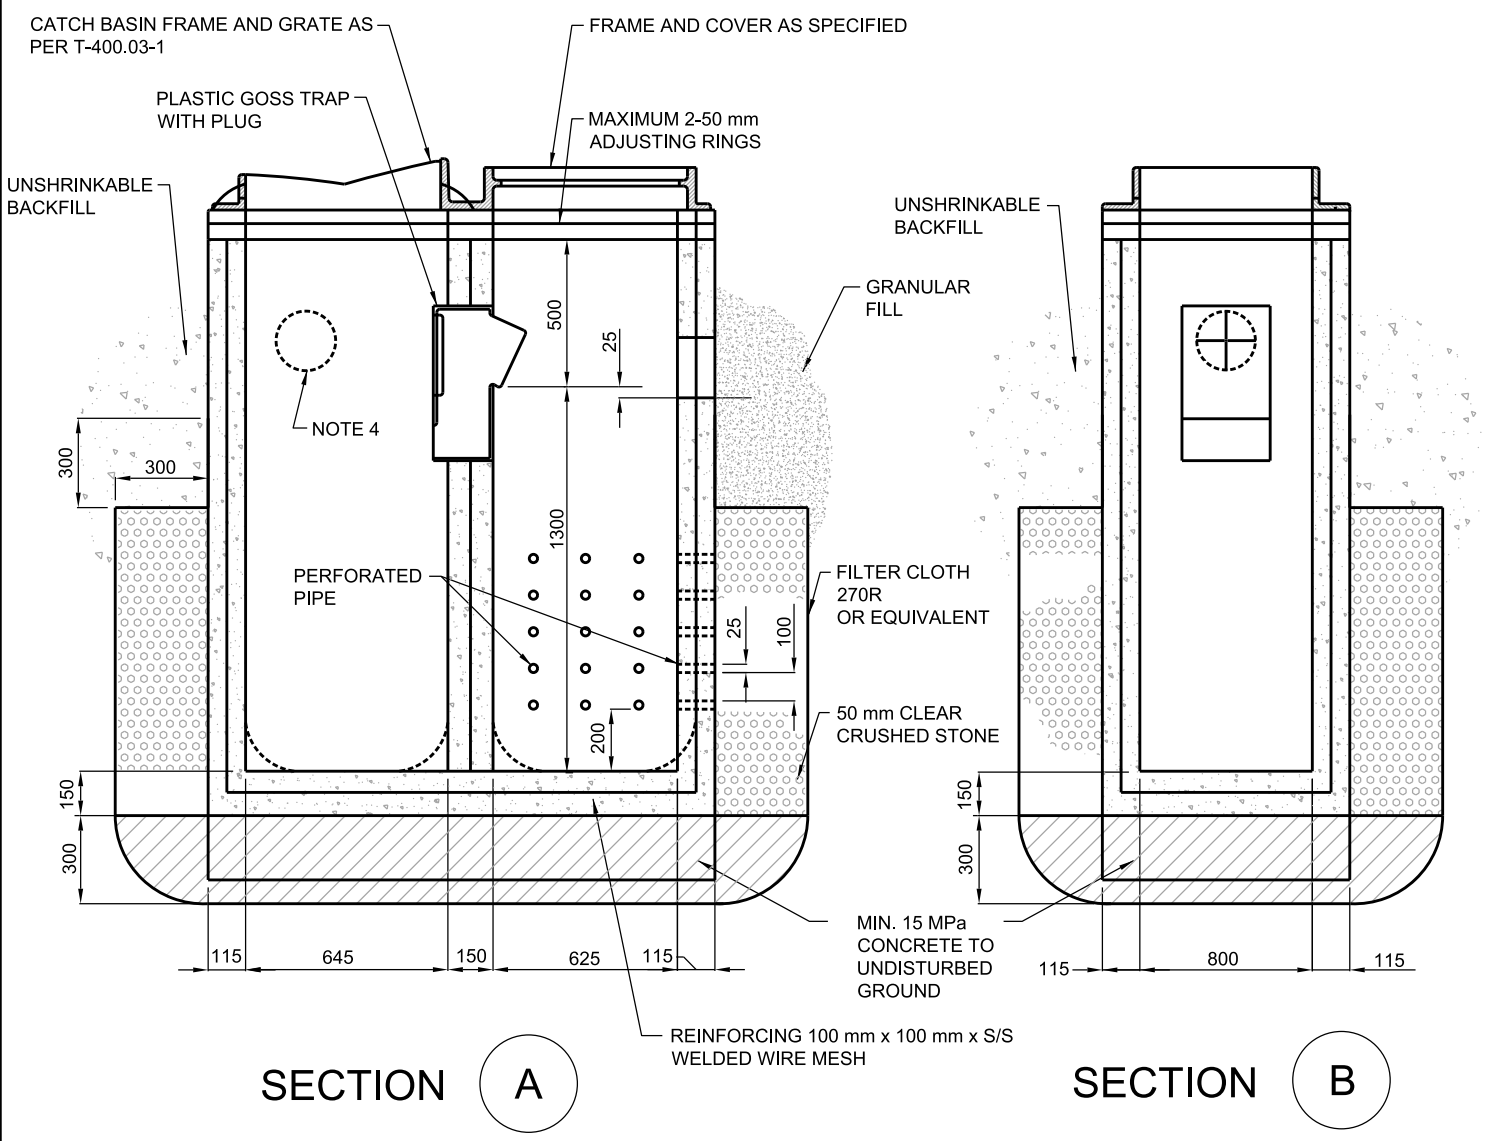

SECTION A

SECTION B

All dimensions are in millimetres unless otherwise shown.

	ENGINEERING AND CONSTRUCTION SERVICES STANDARD DRAWING		REV 1	APR 2013	
	PERFORATED DUAL CHAMBER CATCHBASIN			T-705.020-3	
				NTS	SHEET 1