


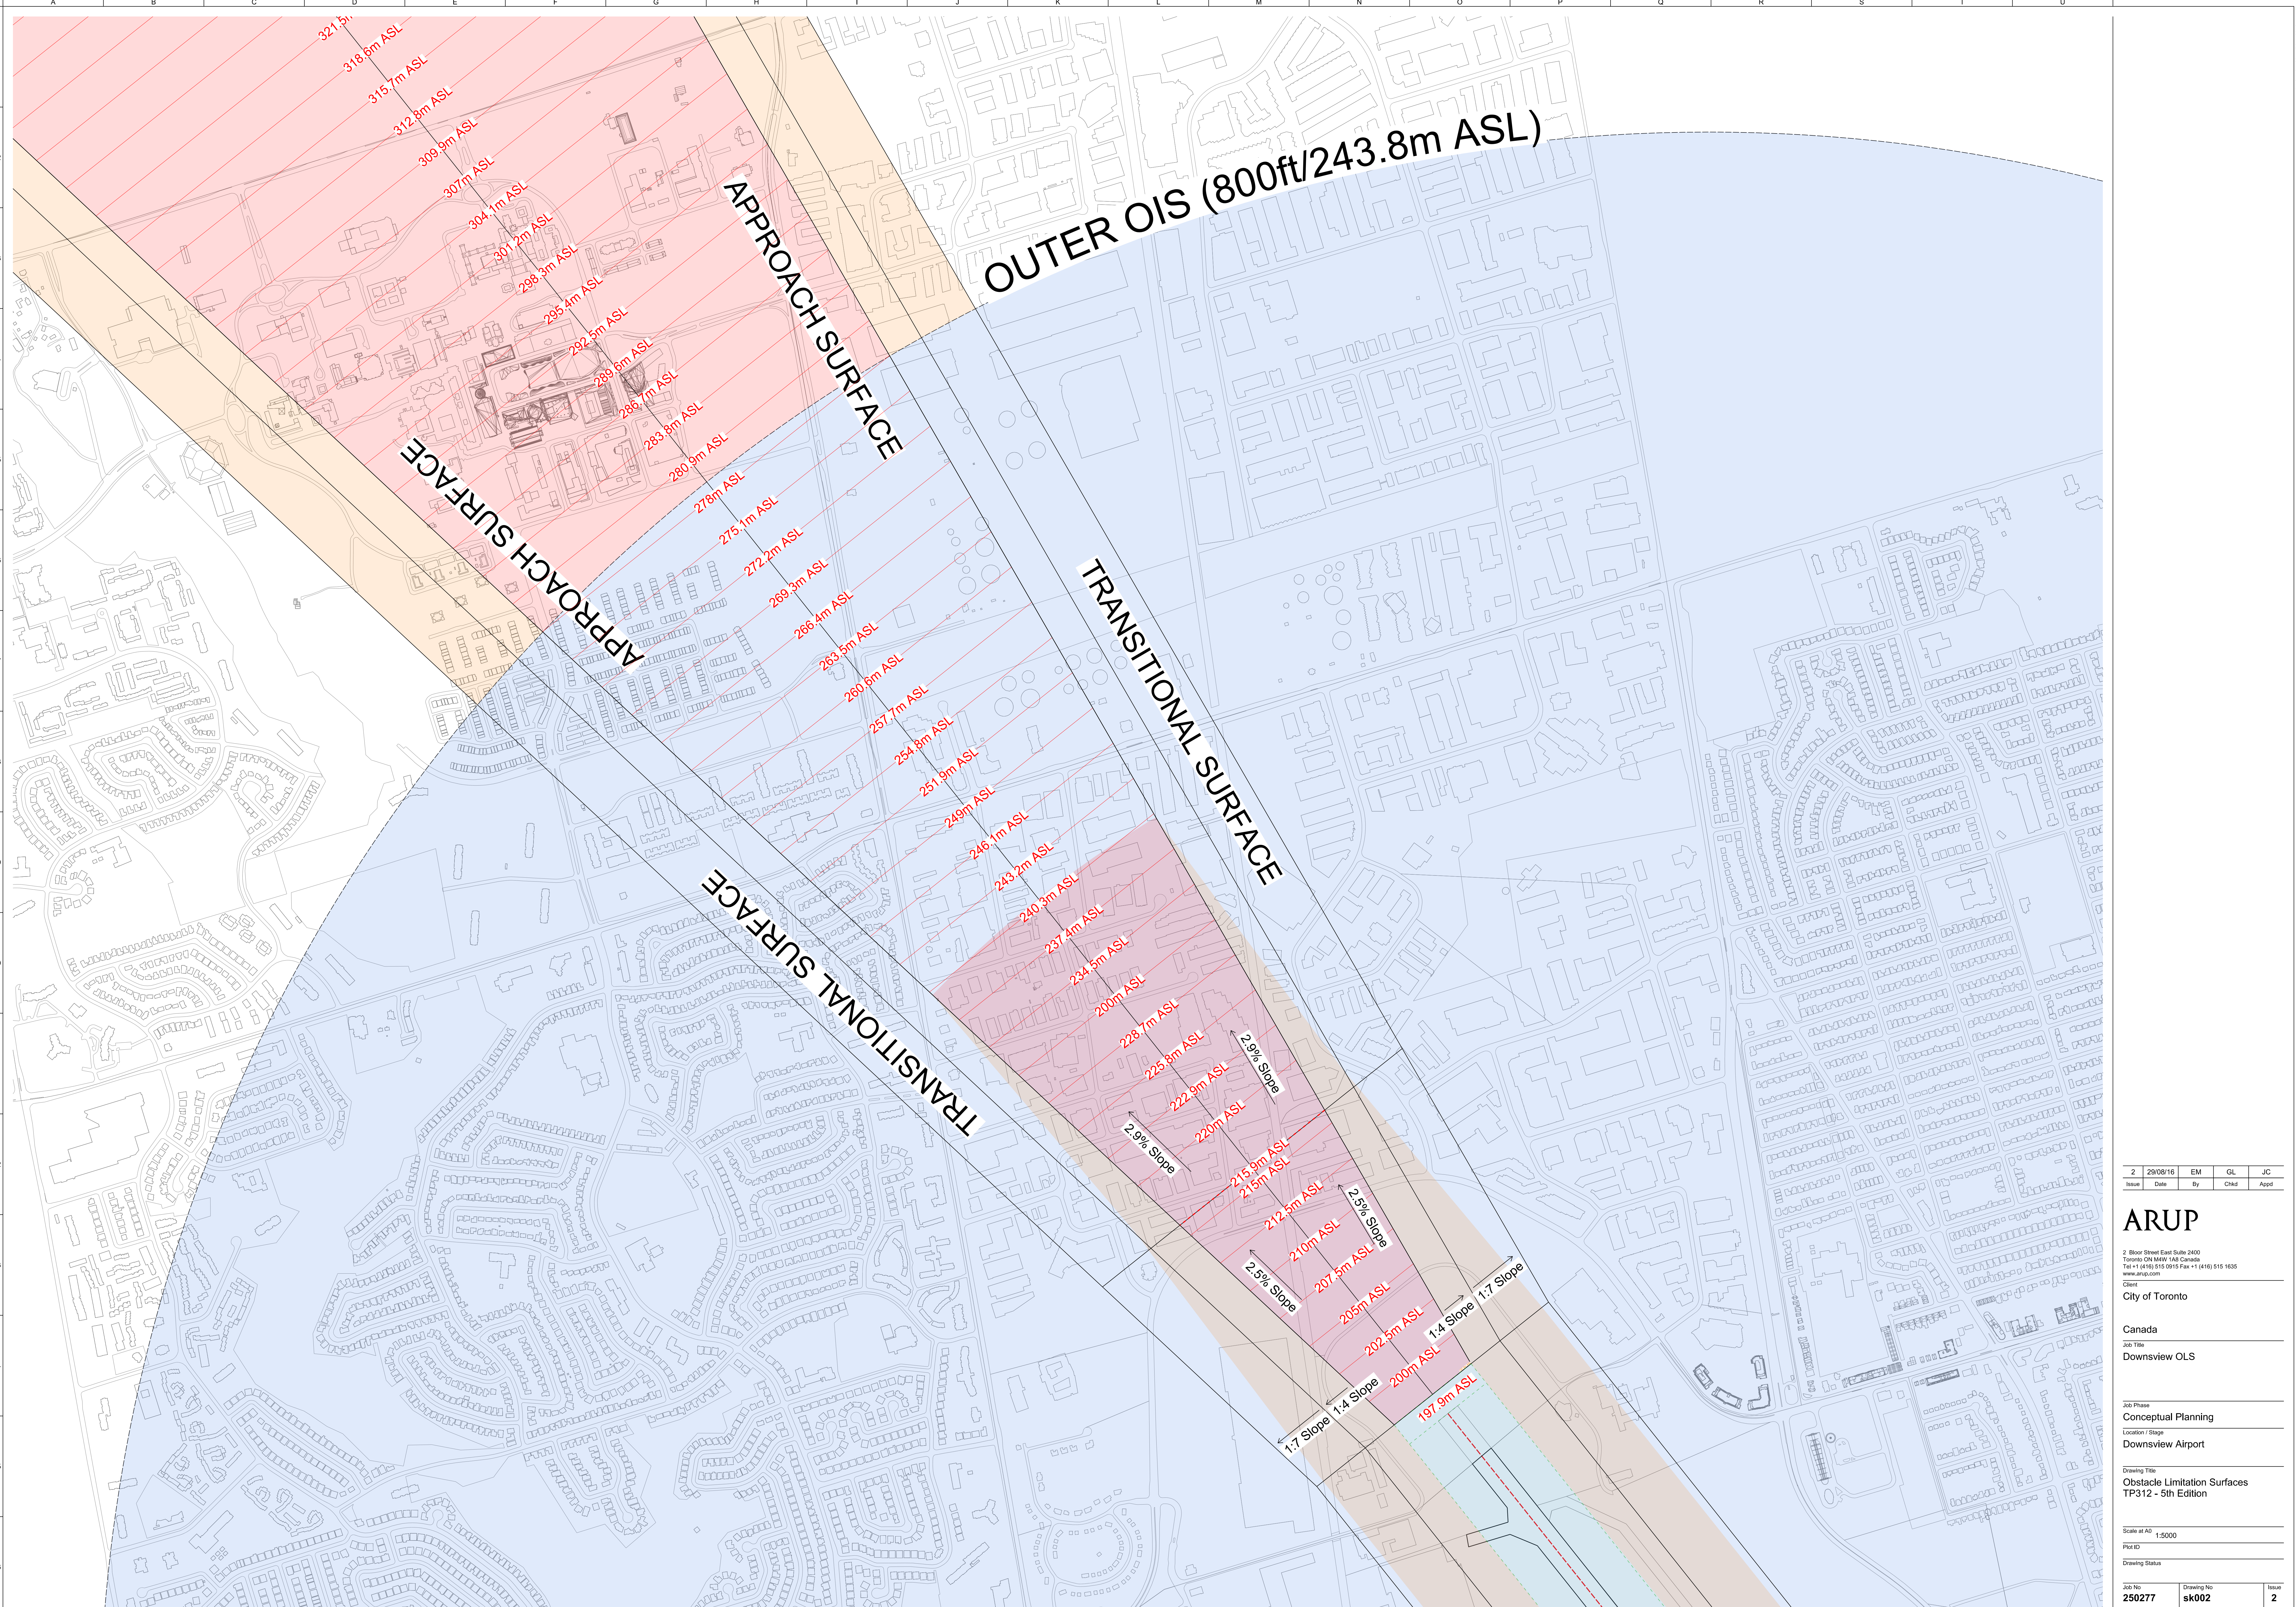

File: J:\TOR\25000025027-004 Internal Project Data\4-03 Drawings\4-03-21 Planning\sk002 - 2 - Downsview - OLS - Fifth Ed.dgn
Date: 10/22/2016 Time: 11:12:41 AM Plt Owner: jcd/plg

2	29/08/16	EM	GL	JC
Issue	Date	By	Chkd	Appd

ARUP

2 Bloor Street East Suite 2400
Toronto, ON M4W 1A5 Canada
Tel +1 (416) 515 0915 Fax +1 (416) 515 1635
www.arup.com

Client
City of Toronto

Canada

Job Title
Downsview OLS

Job Phase
Conceptual Planning
Location / Stage
Downsview Airport

Drawing Title
Obstacle Limitation Surfaces
TP312 - 5th Edition

Scale at A0
1:5000

Plot ID

Drawing Status

Job No
250277

Drawing No
sk002

Issue
2