


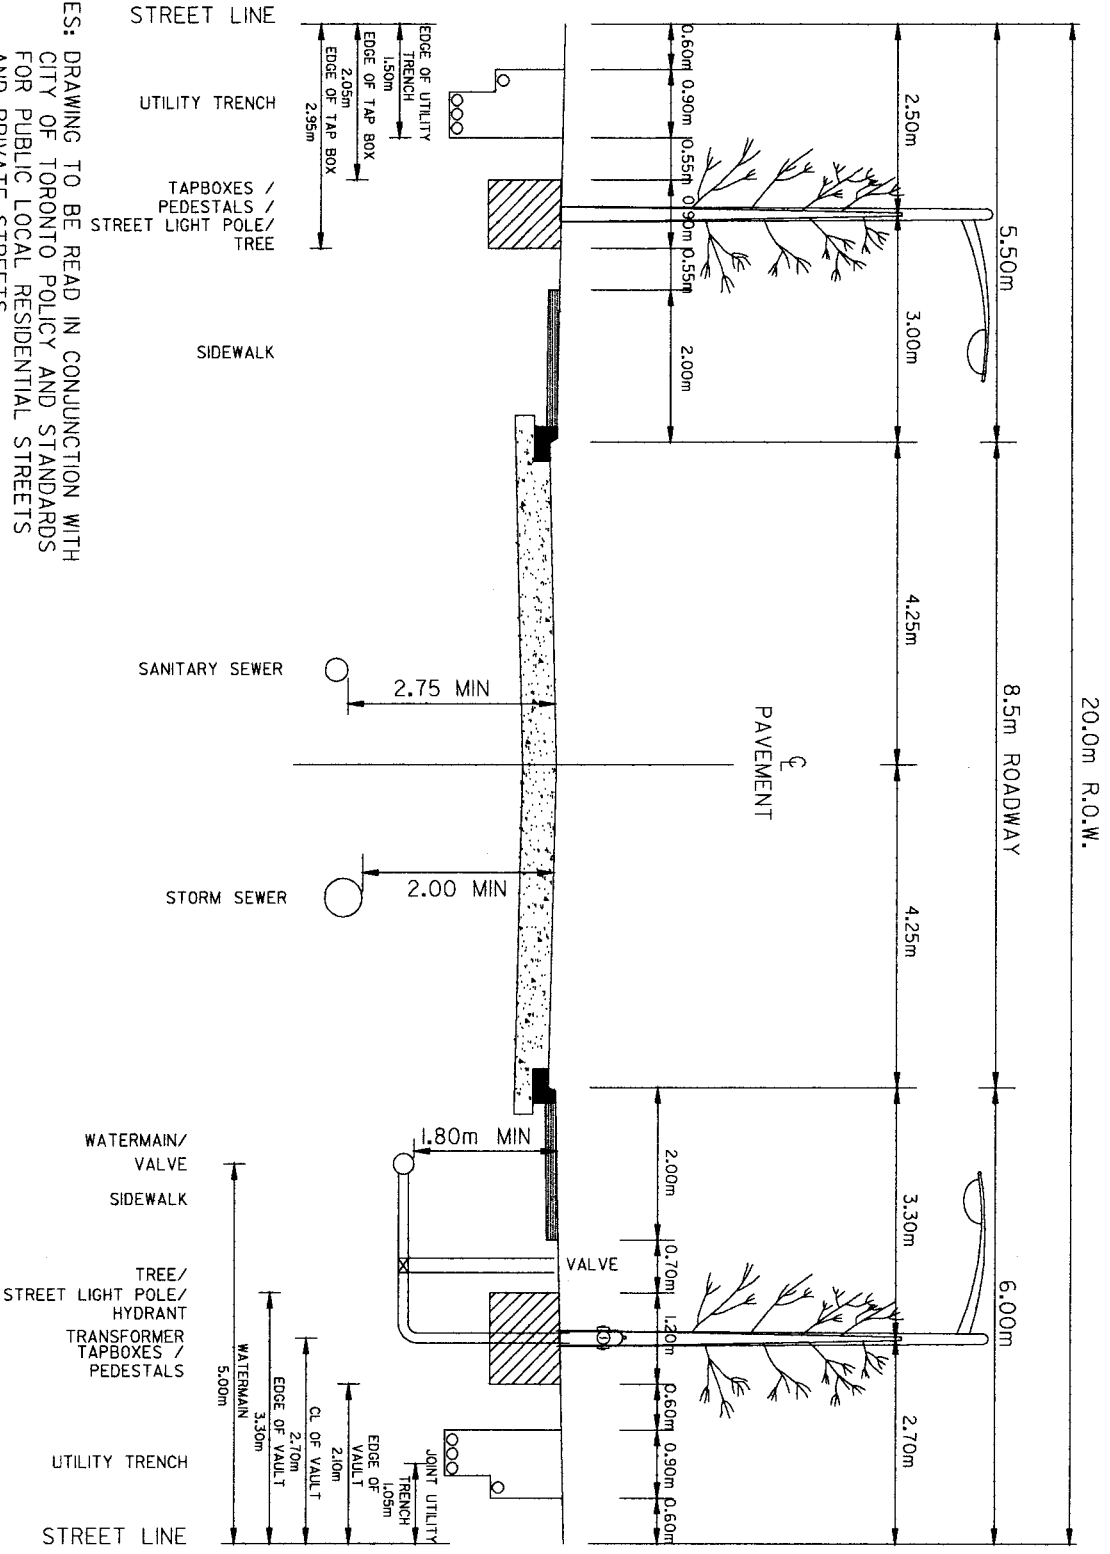

NOTES: DRAWING TO BE READ IN CONJUNCTION WITH CITY OF TORONTO POLICY AND STANDARDS FOR PUBLIC LOCAL RESIDENTIAL STREETS AND PRIVATE STREETS




SCALE: N.T.S.  
 DATE: NOVEMBER, 2005  
 DRAFTING:

MAJOR LOCAL RESIDENTIAL STREET - OPTION A  
 20.0 m R.O.W.  
 8.5 m PAVEMENT

DRAWING NUMBER: DIPS - 1A  
 SHEET: 1



NOTES: DRAWING TO BE READ IN CONJUNCTION WITH CITY OF TORONTO POLICY AND STANDARDS FOR PUBLIC LOCAL RESIDENTIAL STREETS AND PRIVATE STREETS

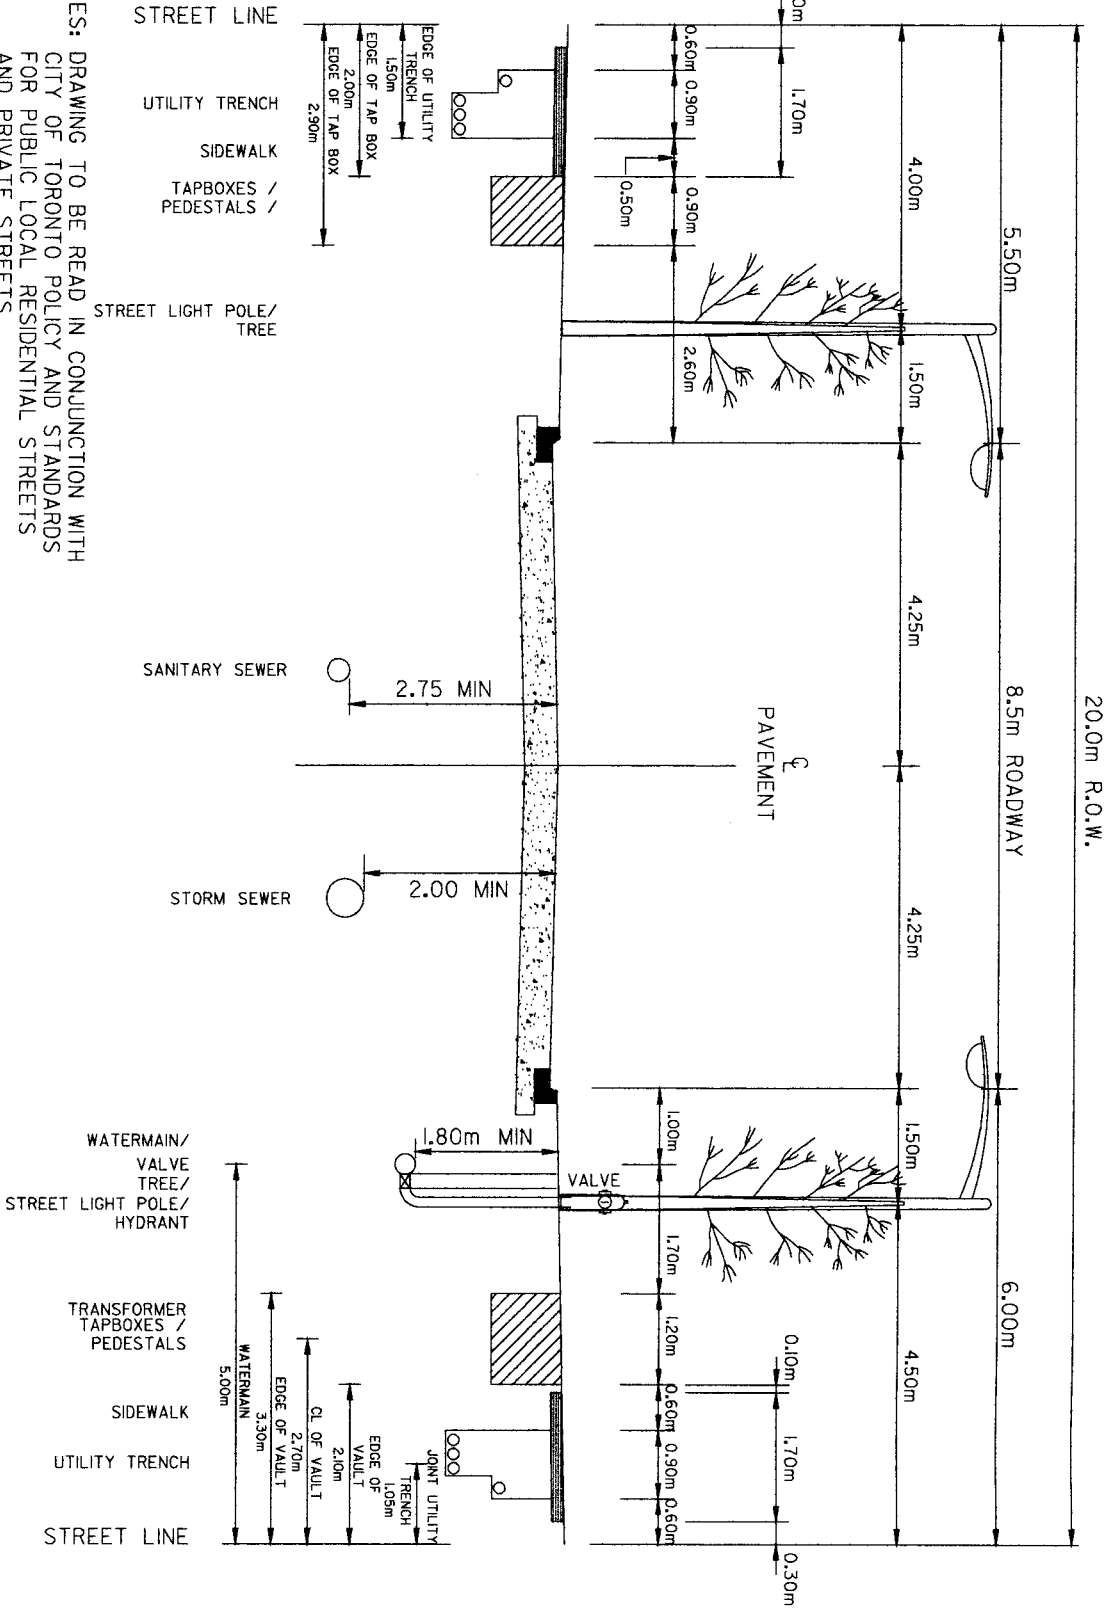


SCALE: N.T.S.  
 DATE: NOVEMBER, 2005  
 DRAFTING:

MAJOR LOCAL RESIDENTIAL STREET - OPTION B  
 20.0 m R.O.W.  
 8.5 m PAVEMENT

DRAWING NUMBER: DIPS - 1B  
 SHEET: 1



NOTES: DRAWING TO BE READ IN CONJUNCTION WITH CITY OF TORONTO POLICY AND STANDARDS FOR PUBLIC LOCAL RESIDENTIAL STREETS AND PRIVATE STREETS

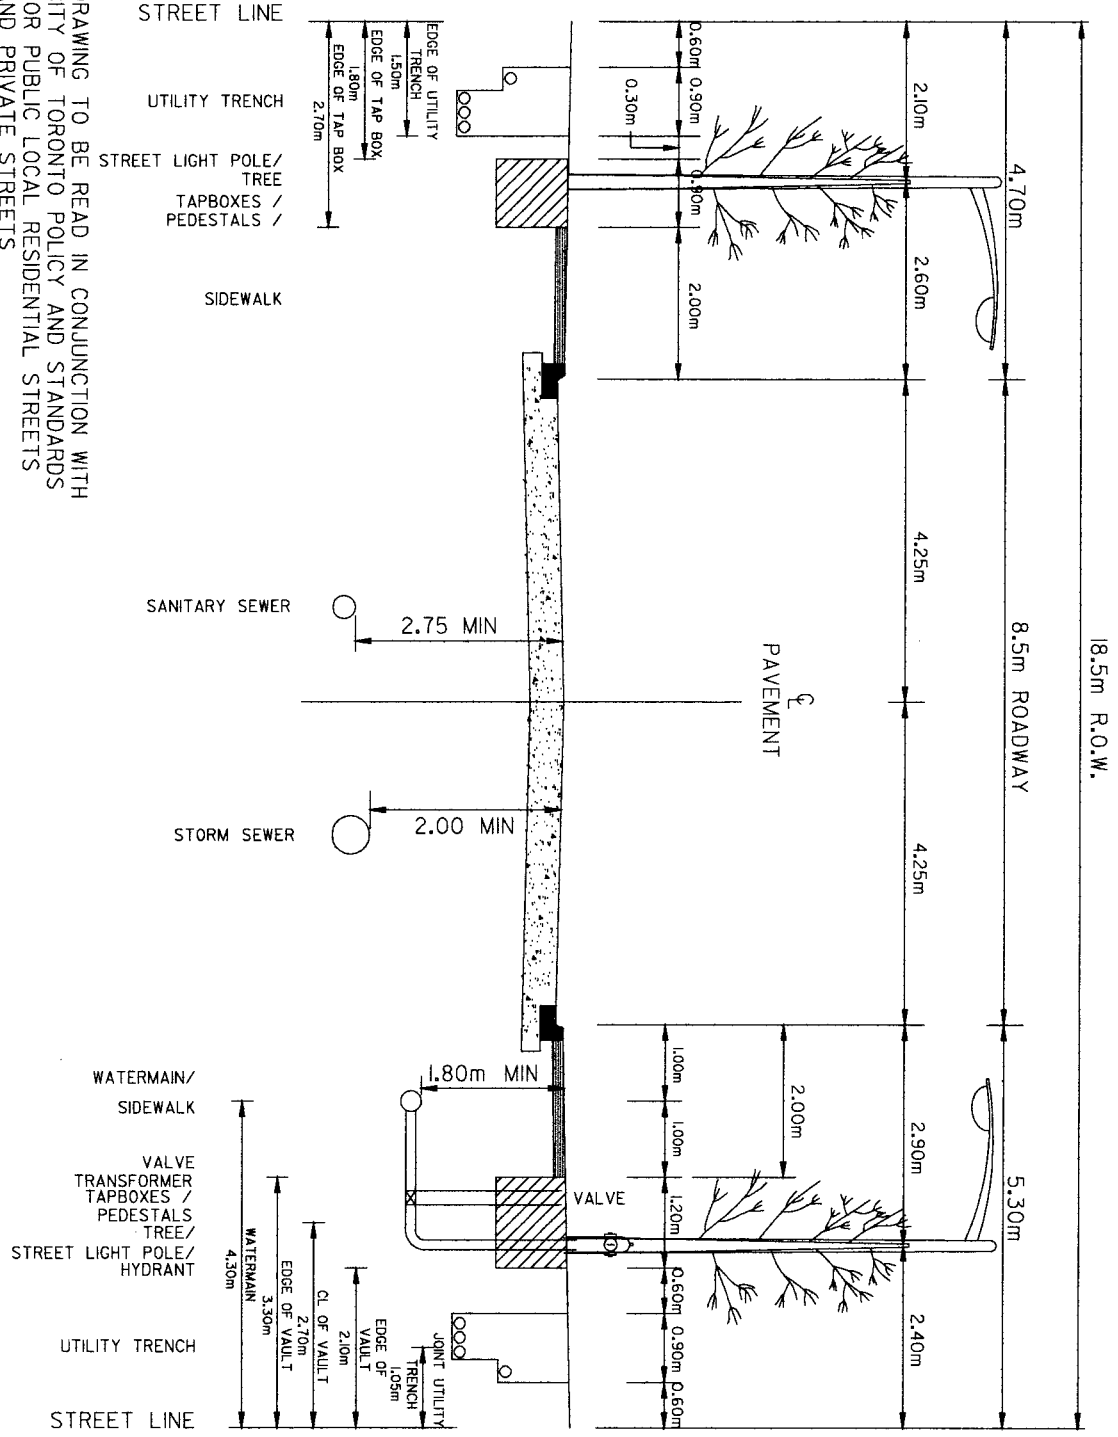


SCALE:	N.T.S.
DATE:	NOVEMBER, 2005
DRAFTING:	

**INTERMEDIATE LOCAL RESIDENTIAL STREET - OPTION A**  
 18.5 m R.O.W.  
 8.5 m PAVEMENT

DRAWING NUMBER:	DIPS - 2A
SHEET:	1



NOTES: DRAWING TO BE READ IN CONJUNCTION WITH  
CITY OF TORONTO POLICY AND STANDARDS  
FOR PUBLIC LOCAL RESIDENTIAL STREETS  
AND PRIVATE STREETS

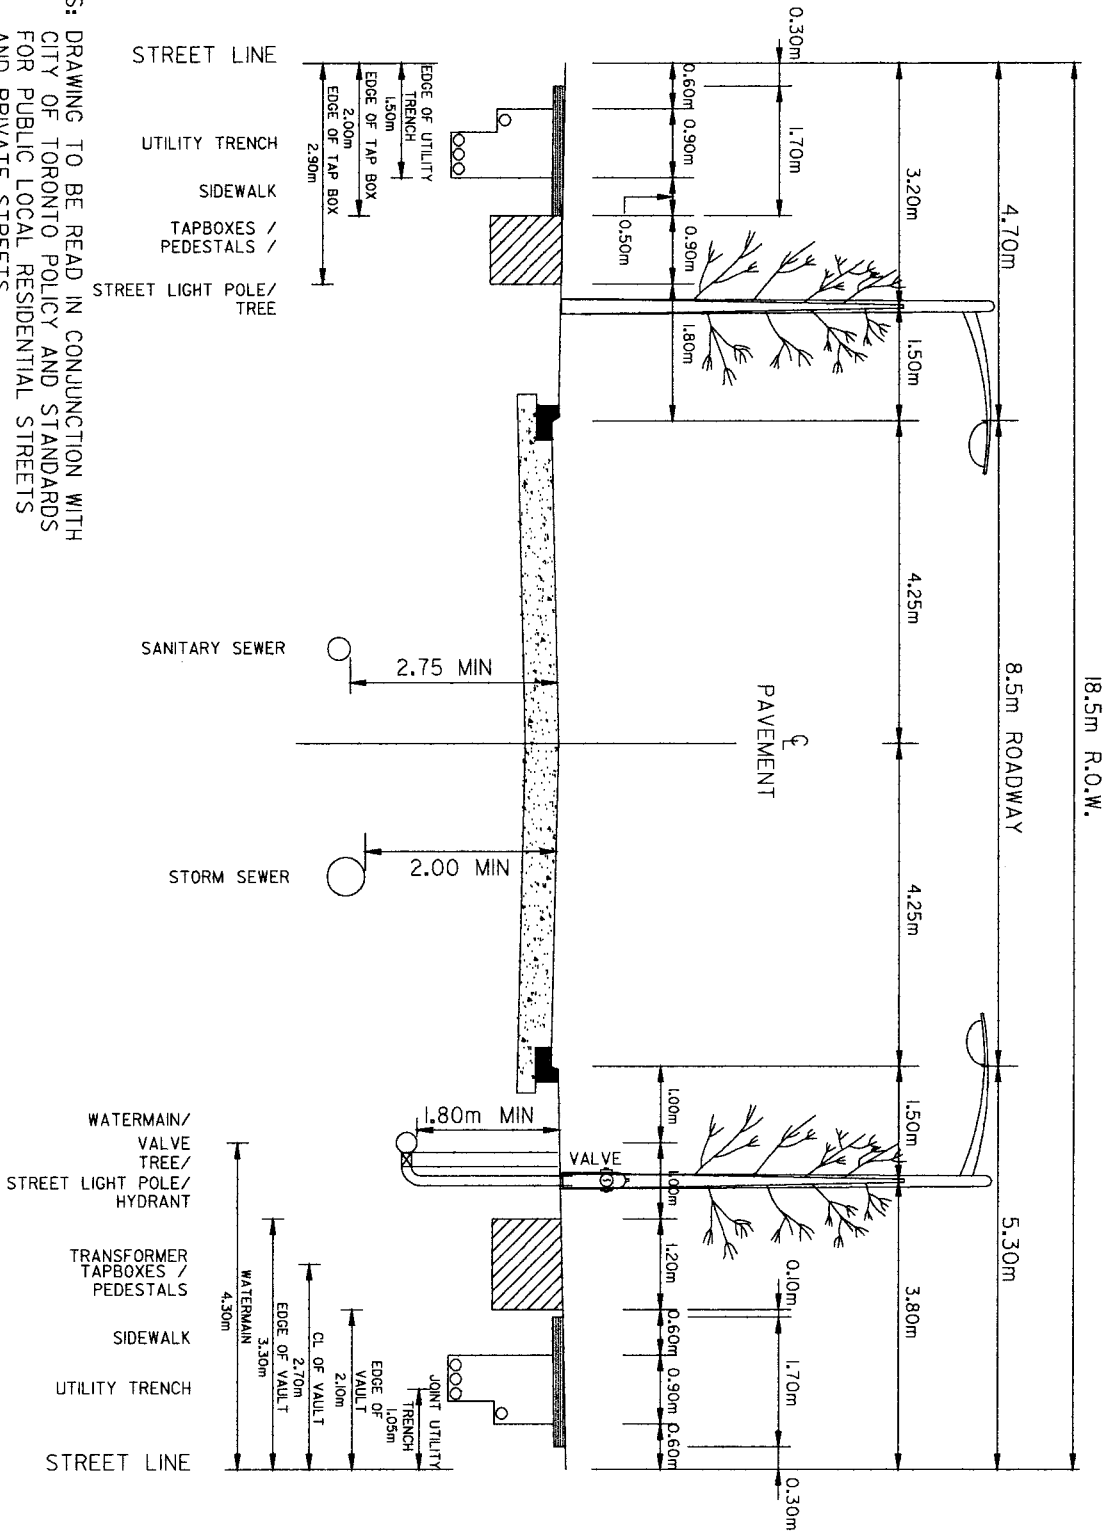

SCALE:

N.T.S.

DATE:

NOVEMBER, 2005

DRAFTING:

INTERMEDIATE LOCAL RESIDENTIAL STREET - OPTION B

18.5 m R.O.W.  
8.5 m PAVEMENT

DRAWING NUMBER:


DIPS - 2B

SHEET:

1



NOTES: DRAWING TO BE READ IN CONJUNCTION WITH  
CITY OF TORONTO POLICY AND STANDARDS  
FOR PUBLIC LOCAL RESIDENTIAL STREETS  
AND PRIVATE STREETS

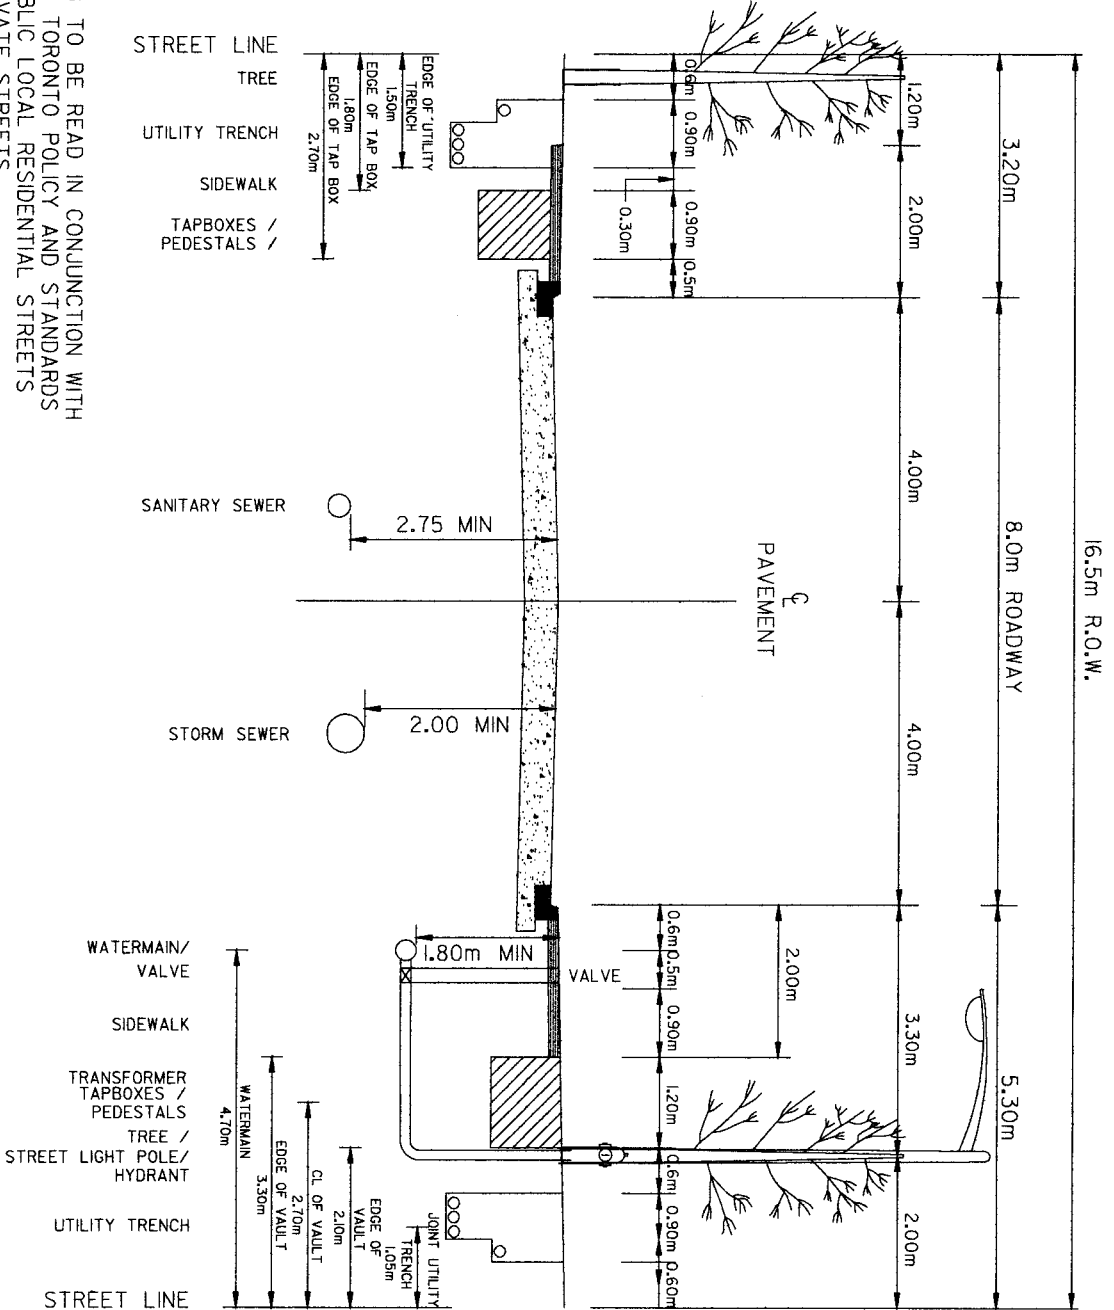

SCALE:

N.T.S.

DATE:

NOVEMBER, 2005

DRAFTING:

MINOR LOCAL RESIDENTIAL STREET - OPTION A

16.5 m R.O.W.

8.0 m PAVEMENT

DRAWING NUMBER:


DIPS - 3A

SHEET:

1



NOTES: DRAWING TO BE READ IN CONJUNCTION WITH  
CITY OF TORONTO POLICY AND STANDARDS  
FOR PUBLIC LOCAL RESIDENTIAL STREETS  
AND PRIVATE STREETS

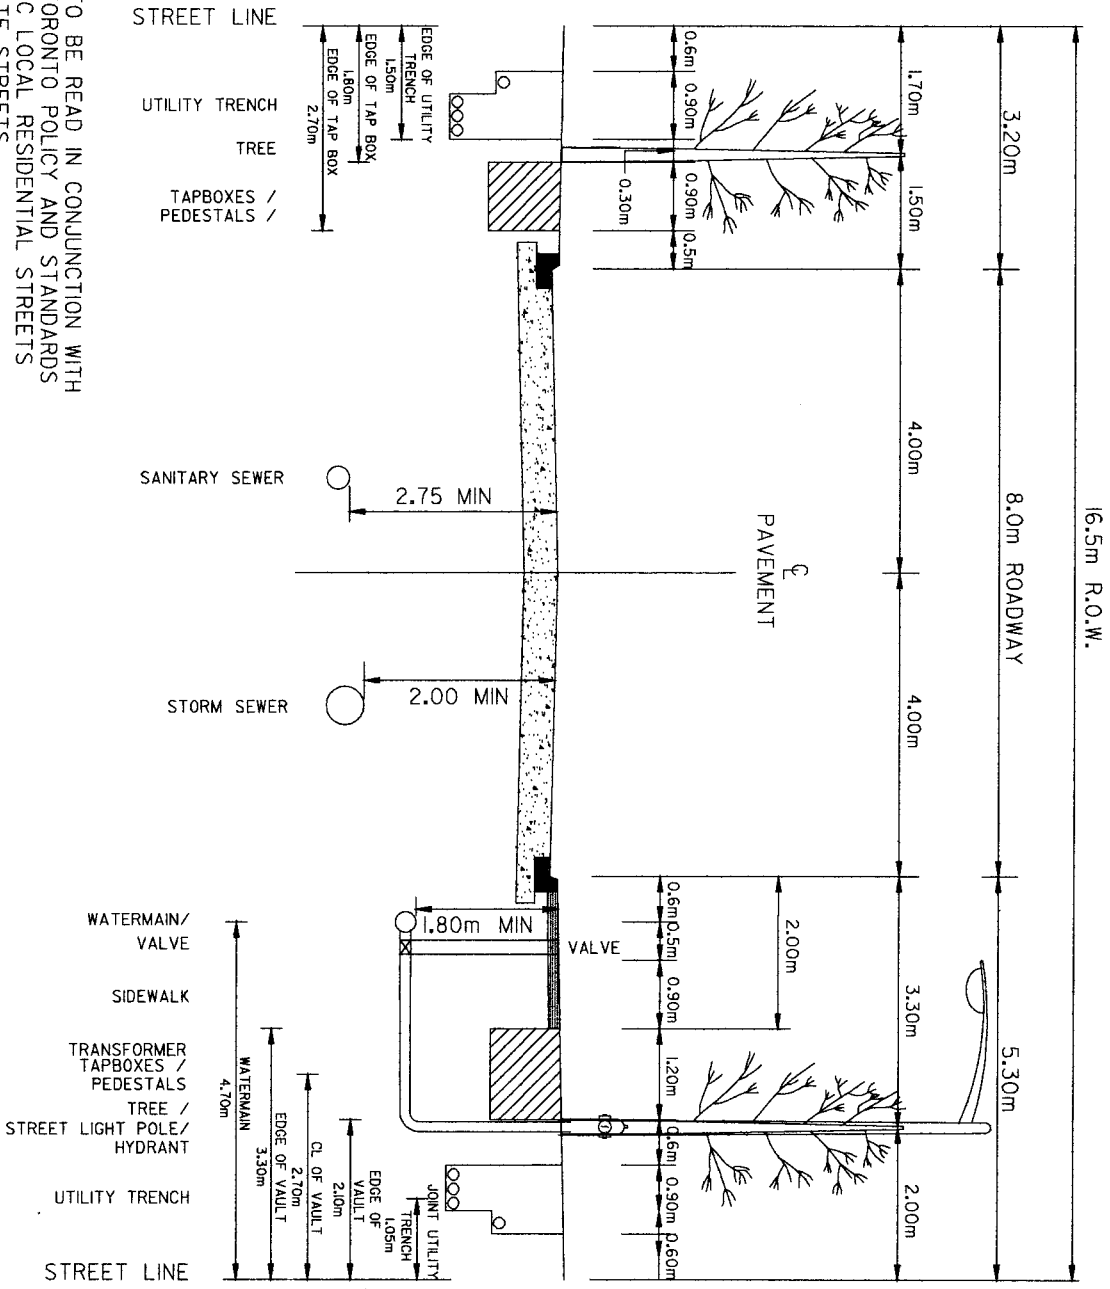


SCALE:	N.T.S.
DATE:	NOVEMBER, 2005
DRAFTING:	

**MINOR LOCAL RESIDENTIAL STREET - OPTION B**  
16.5 m R.O.W.  
8.0 m PAVEMENT

DRAWING NUMBER:	DIPS - 3B
SHEET:	1



NOTES: DRAWING TO BE READ IN CONJUNCTION WITH  
CITY OF TORONTO POLICY AND STANDARDS  
FOR PUBLIC LOCAL RESIDENTIAL STREETS  
AND PRIVATE STREETS

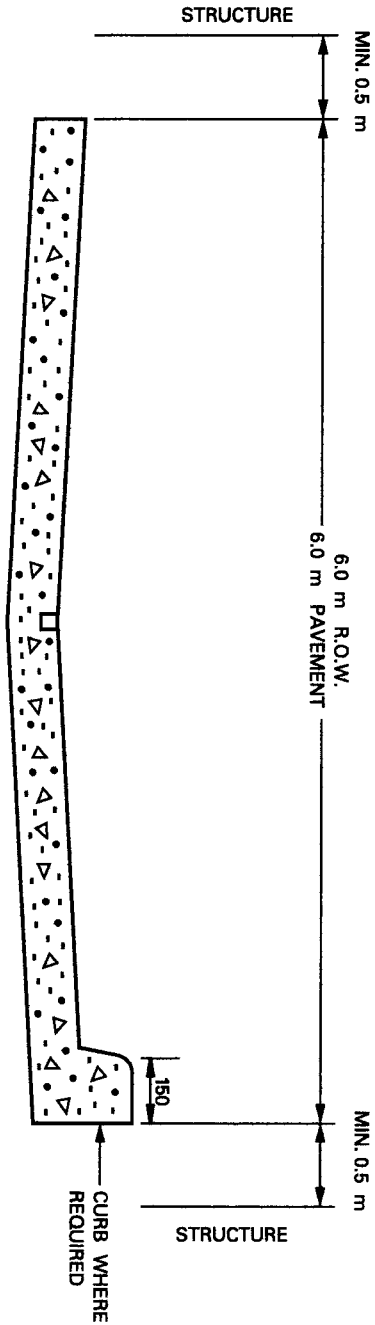

SCALE:  
DATE:  
DRAFTING:

N.T.S.

NOVEMBER, 2005

REAR LANE  
6.0 m R.O.W.  
6.0 m PAVEMENT

DRAWING NUMBER:


DIPS - 4

SHEET:

1




NOTES: DRAWING TO BE READ IN CONJUNCTION WITH  
CITY OF TORONTO POLICY AND STANDARDS  
FOR PUBLIC LOCAL RESIDENTIAL STREETS  
AND PRIVATE STREETS

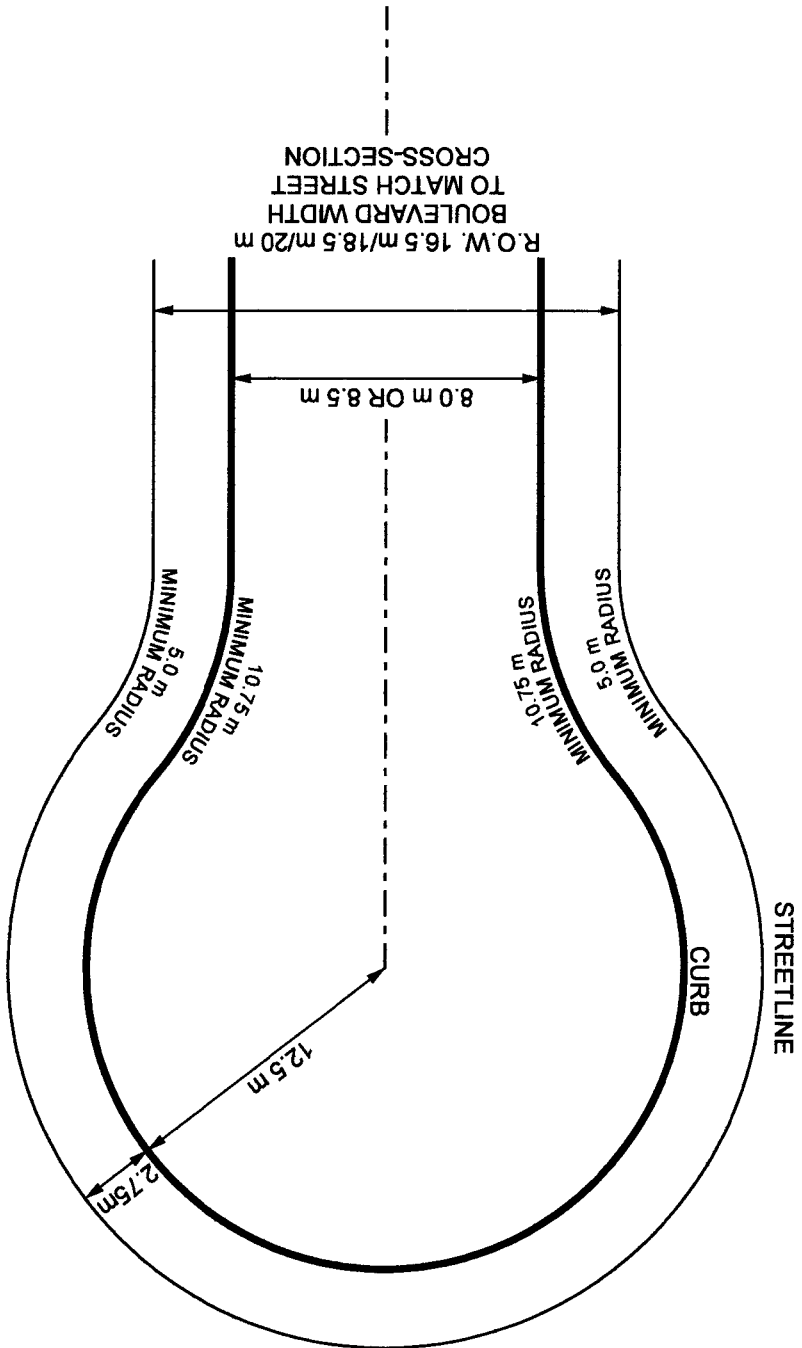

TURNING CIRCLE FOR LOCAL RESIDENTIAL STREETS

SCALE:	N.T.S.	DRAWING NUMBER:	DIPS - 5
DATE:	NOVEMBER, 2005	SHEET:	1
DRAFTING:			



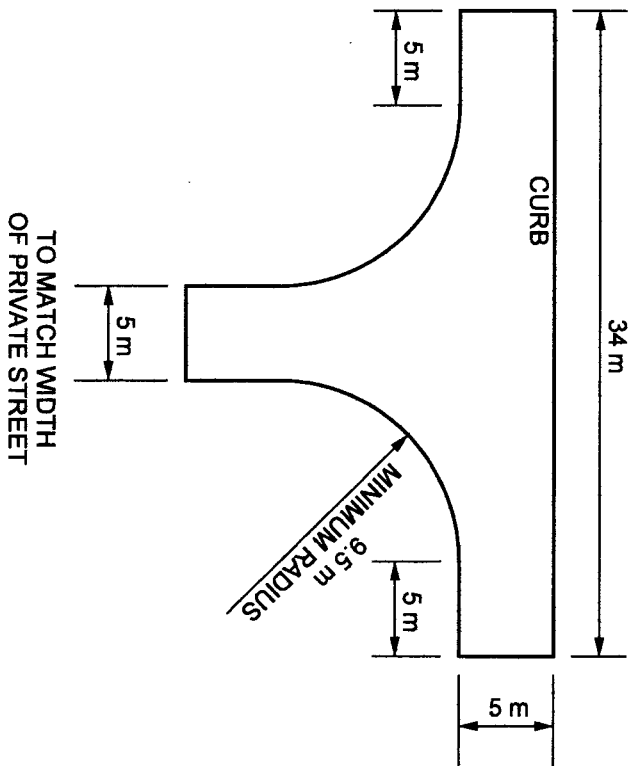

NOTES: DRAWING TO BE READ IN CONJUNCTION WITH  
 CITY OF TORONTO POLICY AND STANDARDS  
 FOR PUBLIC LOCAL RESIDENTIAL STREETS  
 AND PRIVATE STREETS



SCALE:

N.T.S.

DATE:

NOVEMBER, 2005

DRAFTING:


HAMMERHEAD FOR PRIVATE STREETS

DRAWING NUMBER:


DIPS - 6

SHEET:

1

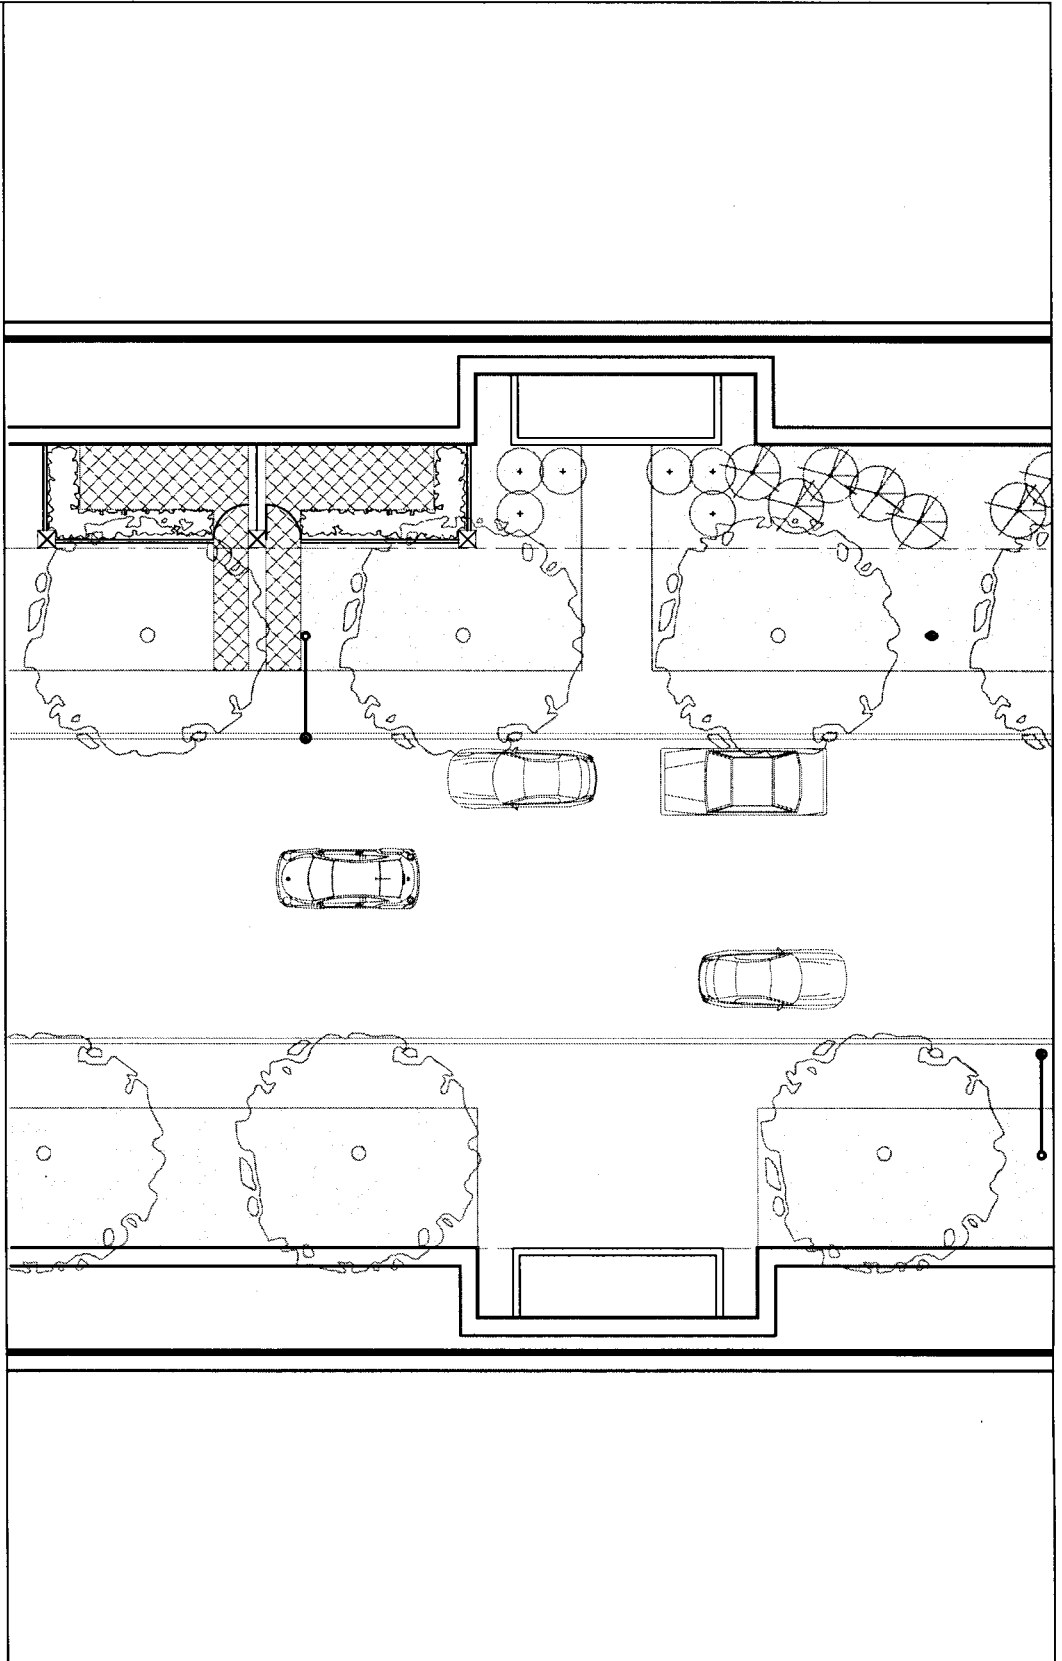

SCALE:	N.T.S.	MAJOR LOCAL RESIDENTIAL STREET 20.0 m R.O.W. 8.5 m PAVEMENT	DRAWING NUMBER:
DATE:	NOVEMBER, 2005		UD-DIPS-1A (P)
DRAFTING:			SHEET: 1

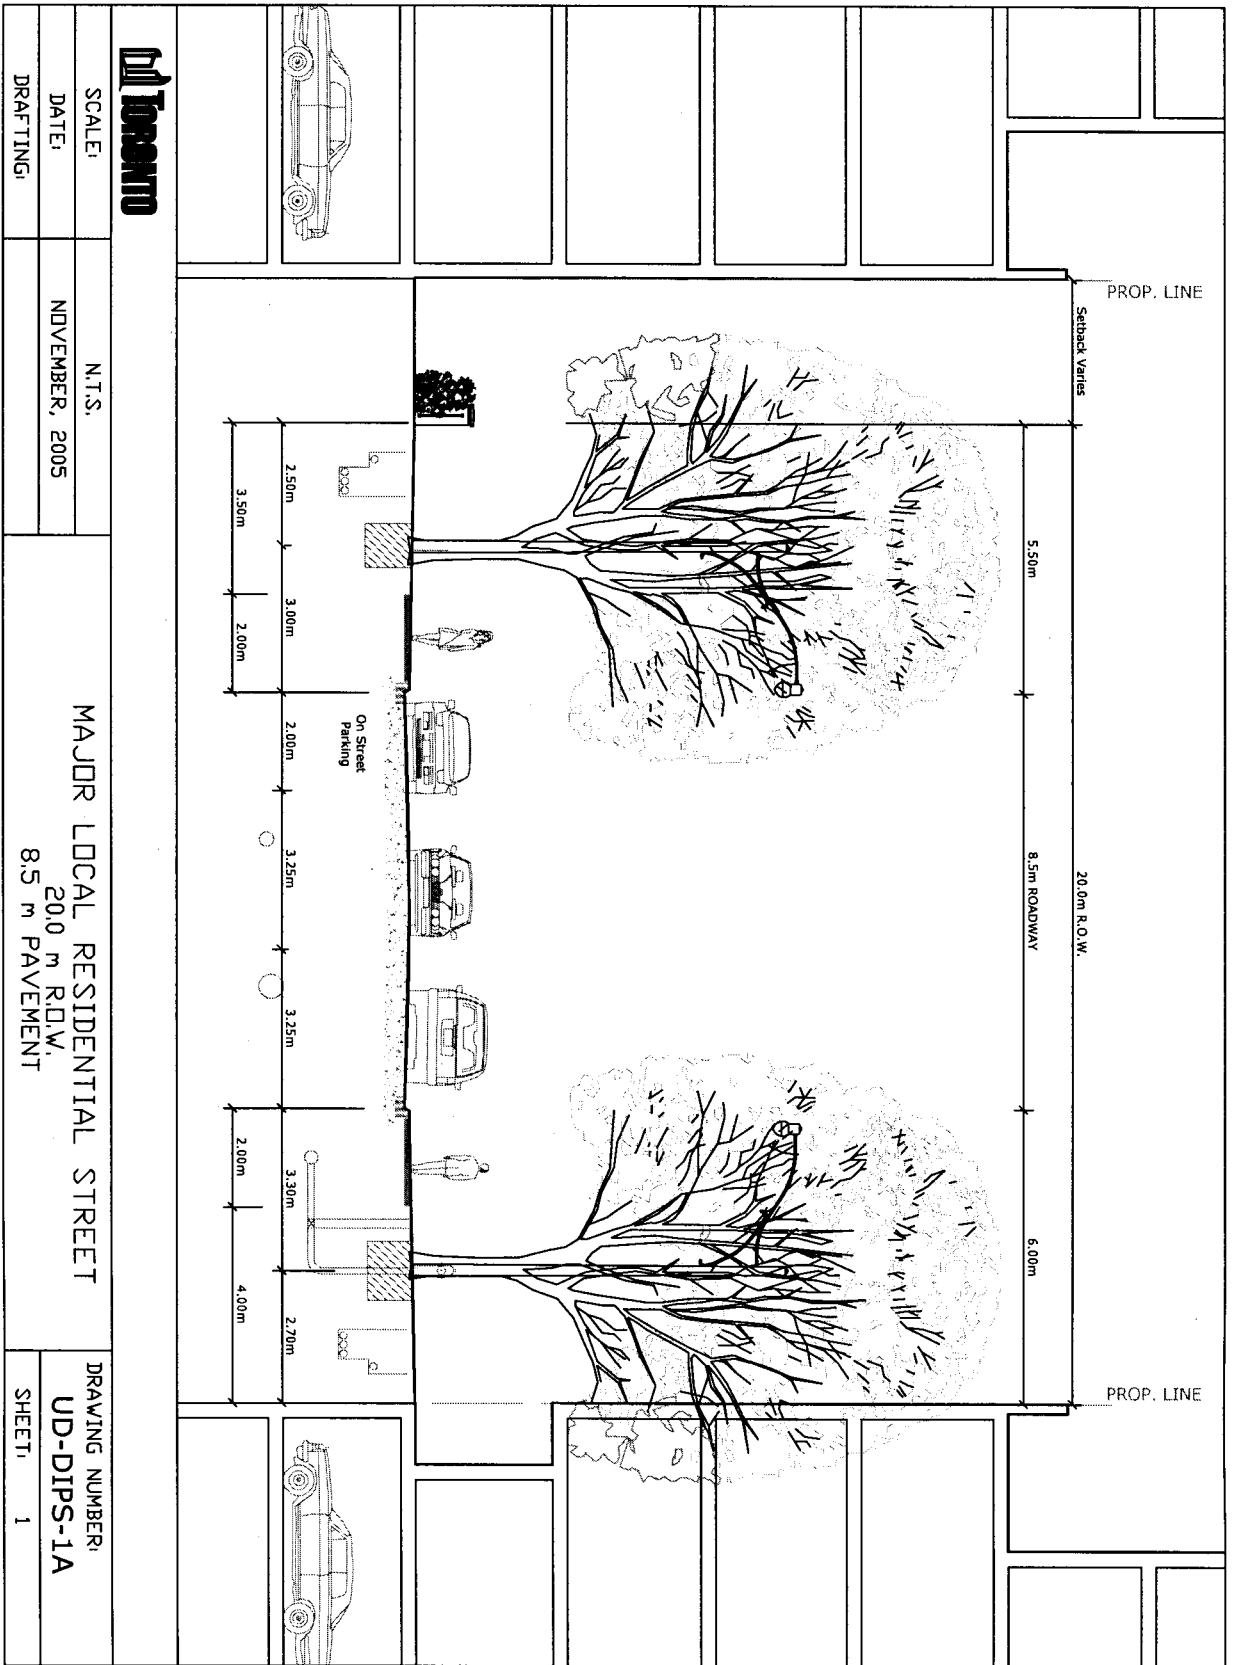


**City of Toronto**


SCALE: N.T.S.  
 DATE: NOVEMBER, 2005  
 DRAFTING:

MAJOR LOCAL RESIDENTIAL STREET  
 20.0 m R.O.W.  
 8.5 m PAVEMENT

DRAWING NUMBER:  
 UD-DIPS-1A  
 SHEET: 1

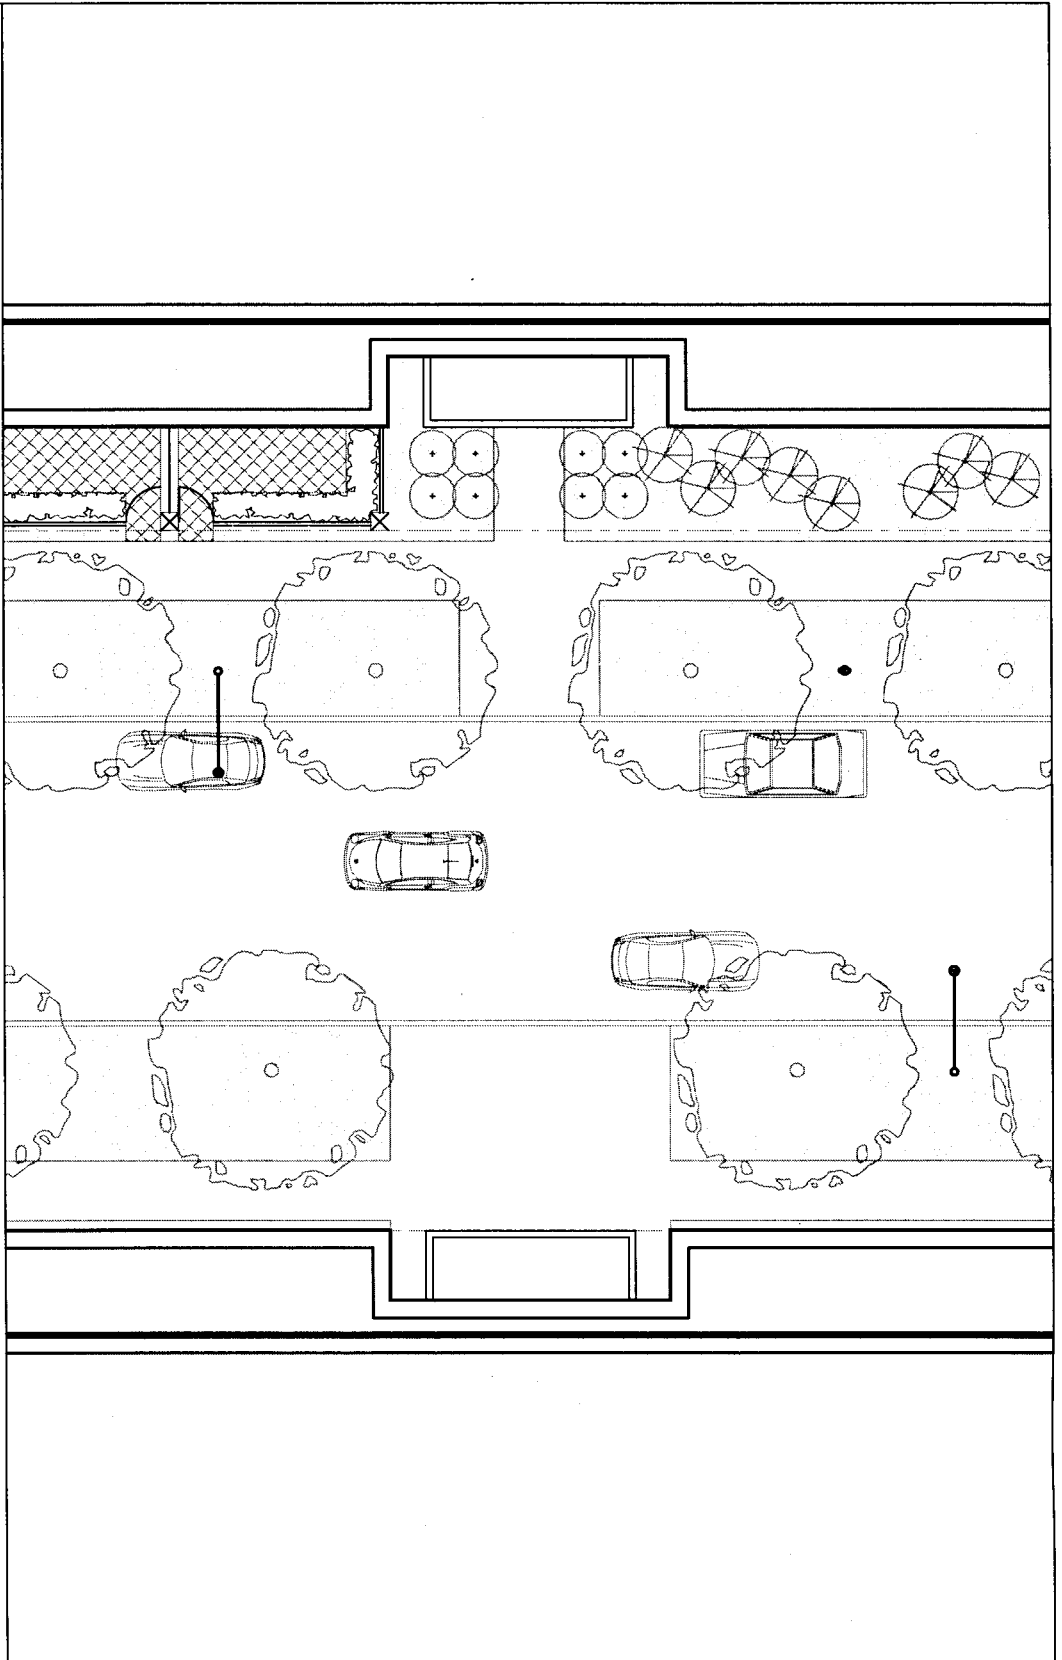

SCALE:	N.T.S.	MAJOR LOCAL RESIDENTIAL STREET 20.0 m R.O.W. 8.5 m PAVEMENT	DRAWING NUMBER:
DATE:	NOVEMBER, 2005		UD-DIPS-1B (P)
DRAFTING:			SHEET: 1









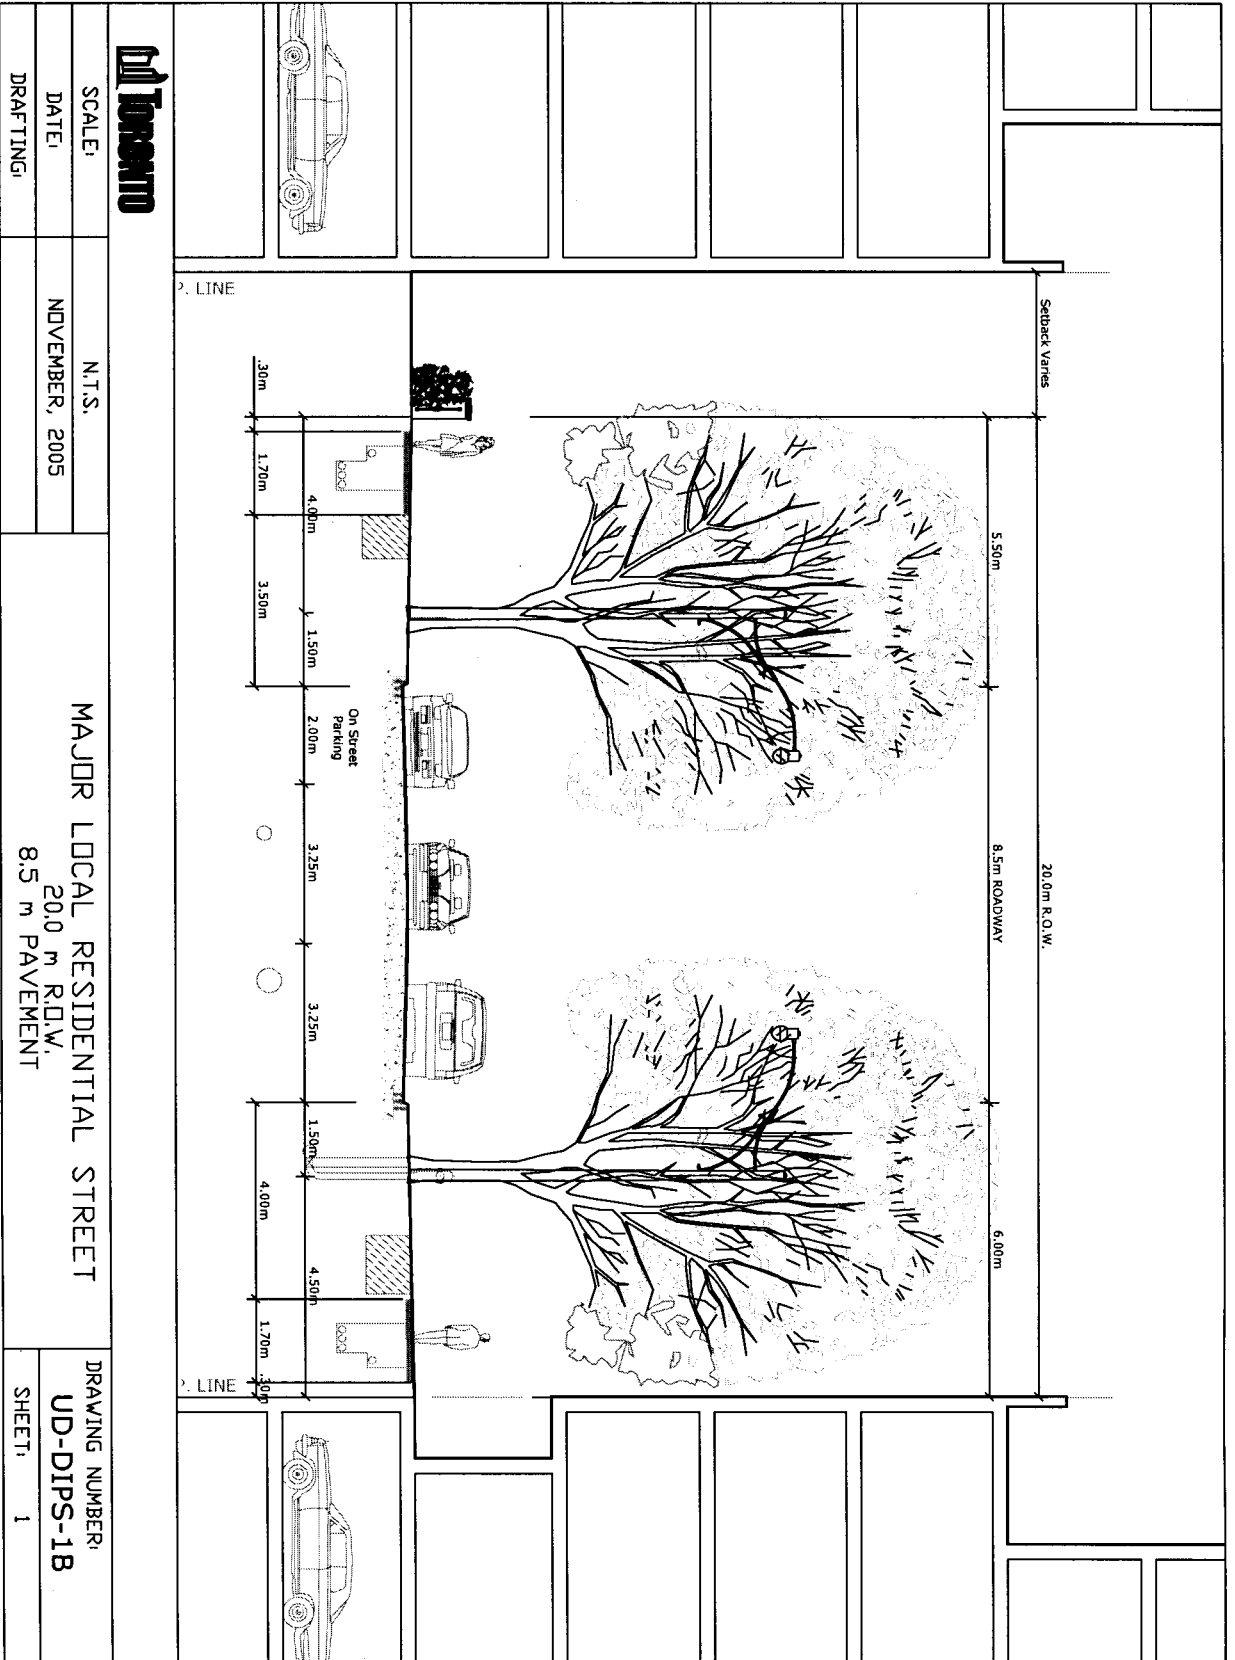



SCALE:  
DATE:  
DRAFTING:

N.T.S.  
NOVEMBER, 2005

MAJOR LOCAL RESIDENTIAL STREET  
20.0 m R.O.W.  
8.5 m PAVEMENT


DRAWING NUMBER:  
UD-DIPS-1B  
SHEET: 1

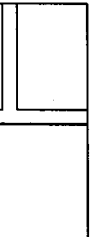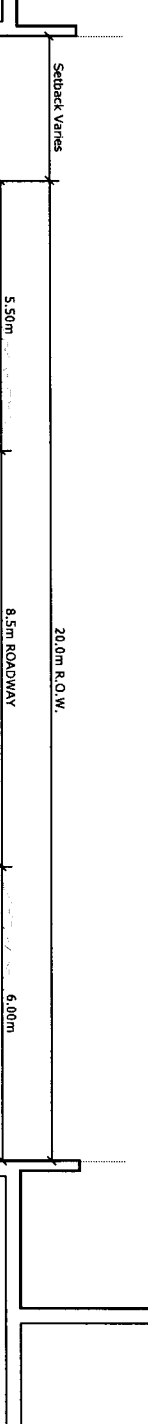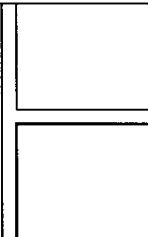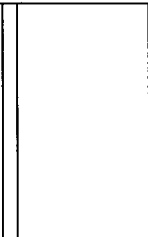  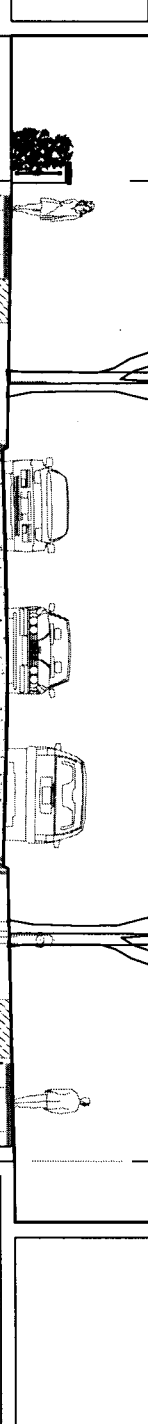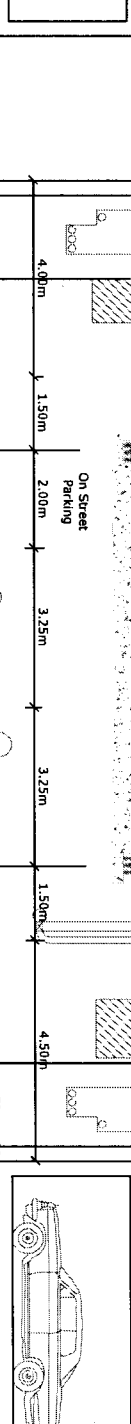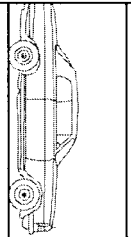

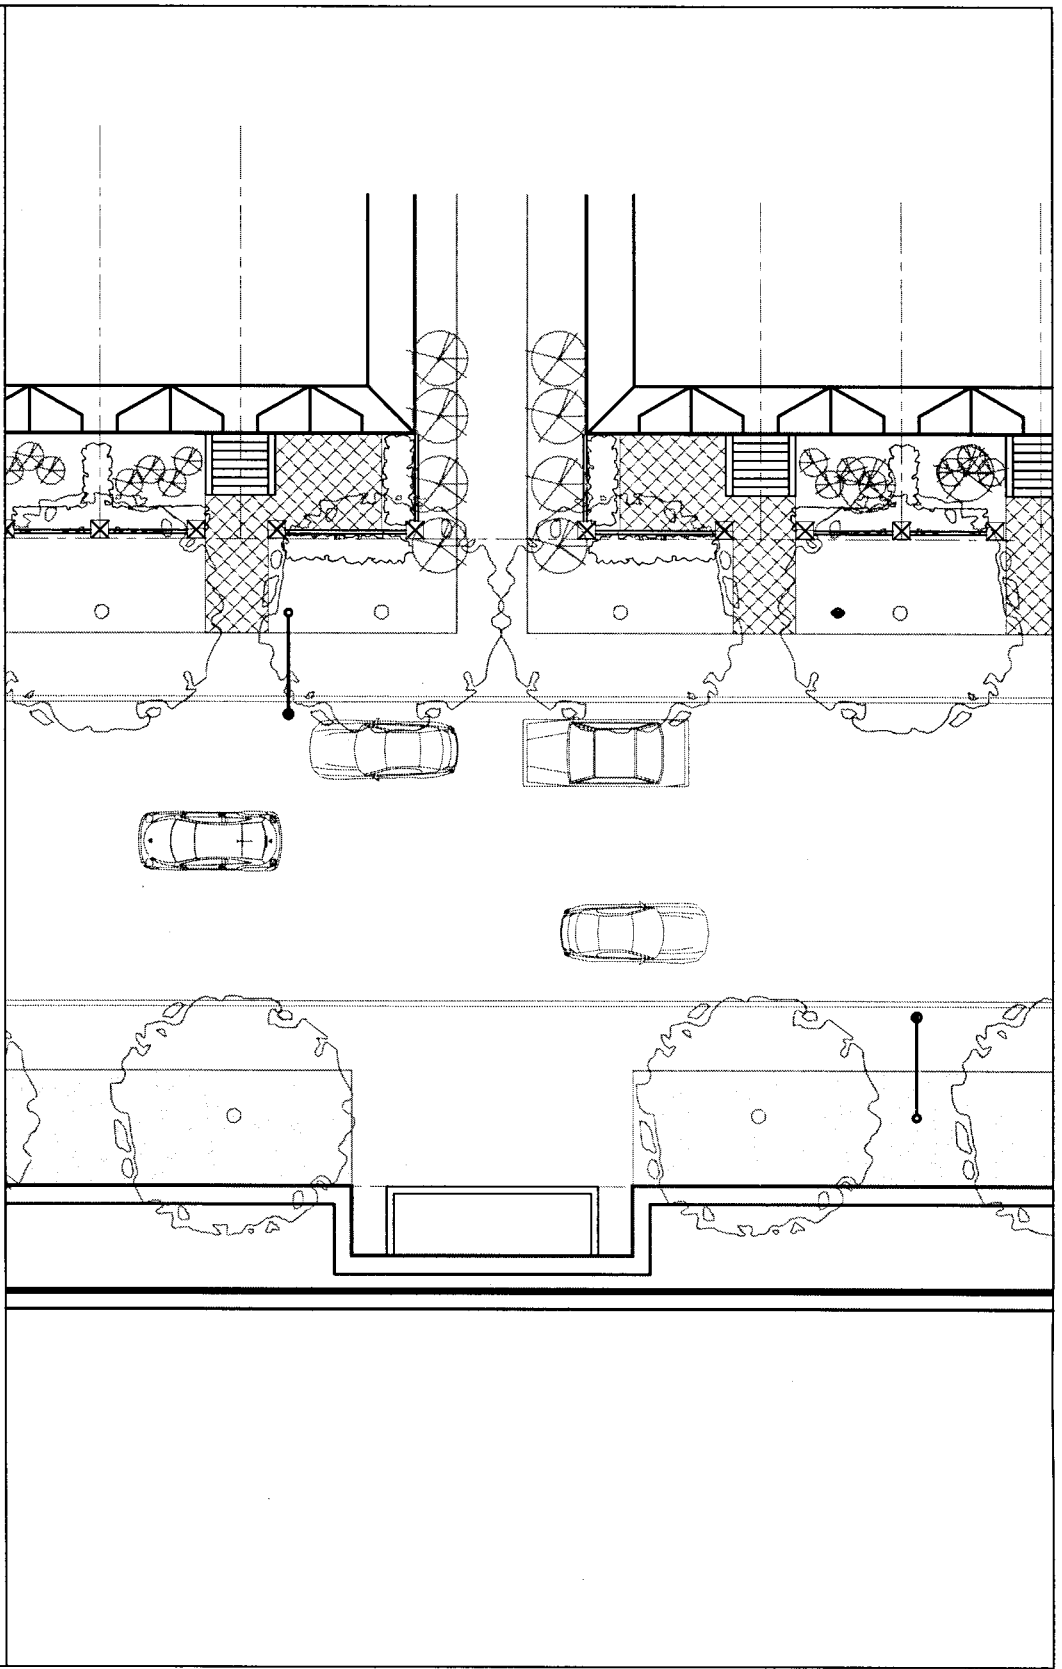

**City Toronto**


SCALE:	N.T.S.	INTERMEDIATE LOCAL RESIDENTIAL STREET 18.5 m R.O.W. 8.5 m PAVEMENT	DRAWING NUMBER:
DATE:	NOVEMBER, 2005		UD-DIPS-2A (P)
DRAFTING:			SHEET: 1

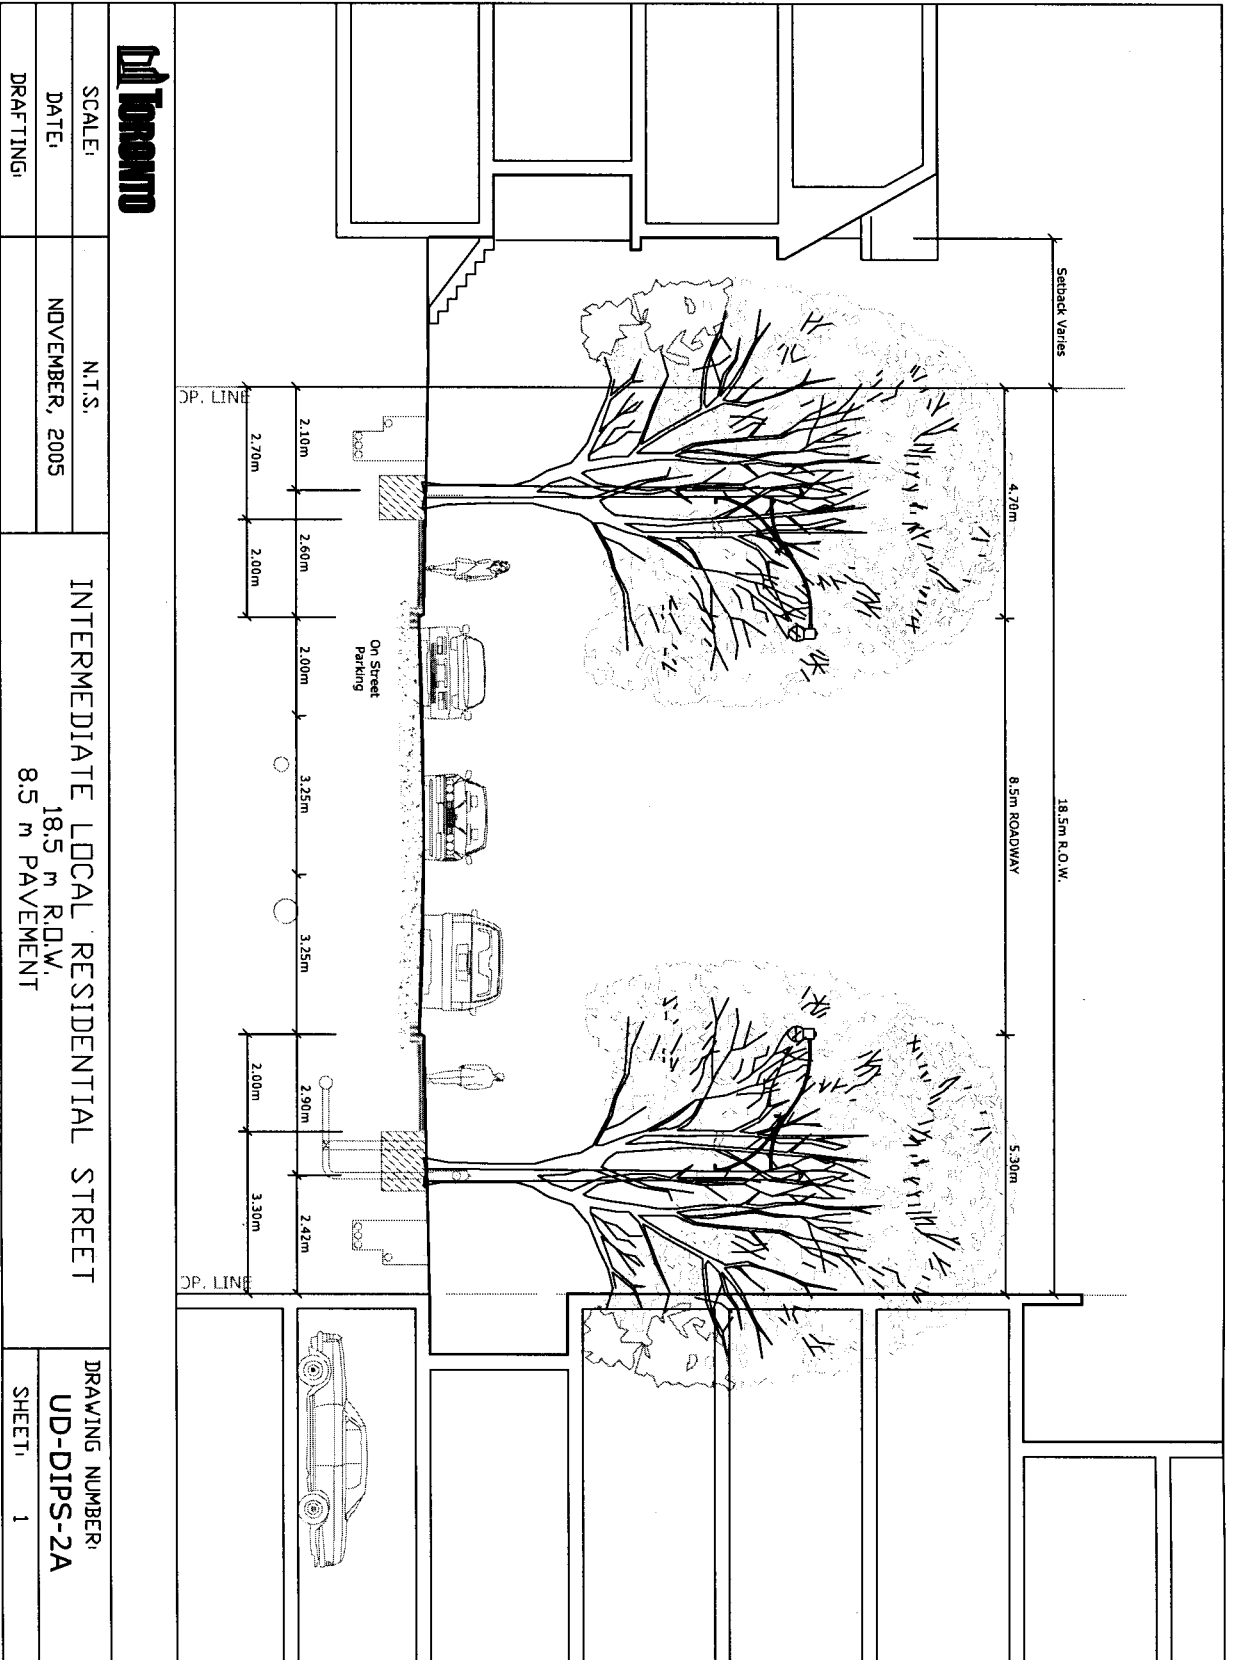

SCALE:	N.T.S.
DATE:	NOVEMBER, 2005
DRAFTING:	

INTERMEDIATE LOCAL RESIDENTIAL STREET  
 18.5 m R.O.W.  
 8.5 m PAVEMENT


DRAWING NUMBER:	UD-DIPS-2A
SHEET:	1

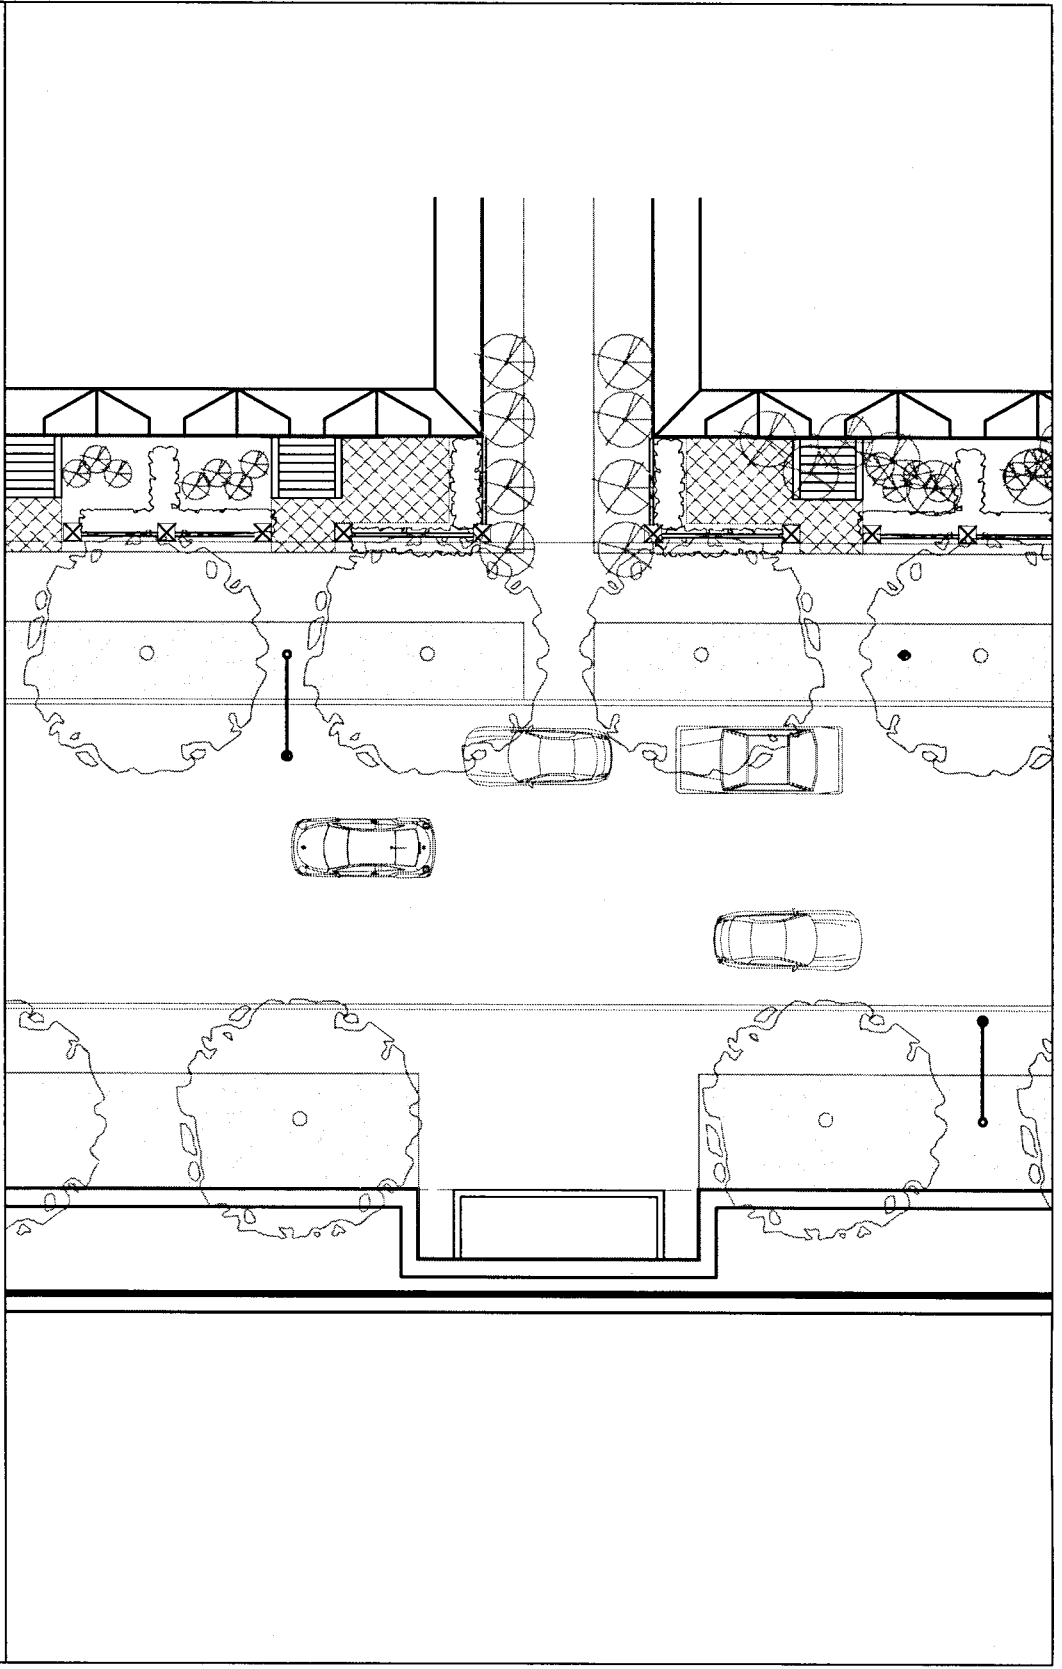

**UD Toronto**

SCALE:	N.T.S.	INTERMEDIATE LOCAL RESIDENTIAL STREET 18.5 m R.D.W. 8.5 m PAVEMENT	DRAWING NUMBER:
DATE:	NOVEMBER, 2005		UD-DIPS-2B (P)
DRAFTING:			SHEET: 1



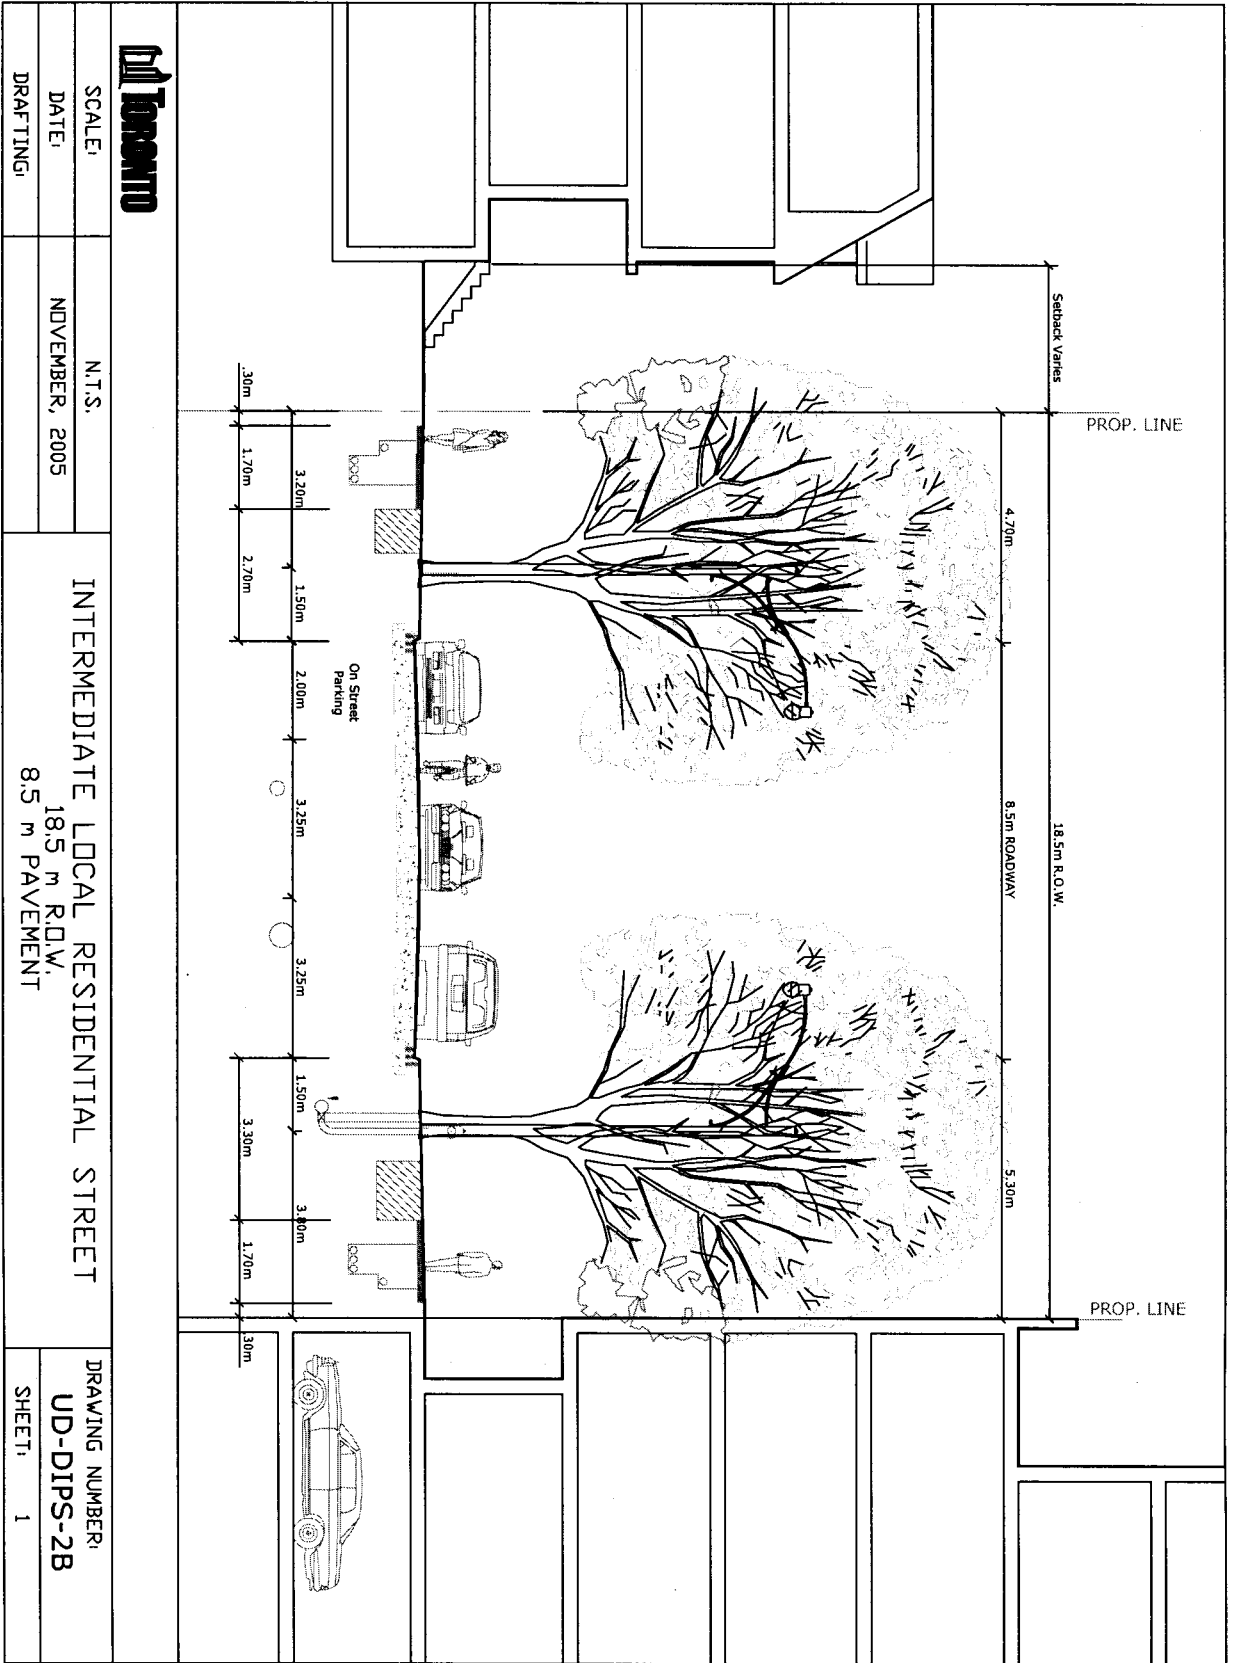


**City of Toronto**


SCALE:	N.T.S.
DATE:	NOVEMBER, 2005
DRAFTING:	

INTERMEDIATE LOCAL RESIDENTIAL STREET  
 18.5 m R.O.W.  
 8.5 m PAVEMENT


DRAWING NUMBER:	UD-DIPS-2B
SHEET:	1

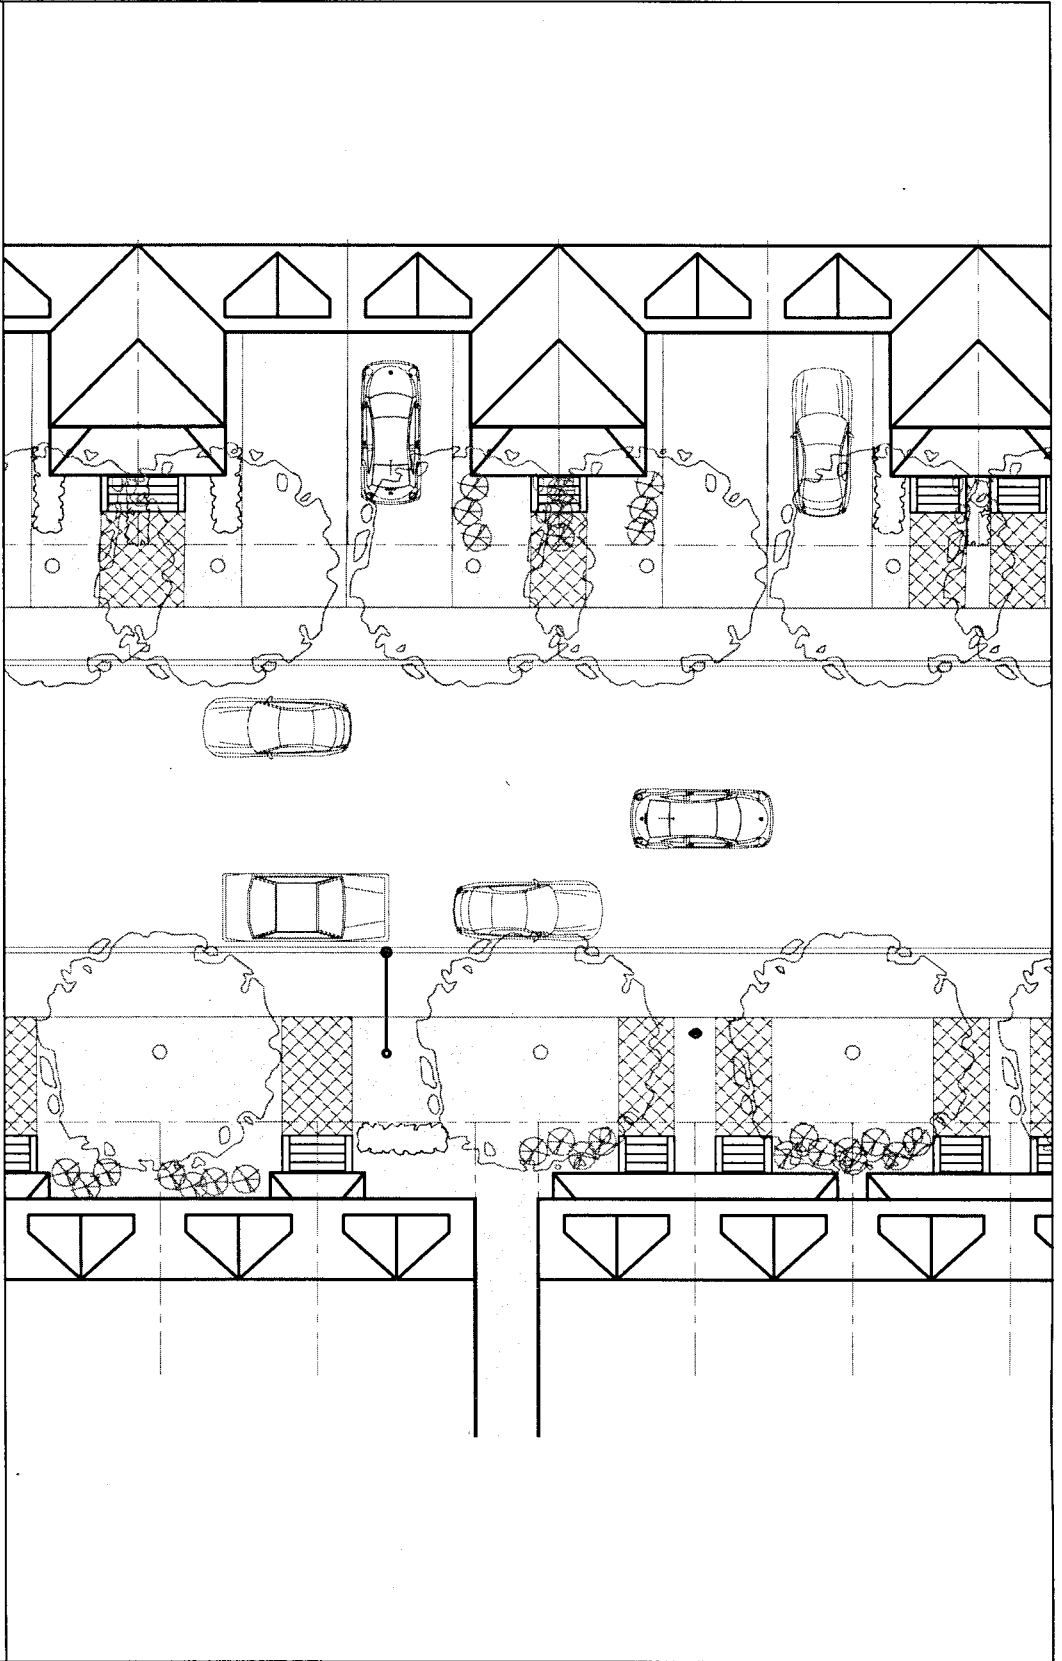

SCALE:	N.T.S.	MINDR LOCAL RESIDENTIAL STREET 16.5 m R.O.W. 8.0 m PAVEMENT	DRAWING NUMBER:
DATE:	NOVEMBER, 2005		UD-DIPS-3A (P)
DRAFTING:			SHEET: 1

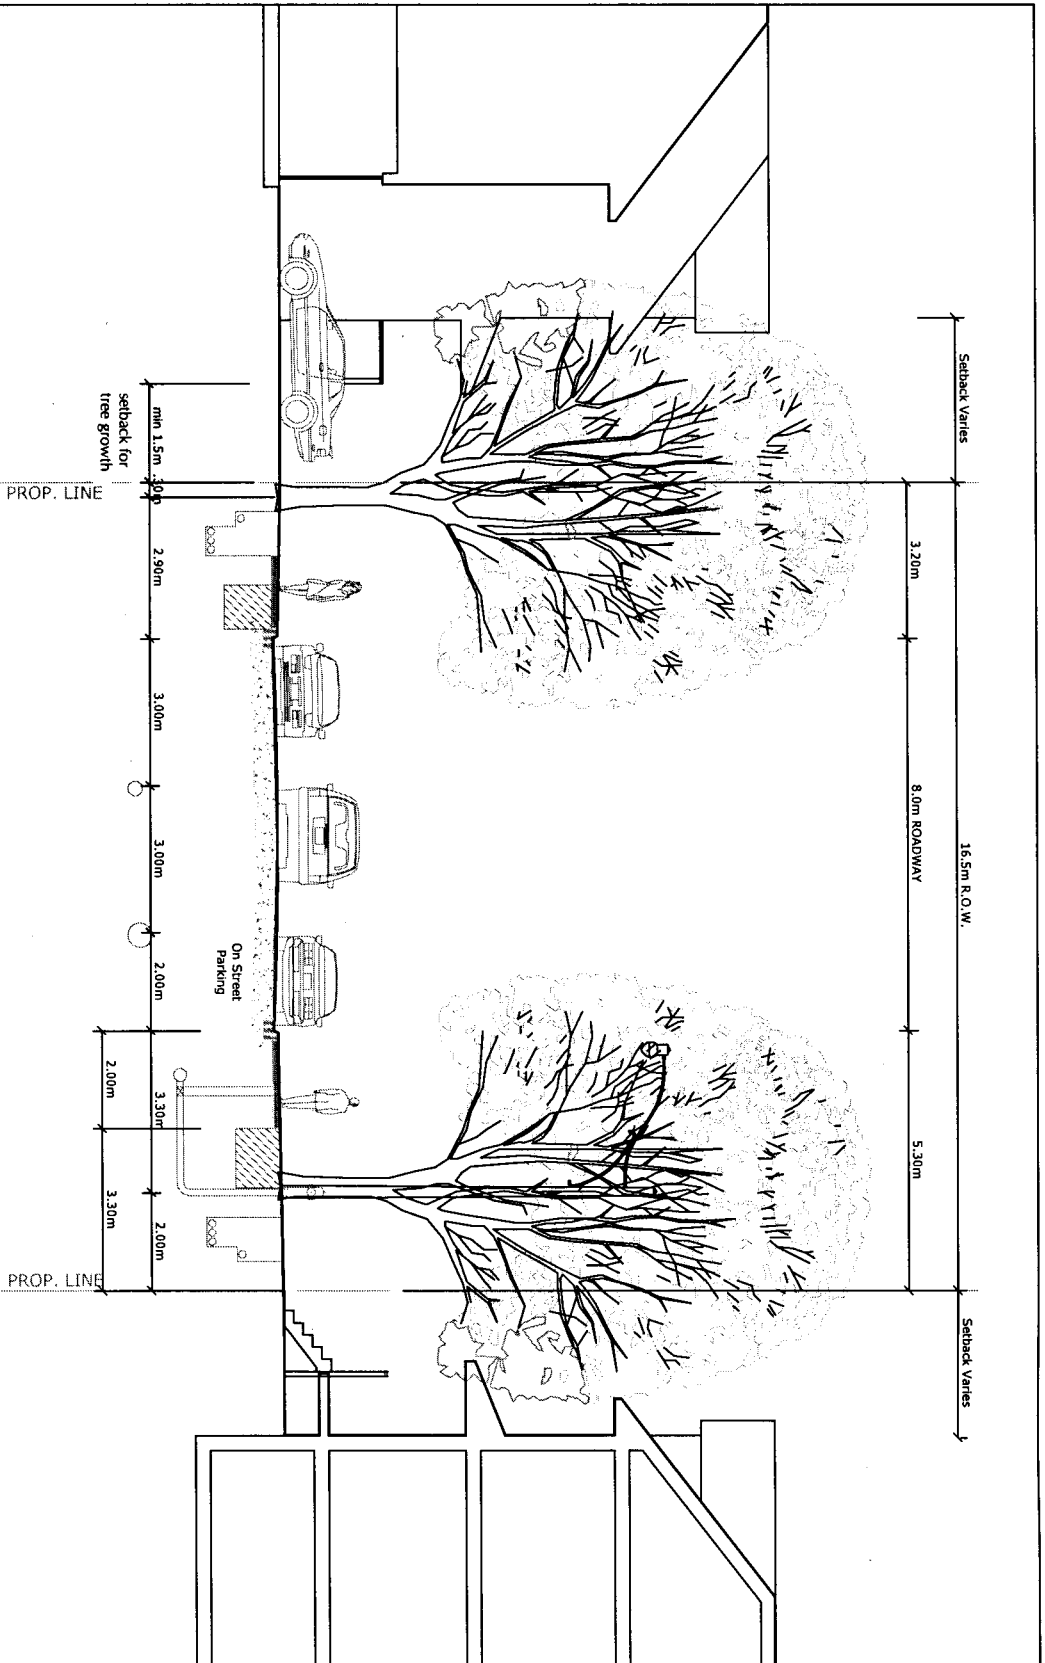

<b>Old Toronto</b>		MINDR LOCAL RESIDENTIAL STREET	
SCALE:	N.T.S.	16.5 m R.O.W.	
DATE:	NOVEMBER, 2005	8.0 m PAVEMENT	
DRAFTING:		DRAWING NUMBER:	UD-DIPS-3A
		SHEET:	1

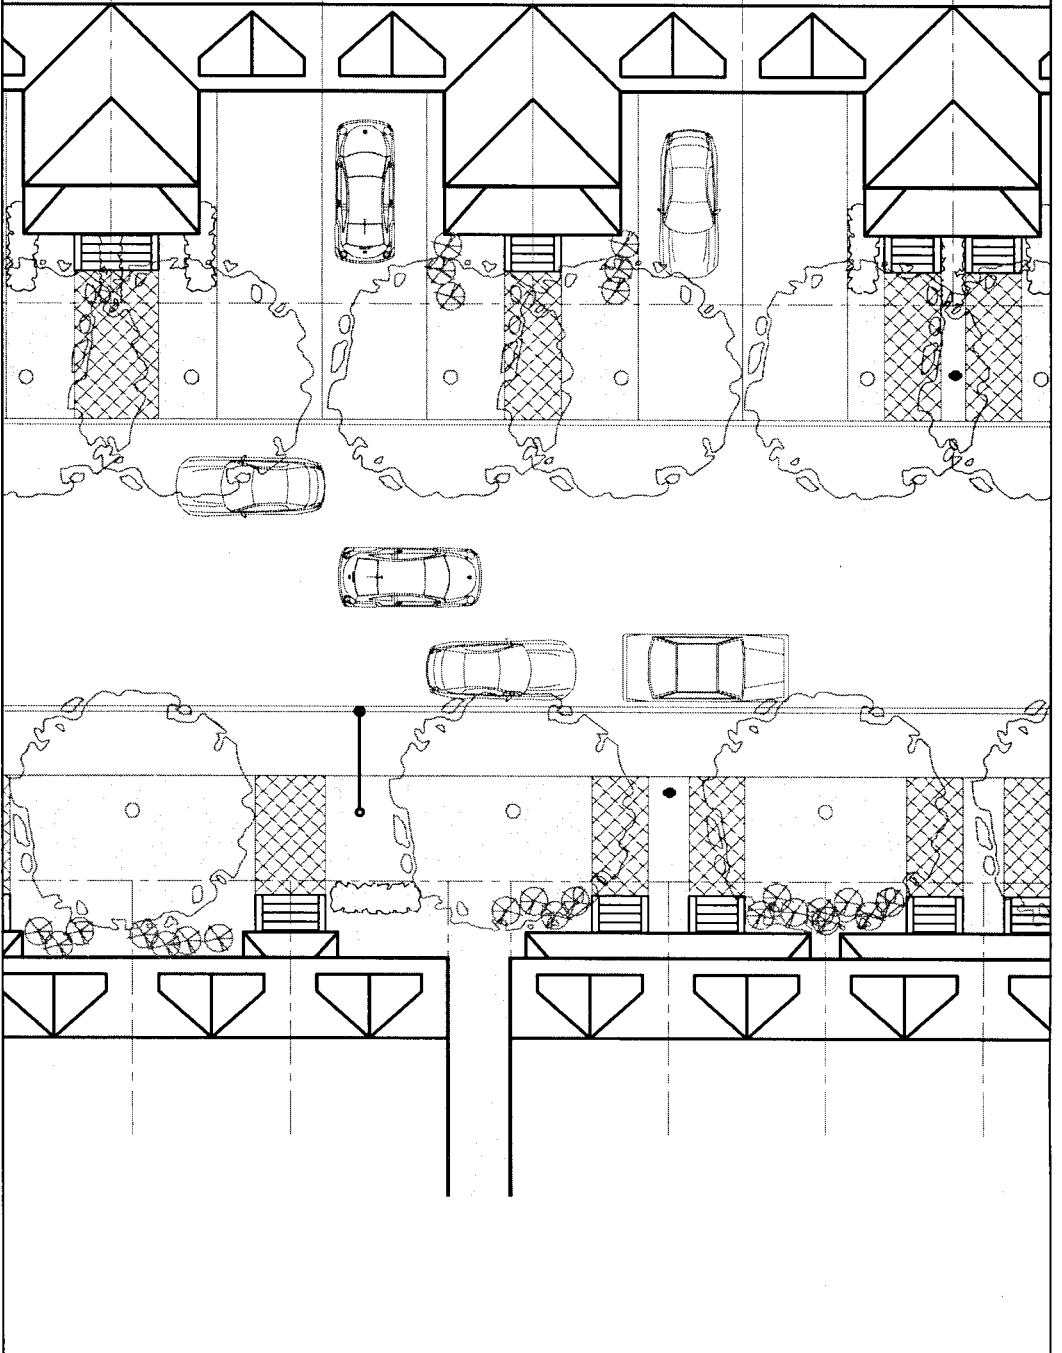

**Old Toronto**

SCALE:

N.T.S.

DATE:

NOVEMBER, 2005

DRAFTING:


MINDR LOCAL RESIDENTIAL STREET  
16.5 m R.O.W.  
8.0 m PAVEMENT

DRAWING NUMBER:

UD-DIPS-3B (P)

SHEET:

1

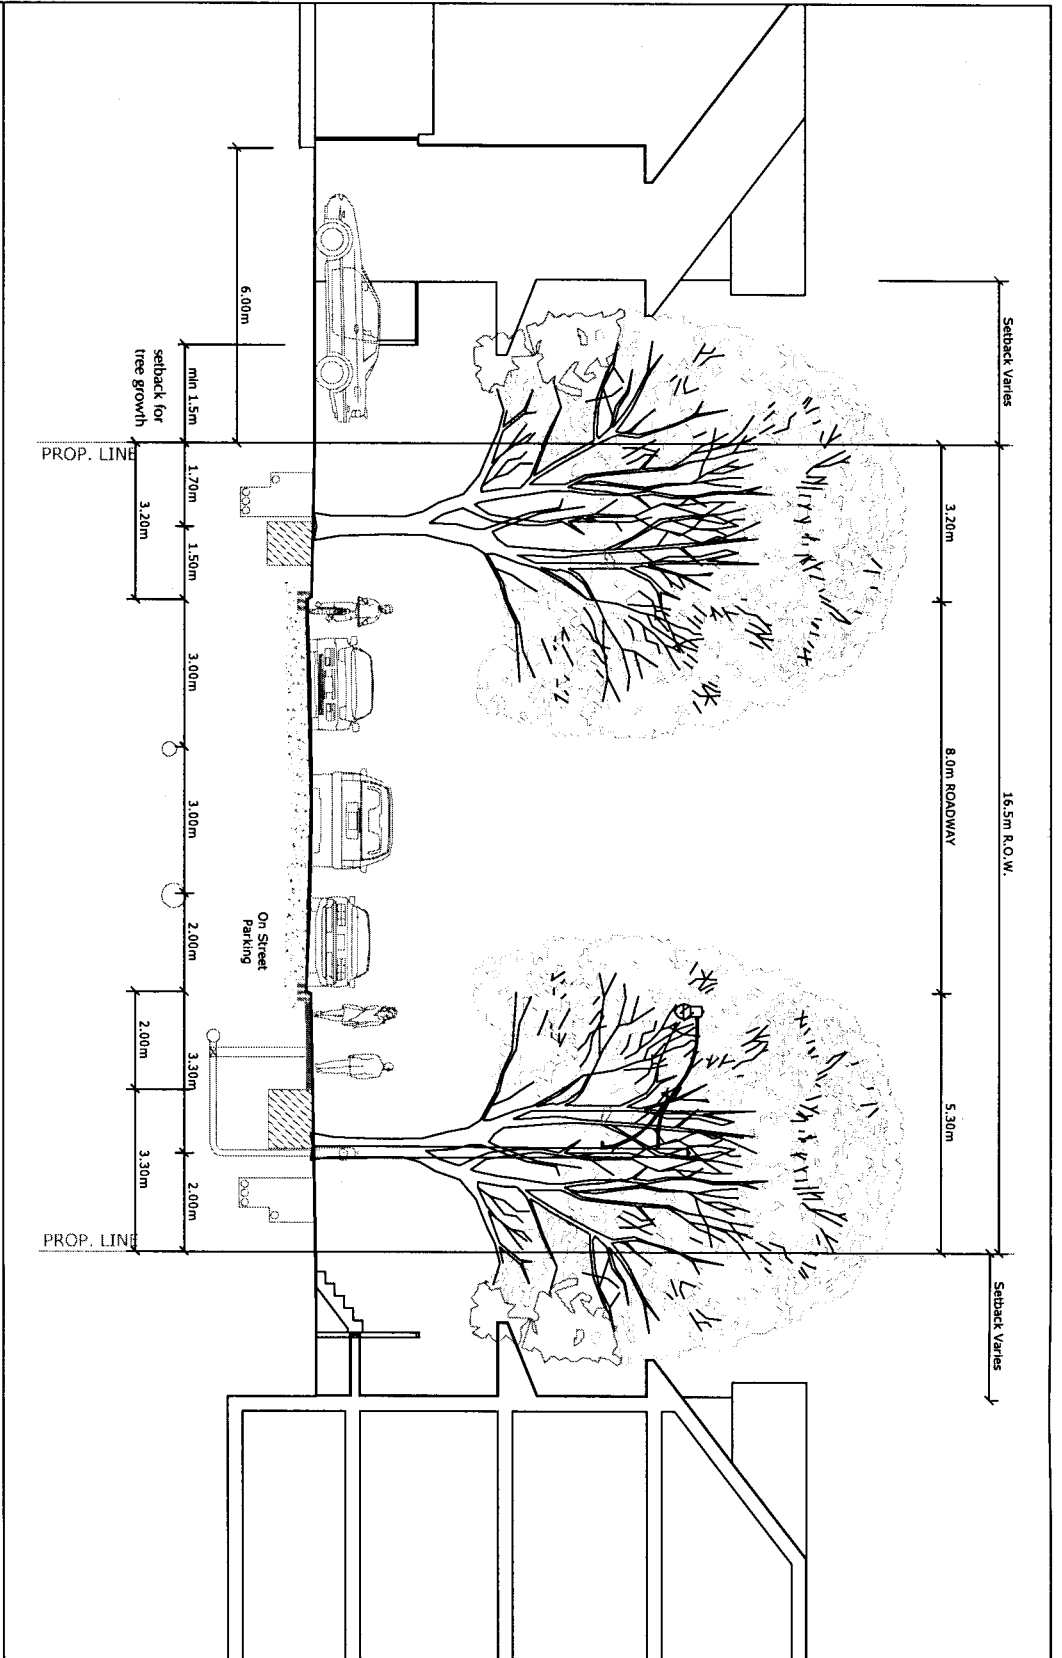



**UD TORONTO**

SCALE:	N.T.S.	MINDR LOCAL RESIDENTIAL STREET 16.5 m R.O.W. 8.0 m PAVEMENT	DRAWING NUMBER:
DATE:	NOVEMBER, 2005		UD-DIPS-3B
DRAFTING:			SHEET: 1




SCALE:	N.T.S.	6.0M REAR LANE 6.0m R.D.W.	DRAWING NUMBER:
DATE:	NOVEMBER, 2005		UD-DIPS-4A
DRAFTING:			SHEET: 1

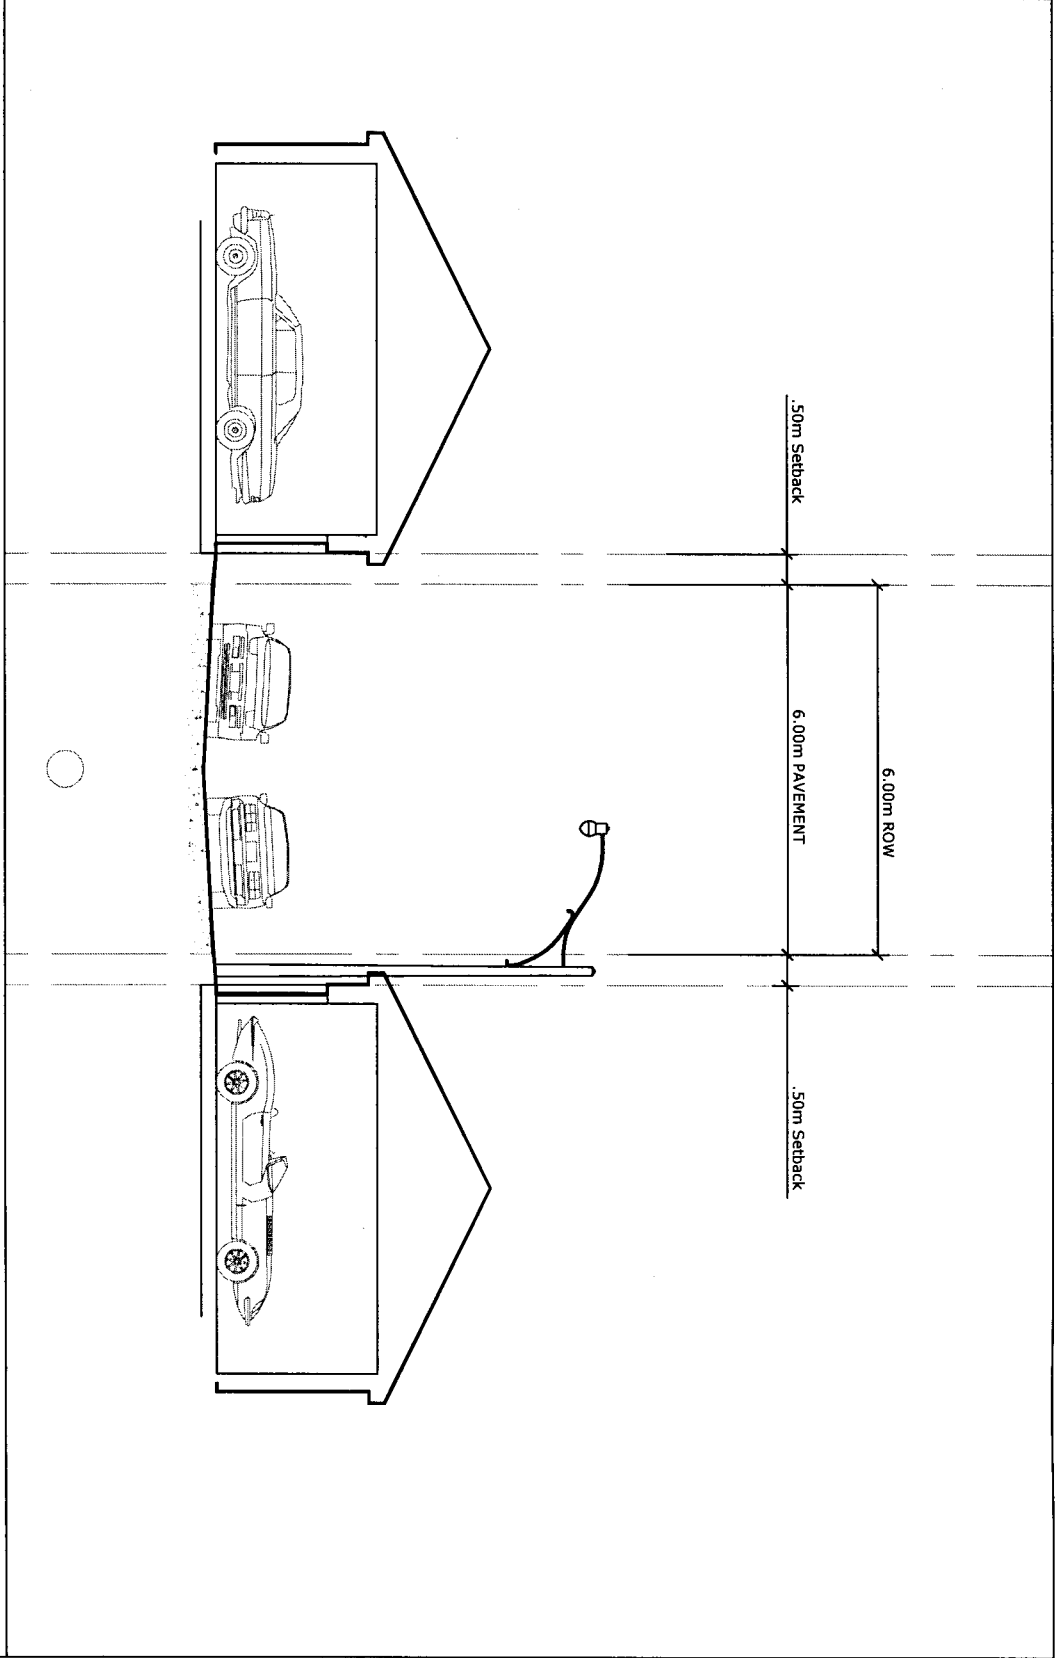

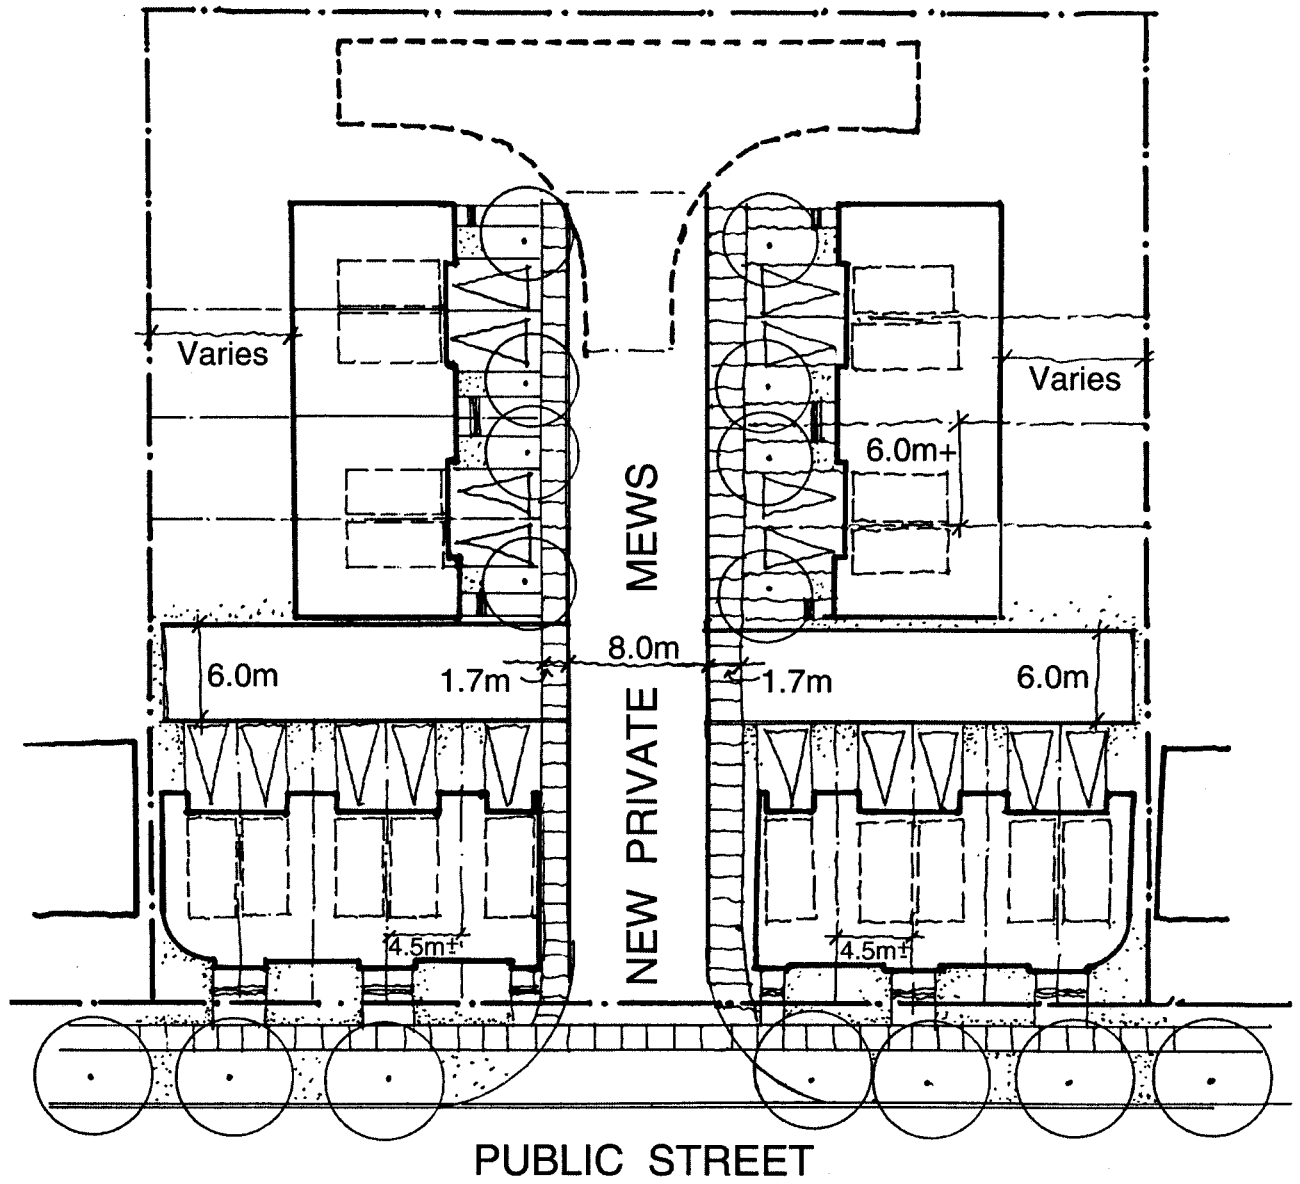

**Mews Diagram A**

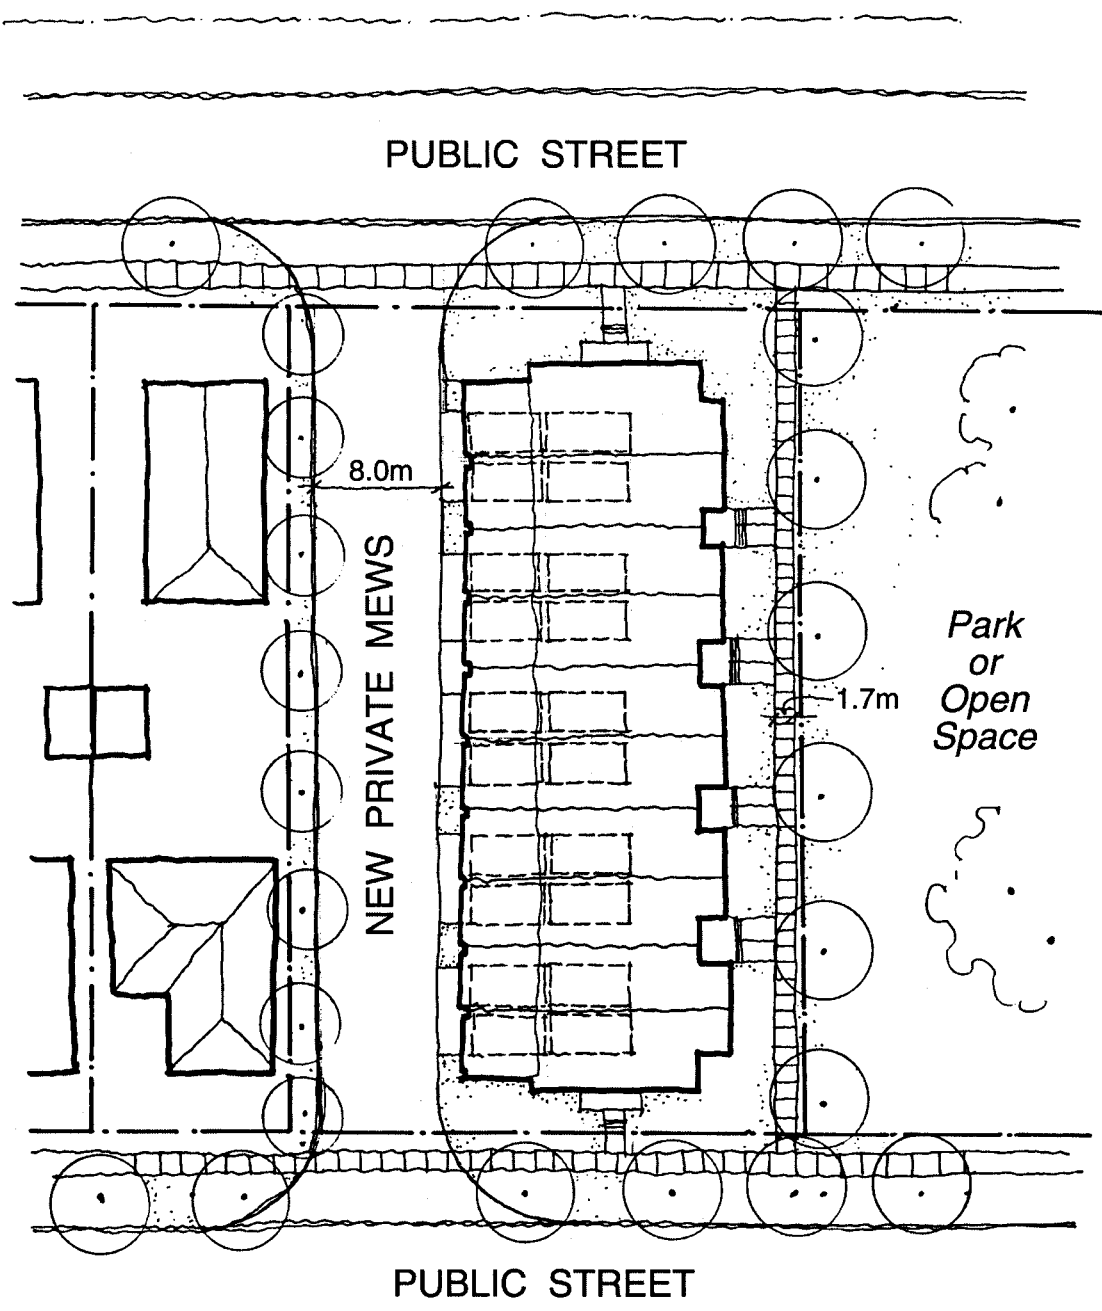

**Mews Diagram B**