


PLAN VIEW

11.0 m

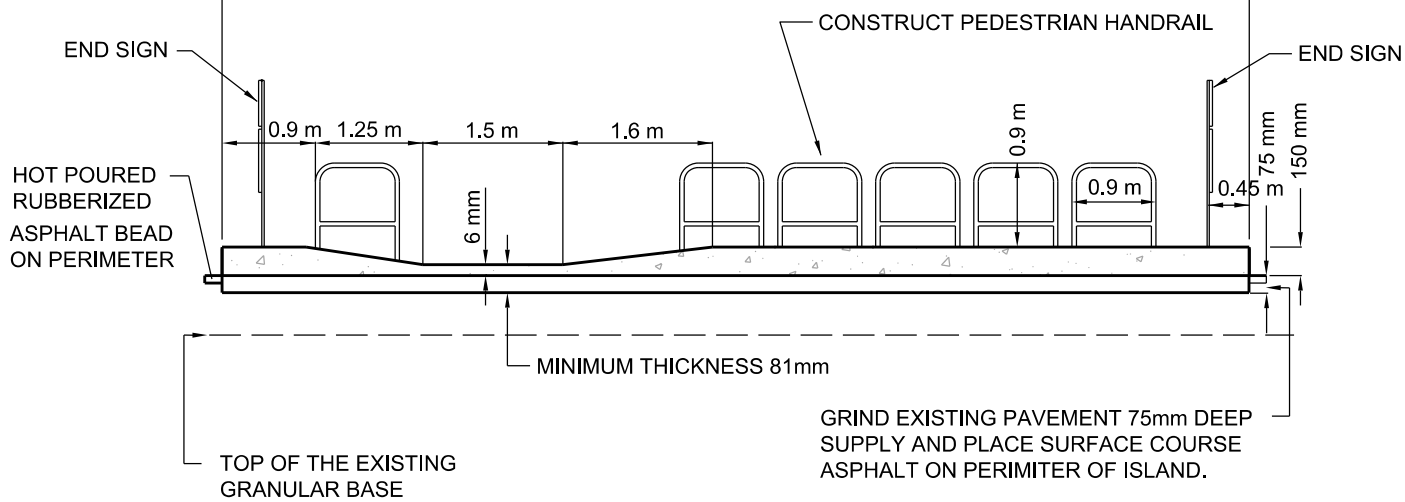

SIDE VIEW

All dimensions are in millimetres unless otherwise shown.



ENGINEERING & CONSTRUCTION SERVICES STANDARD DRAWING

REV 3

SEP 2018

PEDESTRIAN REFUGE ISLAND DESIGN

T-980.100

NTS

SHEET 1