


SUMACH-SHUTER PARKETTE EXISTING FEATURES

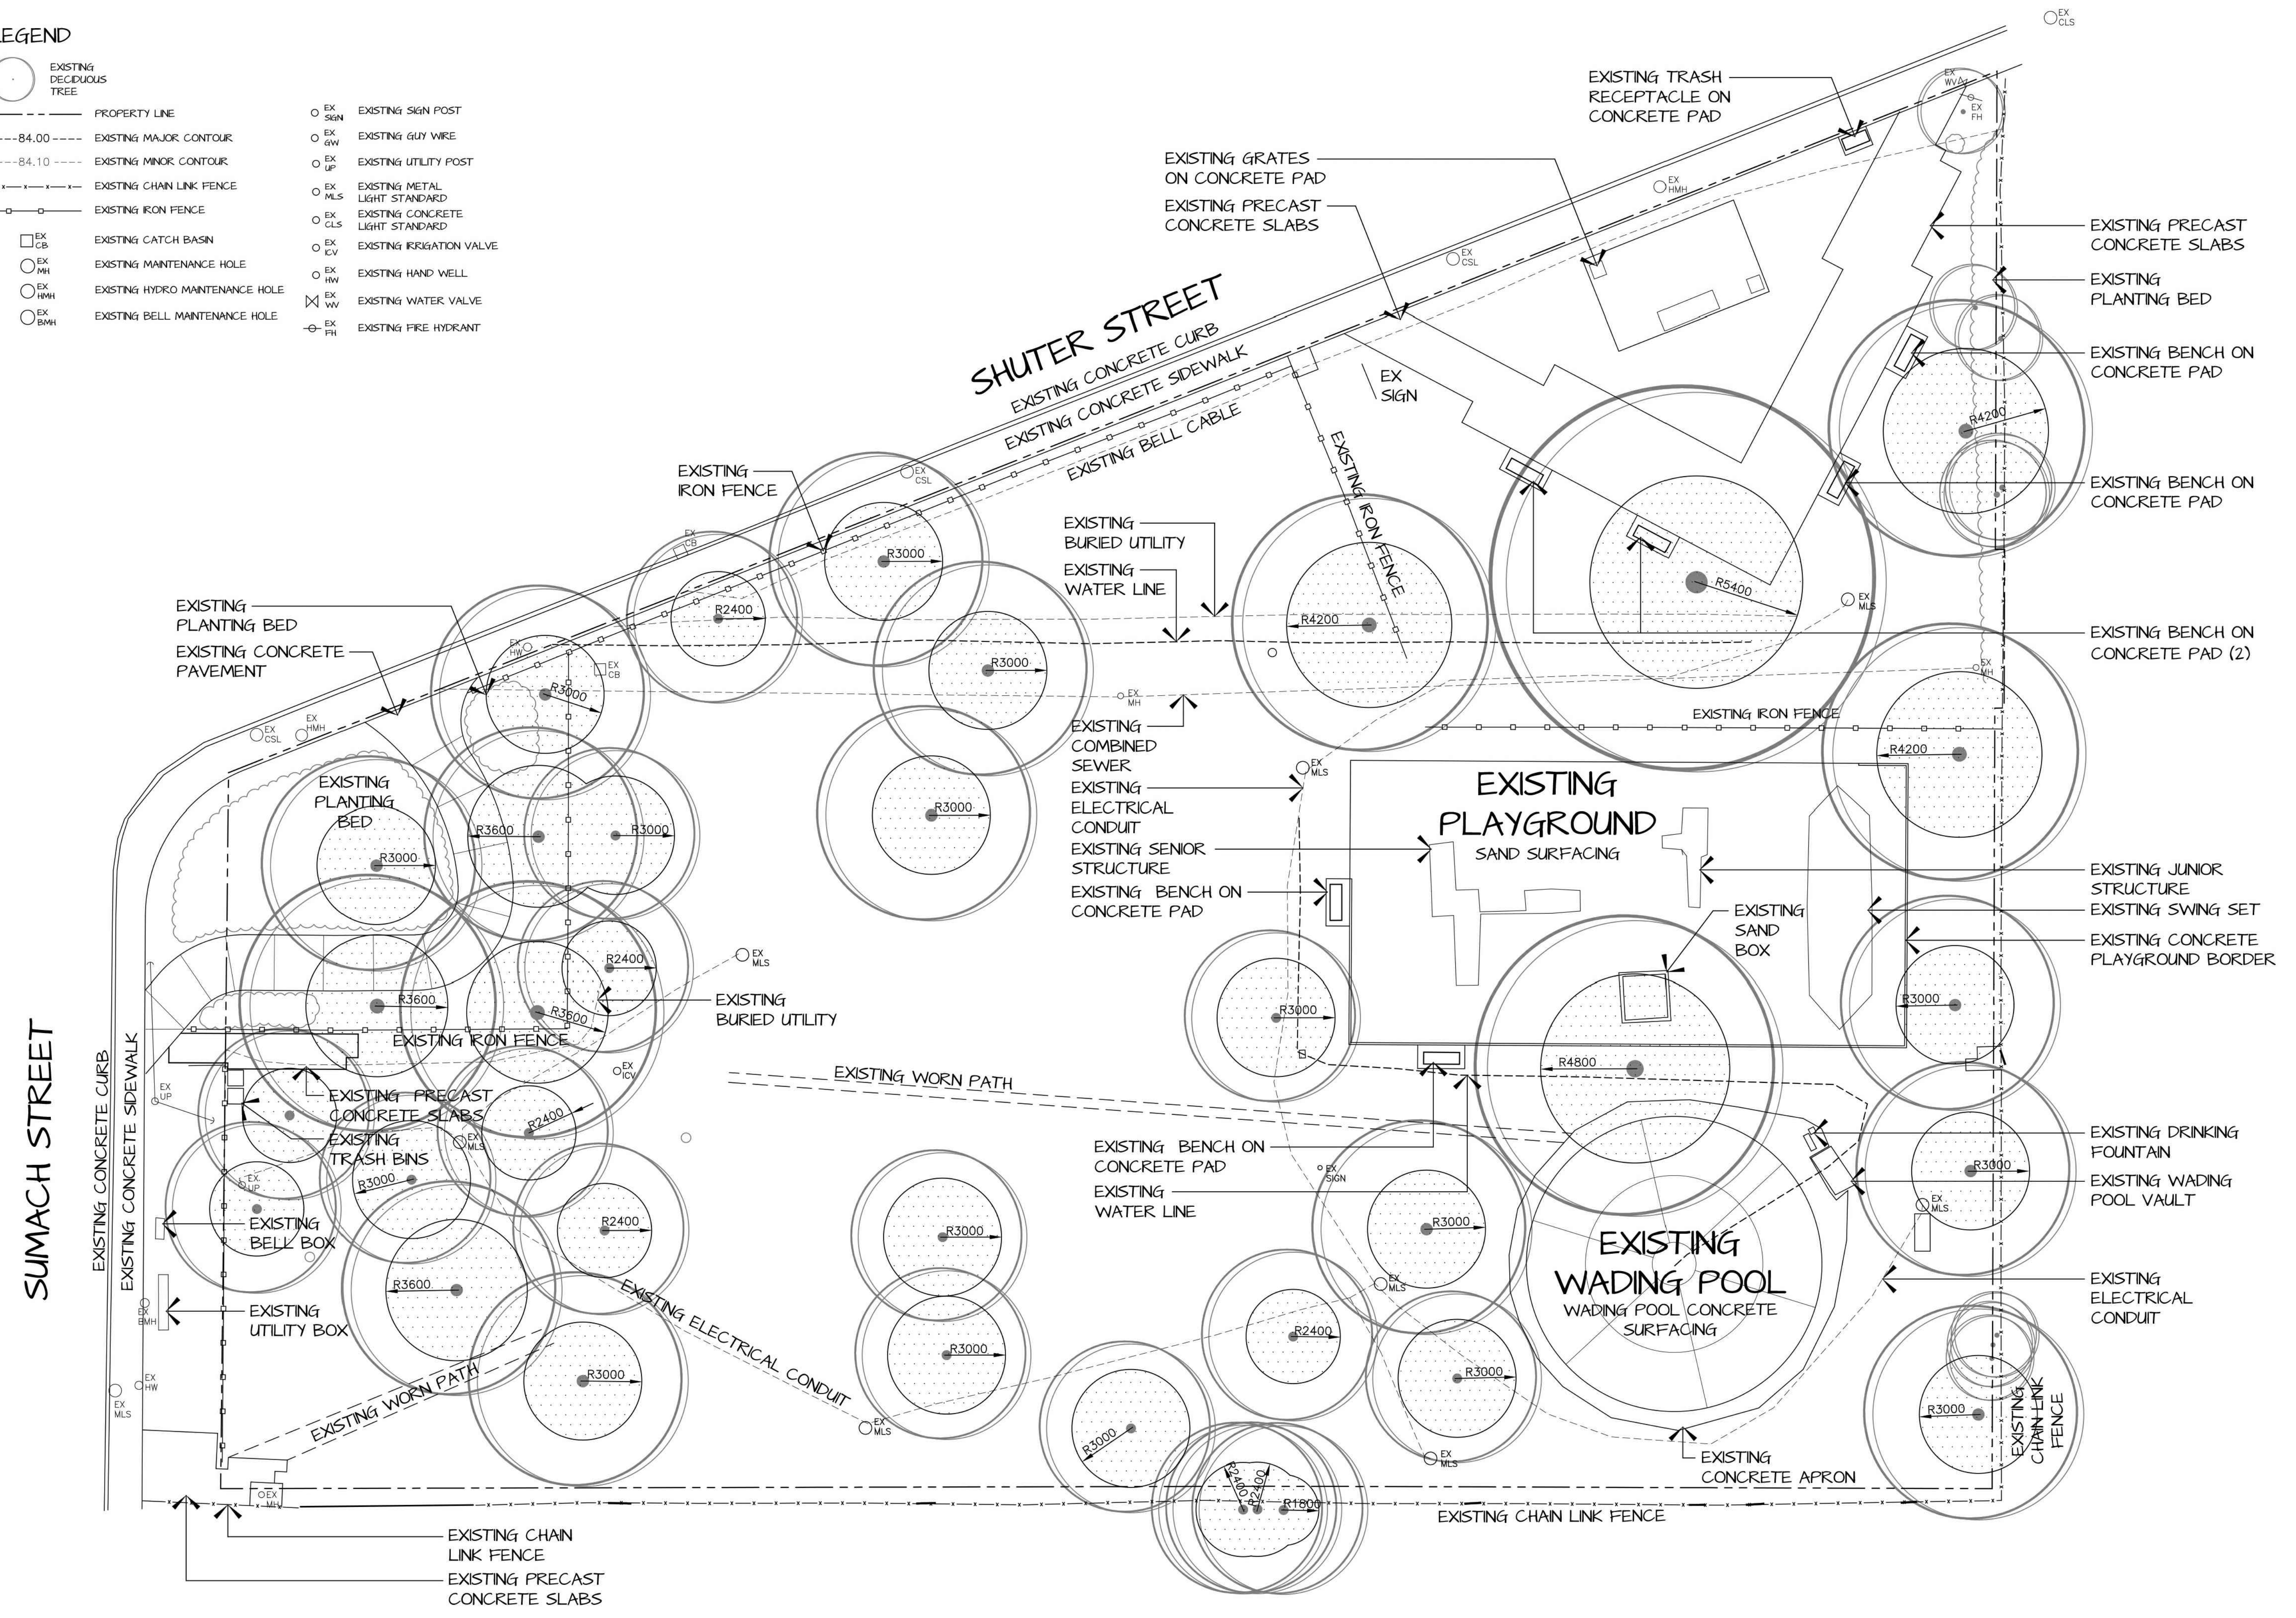

DATE MARCH 2019
SCALE 1:50
NORTH

- LEGEND
- EXISTING DECIDUOUS TREE
 - PROPERTY LINE
 - EXISTING MAJOR CONTOUR
 - EXISTING MINOR CONTOUR
 - EXISTING CHAIN LINK FENCE
 - EXISTING IRON FENCE
 - EXISTING CATCH BASIN
 - EXISTING MAINTENANCE HOLE
 - EXISTING HYDRO MAINTENANCE HOLE
 - EXISTING BELL MAINTENANCE HOLE
 - EXISTING SIGN POST
 - EXISTING GUY WIRE
 - EXISTING UTILITY POST
 - EXISTING METAL LIGHT STANDARD
 - EXISTING CONCRETE LIGHT STANDARD
 - EXISTING IRRIGATION VALVE
 - EXISTING HAND WELL
 - EXISTING WATER VALVE
 - EXISTING FIRE HYDRANT



THE GRAPHIC PANEL ABOVE IS A TOPOGRAPHIC SURVEY OF SUMACH-SHUTER PARKETTE SHOWING EXISTING SITE FEATURES AND FACILITIES.