
SUMACH-SHUTER PARKETTE CONCEPT B INTO TODORITO

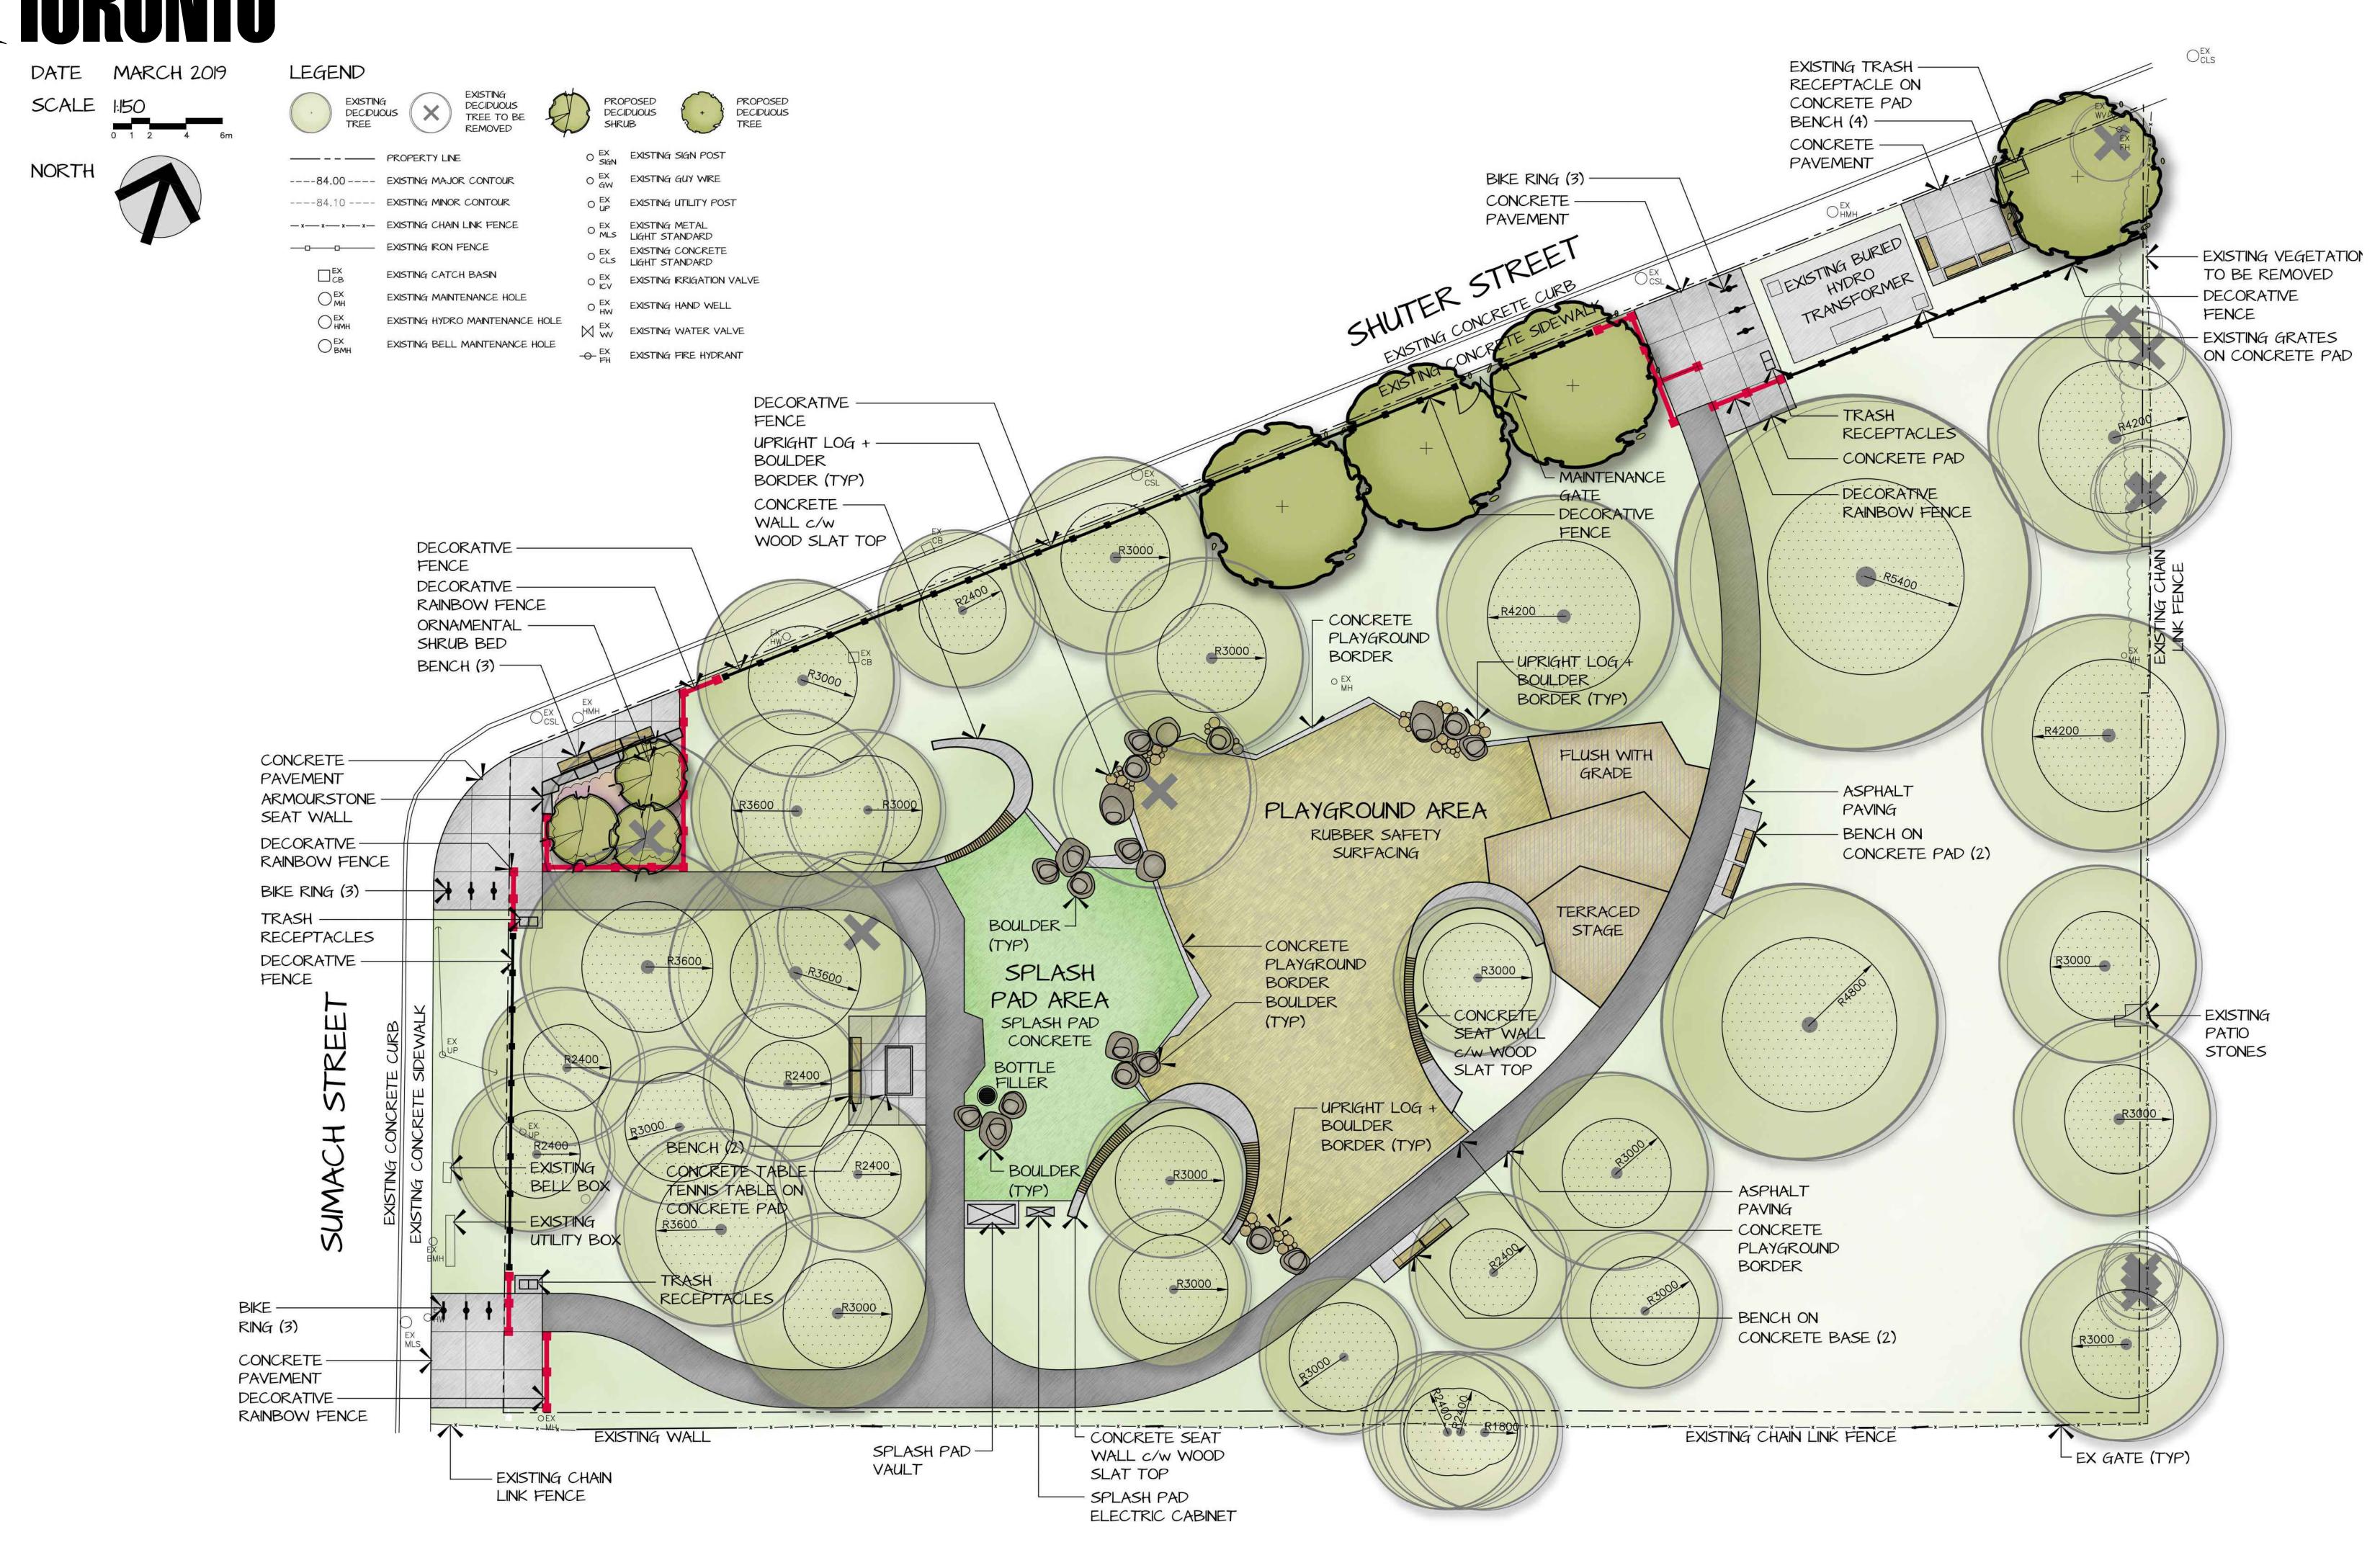

THE GRAPHIC PANEL ABOVE SHOWS CONCEPT B FOR SUMACH-SHUTER PARKETTE. THIS CONCEPT EMPLOYS AN ORGANIC DESIGN STYLE OF LANDSCAPE ARCHITECTURE WITH A HEAVY FOCUS ON FREE-FLOWING CURVILINEAR LINES. HIGHLIGHTS OF THE CONCEPT INCLUDE A NEW PLAYGROUND WITH POURED-IN-PLACE RUBBER PLAY SURFACE, A NEW SPLASH PAD TO REPLACE THE EXISTING WADING POOL, AN OUTDOOR TABLE TENNIS AREA, CURVED SEAT WALLS AND A TERRACED STAGE. THE SITE IS FENCED AT THE PERIMETER. A SINUOUS WALKWAY WINDS THROUGHOUT THE SITE AND CONNECTS THE MAJOR DESIGN ELEMENTS.